




1 SIDEWALK & DRIVEWAY CONSTRUCTION NOT TO SCALE

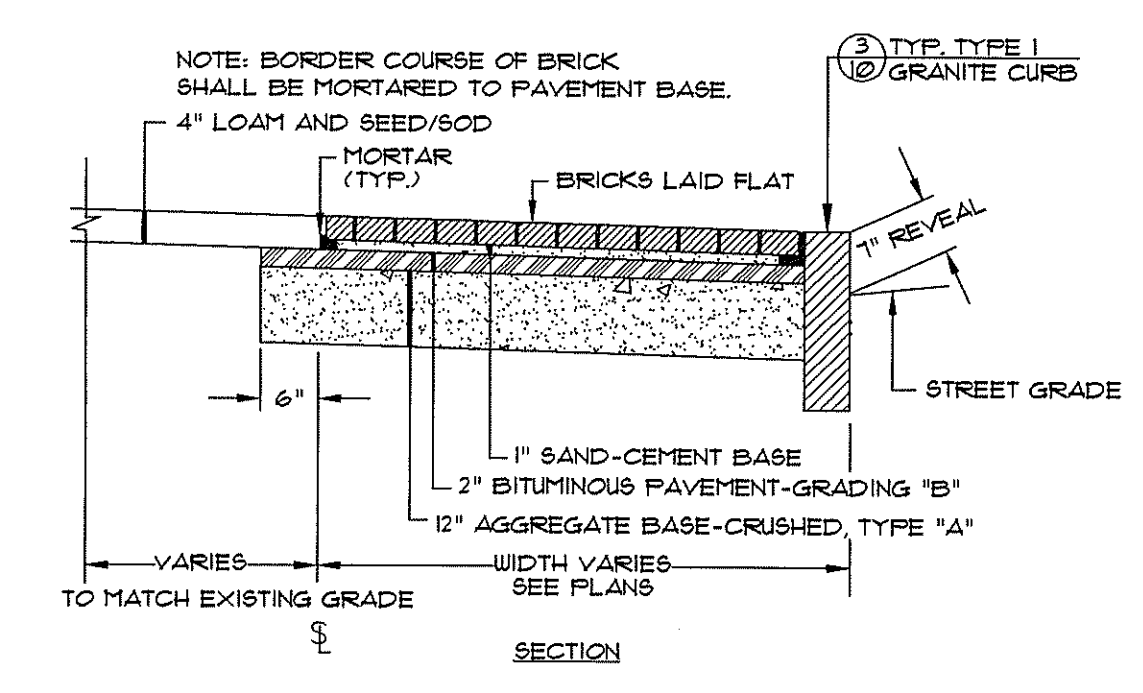


2 BRICK SIDEWALK DETAIL-NO ESPLANADE NOT TO SCALE

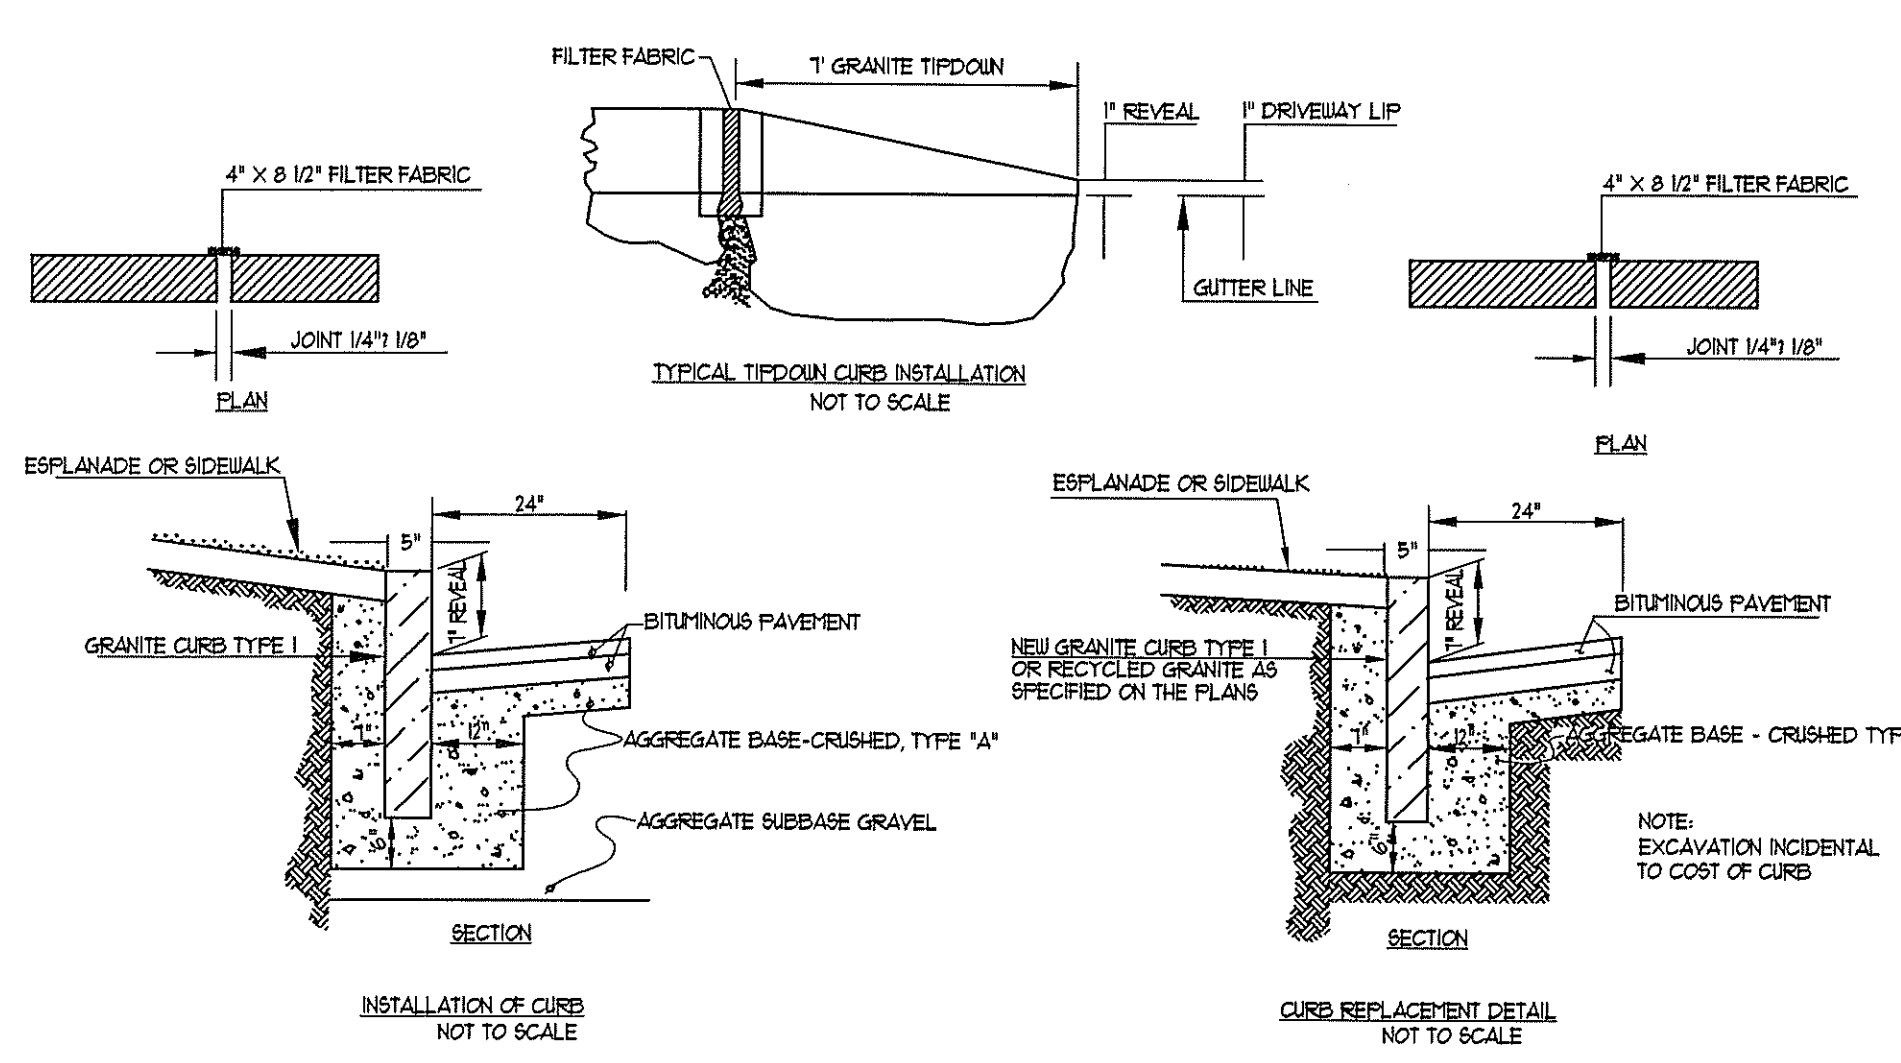


3 TYP. INSTALLATION OF CURB TYPE I NOT TO SCALE

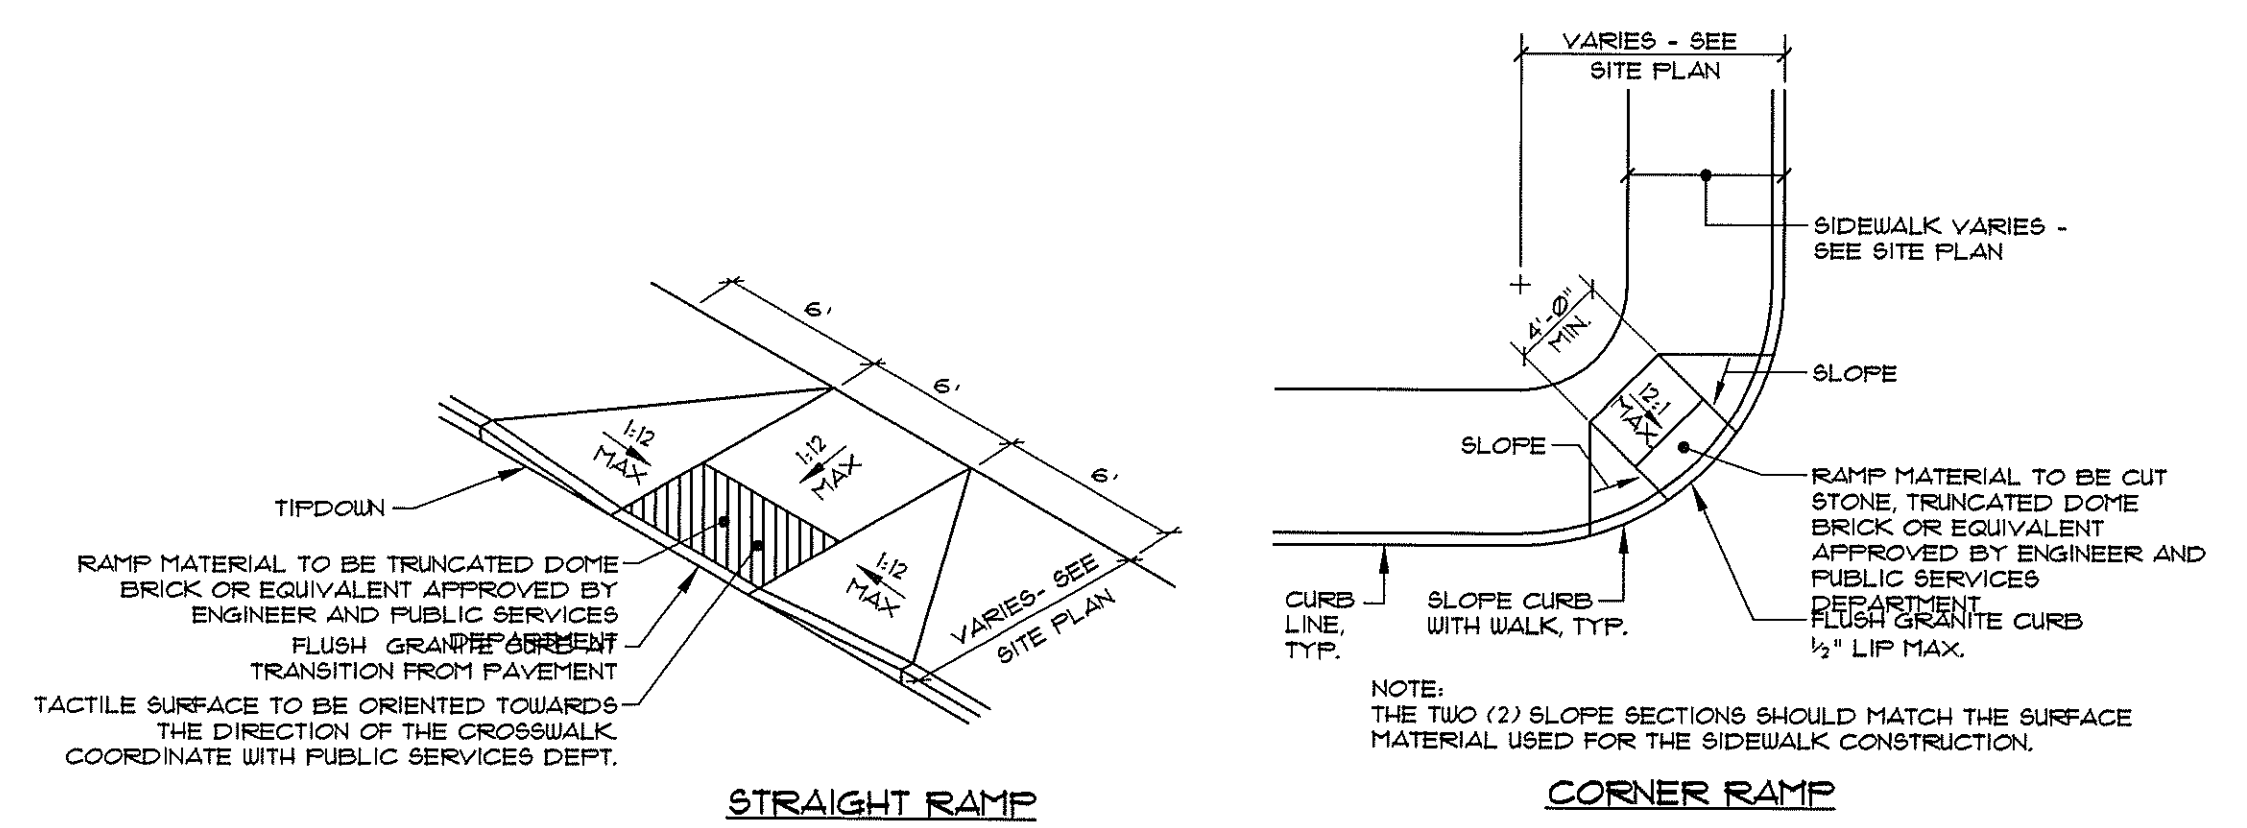

4 HANDICAP RAMP NOT TO SCALE

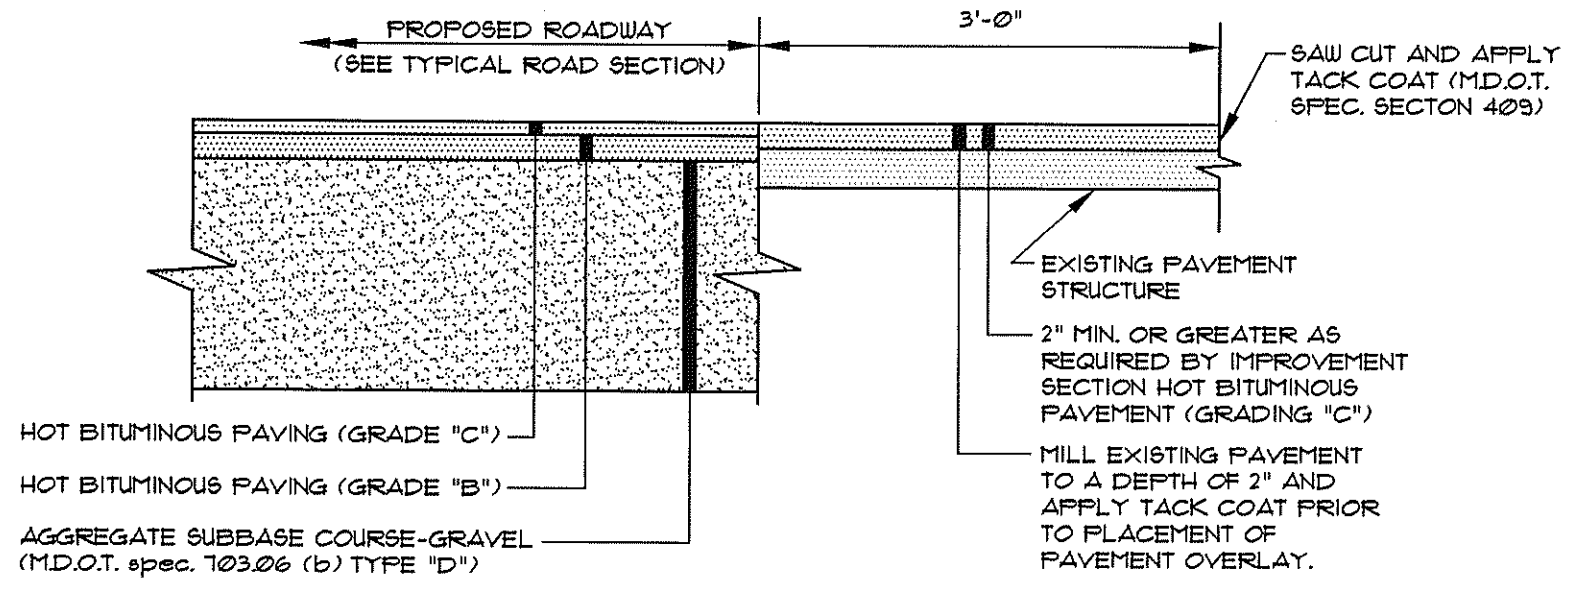


5 PAVEMENT SAW CUT DETAIL NOT TO SCALE

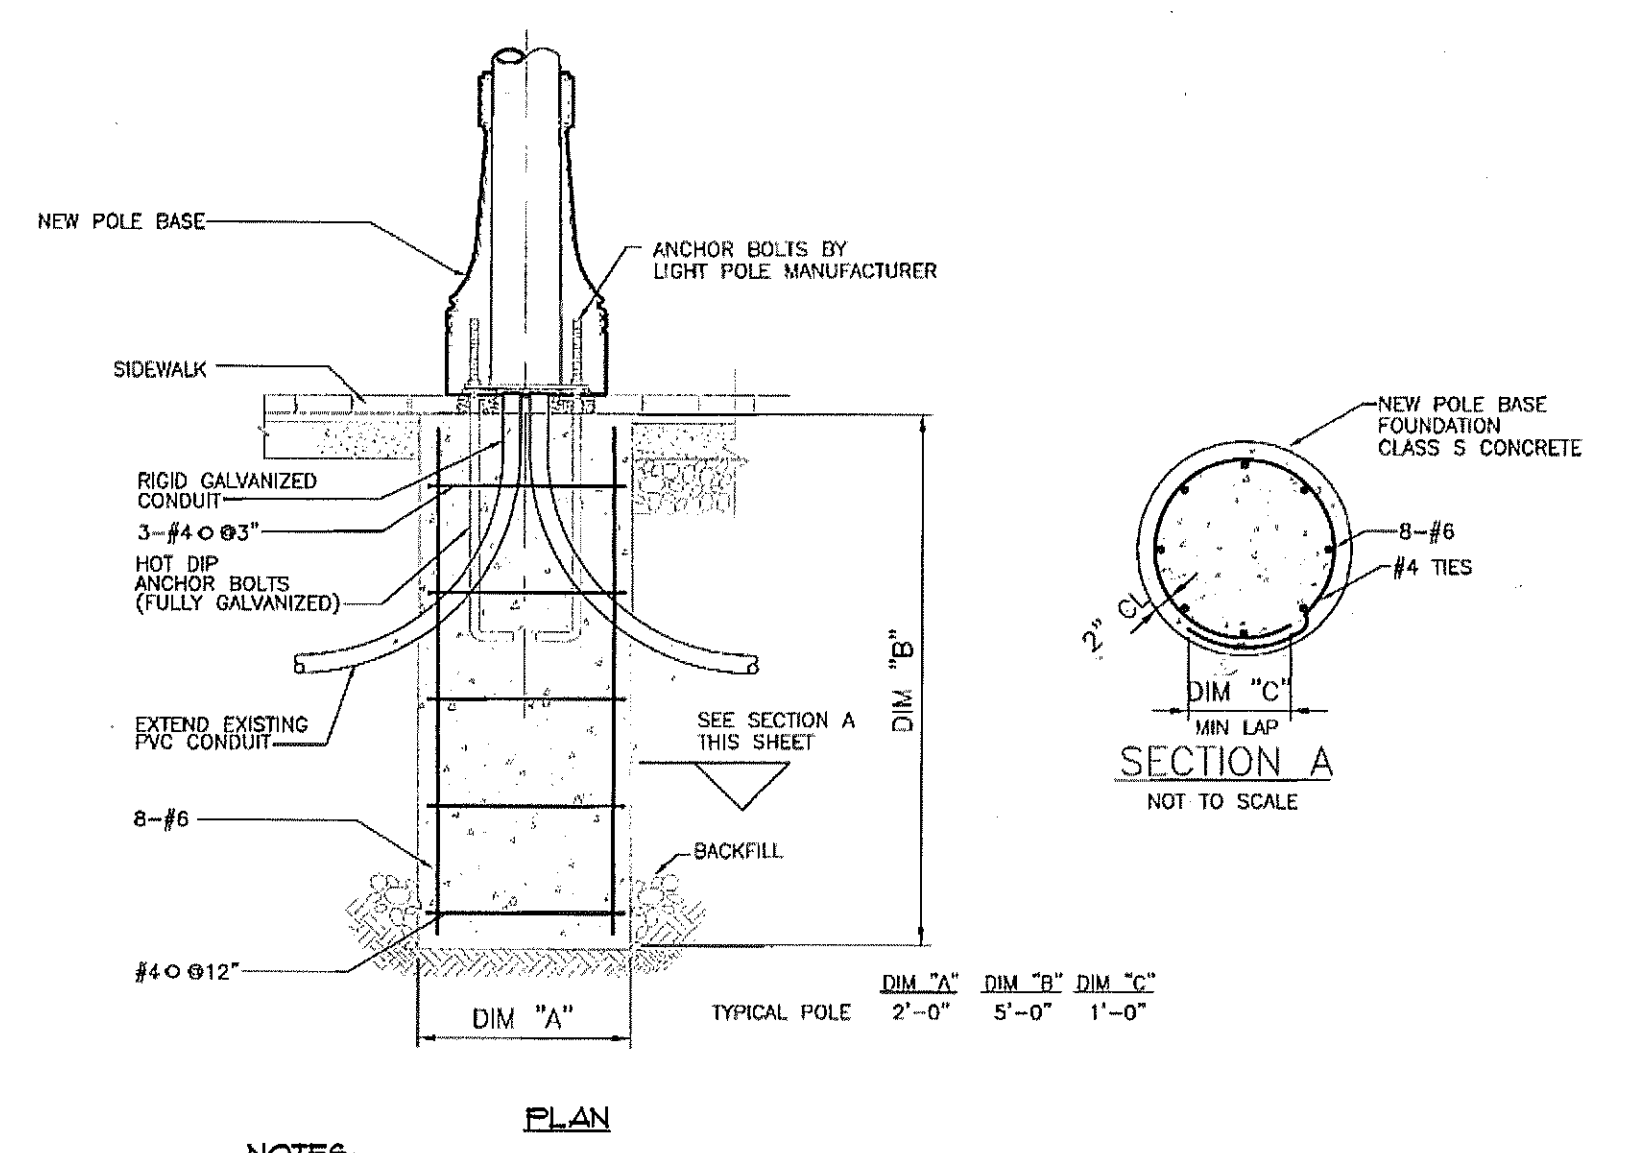


- NOTES:
1. CONCRETE 1c=4000 psi.
 2. REINF. STEEL GRADE 60 NEW BARS.
 3. CONCRETE 3/4\"/>


6 TYPICAL LIGHT POLE BASE NOT TO SCALE

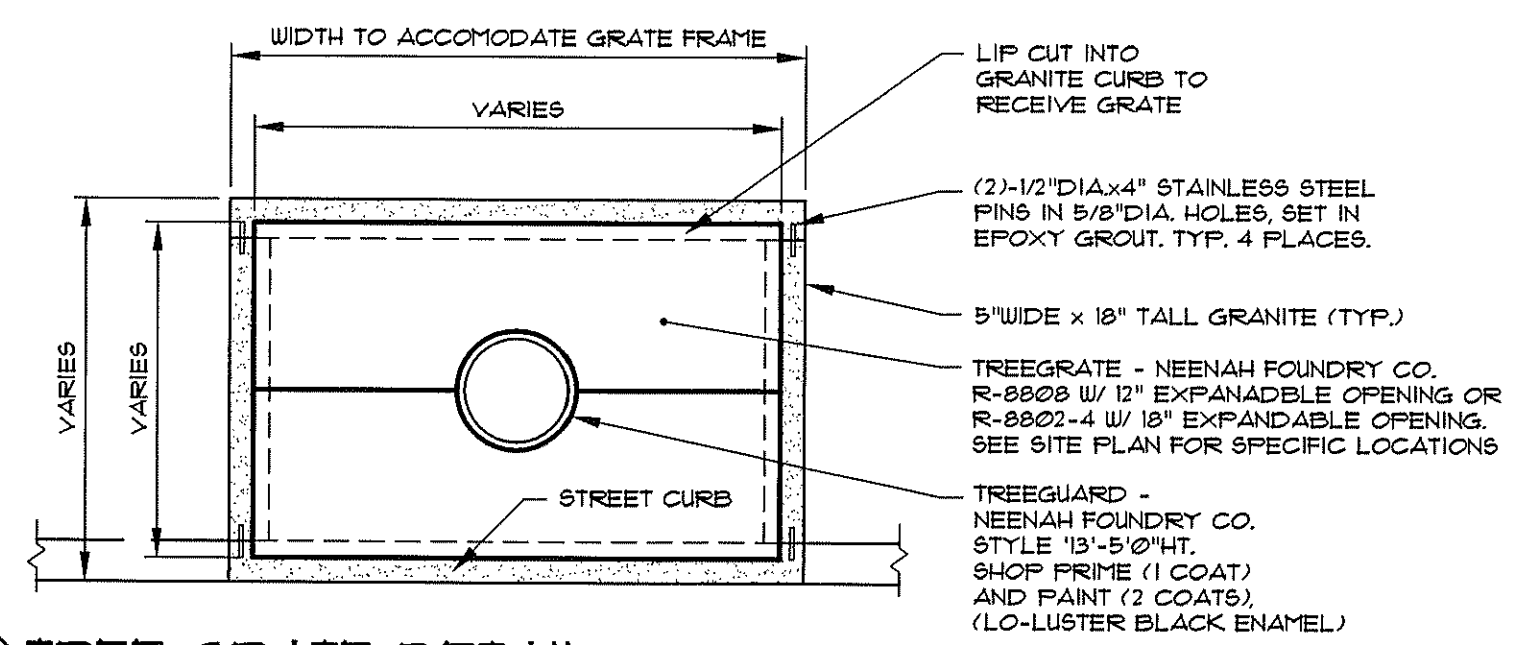


7 TREE GRATE DETAIL NOT TO SCALE

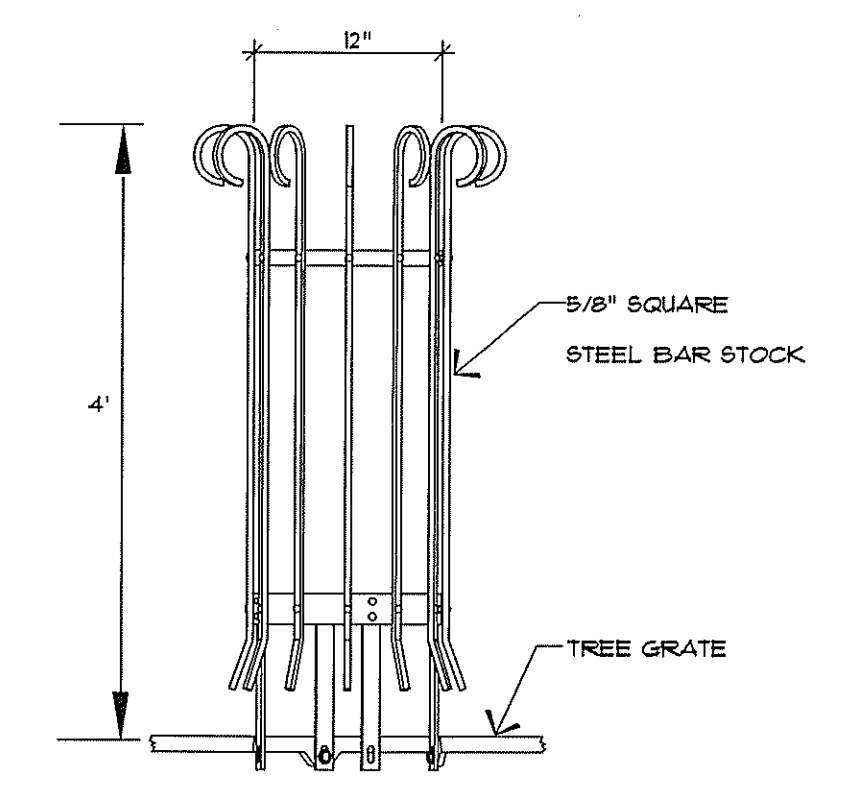


8 TYPICAL TREE GUARD NOT TO SCALE

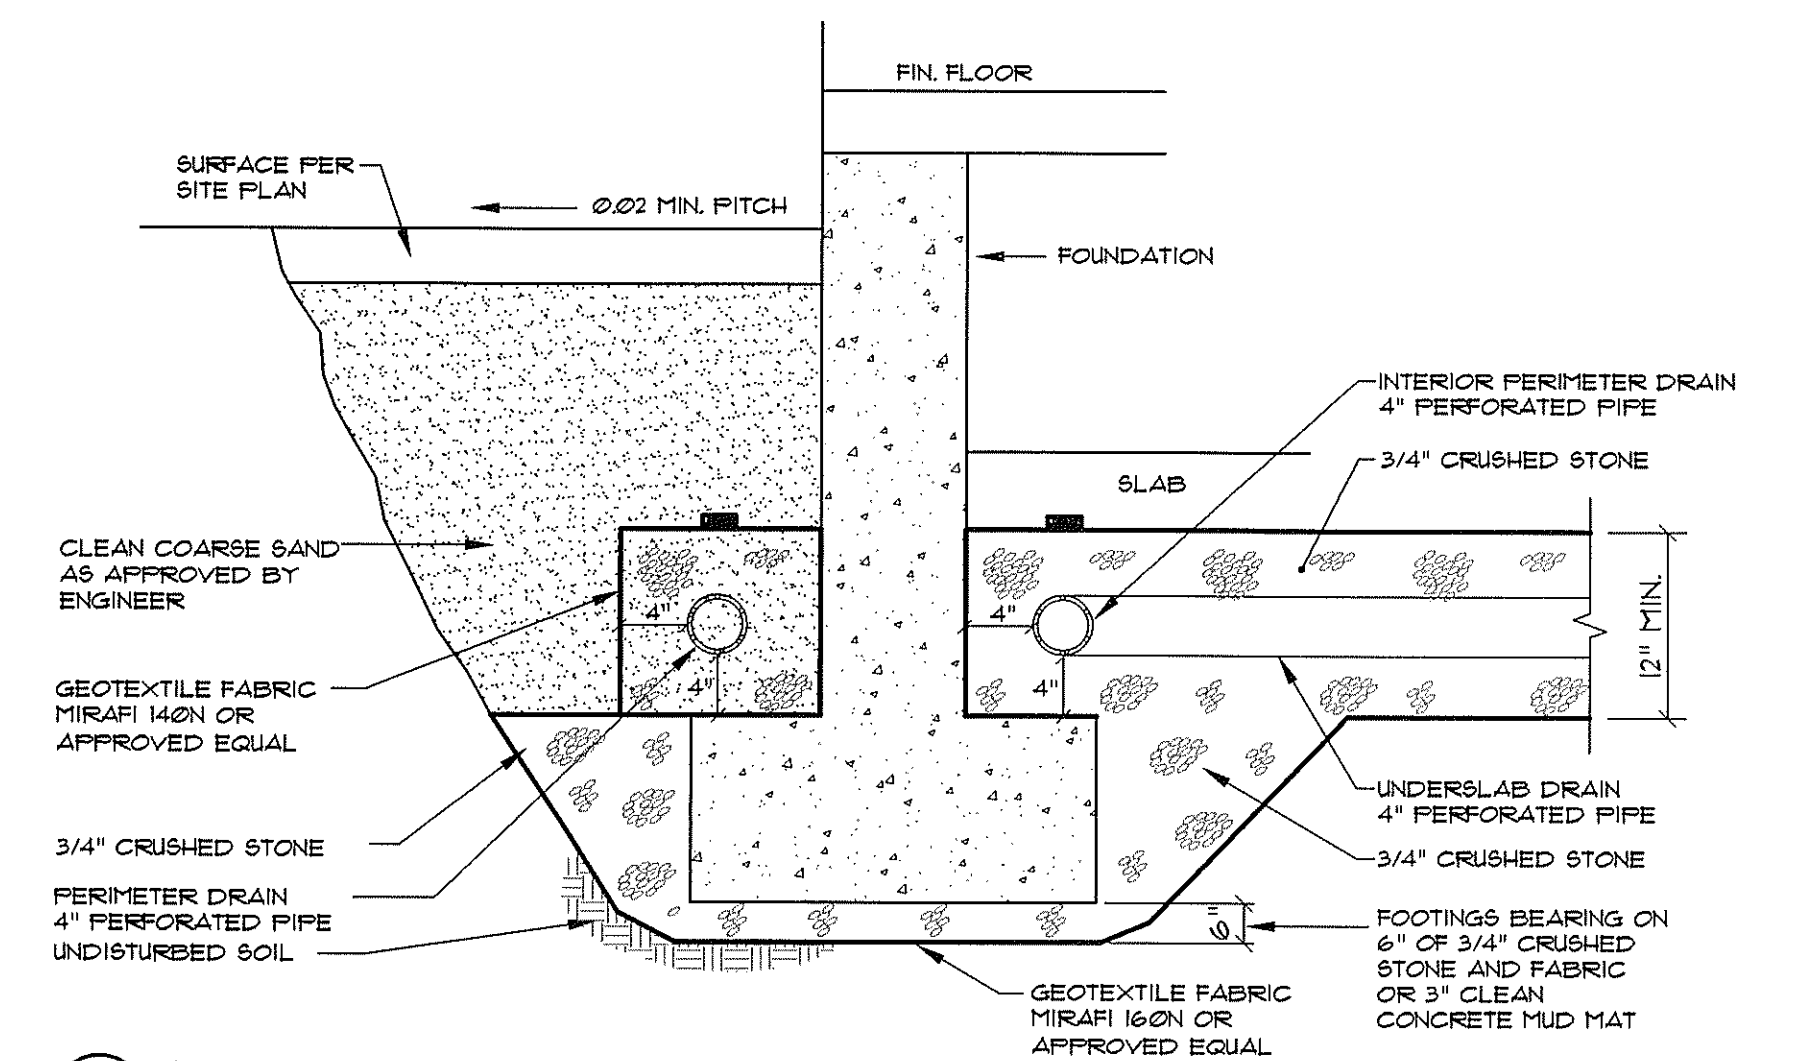

9 FOUNDATION DRAIN SECTION NOT TO SCALE

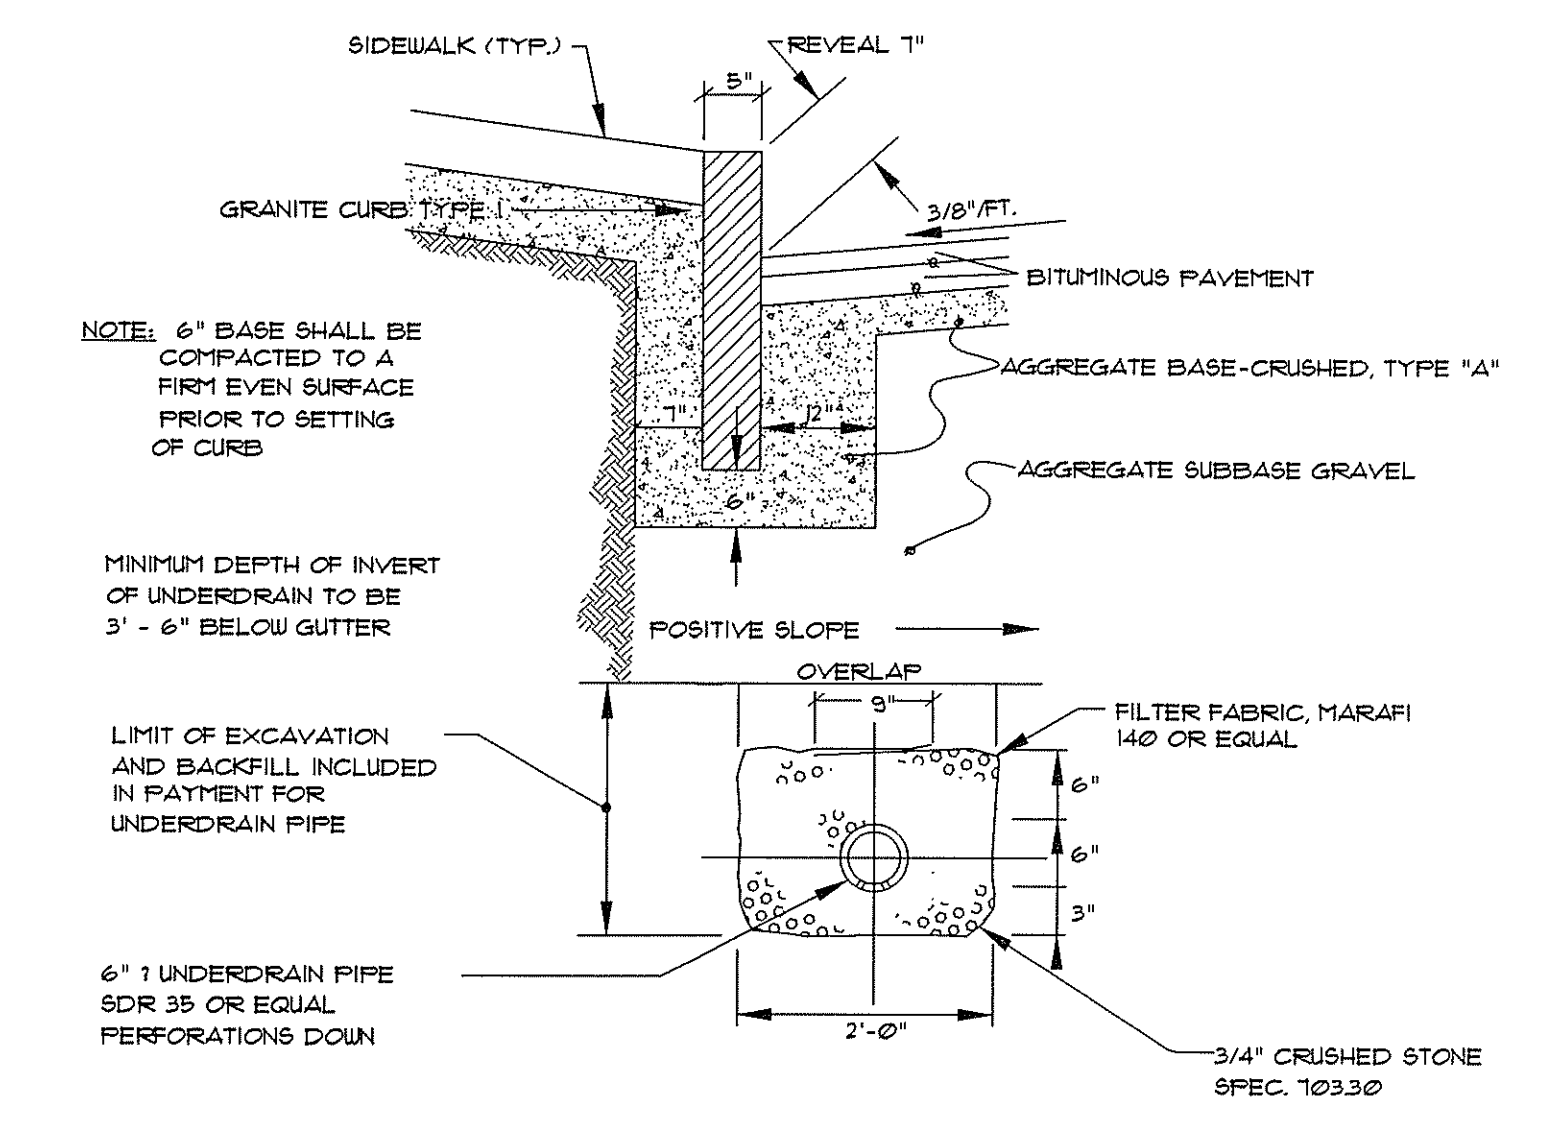

10 TYPE 'B' UNDERDRAIN WITH CURB INSTALLATION NOT TO SCALE

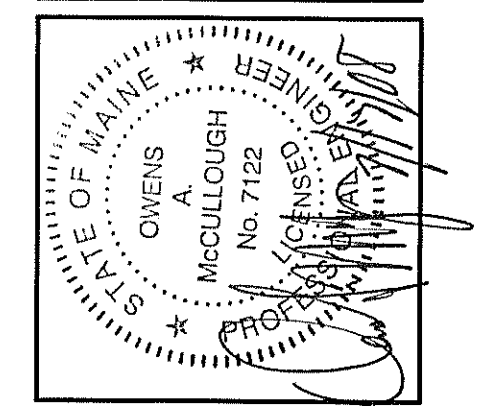

REVISION AND SUBMITTED FOR CONSTRUCTION BID	7/17/08	CD
SUBMITTED FOR CONSTRUCTION BIDS	11/09/07	CD
STATUS:	DATE:	BY:

THIS PLAN SHALL NOT BE MODIFIED WITHOUT WRITTEN PERMISSION FROM SEBAGO TECHNICS, INC. ANY ALTERATIONS, AUTHORIZED OR OTHERWISE, SHALL BE AT THE USER'S SOLE RISK AND WITHOUT LIABILITY TO SEBAGO TECHNICS, INC.

Sebago Technics
 Engineering Expertise You Can Build On
 One Chubb Street
 Westbrook, Me 04098-1339
 Tel (207) 858-0277

PROJECT NO. 05109
 FIELD BOOK DESIGN CHKD DRAWN SAB

DETAILS OF:
 THE BAY HOUSE
 112 NEWBURY ST., 113 NEWBURY ST., 40 HANCOCK ST.
 PORTLAND, MAINE
 FOR: THE VILLAGE AT OCEAN GATE, LLC
 133 PEARL STREET, SUITE 400
 BOSTON, MA 02110