



PROFILE: NEWBURY STREET
 HORIZ. SCALE: 1" = 30'
 VERT. SCALE: 1" = 3'

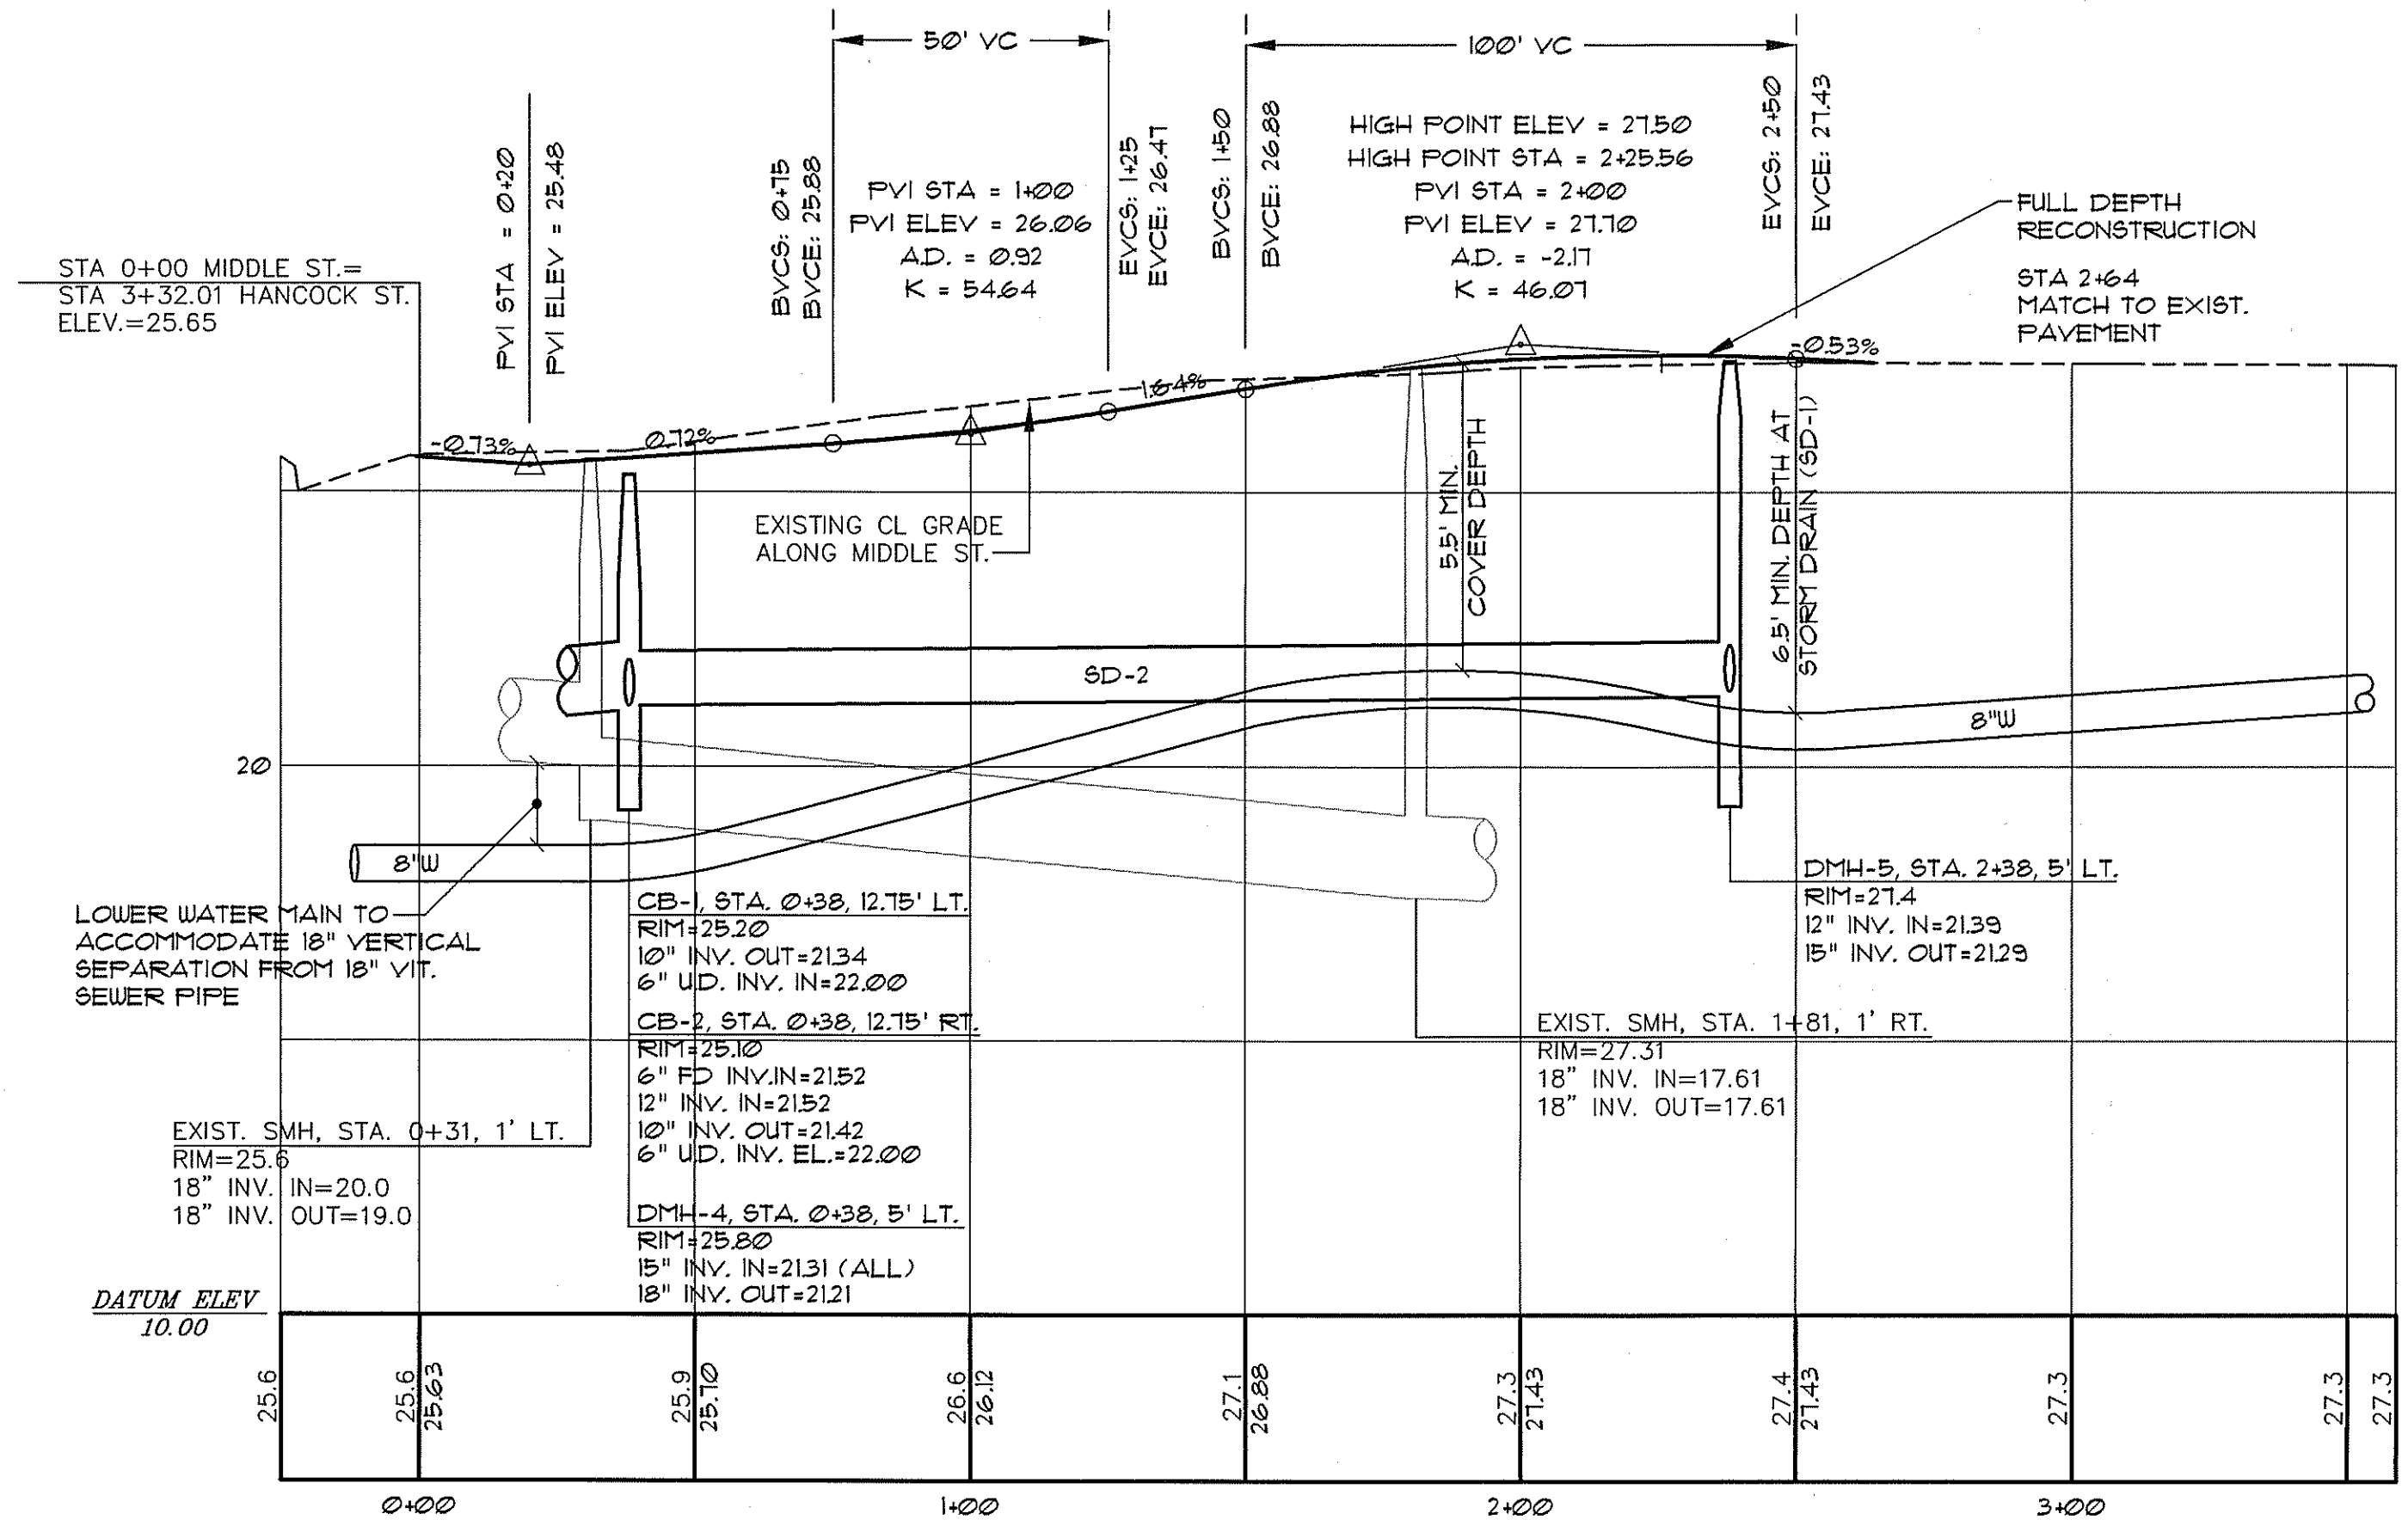

PROFILE: MIDDLE STREET
 HORIZ. SCALE: 1" = 30'
 VERT. SCALE: 1" = 3'

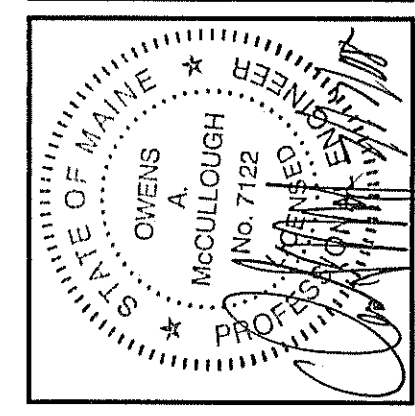

| | | |
|----------|----------|--|
| REV. BY: | DATE: | STATUS: |
| A | 11/09/07 | SUBMITTED FOR CONSTRUCTION BIDS |
| B | 7/17/08 | REVISED AND SUBMITTED FOR CONSTRUCTION BID |
| CD | | CD |

THIS PLAN SHALL NOT BE MODIFIED WITHOUT WRITTEN PERMISSION FROM SEBAGO TECHNICS, INC. ANY ALTERATIONS, AUTHORIZED OR OTHERWISE, SHALL BE AT THE USER'S SOLE RISK AND WITHOUT LIABILITY TO SEBAGO TECHNICS, INC.

Sebago Technics
 Engineering Expertise You Can Build On
 One Chebot Street
 Westbrook, Me 04098-1339
 Tel (207) 888-0277

| | |
|-------------|-------|
| PROJECT NO. | 05109 |
| FIELD BOOK | |
| DESIGN | SAG |
| CHKD | |
| DRAWN | SAB |

PROFILE OF:
THE BAY HOUSE
 112 NEWBURY ST., 113 NEWBURY ST., 40 HANCOCK ST.
 PORTLAND, MAINE
FOR:
THE VILLAGE AT OCEAN GATE, LLC
 133 PEARL STREET, SUITE 400
 BOSTON, MA 02110

| | |
|--------|----------|
| DATE | SCALE |
| 8/3/05 | 1" = 30' |