


REV	DESCRIPTION	DATE
0	ISSUED FOR CONSTRUCTION	4-17-03


GRAPHIC SCALE:

SCALE: 1/4"=1'-0"
 PROJECT MANAGER: JLH
 JC/DRAWN BY: RJL
 A/E OF RECORD: JLH
 SMRT CAD FILE: AE401-03017
 PROJECT NO: 03017
 DATE: 4-17-03

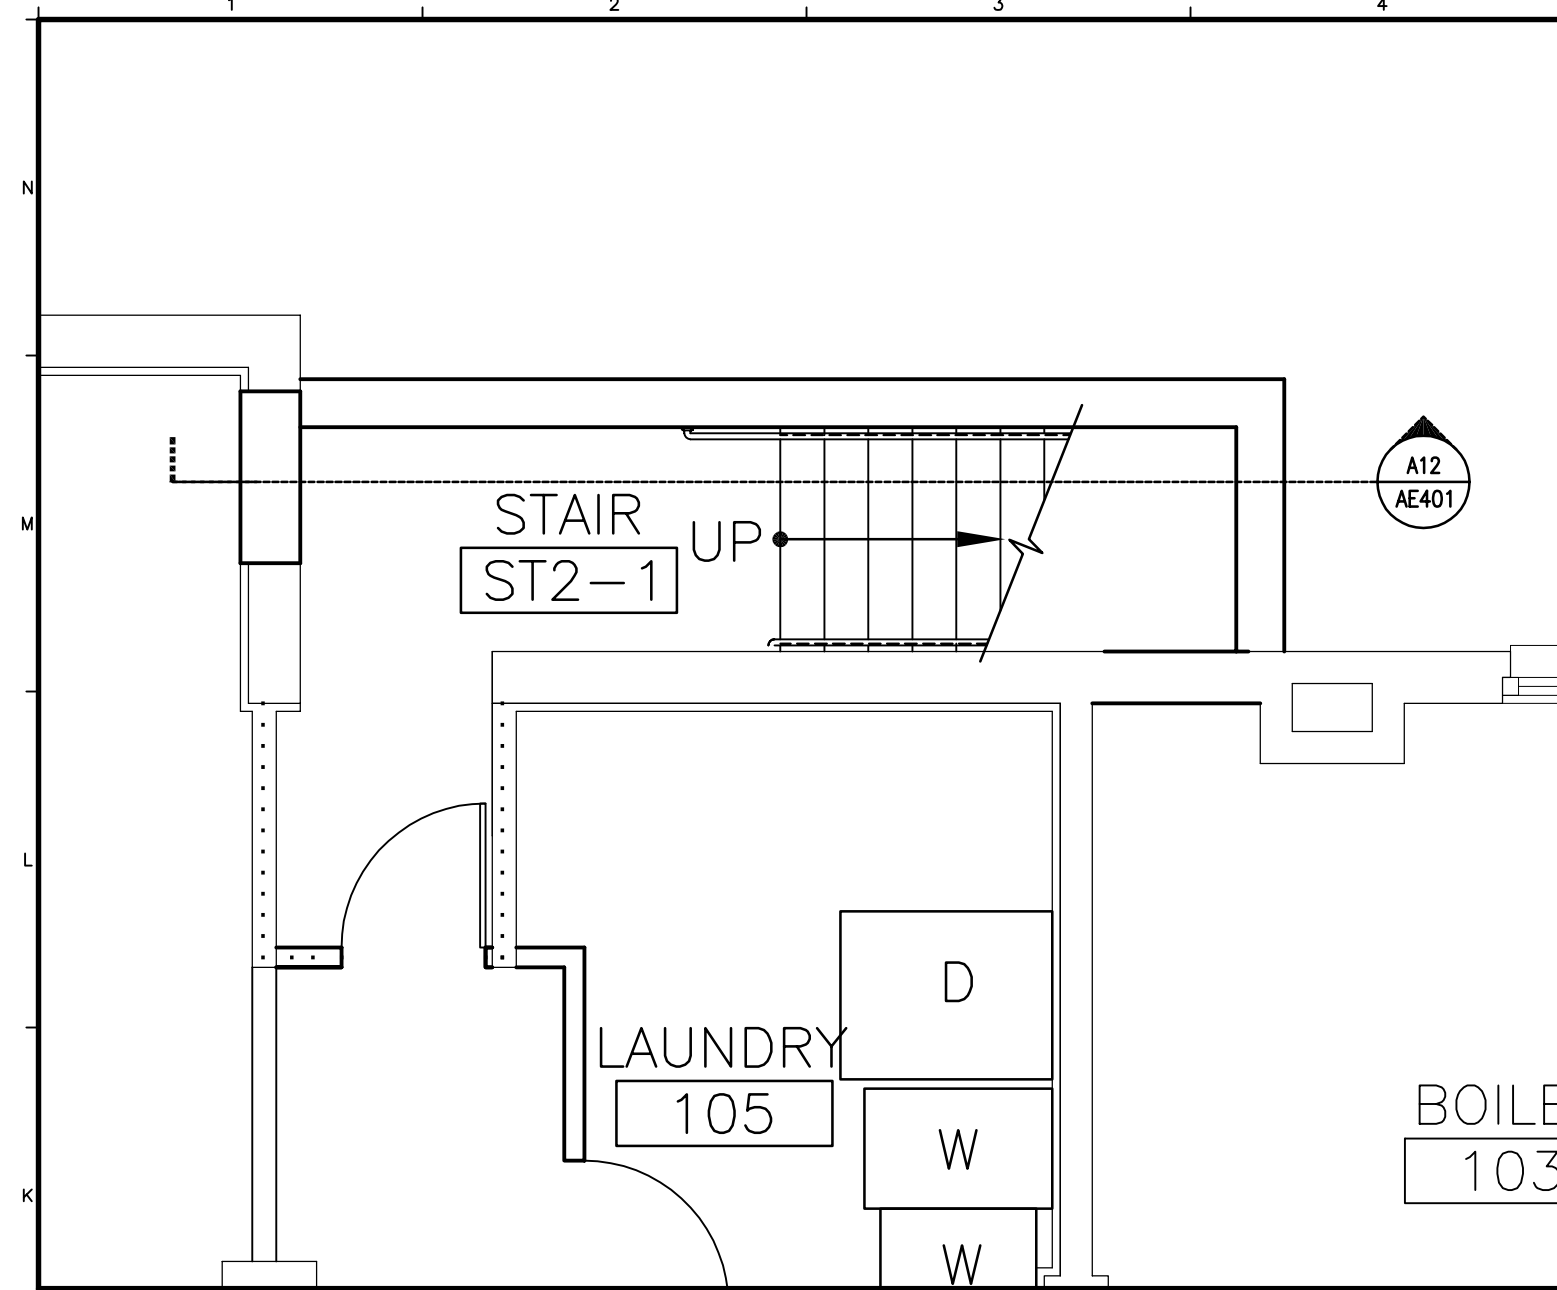


K1 ENLARGED STAIR PLAN

1/4"=1'-0" AE101

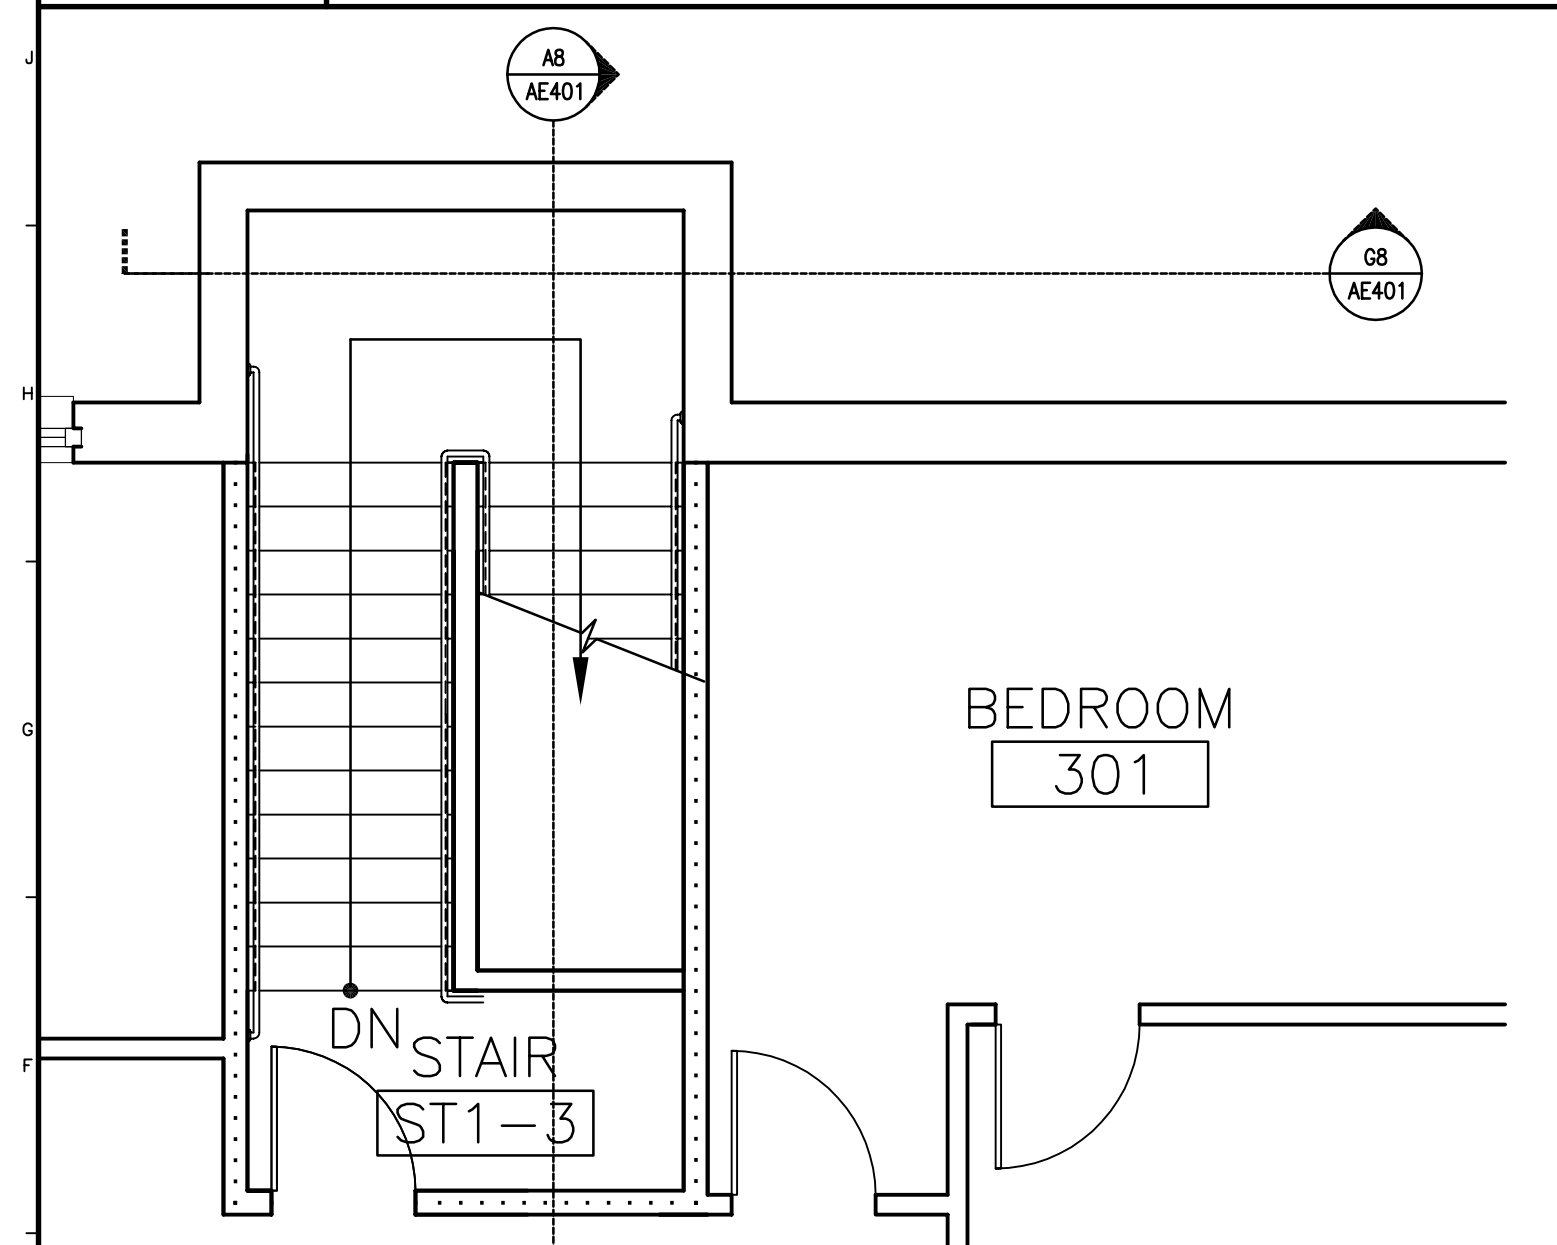


E1 ENLARGED STAIR PLAN

1/4"=1'-0" AE101

 


E5 ENLARGED STAIR PLAN

1/4"=1'-0" AE101

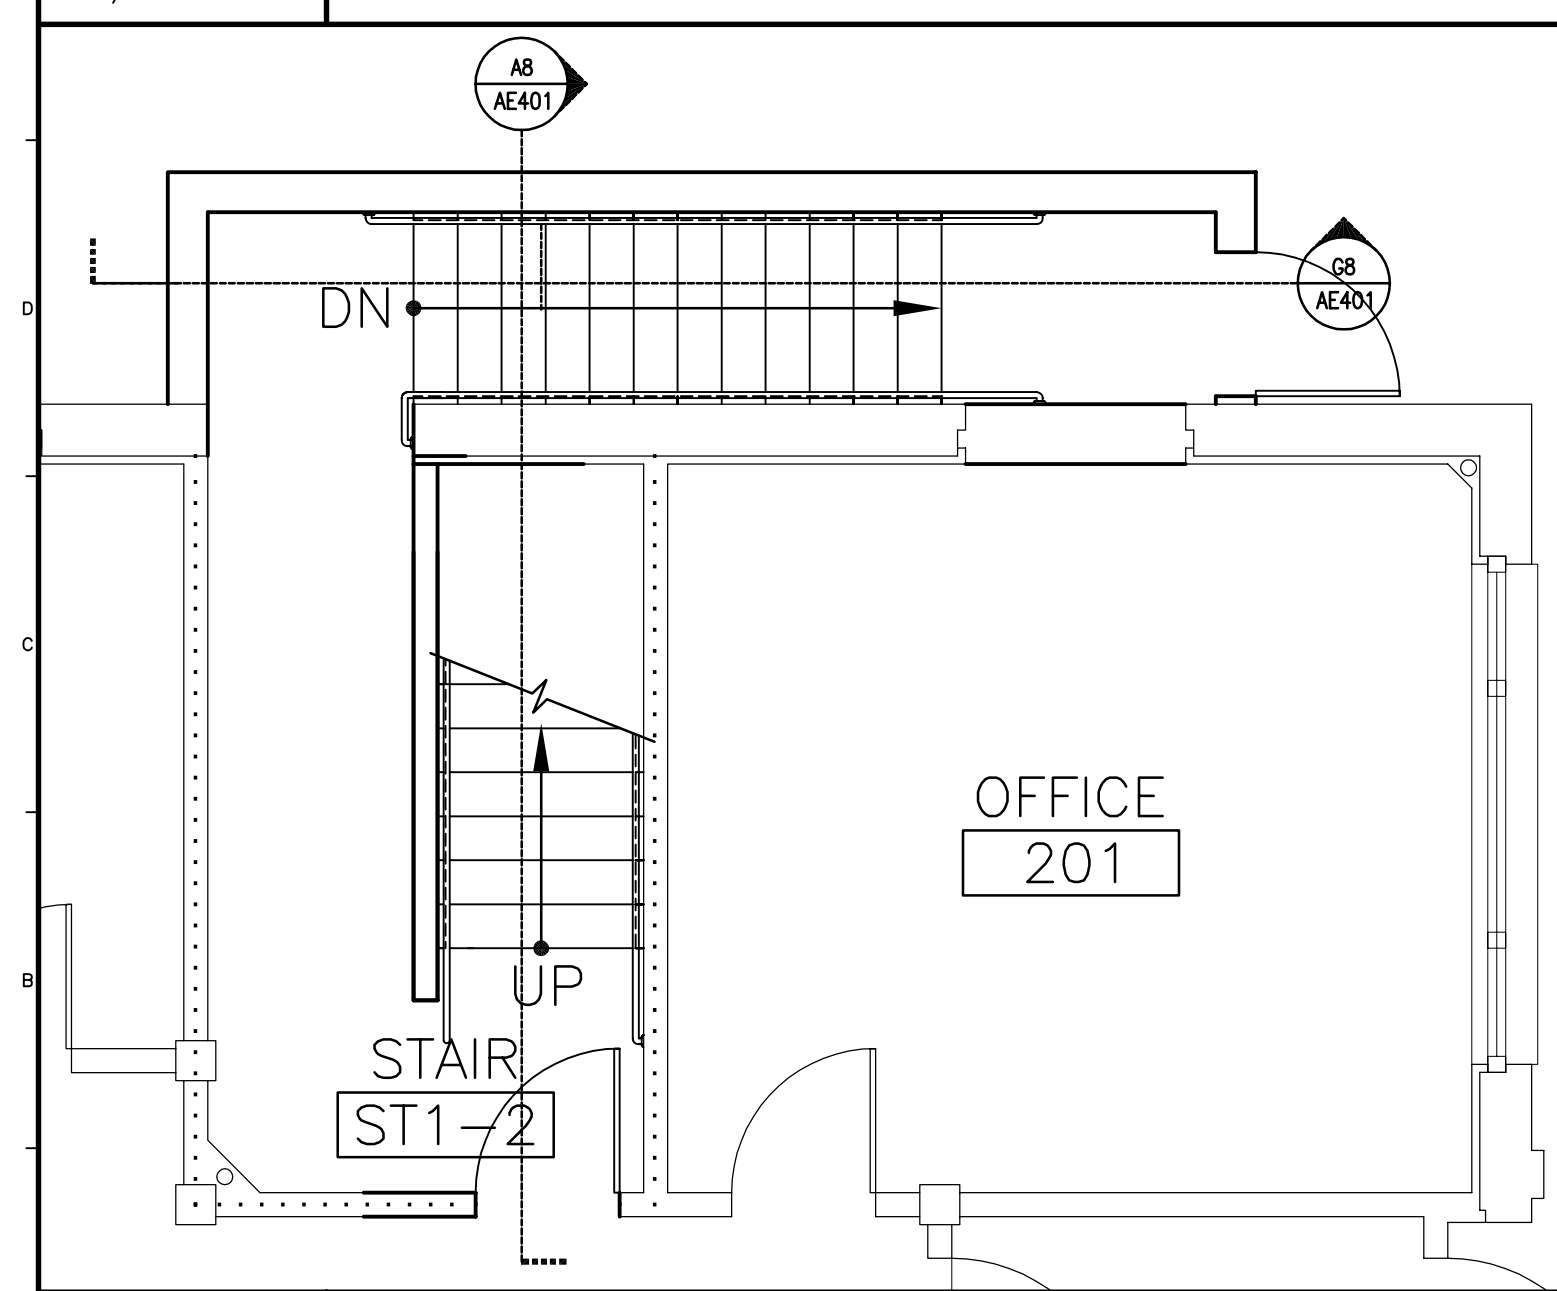


A1 ENLARGED STAIR PLAN

1/4"=1'-0" AE101

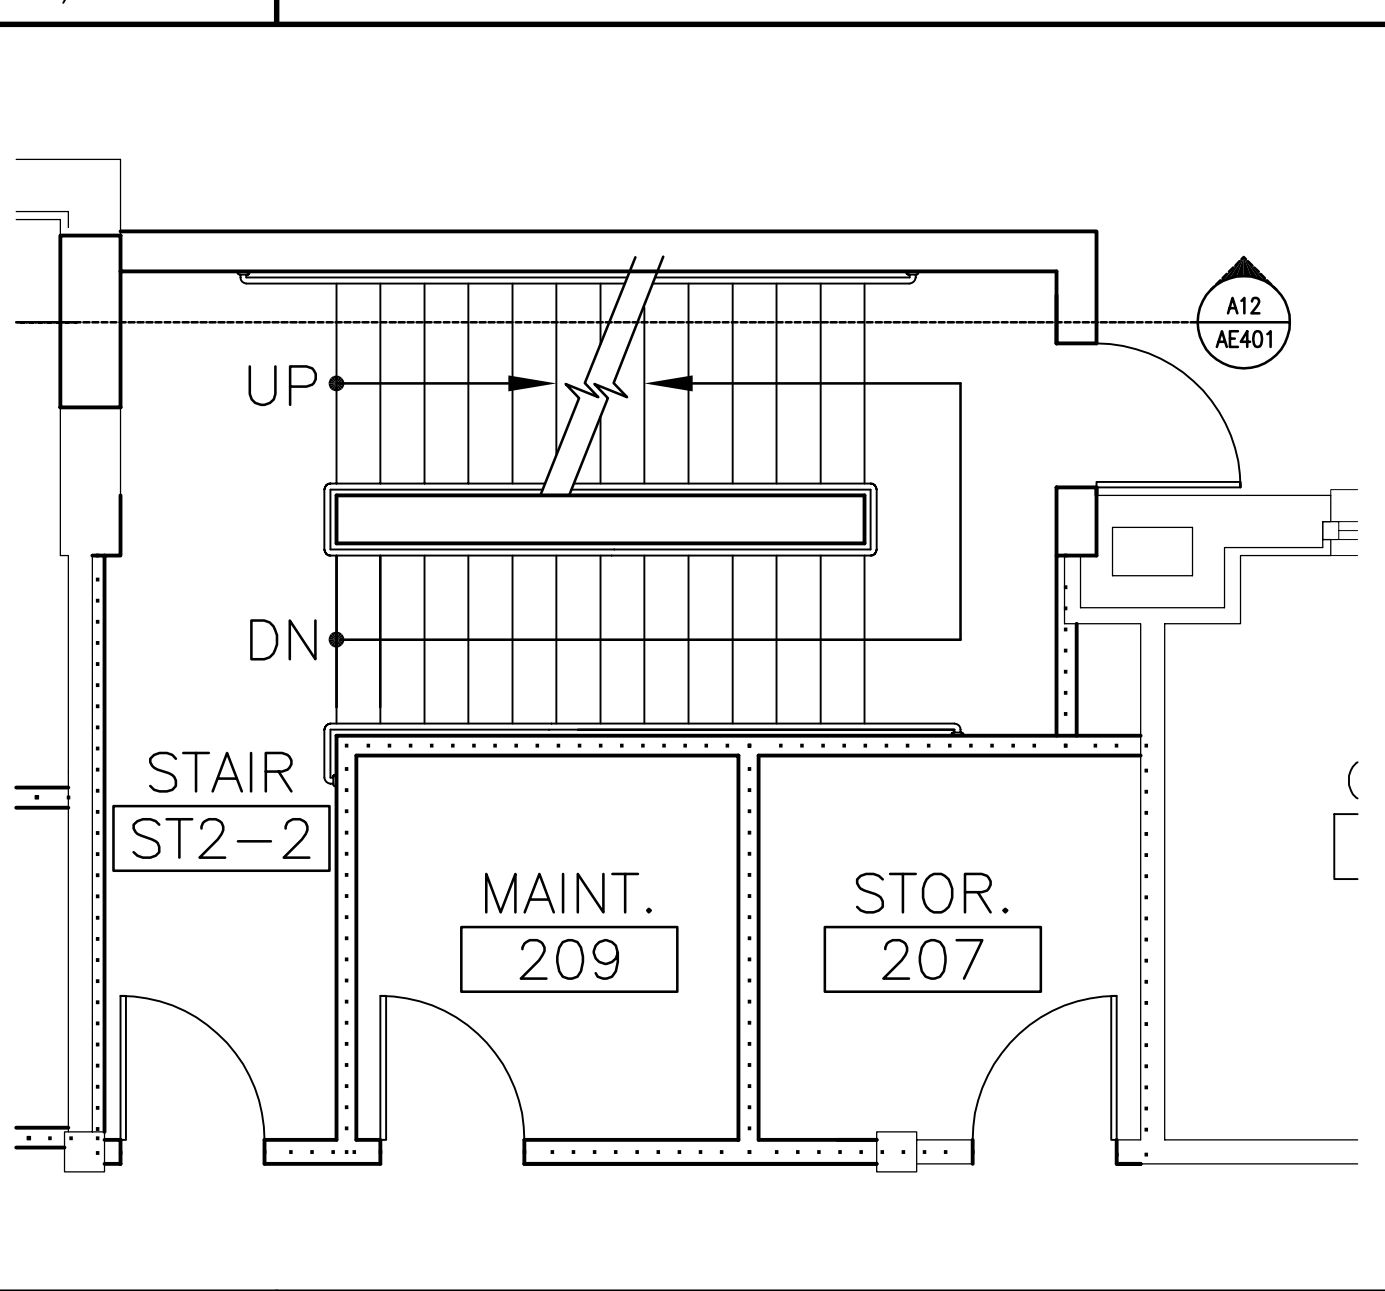


A5 ENLARGED STAIR PLAN

1/4"=1'-0" AE101

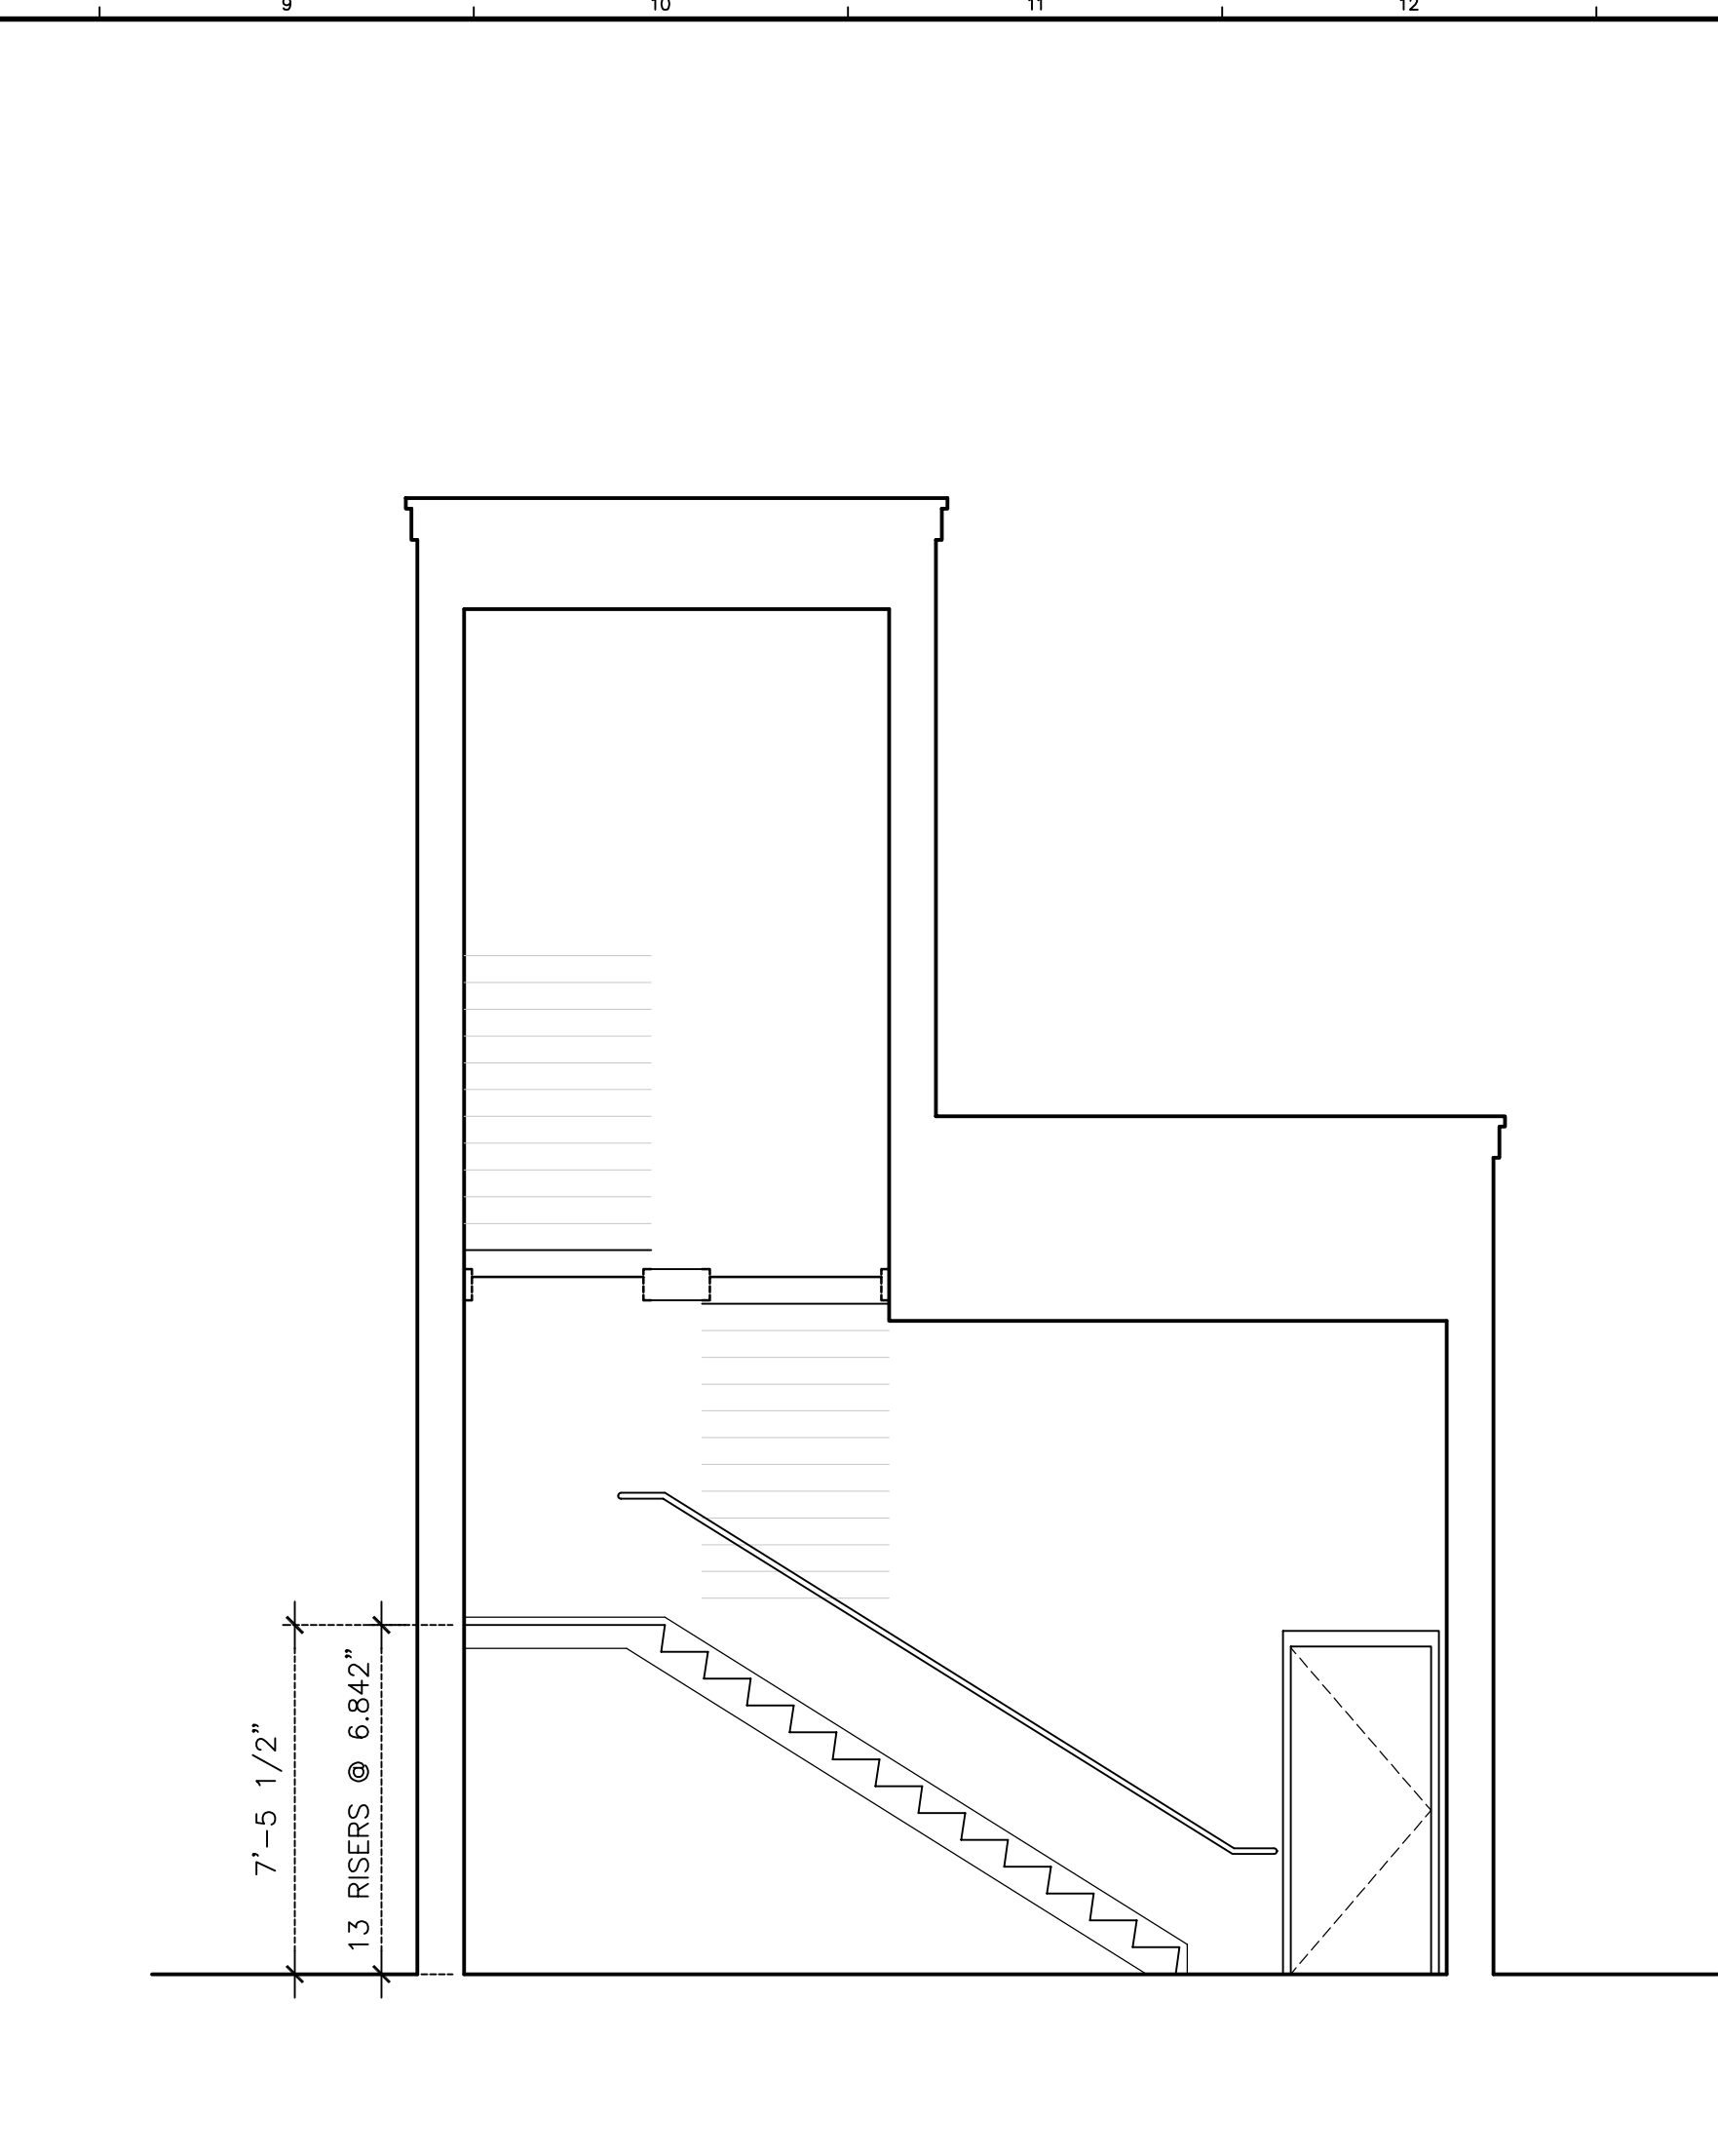


G8 STAIR SECTION

1/4"=1'-0" AE401

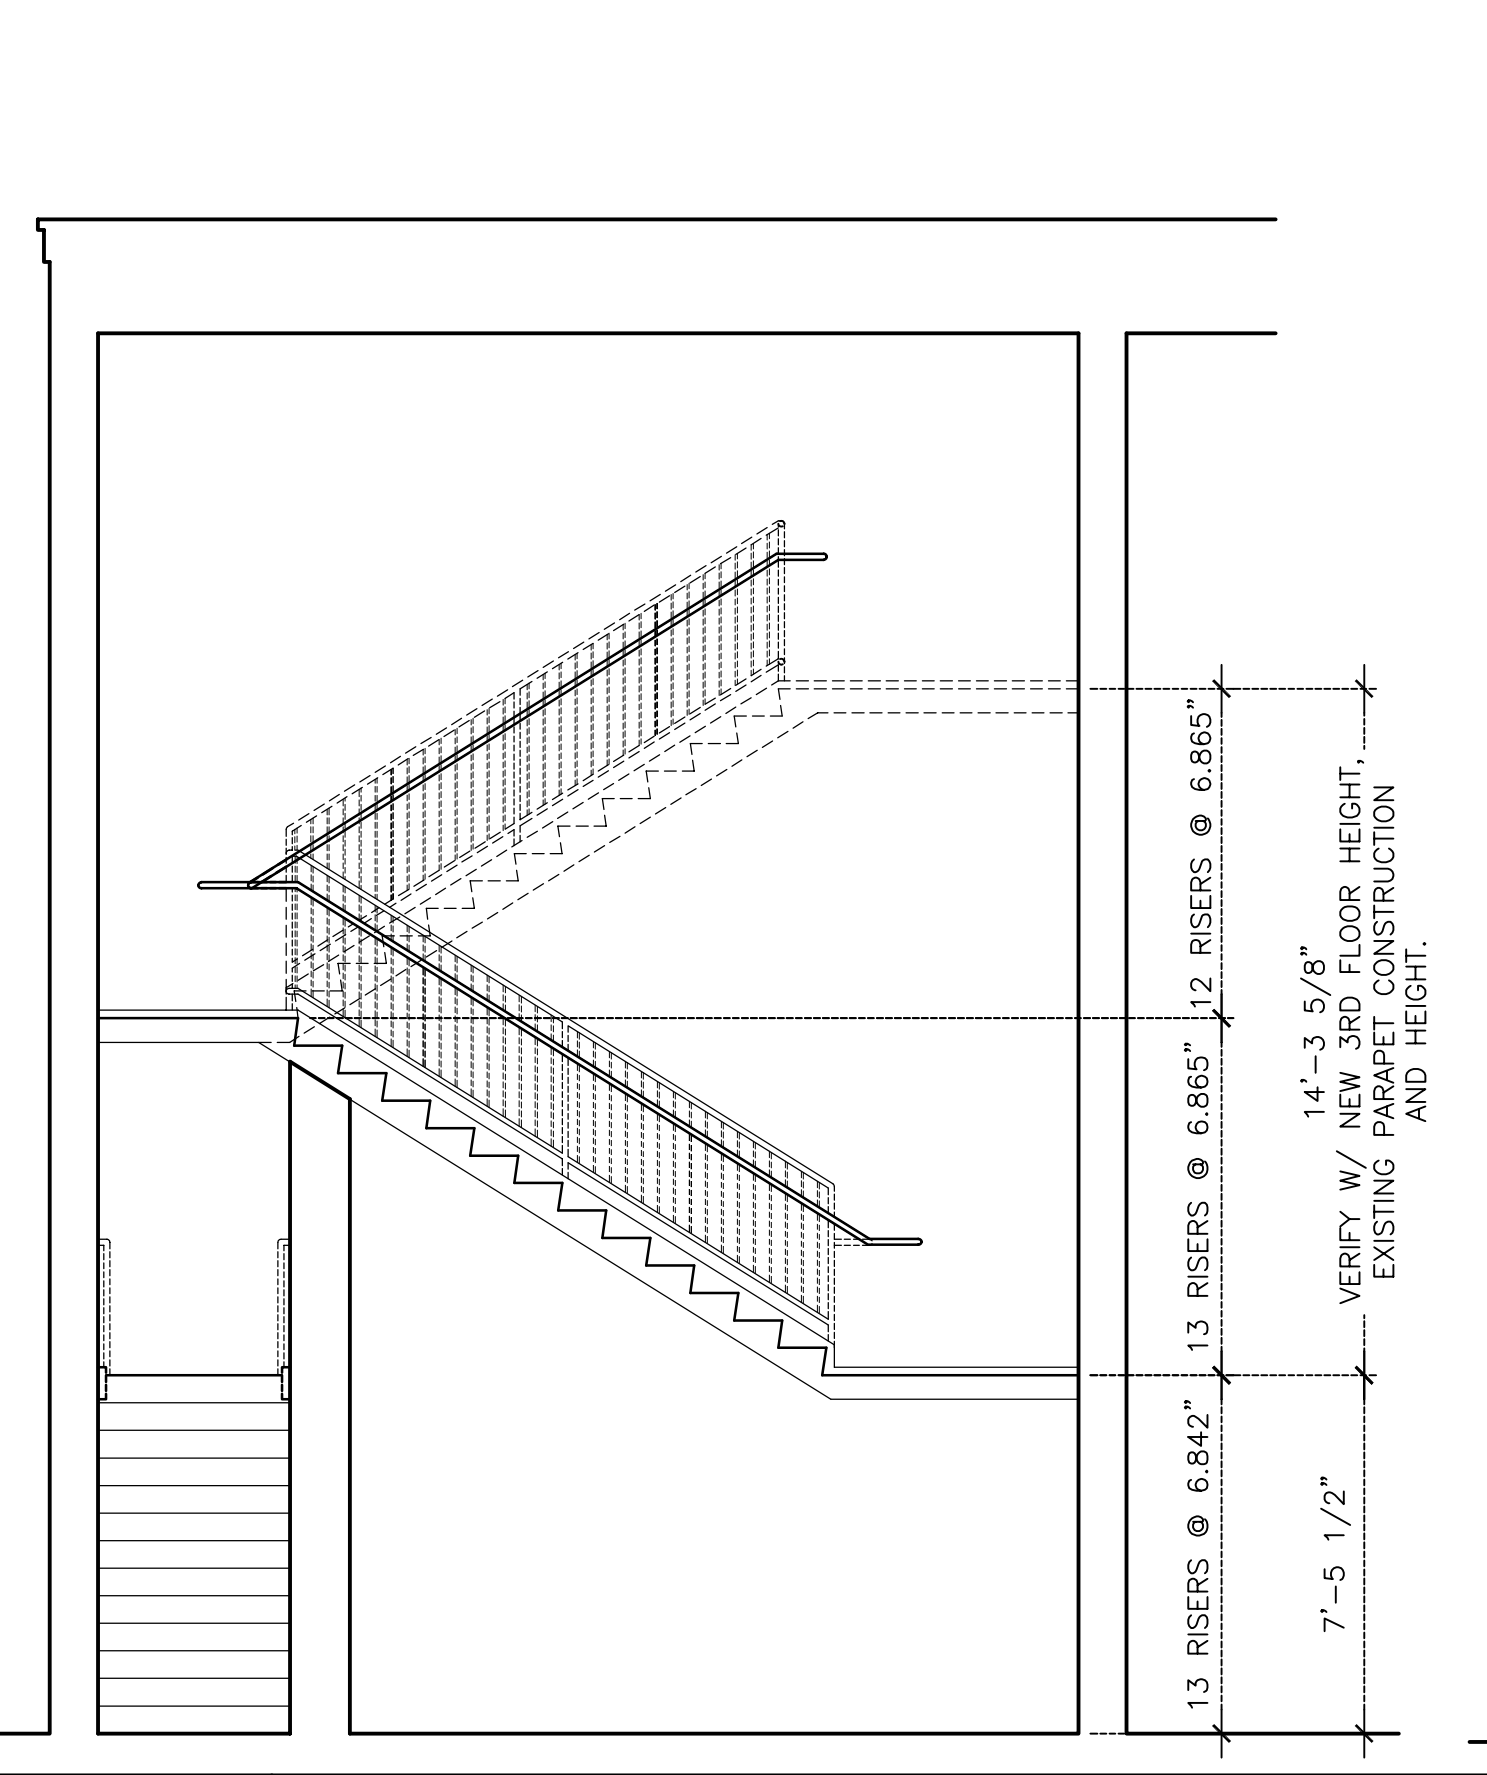

A8 STAIR SECTION

1/4"=1'-0" AE401

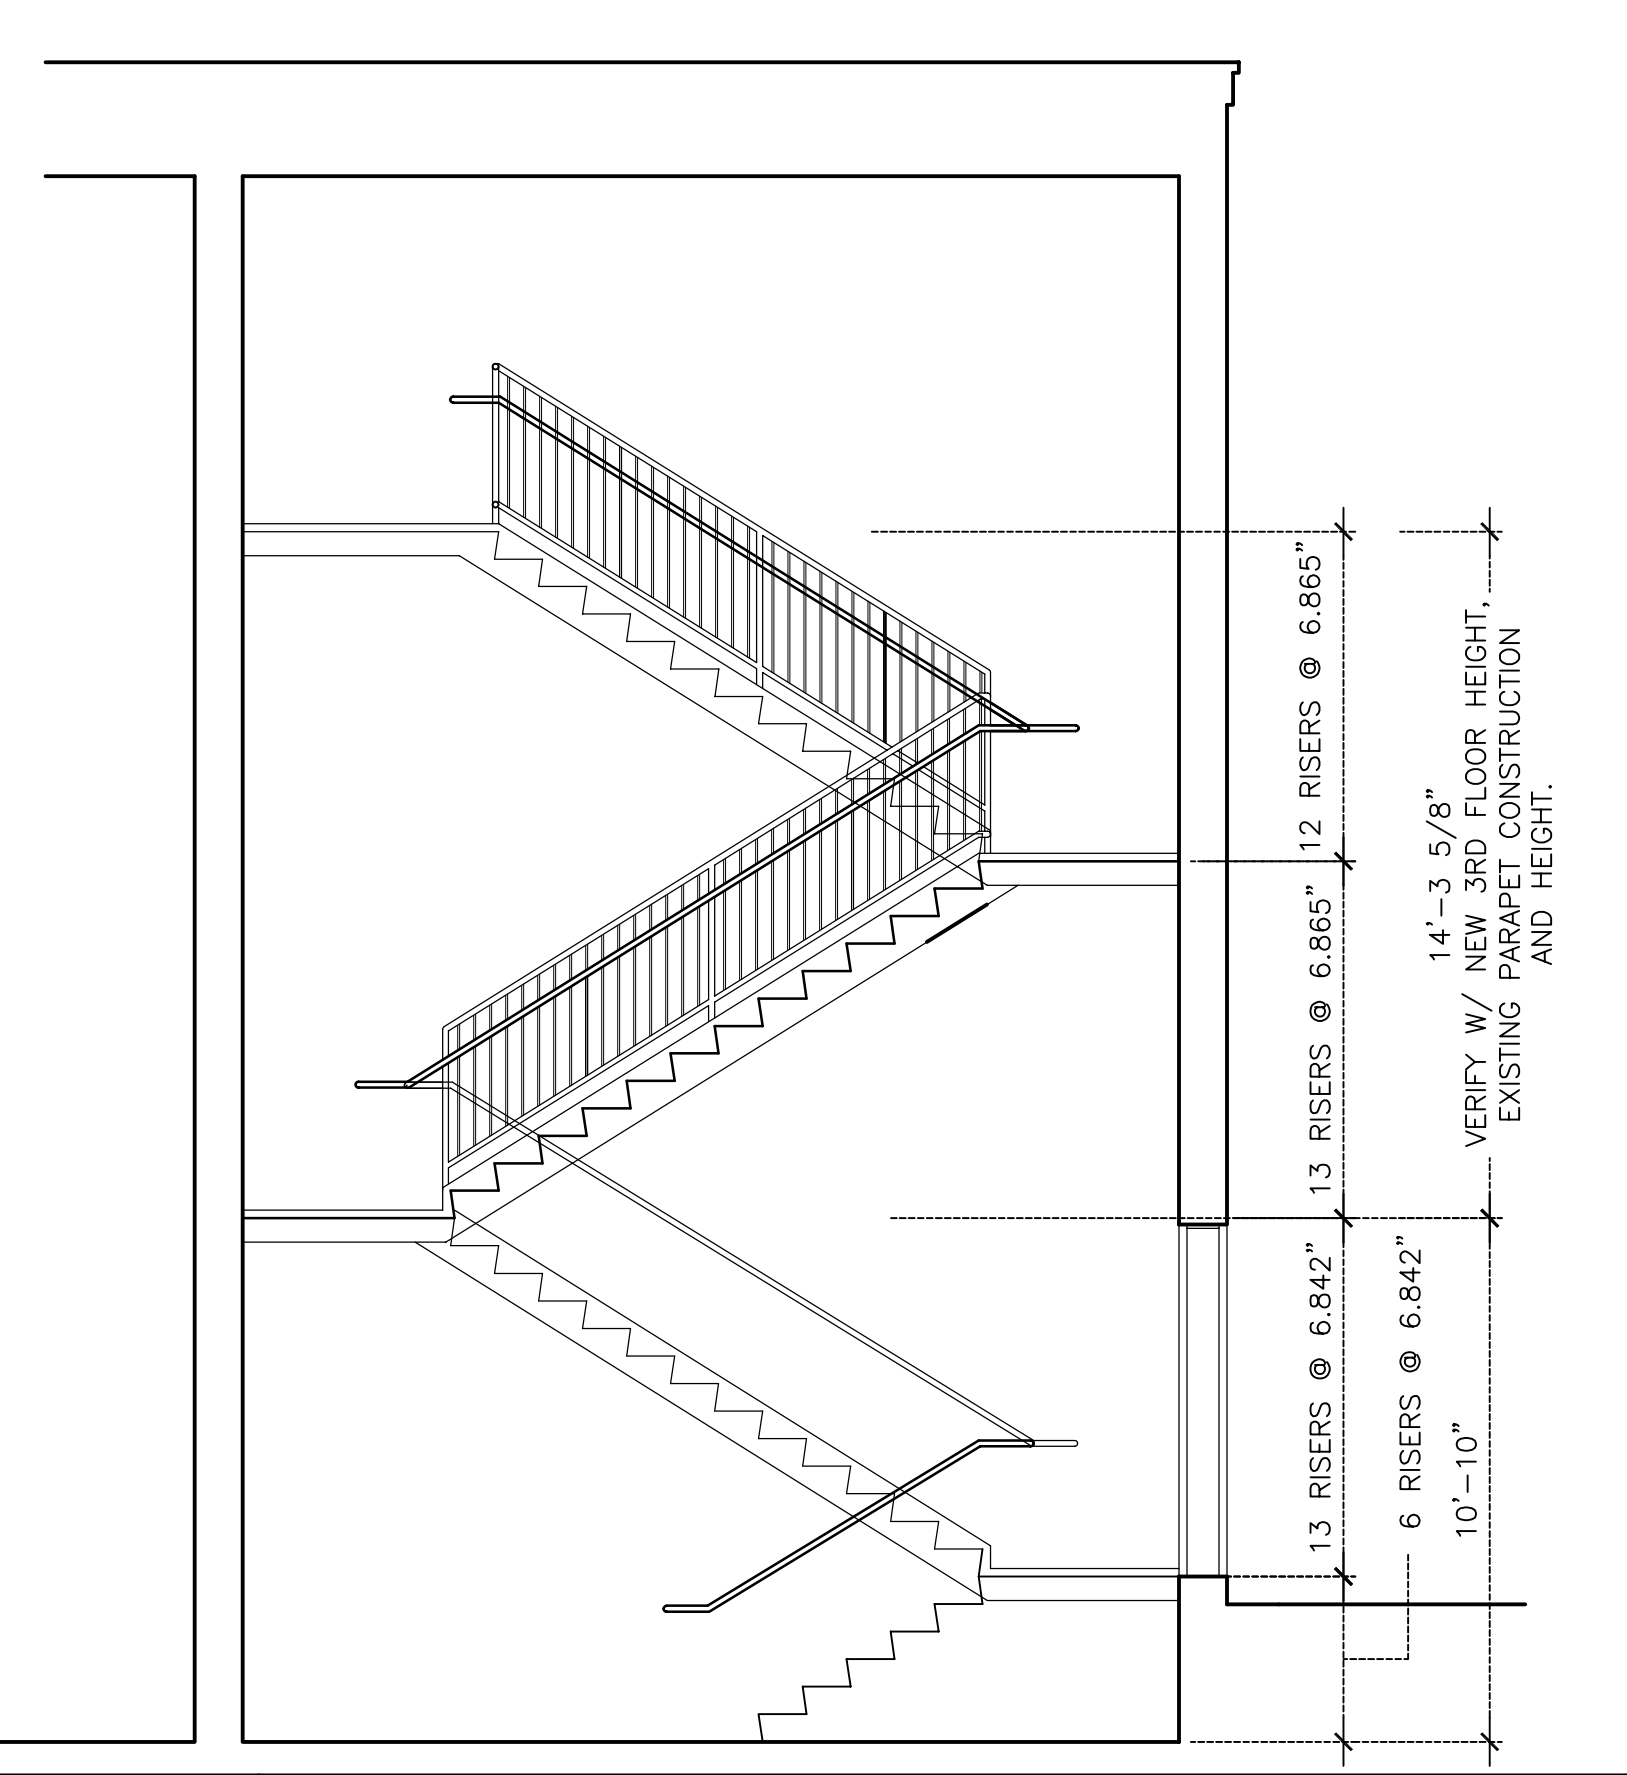

A12 STAIR SECTION

1/4"=1'-0" AE401