

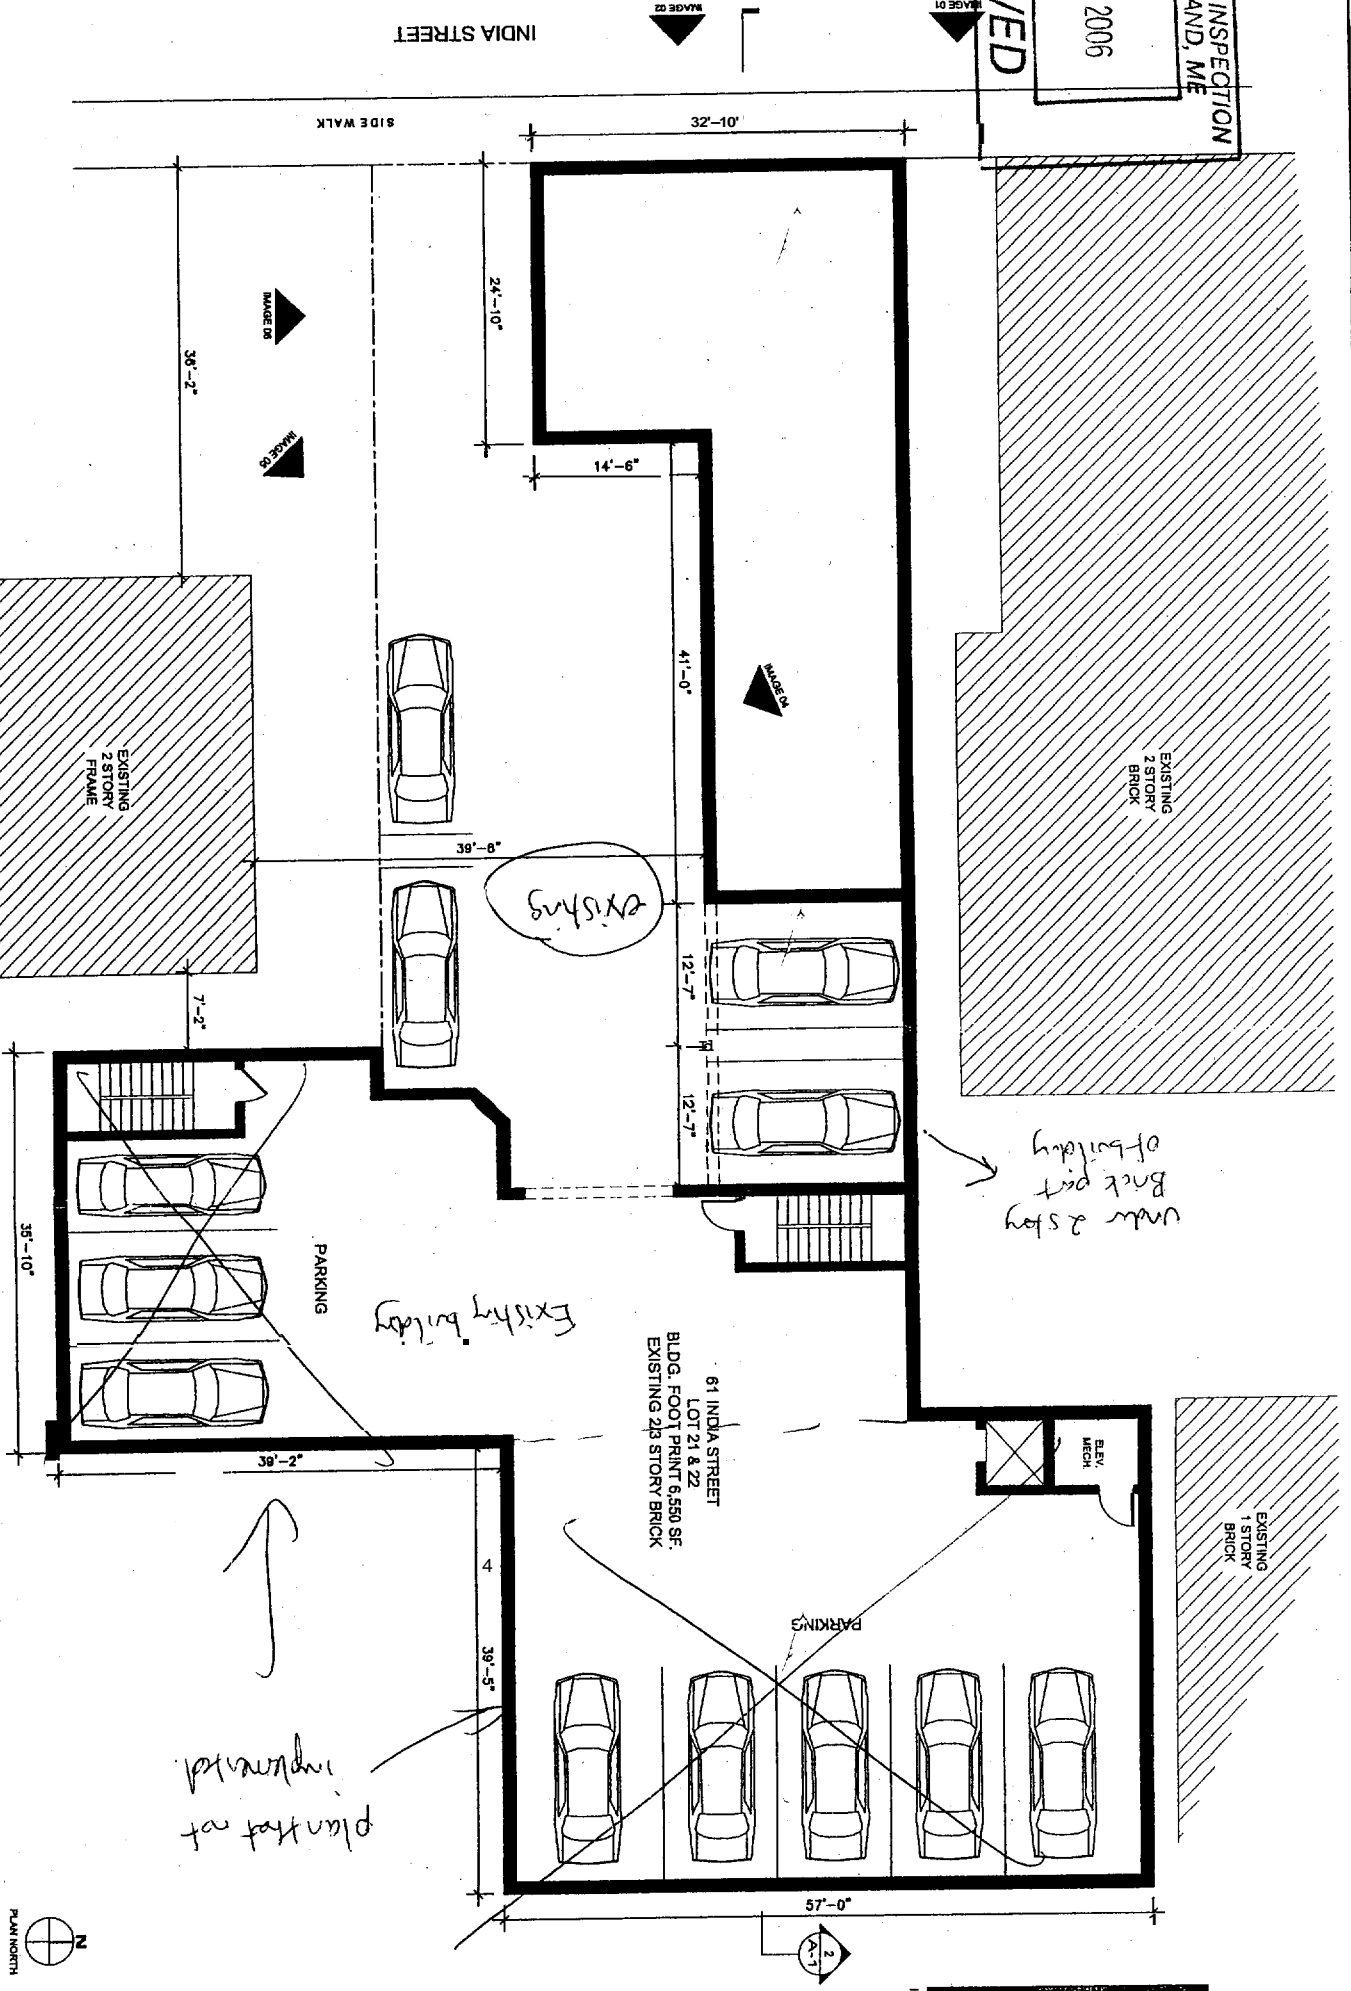
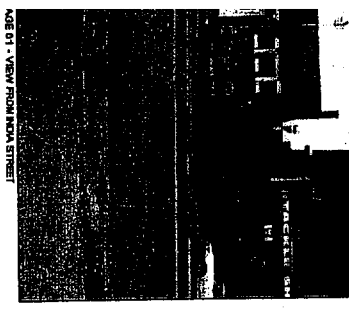





DEPT. OF BUILDING INSPECTION  
CITY OF PORTLAND, ME  
MAR - 2 2006  
RECEIVED

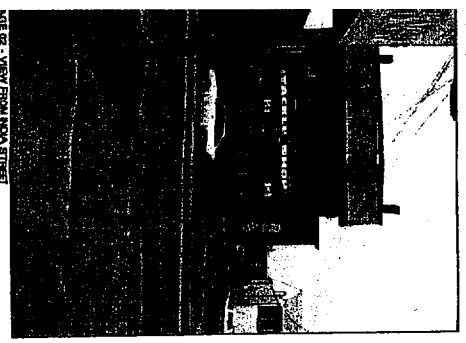


1 EXISTING SITE PLAN W/ EGRESS AND PROPOSED PARKING

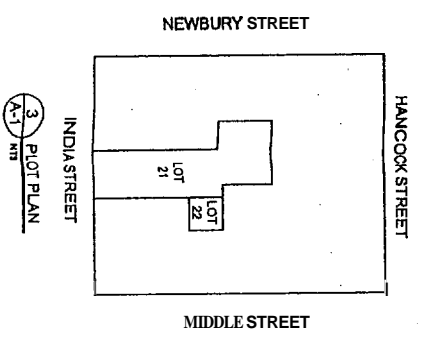

2 PROPOSED SECTION

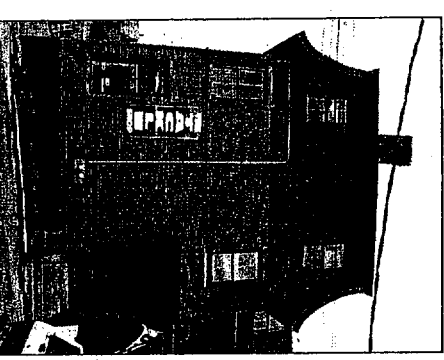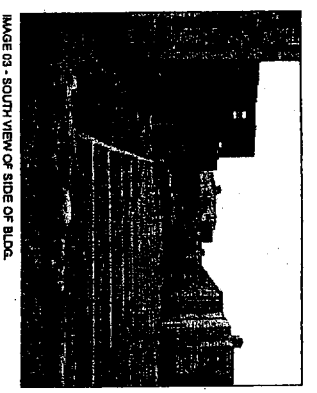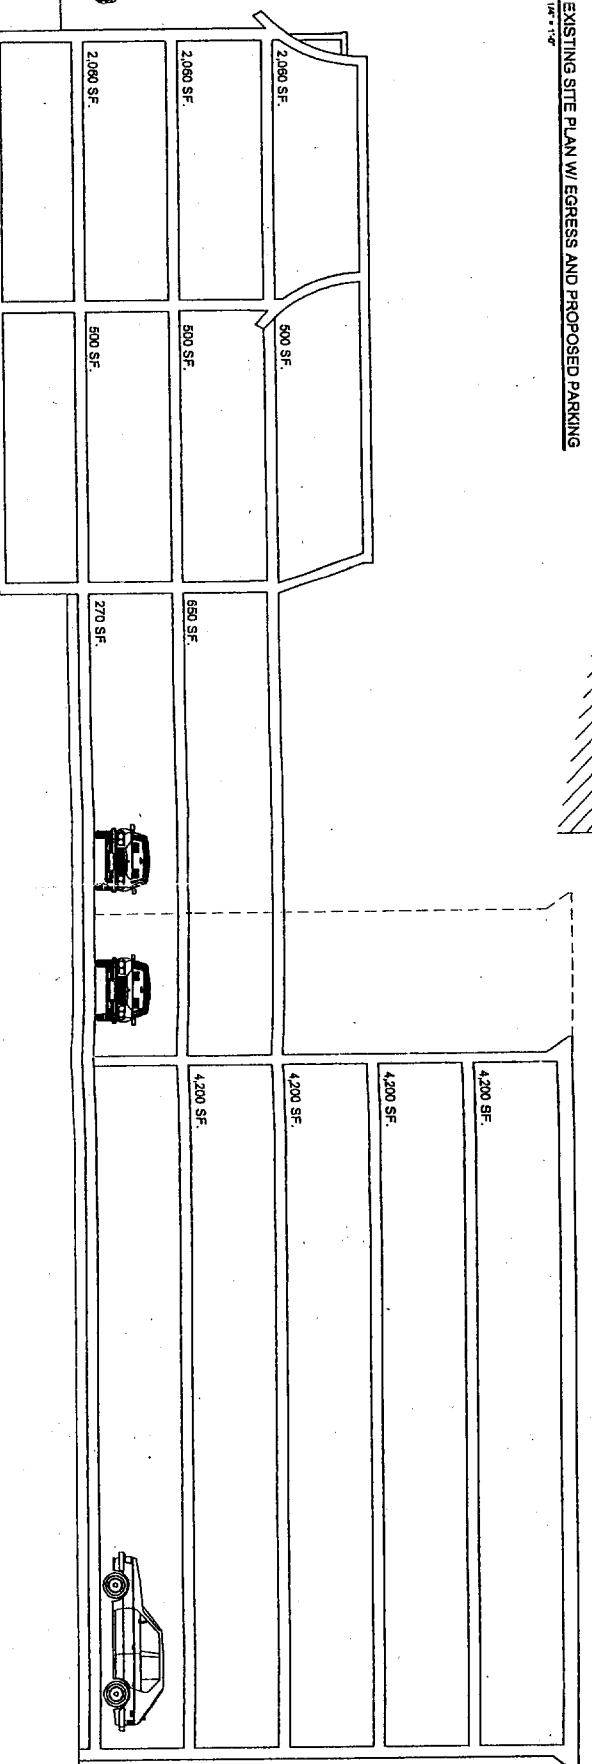


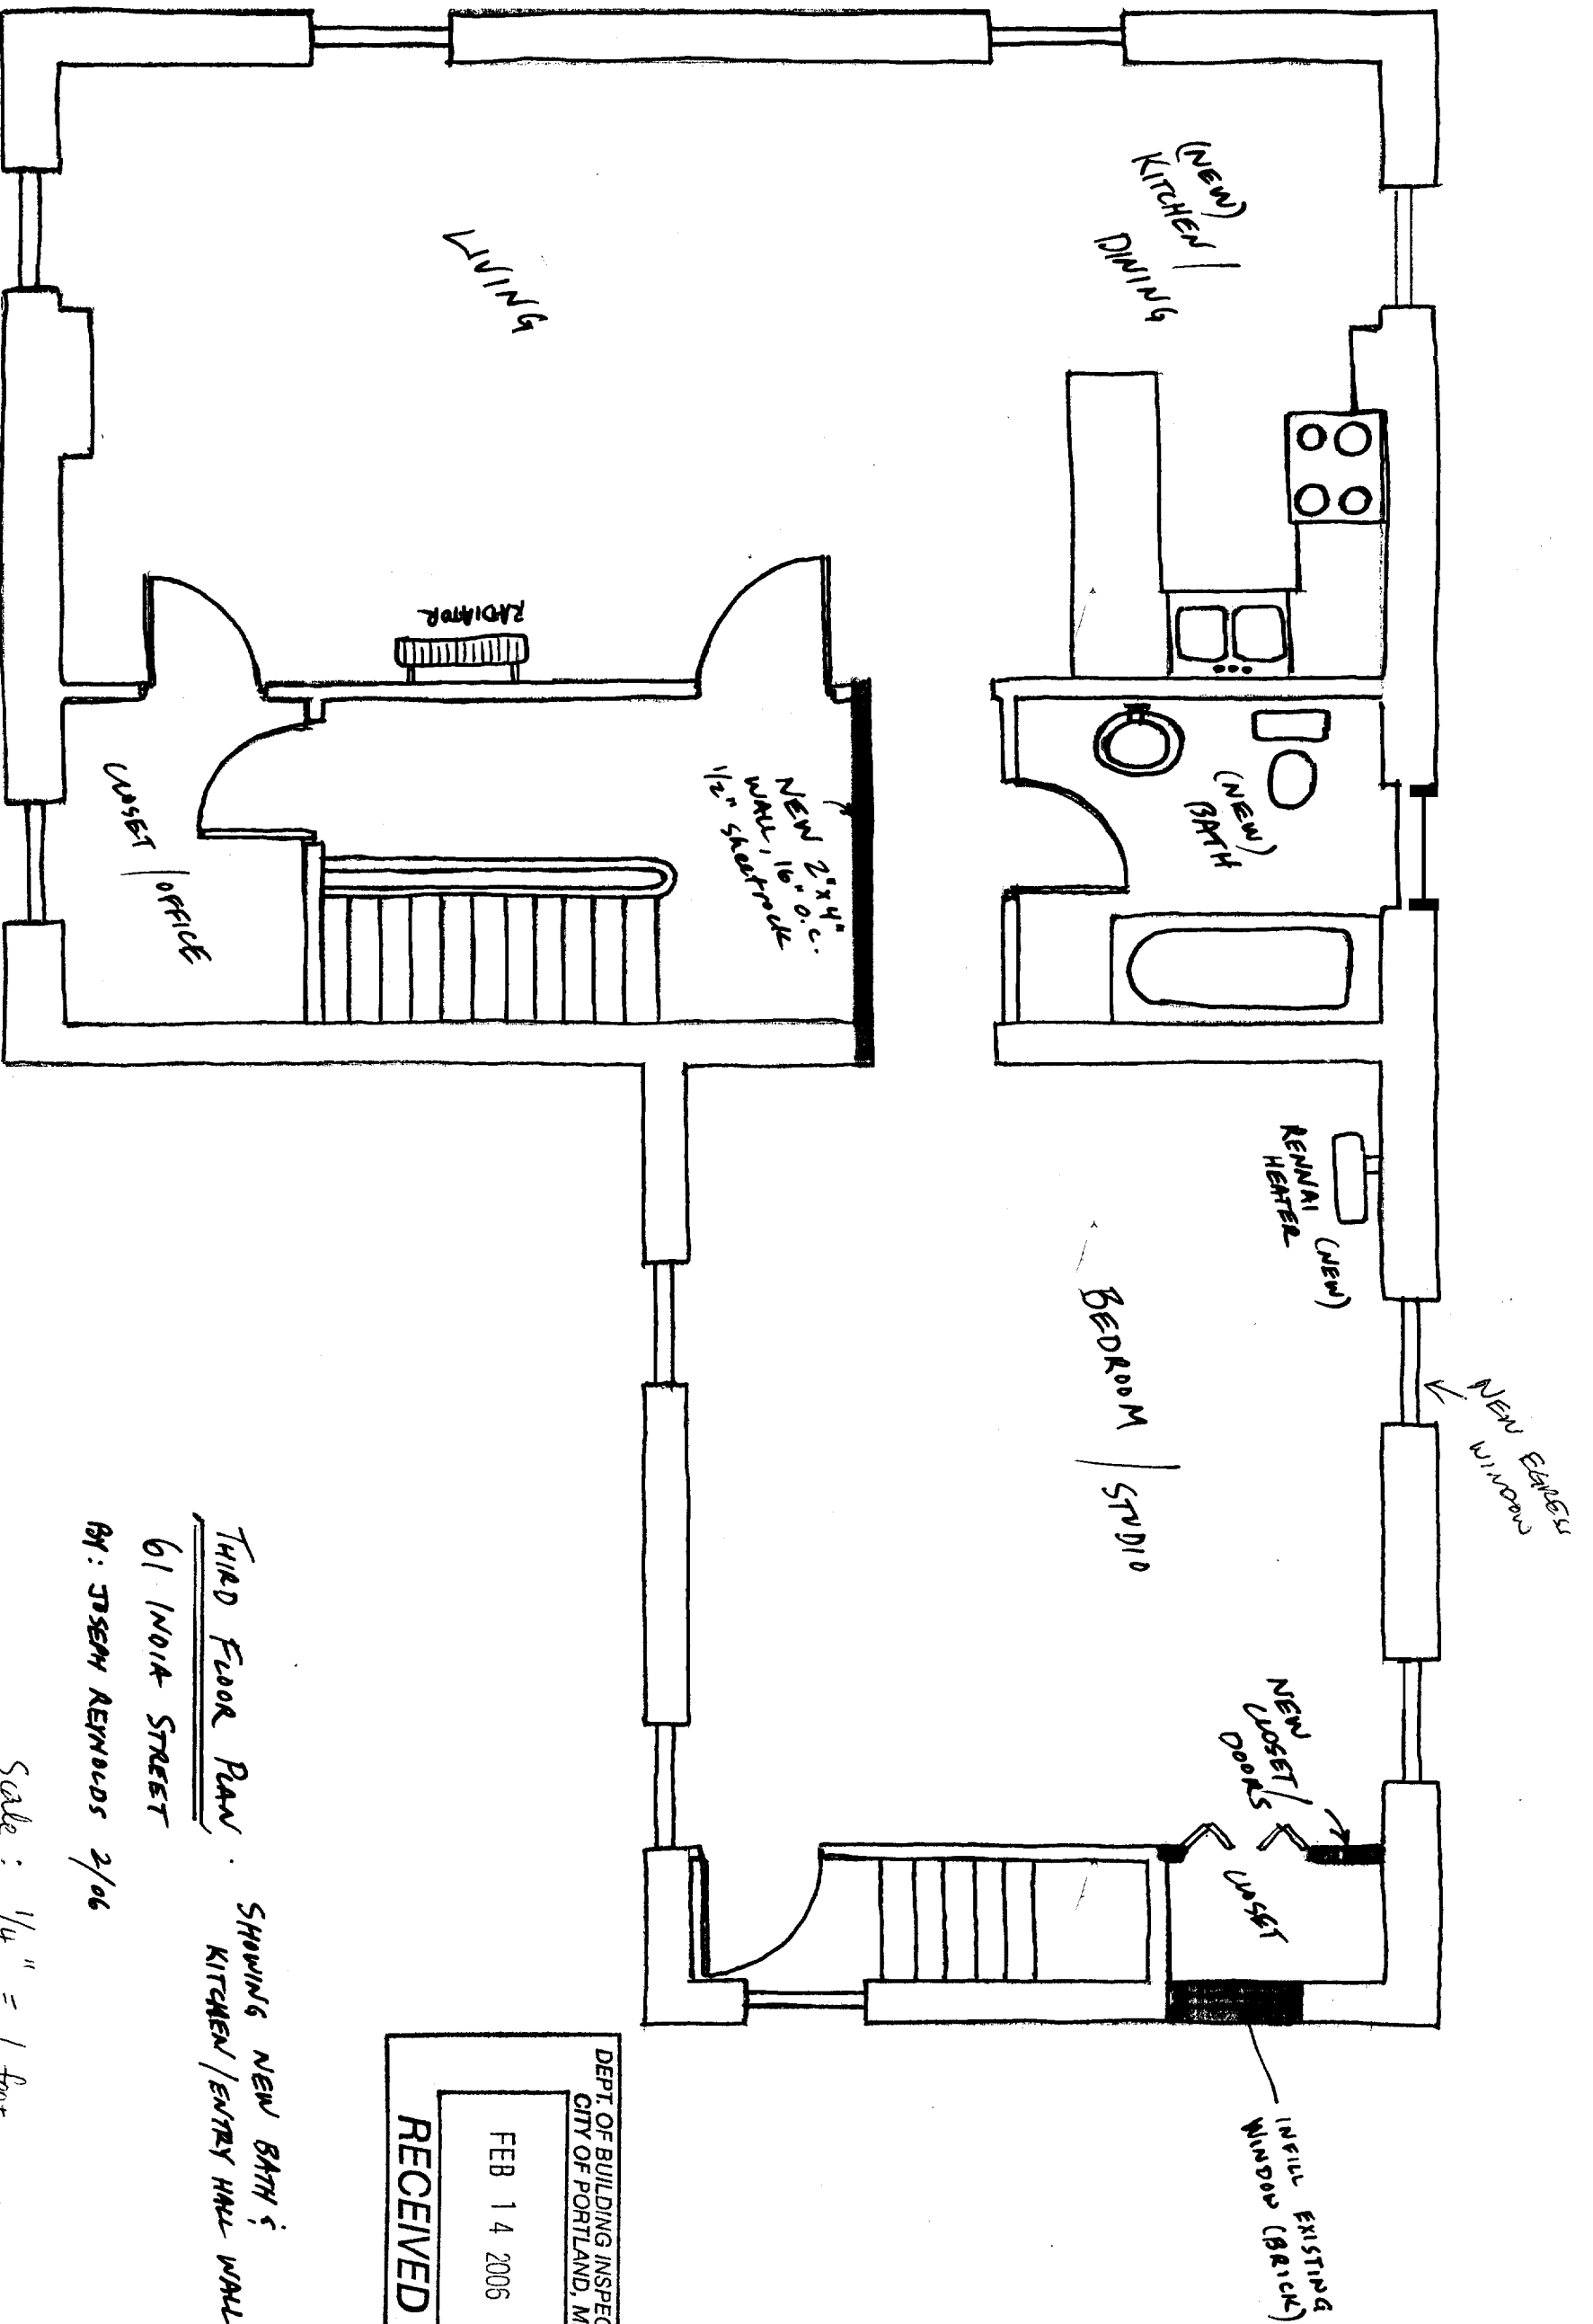

THIRD FLOOR PLAN  
 61 INDIA STREET  
 BY: JOSEPH REYNOLDS 2/06  
 SHOWING NEW BATH &  
 KITCHEN/ENTRY HALL WALL

Scale: 1/4" = 1 foot

DEPT. OF BUILDING INSPECTION  
 CITY OF PORTLAND, ME  
 FEB 14 2006  
 RECEIVED

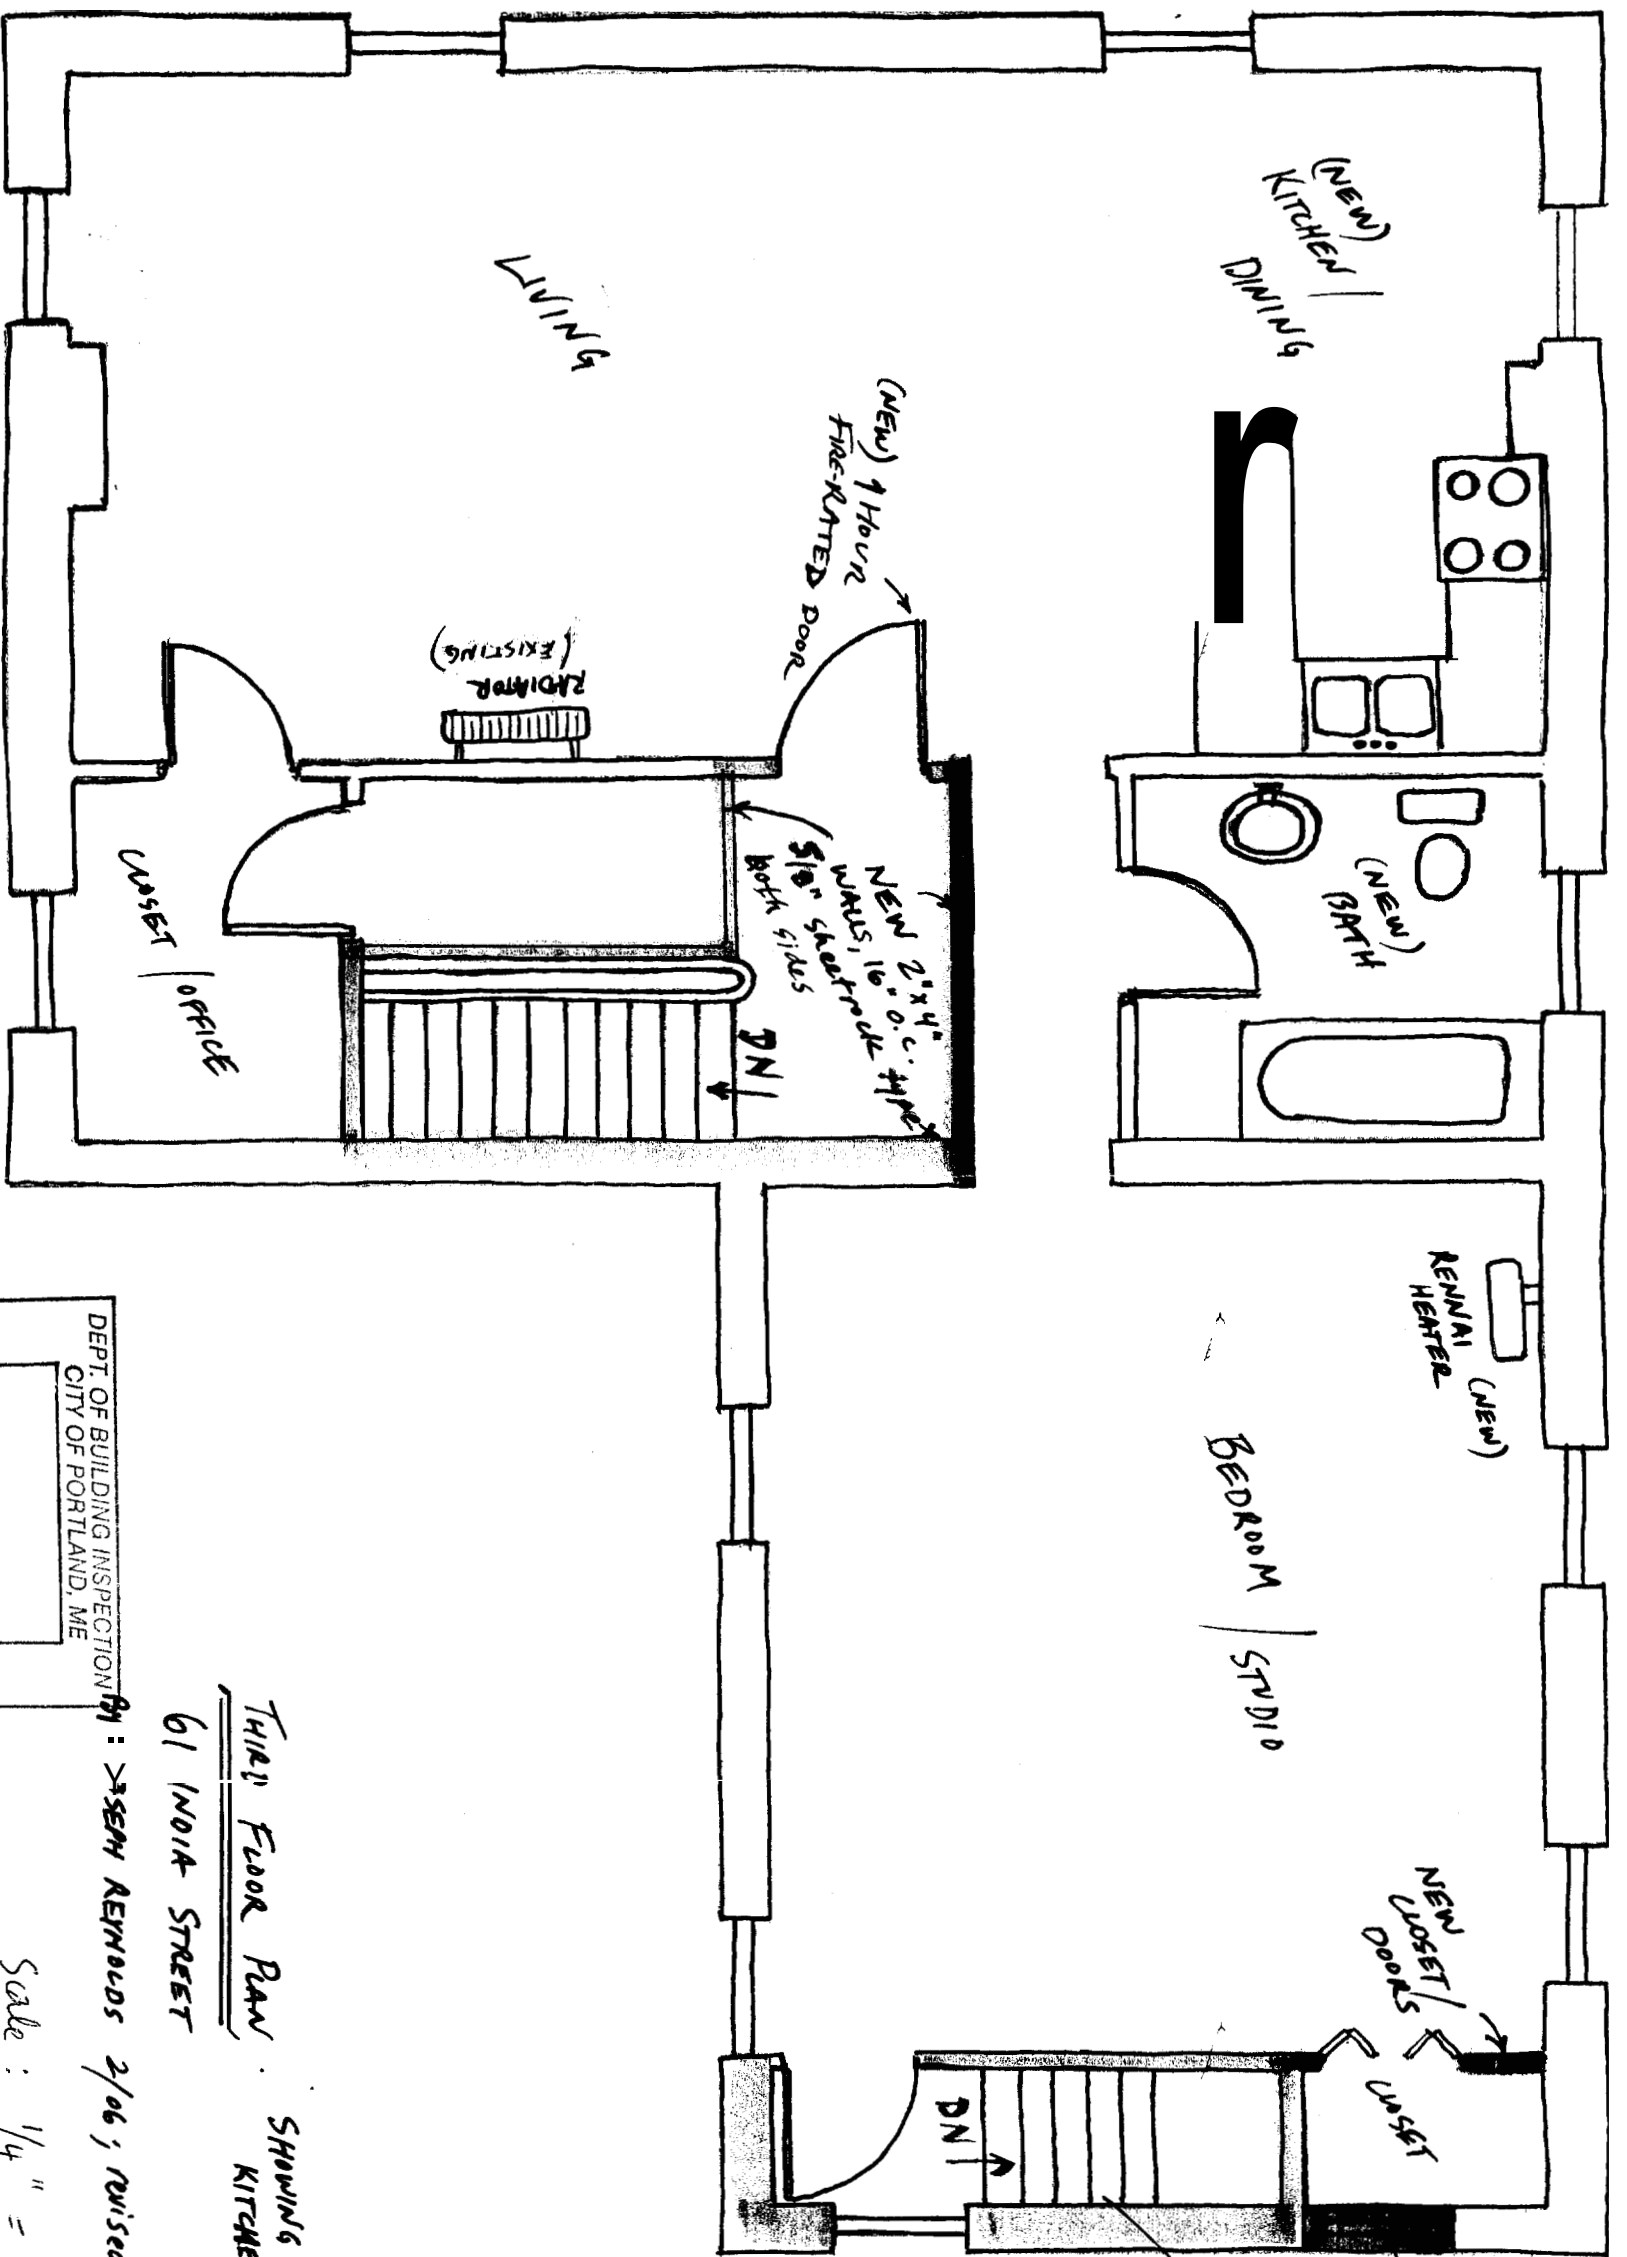

IN WALL EXISTING WINDOW (BRICK)

NOTE: STAIRWAY TO BE 1 HR. FIRE-RATED ALL THE WAY TO FIRST FLOOR (EXIT); SECOND FLOOR ACCESS TO BE REMOVED AND REPLACED WITH EGRESS WINDOW IN SAME ROOM (KITCHEN), S. AS ON MAINTAIN TWO MEANS OF EGRESS FOR SECOND FLOOR RESIDENCE.

DEPT. OF BUILDING INSPECTION  
CITY OF PORTLAND, ME  
MAR 10 2006  
RECEIVED

THIRD FLOOR PLAN  
61 INDIA STREET  
SHOWING NEW BATH & KITCHEN/ENTRY HALL WALL

BY: SEAN REYNOLDS 2/06; REVISED 3/8/06 (per meeting with Captain Cass)  
Scale: 1/4" = 1 foot

020 E021 # 060237  
b1 Indian