


LINTEL PLAN

1/4" = 1'-0"

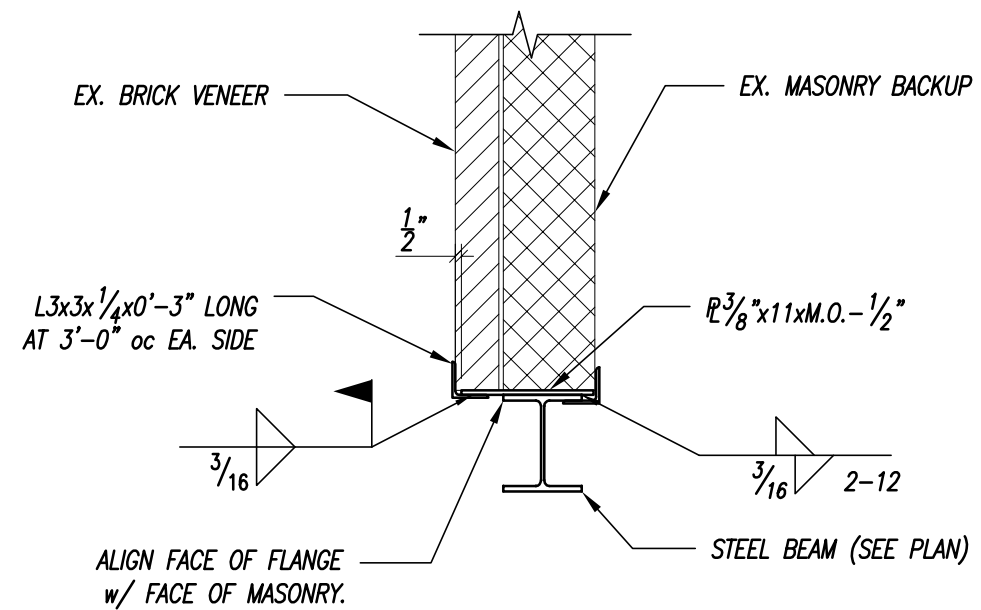


1 SECTION

3/4" = 1'-0"

NOTE: DETAIL APPLIED WHERE THERE IS LITTLE OR NO AIRSPACE BETWEEN THE BRICK VENEER AND CMU BACKUP. IF AIR SPACE EXIST. NOTIFY ENGINEER FOR ALTERNATE DETAIL

NOTES:

- COORDINATE LOCATION OF LINTEL WITH ARCHITECTURAL DRAWINGS.
- STRUCTURAL STEEL BEAMS SHALL BE ASTM A992
- STRUCTURAL STEEL PLATES AND ANGLES SHALL BE ASTM A36

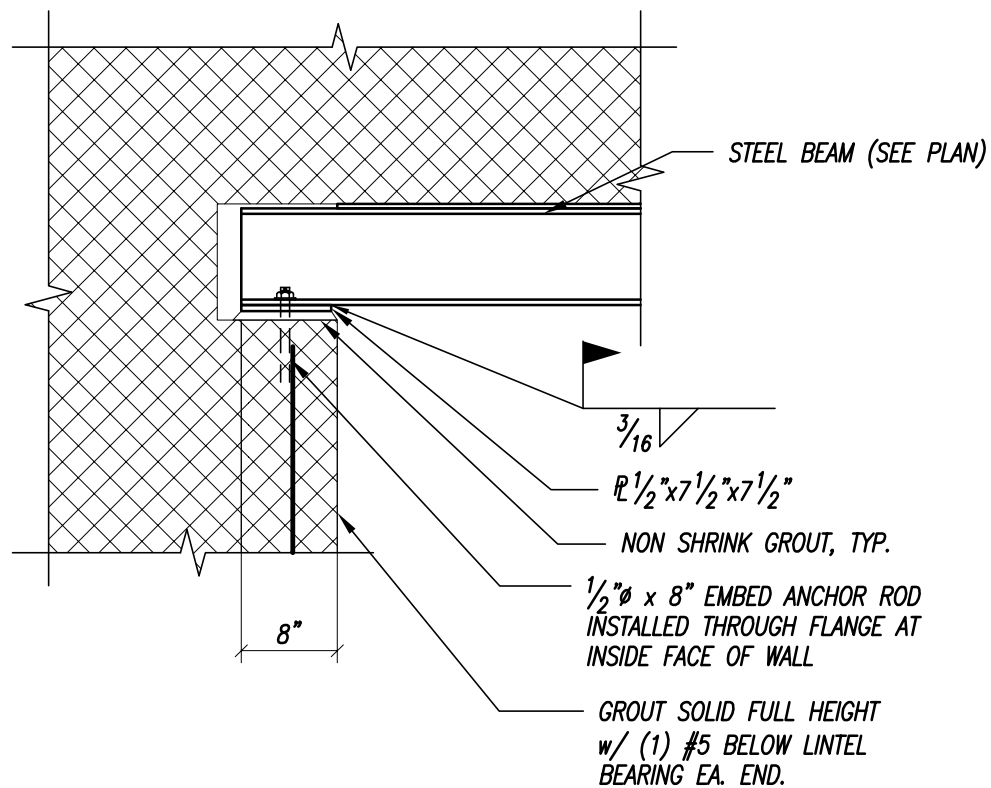

2 SECTION

3/4" = 1'-0"



PARTIAL PLAN AND SECTIONS GRAHAM ARCHITECTS 47 INDIA STREET, PORTLAND, MAINE	M² Structural Engineering <small>P.C.</small> 23 Thornbury Way Windham, ME 04062 (207) 892-0983	DRAWN: MJM	SCALE: AS NOTED
		CHECKED: MJM	PROJECT NO.: 15048
		DATE: 06/23/2015	DRAWING NO.: S1