



1 GROUND FLOOR - EXISTING / DEMO PLAN
1/8" = 1'-0"

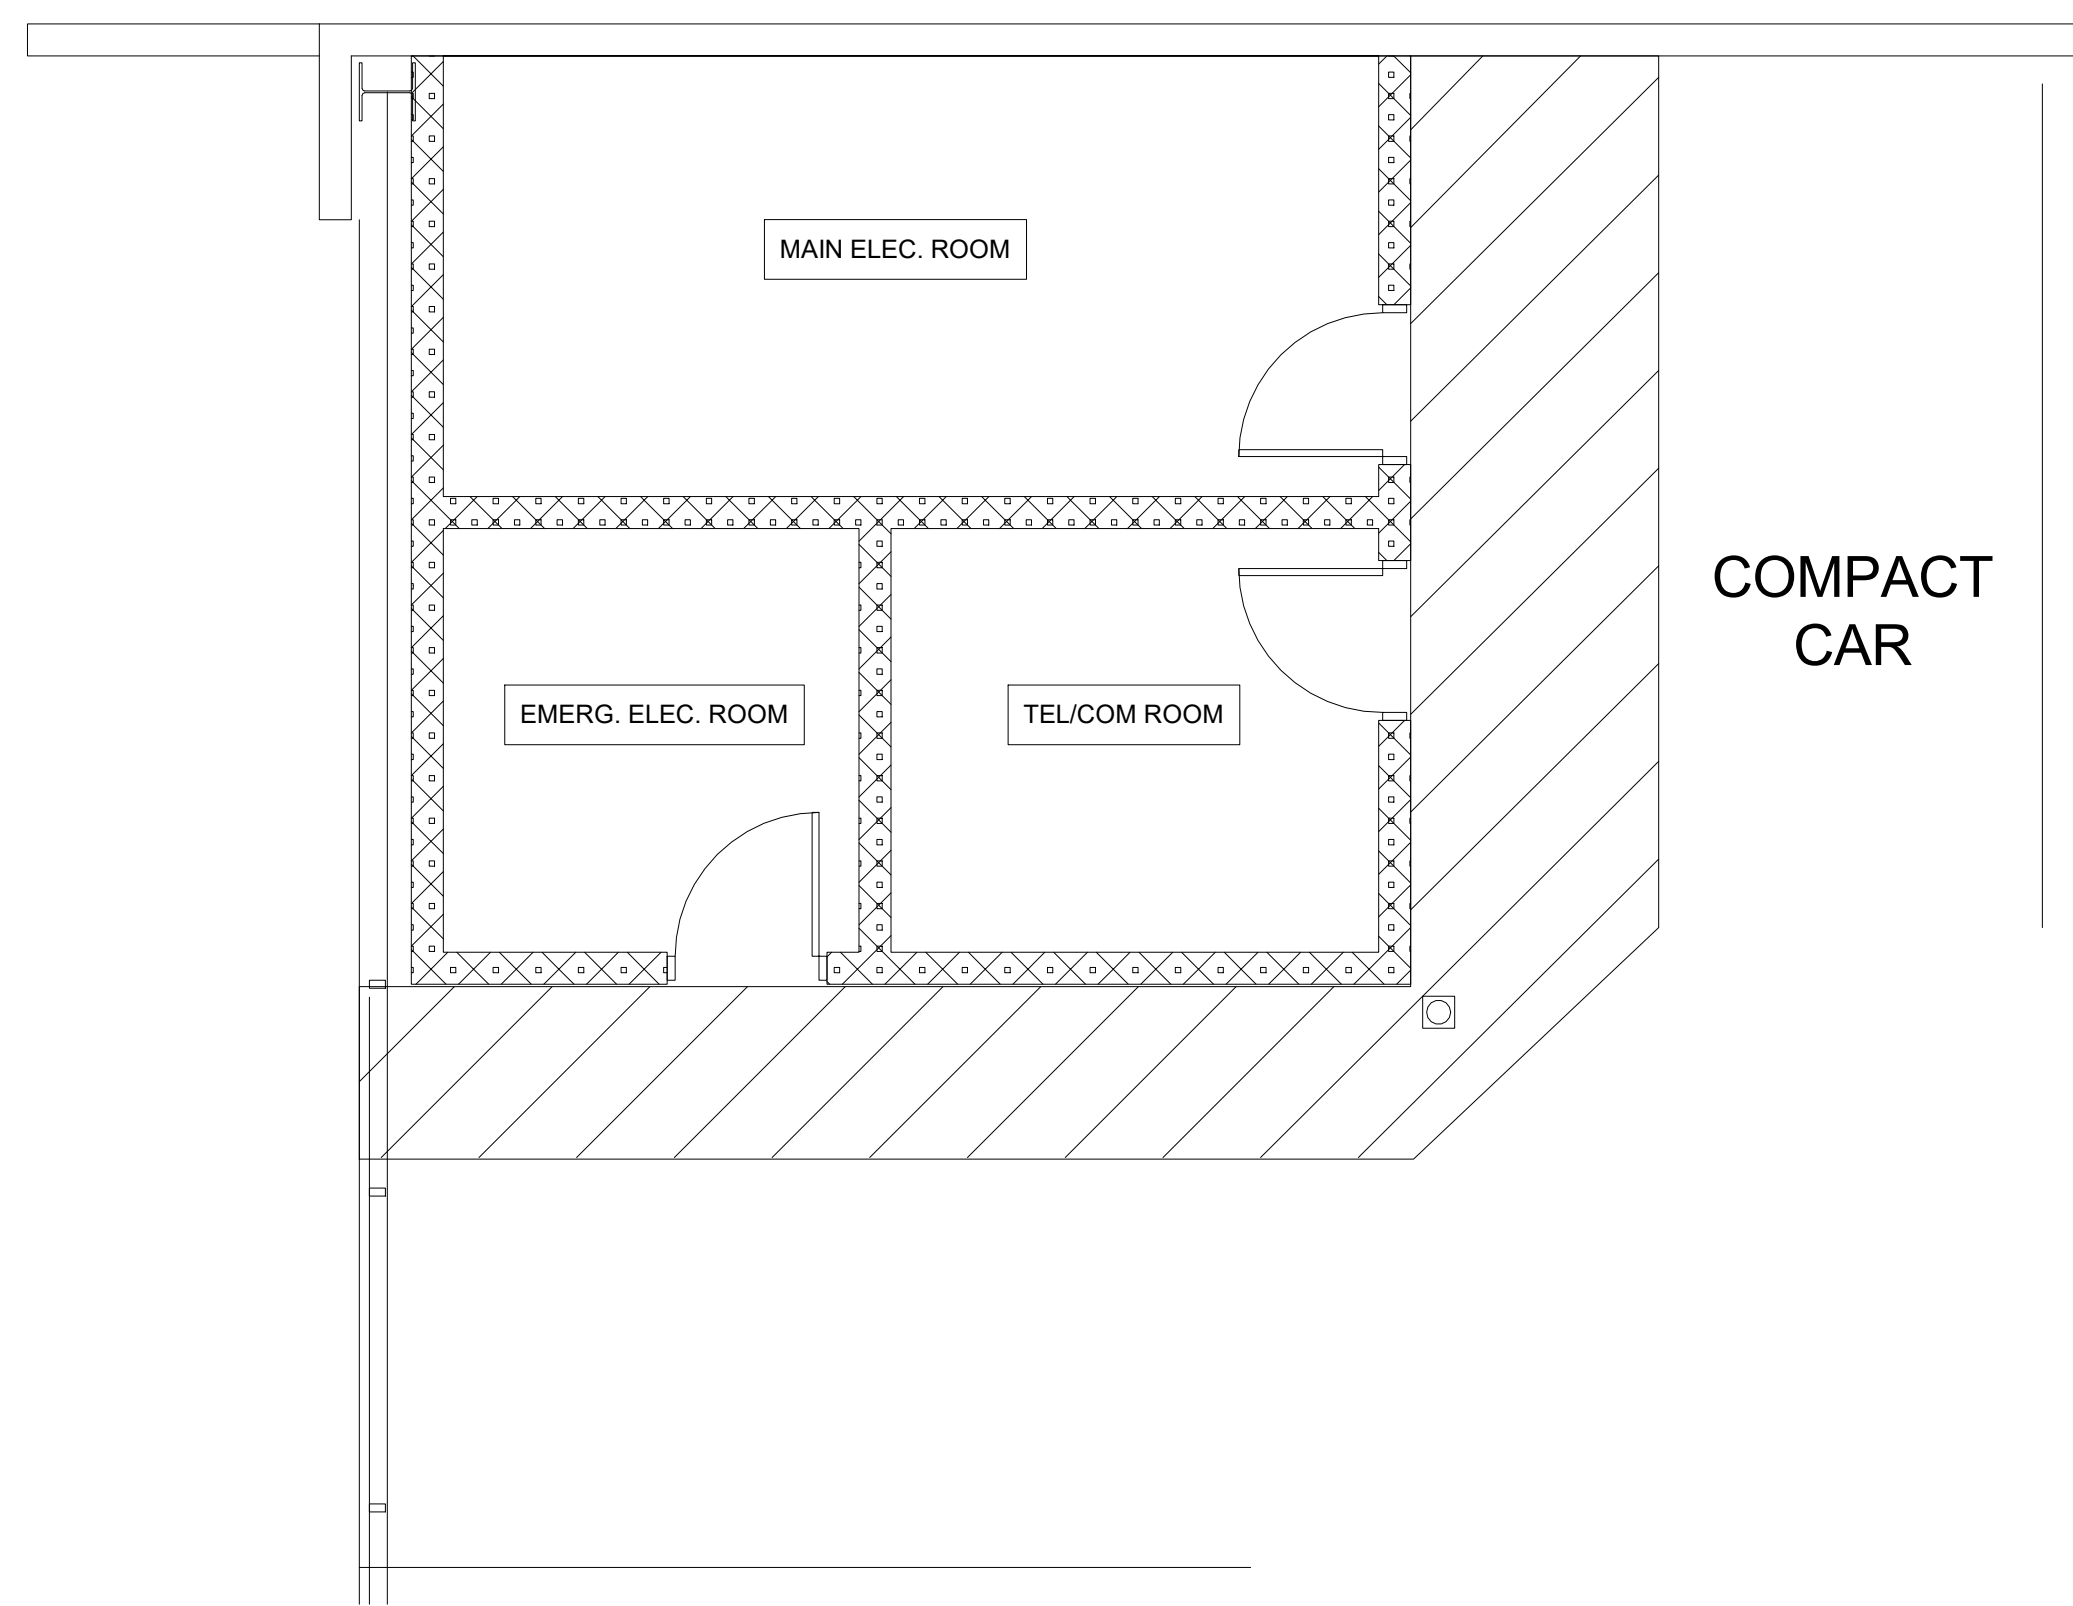

3 GROUND FLOOR - EXISTING / DEMO PLAN
1/4" = 1'-0"

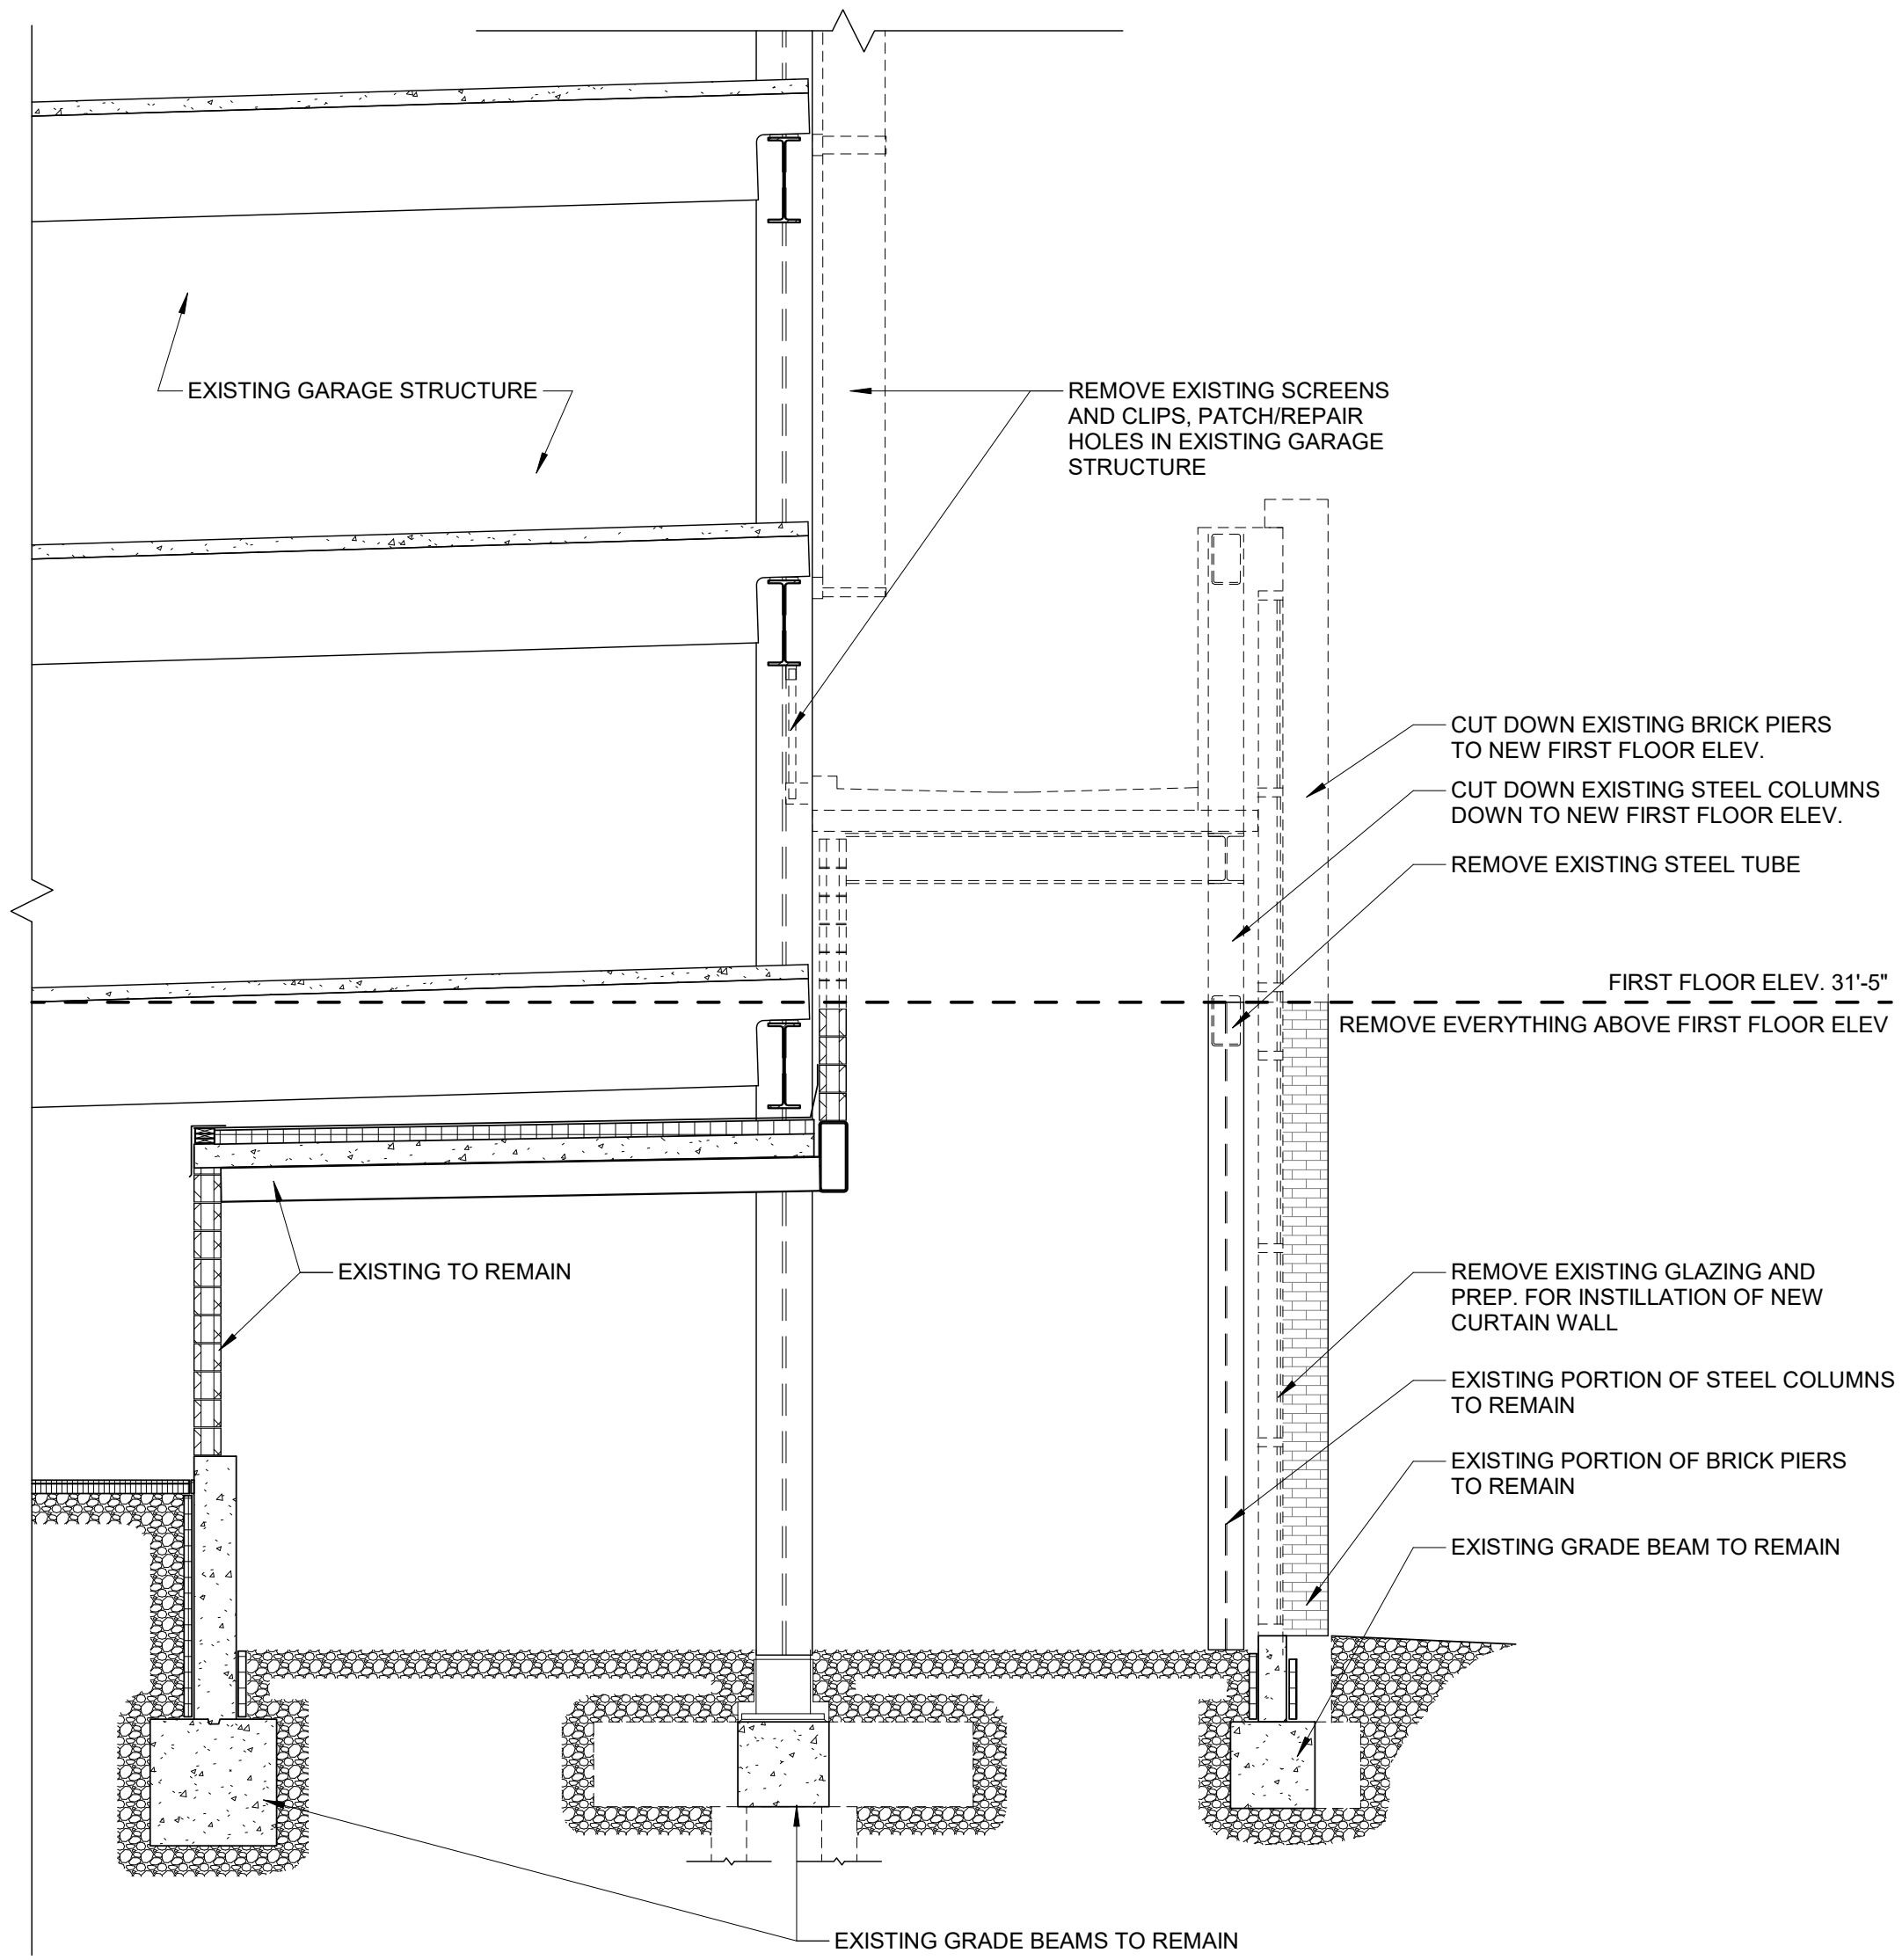

2 EXISTING / DEMO SECTION
1/4" = 1'-0"

KEY PLAN:

3 A0.01

1 A0.01

Prepared For: Owner	Project: Ocean Gateway Addition	Revisions:
	167 Fore Street Portland, Maine	
Architect: ARCHETYPE Architects 48 Union Wharf Portland, Maine 04101 (207) 772-6022 ARCHETYPE@ARCHETYPEPA.COM	Date: --/--/----	Scale: As indicated
Existing/Demo Work		A0.01