




**4 | STAIR B - ENLARGED SECTION**  
1/2" = 1'-0"

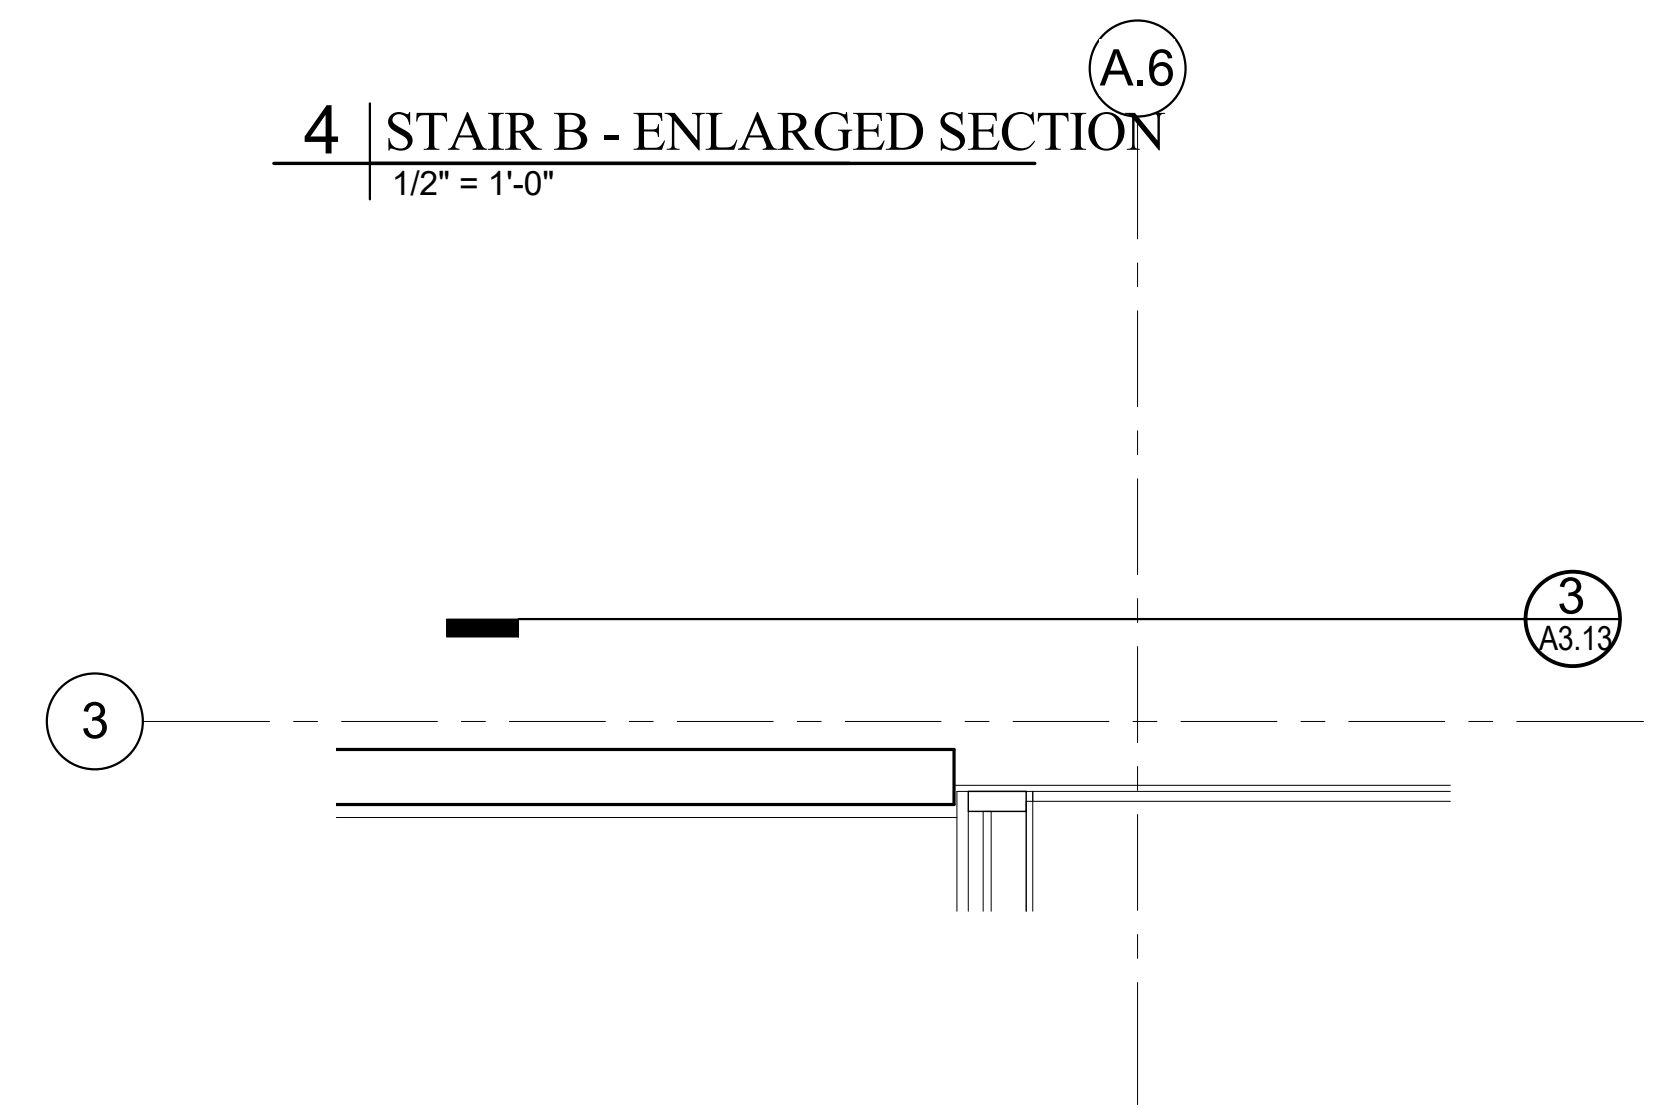


**2 | STAIR B - ENLARGED PLAN**  
1/2" = 1'-0"

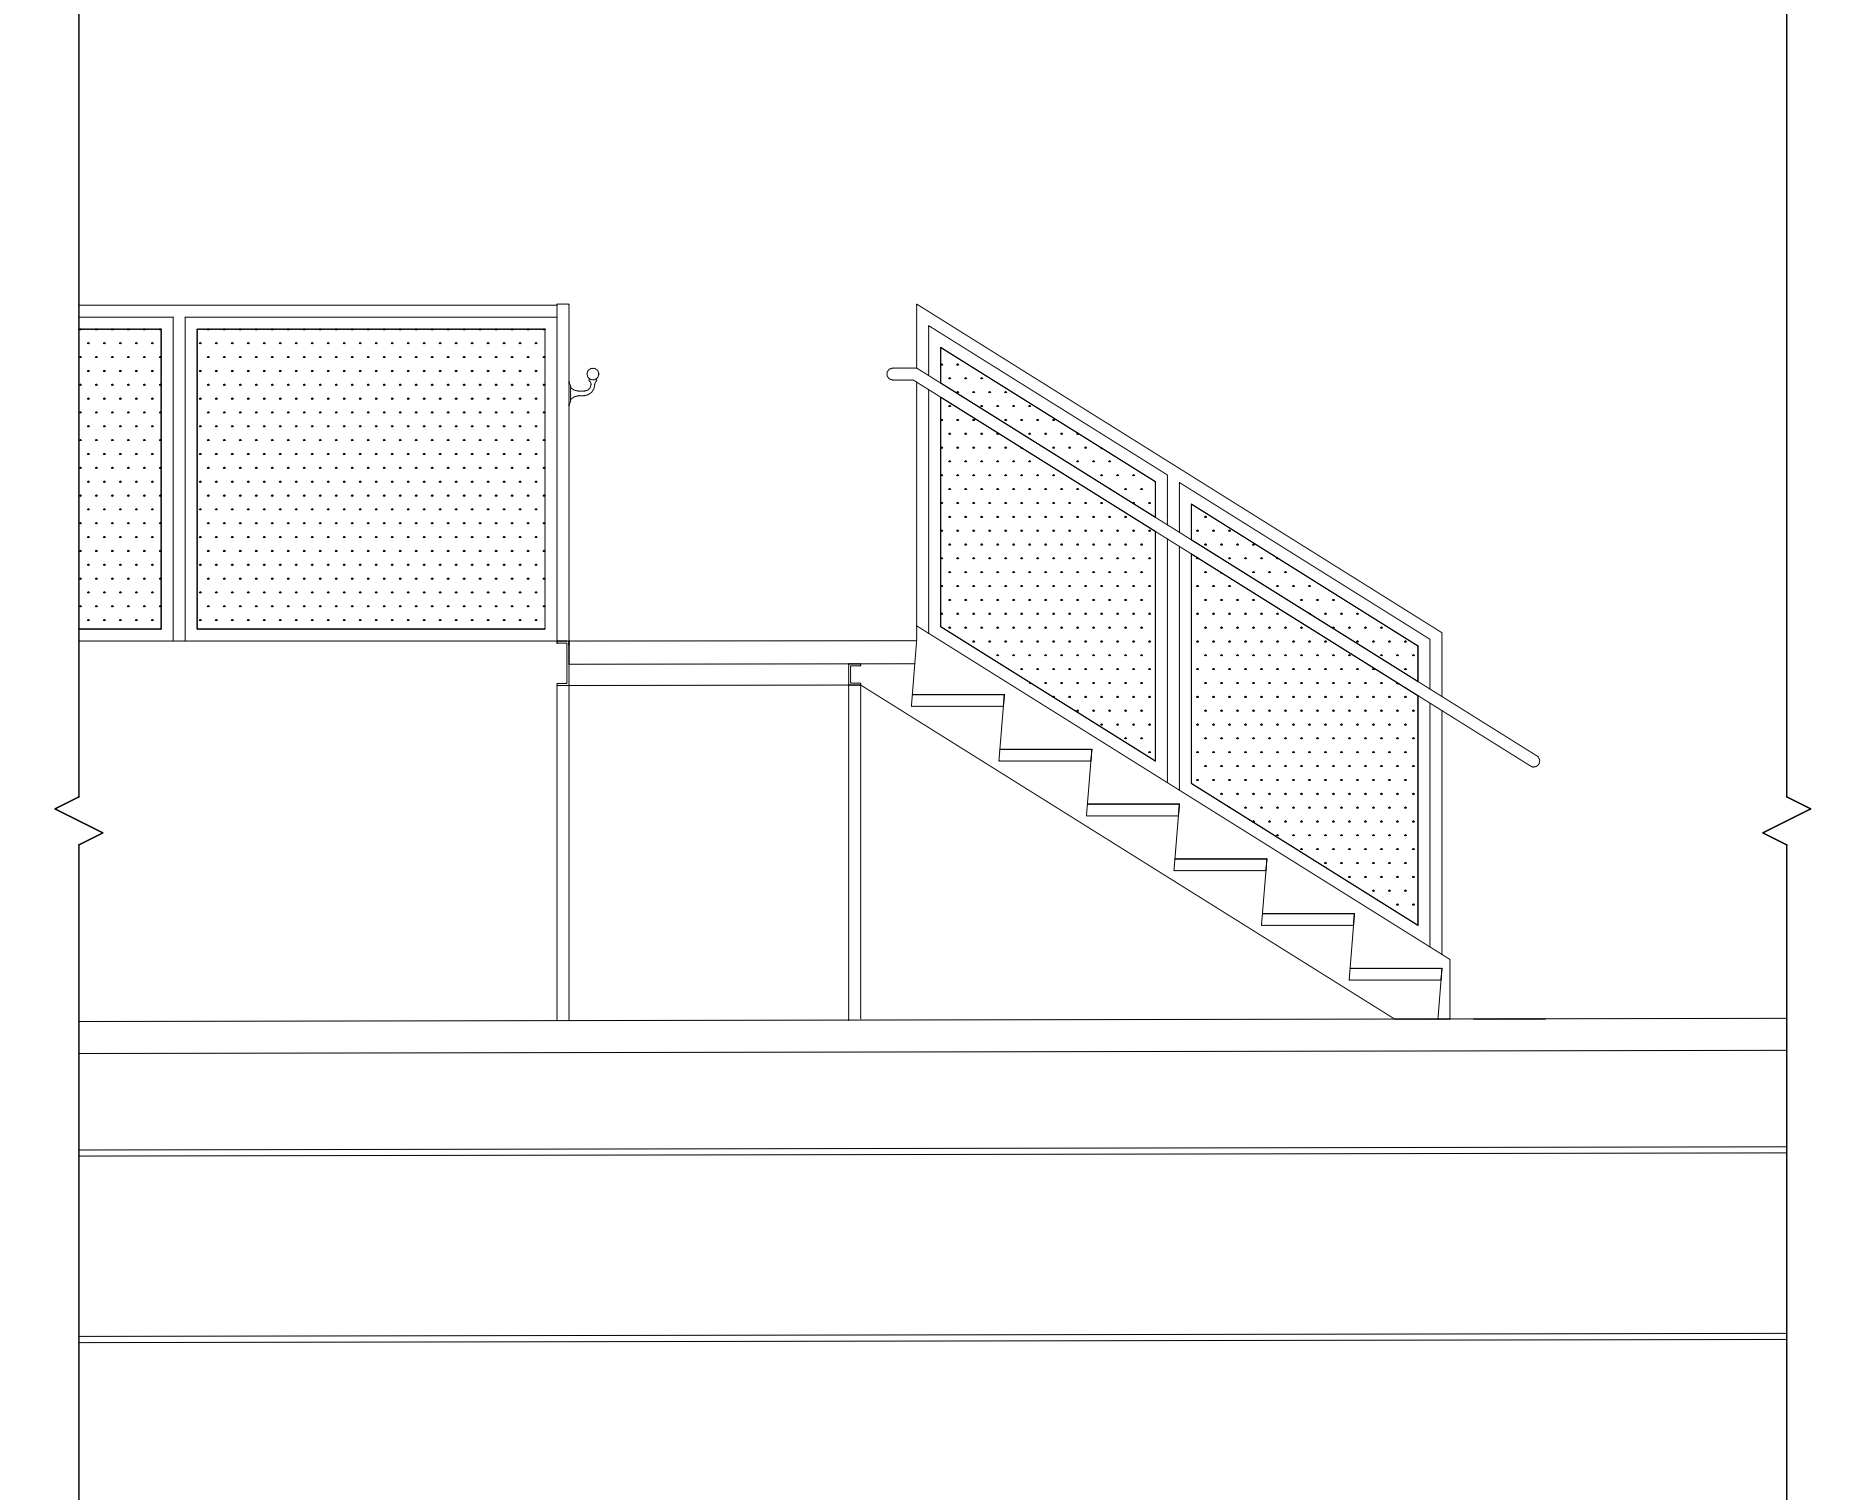

**3 | STAIR A - ENLARGED SECTION**  
1/2" = 1'-0"

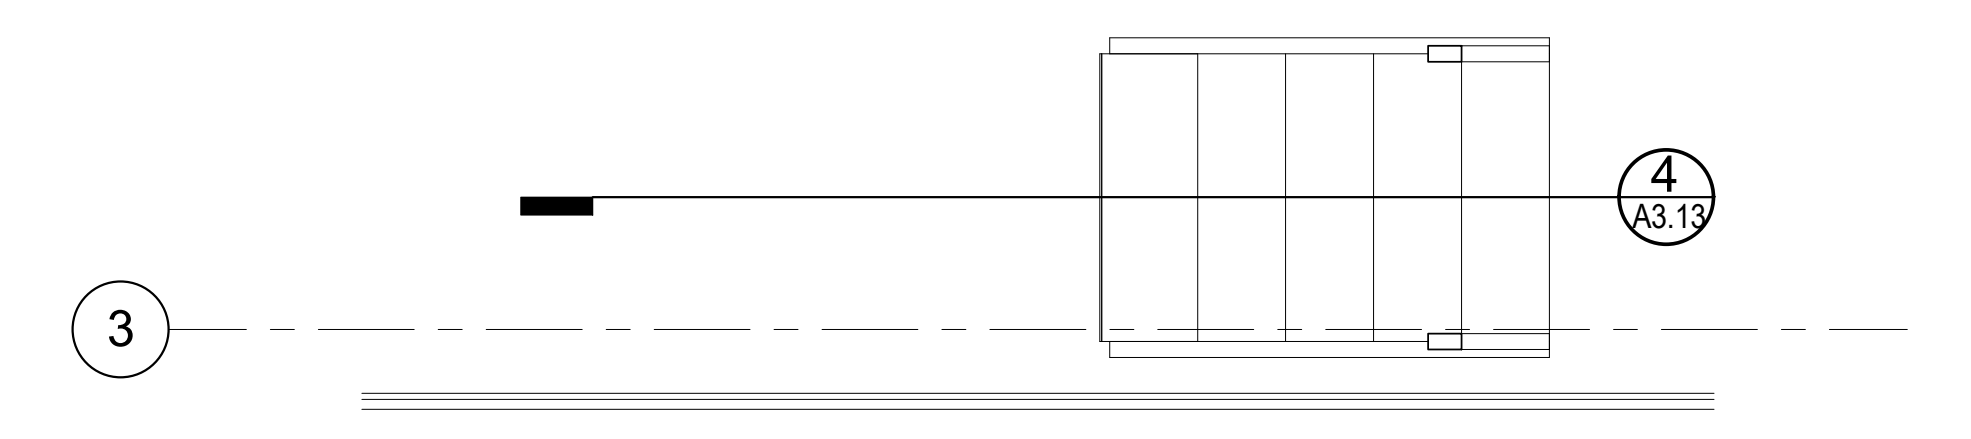

**1 | STAIR A - ENLARGED PLAN**  
1/2" = 1'-0"

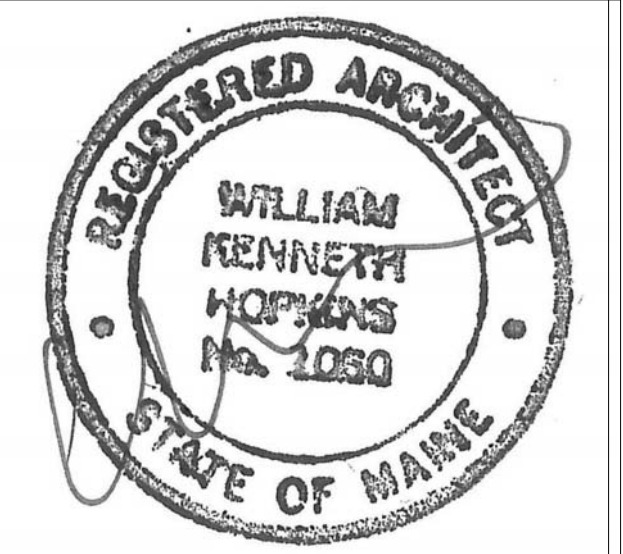

Prepared For: <b>Owner</b>	Project: <b>Ocean Gateway Addition</b>  167 Fore Street Portland, Maine	Revisions:
Architect: <b>ARCHETYPE Architects</b> 48 Union Wharf Portland, Maine 04101 (207) 772-6022 ARCHETYPE@ARCHETYPEPA.COM	Date: --/--/----	Scale: 1/2" = 1'-0"
Stair Section and Details		<b>A3.13</b>