



1 | SECTION THROUGH END WALL
1/4" = 1'-0"

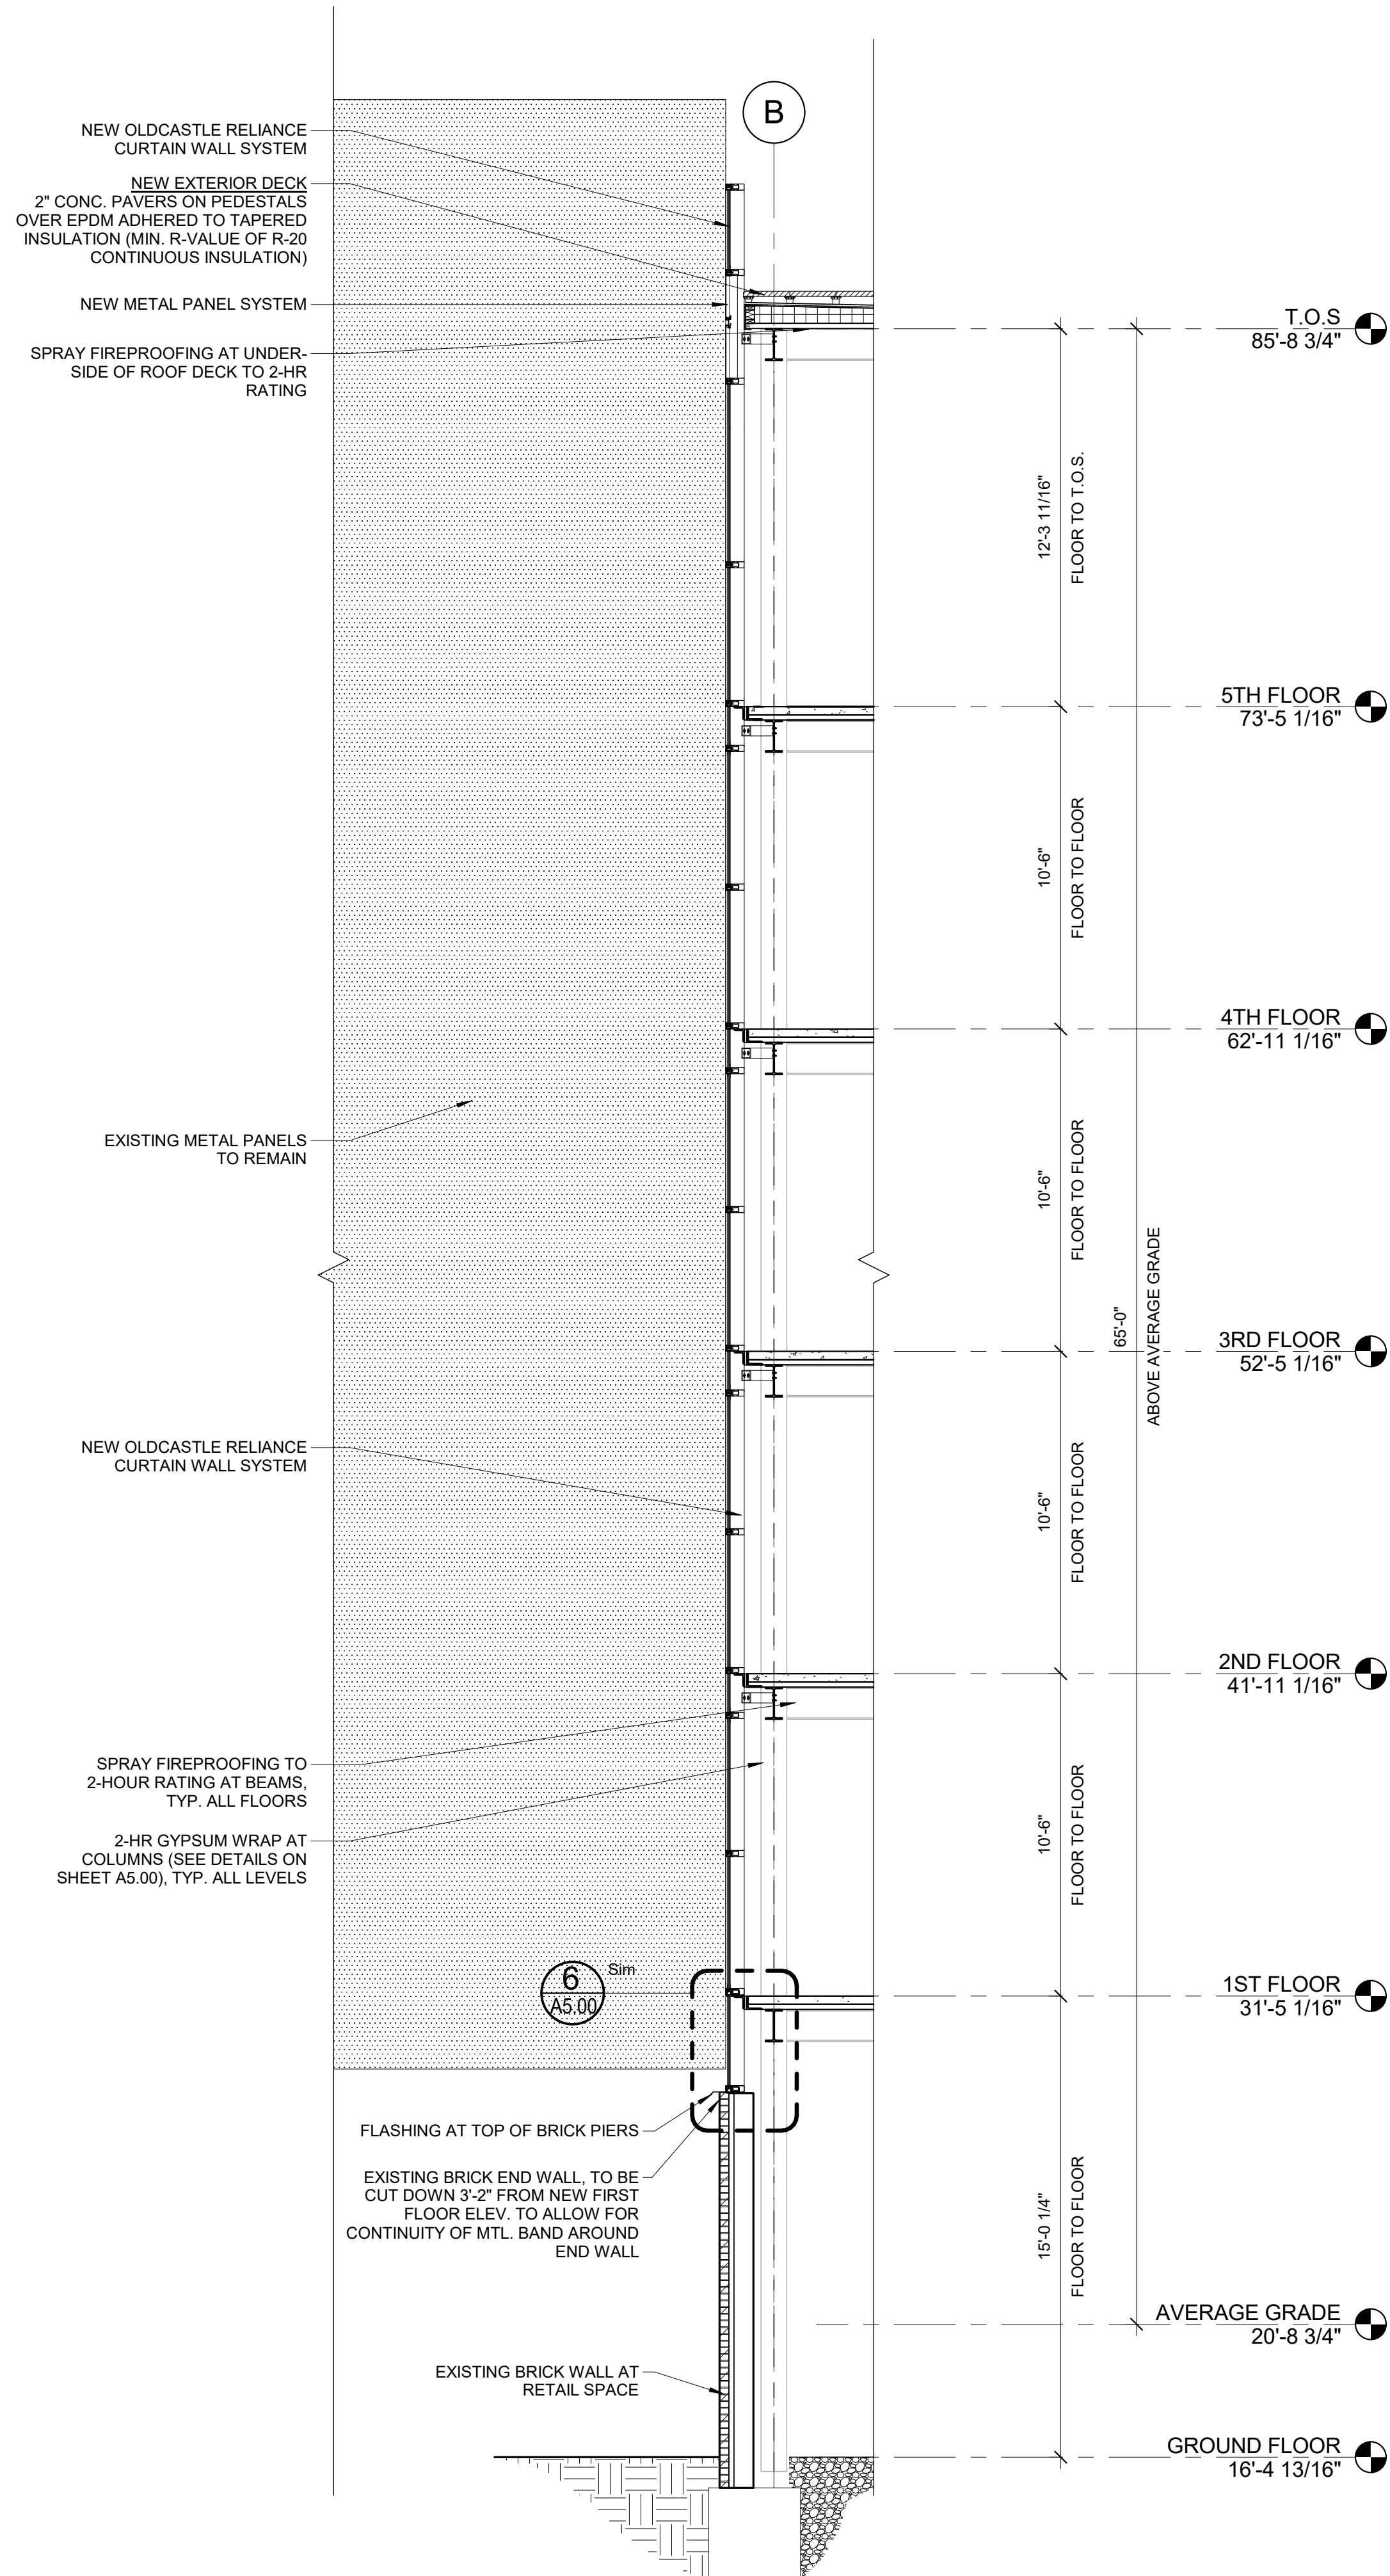

3 | SECTION THROUGH CANTILEVER END WALL Copy 1
1/4" = 1'-0"

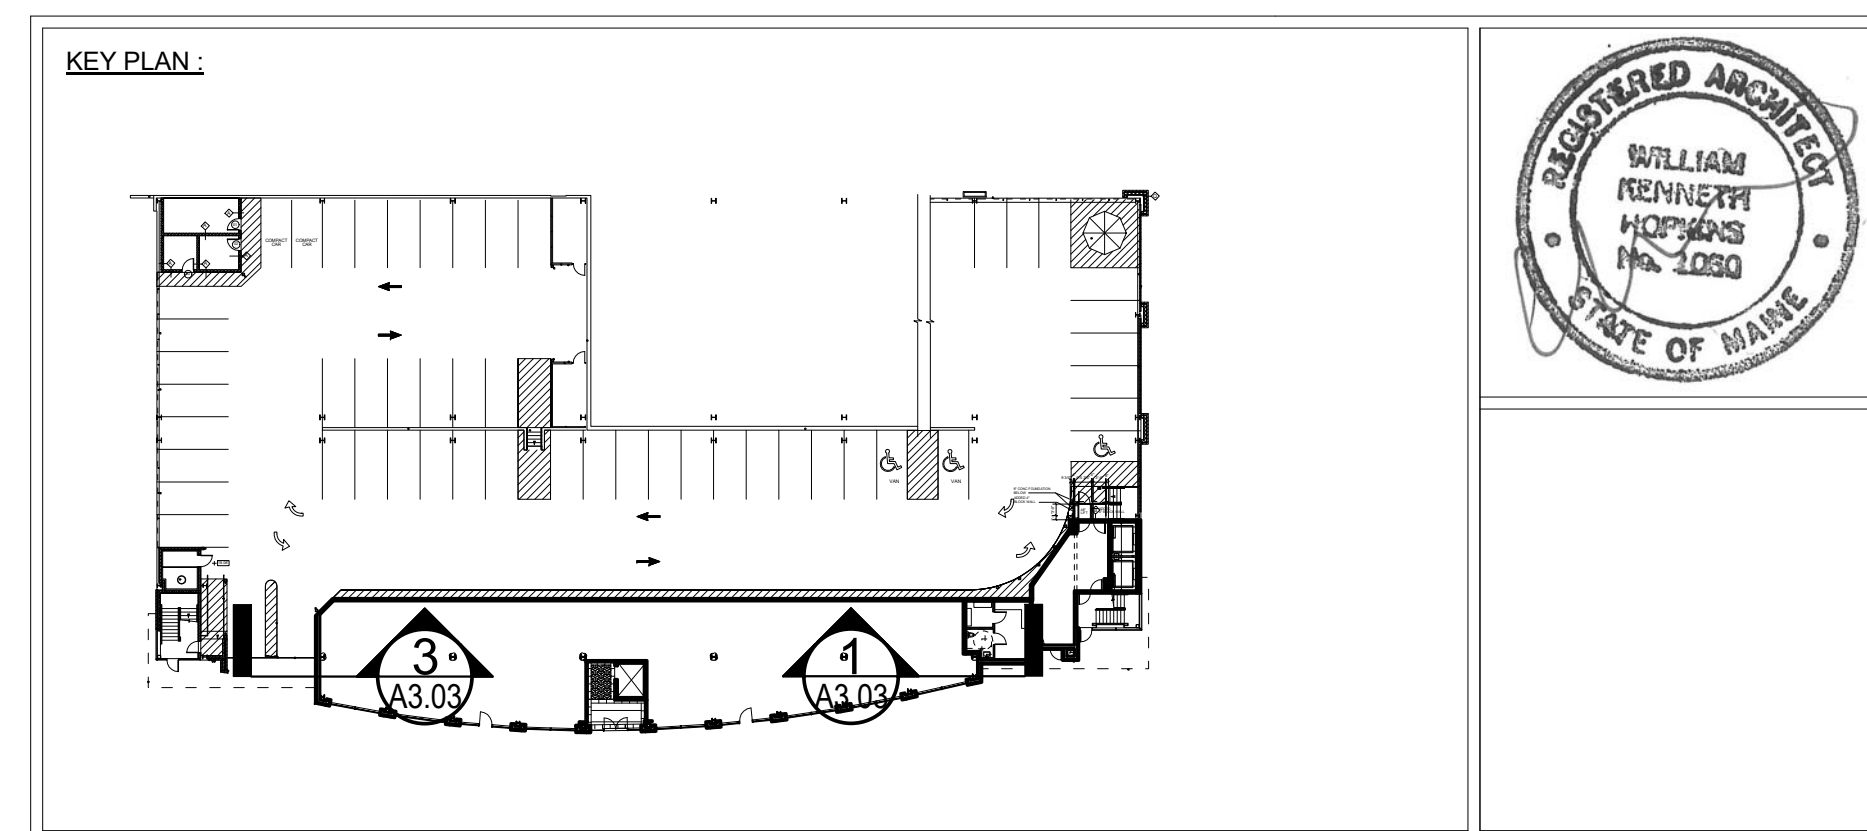

Prepared For: Owner	Project: Ocean Gateway Addition	Revisions: 05/04/2017 - REVISED BID SET
167 Fore Street Portland, Maine		
Architect: ARCHETYPE Architects 48 Union Wharf Portland, Maine 04101 (207) 772-6022 ARCHETYPE@ARCHETYPEPA.COM	Date: 03 / 03 / 2017	Scale: As indicated
Building Sections		A3.03