




**4 | STAIR A - ENLARGED SECTION**  
1/2" = 1'-0"

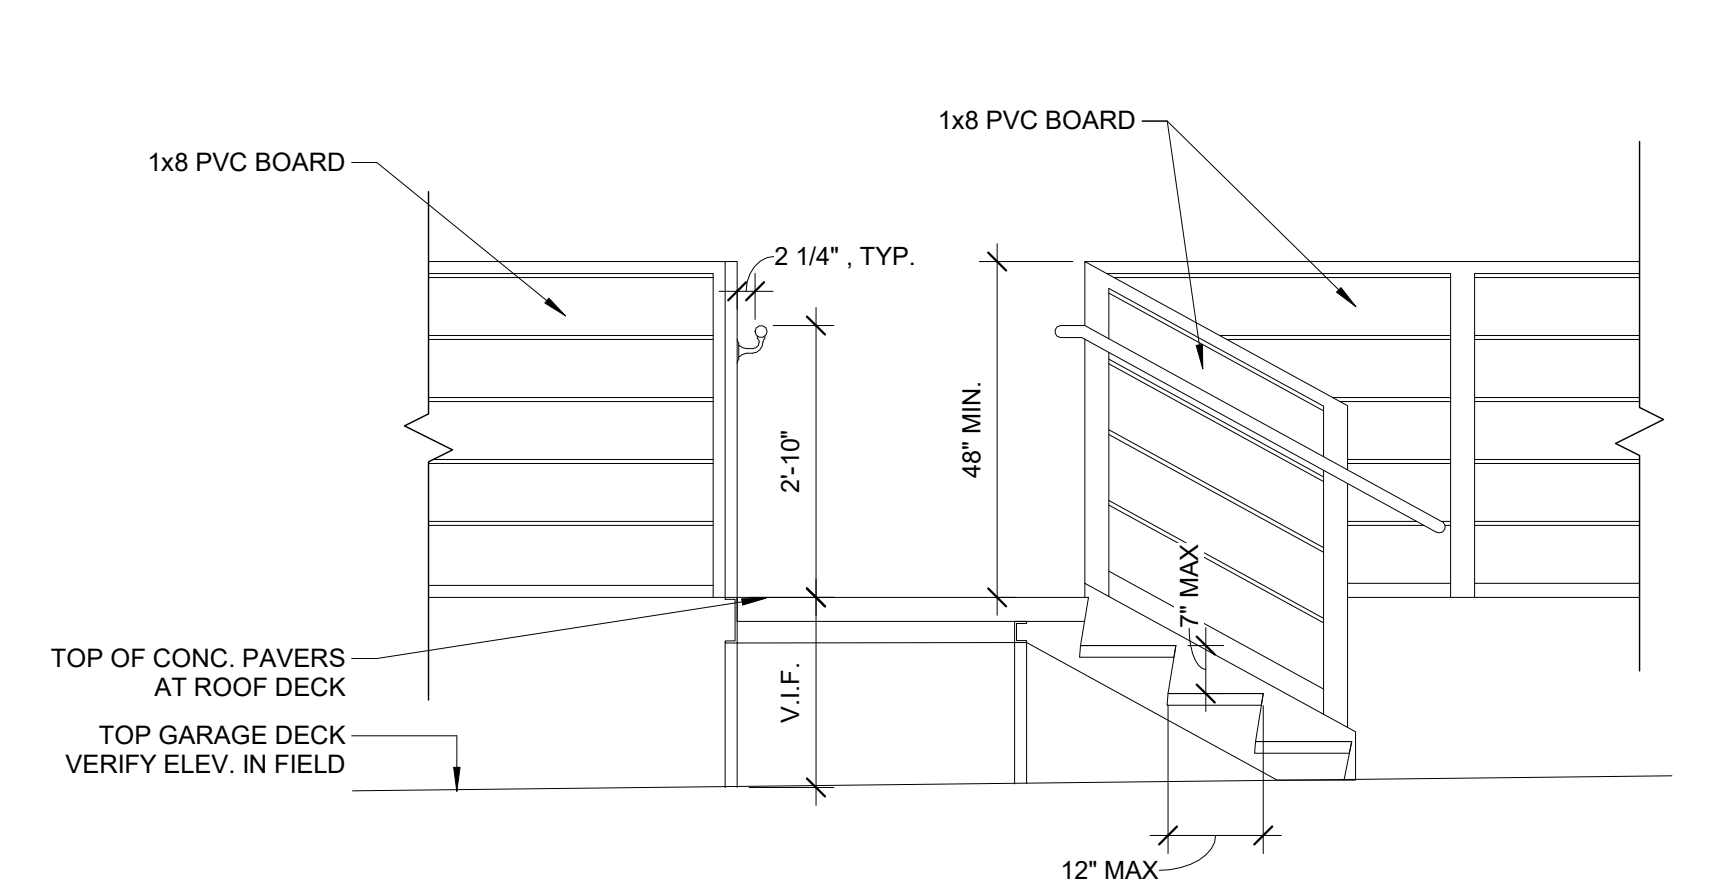


**2 | STAIR B - ENLARGED SECTION**  
1/2" = 1'-0"

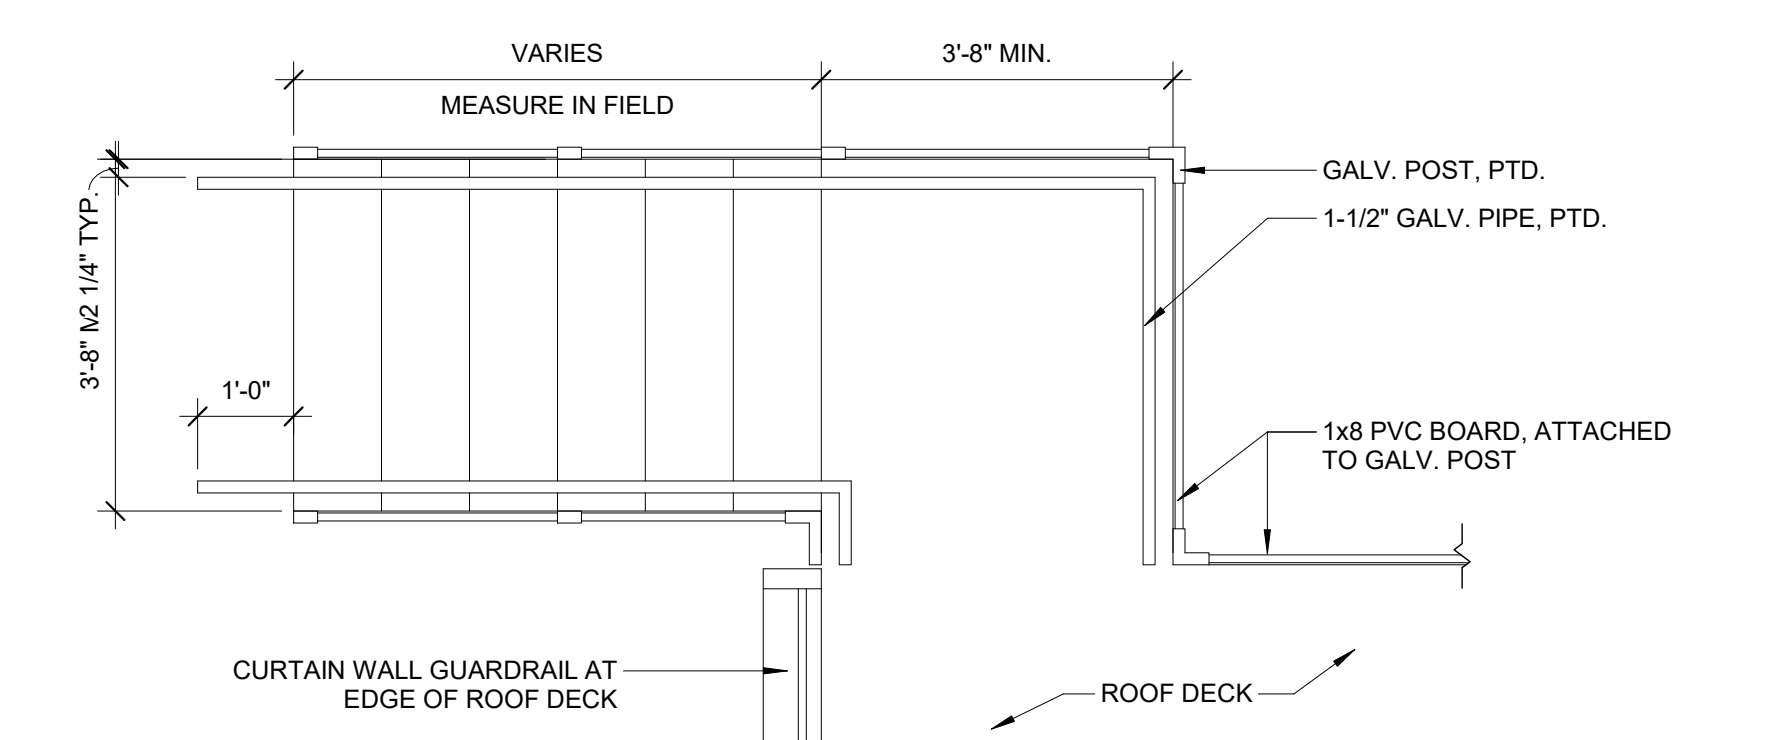

**3 | STAIR B - ENLARGED PLAN**  
1/2" = 1'-0"

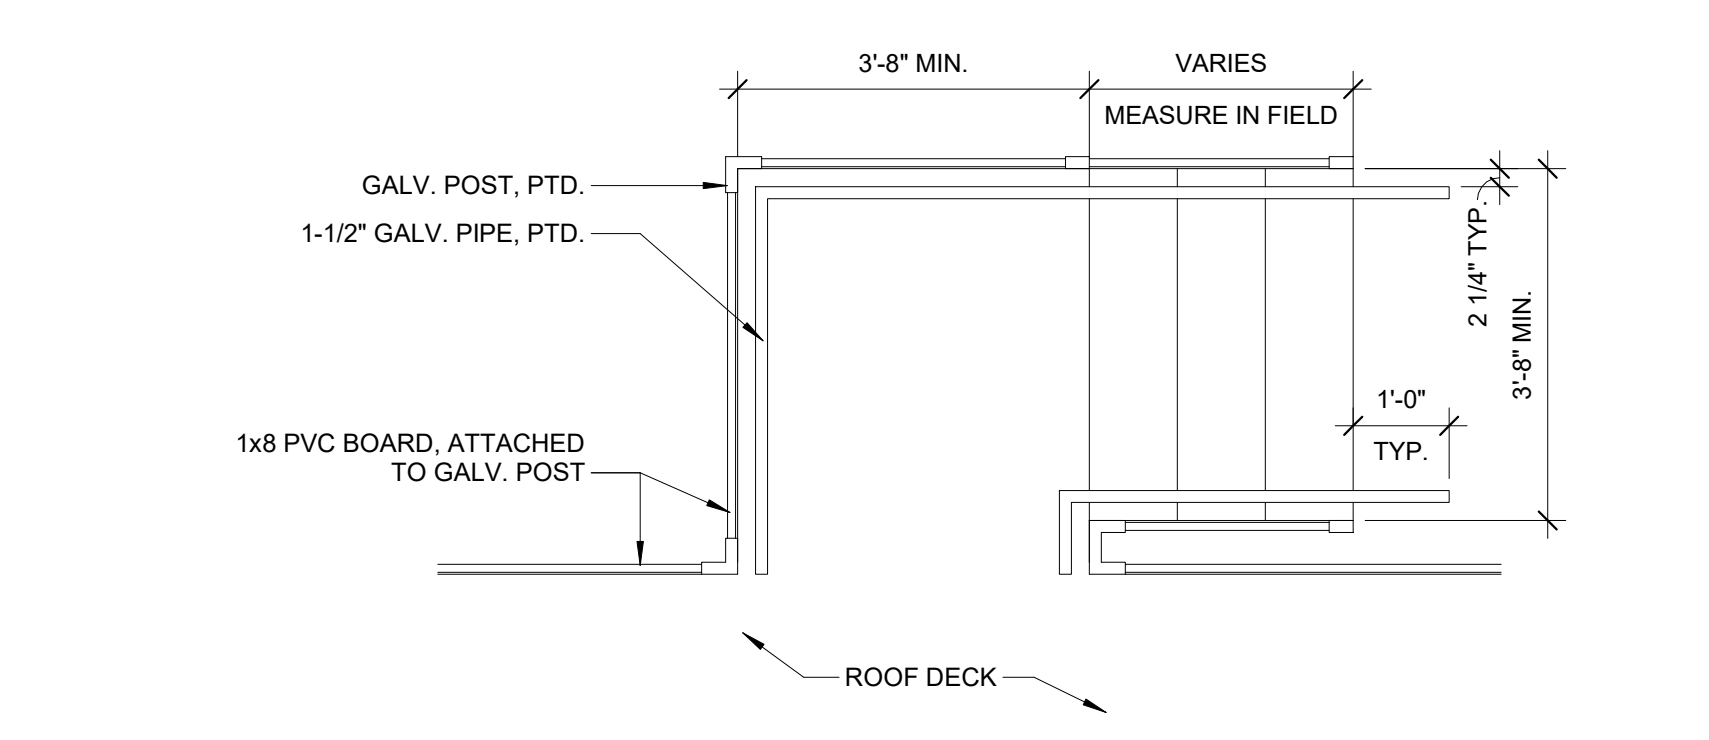

**1 | STAIR A - ENLARGED PLAN**  
1/2" = 1'-0"

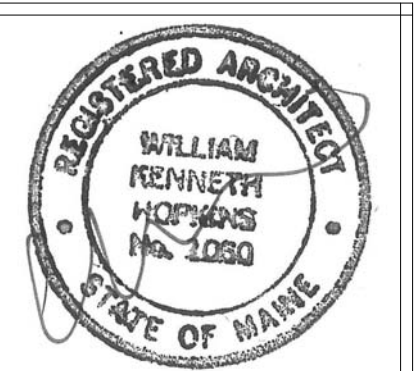

|   |   |  |
|---|---|--|
| Prepared For:<br><b>Owner</b>   | Project:<br><b>Ocean Gateway Addition</b> | Revisions:<br>05/04/2017 - REVISED BID SET |
|   | 167 Fore Street<br>Portland, Maine        |  |
| Architect:<br><b>ARCHETYPE Architects</b><br>48 Union Wharf Portland, Maine 04101<br>(207) 772-6022 ARCHETYPE@ARCHETYPEPA.COM | Date:<br>03 / 03 / 2017                   | Scale:<br>1/2" = 1'-0"                     |
| Stair Section and Details   |   | <b>A3.13</b>                               |