




DETAIL 1
3/4" = 1'-0" S4.02

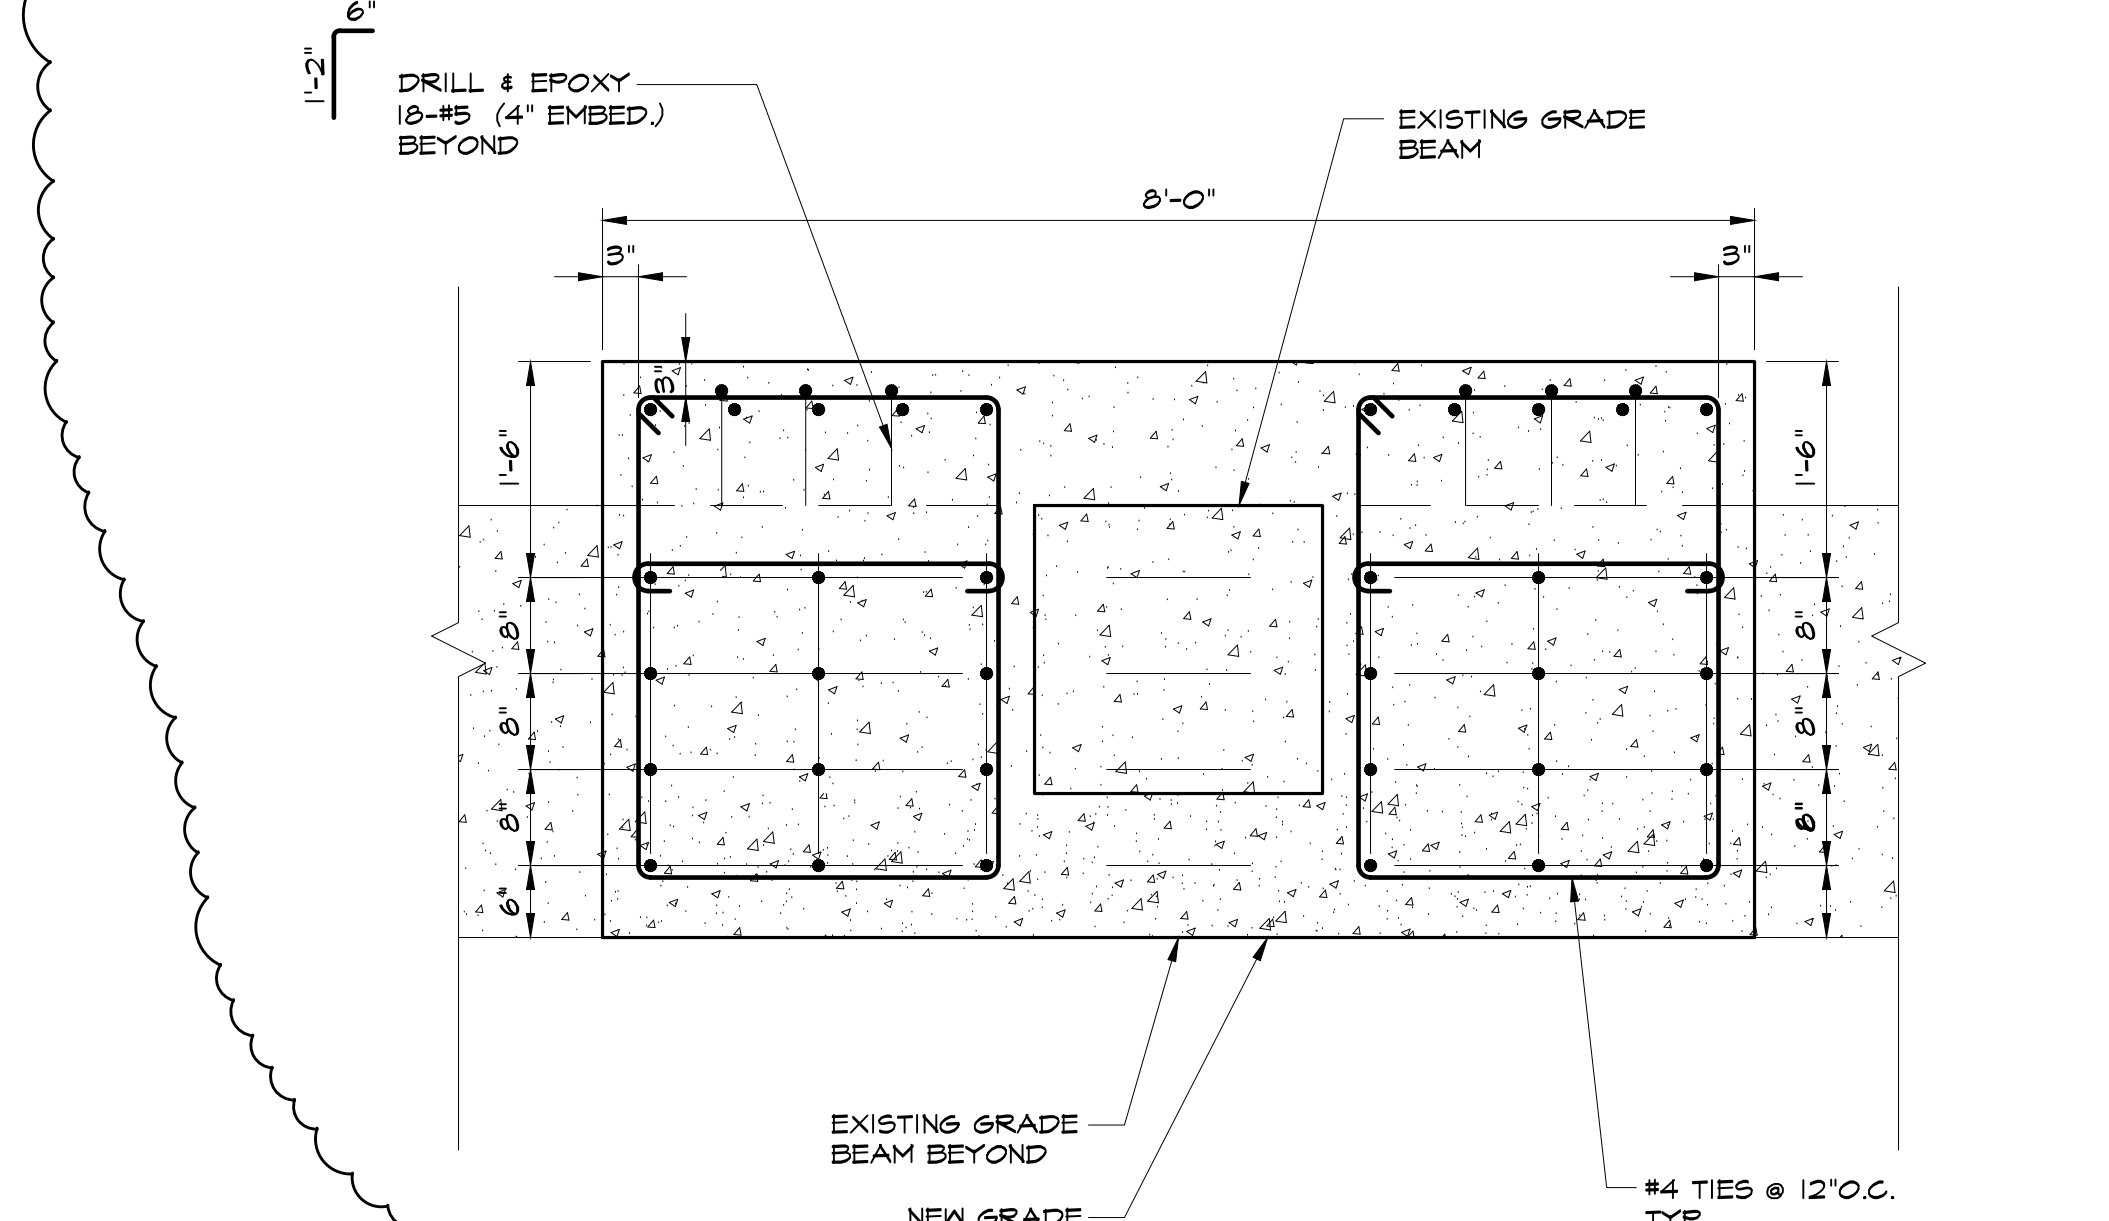


SECTION 4
3/4" = 1'-0" S4.02

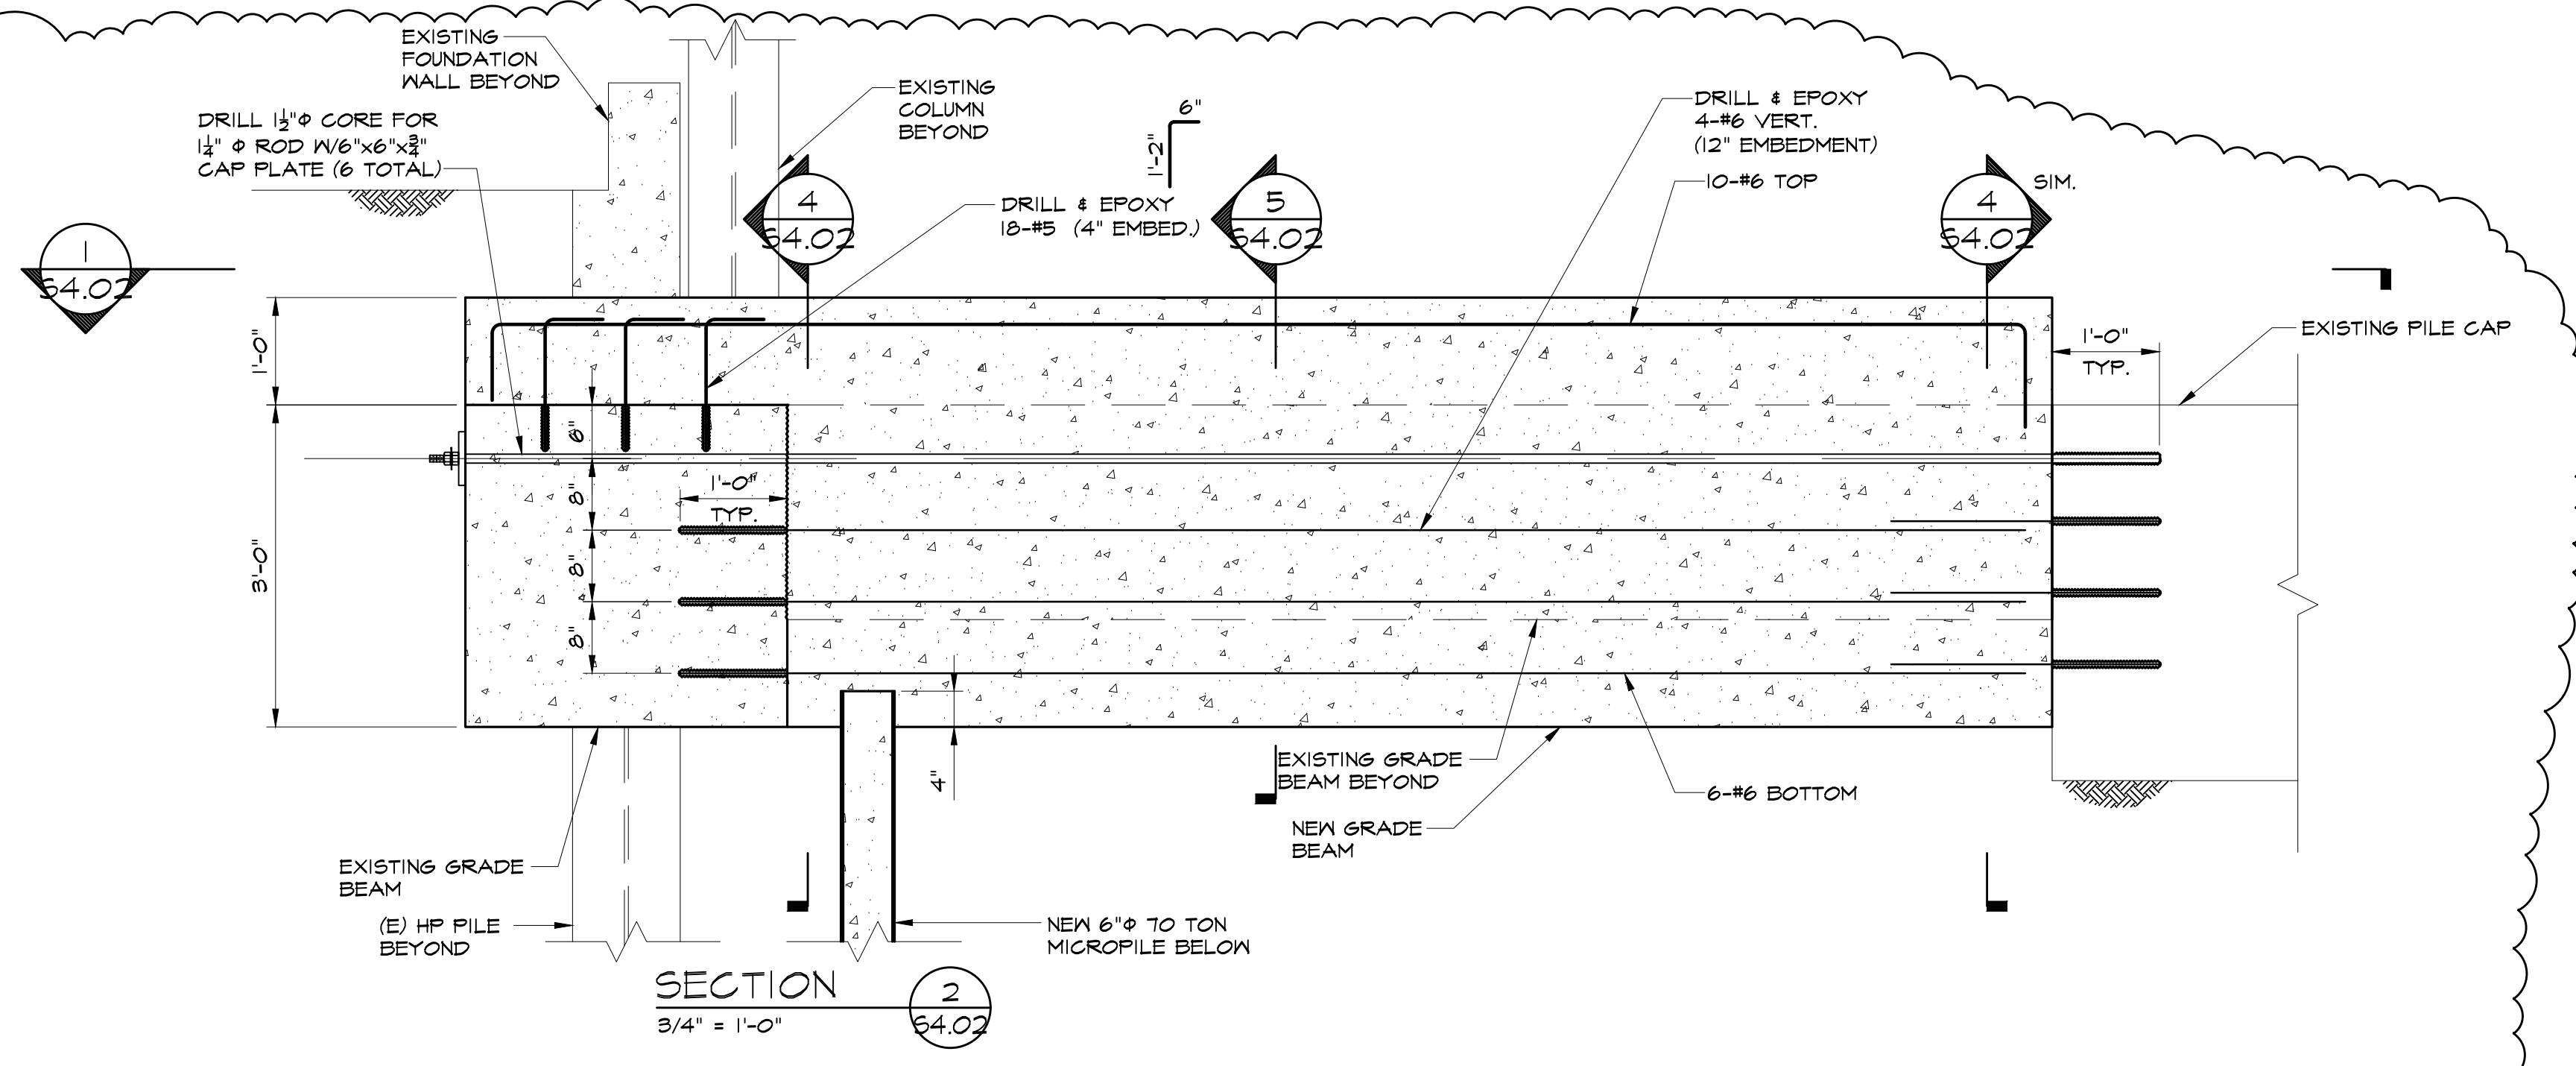


SECTION 2
3/4" = 1'-0" S4.02

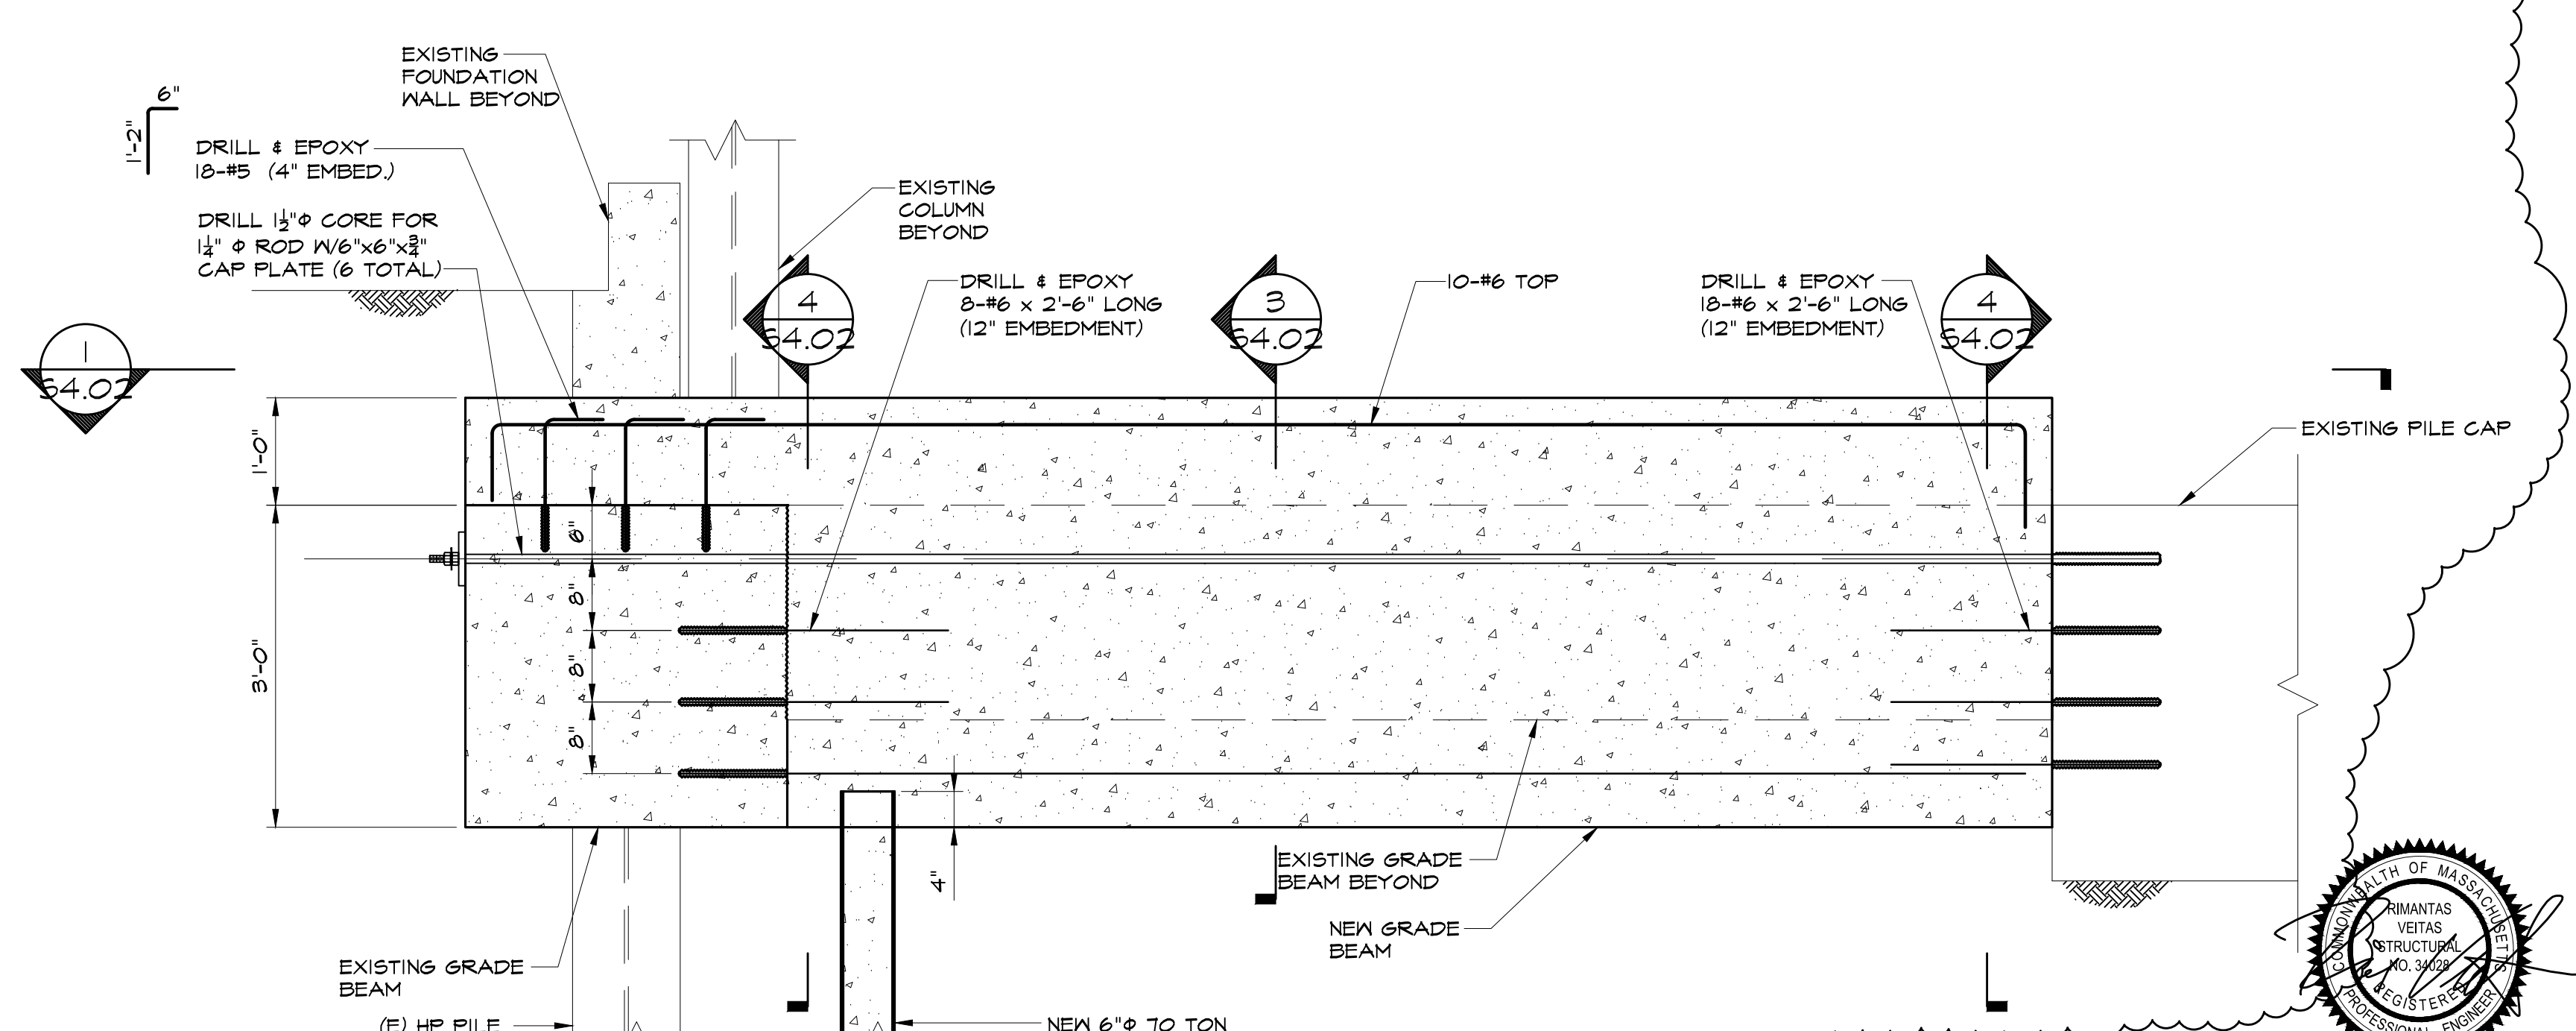

SECTION 3
3/4" = 1'-0" S4.02

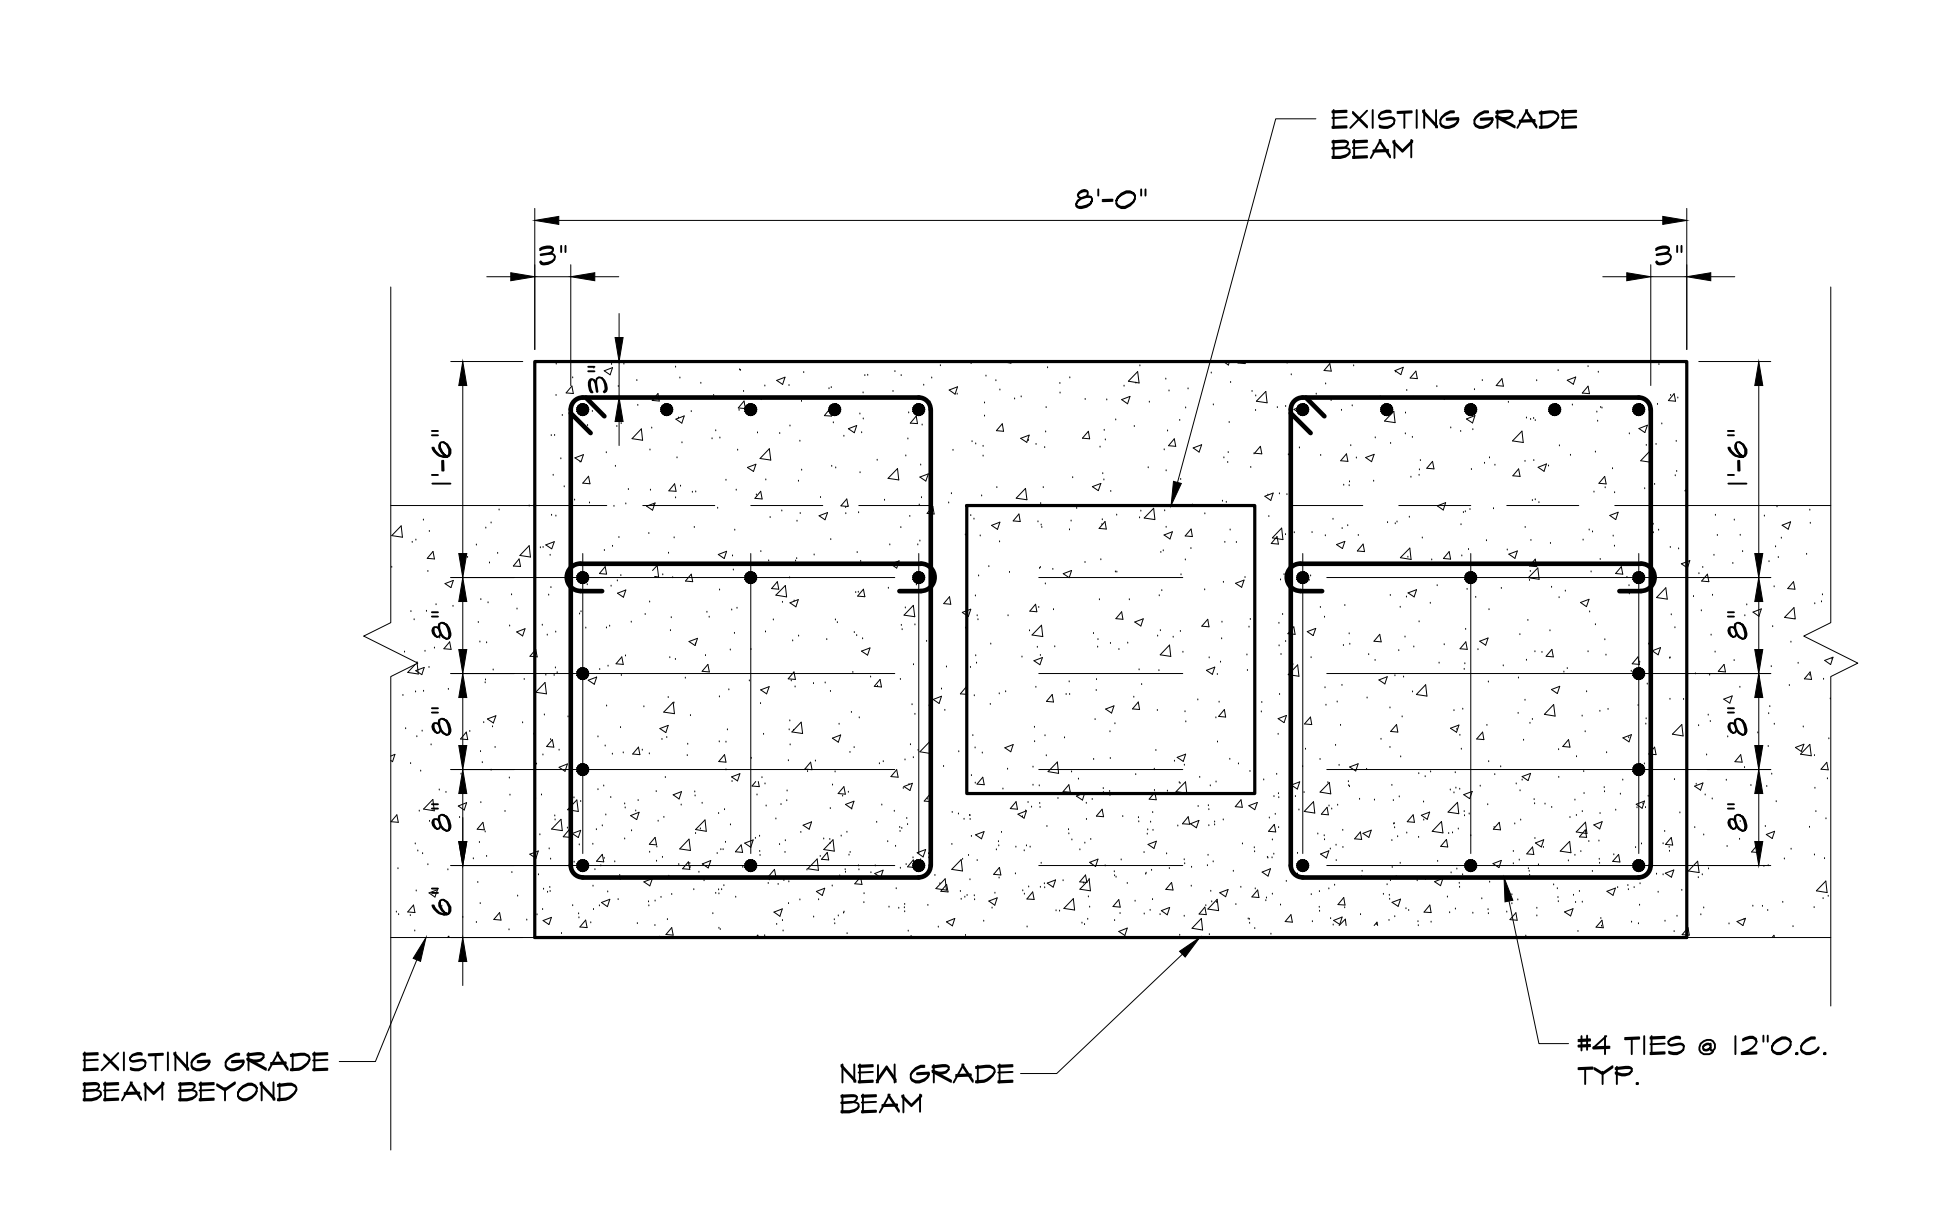

SECTION 5
3/4" = 1'-0" S4.02

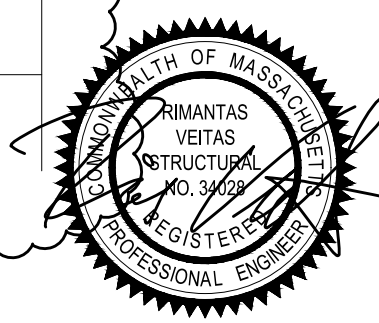

VEITAS and VEITAS
engineers
639 Granite Street, Suite 101
Braintree, Massachusetts 02184
TEL (781)843-2863 FAX (781)849-2065

KEY SECTION:		

Prepared For: Owner	Project: Ocean Gateway Addition	Revisions: 10-14-2016 Permit Set 05-04-2017 Revised Bid Set 05-08-2017 Revised Bid Set
167 Fore Street Portland, Maine		
Architect: ARCHETYPE Architects 48 Union Wharf Portland, Maine 04101 (207) 772-6022 ARCHETYPE@ARCHETYPEPEPA.COM	Date: 10 / 14 / 2016	Scale: As indicated
SECTIONS AND DETAILS		S4.02