


GENERAL NOTE: INDIVIDUAL TENANT FIT-UPS TO PROVIDE LIFE SAFETY PLANS

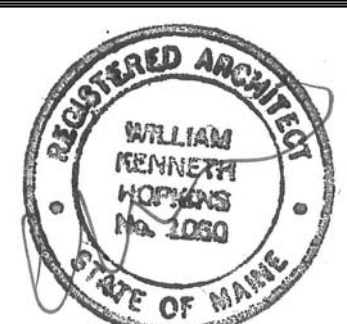

Prepared For:
16 Middle Street
Associates, LLC

Consultant:

Architect:
ARCHETYPE
architects
48 Union Wharf Portland, Maine 04101
(207) 772-6022 ARCHETYPE@ARCHETYPEPA.COM

Project:
16 Middle Street
Portland, Maine


Revisions:

Date: June 3, 2016
Scale: As indicated
LIFE SAFETY


LS1.1

SMOKE ZONE	SZ#
NEW WALL - SMOKE PART.	□□□□□
NEW WALL - 1 HOUR	▤▤▤▤▤
NEW WALL - 2 HOUR	▥▥▥▥▥
DEAD END CORR.	---
TRAVEL LENGTH	---
COMMON PATH OF TRAVEL LENGTH	--->
EXIT ENTRANCE	⊗
EXIT ENTRANCE	→


LIFE SAFETY LEGEND
1/8" = 1'-0"

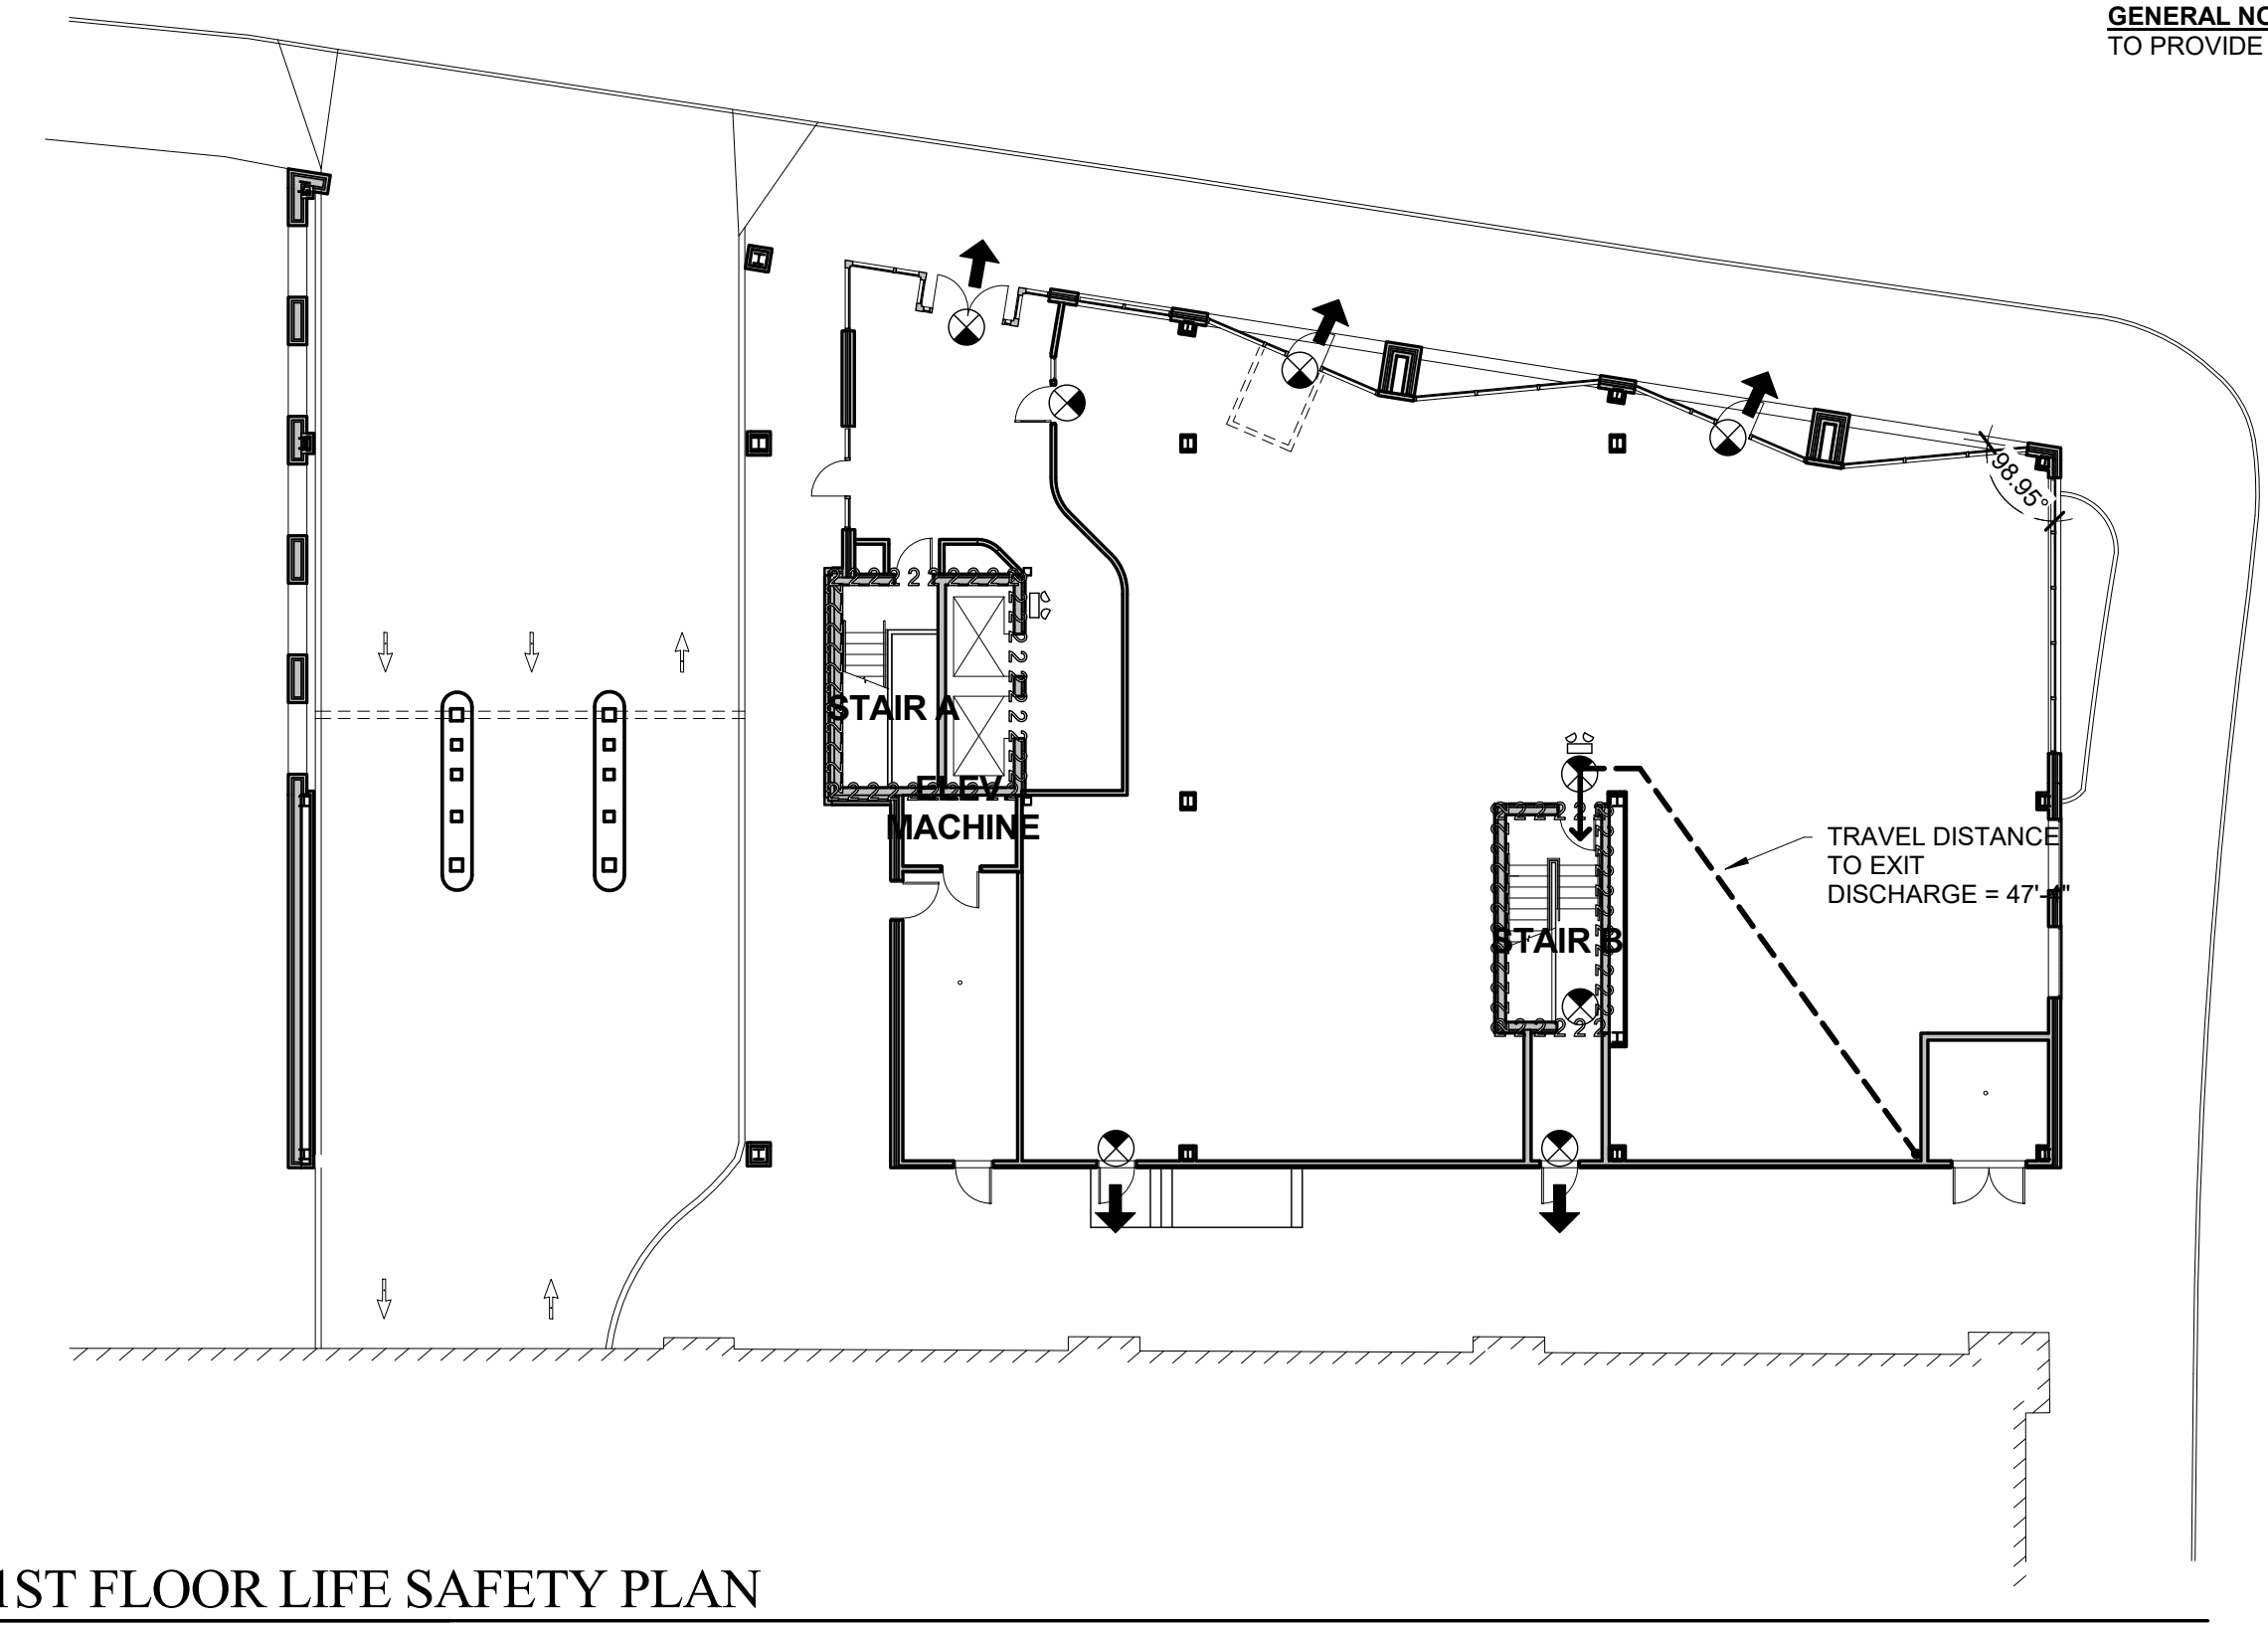

1 | 1ST FLOOR LIFE SAFETY PLAN
1/16" = 1'-0"

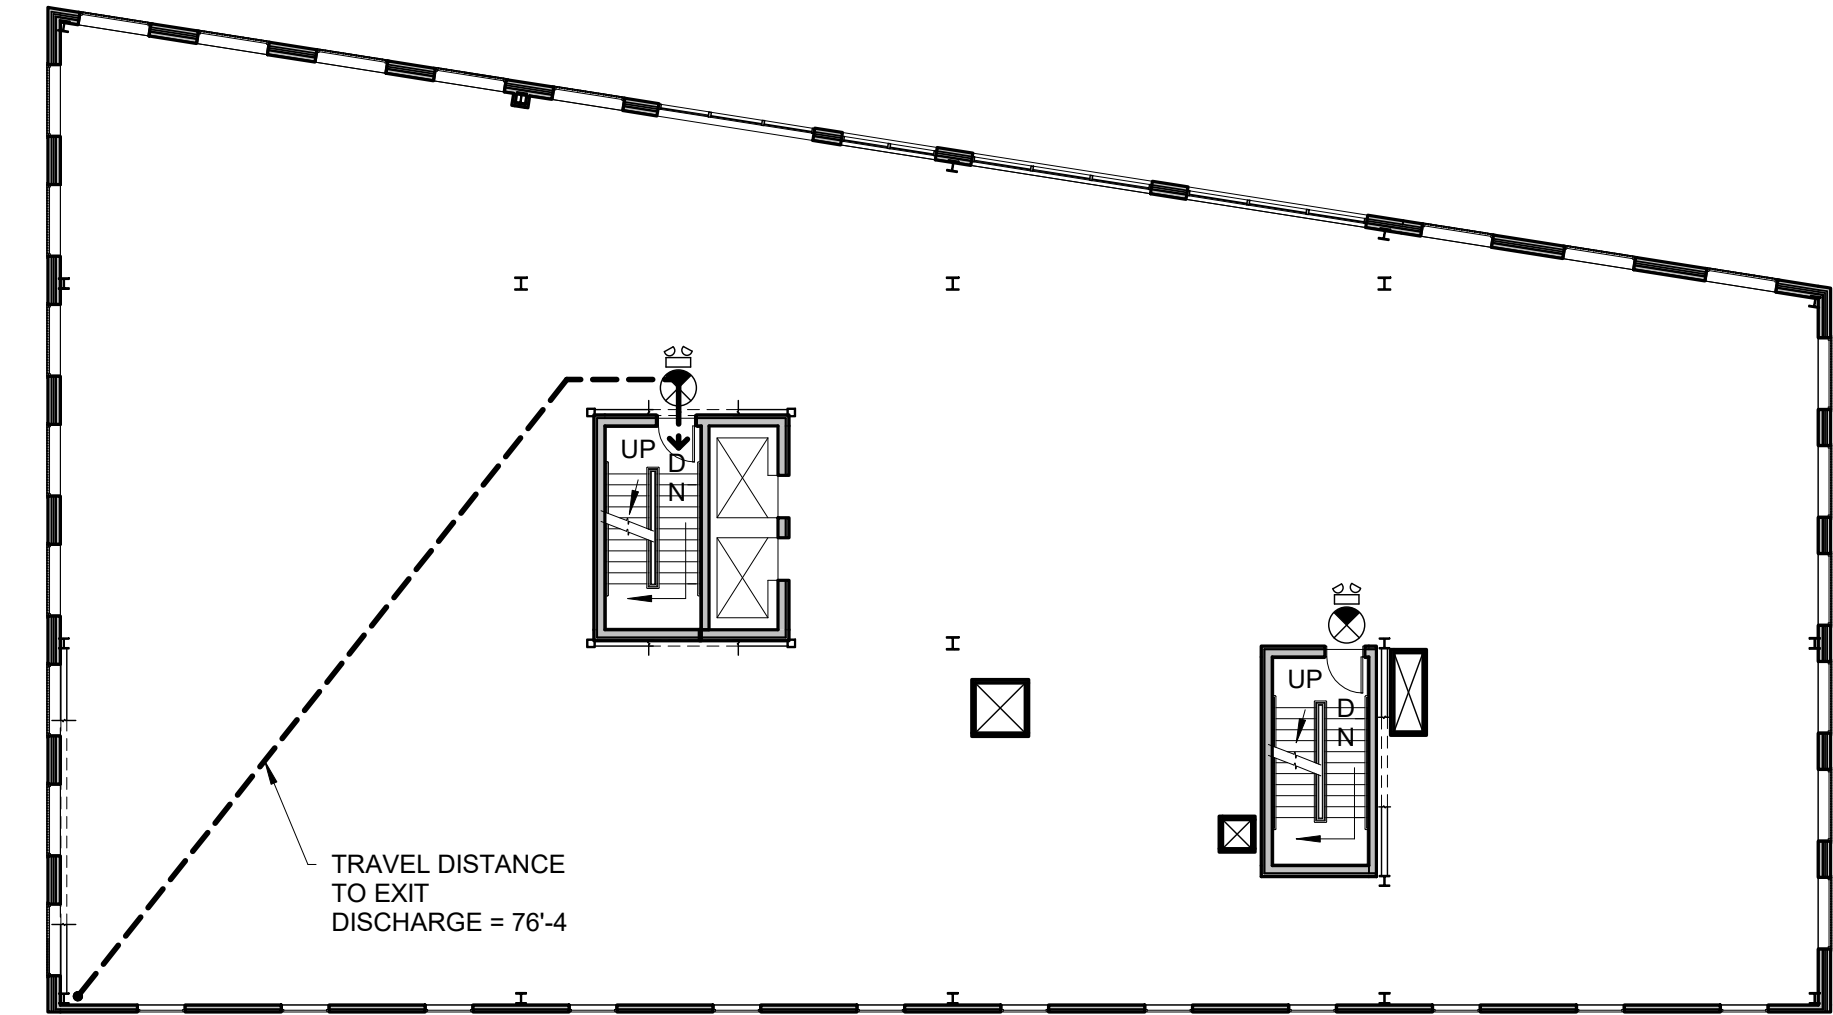

2 | 2ND FLOOR LIFE SAFETY PLAN
1/16" = 1'-0"

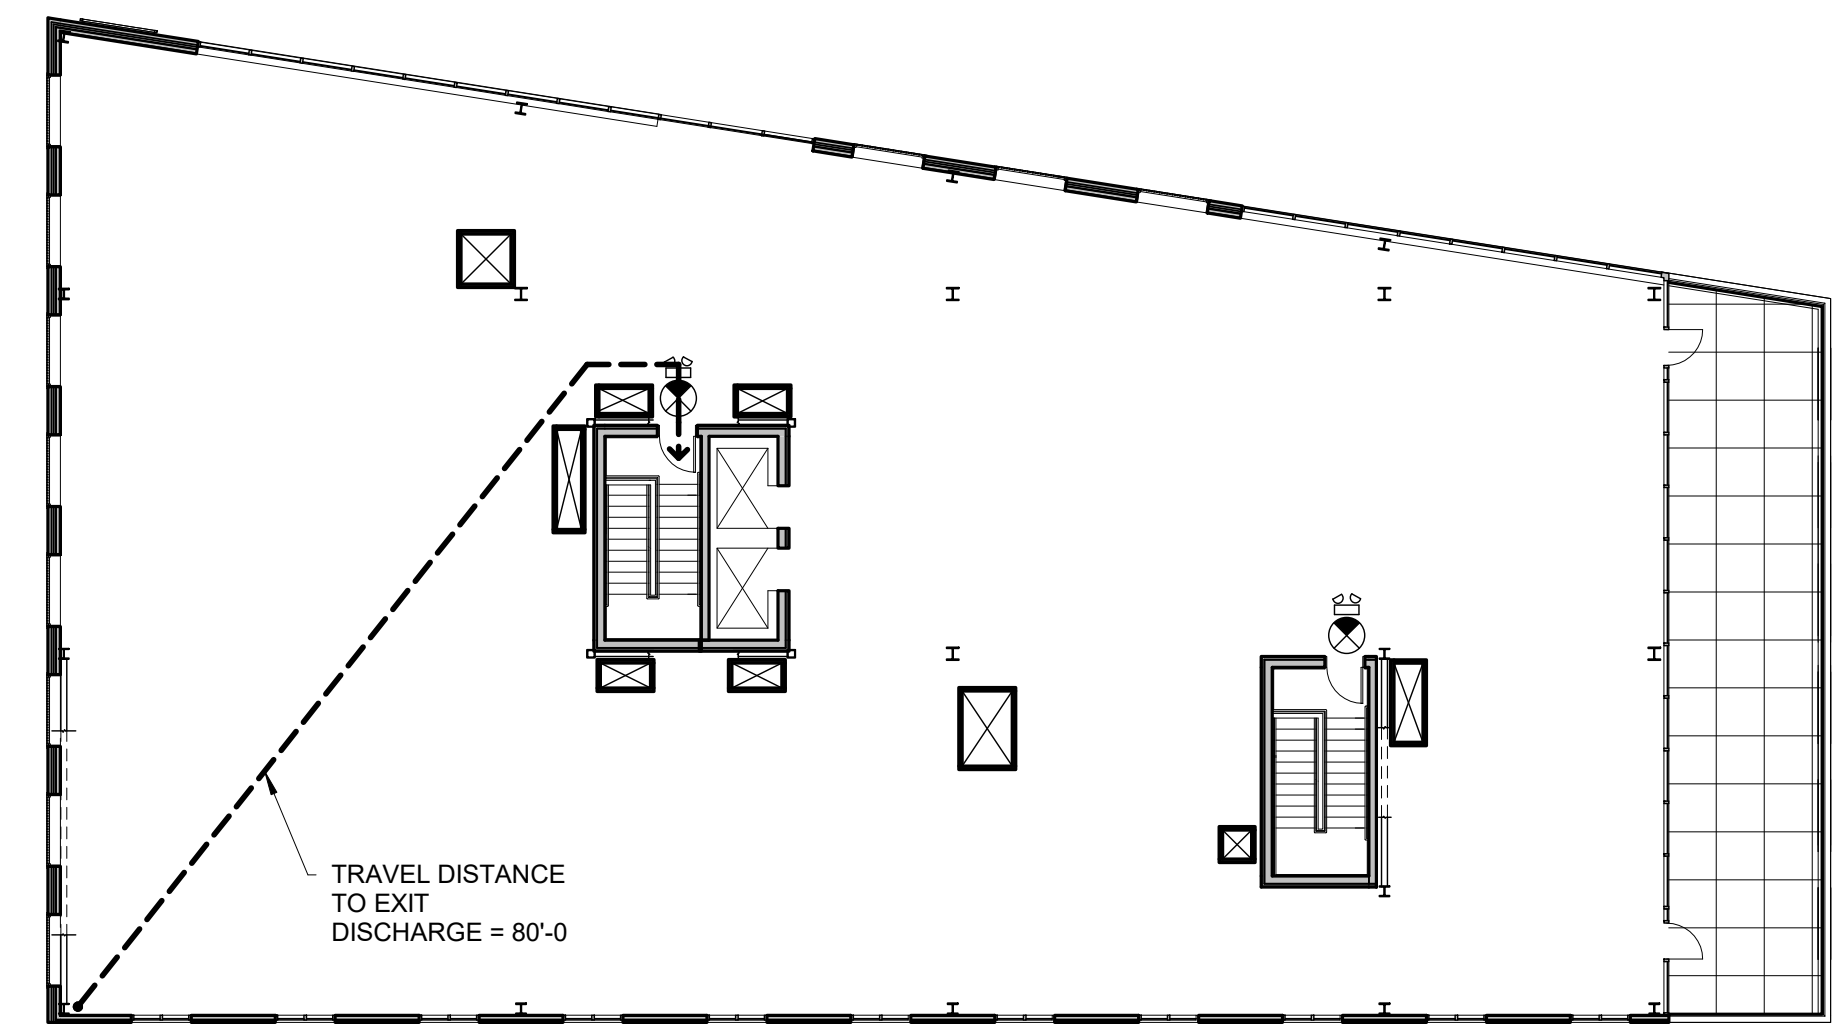

3 | 5TH FLOOR LIFE SAFETY PLAN
1/16" = 1'-0"