




1 | TILSON 4TH FLOOR FIT UP PLAN  
1/8" = 1'-0"

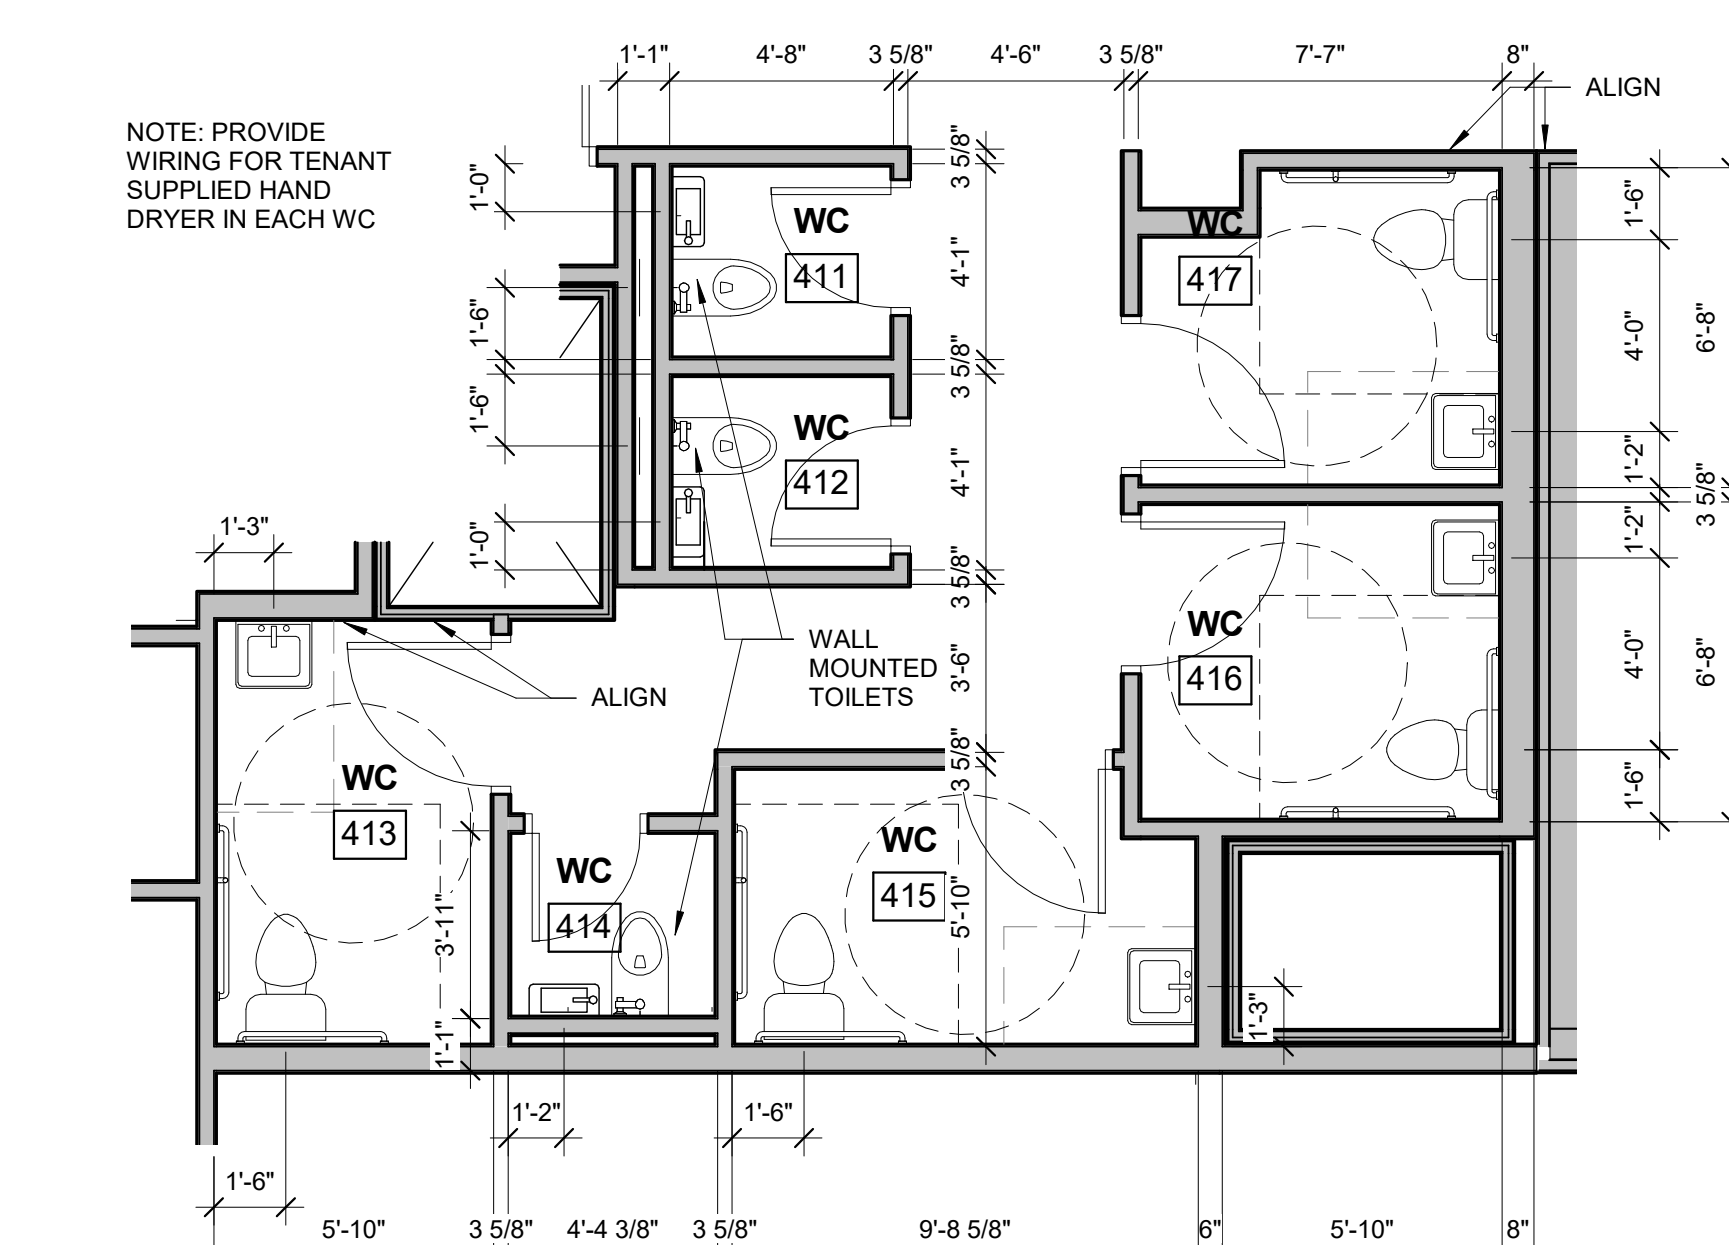


2 | TILSON 4TH FLOOR RESTROOM ENLARGED PLAN  
1/4" = 1'-0"

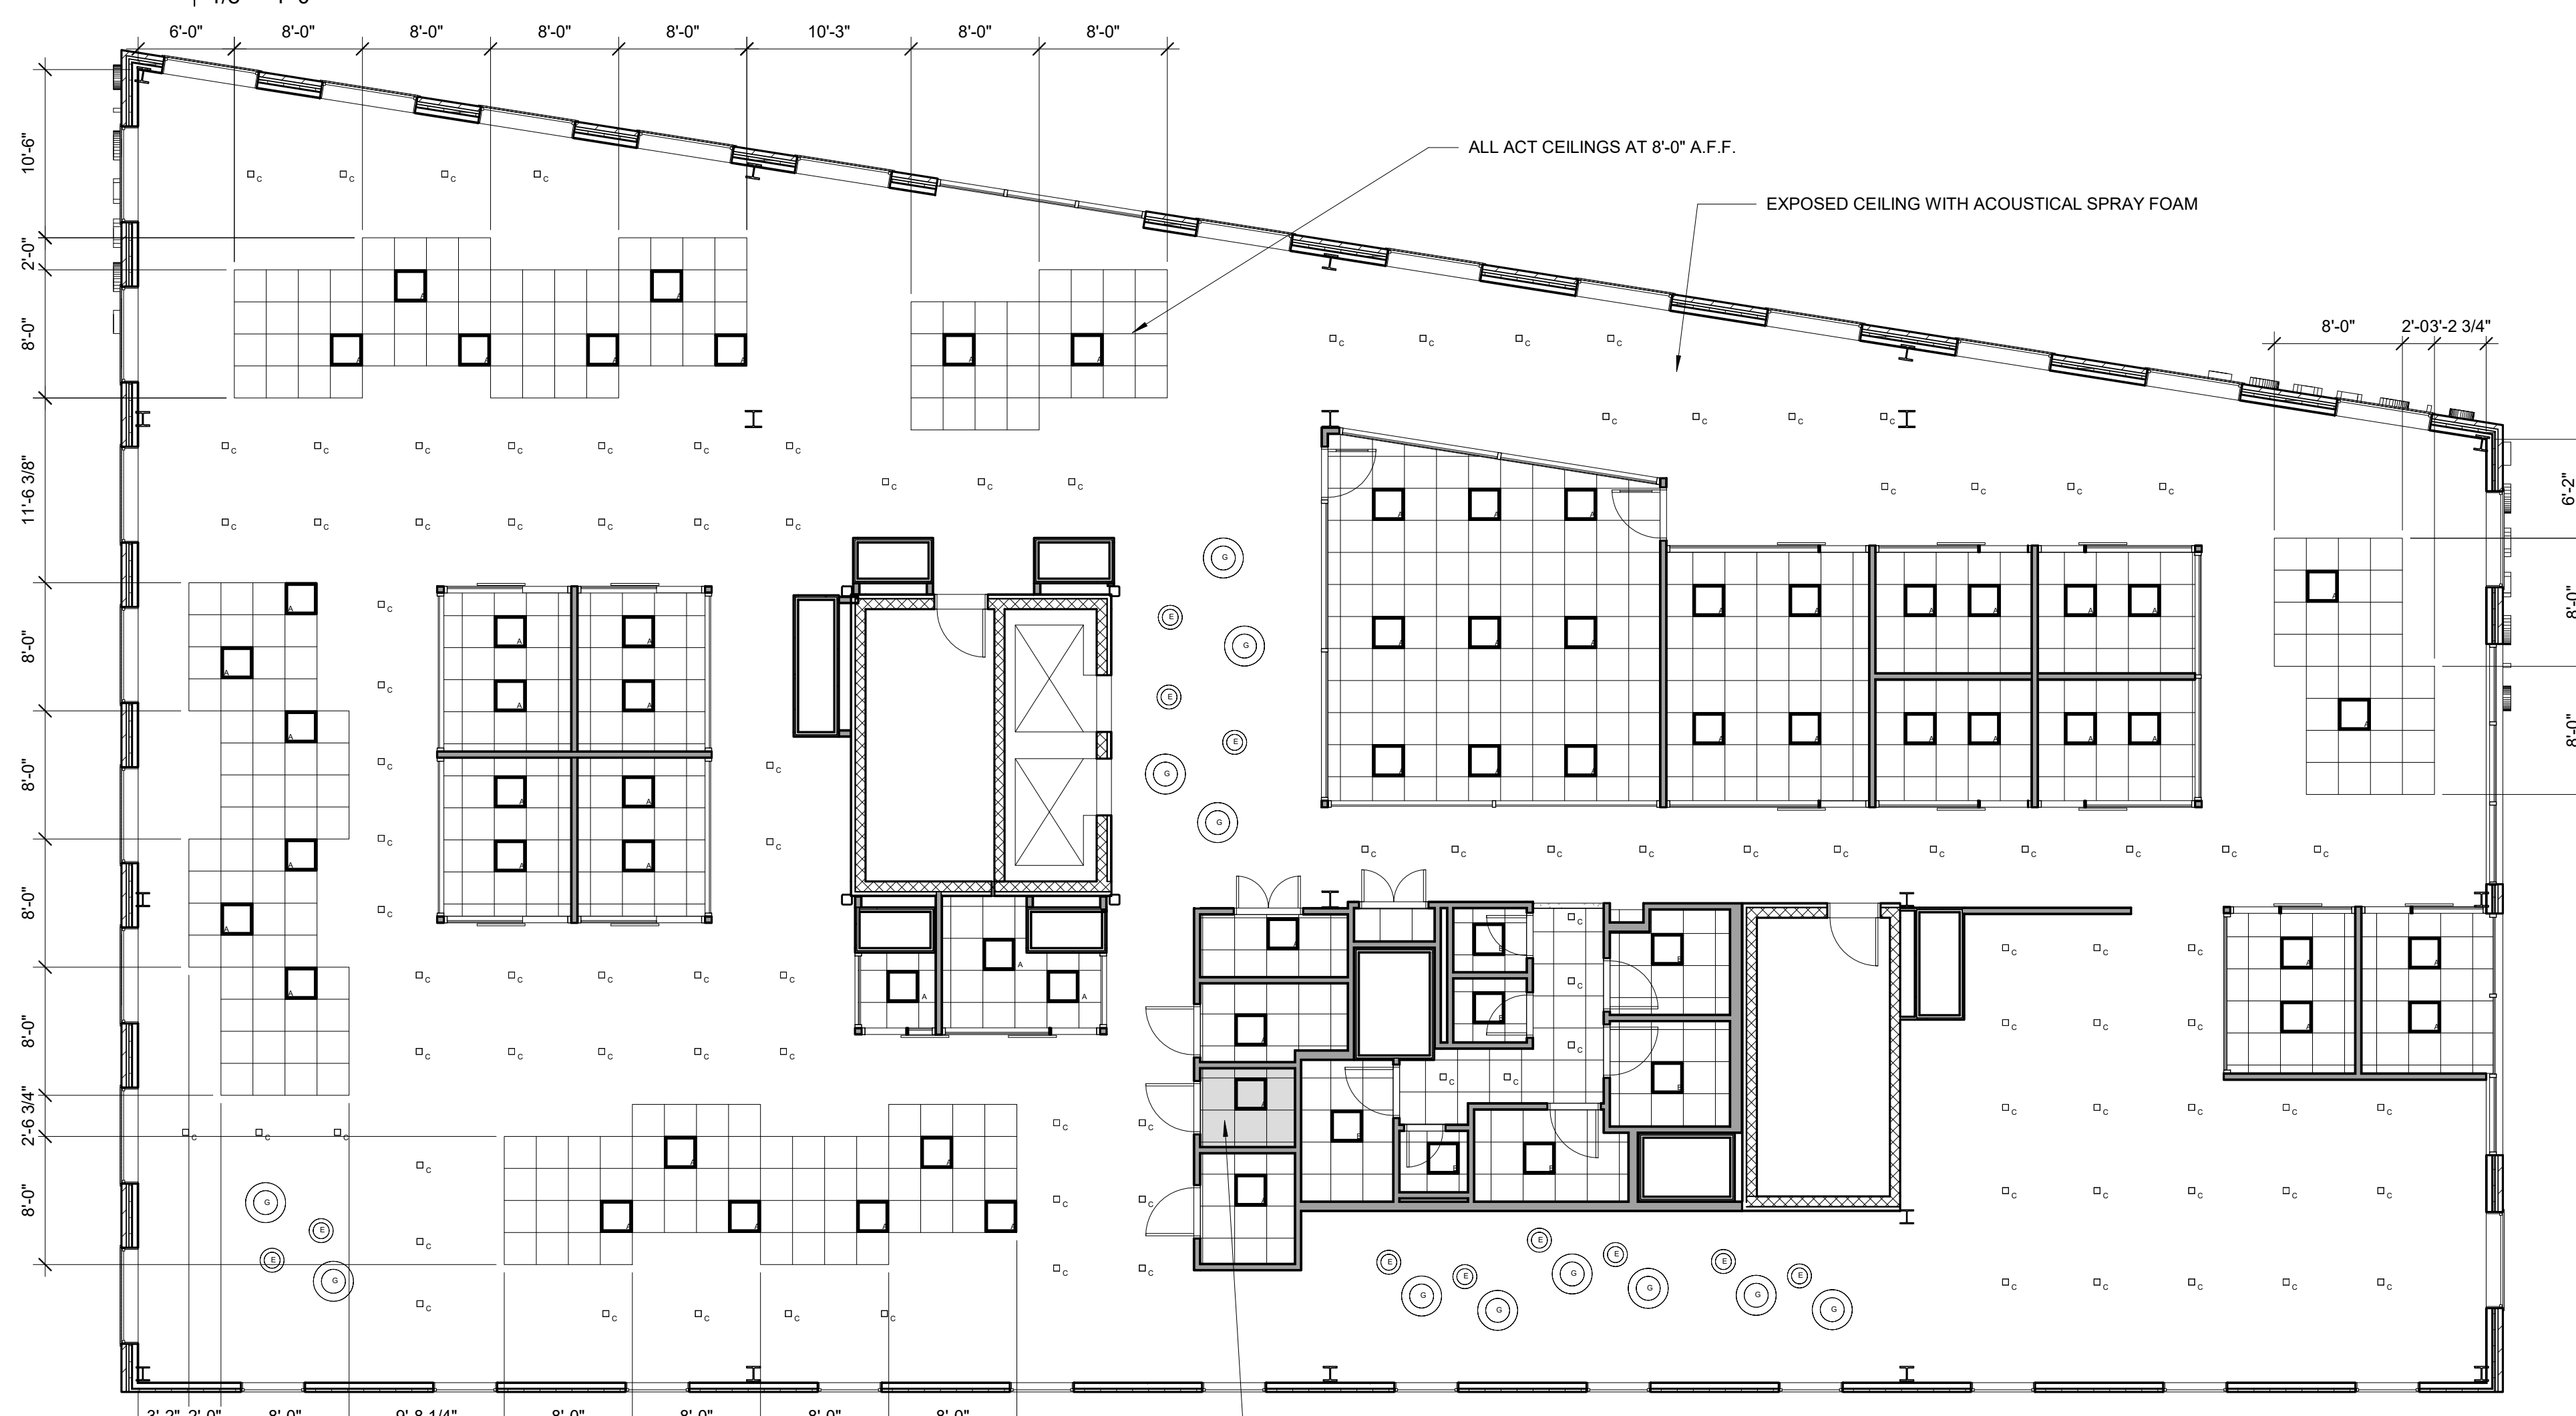


4 | 4TH FLOOR RCP  
1/8" = 1'-0"

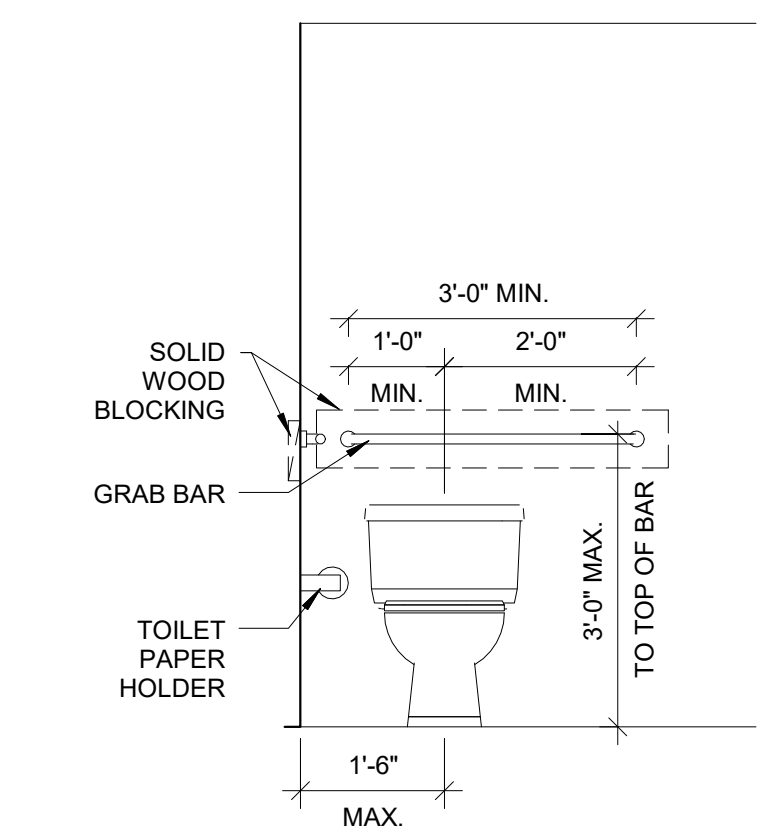

3 | ADA WC BACK ELEVATION  
1/2" = 1'-0"

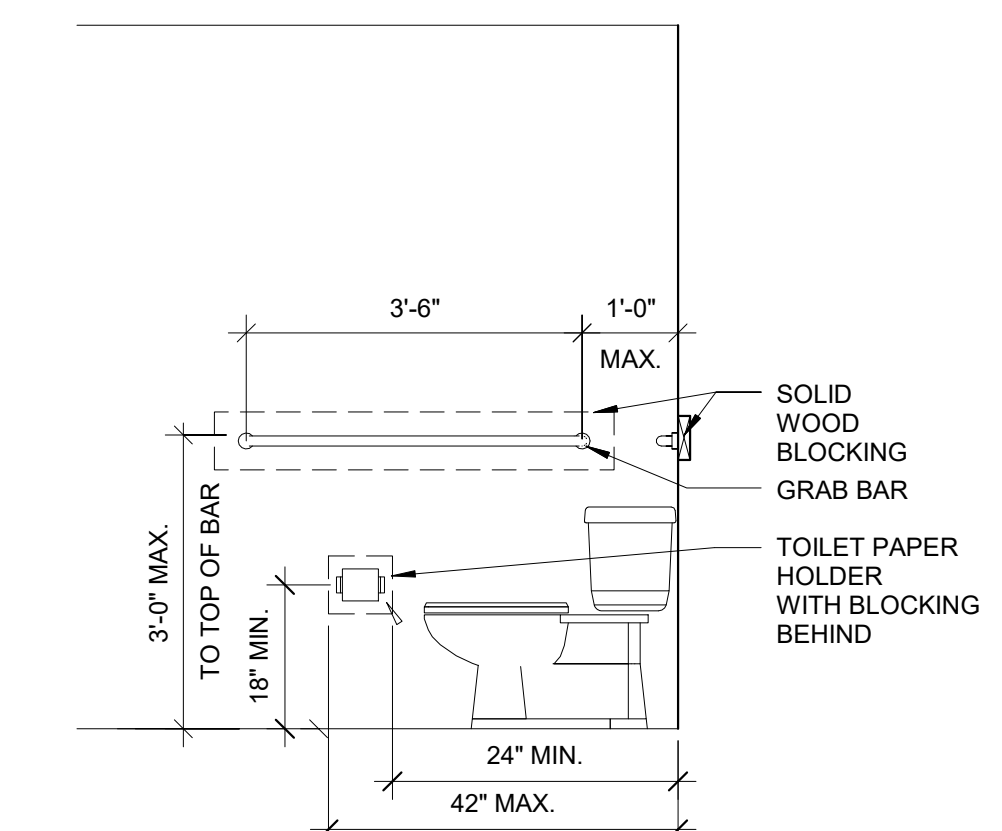

5 | TYPICAL ADA ELEVATION  
1/2" = 1'-0"

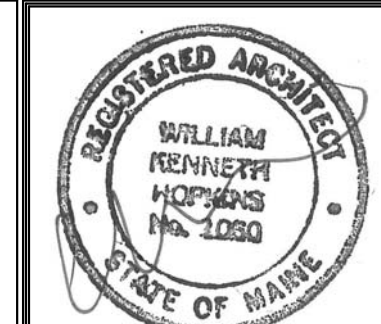

Prepared For:  
16 Middle Street  
Associates, LLC

Consultant:  
**ARCHETYPE** architects  
48 Union Wharf Portland, Maine 04101  
(207) 772-0022 ARCHETYPE@ARCHETYPEPA.COM

Project:  
16 Middle Street  
Condominium  
16 Middle Street  
Portland, Maine

Revisions:  
Date: MAR. 1, 2017  
Scale: As indicated  
TILSON 4TH FLOOR FIT UP

A1.14