

Prepared For:
16 Middle Street
Associates, LLC


Consultant:
ARCHETYPE
architects
48 Union Wharf Portland, Maine 04101
(207) 772-6022 ARCHETYPE@ARCHETYPEPA.COM

Project:
16 Middle Street
Condominium
16 Middle Street
Portland, Maine


Revisions:

Date: MAR. 1, 2017
Scale: 1/16" = 1'-0"
TILSON FIT UP - KEY
PLANS


A

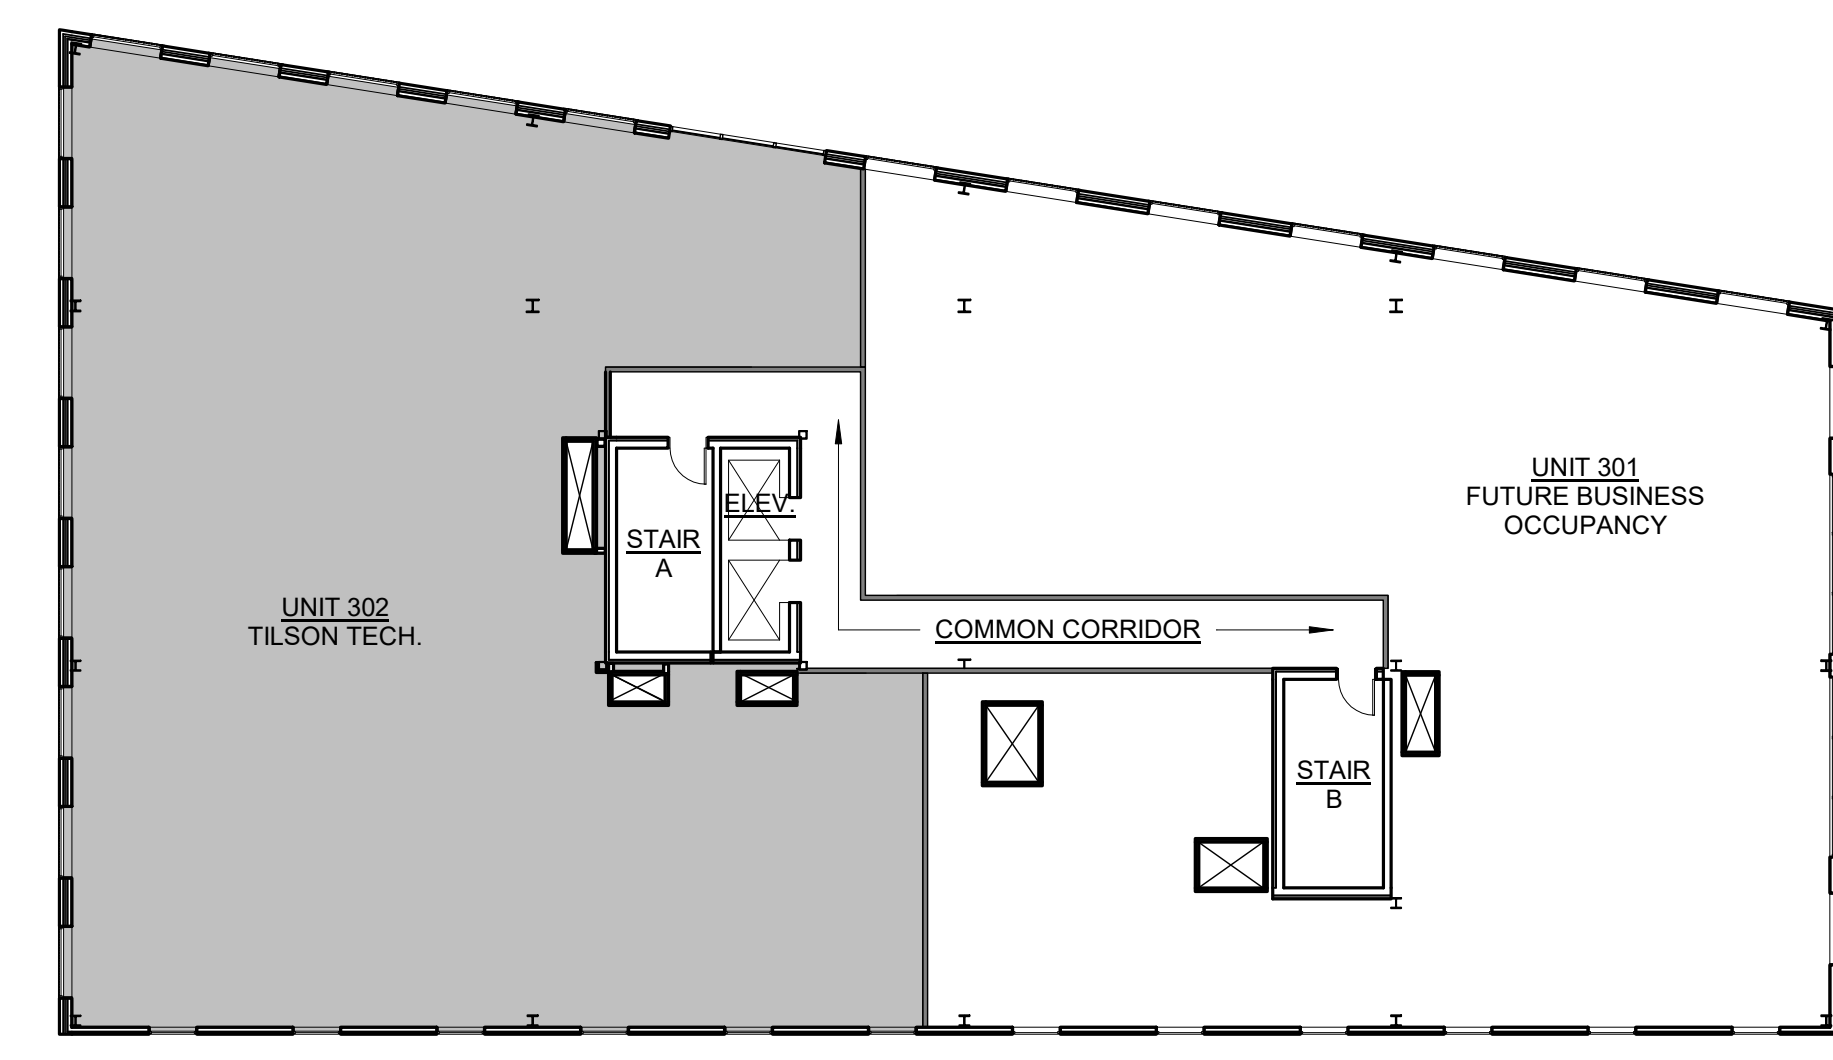


3 | 3RD FLOOR - KEY PLAN
1/16" = 1'-0"

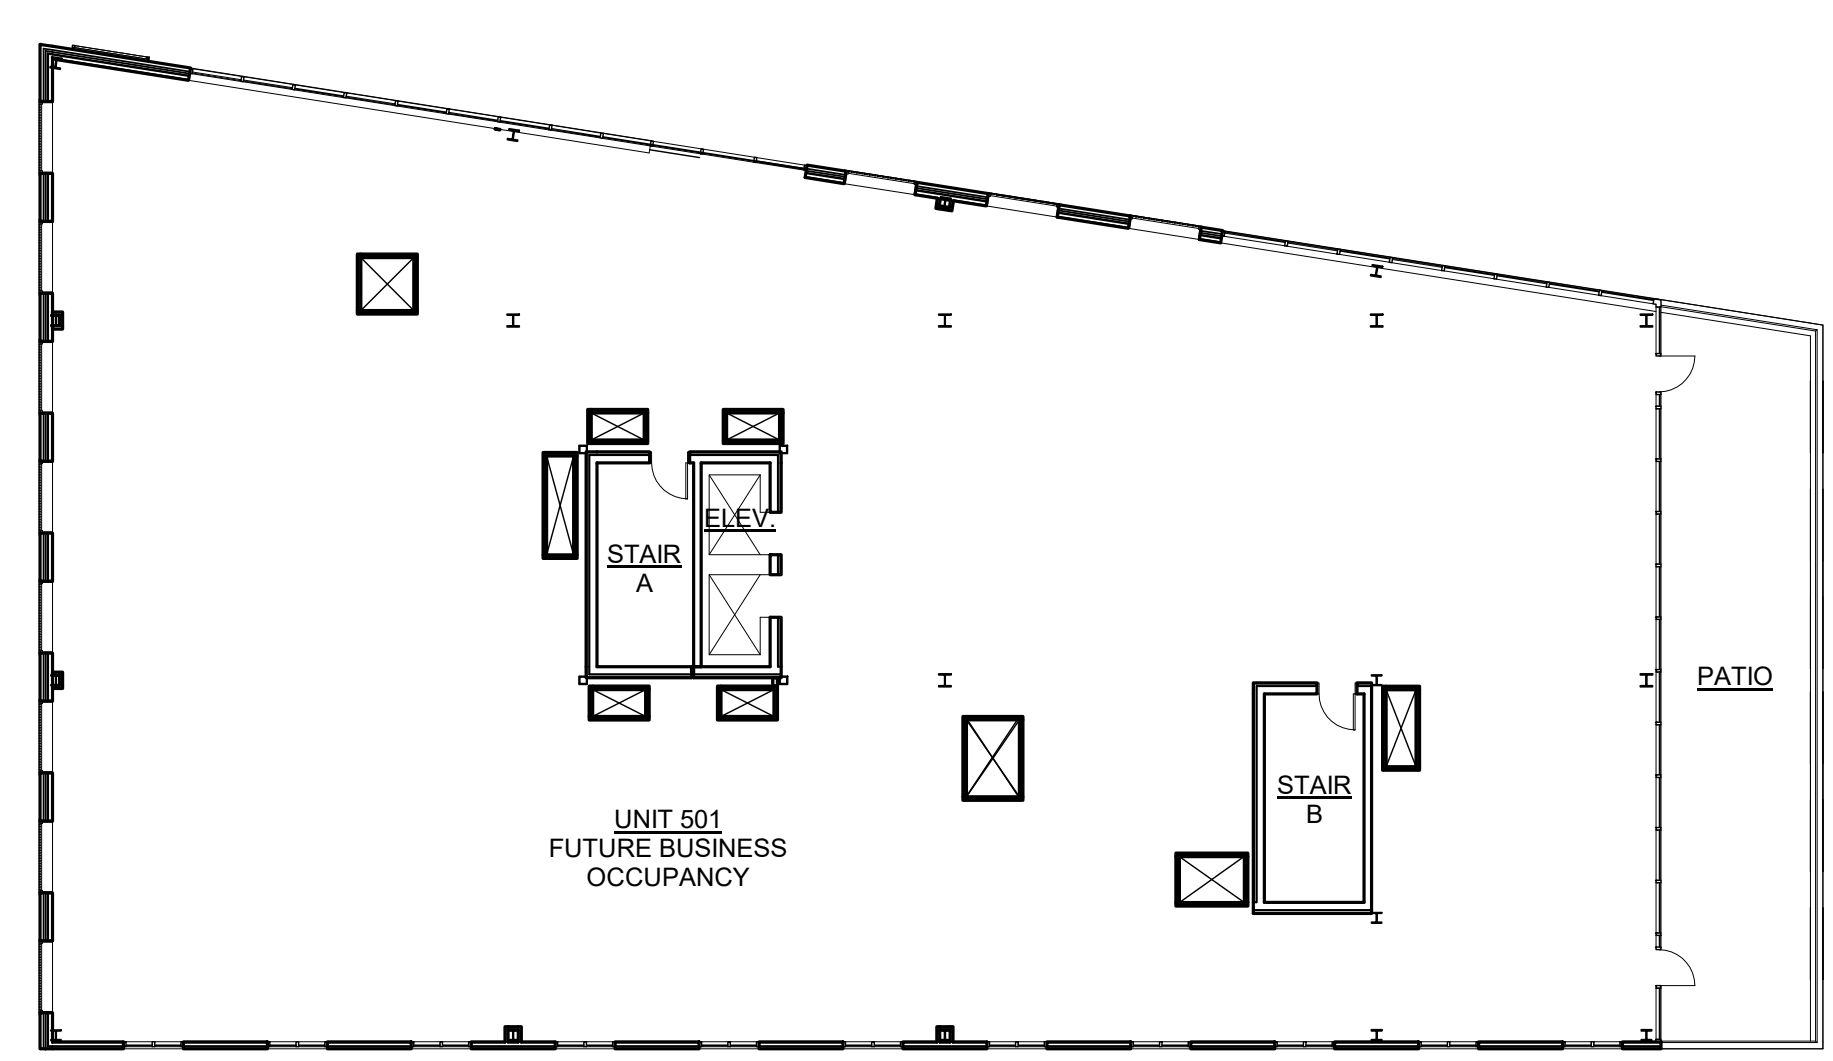


5 | 5TH FLOOR - KEY PLAN
1/16" = 1'-0"

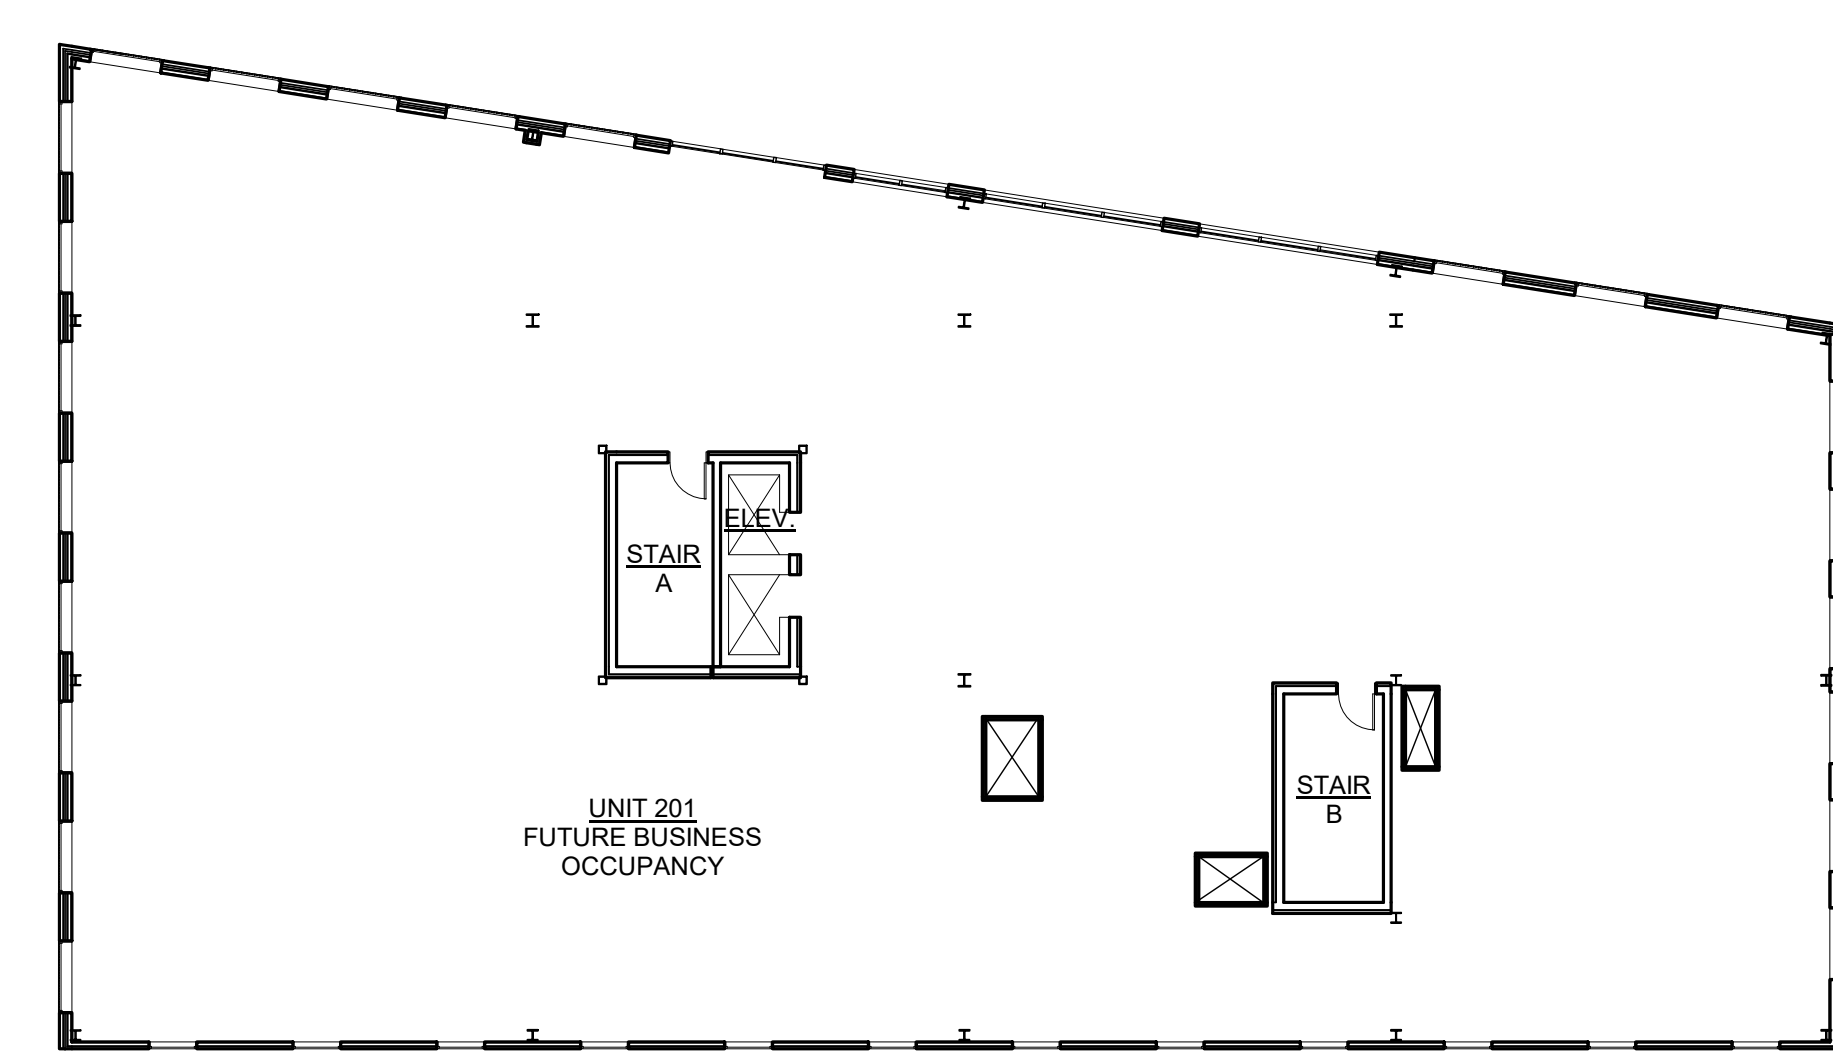

2 | 2ND FLOOR - KEY PLAN
1/16" = 1'-0"

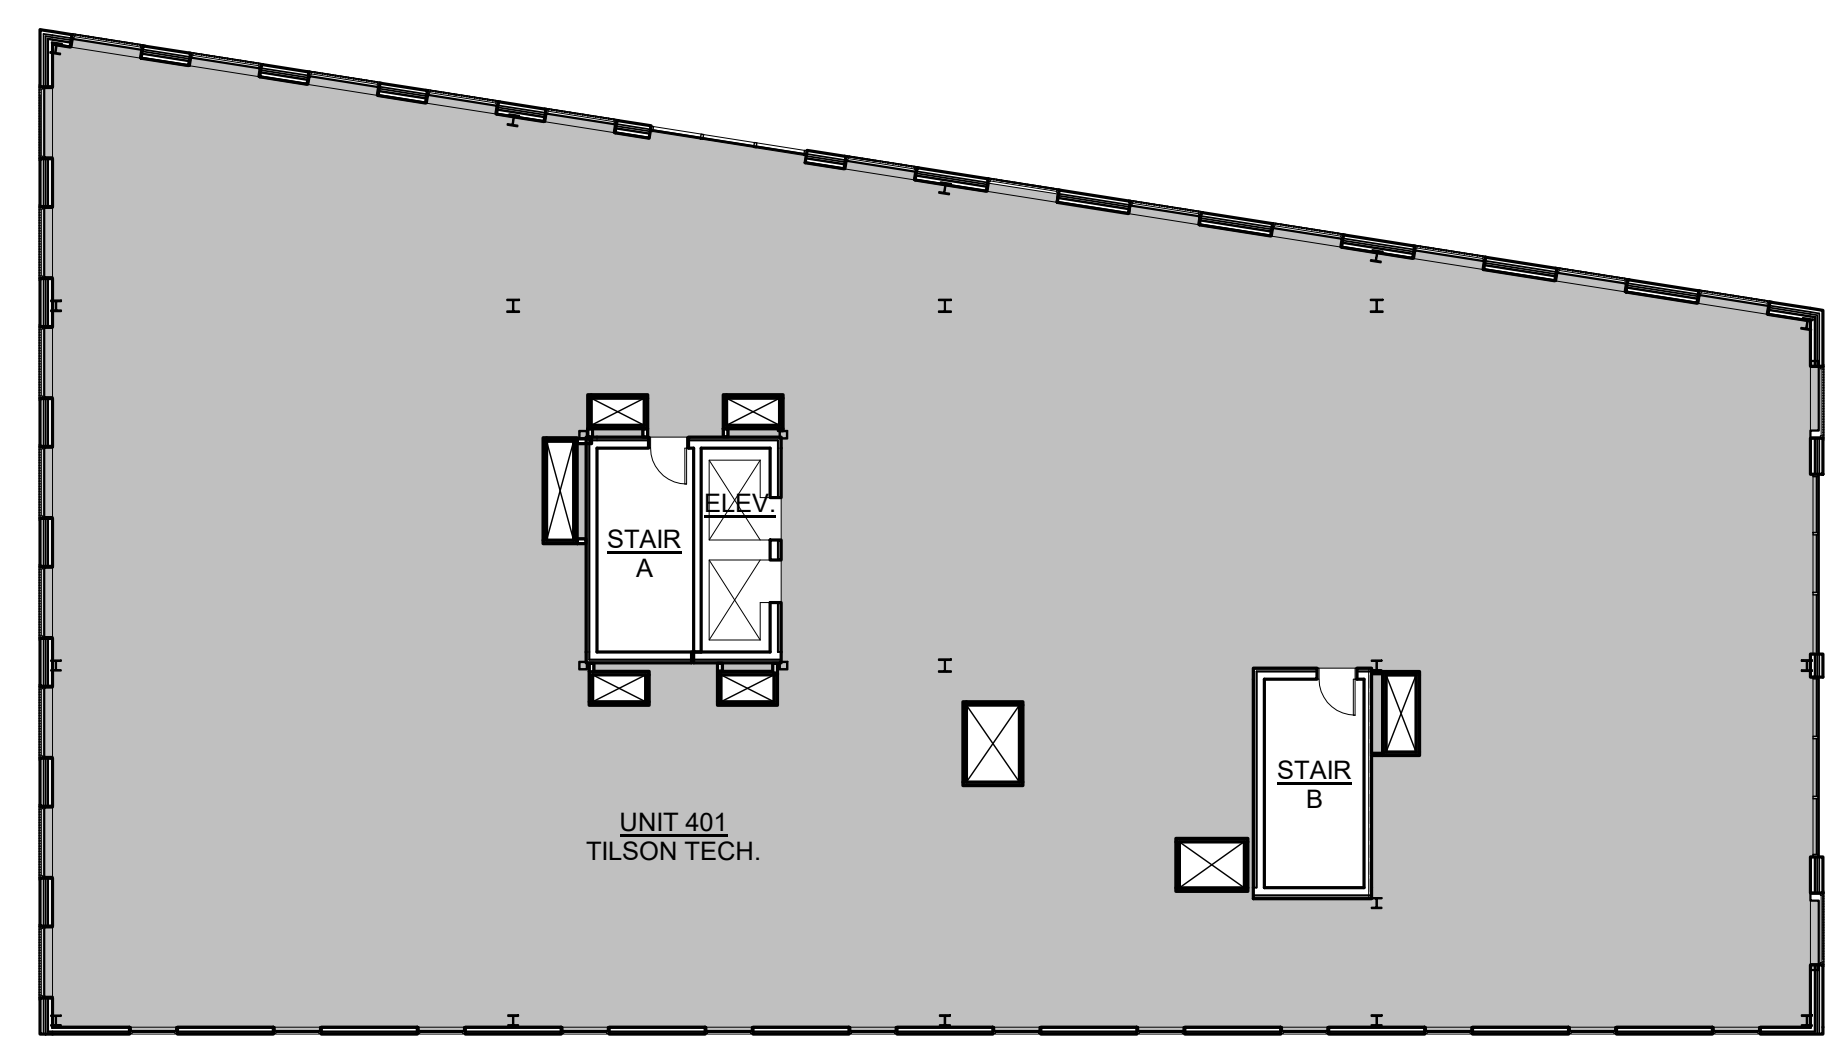

4 | 4TH FLOOR - KEY PLAN
1/16" = 1'-0"

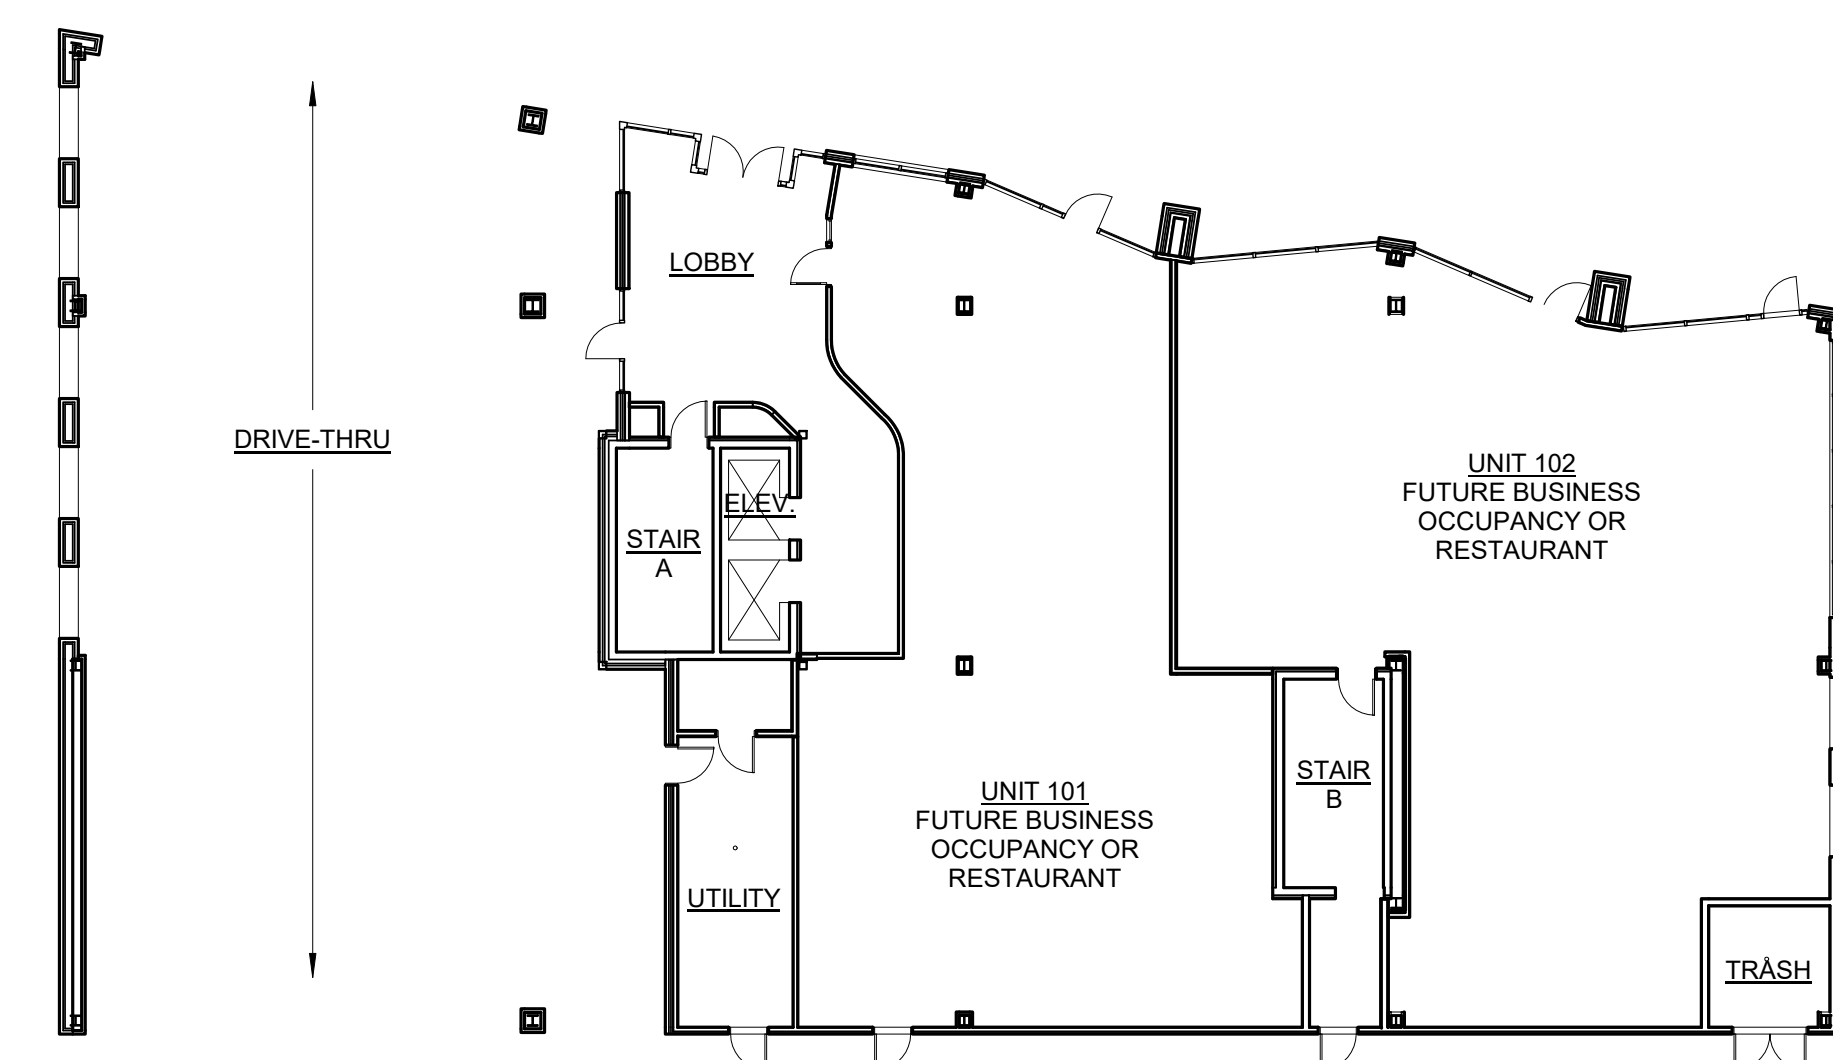

1 | 1ST FLOOR - KEY PLAN
1/16" = 1'-0"