

Prepared For:
BATEMAN PARTNERS, L.L.C.


Consultant:
ARCHETYPE architects
48 Union Wharf Portland, Maine 04101
(207) 772-6022 Fax (207) 772-4056

Project:
185 Fore Street
185 Fore Street, Portland Maine


Revisions:
2 / 06-12-2015 ADDENDUM 1

Date: 12 JUNE, 2015
Scale: As indicated


STAIR PLANS AND SECTIONS
A3.13

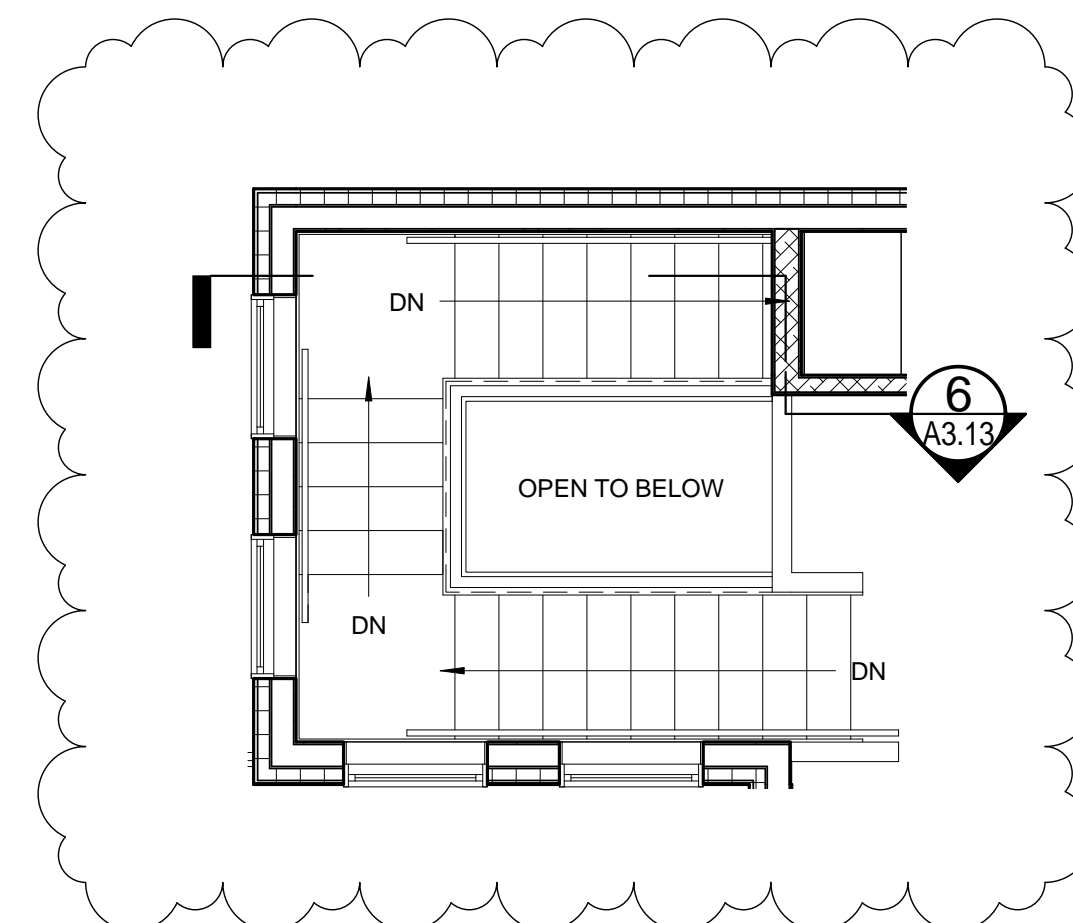


3 UNIT 402 STAIR - MEZZANINE
1/4" = 1'-0"

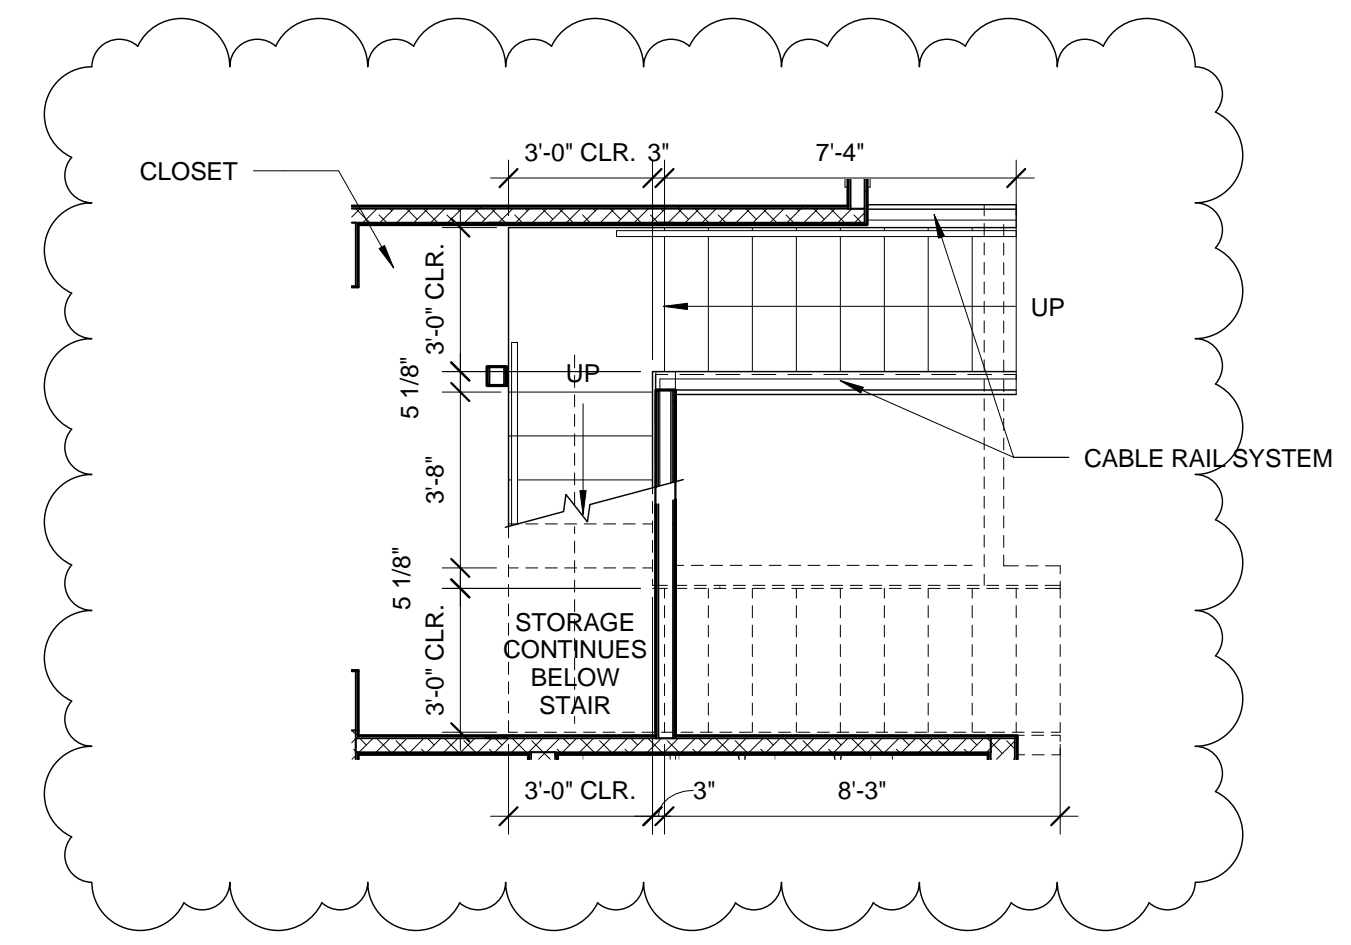


4 UNIT 402 STAIR - FOURTH FLOOR
1/4" = 1'-0"

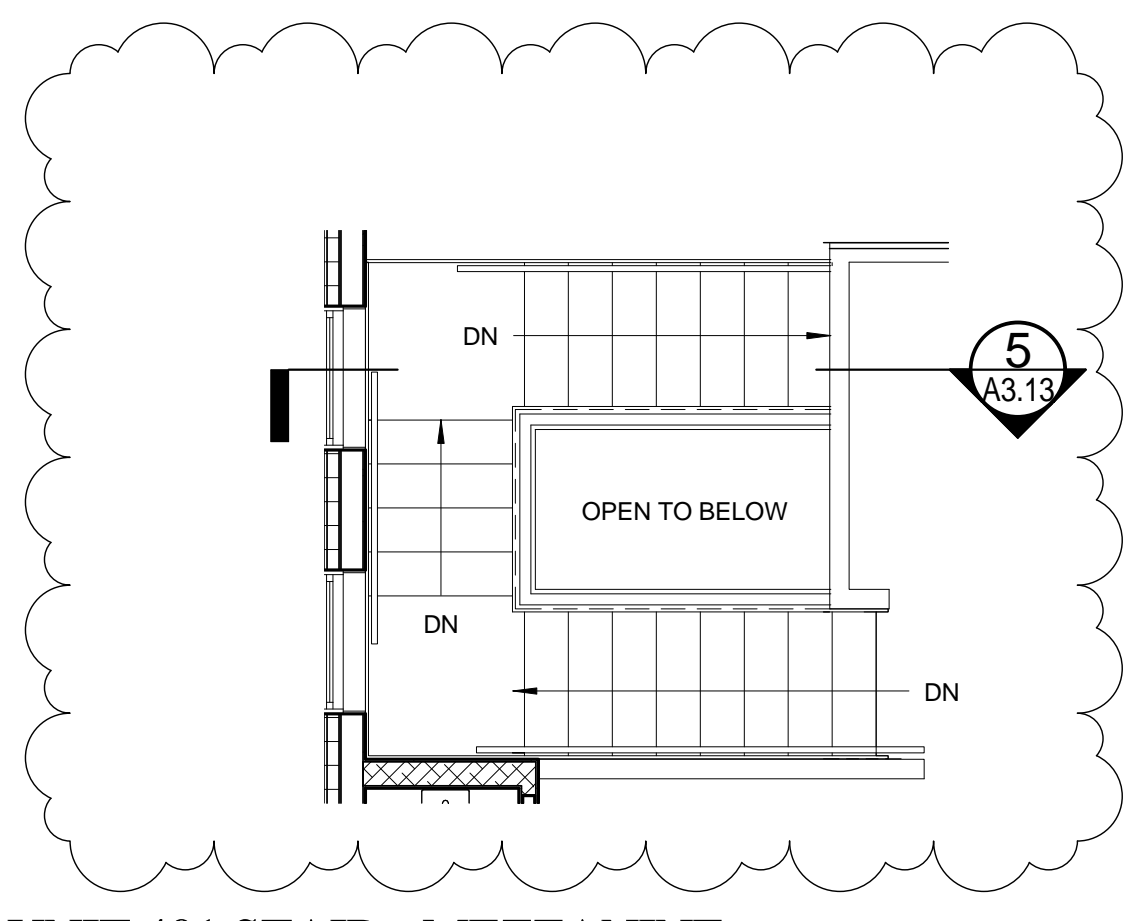


2 UNIT 401 STAIR - MEZZANINE
1/4" = 1'-0"

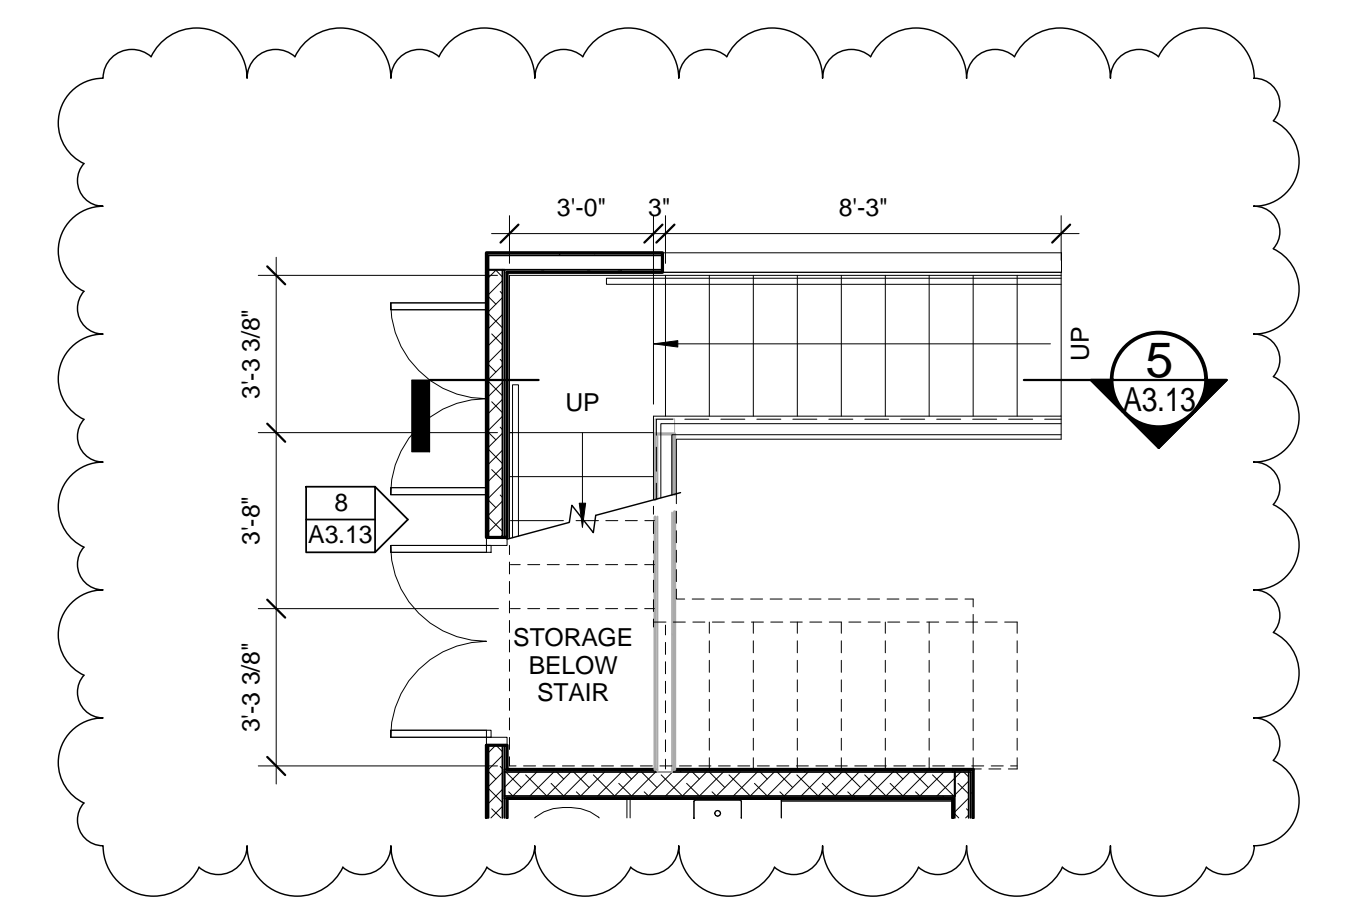


1 UNIT 401 STAIR - FOURTH FLOOR
1/4" = 1'-0"

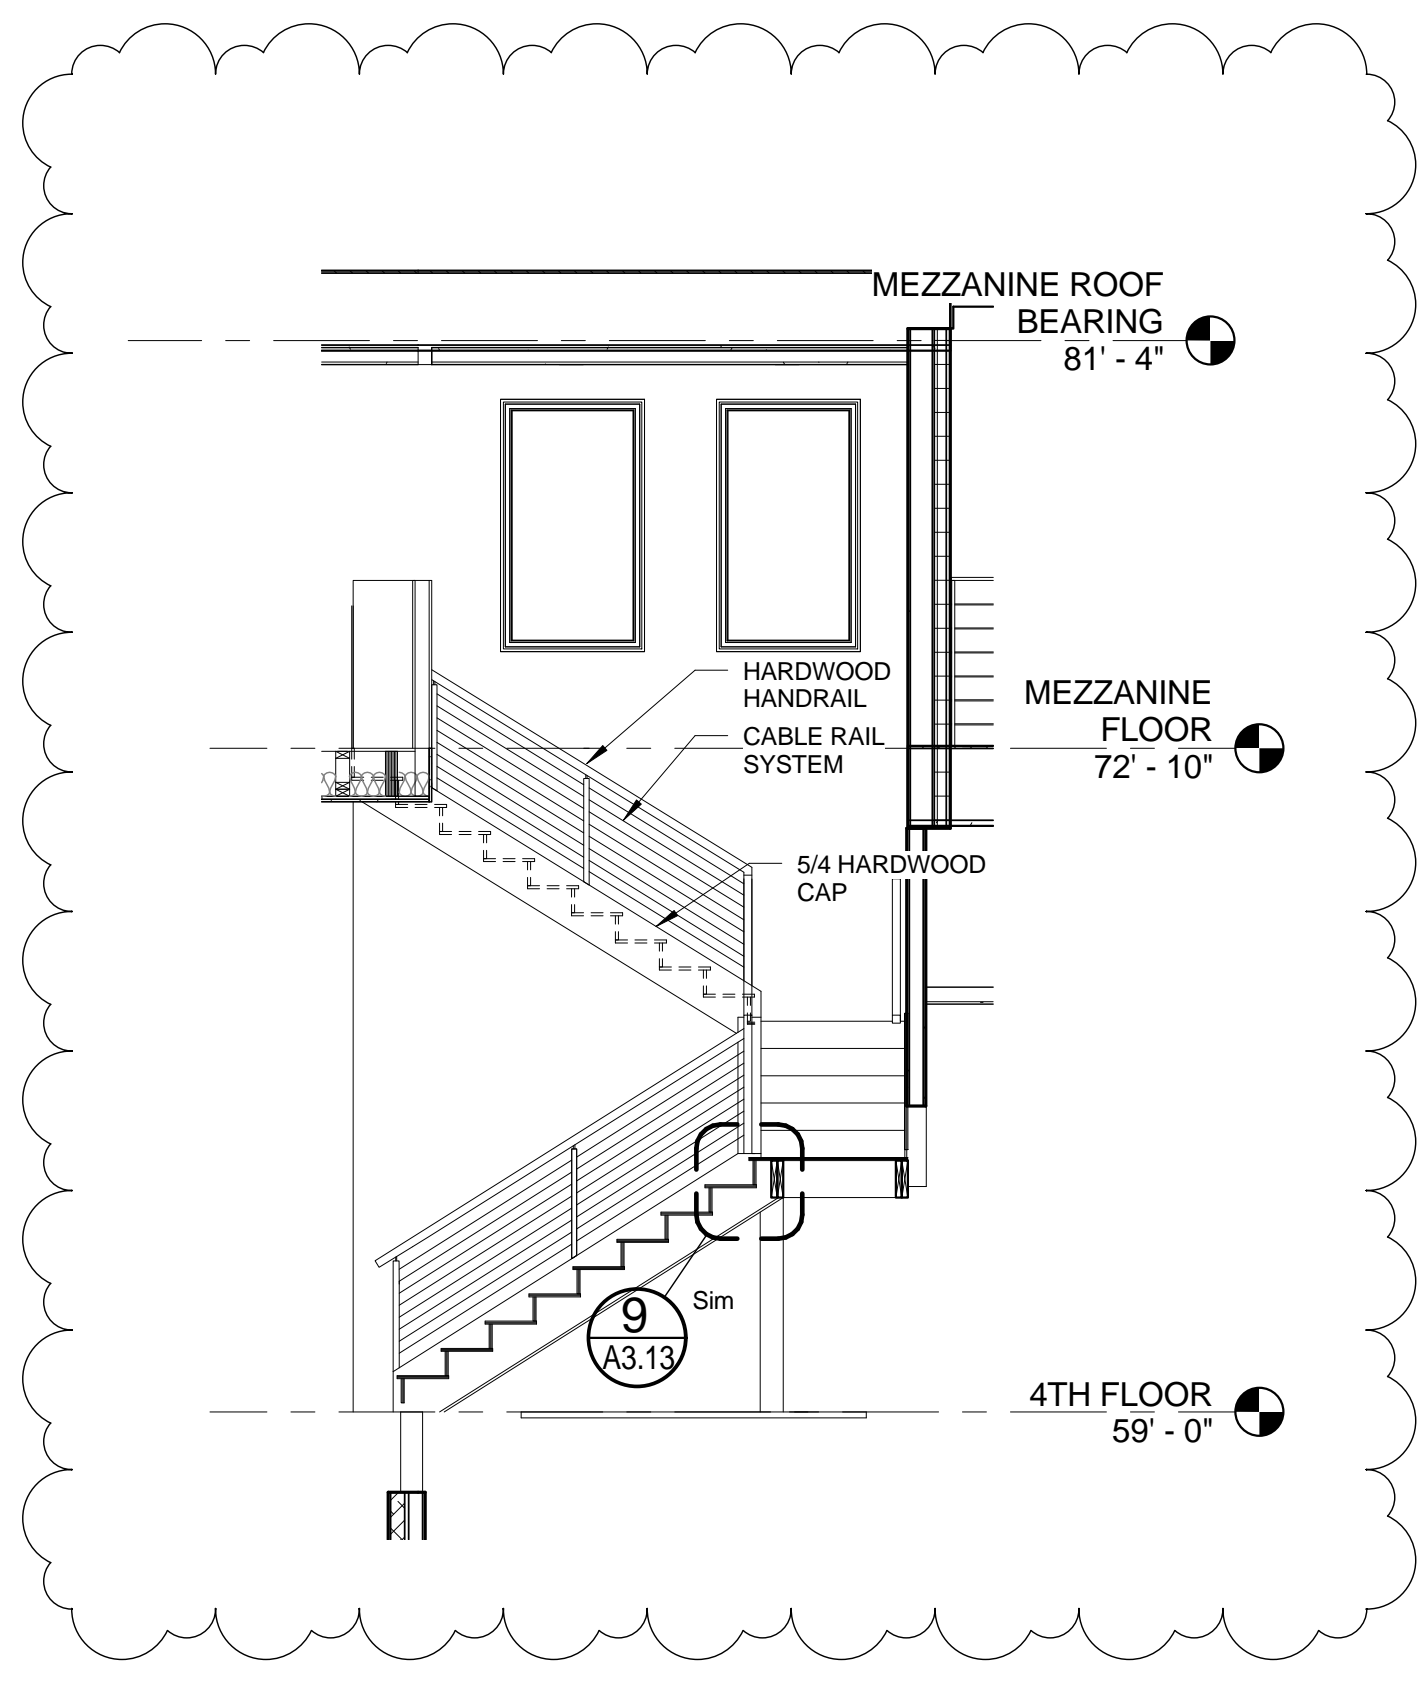


6 UNIT 402 STAIR SECTION
1/4" = 1'-0"

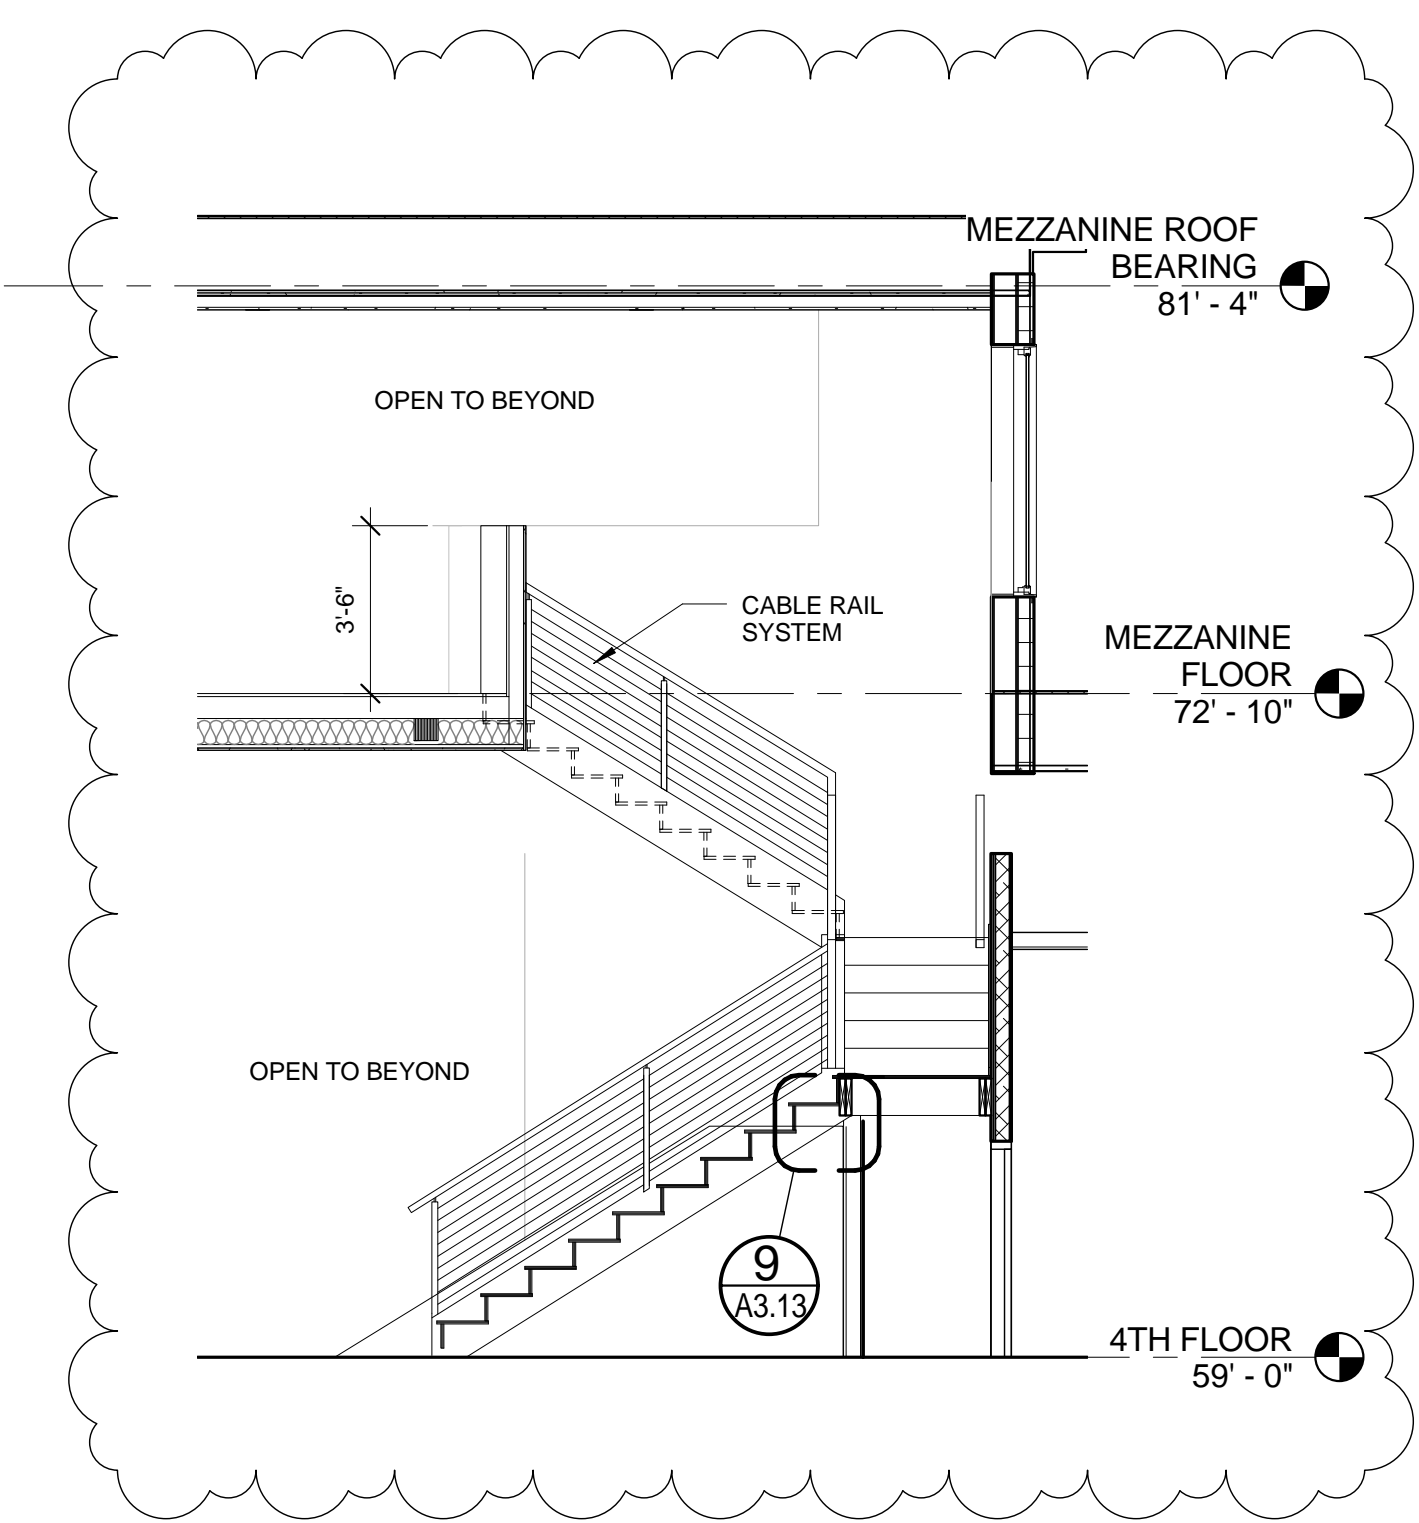


5 UNIT 401 STAIR SECTION
1/4" = 1'-0"

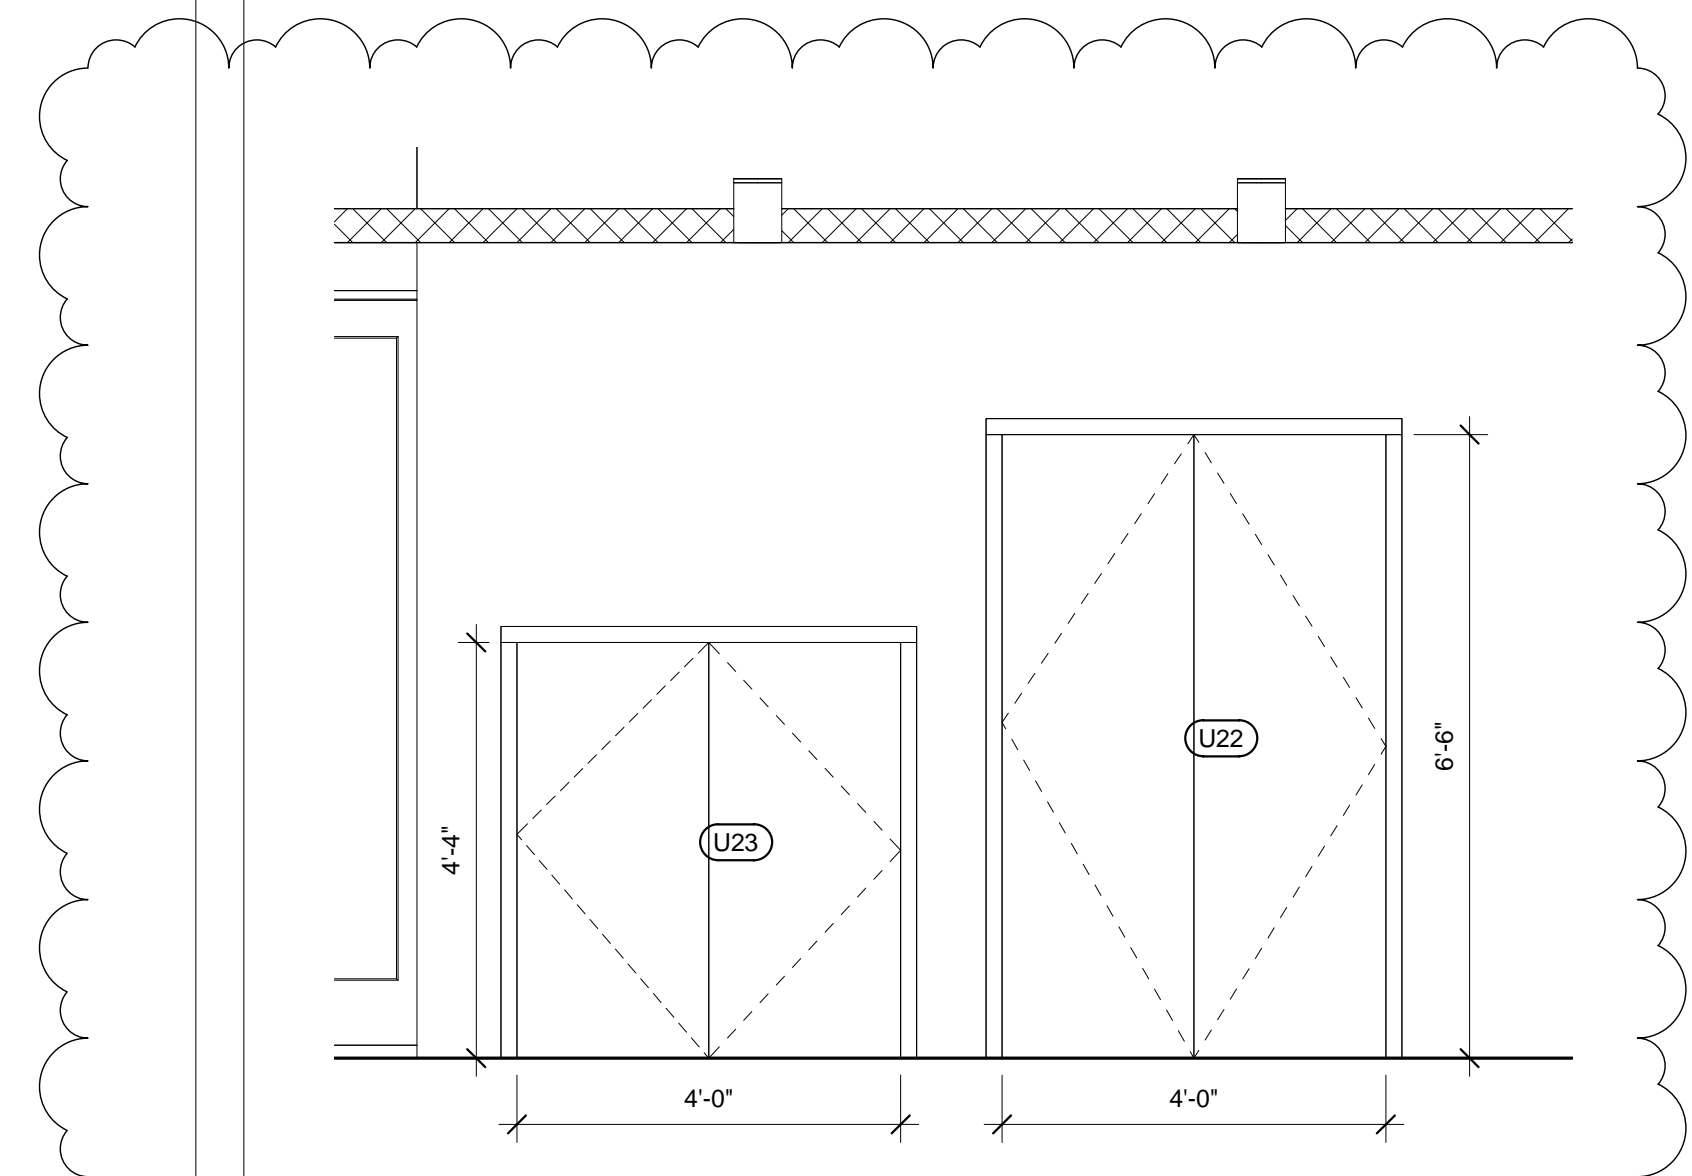

8 UNIT 401 - BACKSIDE STAIR DETAIL
1/2" = 1'-0"

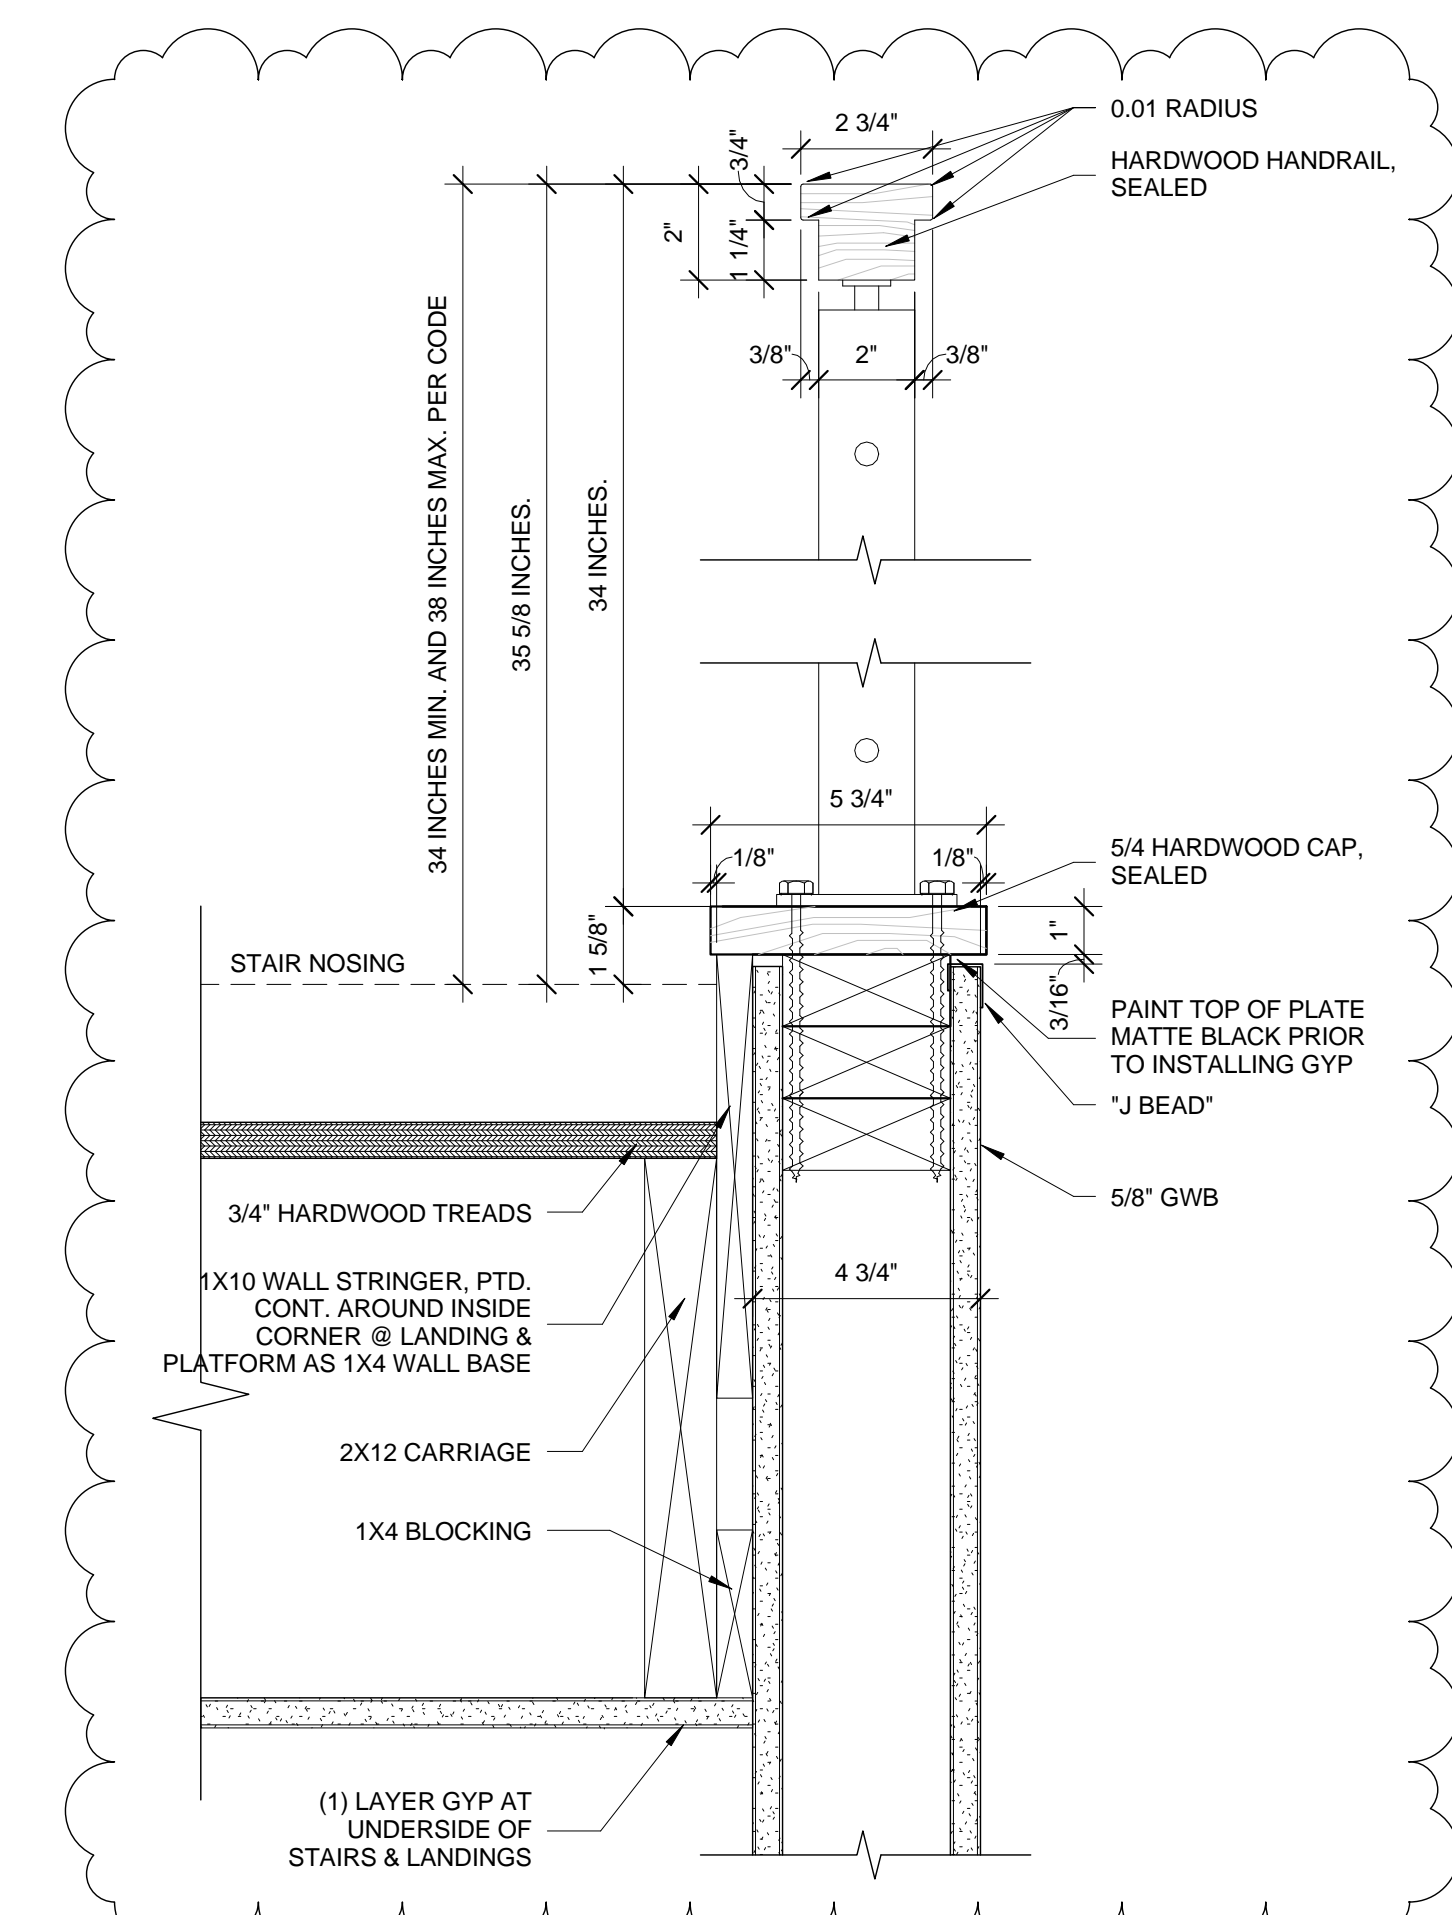

7 STAIR/RAILING DETAIL UNIT 401 & 402
3" = 1'-0"

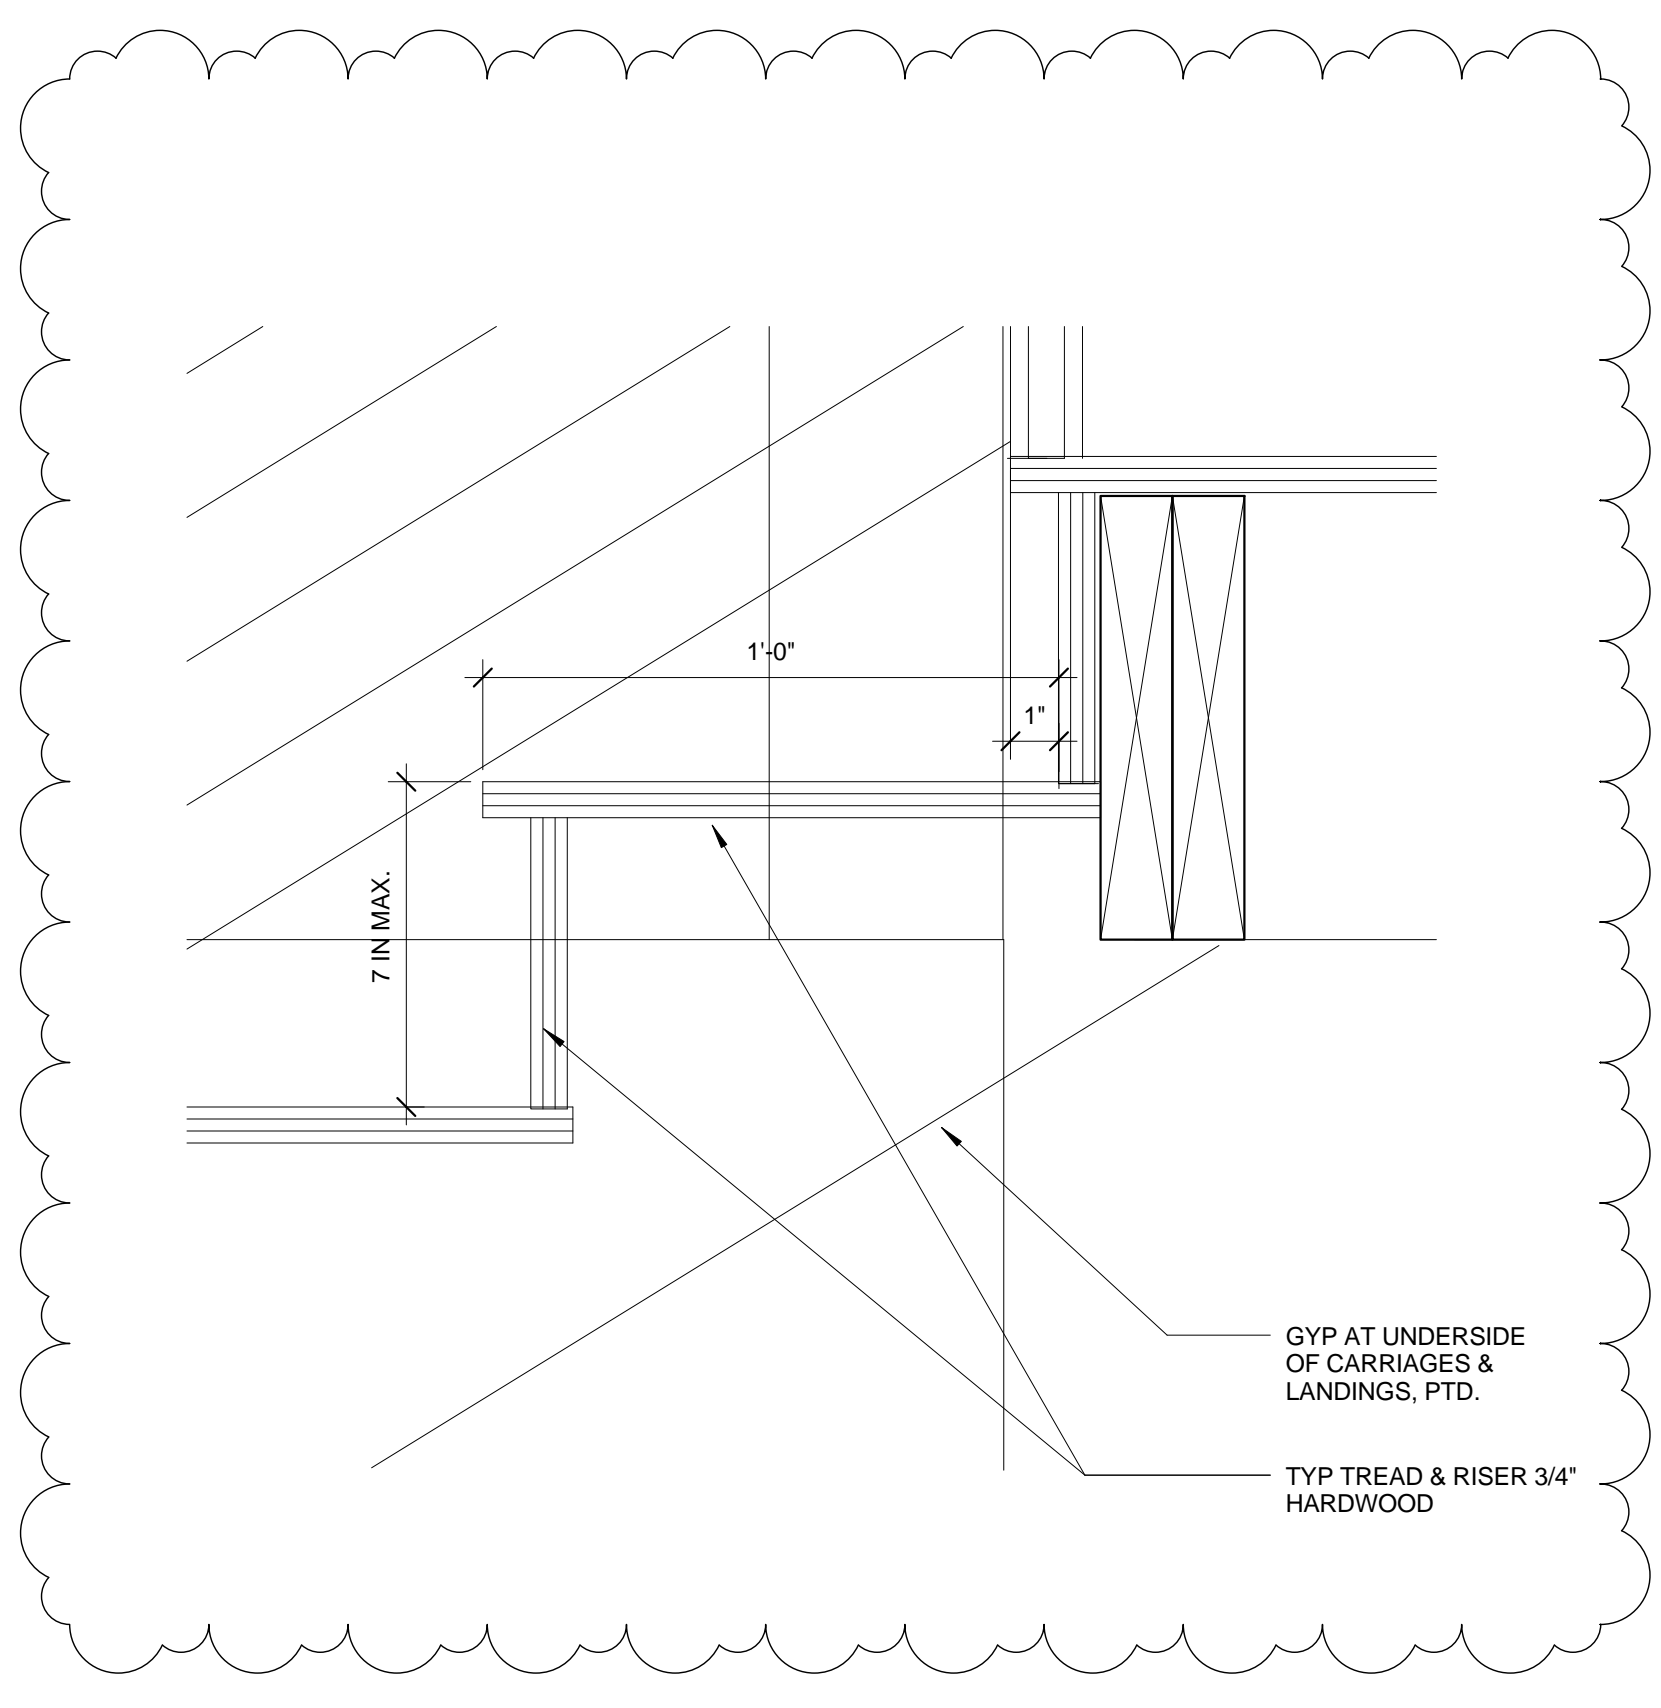

9 MEZZ STAIR DETAIL
3" = 1'-0"