



4 | ROOF HATCH

1 1/2" = 1'-0" 0 0-3 0-6 1-0 2-0

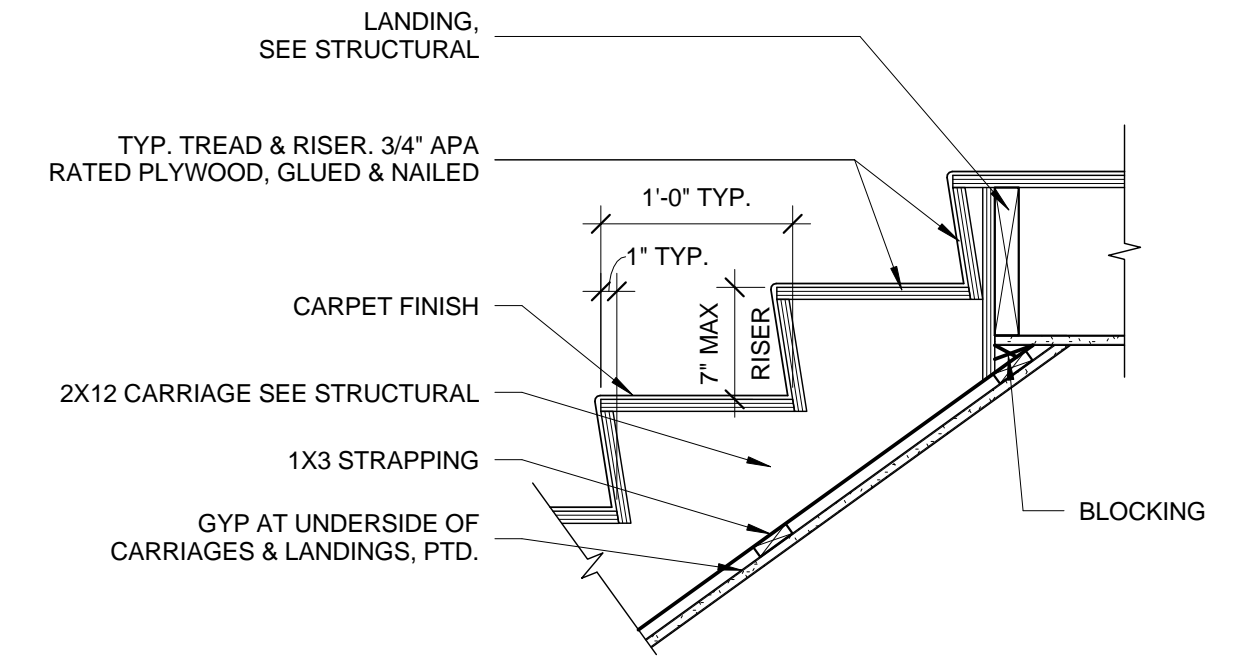


3 | STAIR DETAIL - LANDING DETAIL

1" = 1'-0" 0 0-3 0-6 1-0 2-0

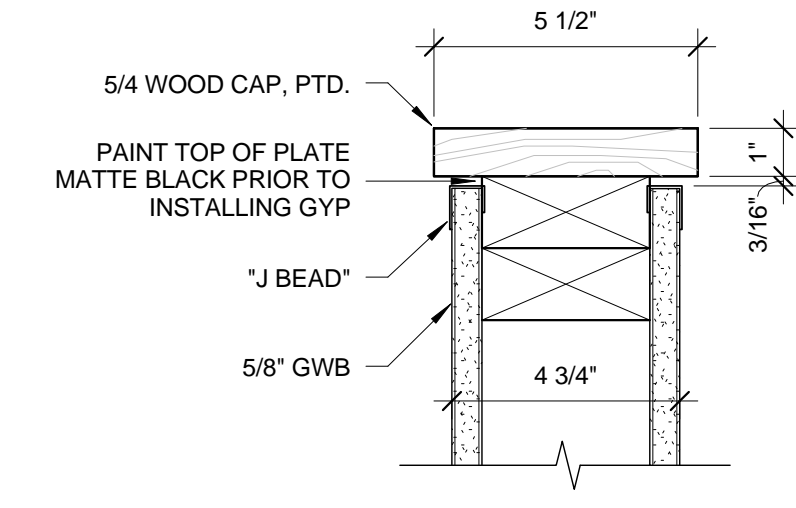


2 | INTERIOR WALL CAP DETAIL

3" = 1'-0" 0 0-1 1/2 0-3 0-6 1-0

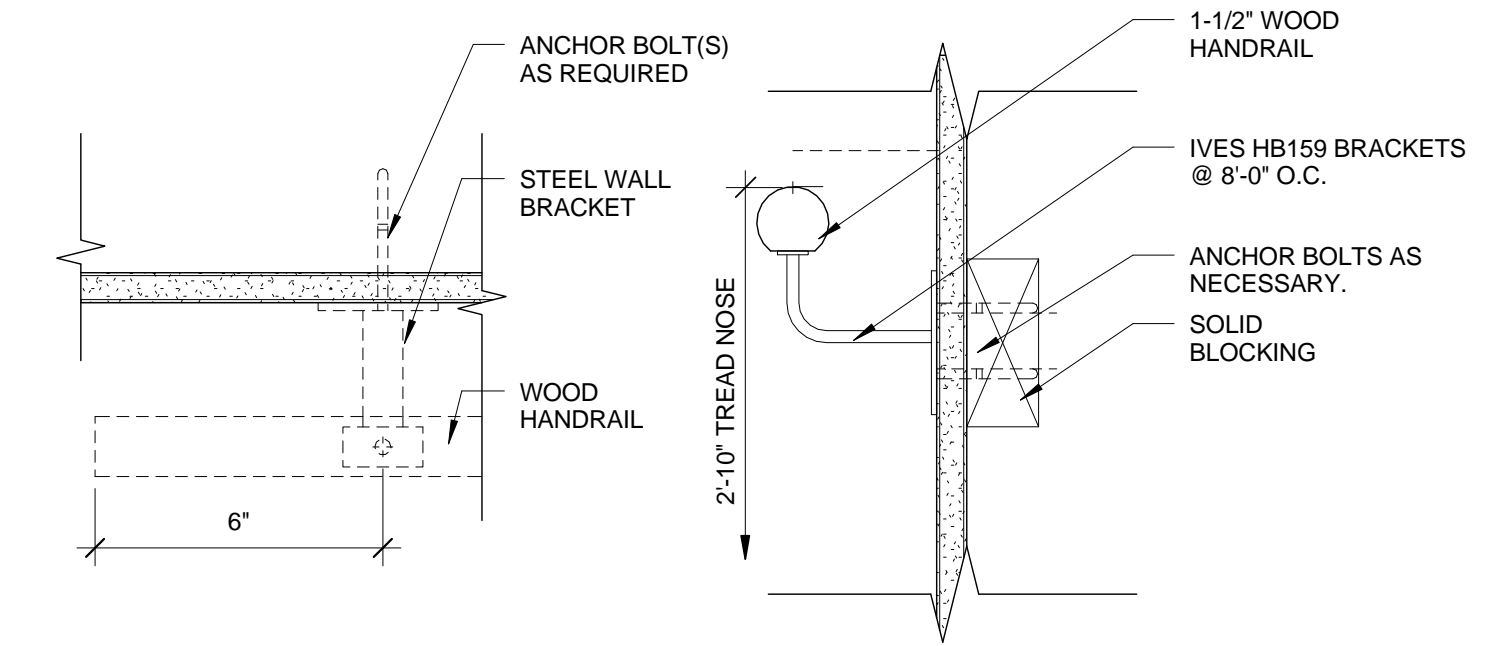

1 | STAIR DETAIL - WOOD HANDRAIL

3" = 1'-0" 0 0-1 1/2 0-3 0-6 1-0

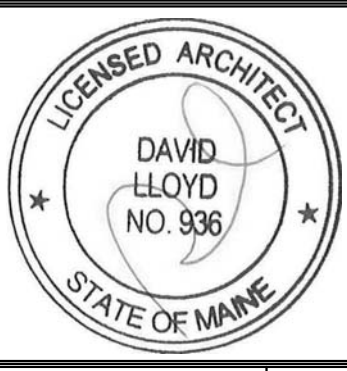

Prepared For:
BATEMAN PARTNERS, L.L.C.
 470 FORE STREET
 PORTLAND, ME 04101

Consultant:
ARCHETYPE architects
 48 Union Wharf Portland, Maine 04101
 (207) 772-6022 Fax (207) 772-4056

Project:
 185 Fore Street
 185 Fore Street, Portland Maine

Revisions:
 1 05-22-2014 BID SET

Date:
 12 JUNE, 2015
 Scale:
 As indicated
STAIR DETAILS

A3.14