




6 -WALL TYPE 6 - EXTERIOR WALL - PRECAST TWO SIDES

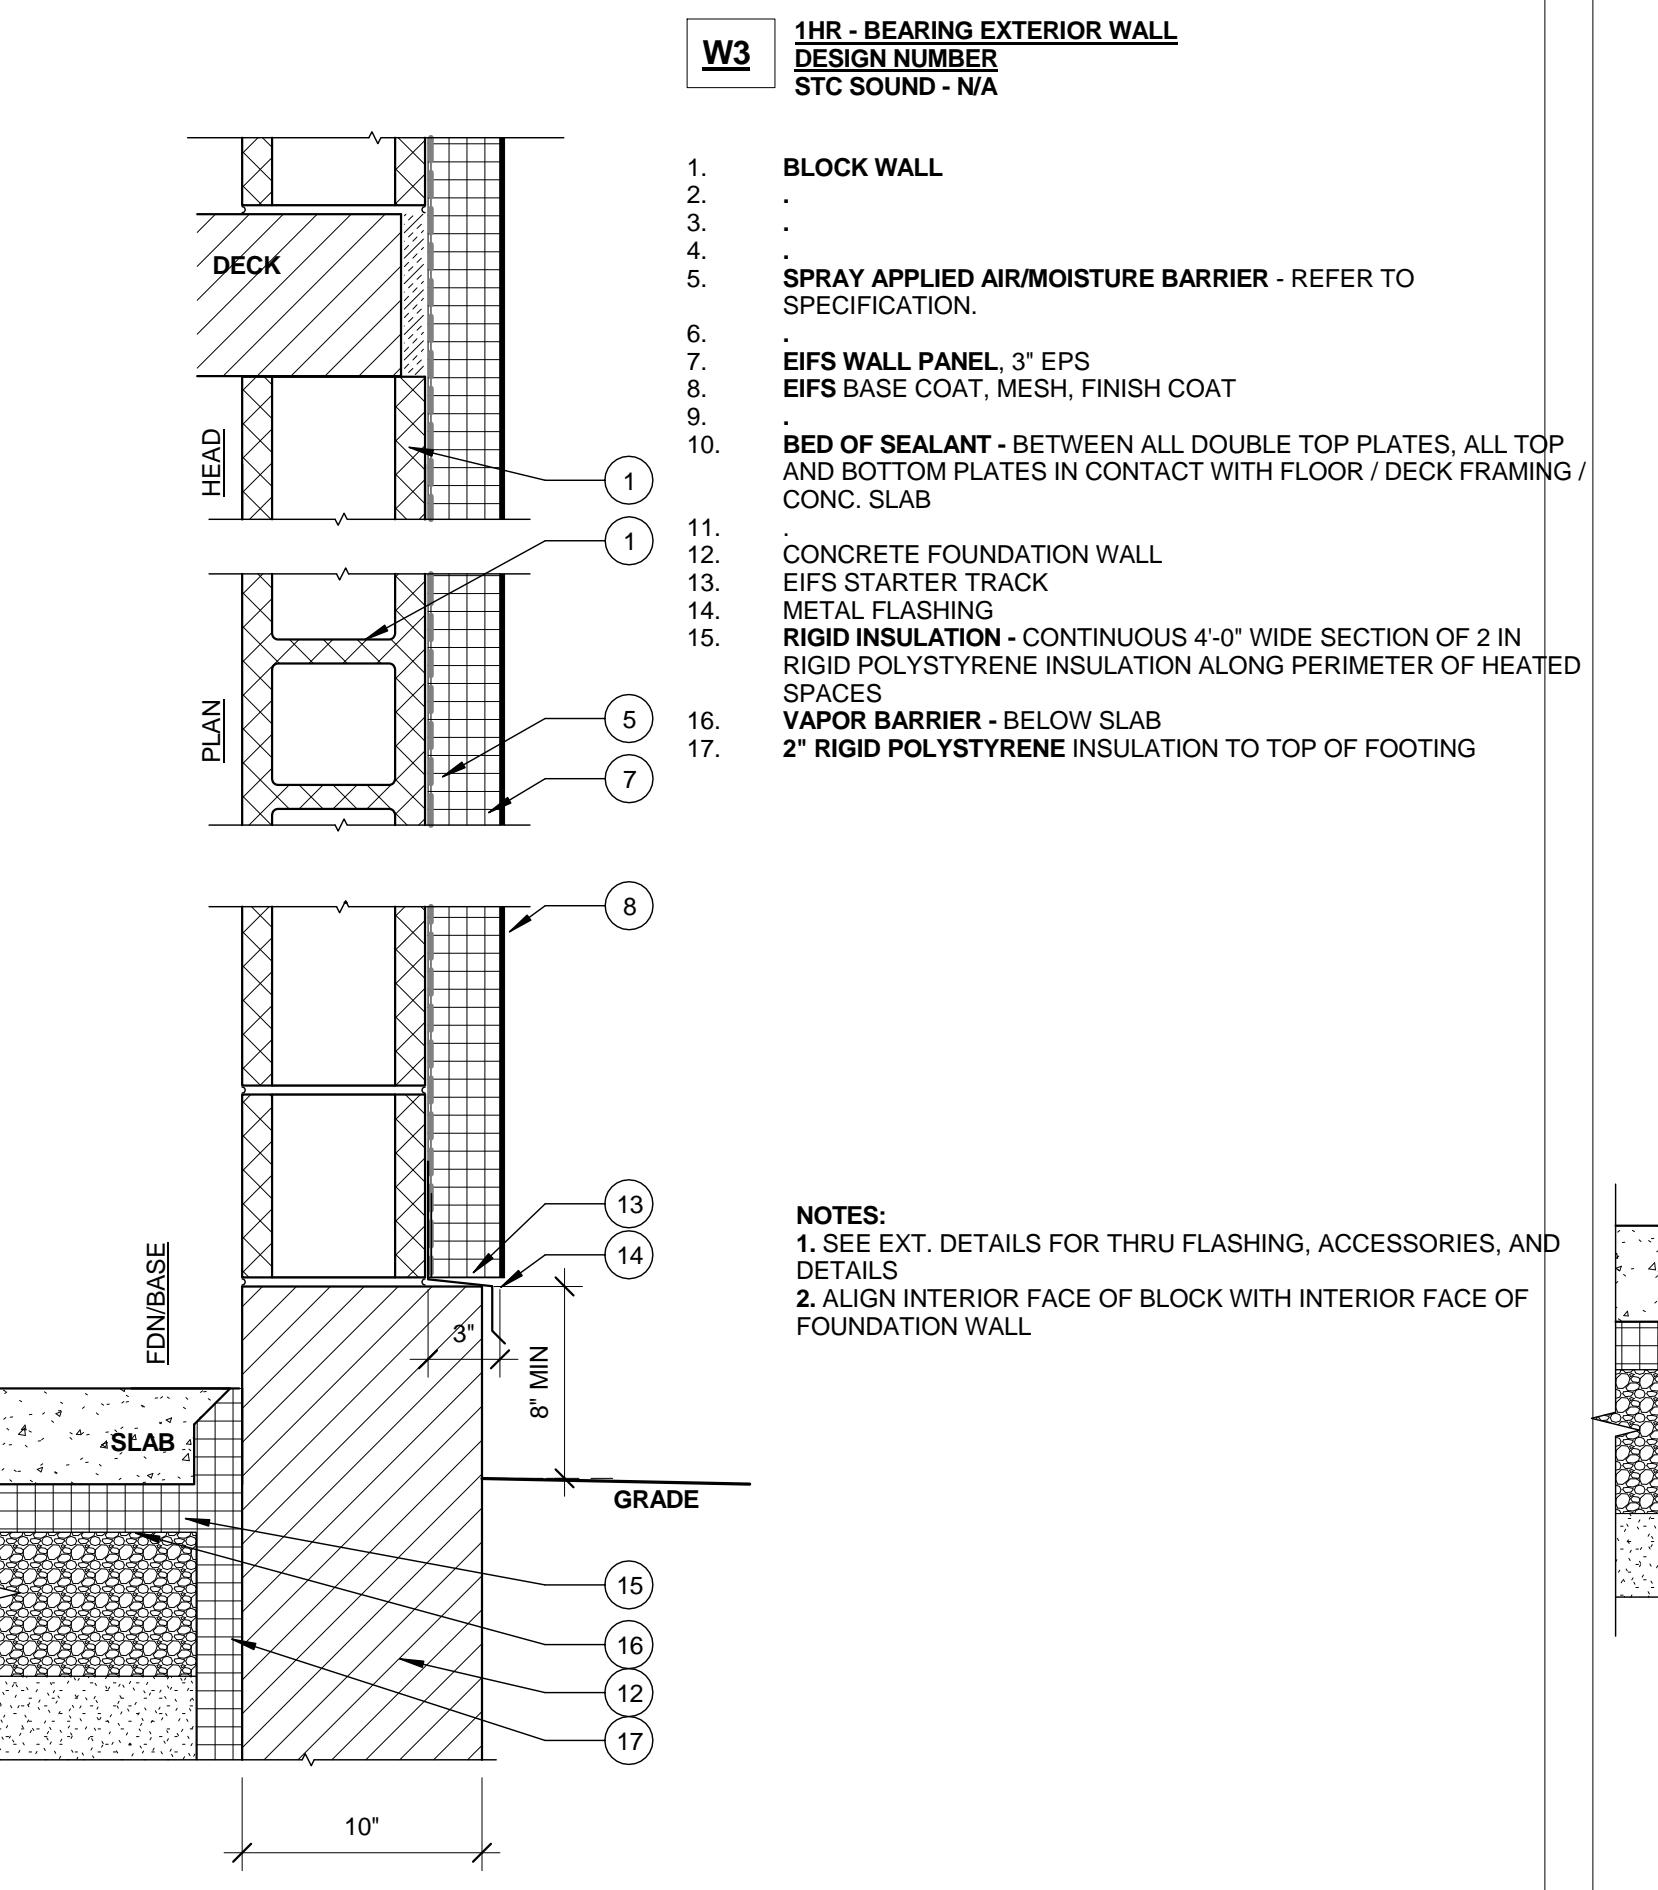


4 -WALL TYPE 4 - EXTERIOR BLOCK WALL - EIFS

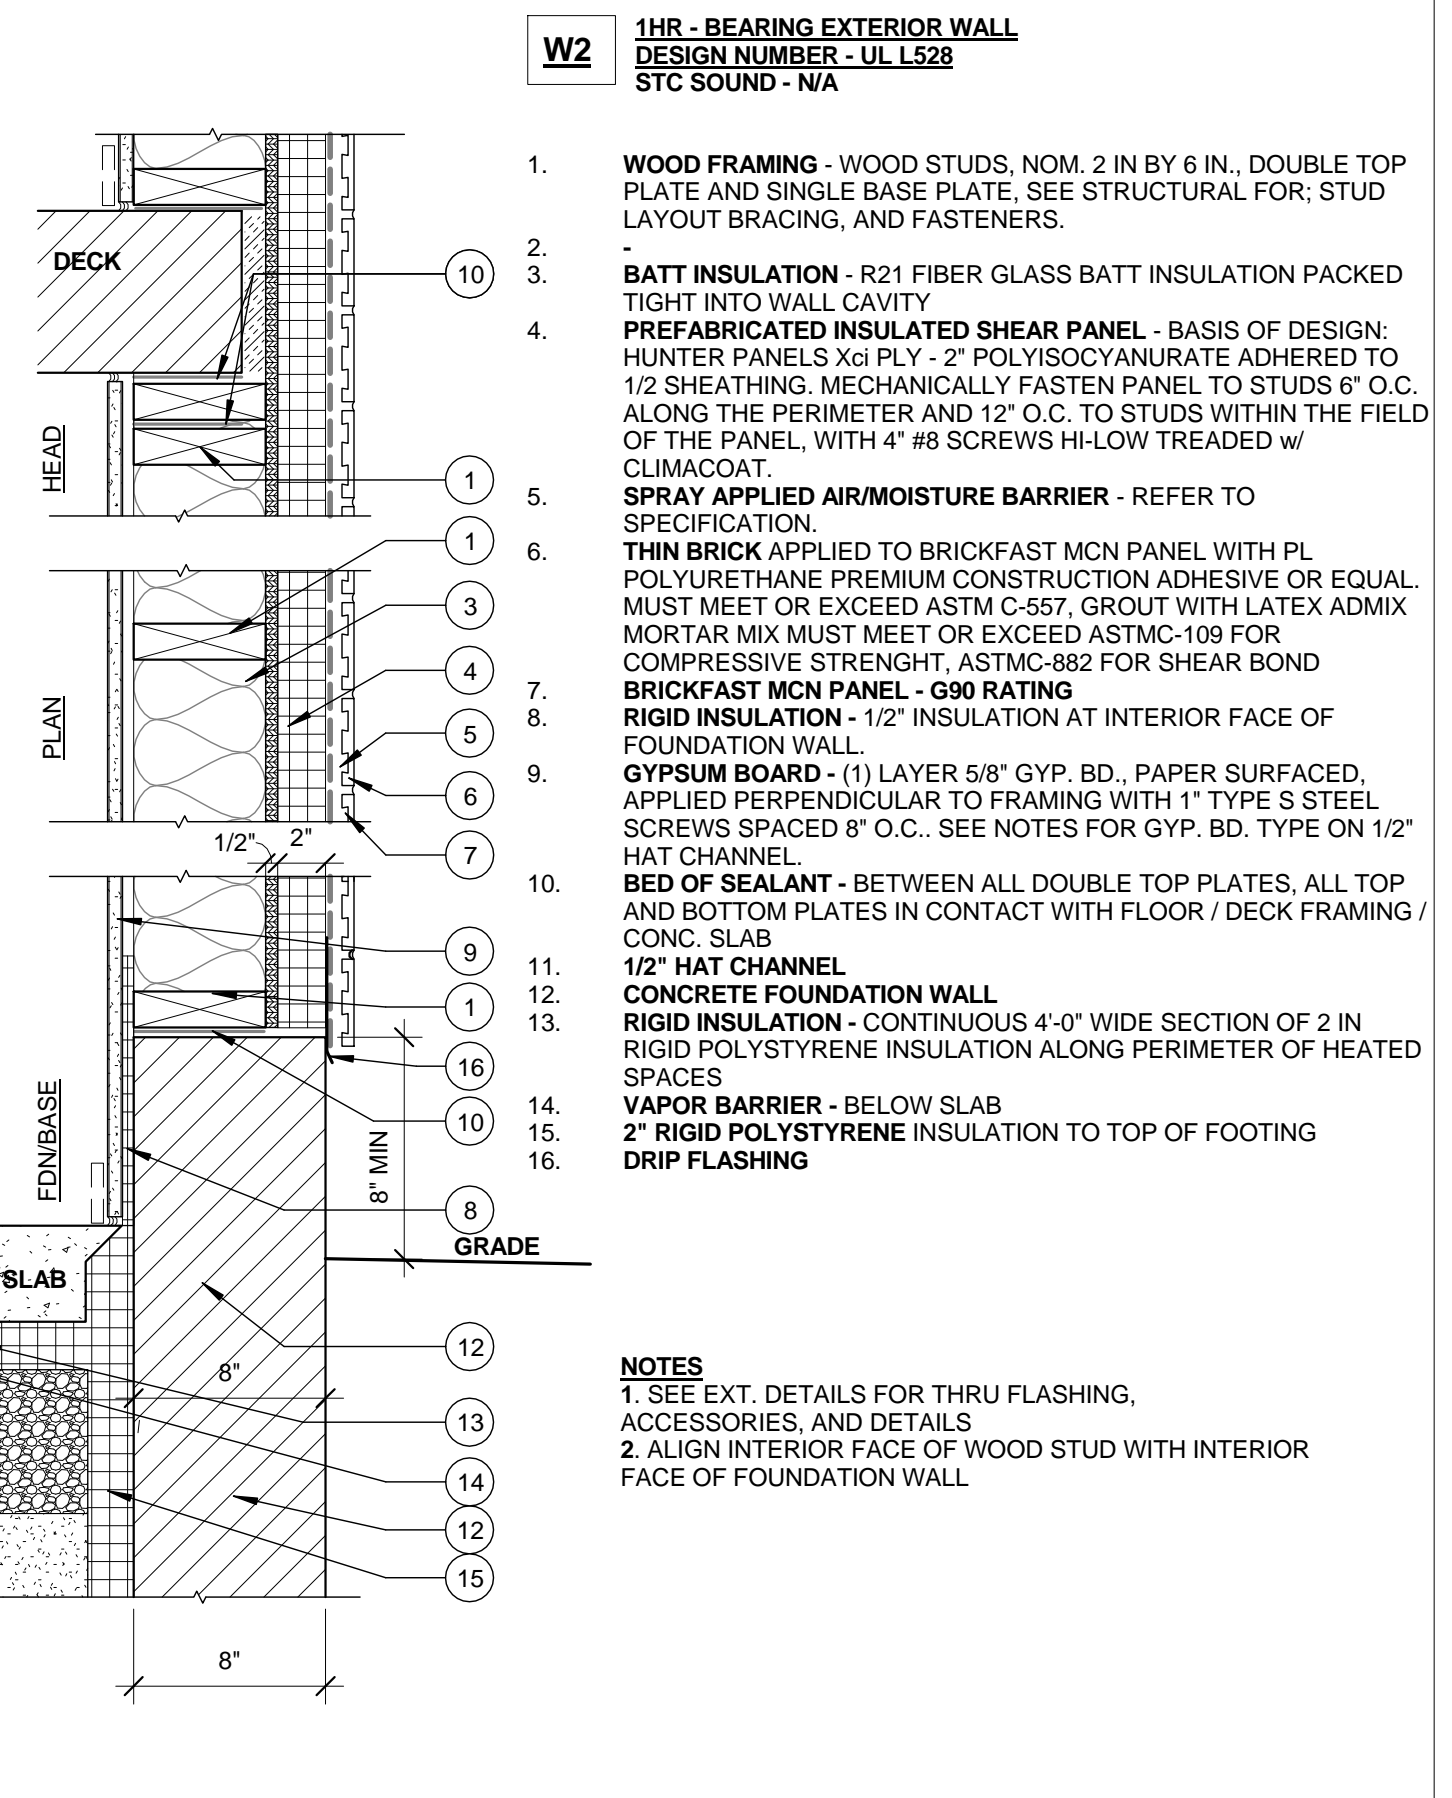


2 -WALL TYPE 2 - EXTERIOR STUD WALL - THIN BRICK

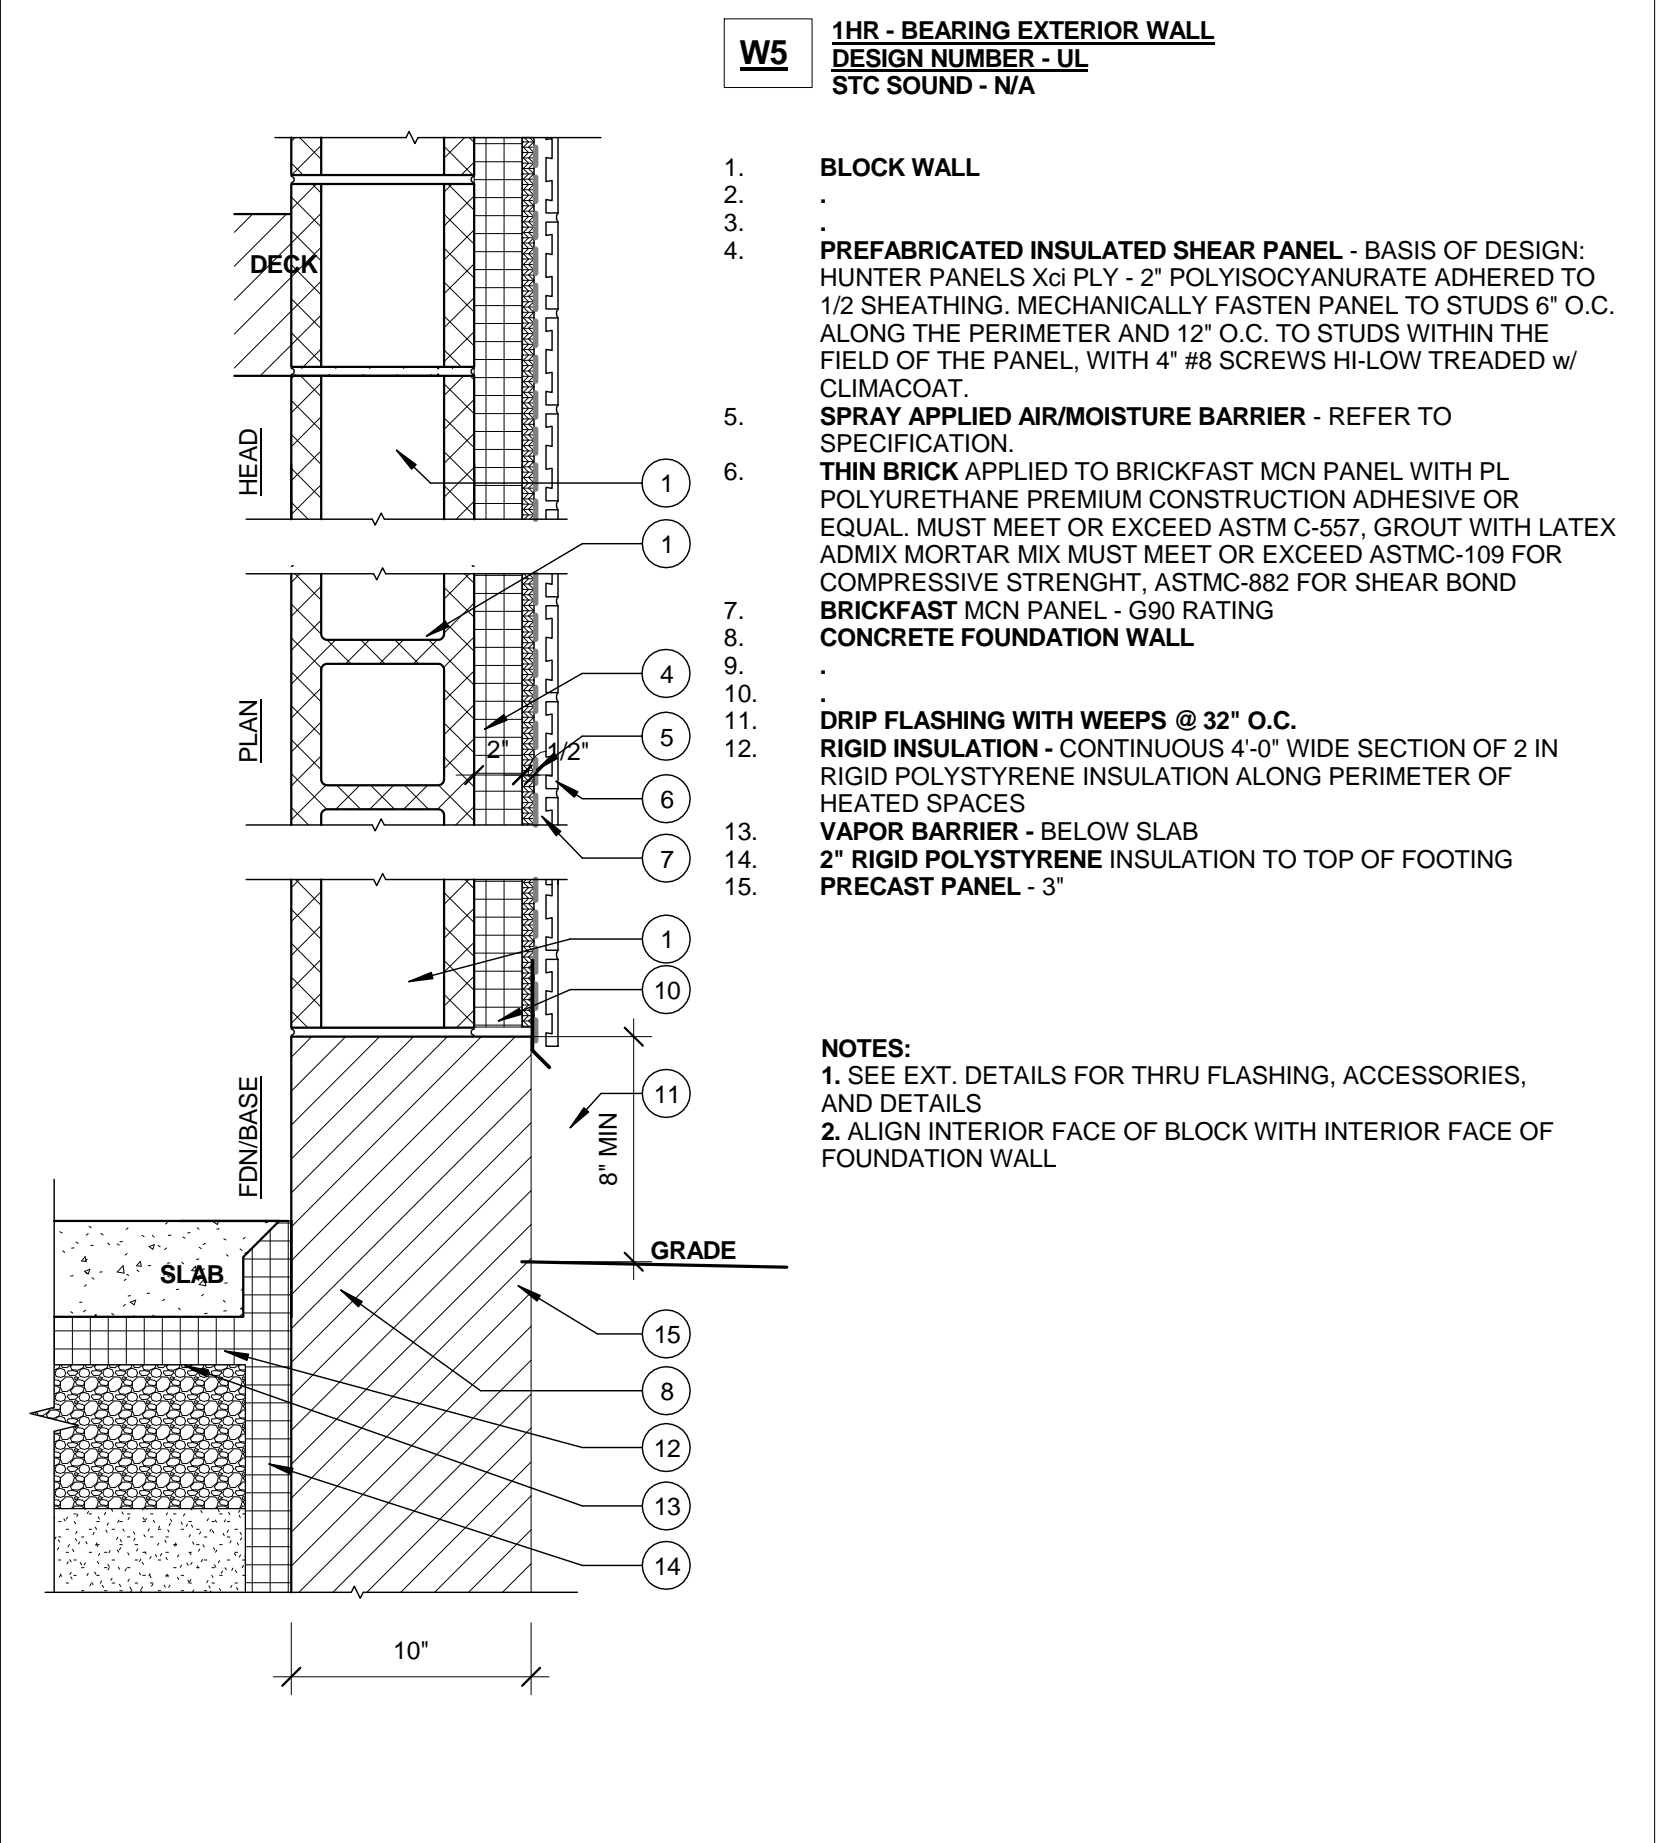

5 -WALL TYPE 5 - EXTERIOR BLOCK WALL - THIN BRICK

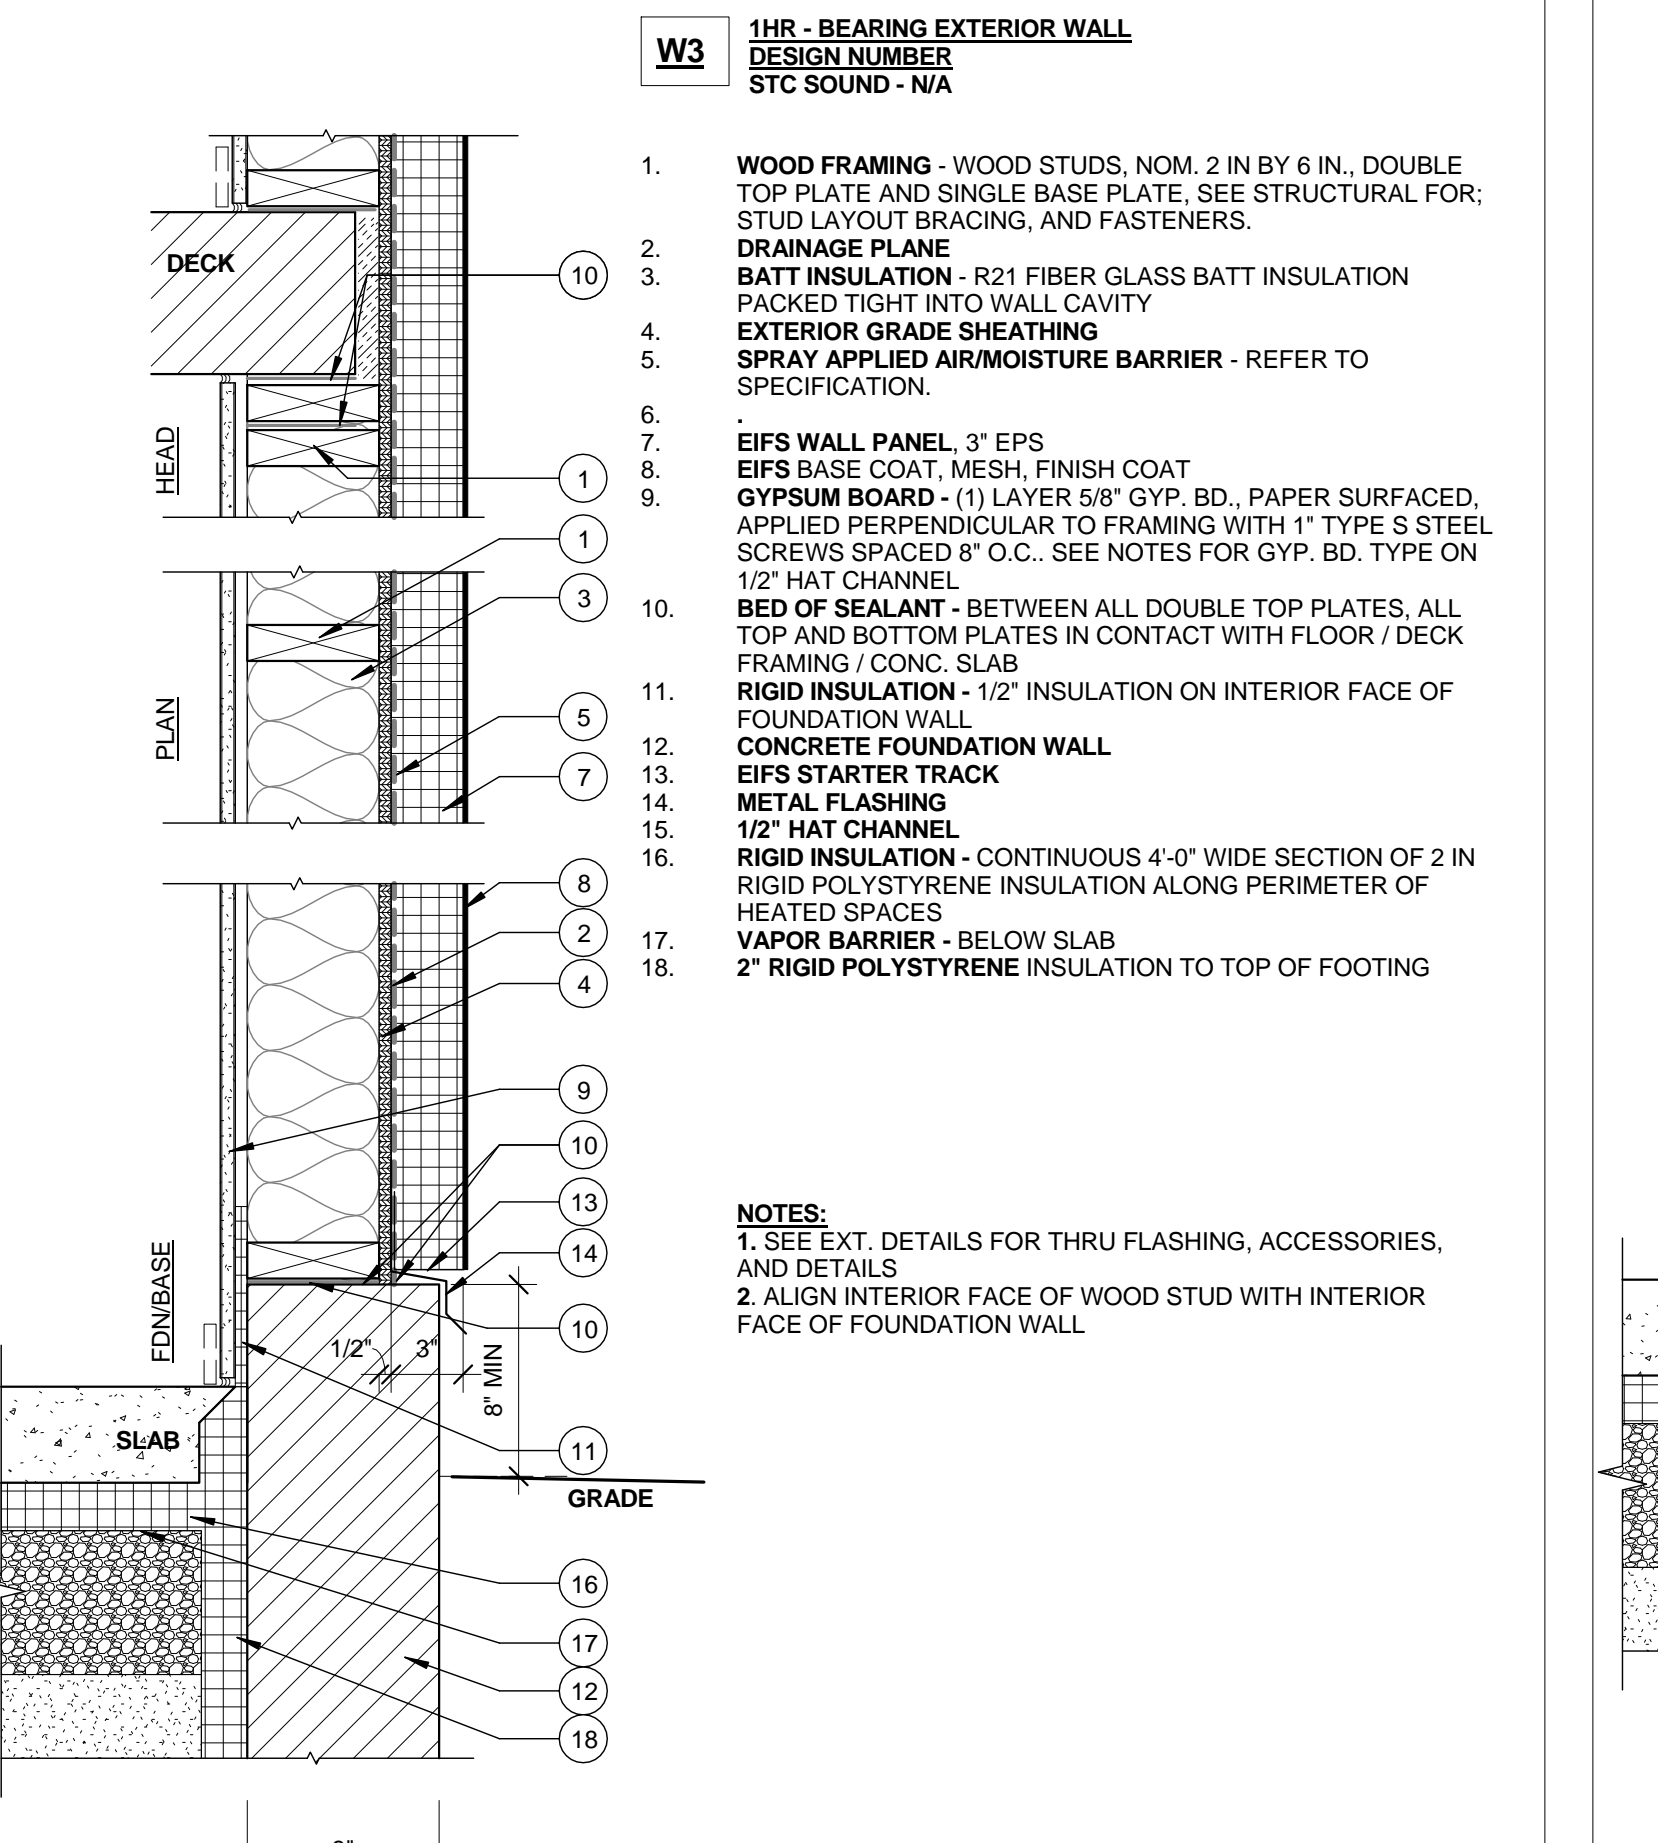

3 -WALL TYPE 3 - EXTERIOR STUD WALL - EIFS

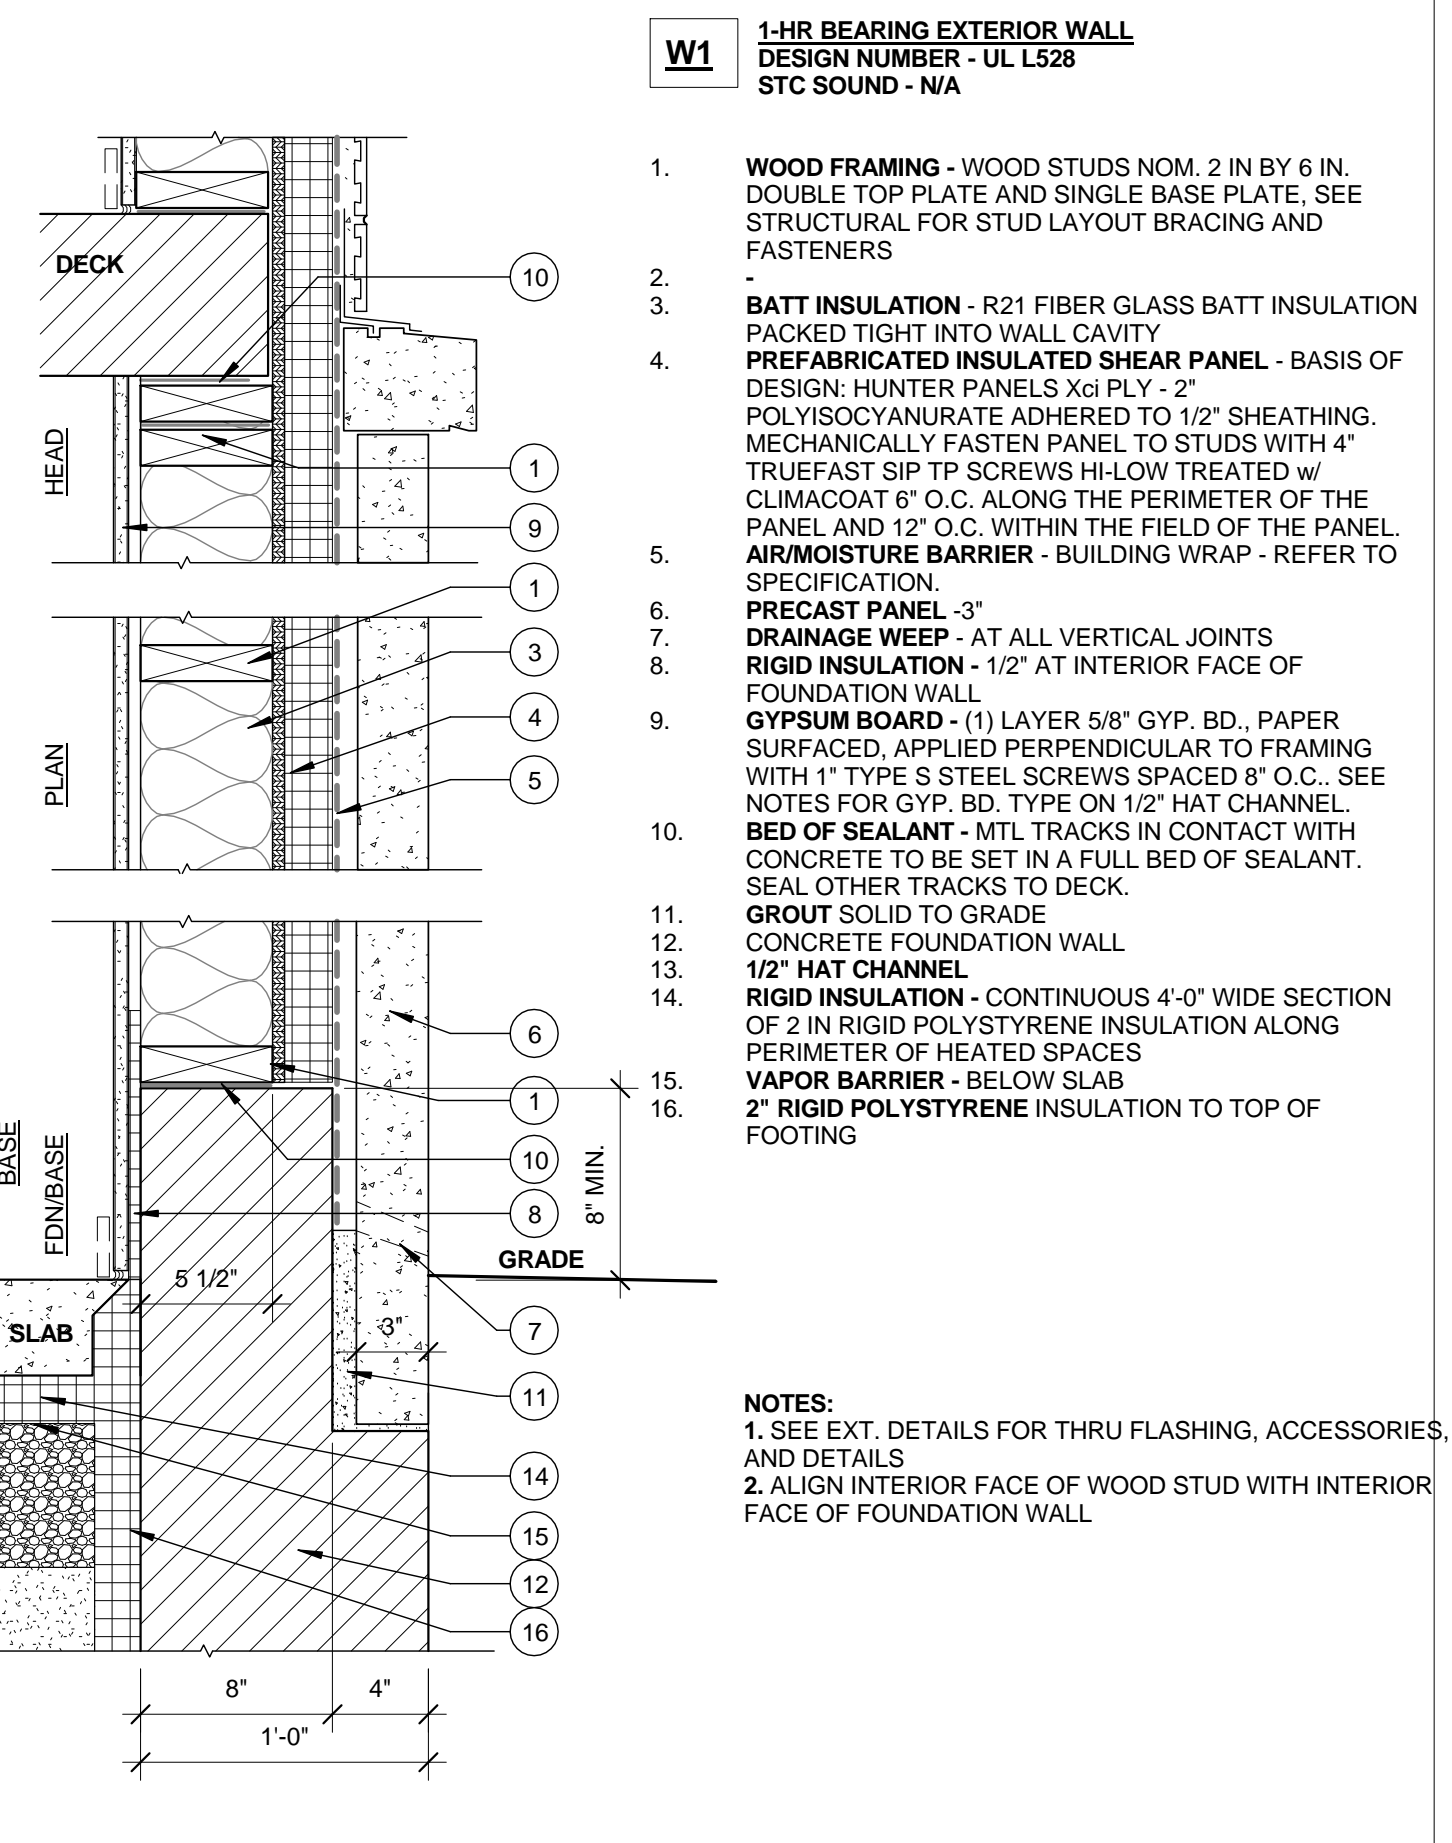

1 -WALL TYPE 1 - EXTERIOR WALL - PRECAST

