

Prepared For:
BATEMAN PARTNERS, L.L.C.
 470 FORE STREET
 PORTLAND, ME 04101

Consultant:

Architect:
ARCHETYPE architects
 48 Union Wharf Portland, Maine 04101
 (207) 772-6022 Fax (207) 772-4056

Project:

185 Fore Street
 185 Fore Street, Portland Maine


Revisions:
 2 | 06-12-2015 | ADDENDUM 1

Date:
 12 JUNE, 2015

Scale:
 As indicated


BALCONY/EXTERIOR STAIR DETAILS

A5.22

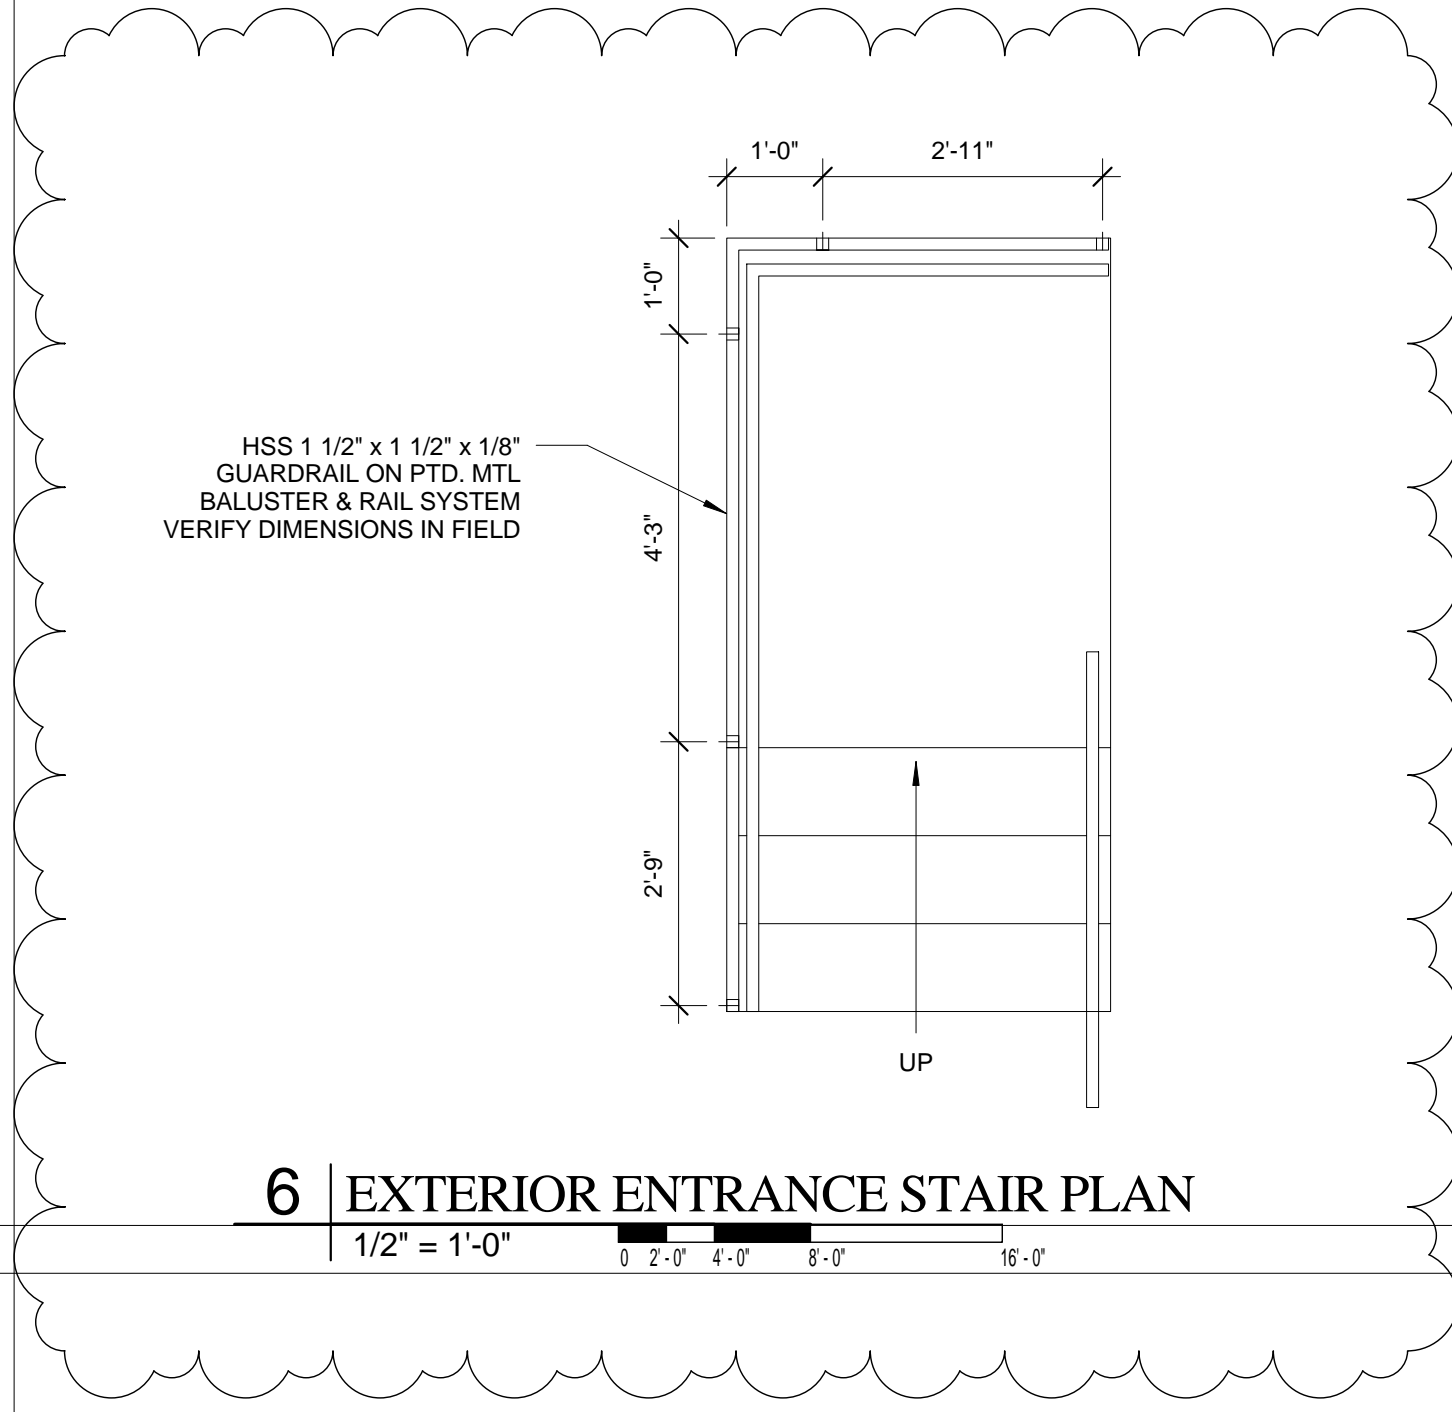


6 | EXTERIOR ENTRANCE STAIR PLAN

1/2" = 1'-0" 0'-0" 2'-0" 4'-0" 8'-0" 16'-0"

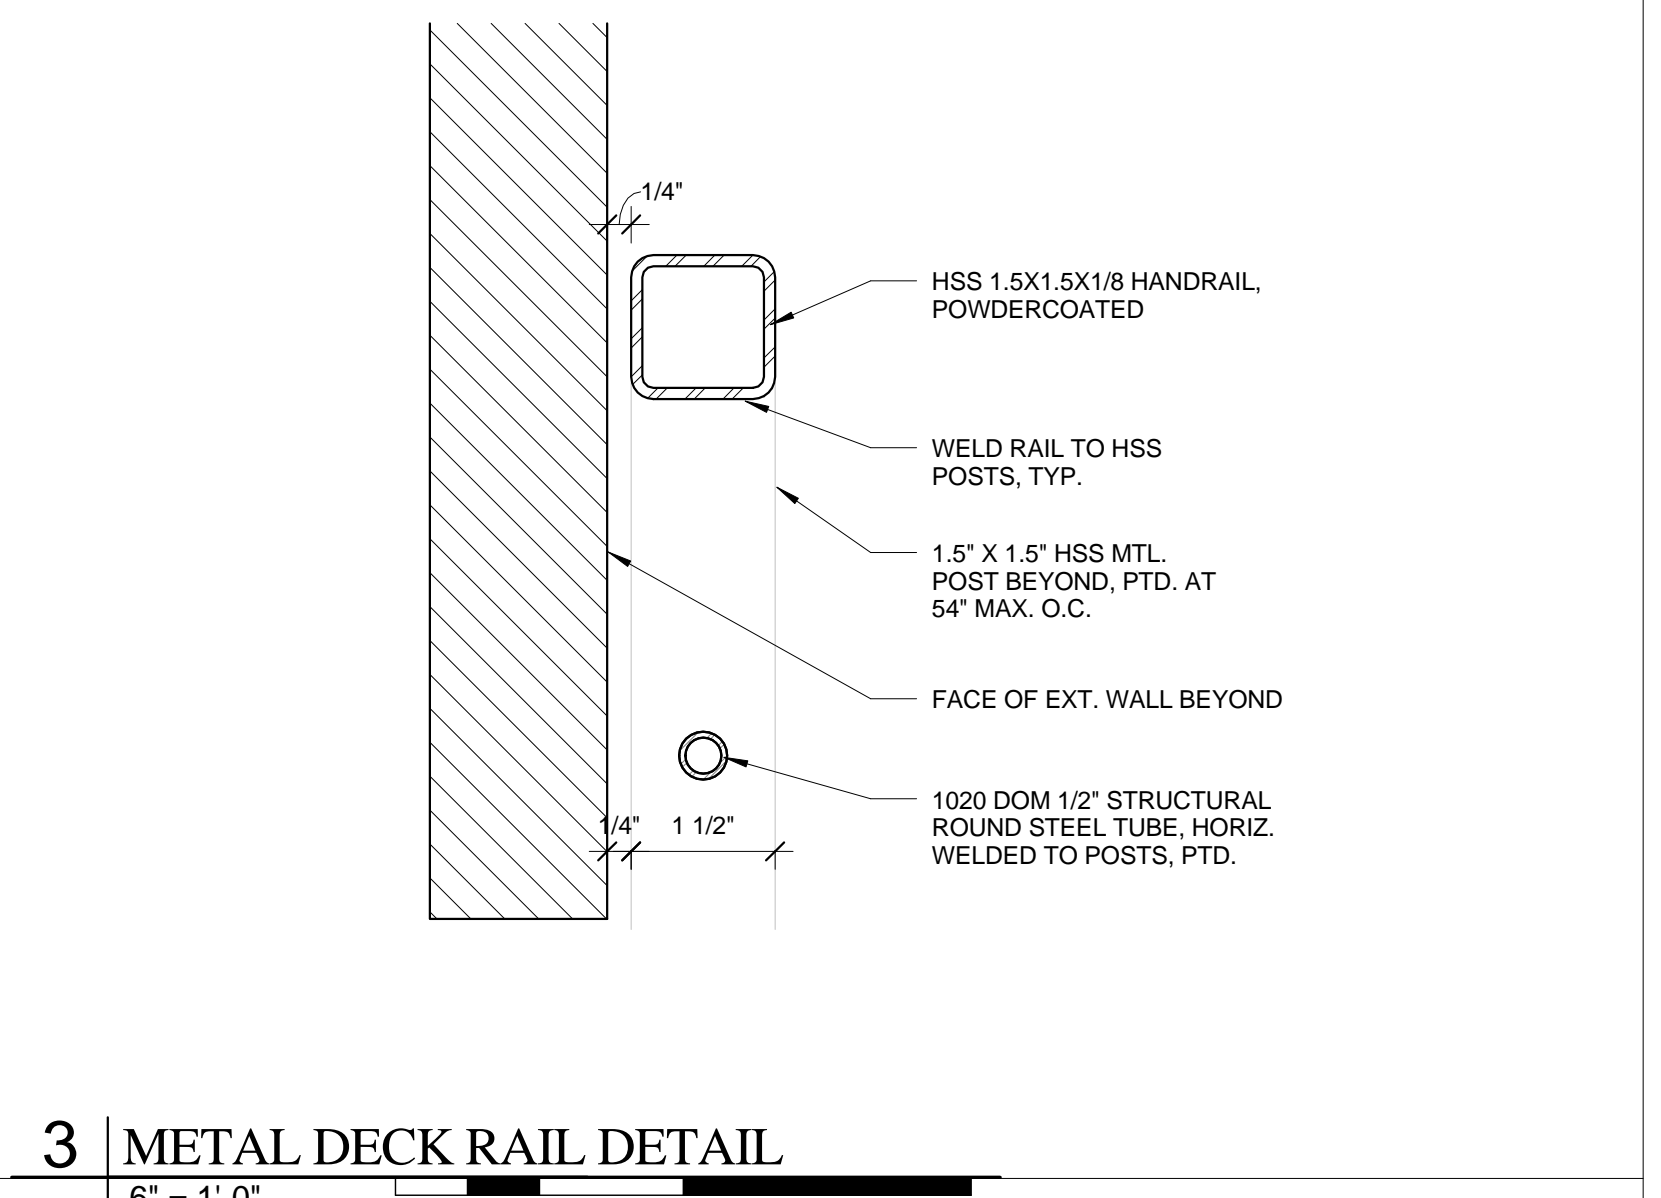


3 | METAL DECK RAIL DETAIL

6" = 1'-0" 0'-0" 1'-0" 2'-0" 4'-0" 8'-0" 16'-0"

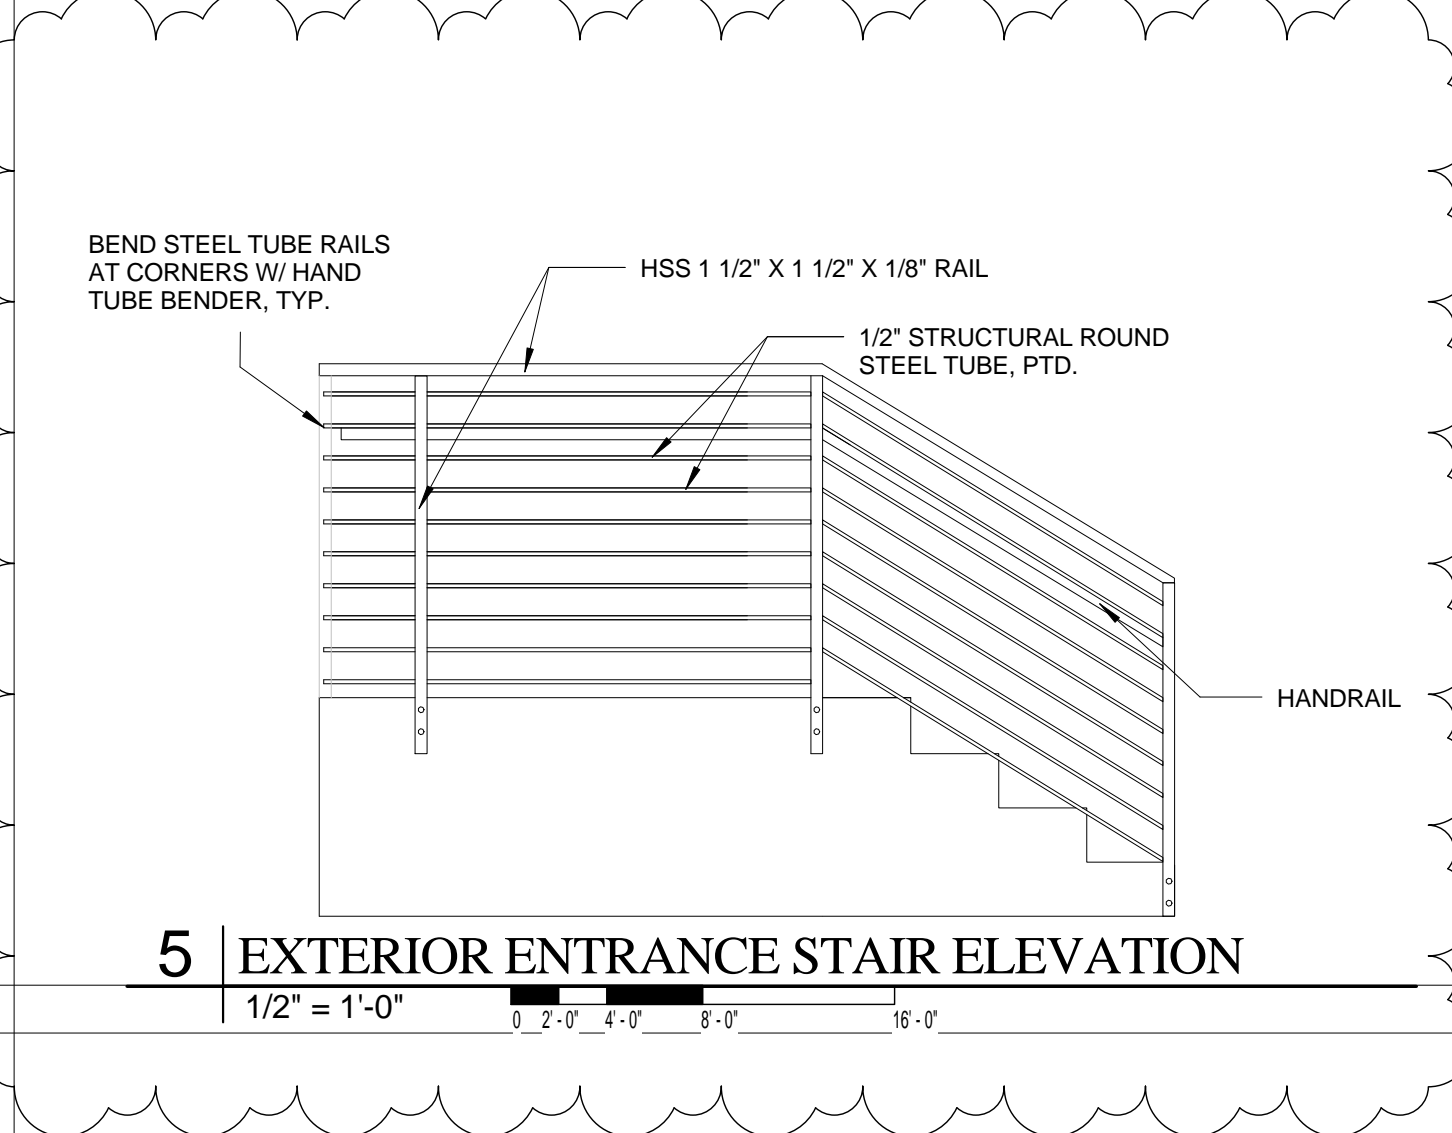


5 | EXTERIOR ENTRANCE STAIR ELEVATION

1/2" = 1'-0" 0'-0" 2'-0" 4'-0" 8'-0" 16'-0"

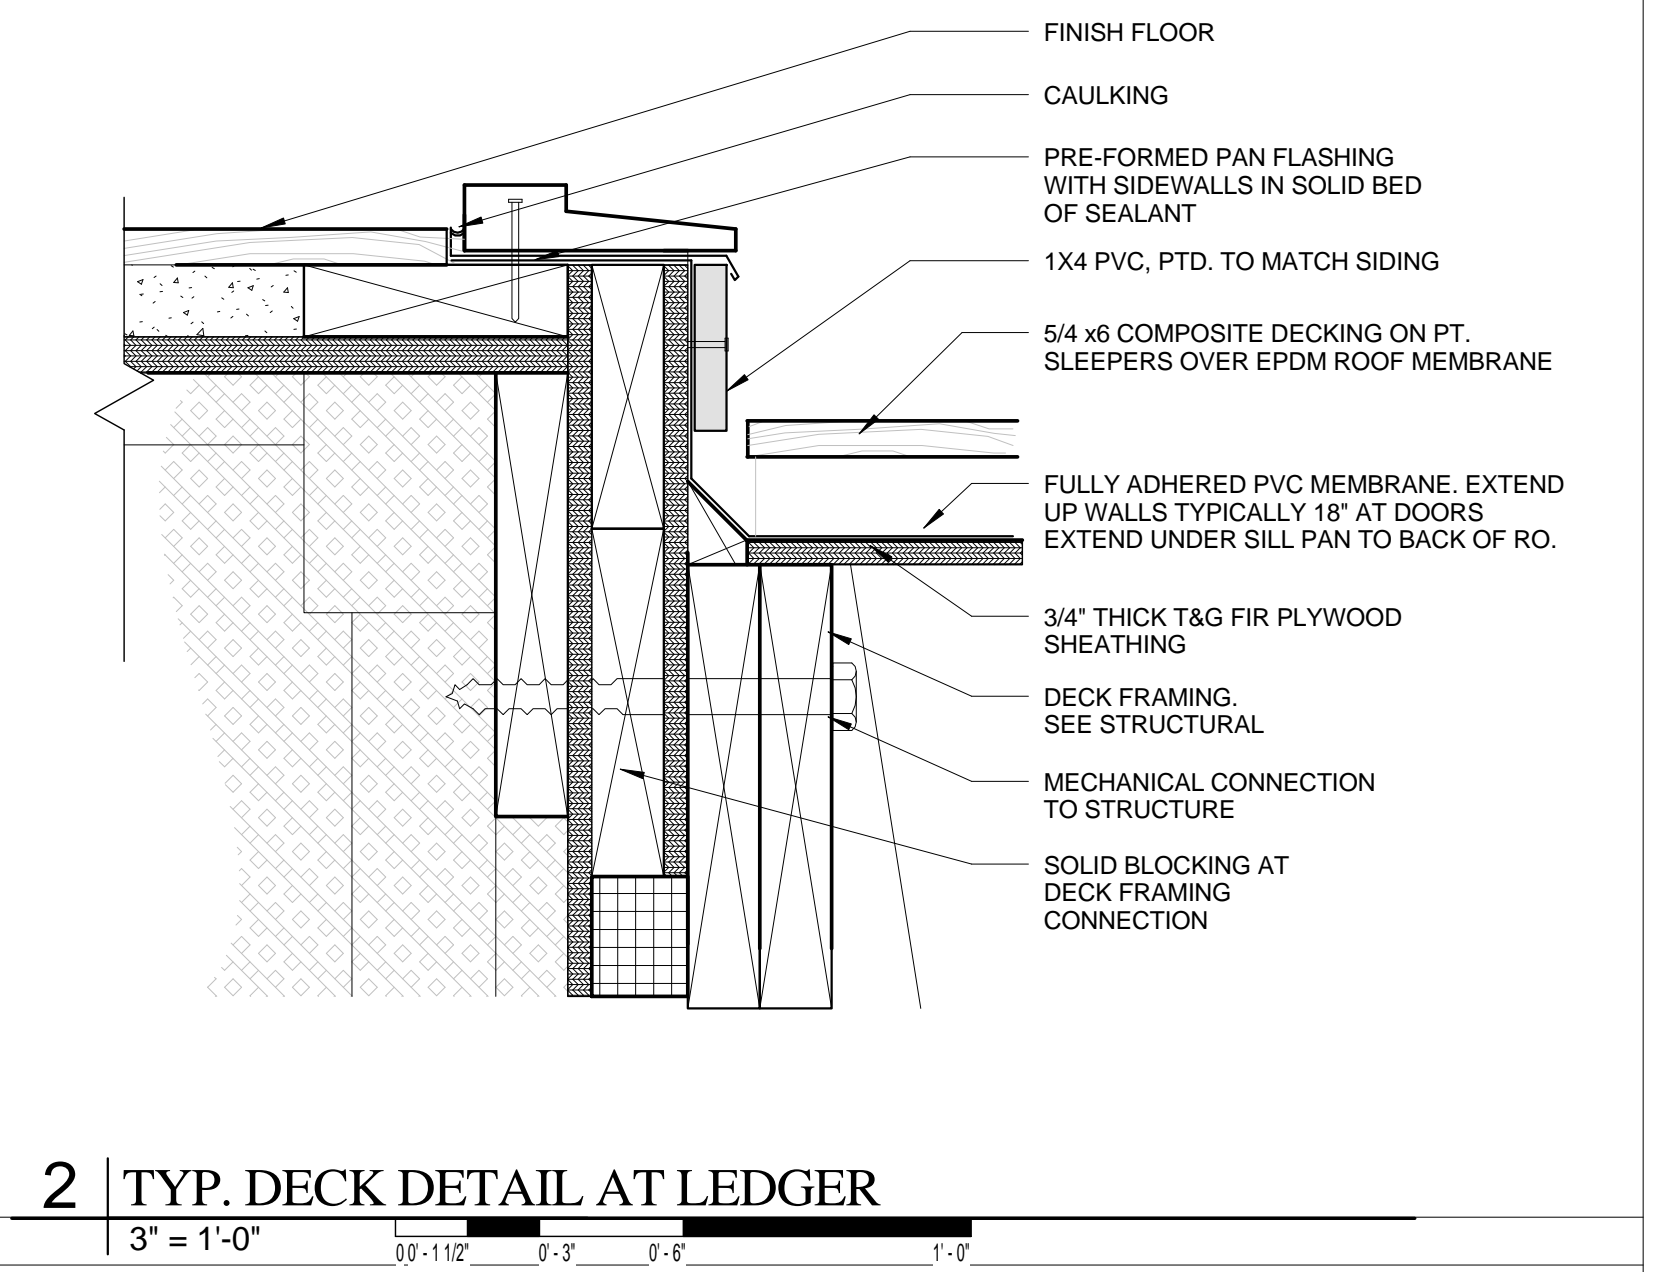


2 | TYP. DECK DETAIL AT LEDGER

3" = 1'-0" 0'-0" 1'-0" 2'-0" 4'-0" 8'-0" 16'-0"

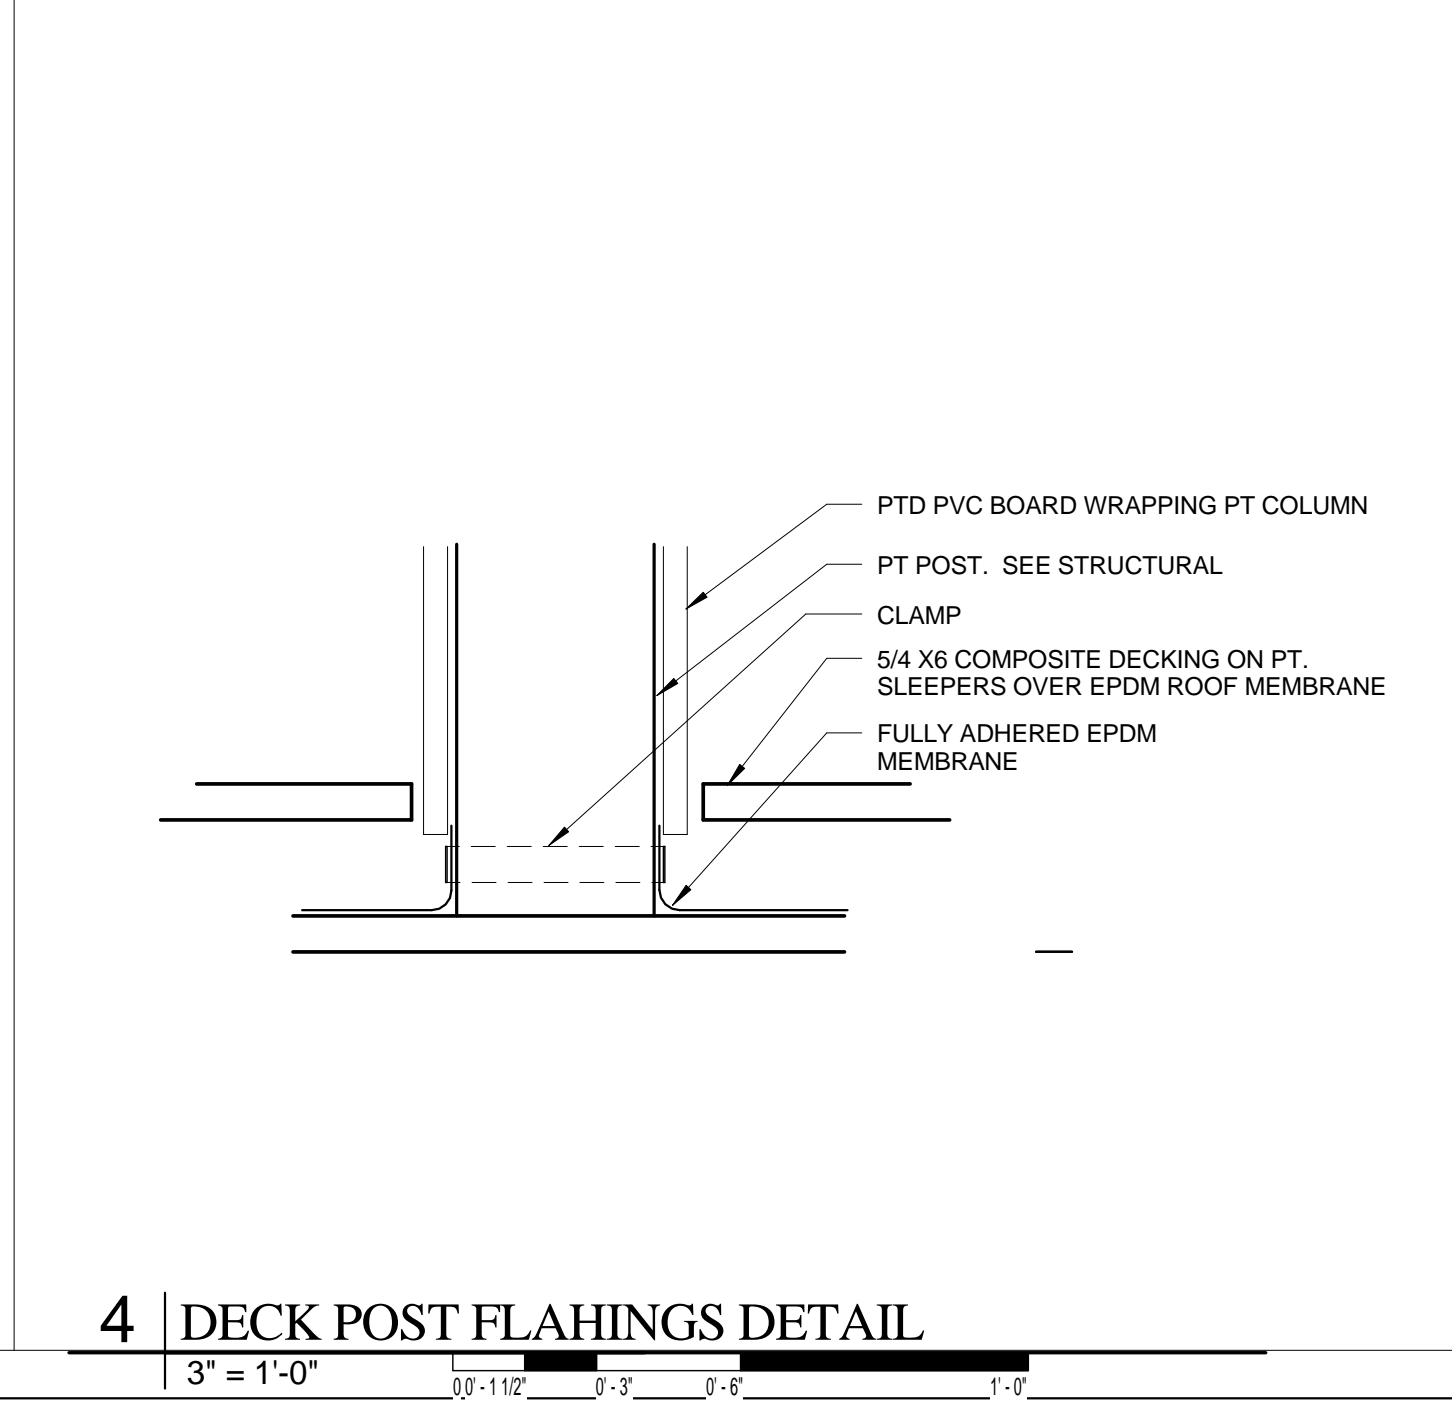

4 | DECK POST FLASINGS DETAIL

3" = 1'-0" 0'-0" 1'-0" 2'-0" 4'-0" 8'-0" 16'-0"

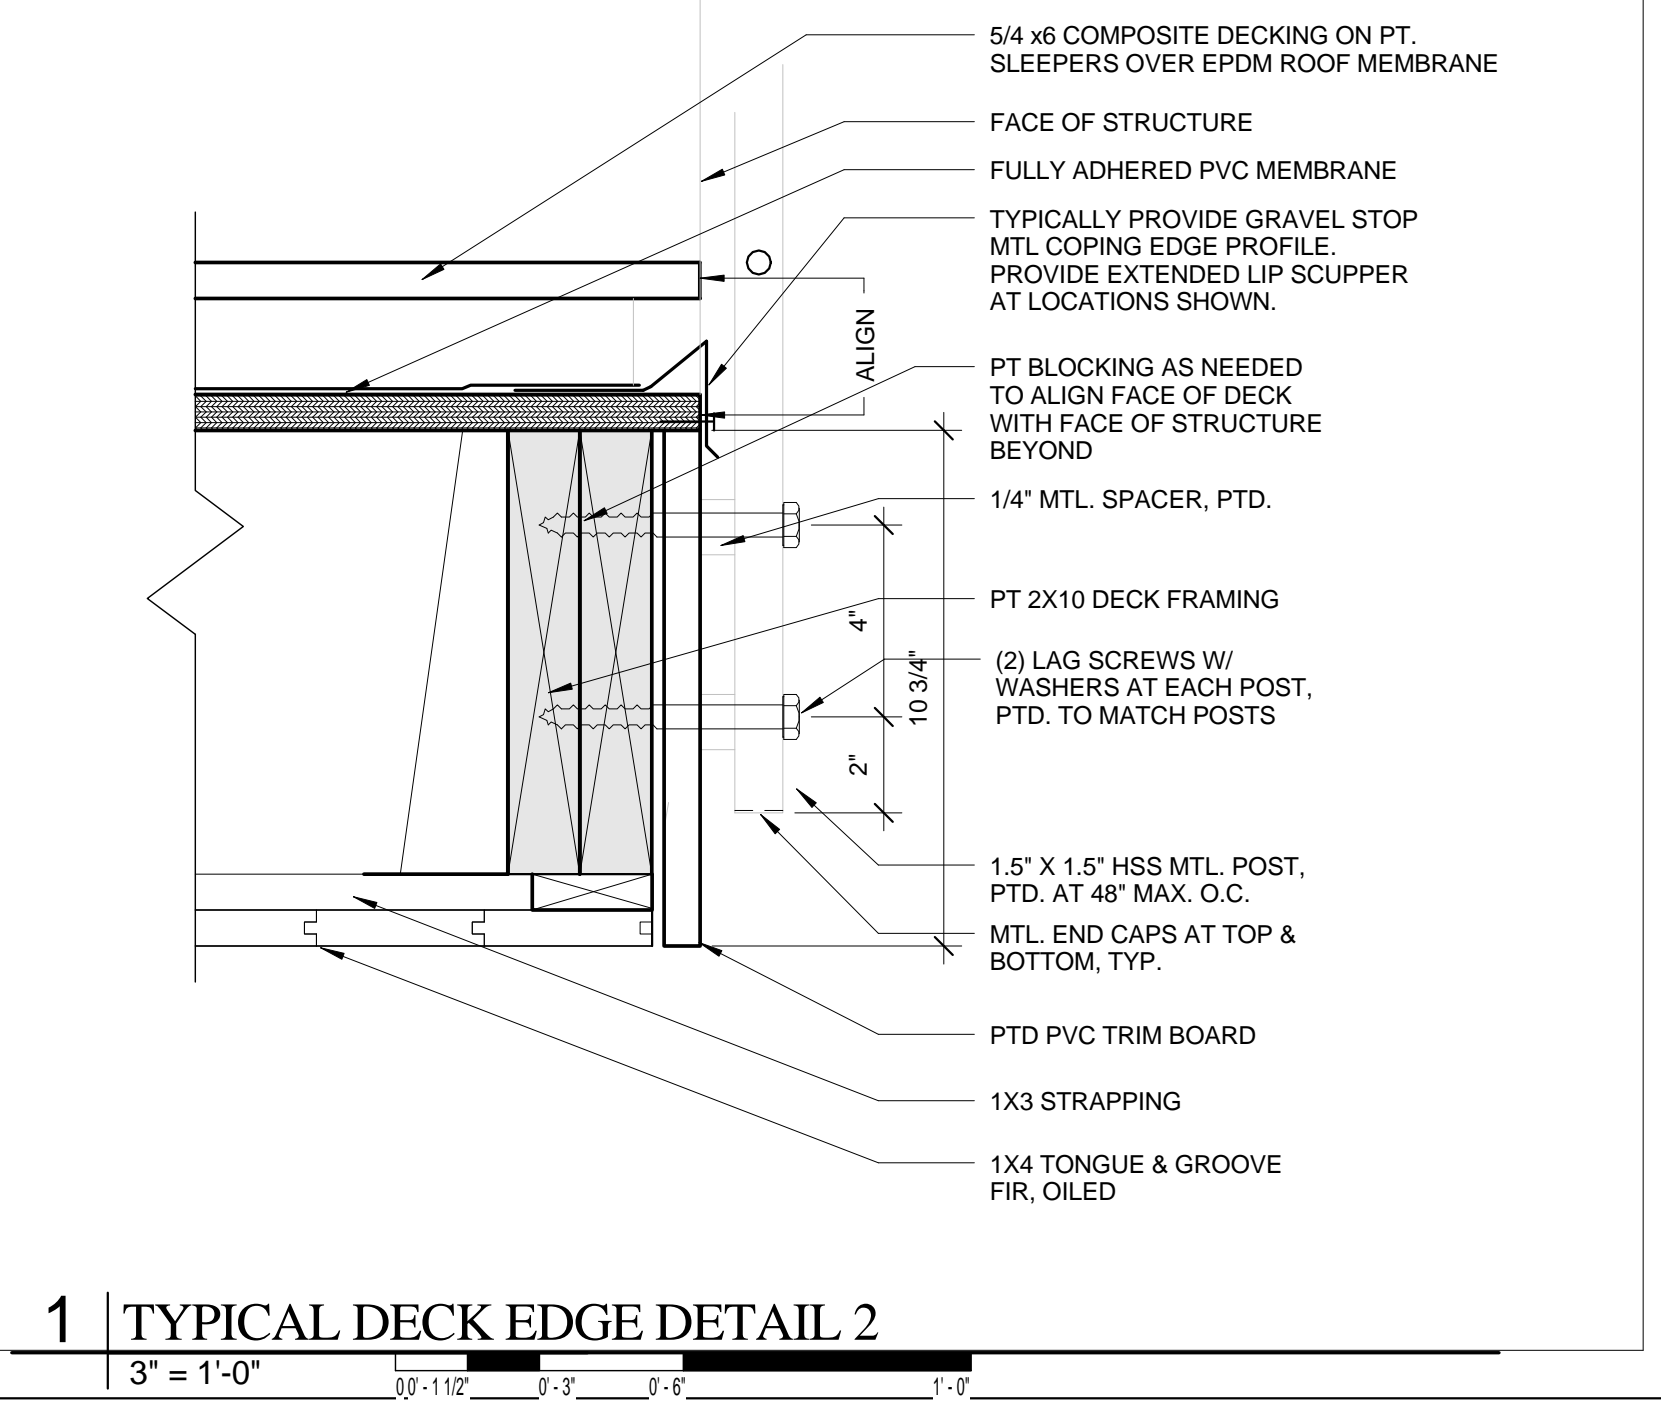

1 | TYPICAL DECK EDGE DETAIL 2

3" = 1'-0" 0'-0" 1'-0" 2'-0" 4'-0" 8'-0" 16'-0"