

**GENERAL NOTES**


1. CONSTRUCTION ROLLING GATES ALLOW ACCESS INTO JOB SITE. SWING GATES, IF USED, WILL SWING INTO SITE.
2. CONTRACTOR WILL INSPECT AND CORRECT AS NECESSARY DAILY, SUNDAY THROUGH SATURDAY, ALL REQUIRED TRAFFIC CONTROL FEATURES ENSURING COMPLIANCE WITH THE DETAILS OF THE CONSTRUCTION MAINTENANCE PLAN.
3. ALL TRAFFIC SIGNAGE, PAVEMENT MARKINGS, REFLECTIVE PANELS, ETC. SHALL CONFORM TO THE LATEST VERSION OF THE MANUAL ON UNIFORM TRAFFIC CONTROL DEVICES.
4. CONTRACTOR WILL PAINT ALL CROSSWALKS AND STOP BAR MARKINGS WITHIN THE FORE STREET/INDIA STREET INTERSECTION AS DIRECTED BY THE CITY'S TRAFFIC ENGINEER.
5. CONTRACTOR WILL APPROPRIATELY REPAIR OR REPLACE ALL SIDEWALK AREAS, GRANITE CURBING, ETC. DAMAGED BY THE BUILDING CONSTRUCTION PROJECT, AS DIRECTED BY THE CITY ENGINEER.
6. CONSTRUCTION MANAGEMENT PLAN MAY BE ADJUSTED BY CONTRACTOR IN CONSULTATION WITH CITY OF PORTLAND.
7. A FLAGGER WILL BE USED FOR TRAFFIC CONTROL FOR ALL ENTERING AND EXITING TRUCK MOVEMENTS ON THE SITE.

**PLAN REFERENCE**

FIGURE 4 - PRELOAD PLAN AREA CONTAINED IN GEOTECHNICAL REPORT BY SUMMIT ENGINEERING SERVICES, AUGUST 2014



DATE OF APPROVAL May 26, 2015  
 PLANNER Shukria Wiar  
 PROJECT NO. 2014-066

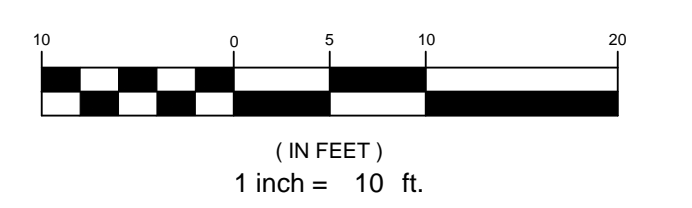

			PROJECT 185 FORE STREET PORTLAND, MAINE	
			SHEET TITLE CONSTRUCTION MANAGEMENT PLAN	
REVISIONS 2 10.27.15 REVISED AND RELEASED FOR CONSTRUCTION 1 10.20.15 RELEASED FOR CONSTRUCTION			CLIENT BATEMAN PARTNERS LLC	
P.E. STEPHEN R. BUSHEY LIC. #7429			DRAWN: CDD DATE: MAY 2014 DESIGNED: SRB SCALE: 1" = 10' CHECKED: SRB JOB NO. SP-M150 FILE NAME: SP-M150-CONSTRUCTION MANAGEMENT PLAN SHEET C-2.3	