


LEGEND

- VERTICAL GRANITE CURB
- SLIPFORM CONCRETE CURB
- CURB TIPDOWN
- BRICK SIDEWALK
- BITUMINOUS PAVEMENT
- CONCRETE PAD


POINT TABLE

ID	RAW DESCRIPTION	NORTHING	EASTING
1	SURVEY CONTROL POINT	301334.53	2930857.55
2	SURVEY CONTROL POINT	301285.27	2930920.25
10	BUILDING CORNER	301358.44	2930844.56
11	BUILDING CORNER	301336.92	2930867.13
12	BUILDING CORNER	301293.62	2930926.58

PRELIMINARY - NOT FOR CONSTRUCTION

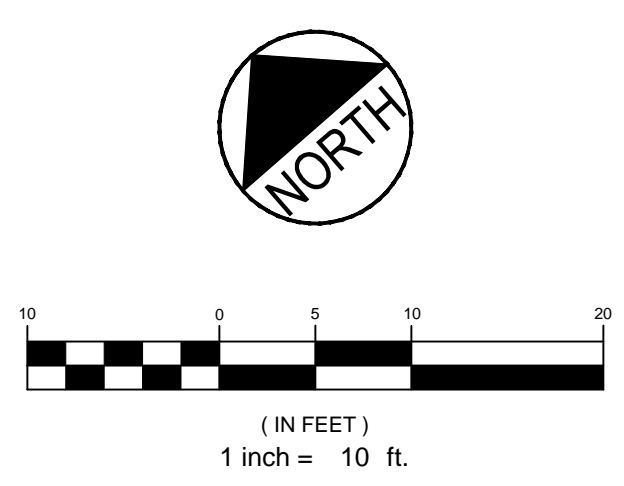

REV	DATE	DESCRIPTION	REVISIONS
2	06.12.14	REVISED PER PLANNING REVIEW STAFF COMMENTS AND RESUBMITTED TO CITY	
1	05.05.14	SUBMITTED TO CITY	

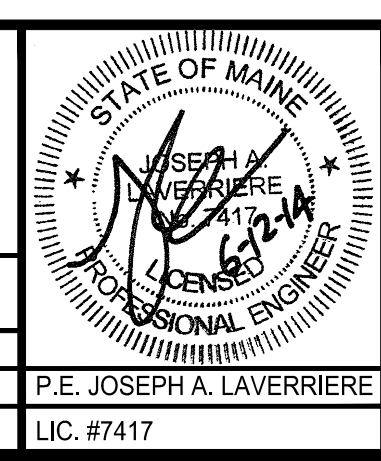

PROJECT
**185 FORE STREET
PORTLAND, MAINE**

SHEET TITLE
SITE LAYOUT PLAN

CLIENT
BATEMAN PARTNERS LLC

FST 100 YEARS
FAY, SPOFFORD & THORNDIKE
ENGINEERS - PLANNERS - SCIENTISTS
778 MAIN ST., SUITE 8, SOUTH PORTLAND, ME 04106

DRAWN: CDD DATE: MAY 2014
DESIGNED: JAL SCALE: 1" = 10'
CHECKED: JAL JOB NO. SP-M150
FILE NAME: SP-M150-SITE LAYOUT
SHEET **C-3.0**