


Do not run conduit, pipes, etc. on horizontal in cabinets.
Install all lines vertical. Stub all lines at fixture.

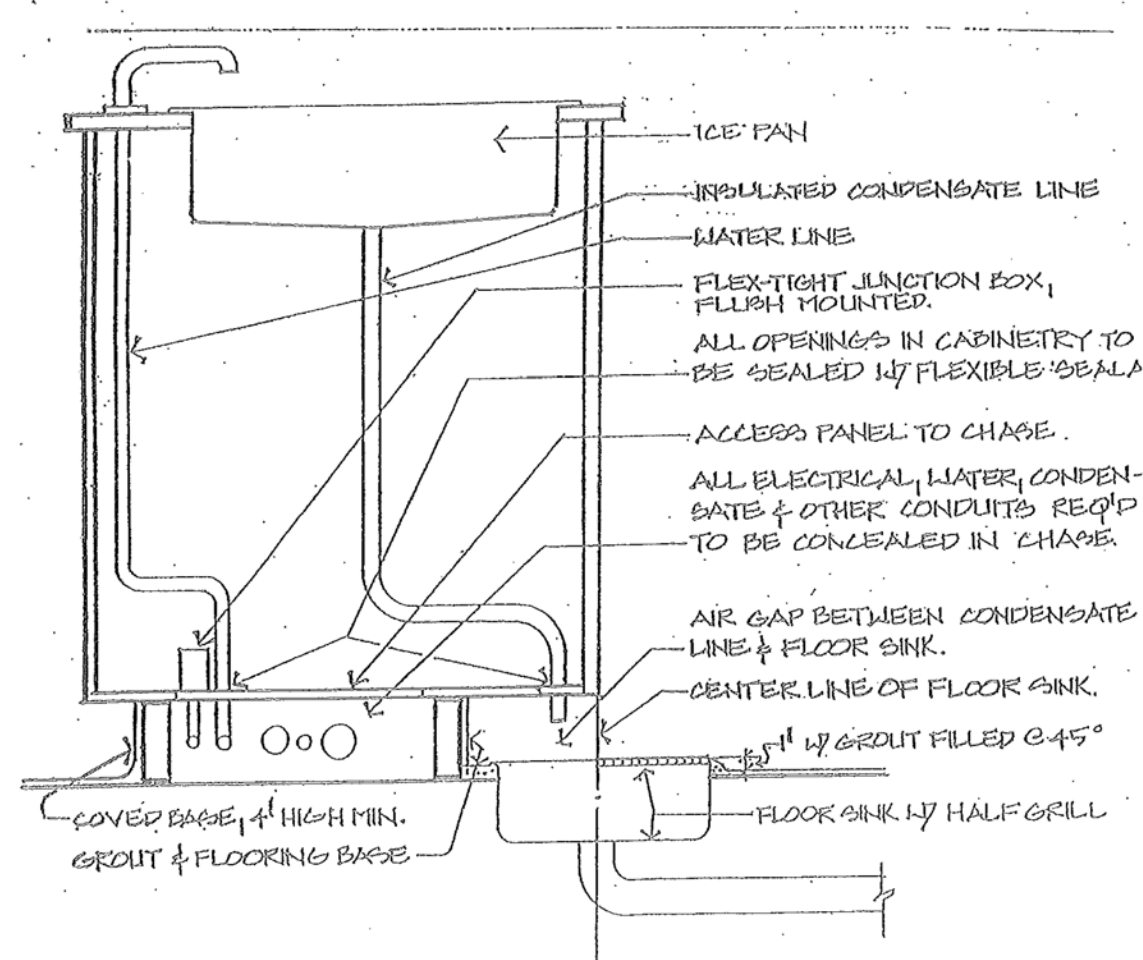



TYPICAL CABINET DETAIL NO SCALE

TYPICAL WALL AND BACK BAR SECTIONS


All plans will be required to show a typical wall and or back bar section. This section shall be an end view cross section showing the following:

- All final finishes including colors (smooth with no texture).
- Type of floor covering extending up the wall continuously 4" with 3/8" radius cove.
- Conduit, pipes, and waste lines within the wall.
- Chases for: CO₂, syrup, liquor, beer, soda, wine, beer, etc.
- Valves must be accessible.

Exceptions will be granted only if so stated in the UMC, UPC, UBC, and UEC. If solid walls, such as concrete block are encountered, for the wall out to conceal the conduit, pipes, etc.

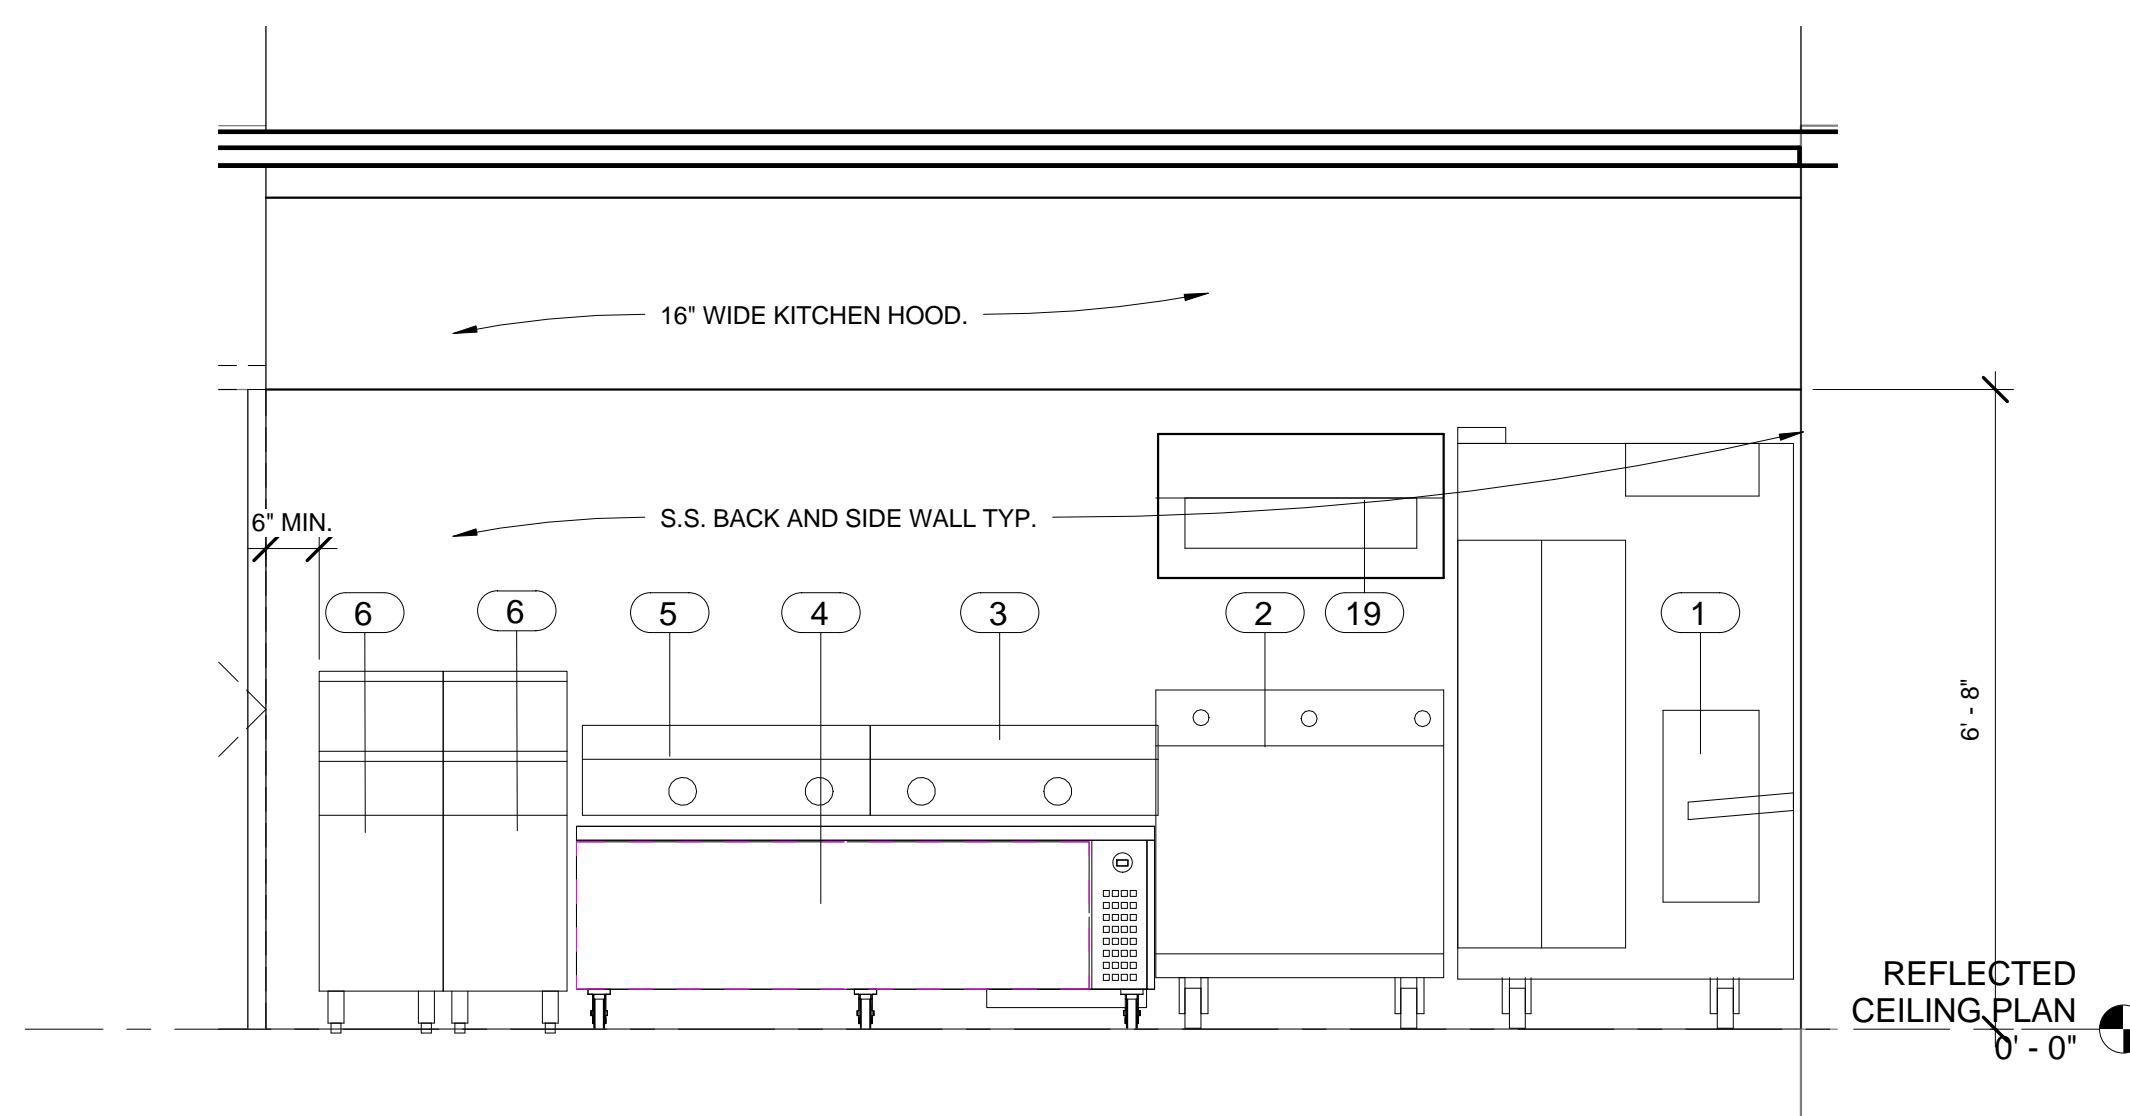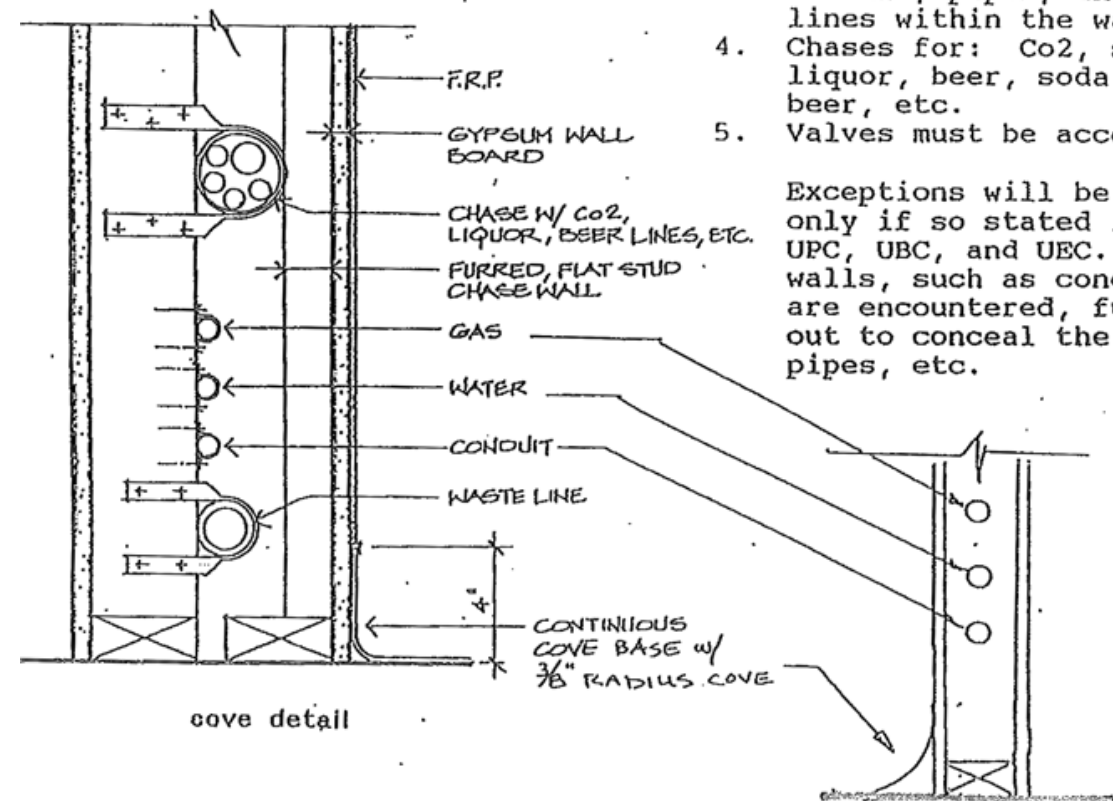


2 ELEVATION @ HOOD
1/2" = 1'-0"

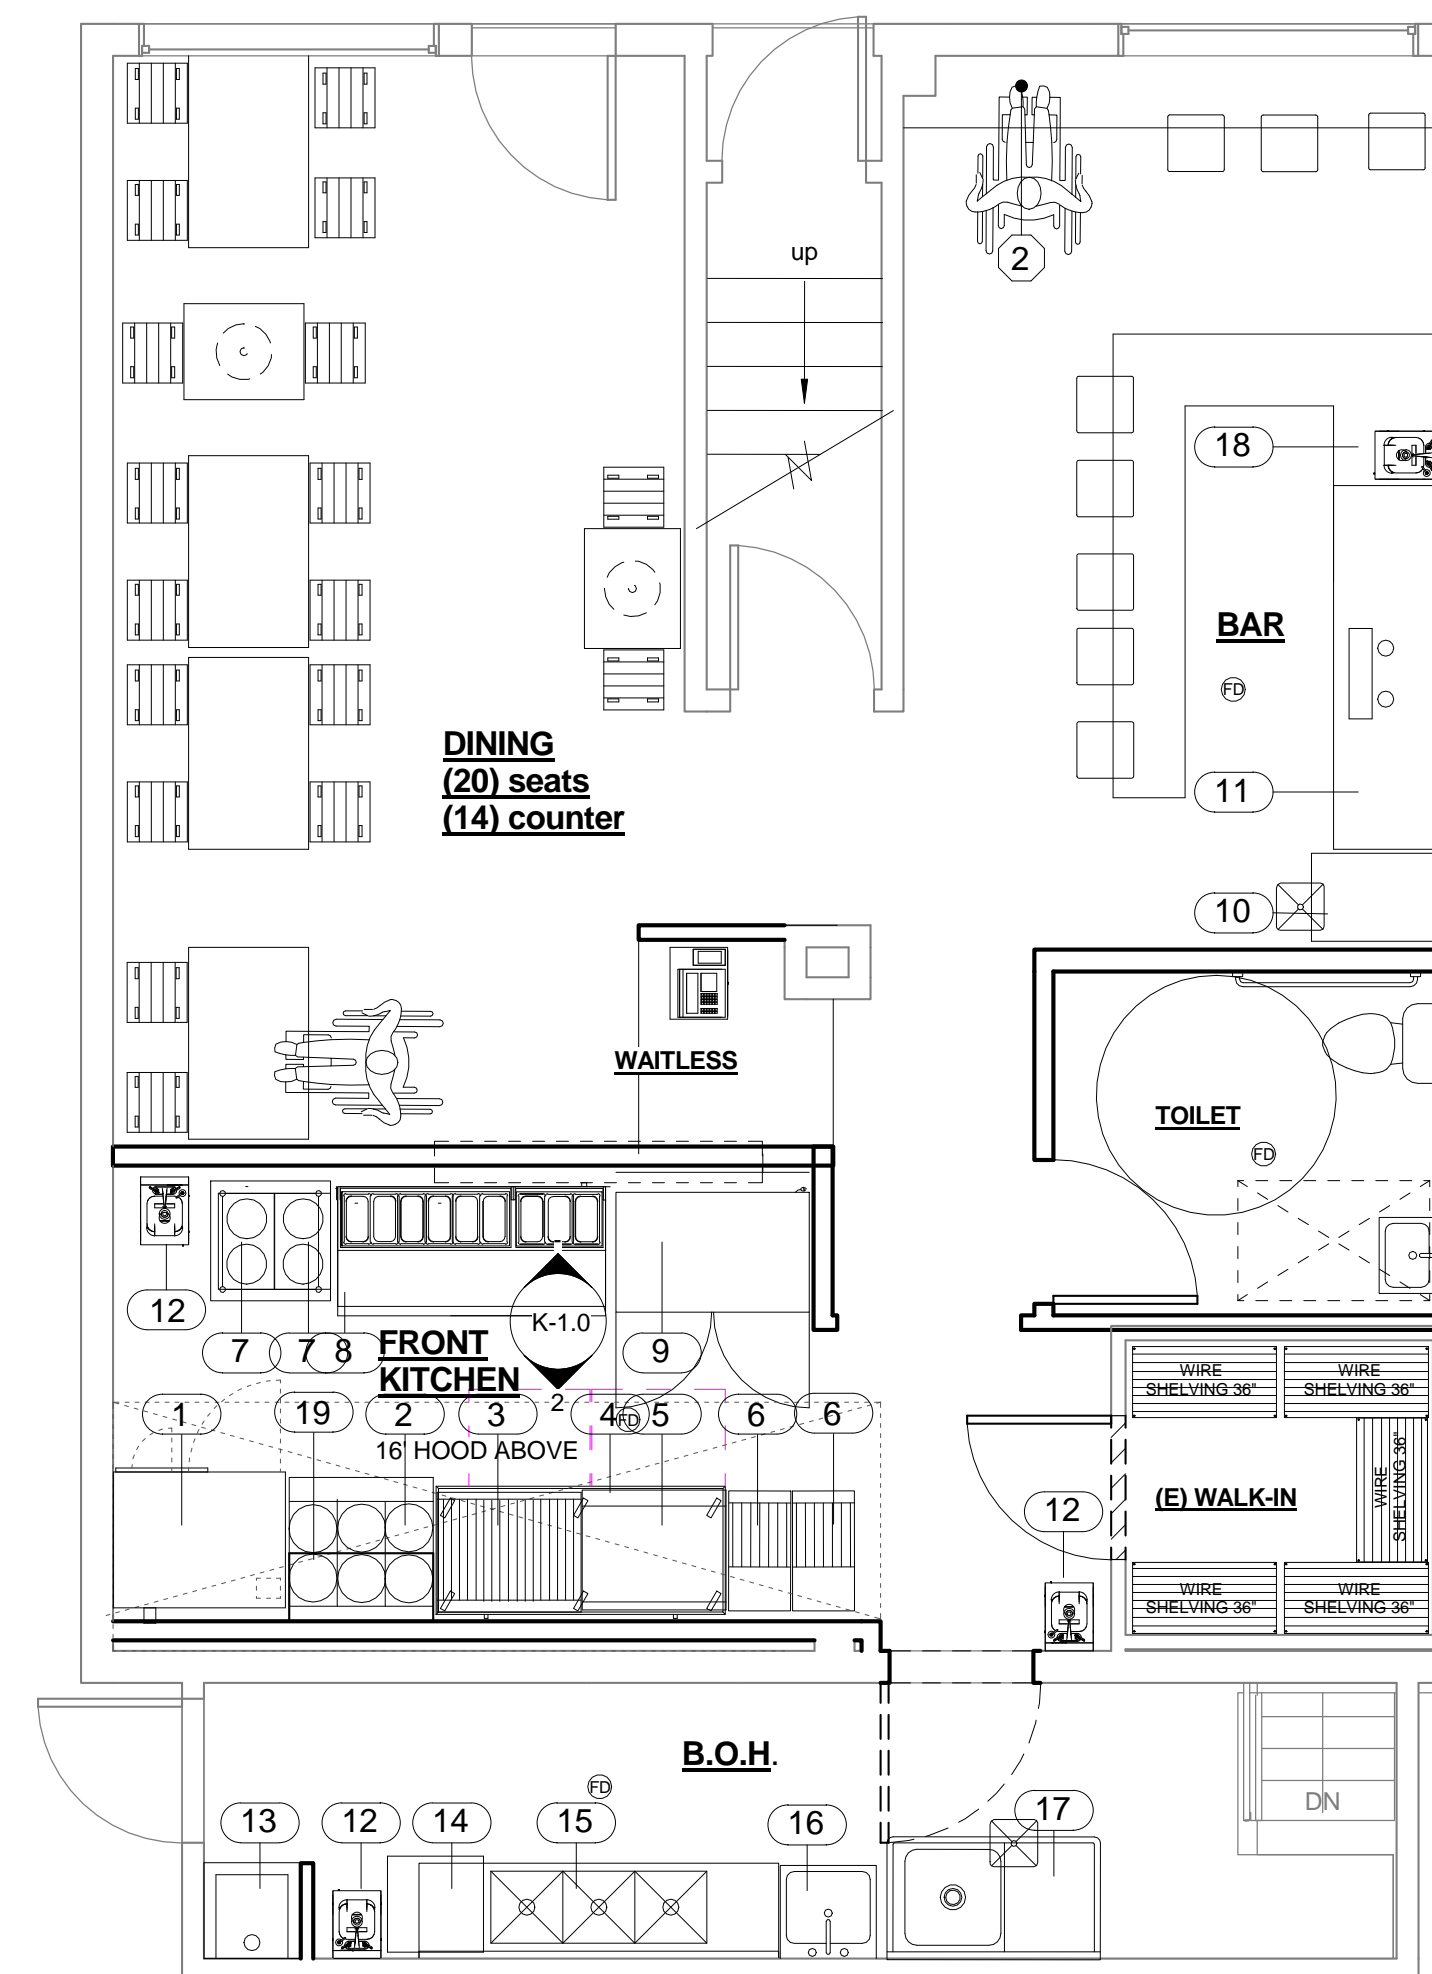

1 EQUIPMENT PLAN
1/4" = 1'-0"

Key#	UNIT	DESCRIPTION	MFR	MODEL NUMBER	ELEC / GAS	DIMENTION	NOTES
1	1	SMOKER	SOUTHERN PRIDE	SRG-400	120V/15AMP/65,000BTU NG	43"W28"D78"H.	
2	1	6 OPEN BURNER	VULCAN	36S-6BN	215,000 BTU	36"W31"D58"H	
3	1	BROILER	IMPERIAL	IRB-36	90,000 BTU	36"W32"D14"H	
4	1	DRAWERED REF.	TRUE	TRCB-72	115/9.9AMP/NEMA 5-15P	73"W33"D21"H	
5	1	GRIDDLES	IMPERIAL	IMGA-3628	90,000 BTU	36"W33"D14"H	
6	2	FRYER	PITCO	SG14	110,000 BTU	16"W35"D47"H	
7	2	SOUP WARMER	VOLLRATH	TW-27	120V/11.7AMP NEMA5-15P	14"W24"D12"H	
8	1	PIZZA PREP TABLE	TURBO AIR	TPR-67SD-D2	115V/11AMP / NEMA 5-15	67"W33"D36"H	
9	1	WORK-TOP REF.	TURBO AIR	TWR-36SD	115V/6.6AMP NEMA5-15	37"W30"D34"H	
10	1	ICE MAKER	HOSHIZAKI	F-801M	115V/12AMP	22"W28"D26"H	B-300 ICE BIN
11	1	BEER DISPEN.	TURBO-AIR	TBD-4SB-N	115V/3AMP NEMA5-15P	91"W28"D37"H	
12	3	WALL MT. HAND SINK	EAGLE	WSD14-15		14"W15"D17"H	INTEG. PAPER TOWEL DISP.
13	1	MOP SINK	ZURN	Z1996-24		24"Wx24"D12"H	ZURN Z1996-SF FAUCET W/ VACUME BREAKER
14	1	UNDER COUNTER DISHWASHER	CMA	UC50e	230V/30AMP	24"W24"D34"H	LOW-TEMP
15	1	3-COMP SINK	REGENCY			79"W21"D45"H	VERIFY W/ OWNER
16	1	1 COMP SINK	REGENCY			22"W28"D45"H	VERIFY W/ OWNER
17	1	PREP SINK	REGENCY			39"W24"D44"H	VERIFY W/ OWNER
18	1	DROP IN HAND-SINK	EAGLE	WSSDI-12-15		12"W15"D6"H	
19	1	SALAMANDER BROILER	ROYAL	RSB-36	35,000 BTU	36"W17"D21"H	

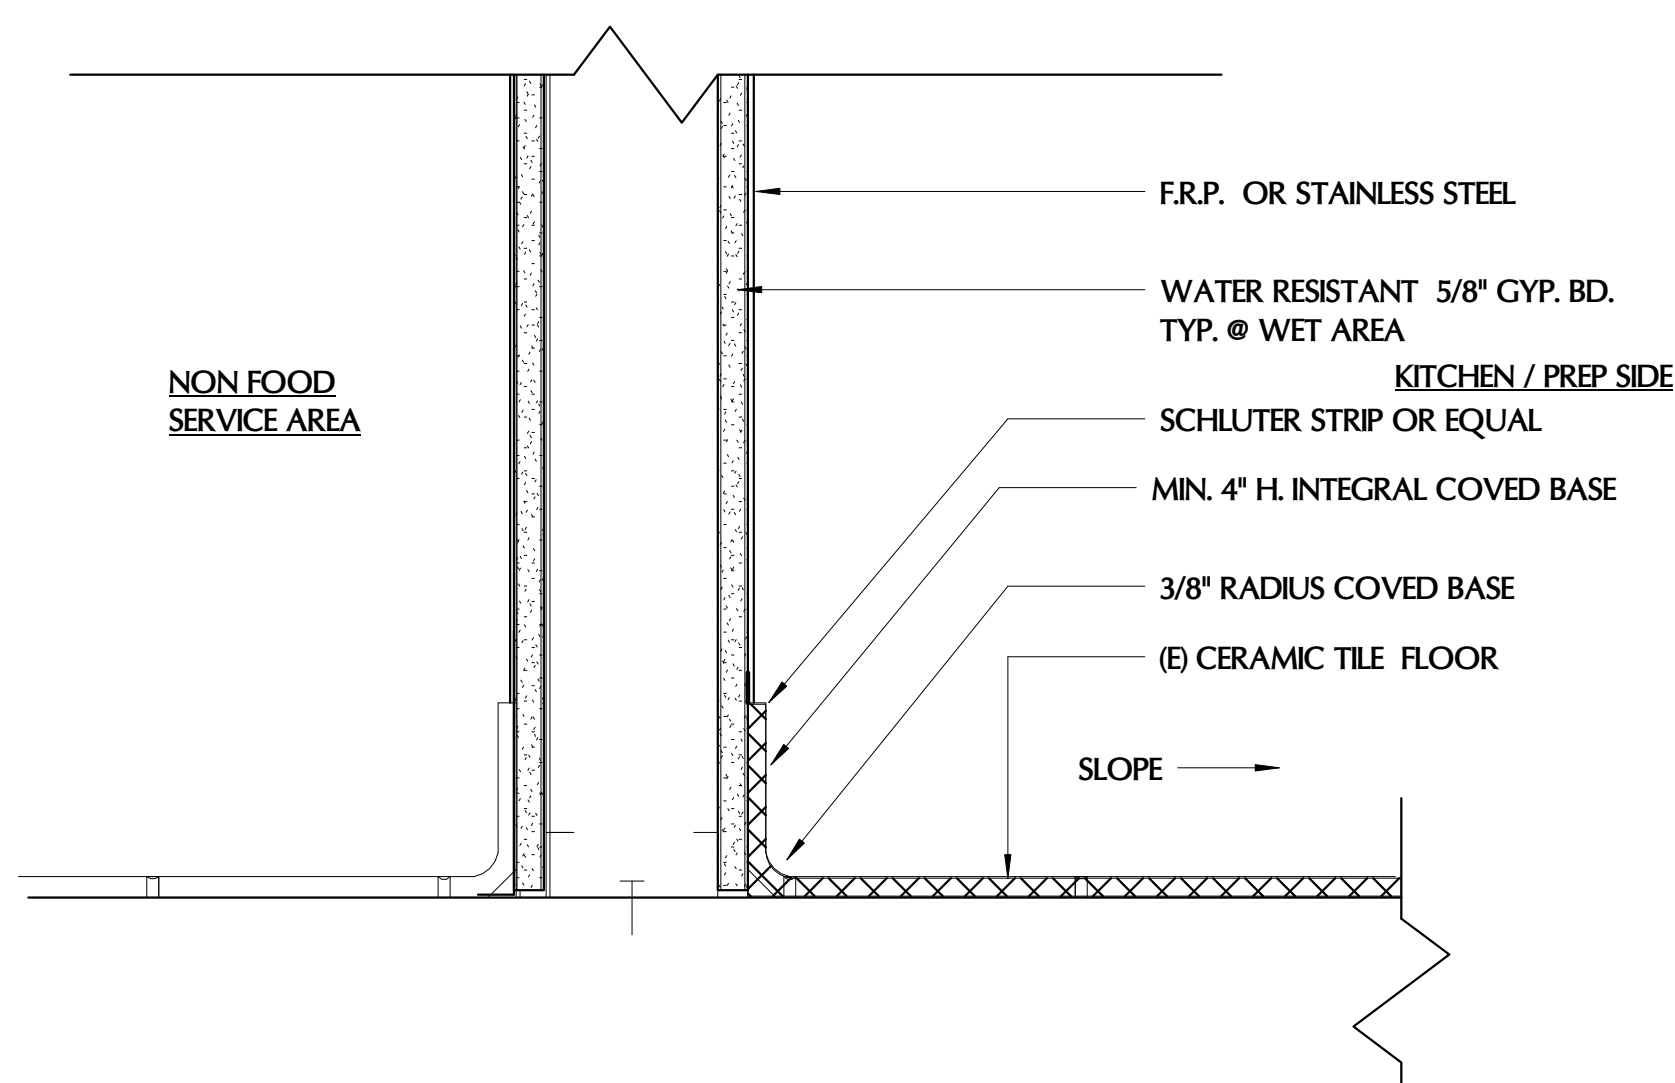

3 TYPICAL KITCHEN COVERED BASE DETAIL
3" = 1'-0"

REVISION

PROJECT NUMBER 150101
DRAWN Author
CHECKED Checker
DATE
SCALE

EQUIPMENT PLAN

K-1.0

Tenant Improvement
Uncle Billy's BBQ
166 CUMBERLAND AVE
PORTLAND ME 04101