


Bamburgh Ave

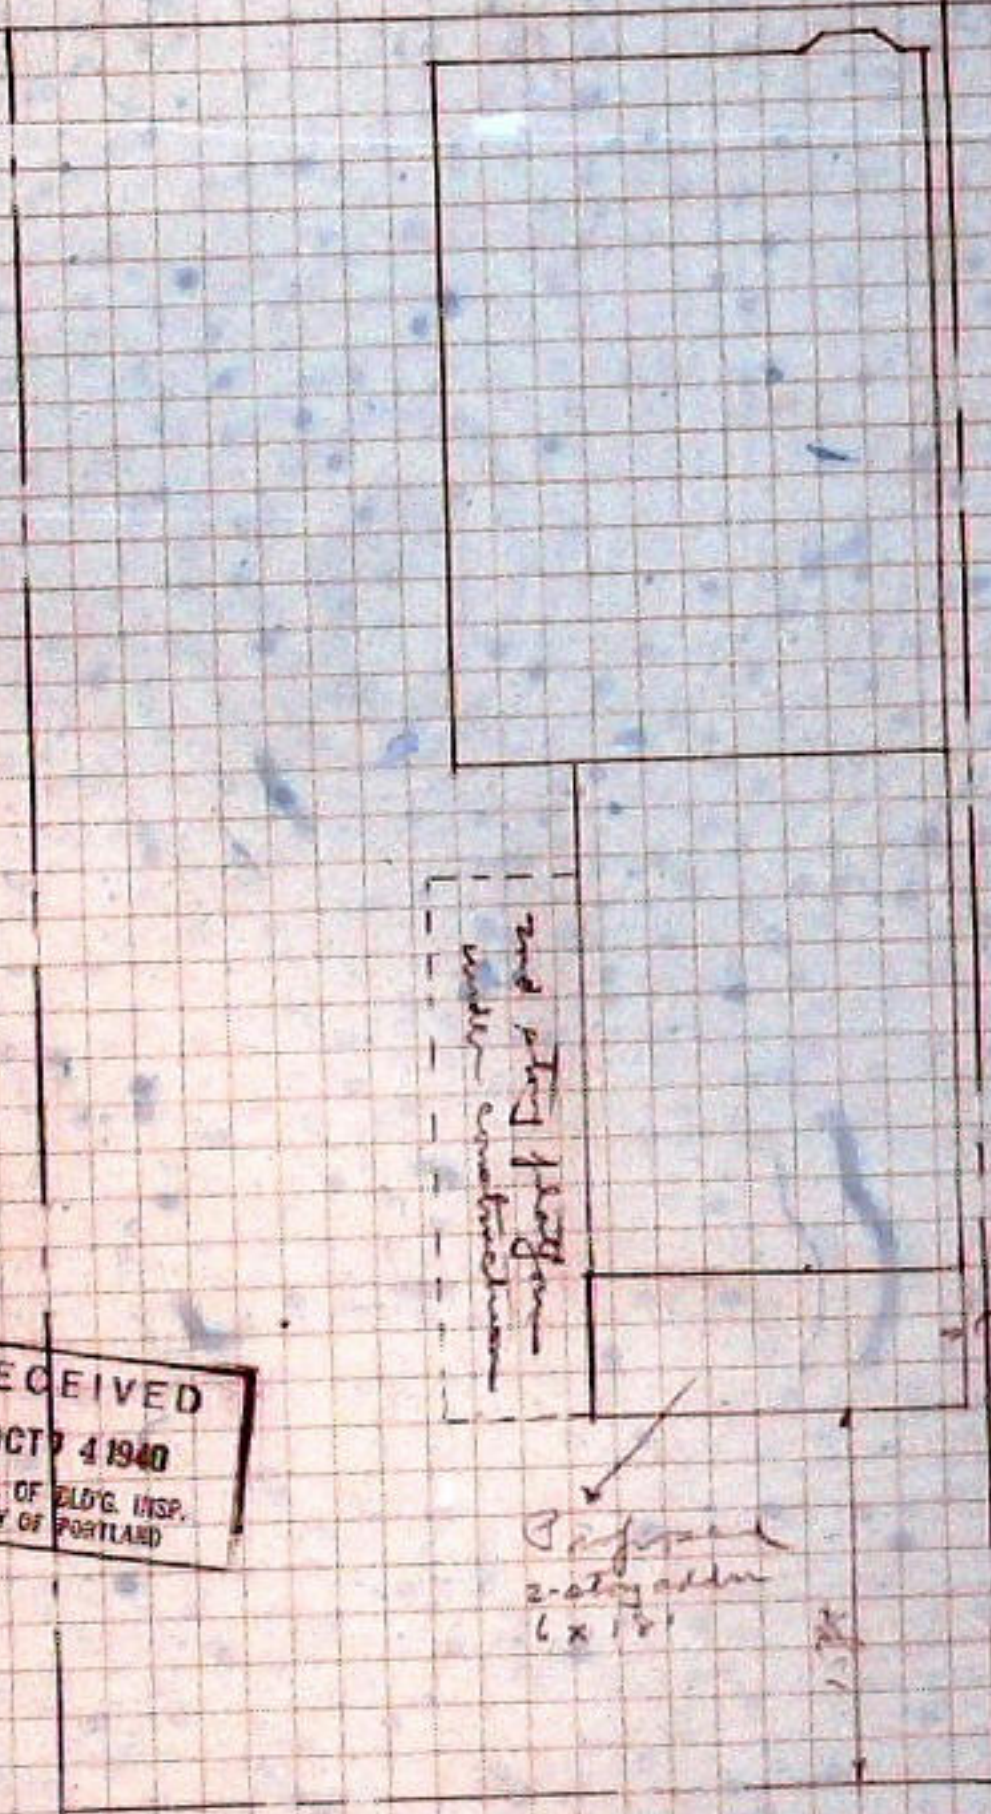

under construction
 - subject Dept. plan

Proposed
 2-story addn
 6 x 18'

RECEIVED
 OCT 4 1940
 DEPT. OF BLD'G INSP.
 CITY OF PORTLAND