




1 PARAPET - RAILING DETAIL
 SCALE: 1 1/2" = 1'-0"

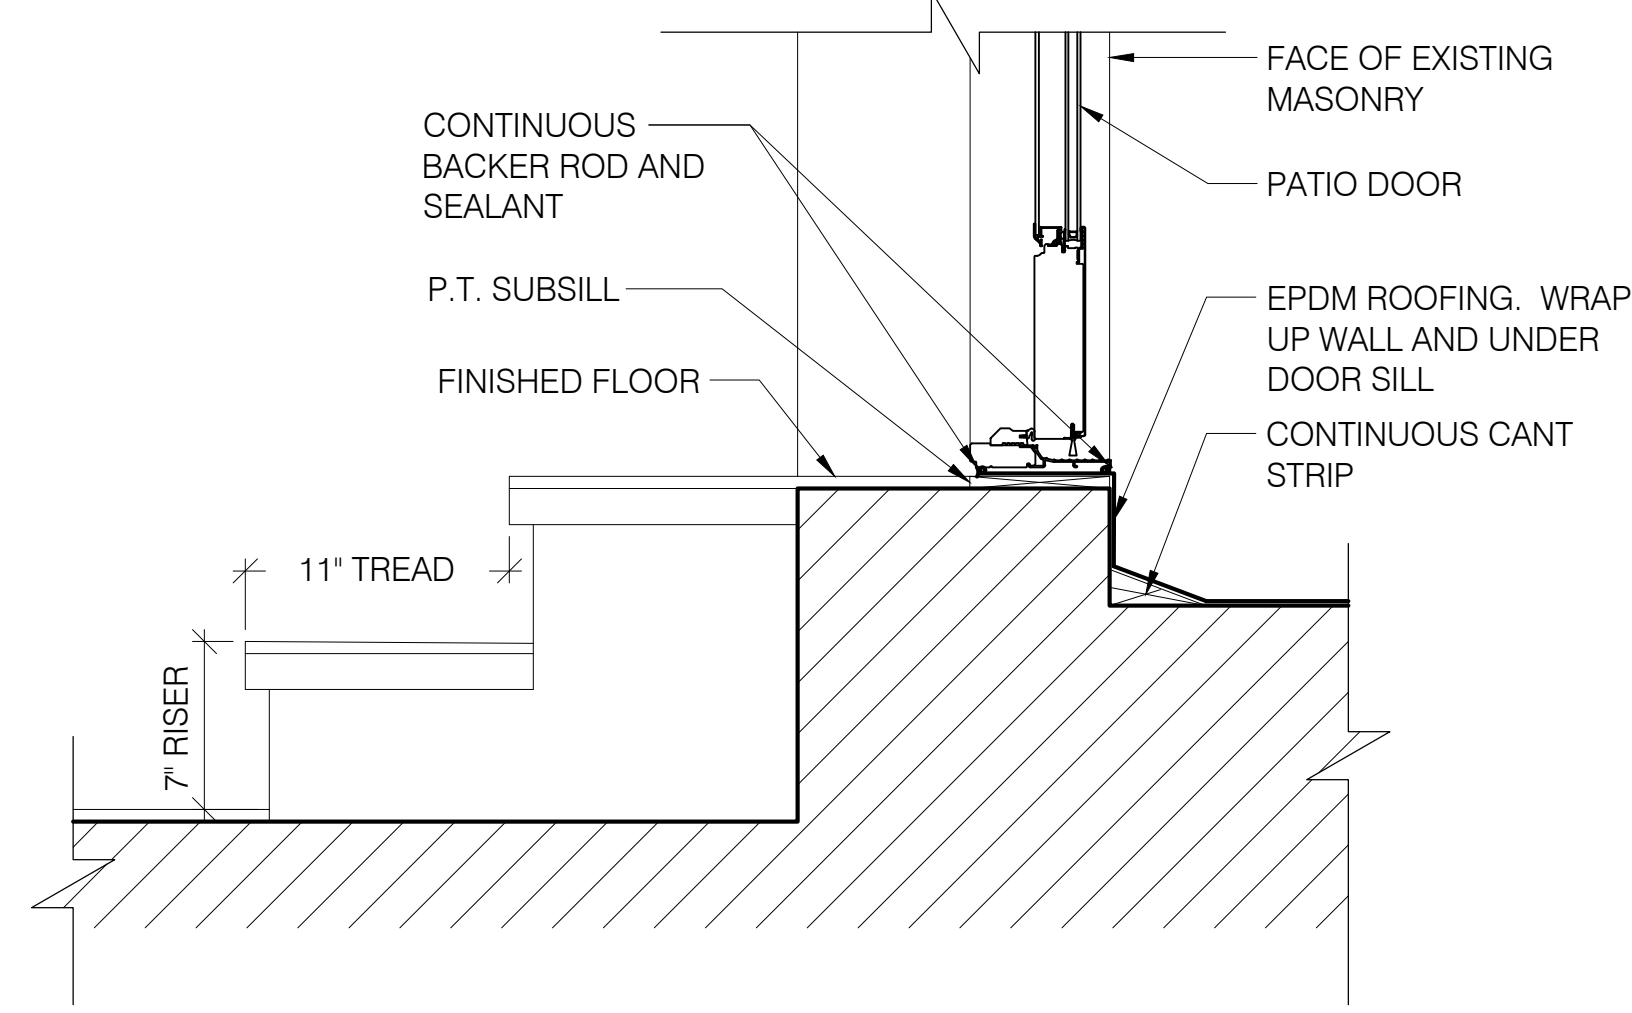


4 DOOR SILL @ PATIO
 SCALE: 1 1/2" = 1'-0"

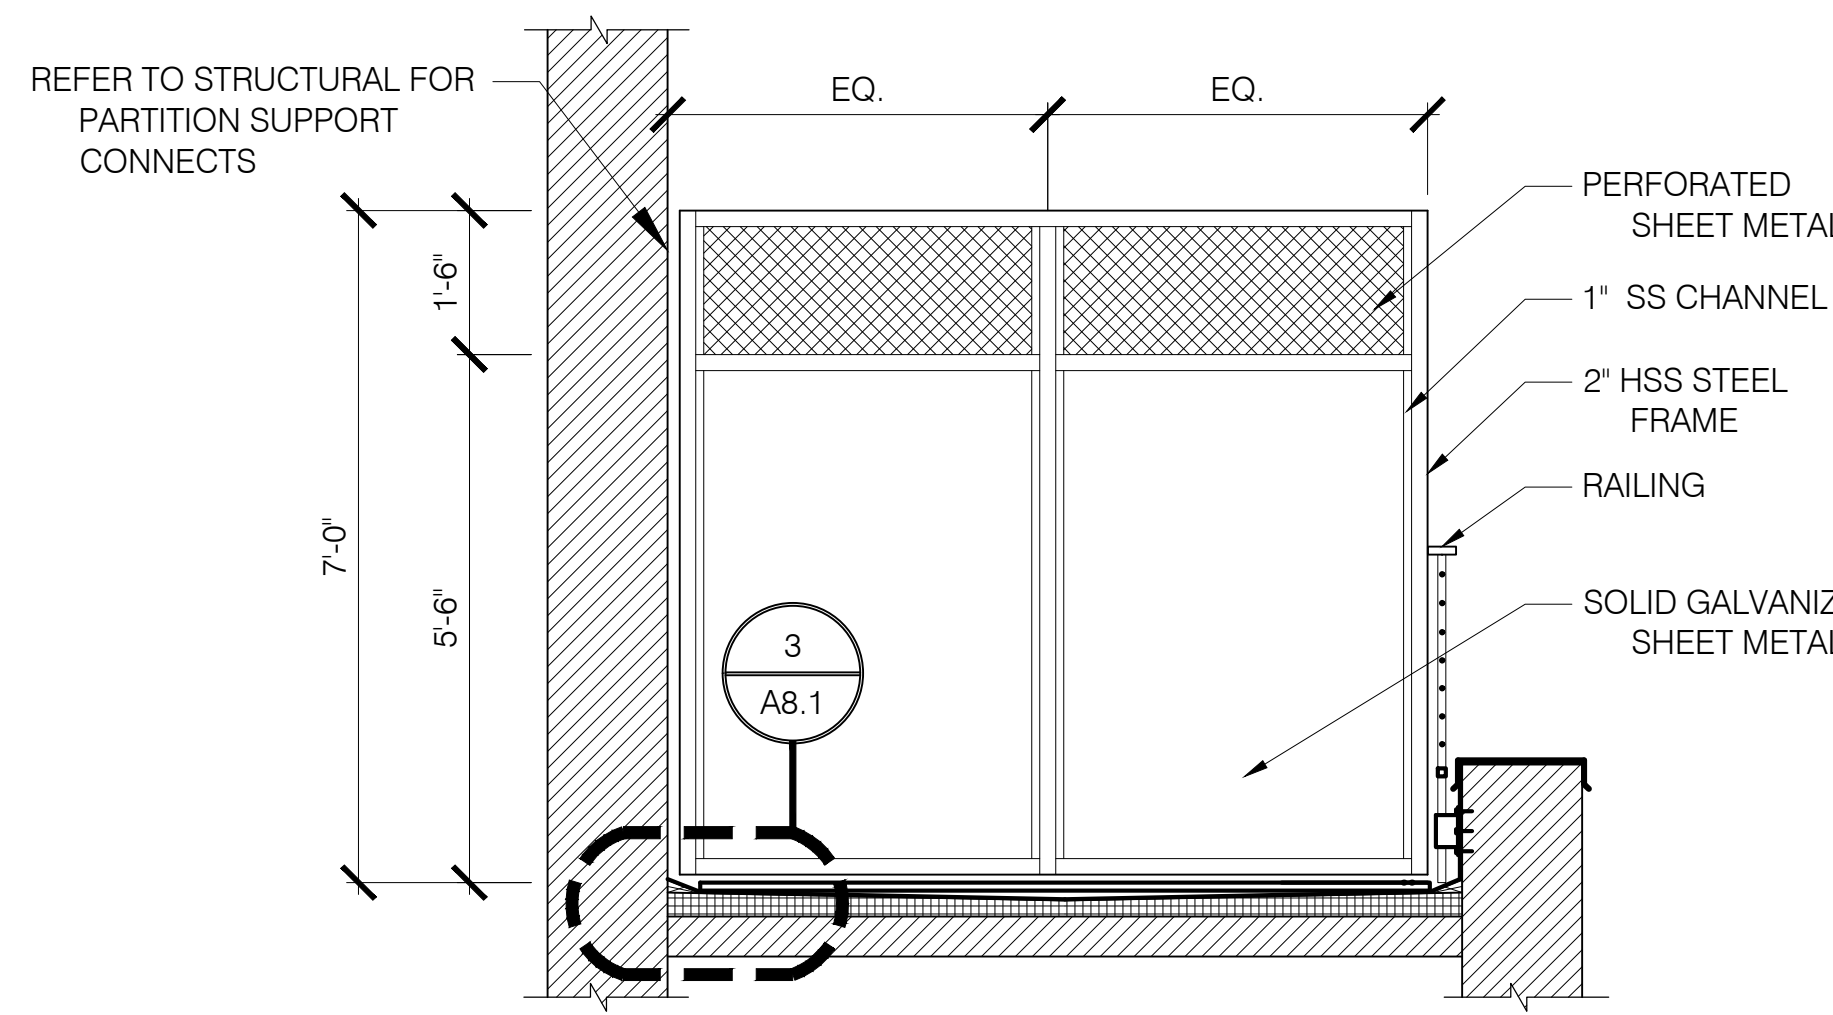


2 PARTITION DETAIL
 SCALE: 1/2" = 1'-0"

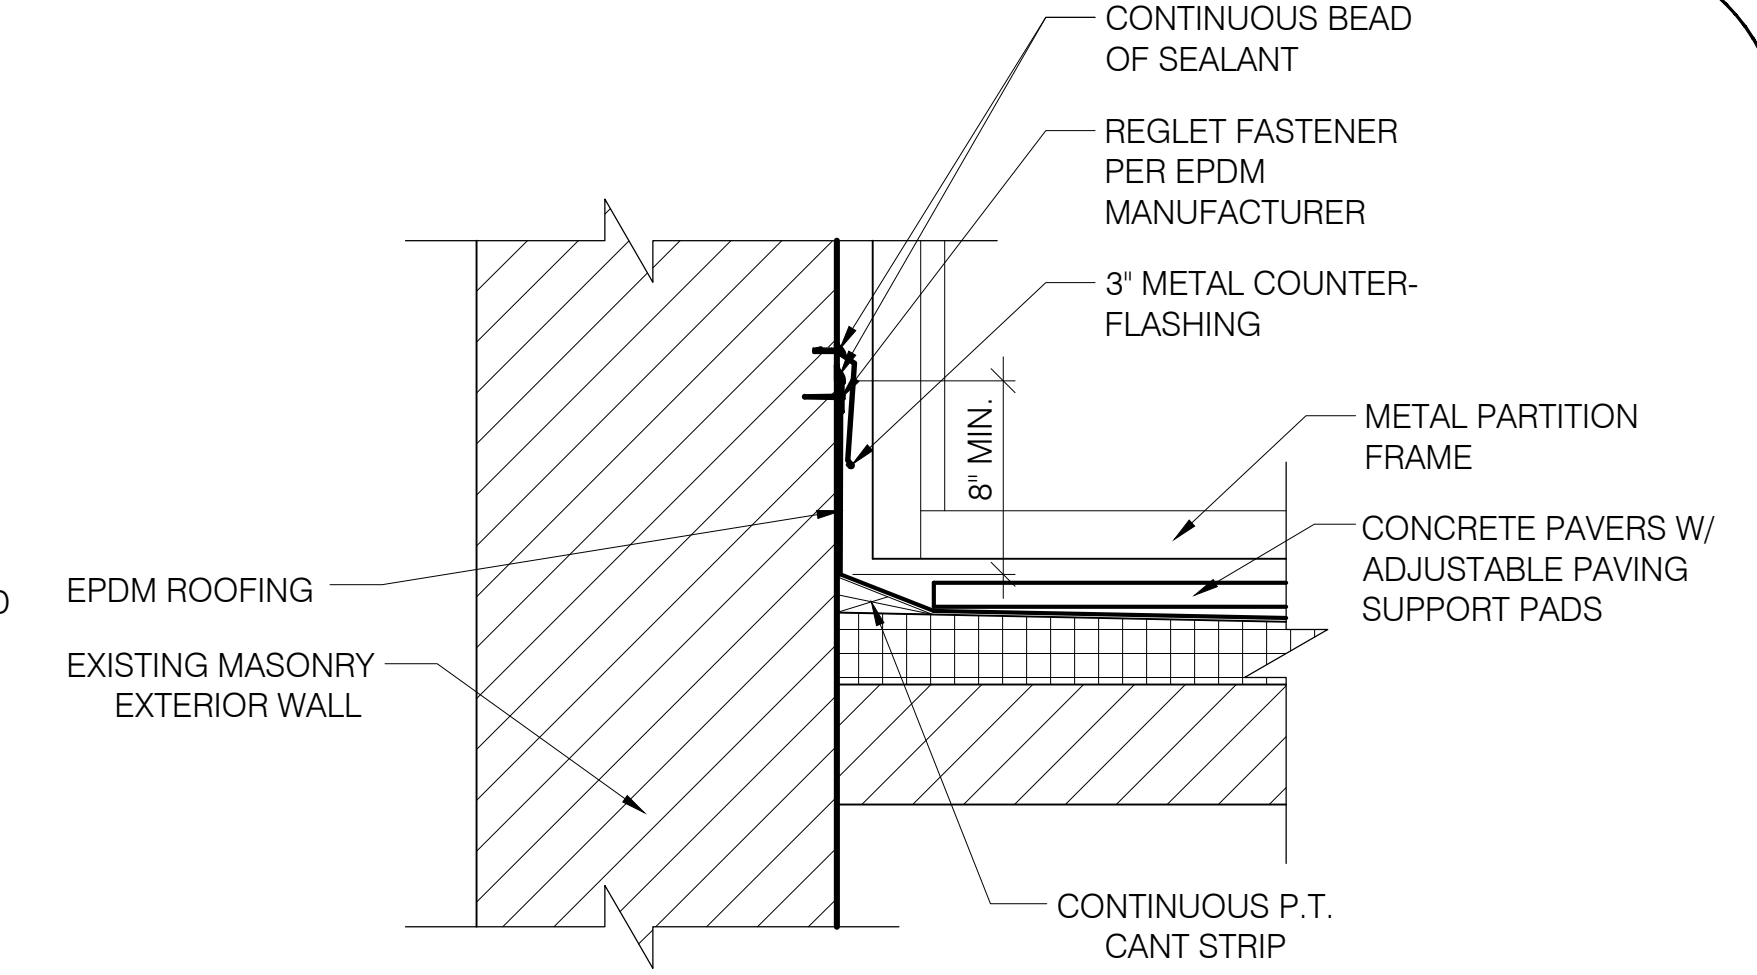


3 ROOF FLASHING DETAIL
 SCALE: 1 1/2" = 1'-0"

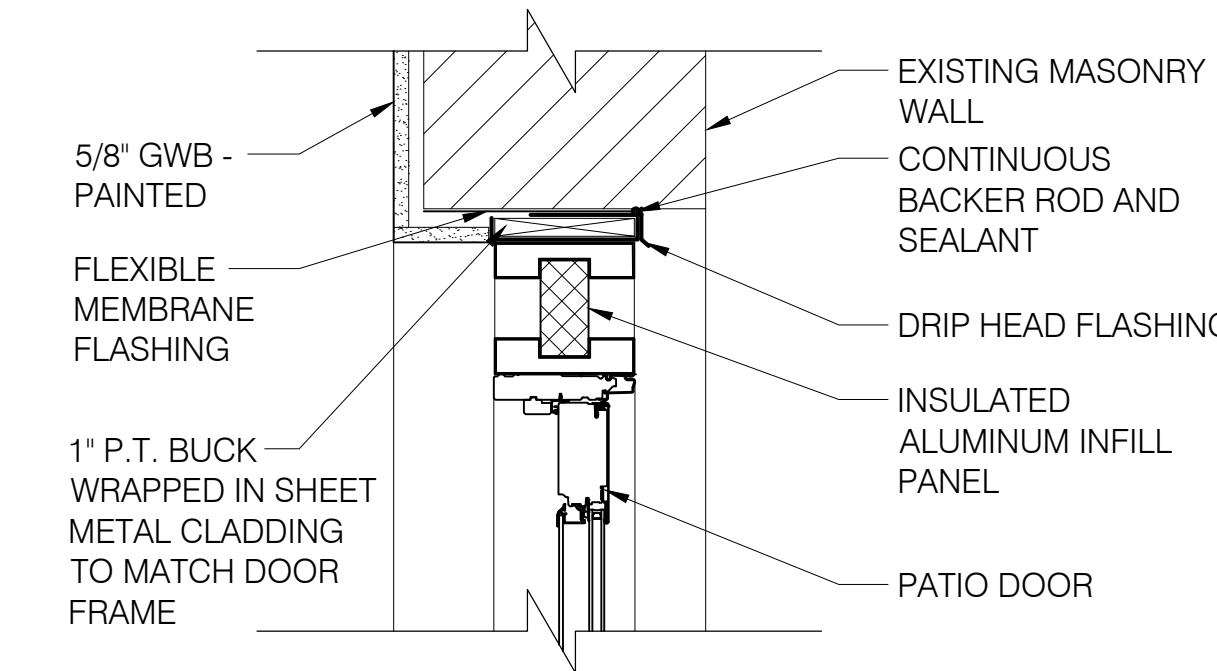


5 DOOR HEAD @ PATIO
 SCALE: 1 1/2" = 1'-0"

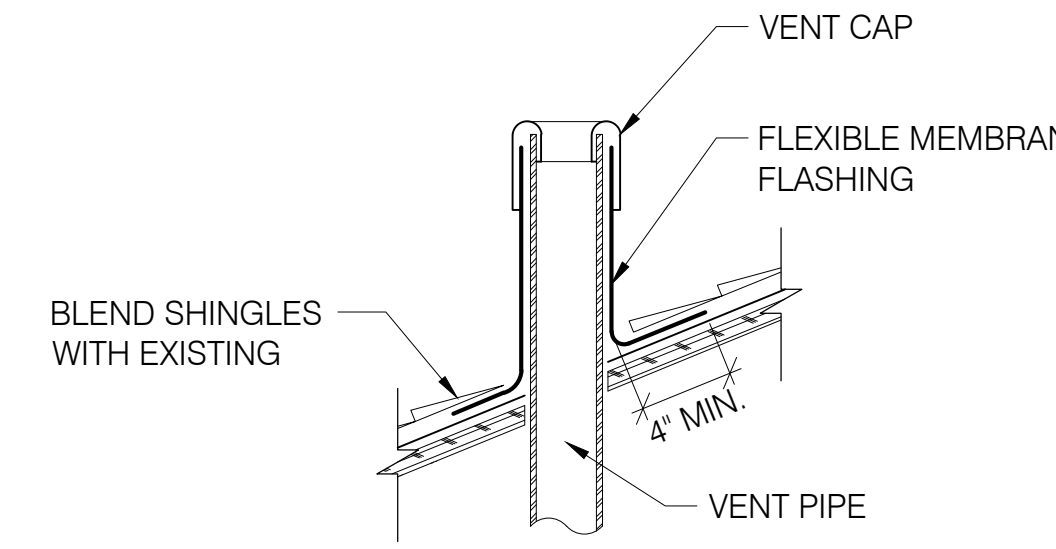

6 ROOF PENETRATION DETAIL
 SCALE: 1 1/2" = 1'-0"

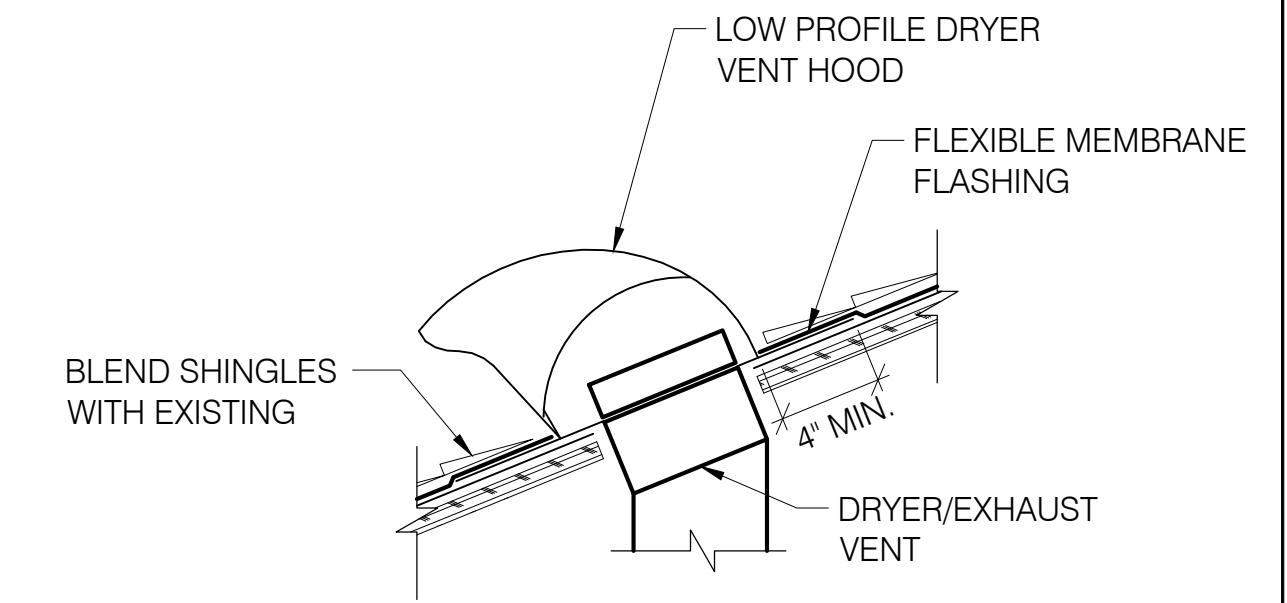

7 ROOF VENT DETAIL
 SCALE: 1 1/2" = 1'-0"

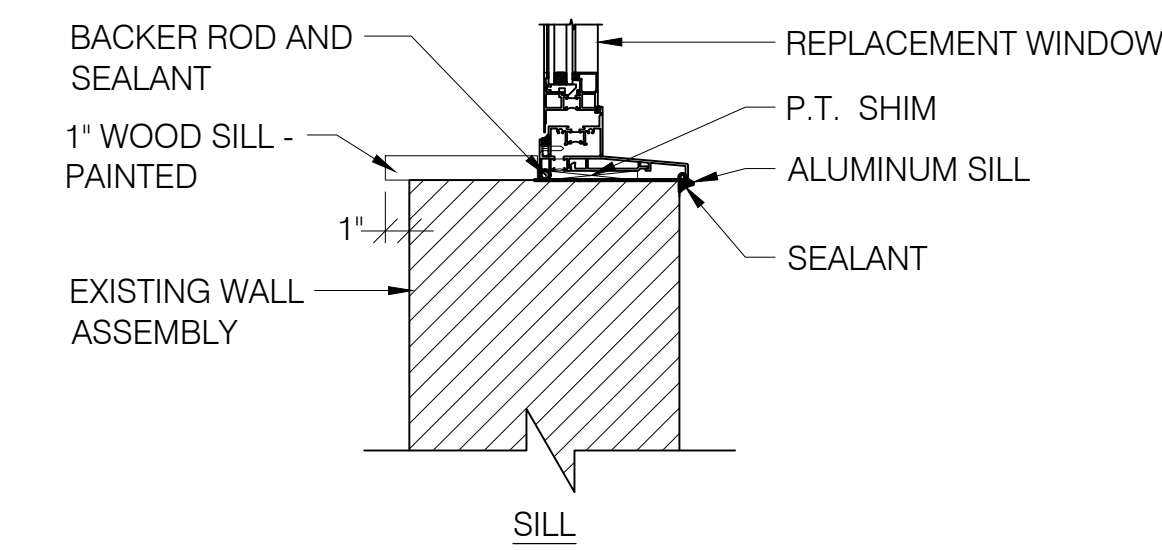

8 REPLACEMENT WINDOW SILL DTL - TYP.
 SCALE: 1 1/2" = 1'-0"