

Elevation	Separation Distance	Elevation Exposure	NPK 1.3 Sprinkler?	Protected Opening?	Allowable Opening Area	Wall Area Per Story	Existing Opening Area Per Story (by rough opening)	New Opening Area Per Story (by rough opening)	% of Existing Opening Area	% of New Opening Area
West (Primary)	30 or greater	Parking Lot	yes	no	No Limit	n/a	n/a	n/a	n/a	n/a
West (Dog/Bike Wash)	30 or greater	Parking Lot	yes	no	No Limit	n/a	n/a	n/a	n/a	n/a
South (Primary)	15 to less than 20	Alley Way	yes	no	75%	976	57.6	72	6%	13%
South (House)	10 to less than 15	Alley Way	yes	no	45%	696	85.3	0	12%	0%
East (Retail)	30 or greater	Public Way (Congress St)	yes	no	No Limit	n/a	n/a	n/a	n/a	n/a
East (House)	30 or greater	Public Way (Congress St)	yes	no	No Limit	n/a	n/a	n/a	n/a	n/a
North (Garden)	30 or greater	Permanent Public Open Space	yes	no	No Limit	n/a	n/a	n/a	n/a	n/a
North (Synagogue)	0 to less than 3	Existing Synagogue	yes	no	Not Permitted	304.5	46.5	0	15%	0%
North (Retail)	30 or greater	Permanent Public Open Space	yes	no	No Limit	n/a	n/a	n/a	n/a	n/a

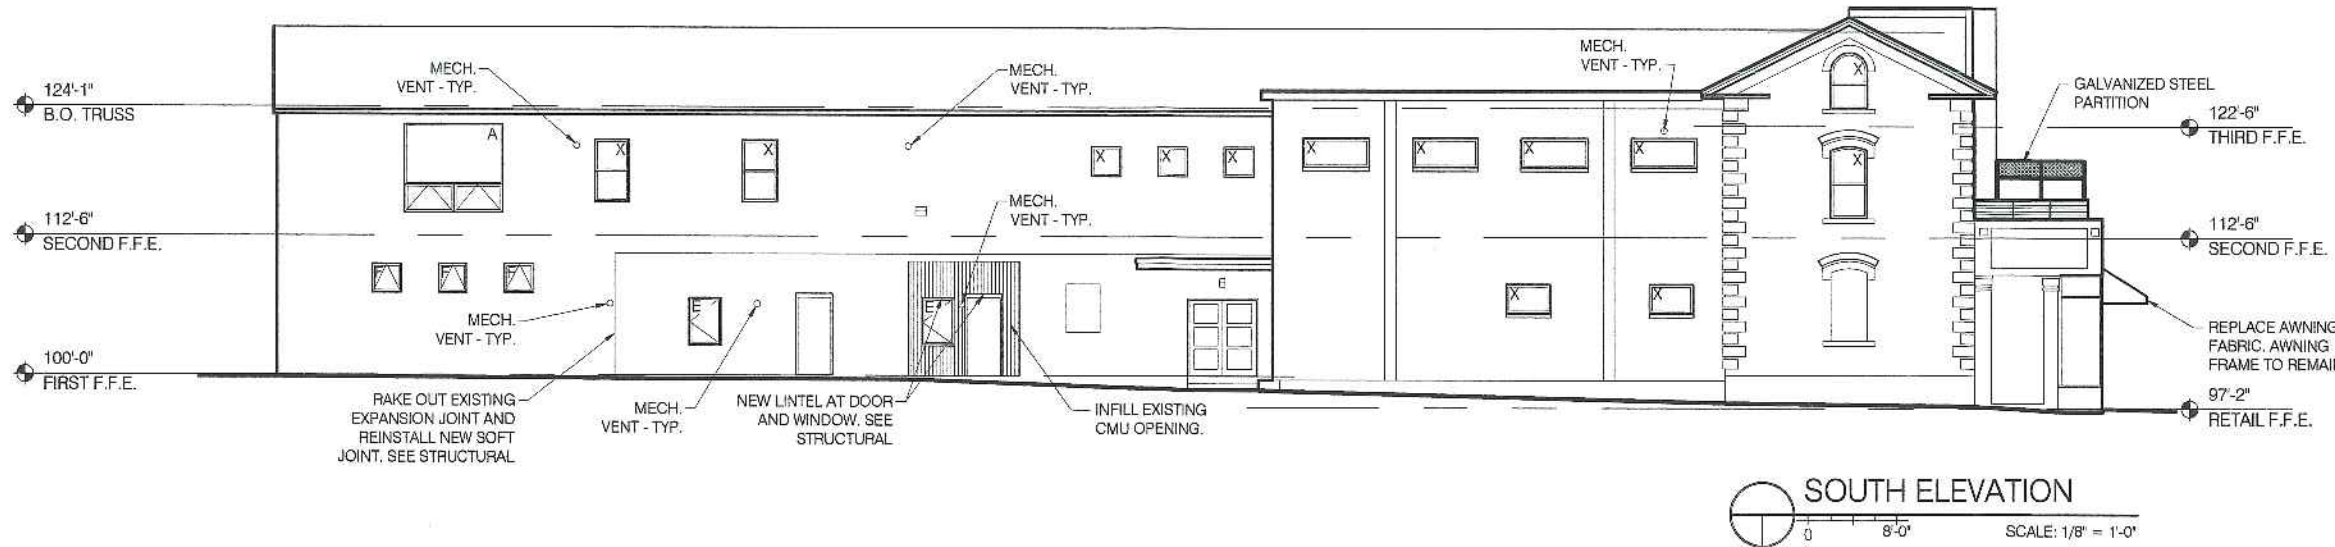


Bild Architecture
 PO Box 8235
 Portland, ME 04104
 207.408.0168
 evan@bildarchitecture.com



PROJECT NO. 15019
 PROJECT NAME EAST END LOFTS
 PORTLAND, ME 04101

REVISIONS
 1
 2
 3
 4
 5

BUILDING PERMIT SET

DRAWN BY AEW
 SHEET TITLE ELEVATIONS
 ISSUE DATE 11/3/15
 SHEET SCALE 1/8" = 1'-0"

A
 2.1