



NOTES

1. General Notes-See Drawing A0
2. For Wall & Ceiling Types - See Drawing A12
3. For Restroom enlarged plans and elevations - See Drawing A14
4. For Door Schedule - See Drawing A13

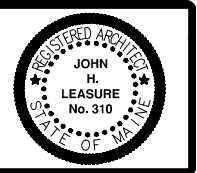

REV.	DATE	STATUS
0	4-8-13	STATE FIRE MARSHAL SUBMISSION
1	4-25-13	ISSUED FOR PERMIT

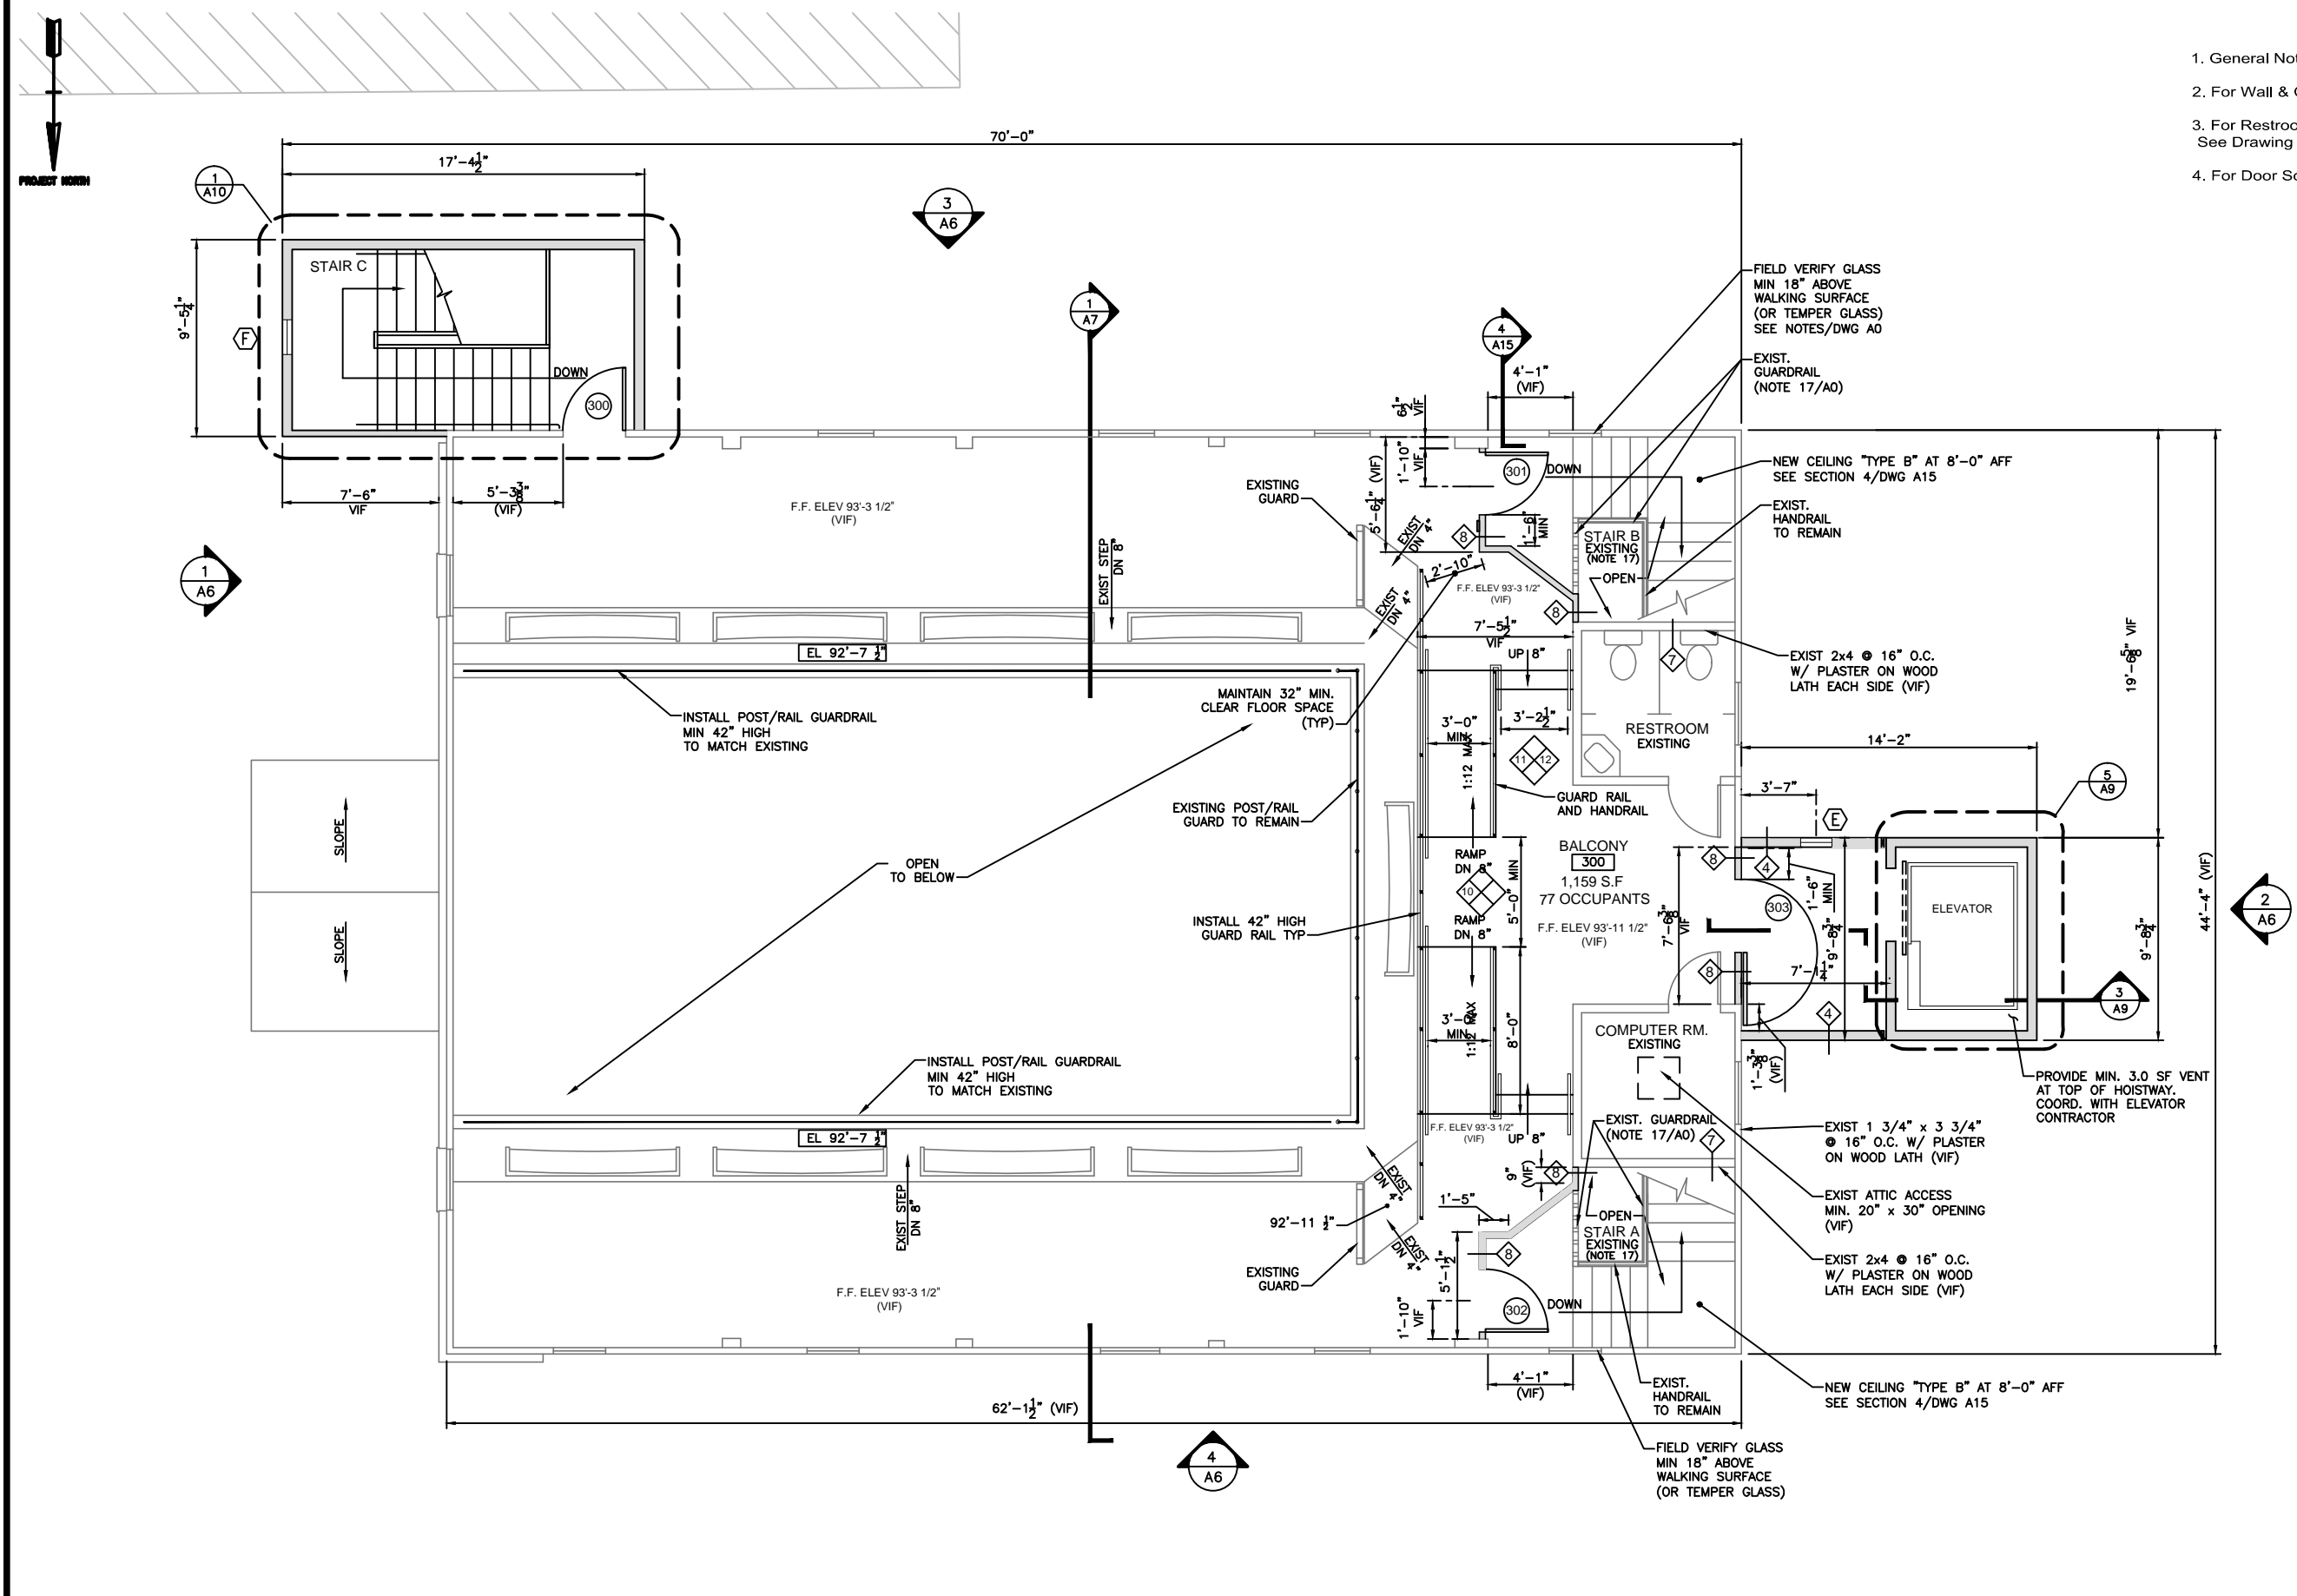

THIRD FLOOR PLAN

1/4" = 1'-0"

ETZ CHAIM SYNAGOGUE
267 CONGRESS STREET
PORTLAND, MAINE

THIRD FLOOR PLAN

JOHN H. LEASURE ARCHITECT, INC.
6 Q STREET
SOUTH PORTLAND, MAINE 04106

A4