


NOTES

1. General Notes-See Drawing A0

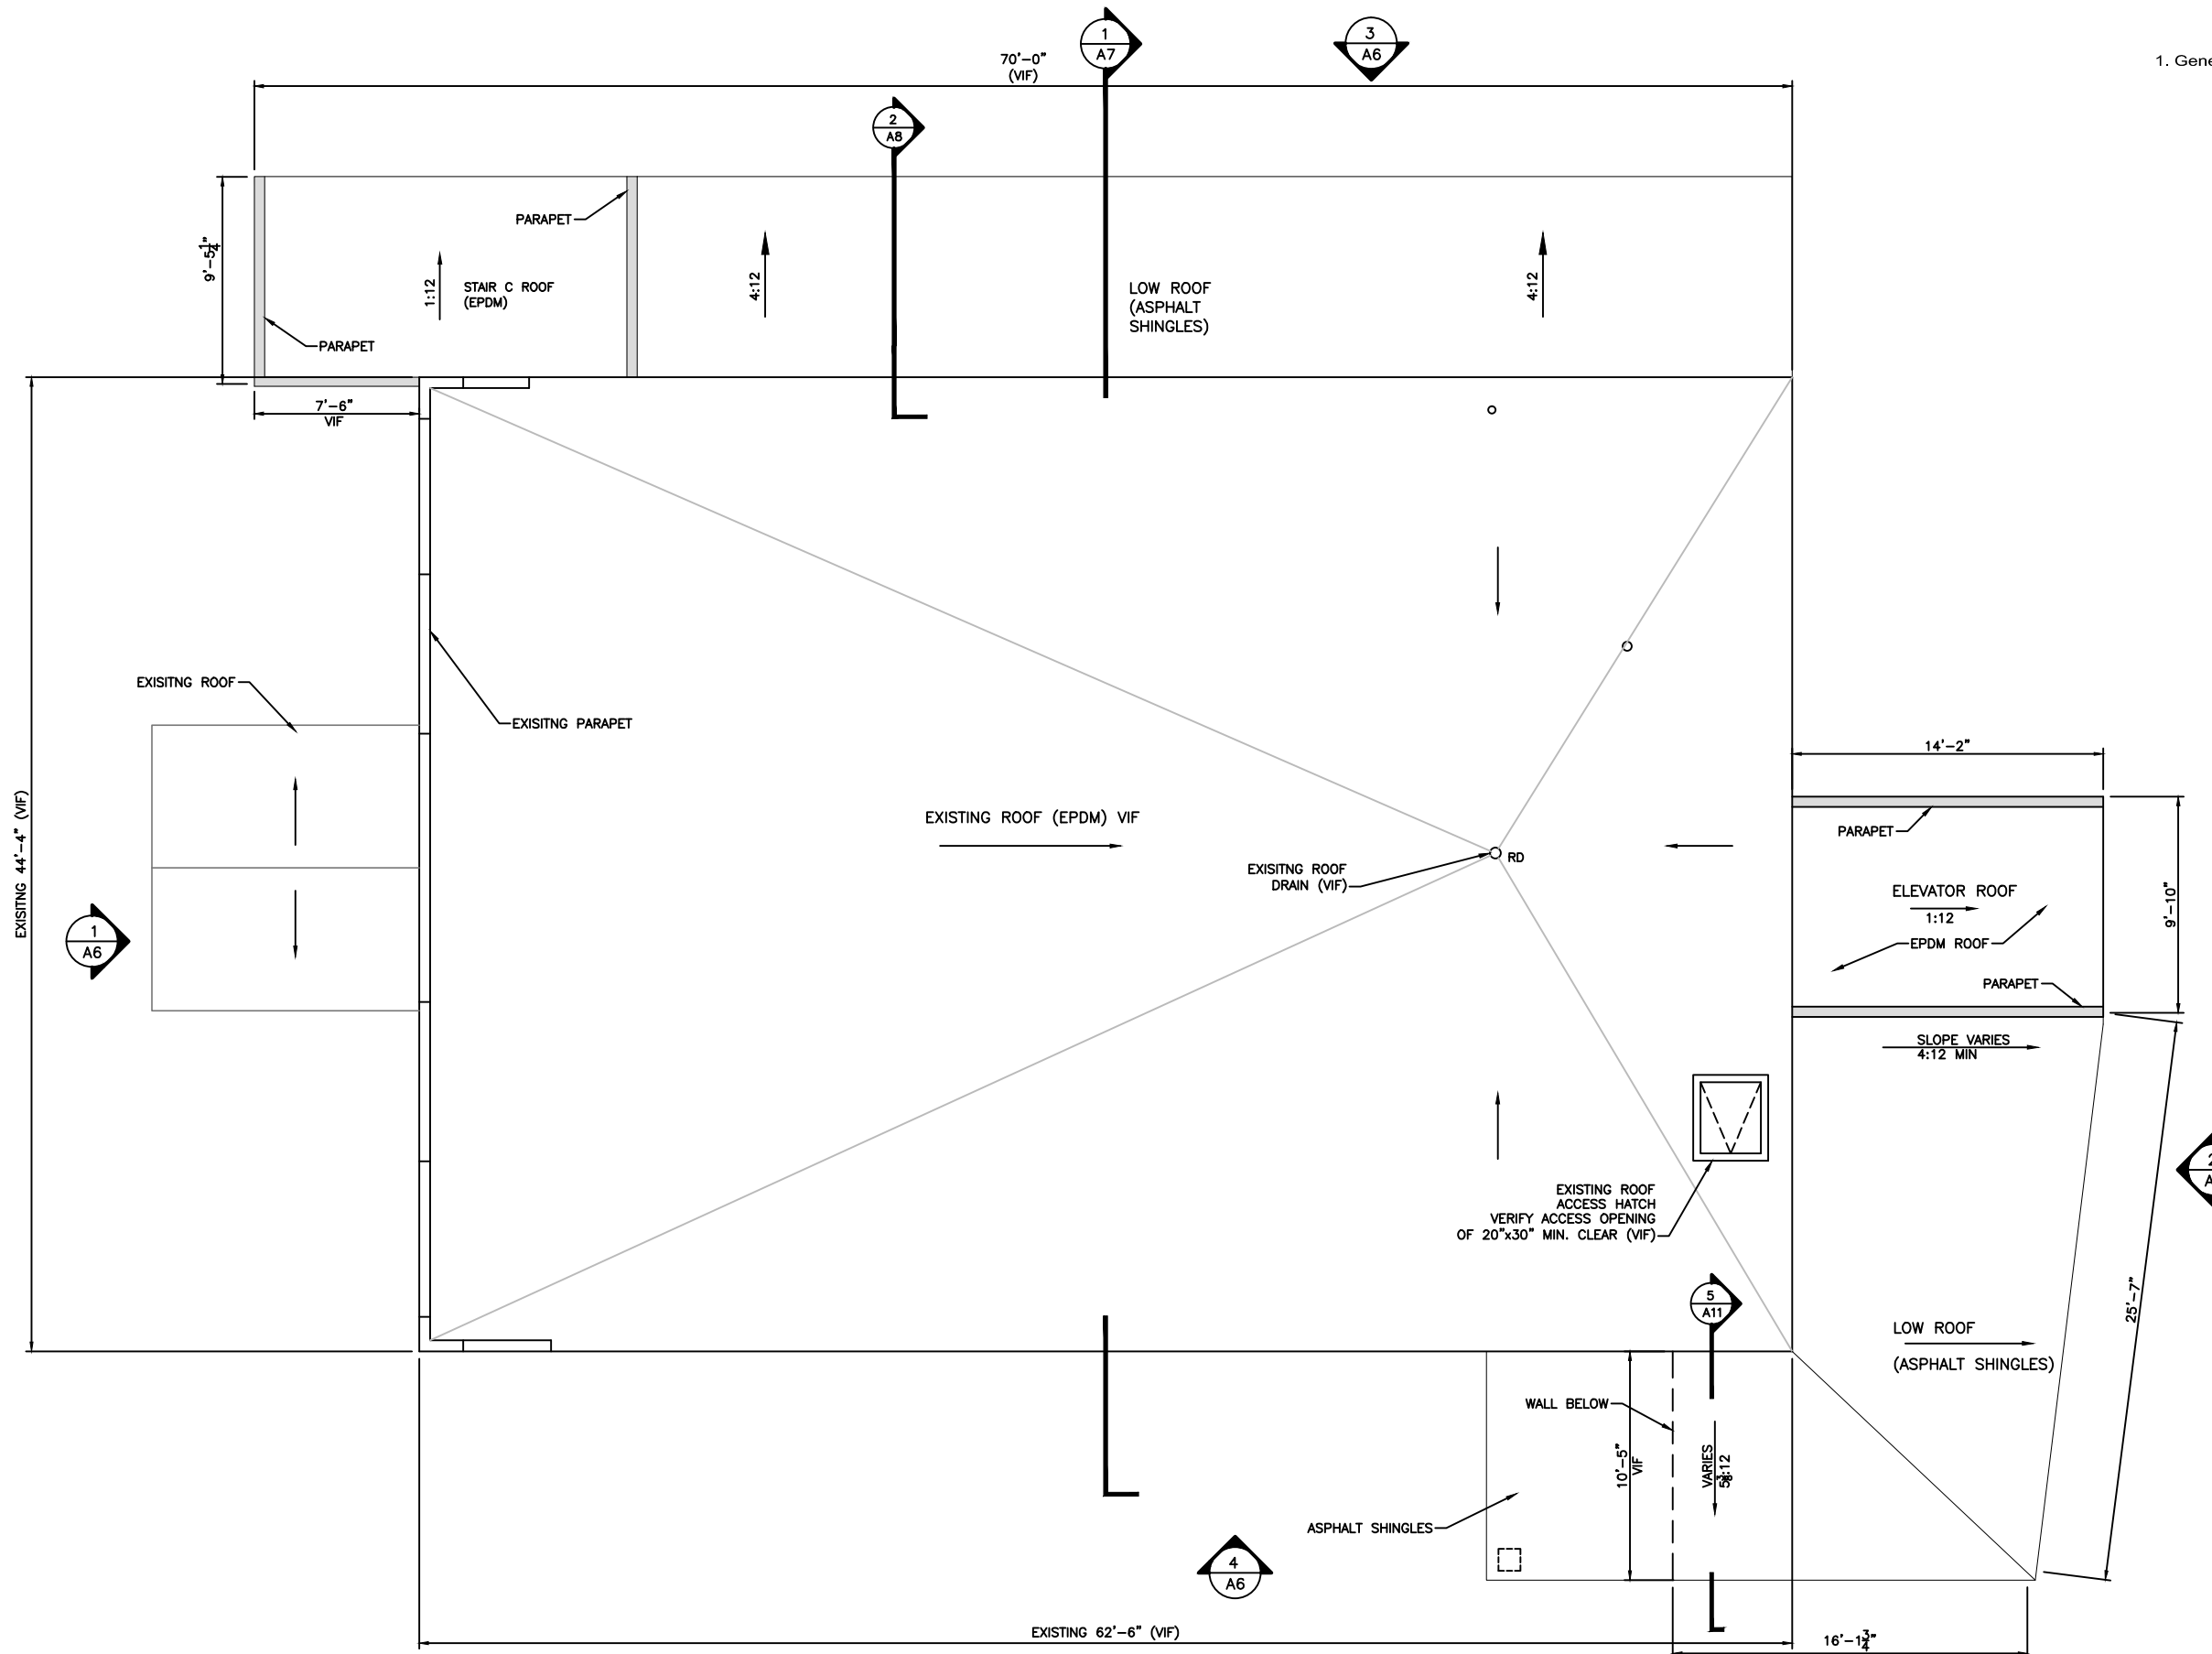

REV.	DATE	STATUS
0	4-8-13	STATE FIRE MARSHAL SUBMISSION
1	4-26-13	ISSUED FOR PERMIT



**ETZ CHAIM SYNAGOGUE**  
**267 CONGRESS STREET**  
**PORTLAND, MAINE**  
 ROOF PLAN

**A5**