



LEGEND

- (FT) COMMON PATH OF TRAVEL (IN FEET)
- FIRE ALARM AUDIO/VISUAL
- FIRE ALARM AUDIO/VISUAL (15 CANDELA)
- EXIT LIGHT ILLUMINATED (UNSWITCHED)
- EMERGENCY BATTERY UNIT (2 HEADS)
6V DC-10.8 WATTS FOR 90 MINUTES
- SPRINKLER TAMPER SWITCH
- SPRINKLER FLOW SWITCH

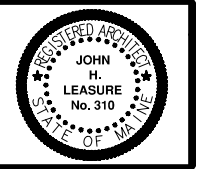

REV.	DATE	STATUS
1	1-18-13	CHANGE SIDE ADDITION FOOTPRINT & RELOCATE STAIR
2	4-8-13	STATE FIRE MARSHAL SUBMISSION
3	4-25-13	ISSUED FOR PERMIT

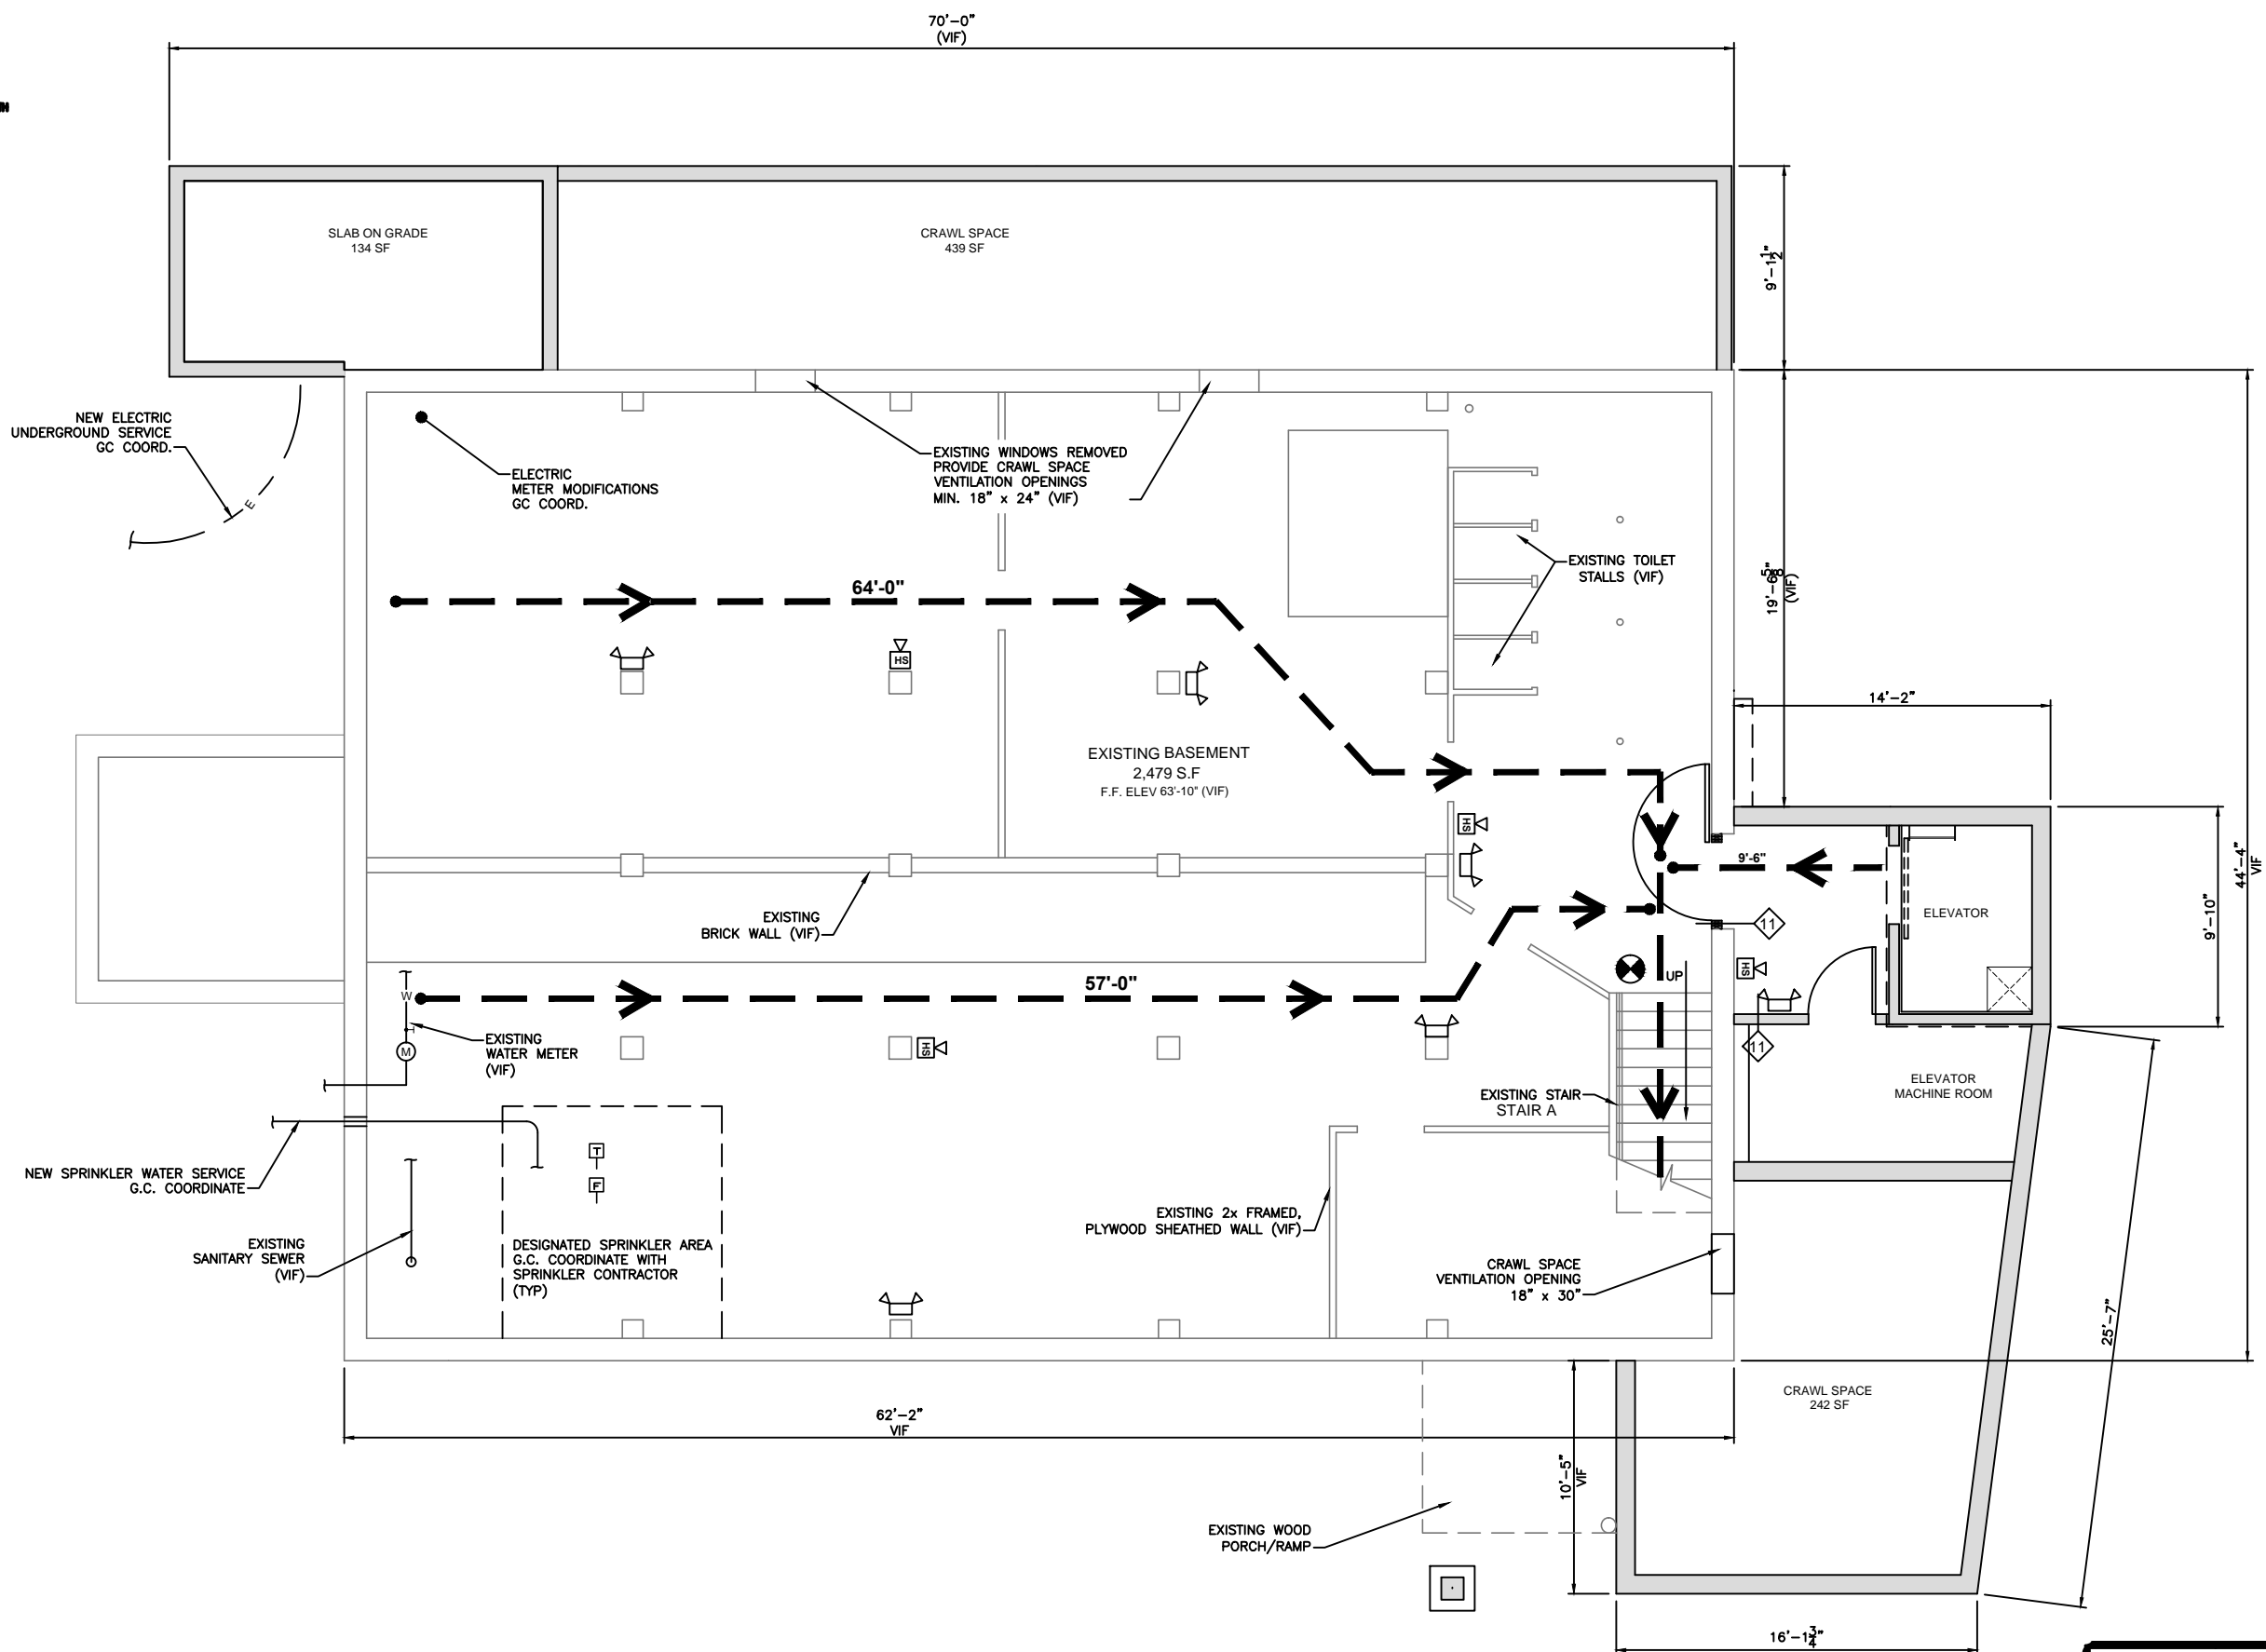

ENTIRE BUILDING SPRINKLERED PER NFPA 13

ETZ CHAIM SYNAGOGUE
267 CONGRESS STREET
PORTLAND, MAINE

LIFE SAFETY BASEMENT FLOOR PLAN

JOHN H. LEASURE ARCHITECT, INC.
6 Q STREET
SOUTH PORTLAND, MAINE 04106



LS1