



NOTES

- 1. General Notes-See Drawing A0
- 2. For Wall & Ceiling Types - See Drawing A12
- 3. For Restroom enlarged plans and elevations - See Drawing A14
- 4. For Door Schedule - See Drawing A13

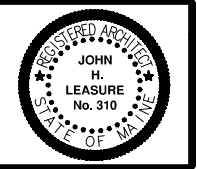

REV.	DATE	STATUS
0	4-8-13	STATE FIRE MARSHAL SUBMISSION
1	4-25-13	ISSUED FOR PERMIT
2	7-02-13	REVISED
3	7-10-13	REVISED

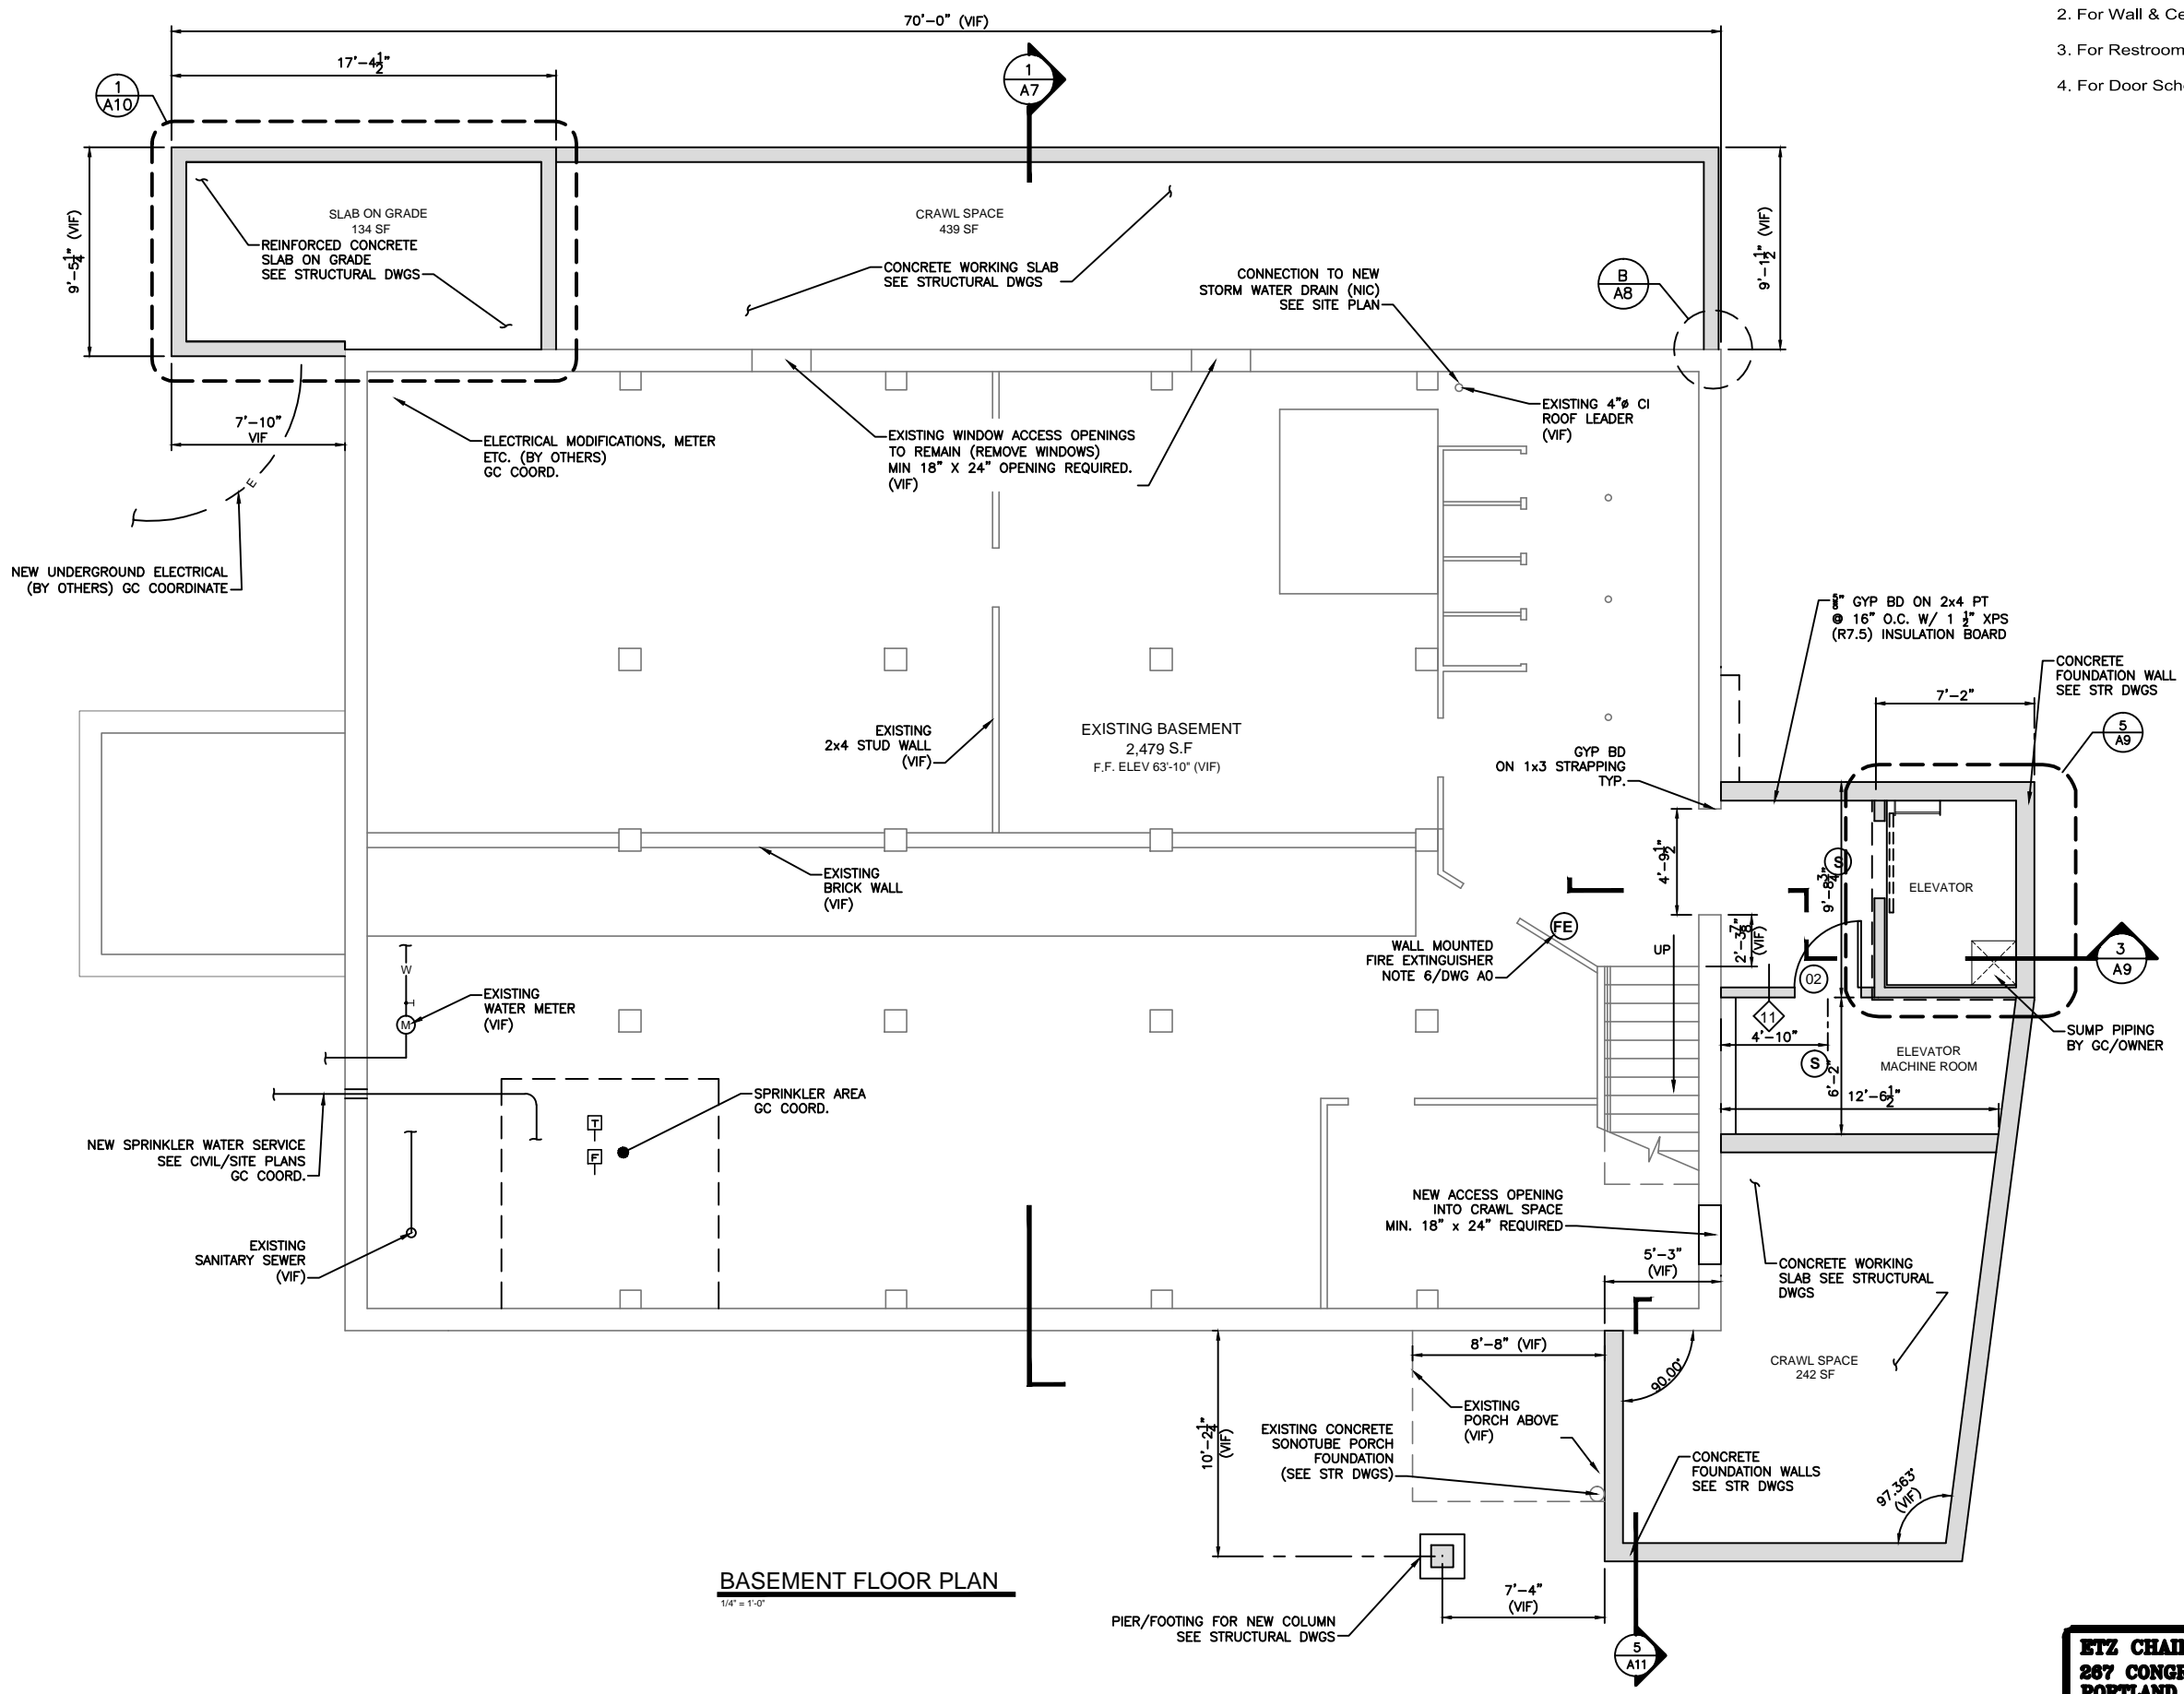

**BASEMENT FLOOR PLAN**  
1/4" = 1'-0"

**FTZ CHAIM SYNAGOGUE**  
**287 CONGRESS STREET**  
**PORTLAND, MAINE**  
 BASEMENT FLOOR PLAN

JOHN H. LEASURE ARCHITECT, INC.  
 6 Q STREET  
 SOUTH PORTLAND, MAINE 04106

**A1**