

 


NOTES

1. General Notes-See Drawing A0
2. For Wall & Ceiling Types - See Drawing A12
3. For Restroom enlarged plans and elevations - See Drawing A14
4. For Door Schedule - See Drawing A13

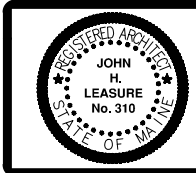

REV.	DATE	STATUS
1	1-18-13	CHANGE SIDE ADDITION FOOTPRINT & RELOCATE STAIR
2	4-8-13	STATE FIRE MARSHAL SUBMISSION
3	4-25-13	ISSUED FOR PERMIT
4	7-02-13	REVISED
5	7-10-13	REVISED

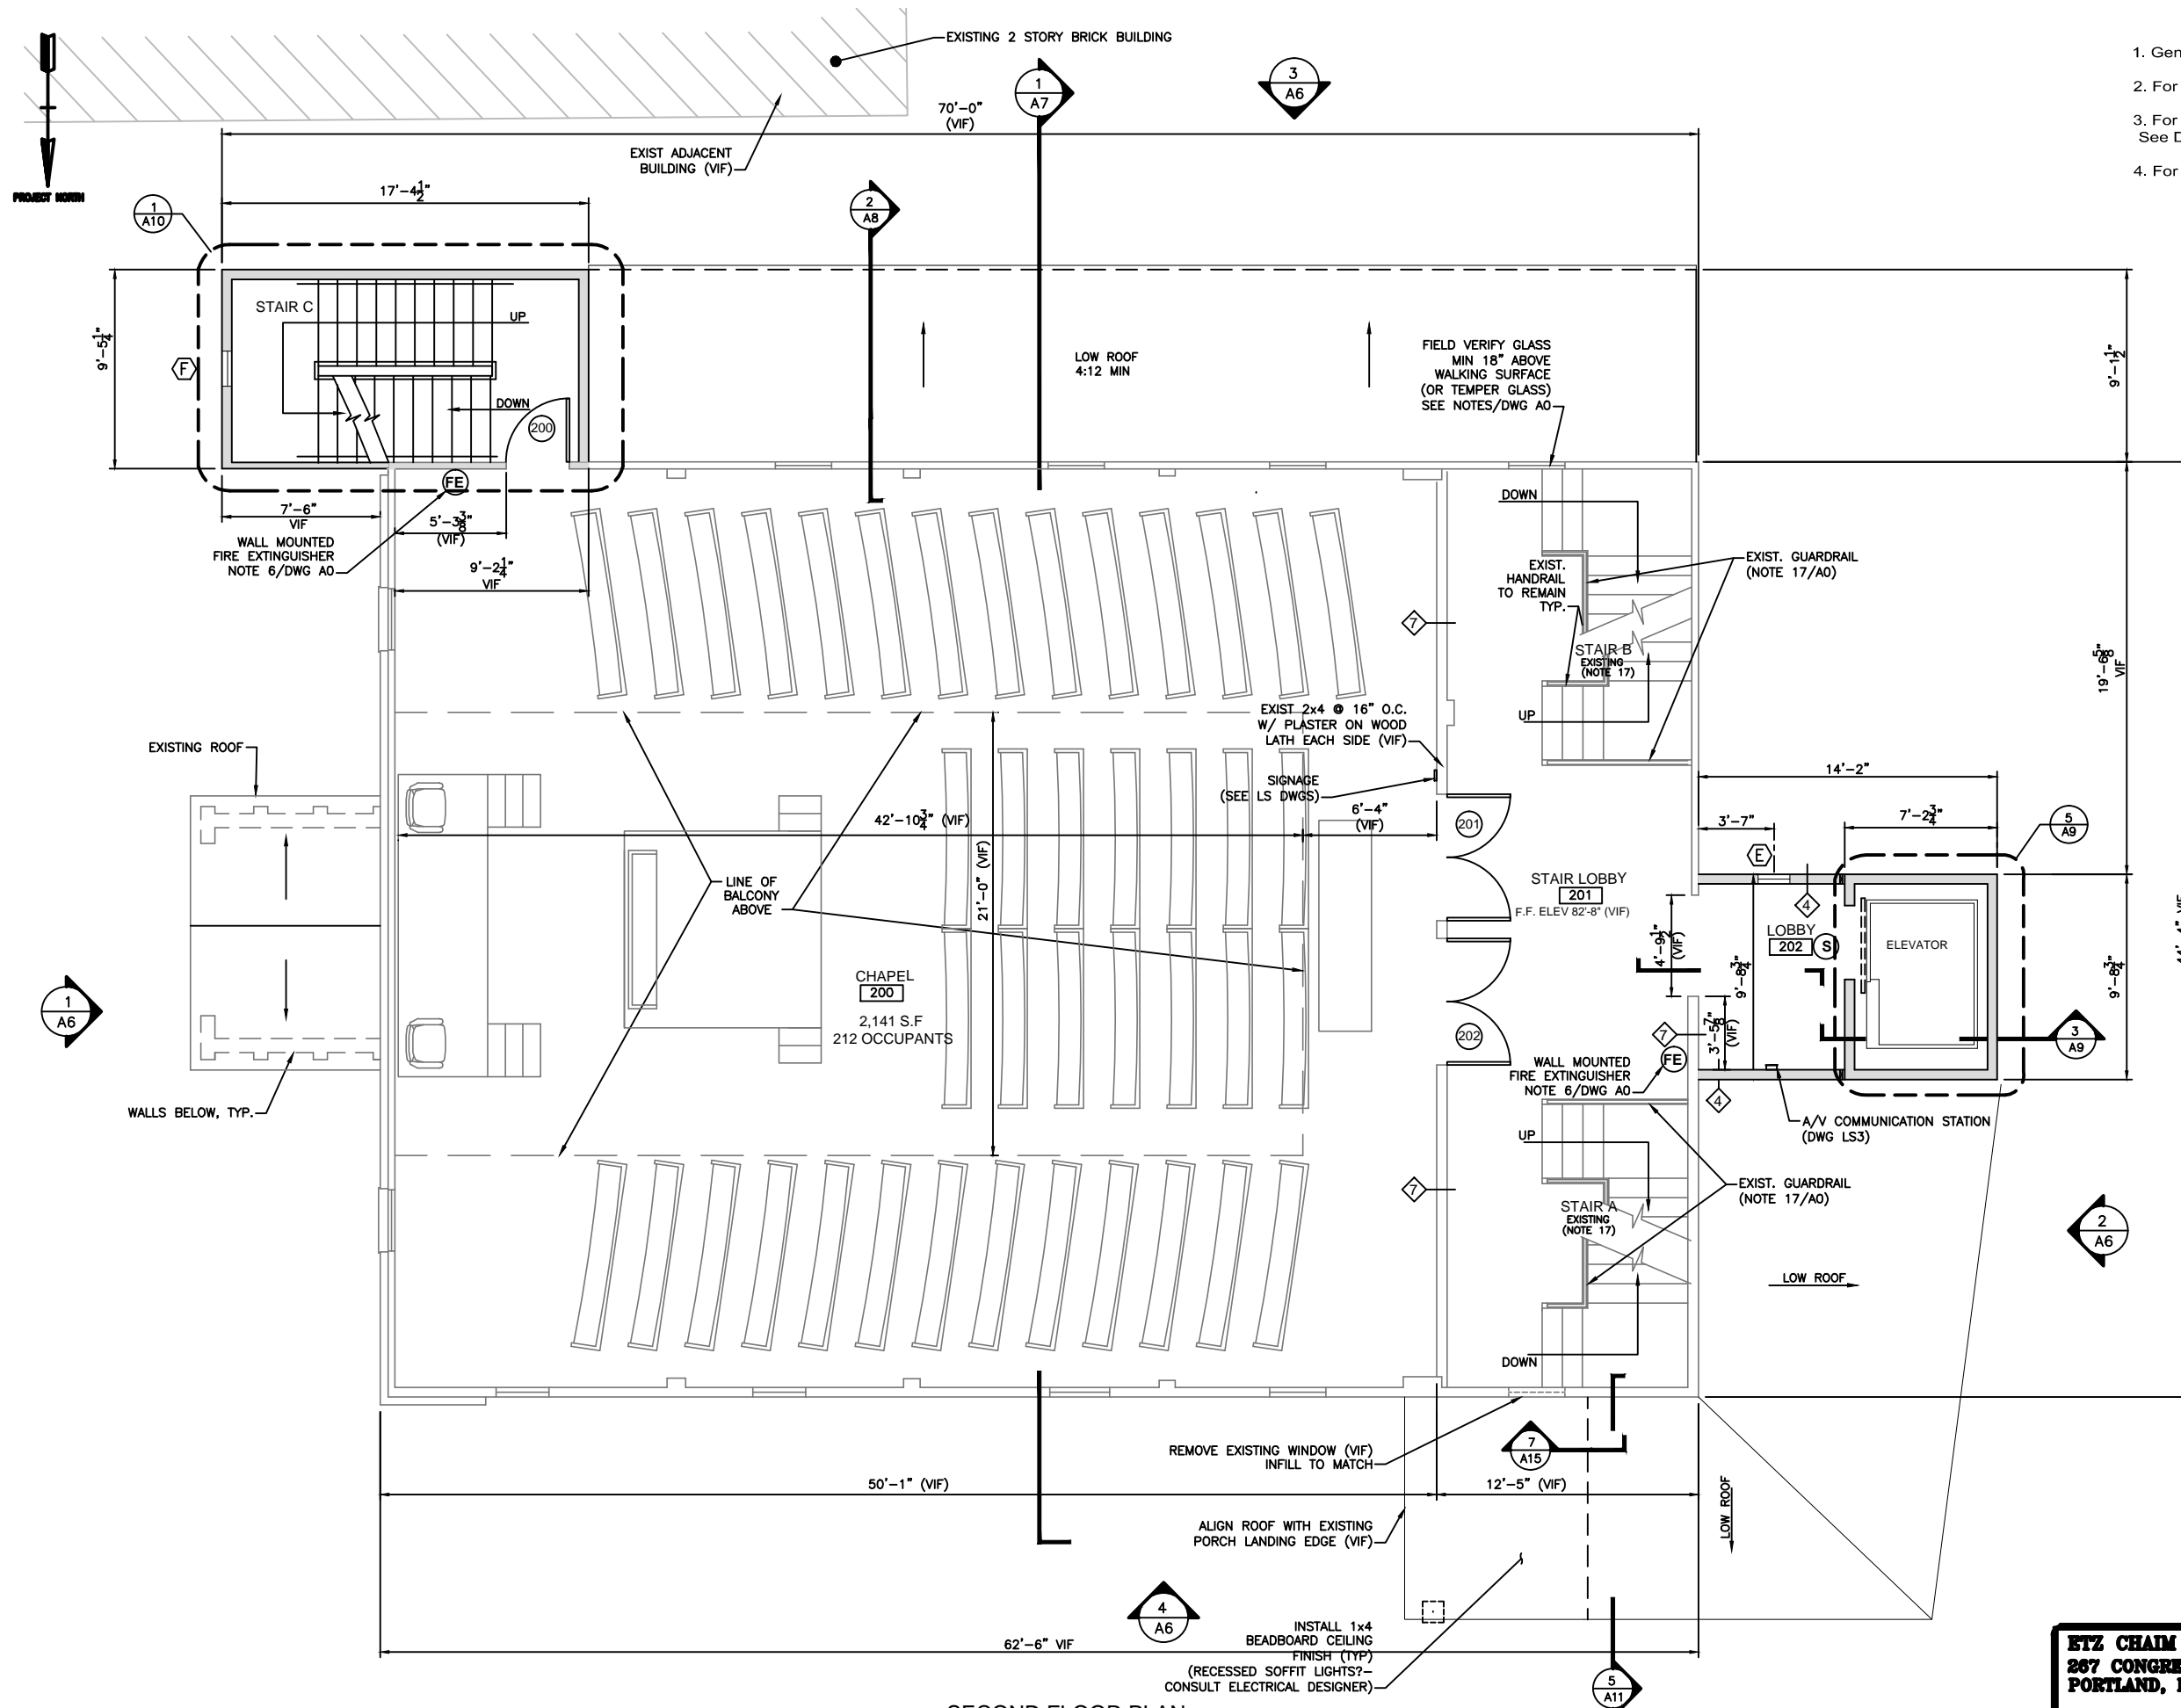

SECOND FLOOR PLAN

1/4" = 1'-0"

ETZ CHAIM SYNAGOGUE
267 CONGRESS STREET
PORTLAND, MAINE

SECOND FLOOR PLAN

JOHN H. LEASURE ARCHITECT, INC.
 6 Q STREET
 SOUTH PORTLAND, MAINE 04106

