
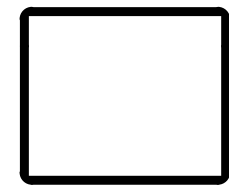
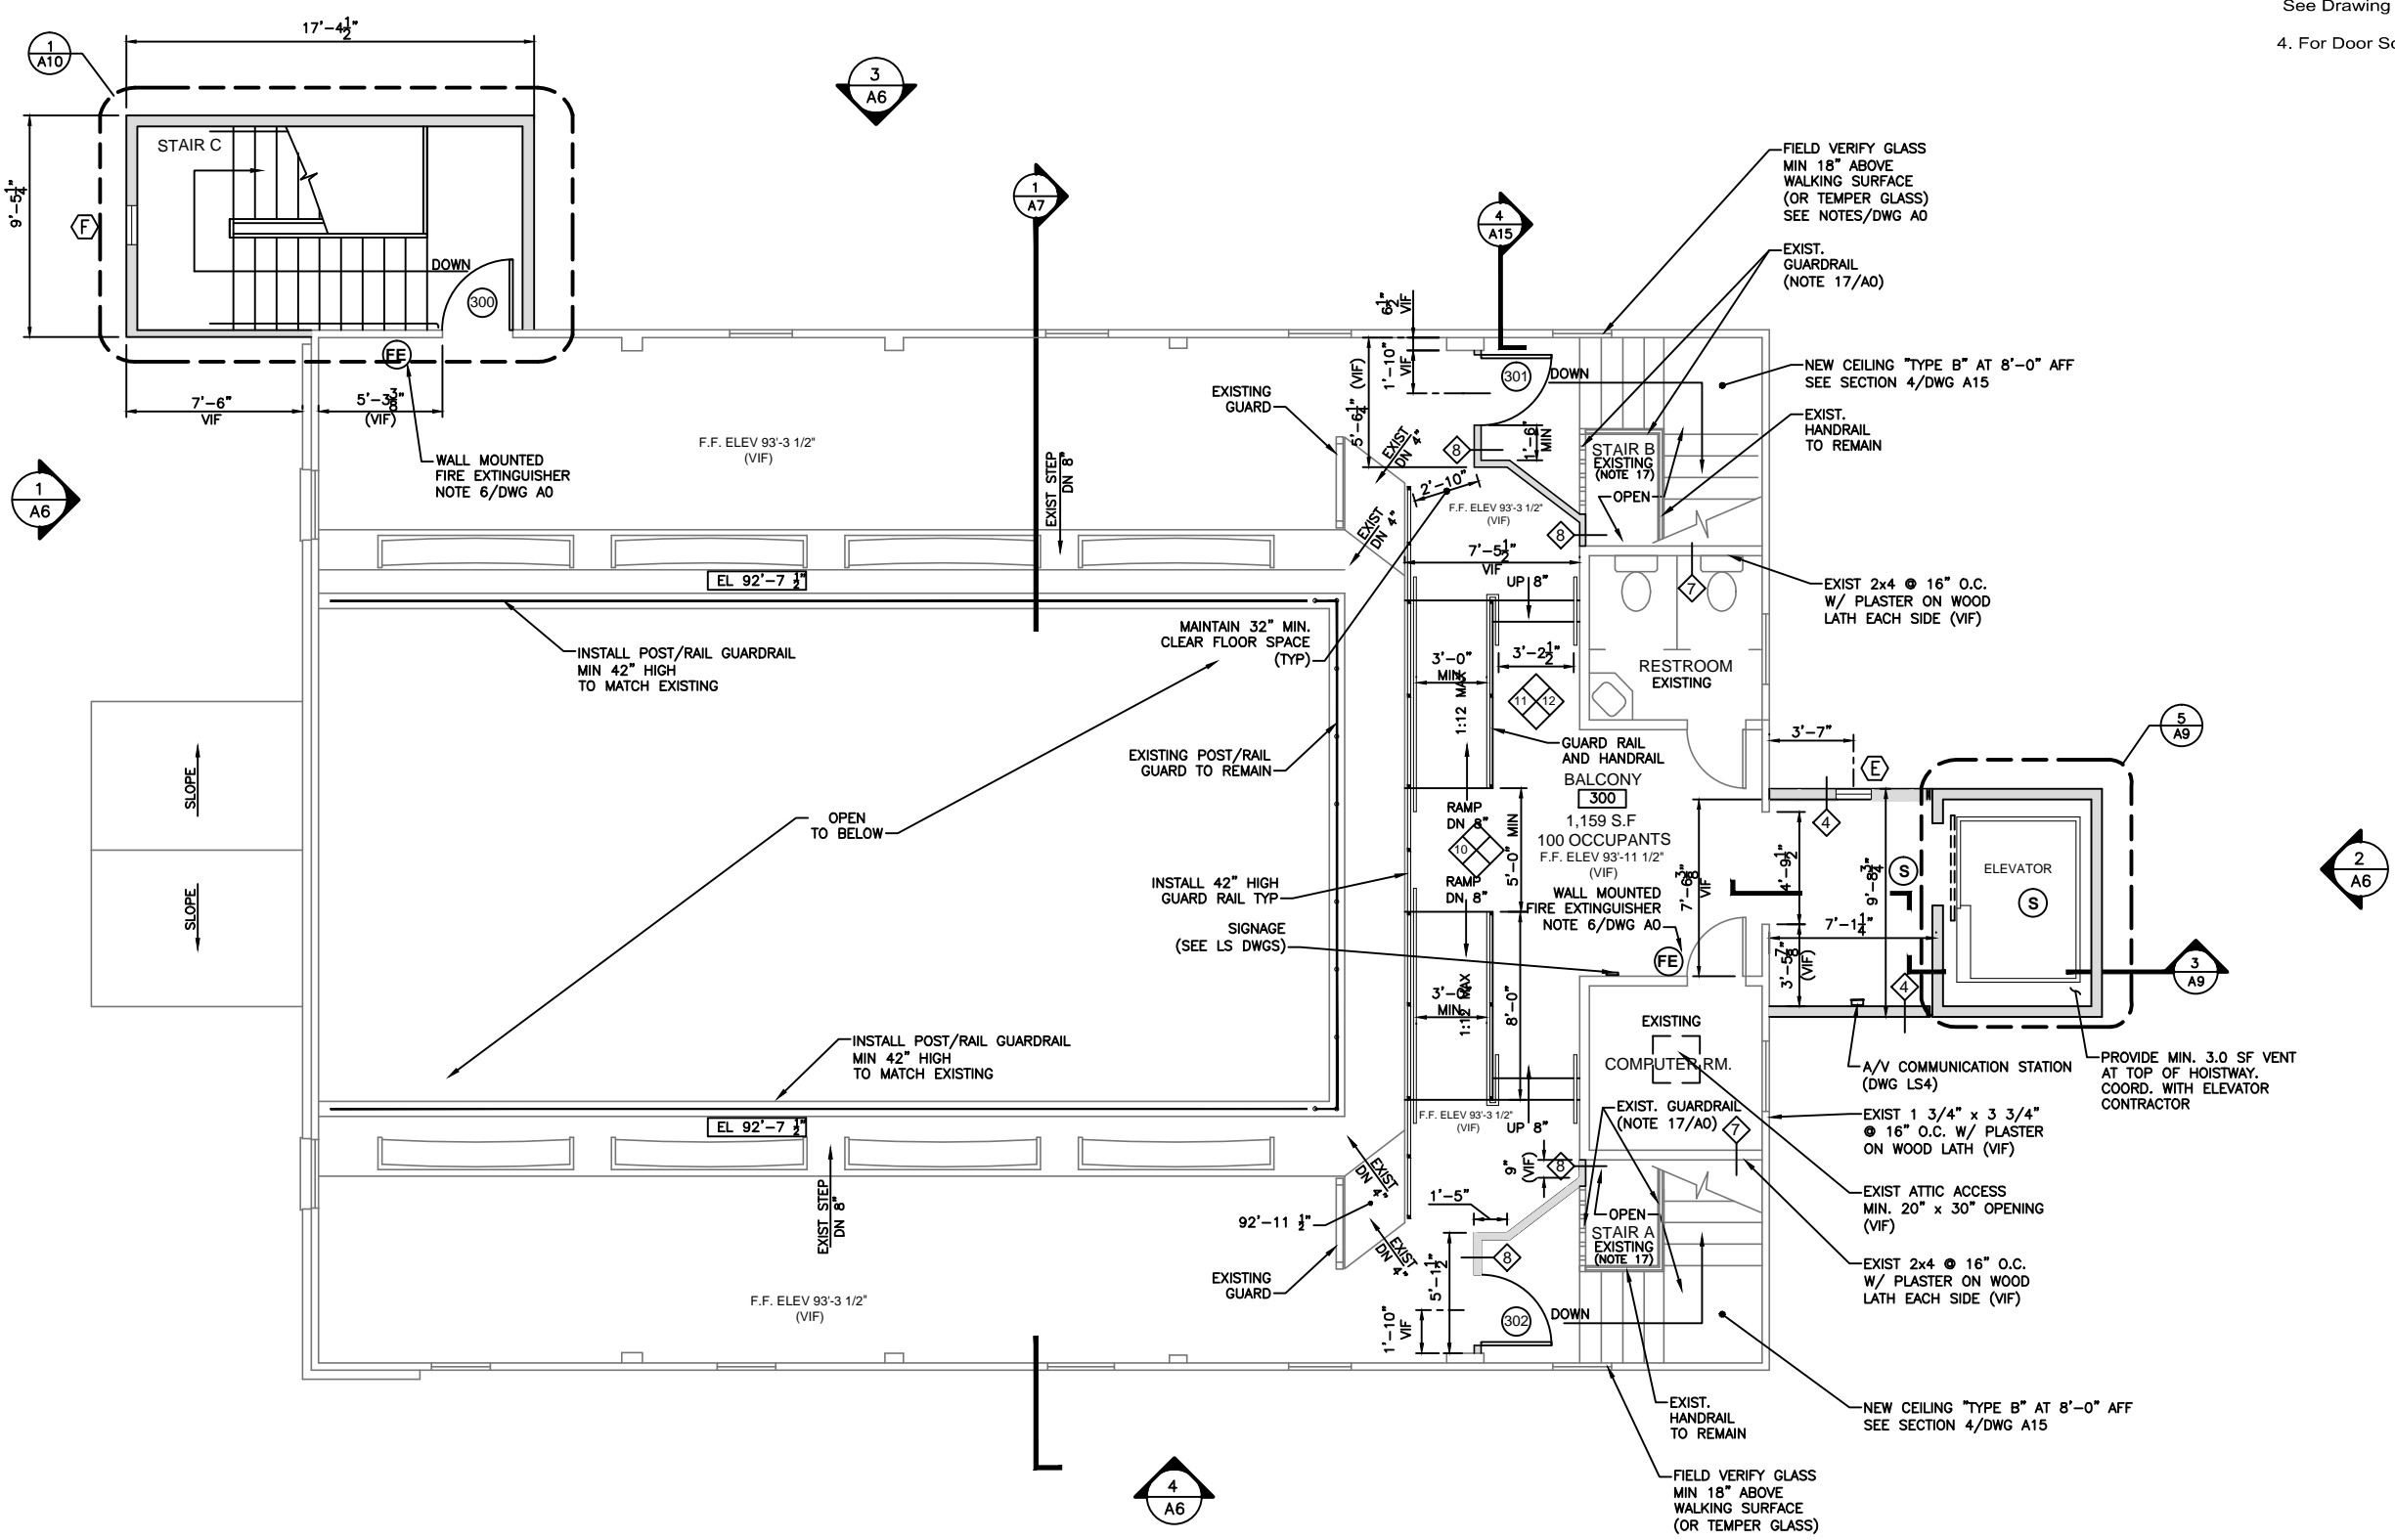


- NOTES**
1. General Notes-See Drawing A0
 2. For Wall & Ceiling Types - See Drawing A12
 3. For Restroom enlarged plans and elevations - See Drawing A14
 4. For Door Schedule - See Drawing A13

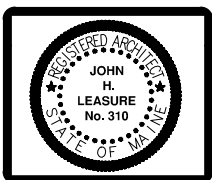

REV.	DATE	STATUS
0	4-8-13	STATE FIRE MARSHAL SUBMISSION
1	4-25-13	ISSUED FOR PERMIT
2	7-02-13	REVISED
3	7-10-13	REVISED

THIRD FLOOR PLAN
1/4" = 1'-0"

ETZ CHAIM SYNAGOGUE
267 CONGRESS STREET
PORTLAND, MAINE

THIRD FLOOR PLAN

JOHN H. LEASURE ARCHITECT, INC.
6 Q STREET
SOUTH PORTLAND, MAINE 04106

A4