




REV.	DATE	STATUS
0	4-8-13	STATE FIRE MARSHAL SUBMISSION
1	4-25-13	ISSUED FOR PERMIT
2	7-02-13	REVISED

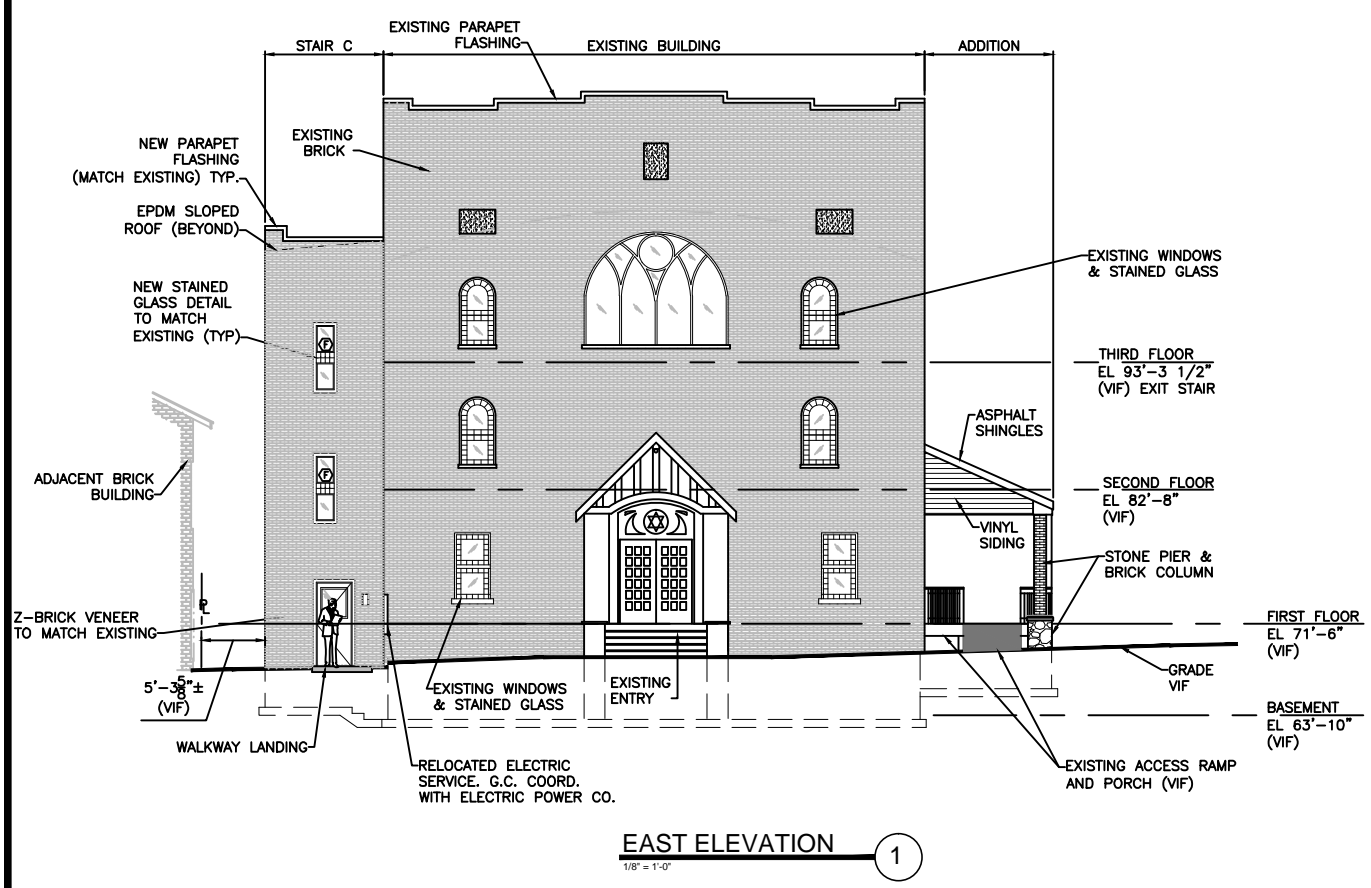


EAST ELEVATION ①
1/8" = 1'-0"

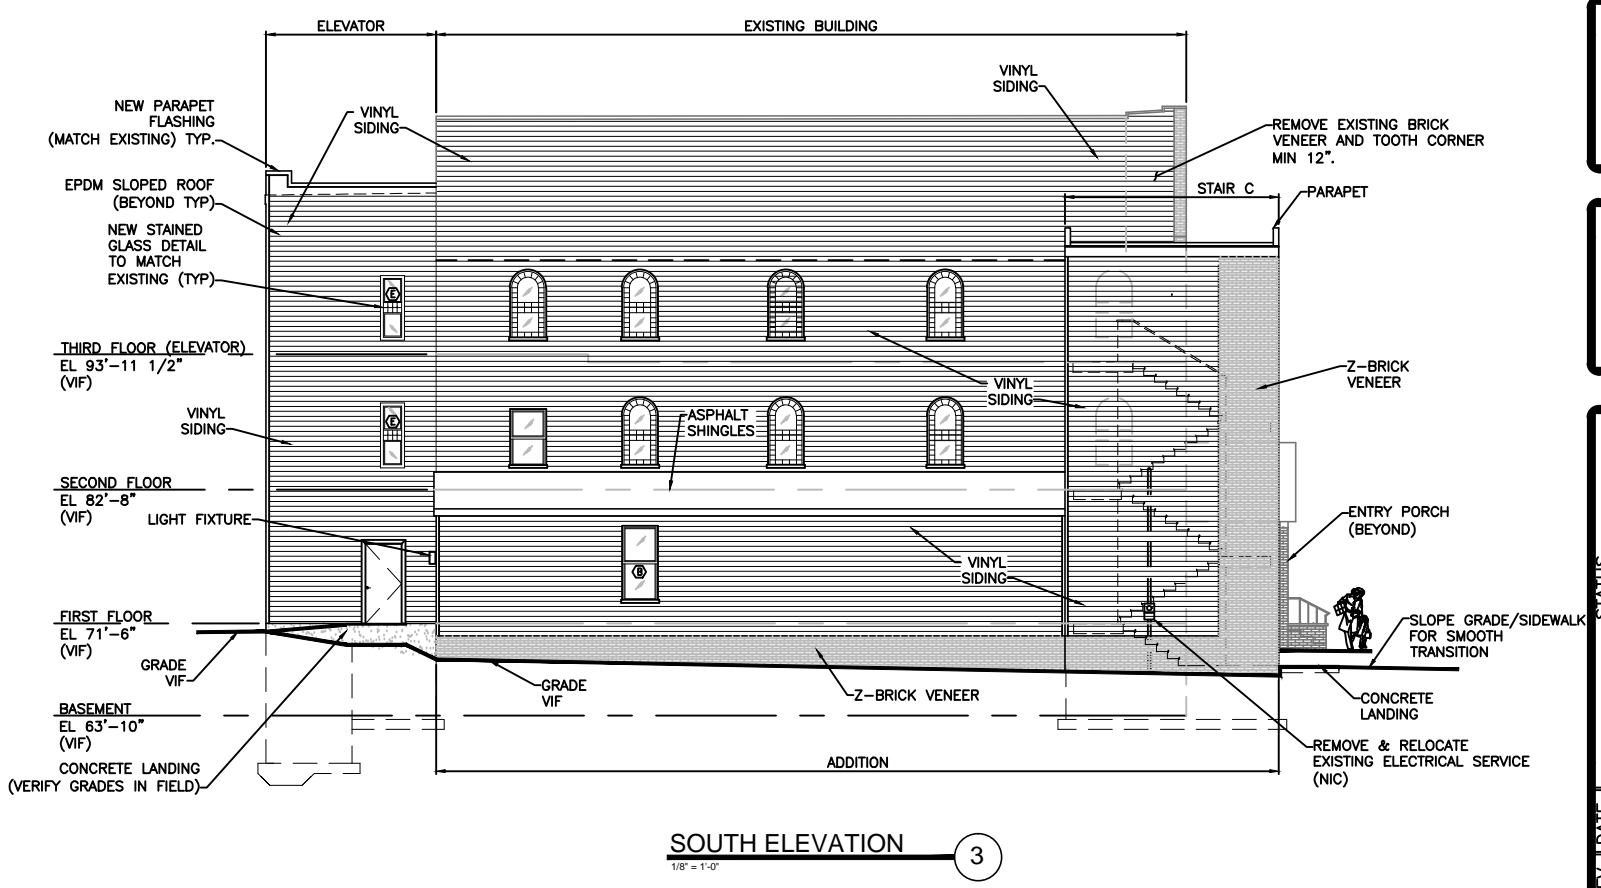

SOUTH ELEVATION ③
1/8" = 1'-0"

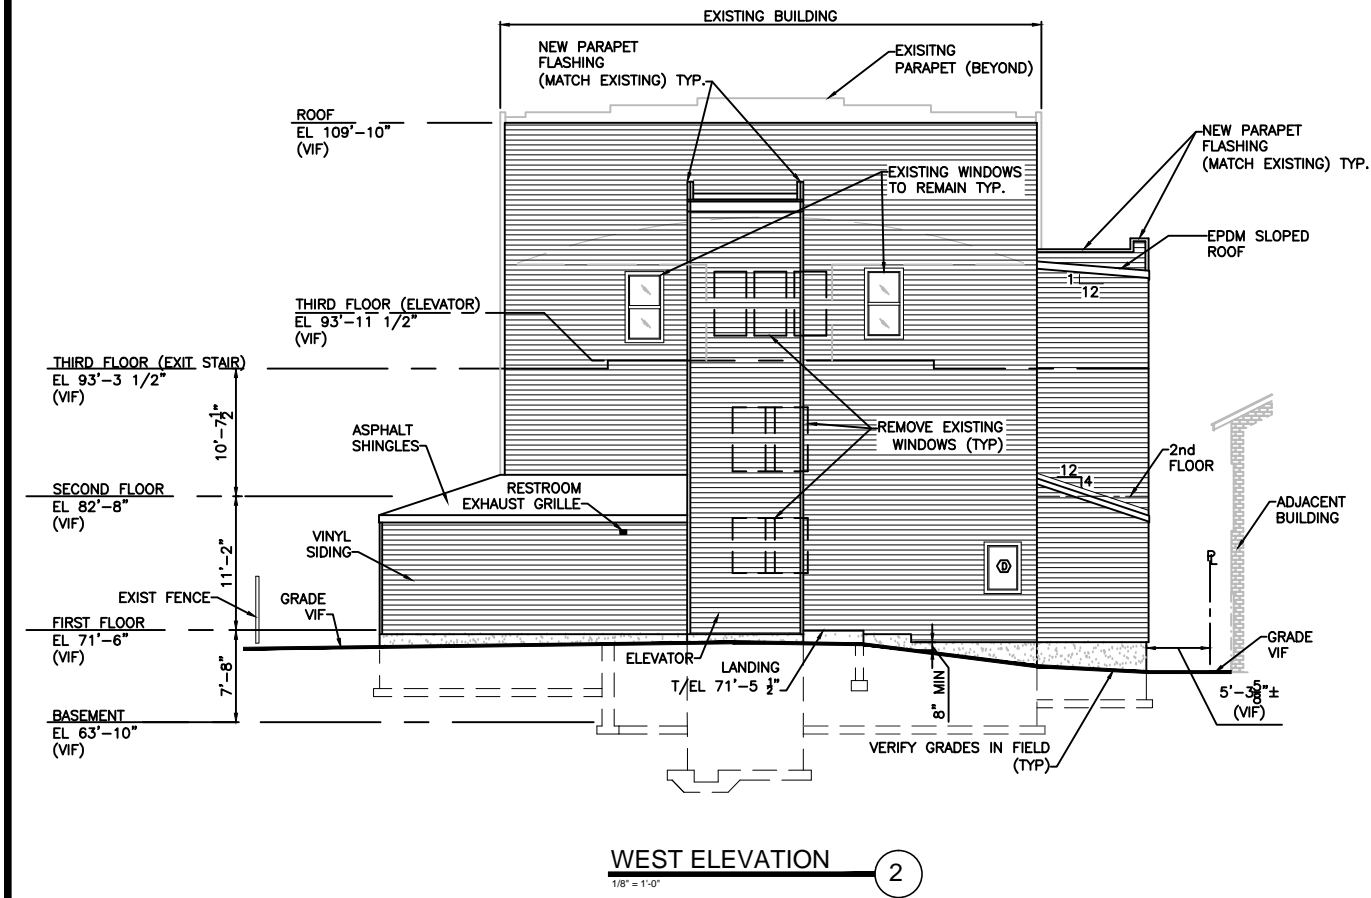

WEST ELEVATION ②
1/8" = 1'-0"

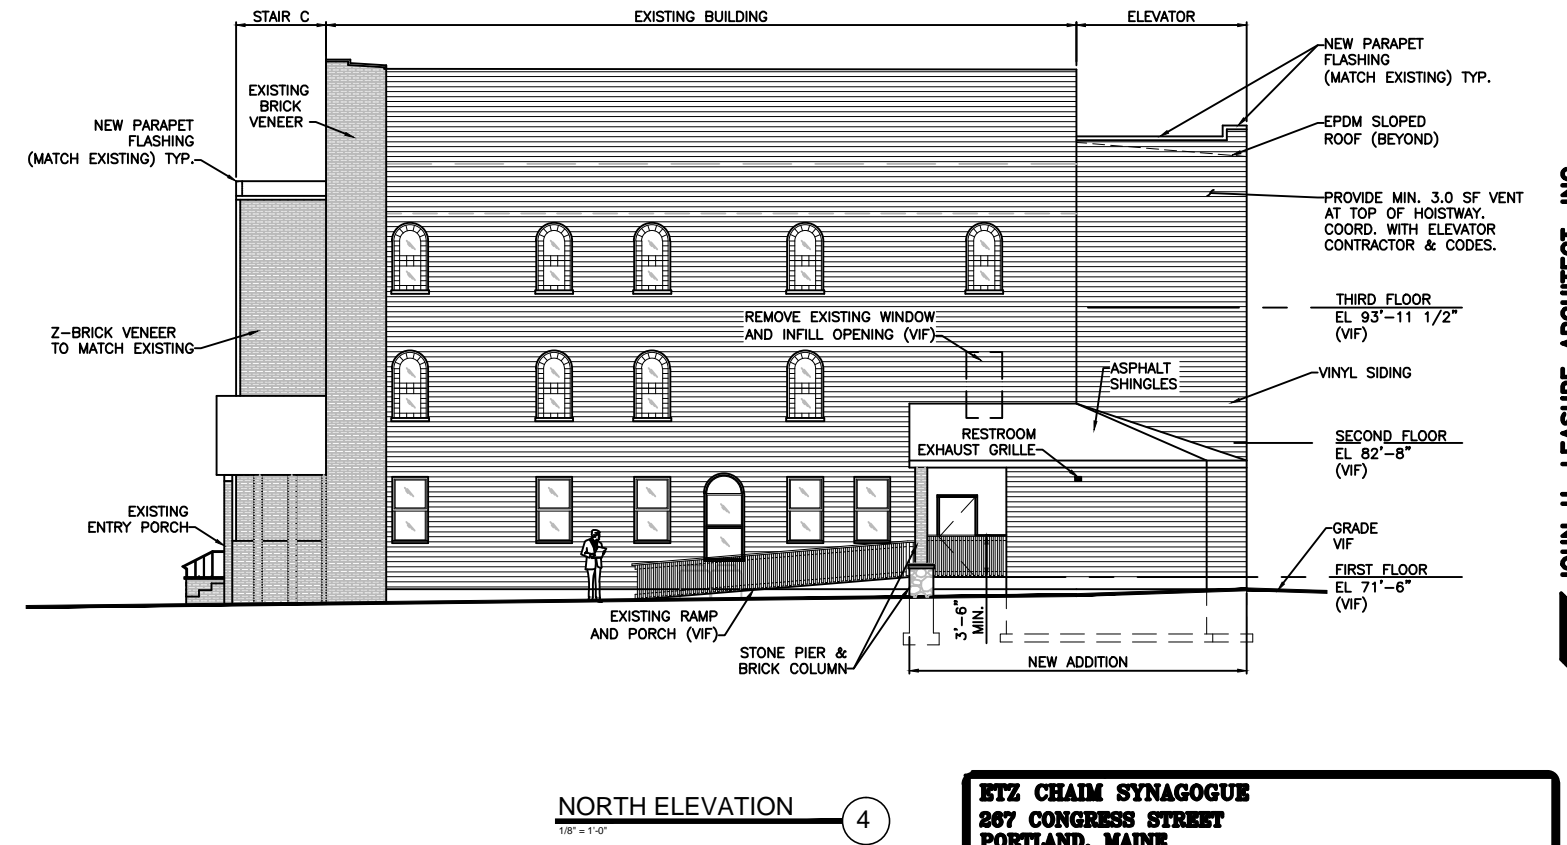

NORTH ELEVATION ④
1/8" = 1'-0"

ETZ CHAIM SYNAGOGUE
267 CONGRESS STREET
PORTLAND, MAINE
EXTERIOR ELEVATIONS

↓
JOHN H. LEASURE ARCHITECT, INC.
6 Q STREET
SOUTH PORTLAND, MAINE 04106

A6