



SECTION 4
3/4" = 1'-0" S3.1,3.4

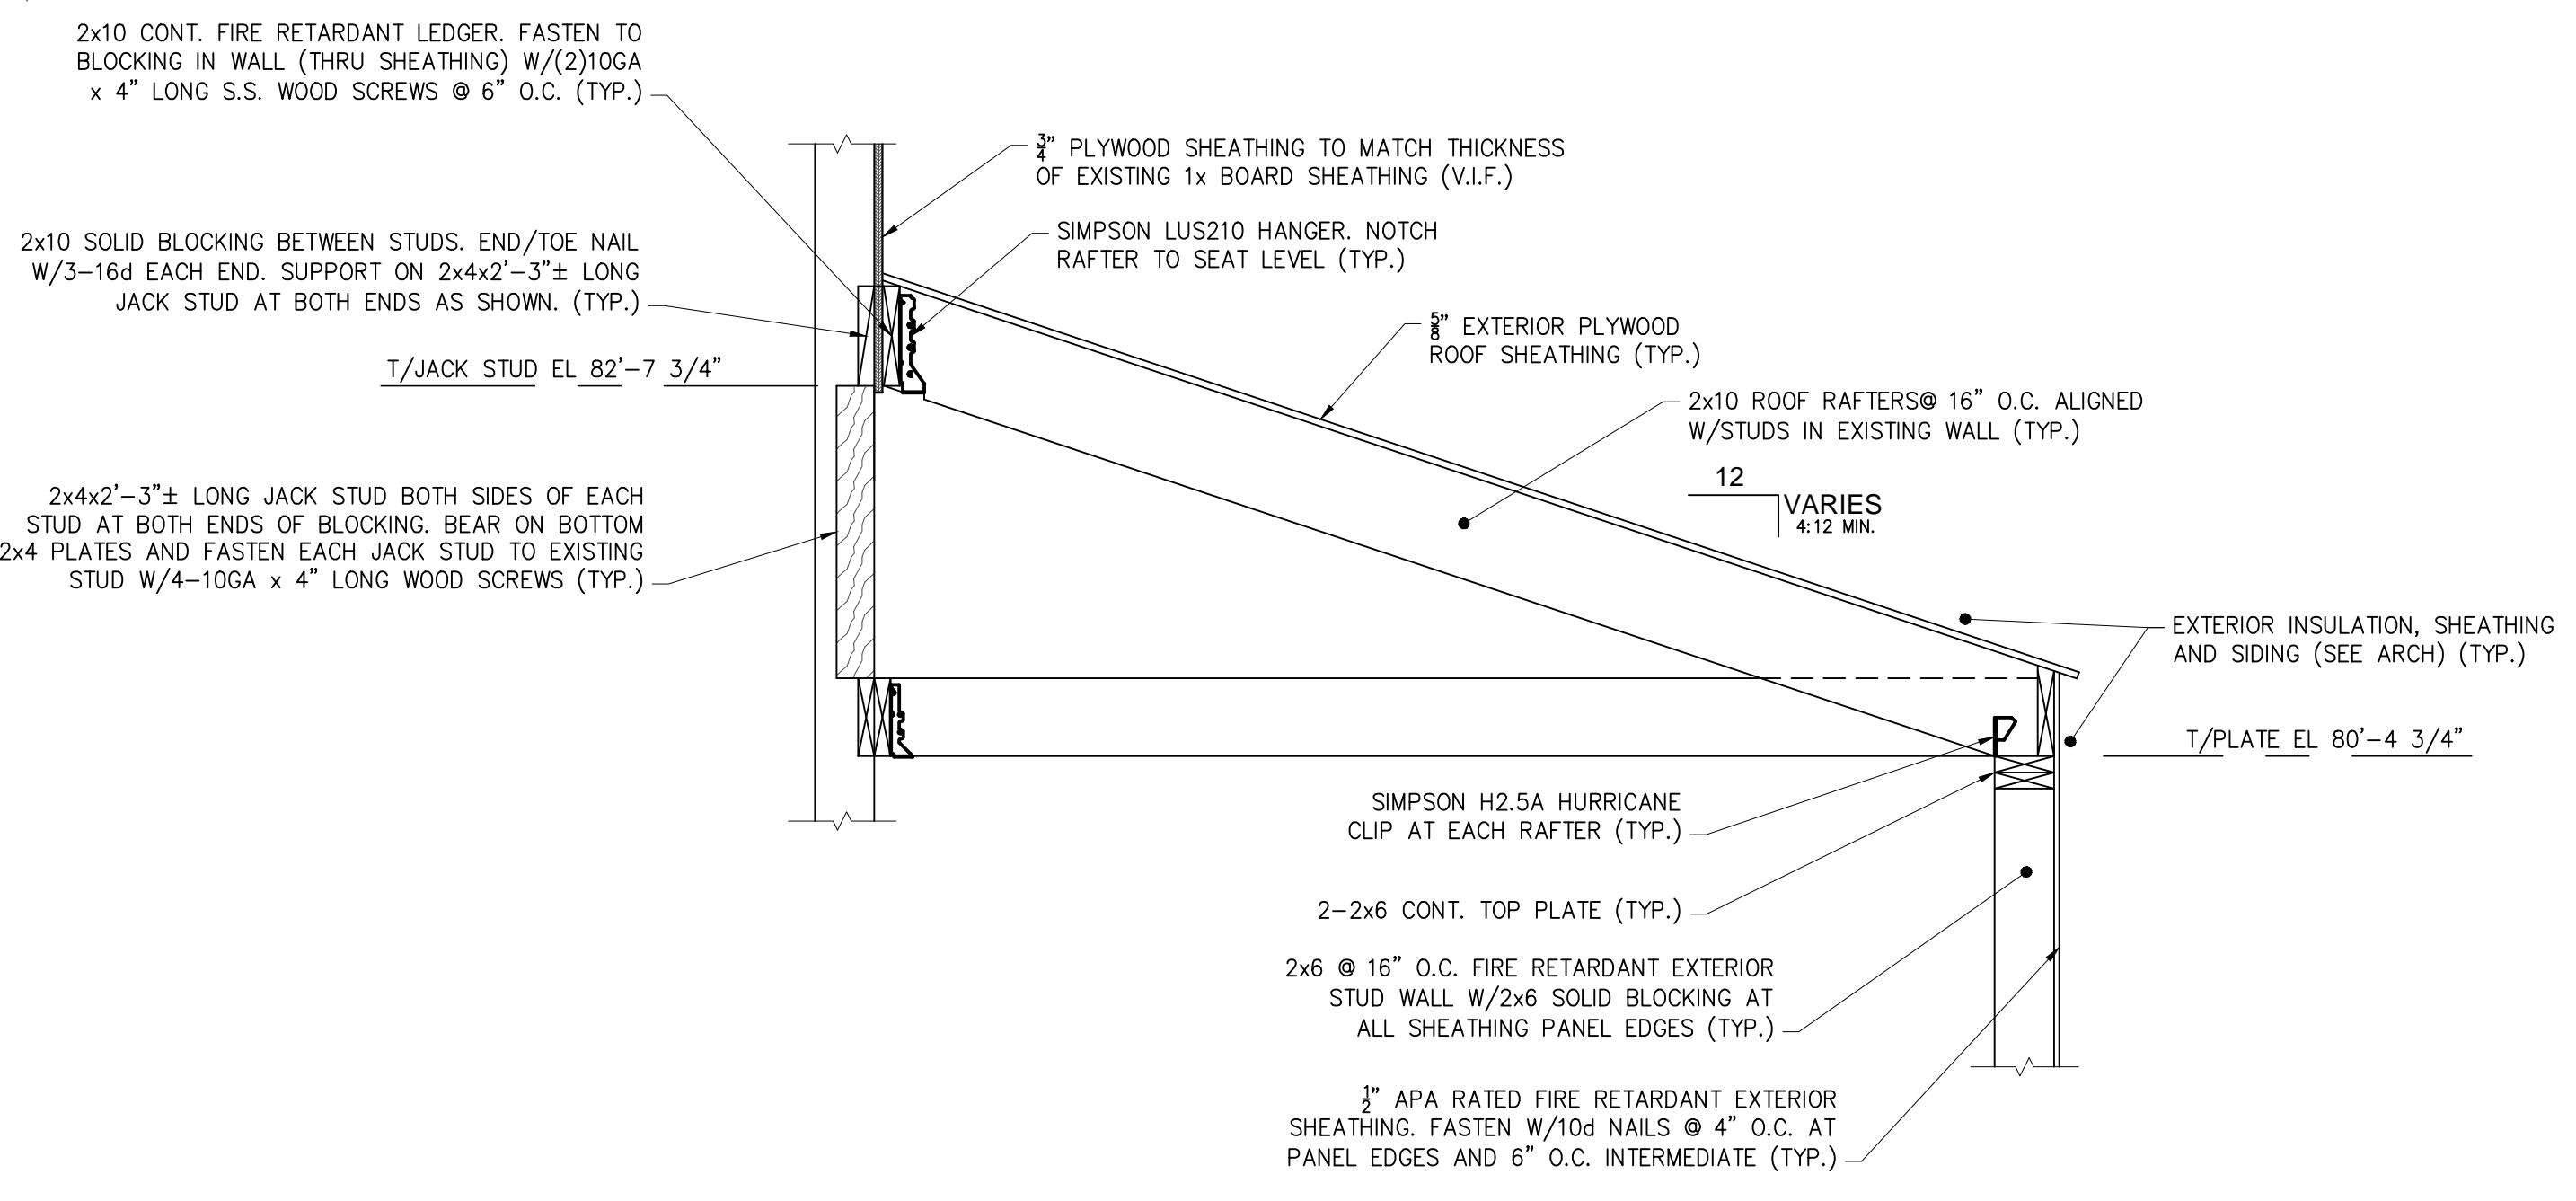


SECTION 7
3/4" = 1'-0" S3.4

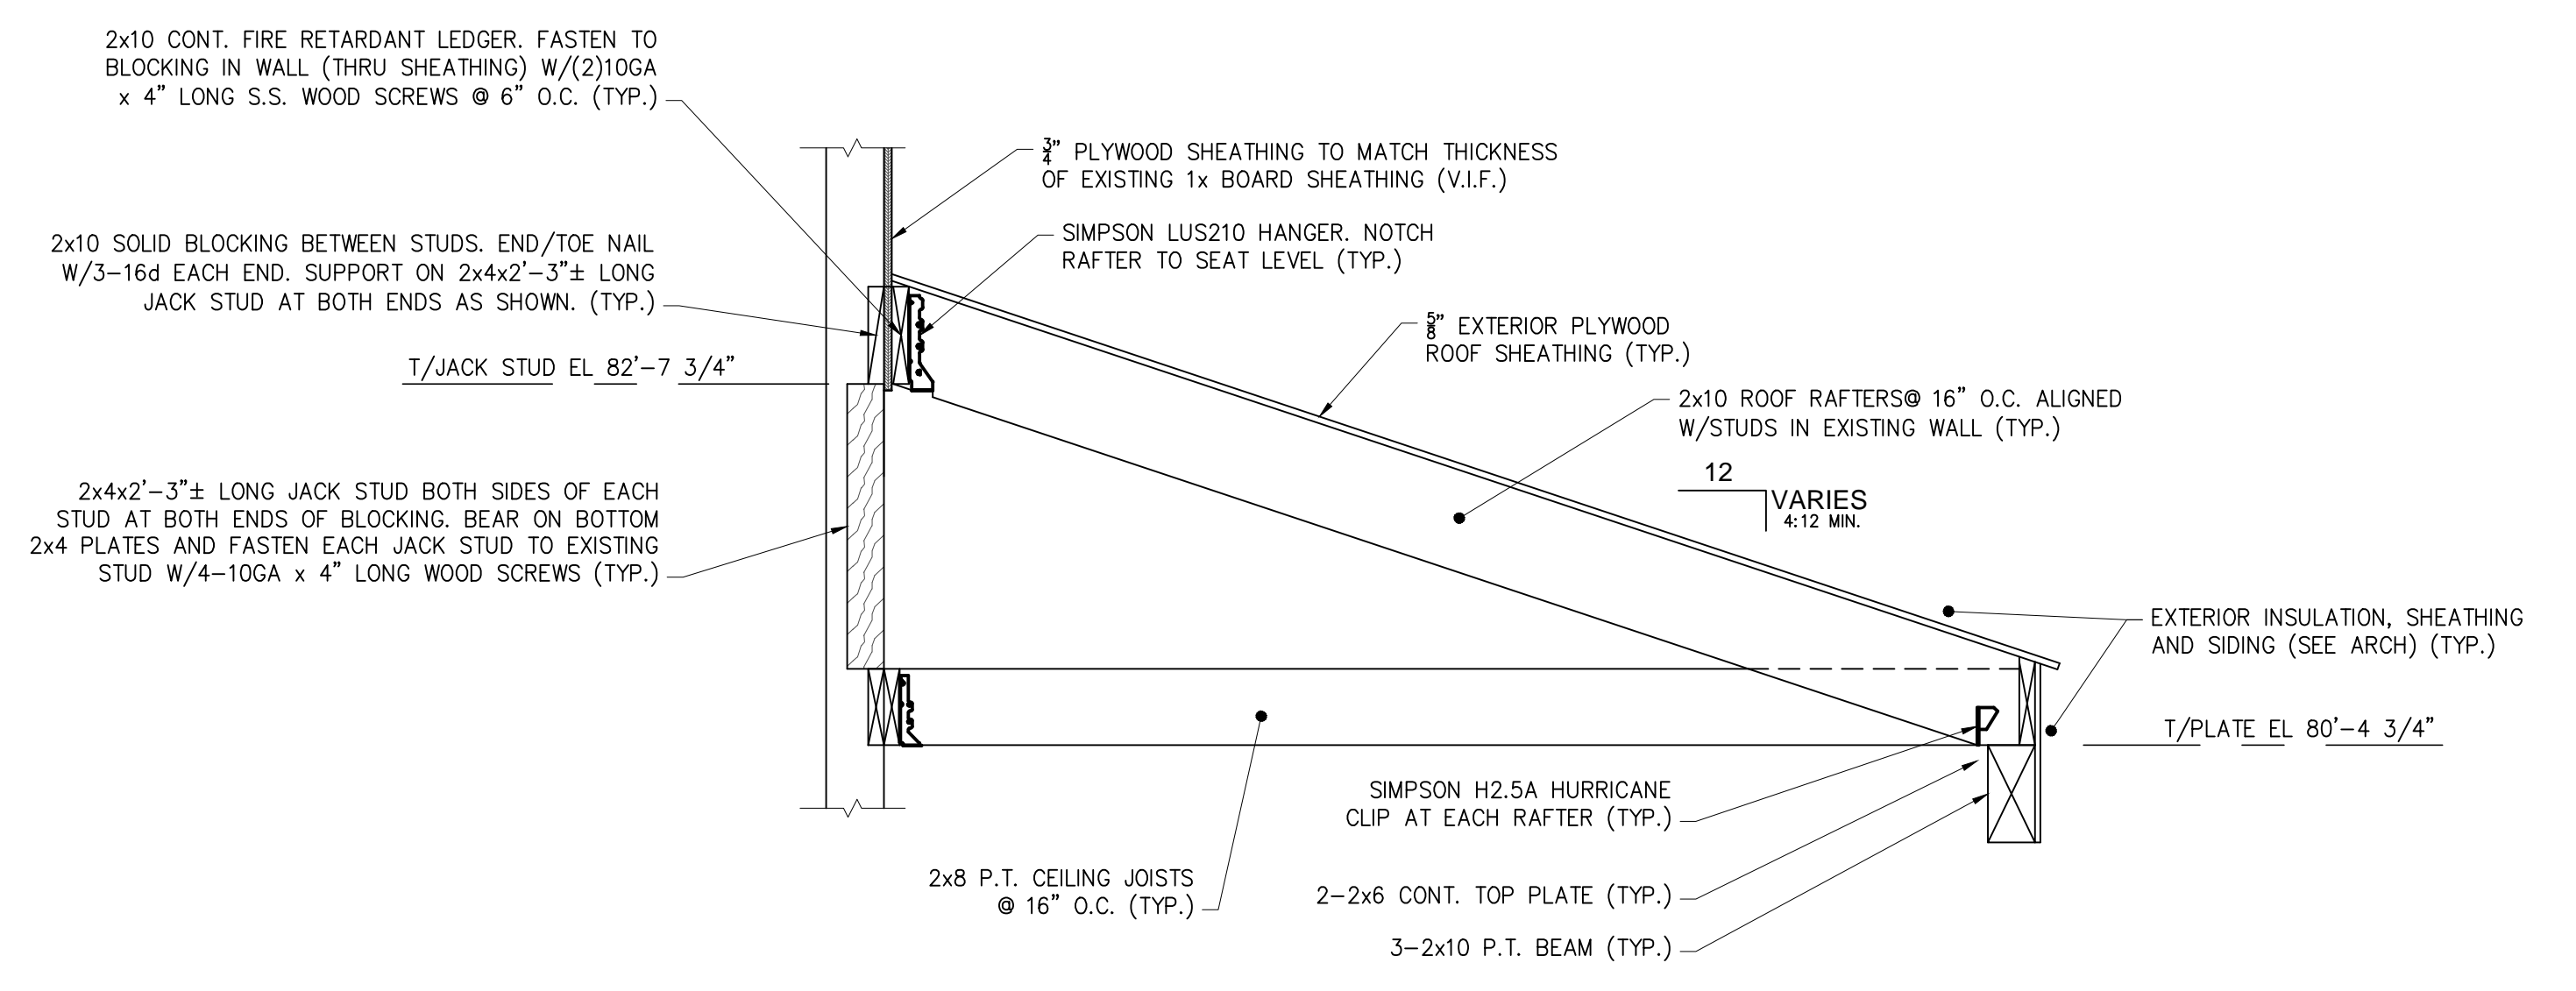

SECTION 9
3/4" = 1'-0" S3.4

THESE DRAWINGS HAVE BEEN DEVELOPED BY L&L STRUCTURAL ENGINEERING SERVICES, INC. FOR THE TITLED SET ONLY. THE DRAWINGS ARE THE SOLE PROPERTY OF L&L ENGINEERING SERVICES, INC. AND THEY SHALL NOT BE USED, LENT, COPIED OR ALTERED WITHOUT THE WRITTEN CONSENT OF L&L STRUCTURAL ENGINEERING SERVICES, INC.

L & L STRUCTURAL ENGINEERING SERVICES, INC.
SIX O. STREET
SOUTH PORTLAND, MAINE 04106
PHONE: (207) 767-4830
FAX: (207) 799-5432

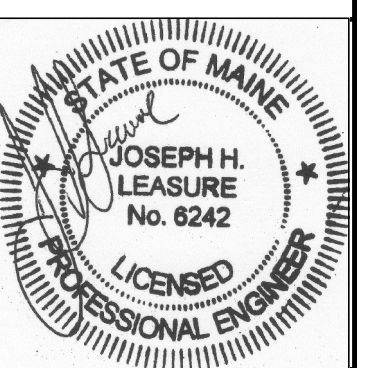

rev.	date	description	drawn by	checked by	scale	date	plot date	project #
A	4-26-13	FOR PERMIT ONLY	JHL	JHL	AS NOTED	4-26-13	4-26-13	2012-039

ETZ CHAIM SYNAGOGUE - ADDITIONS & RENOVATIONS
267 CONGRESS STREET
PORTLAND, MAINE
FRAMING SECTIONS

S4.1