
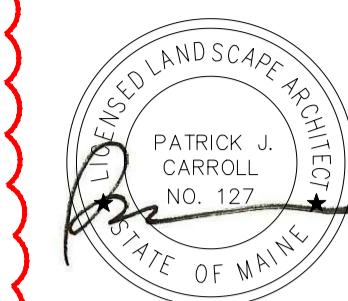
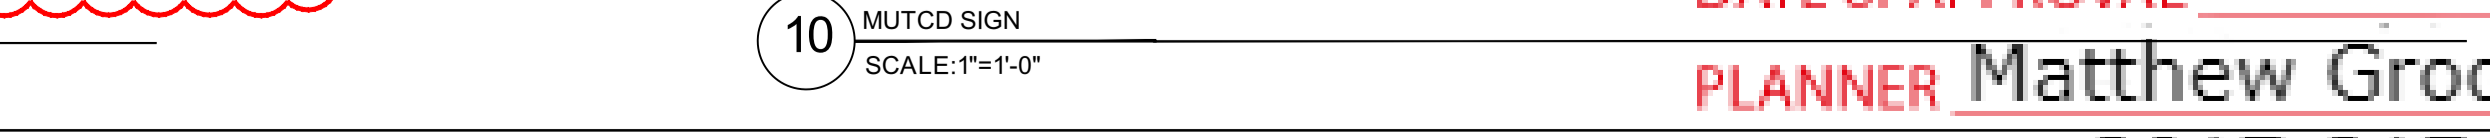
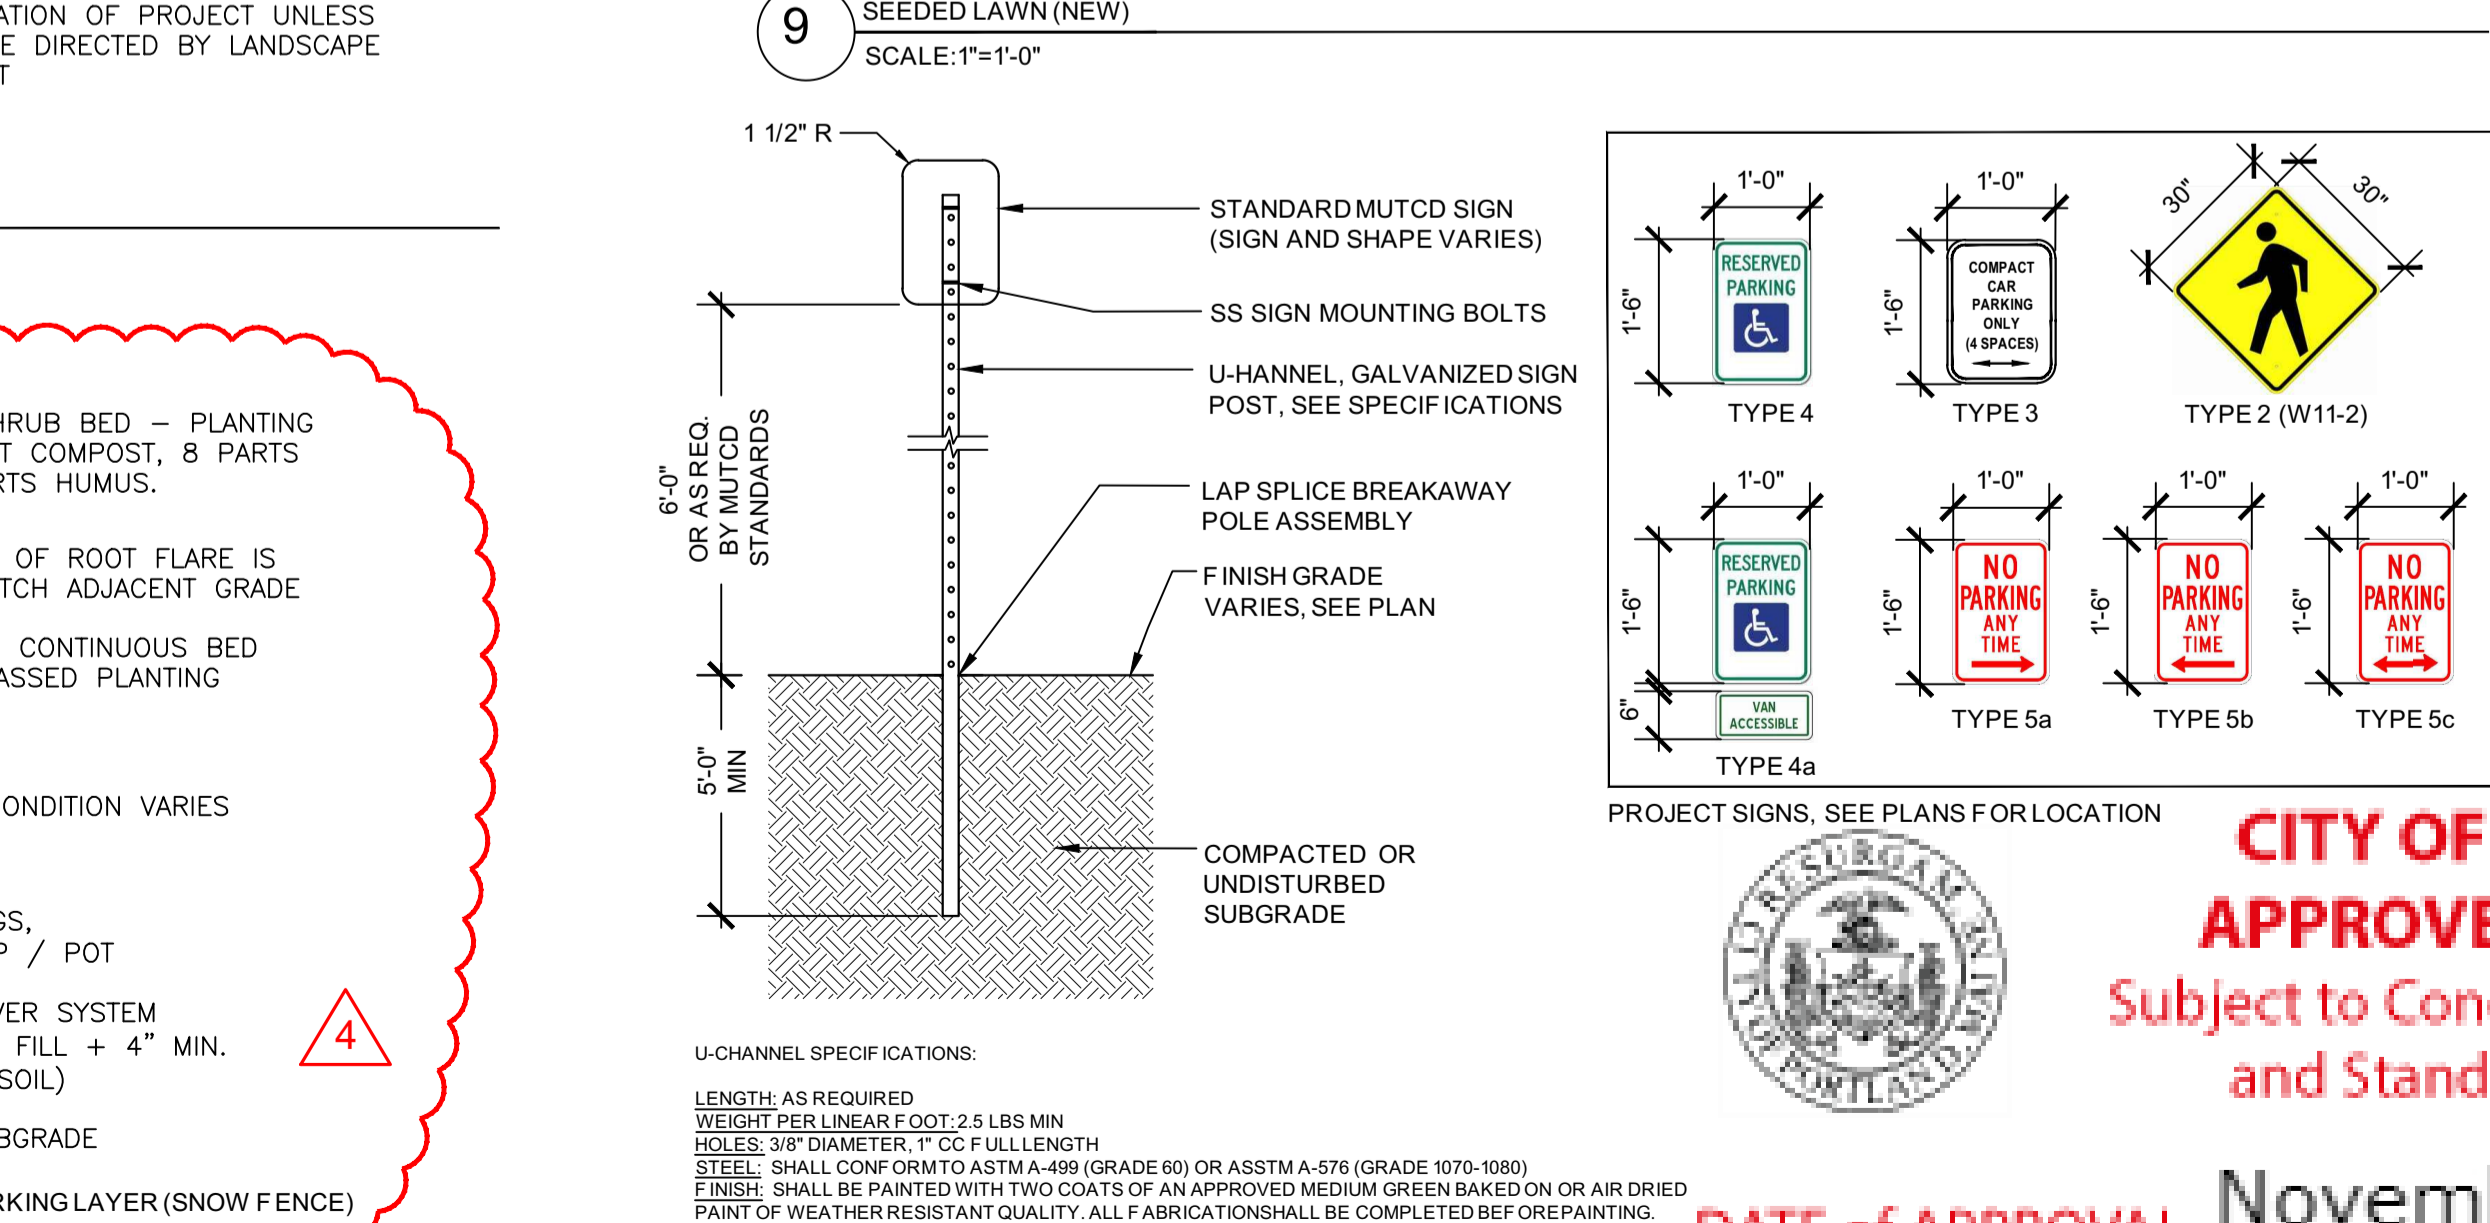
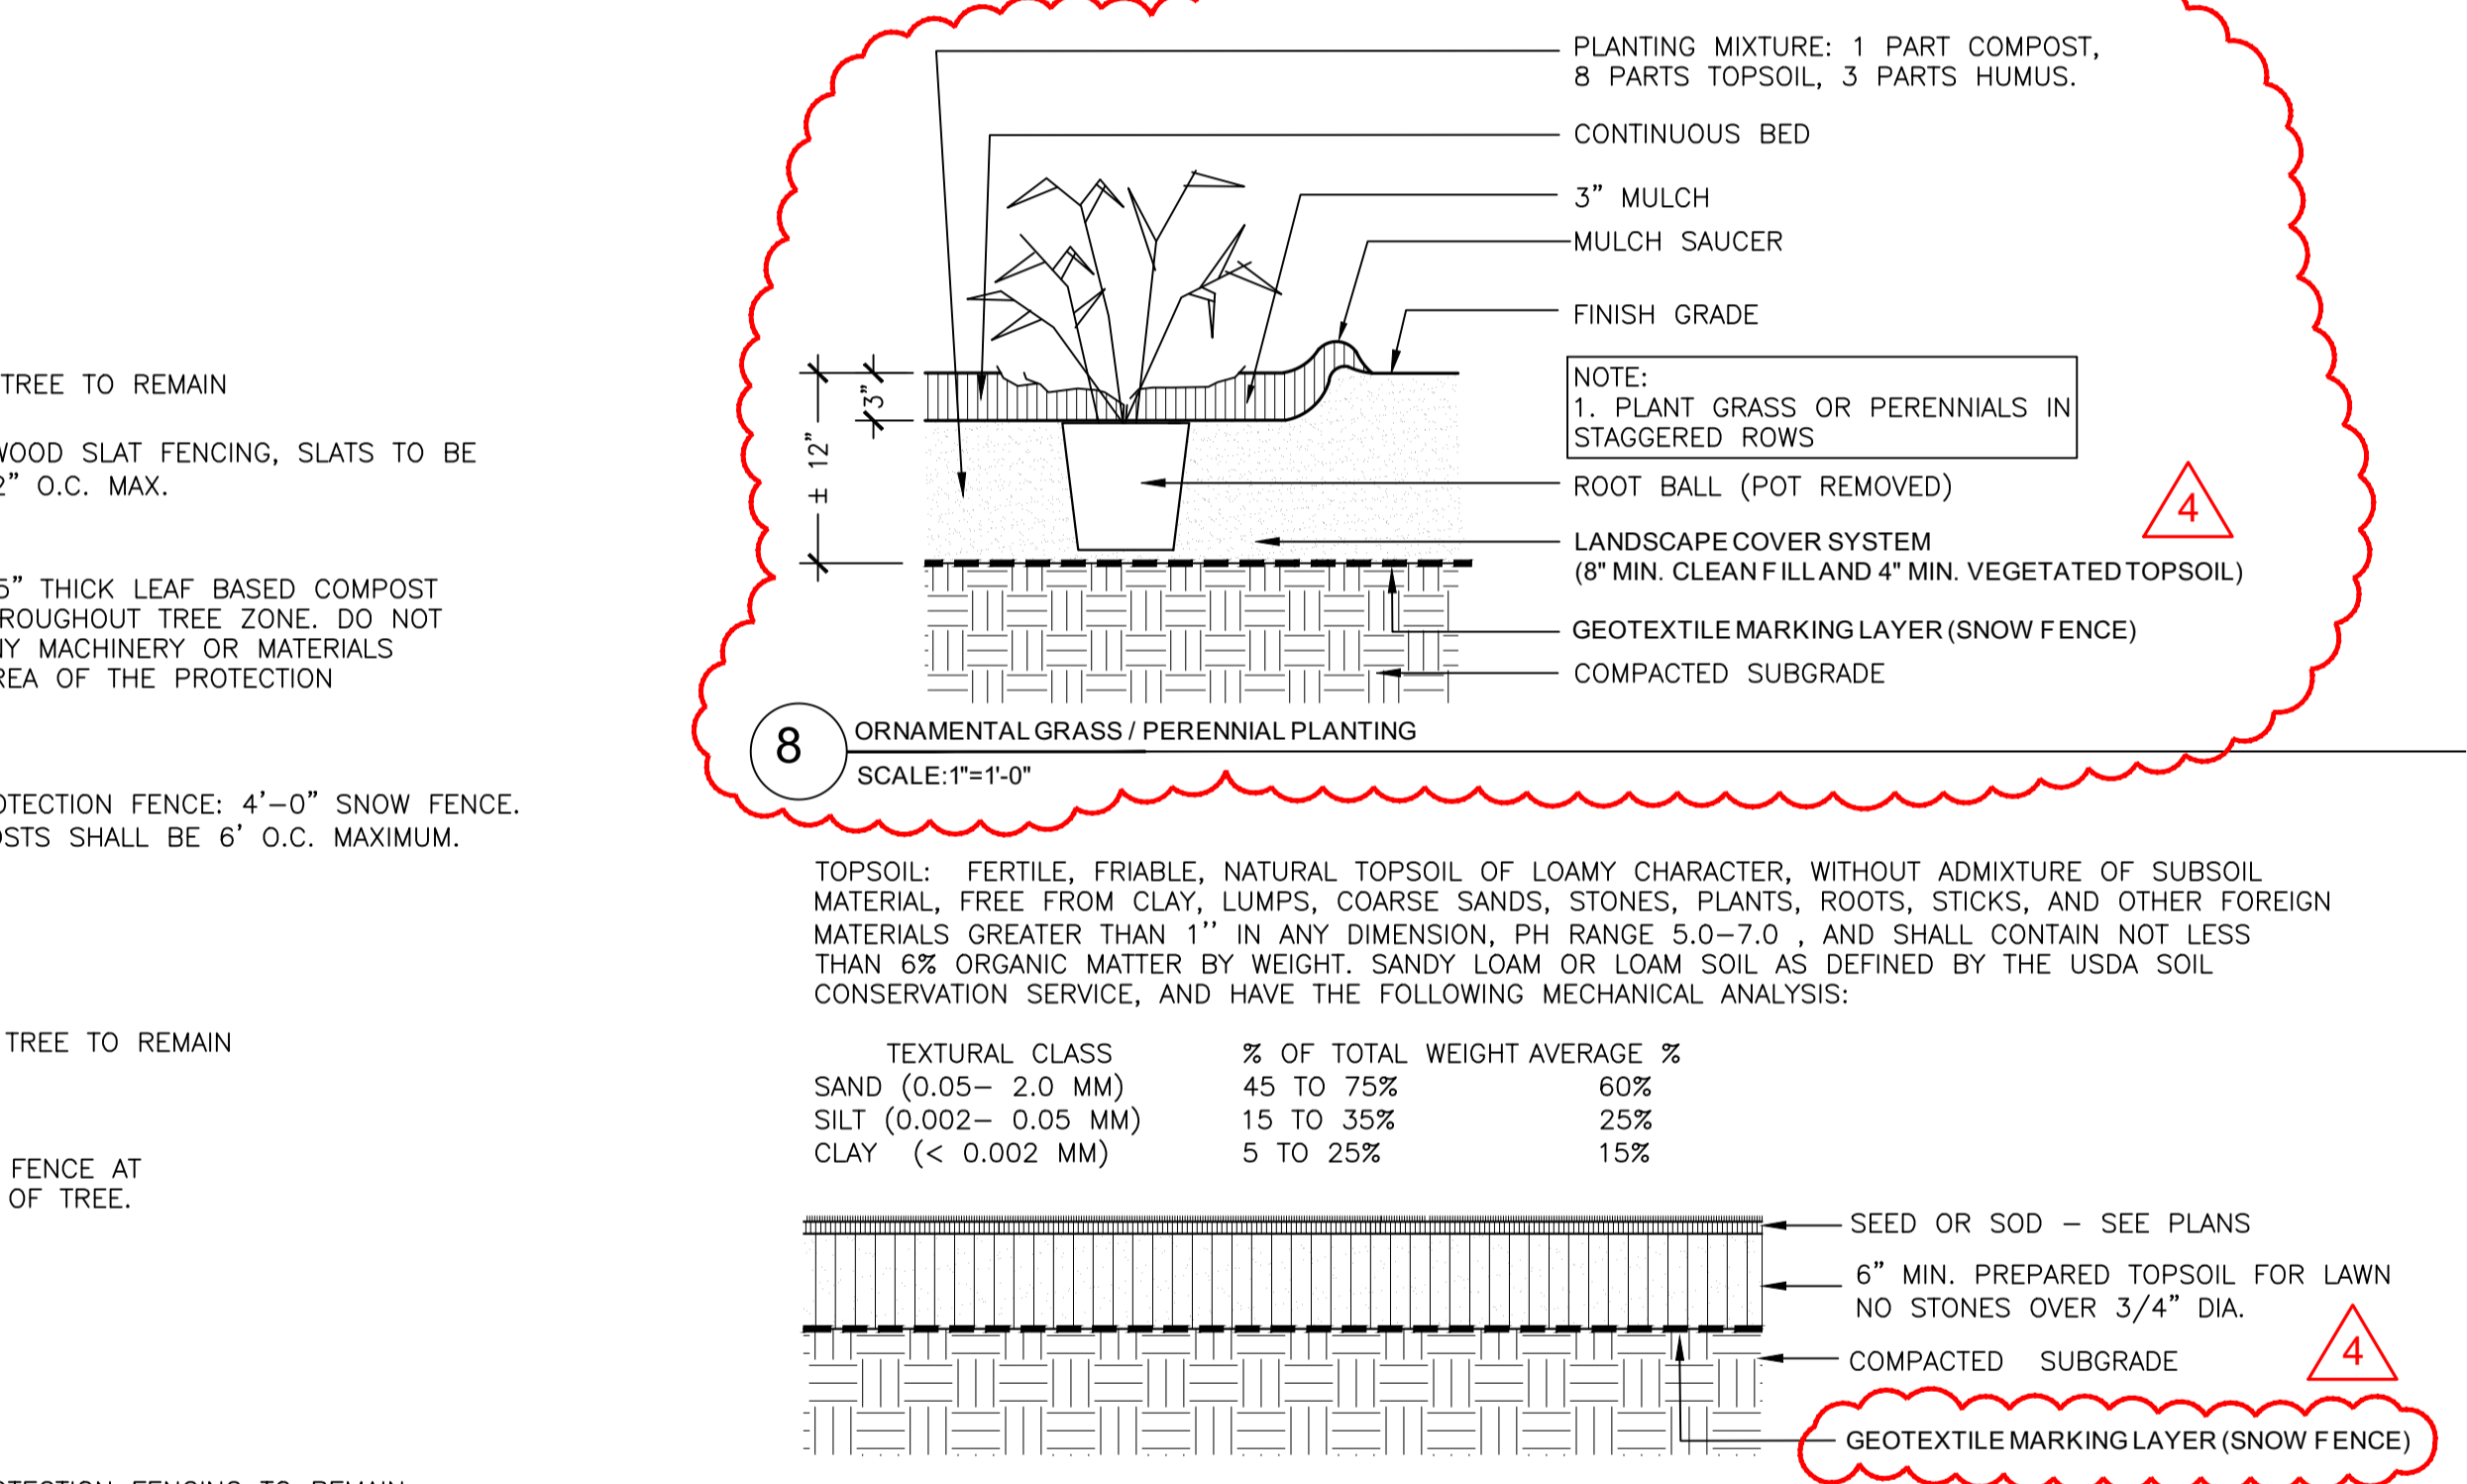
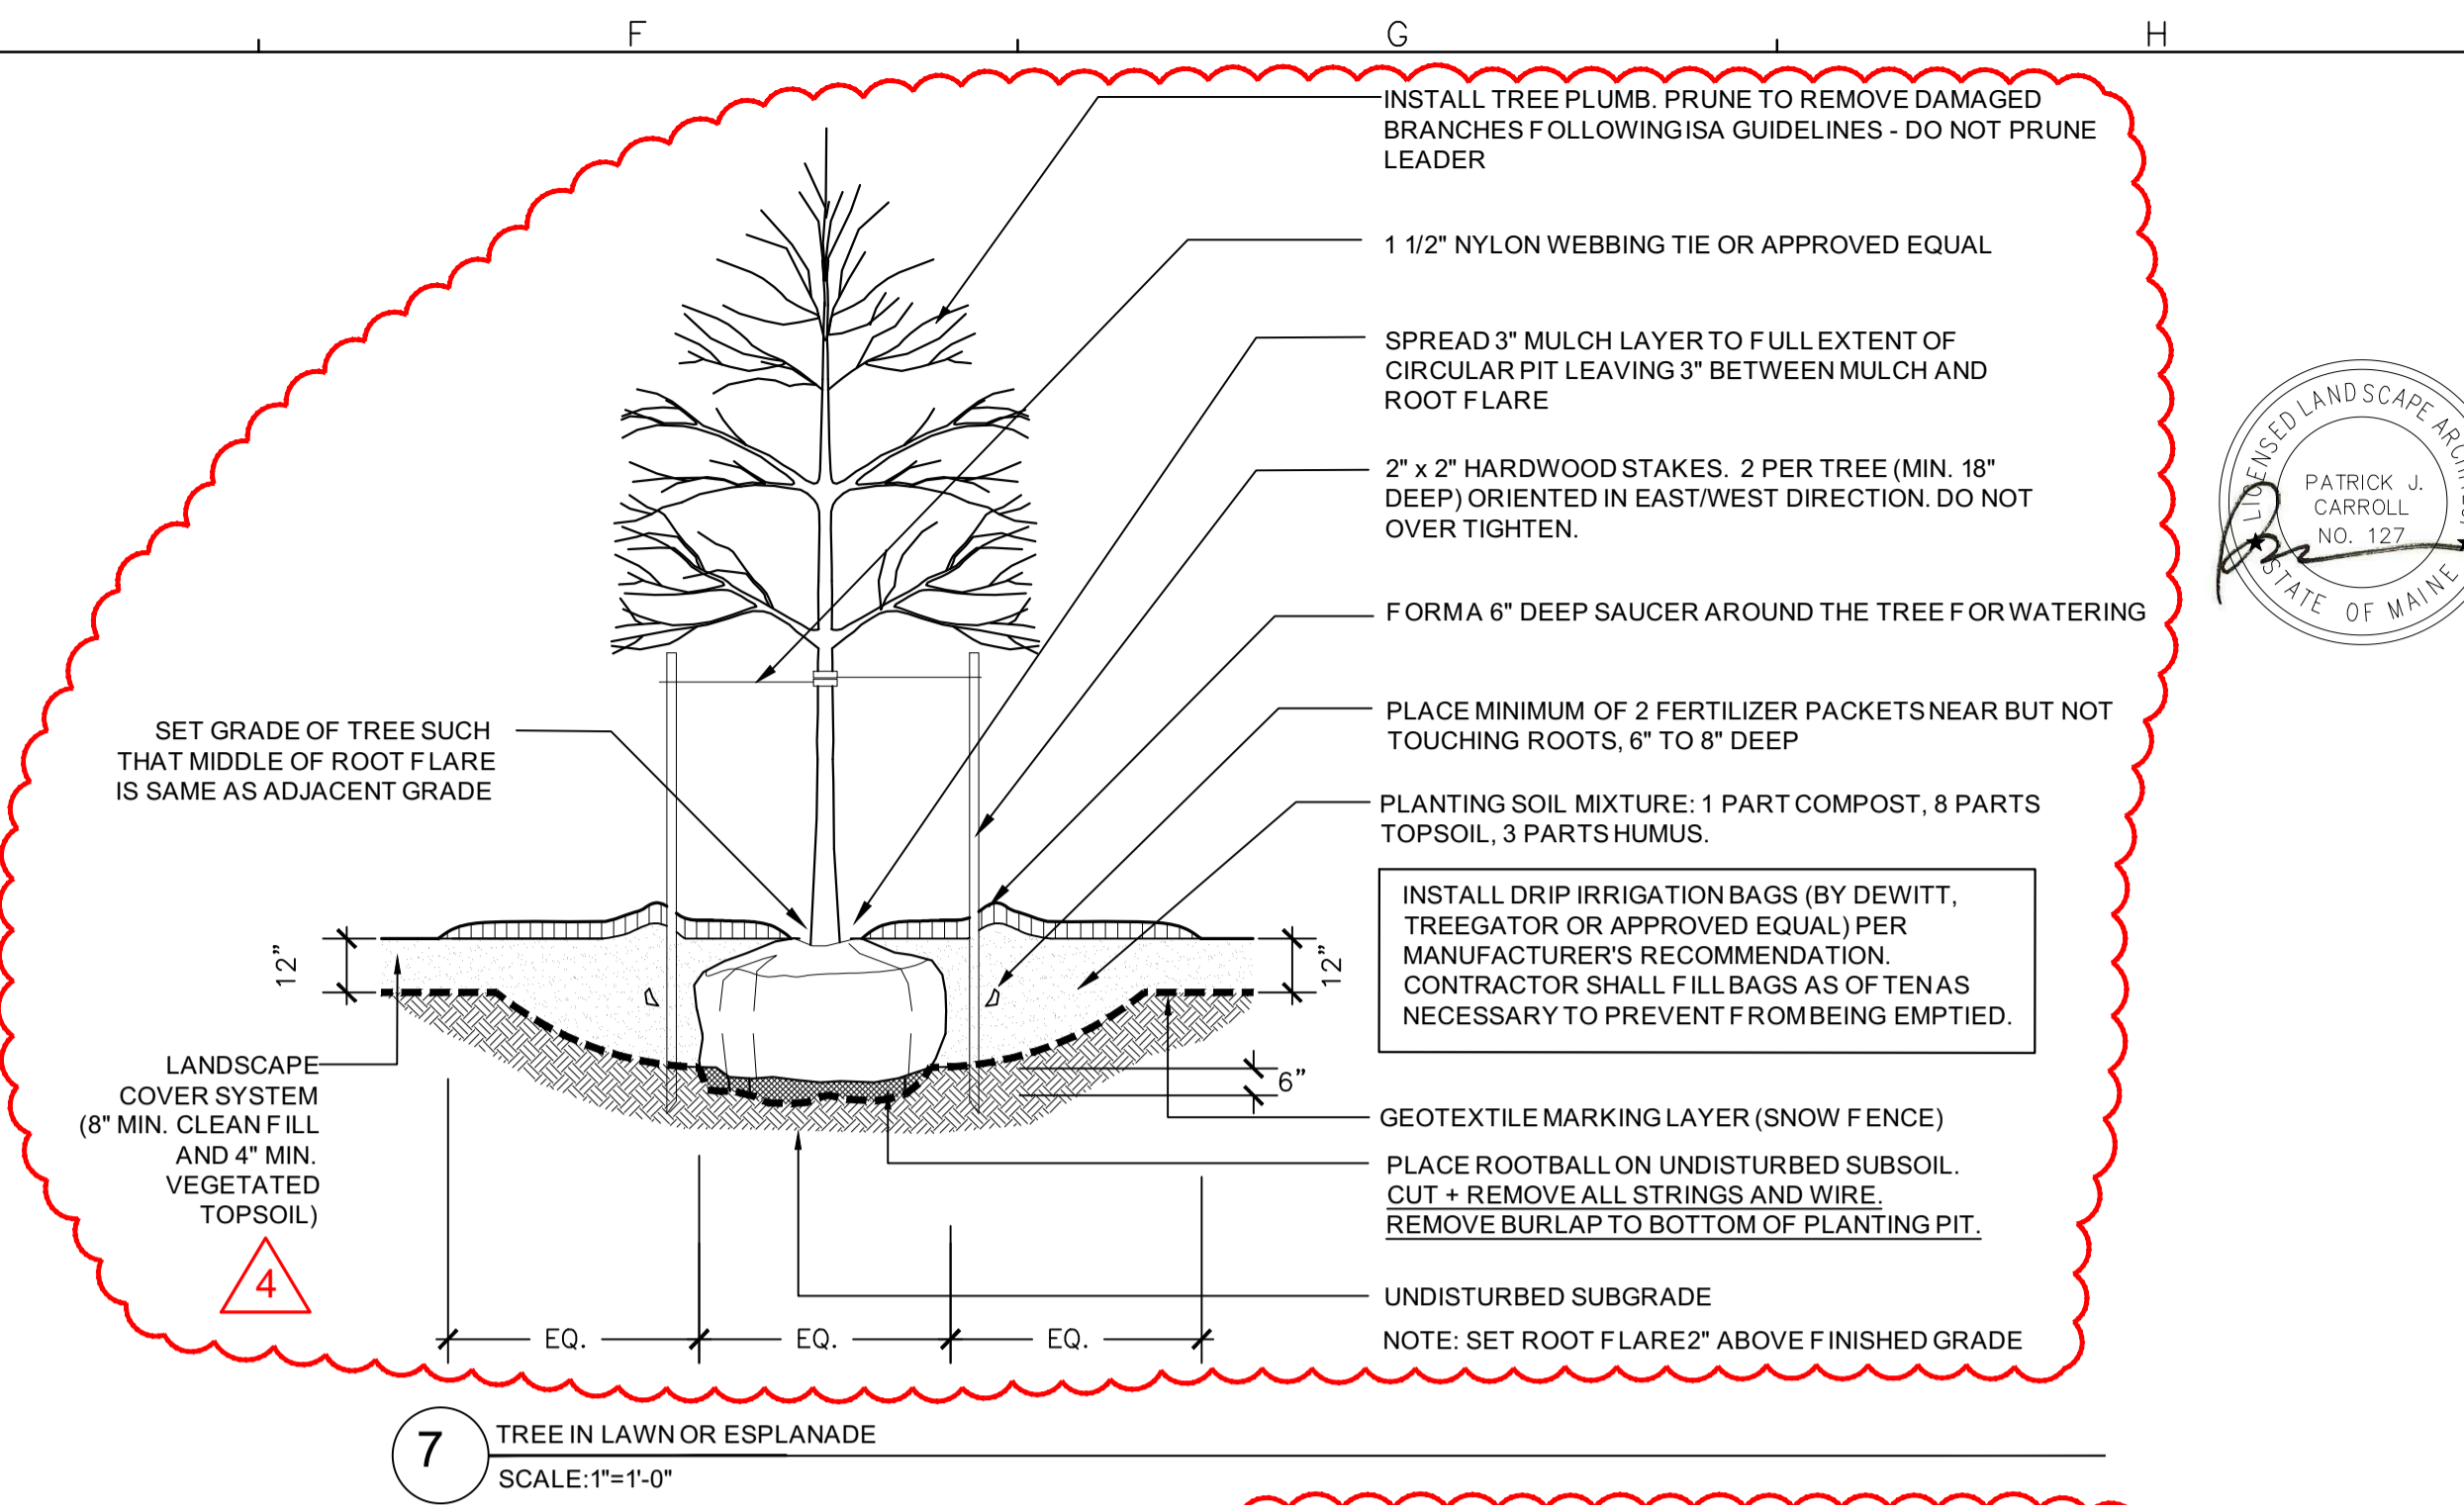
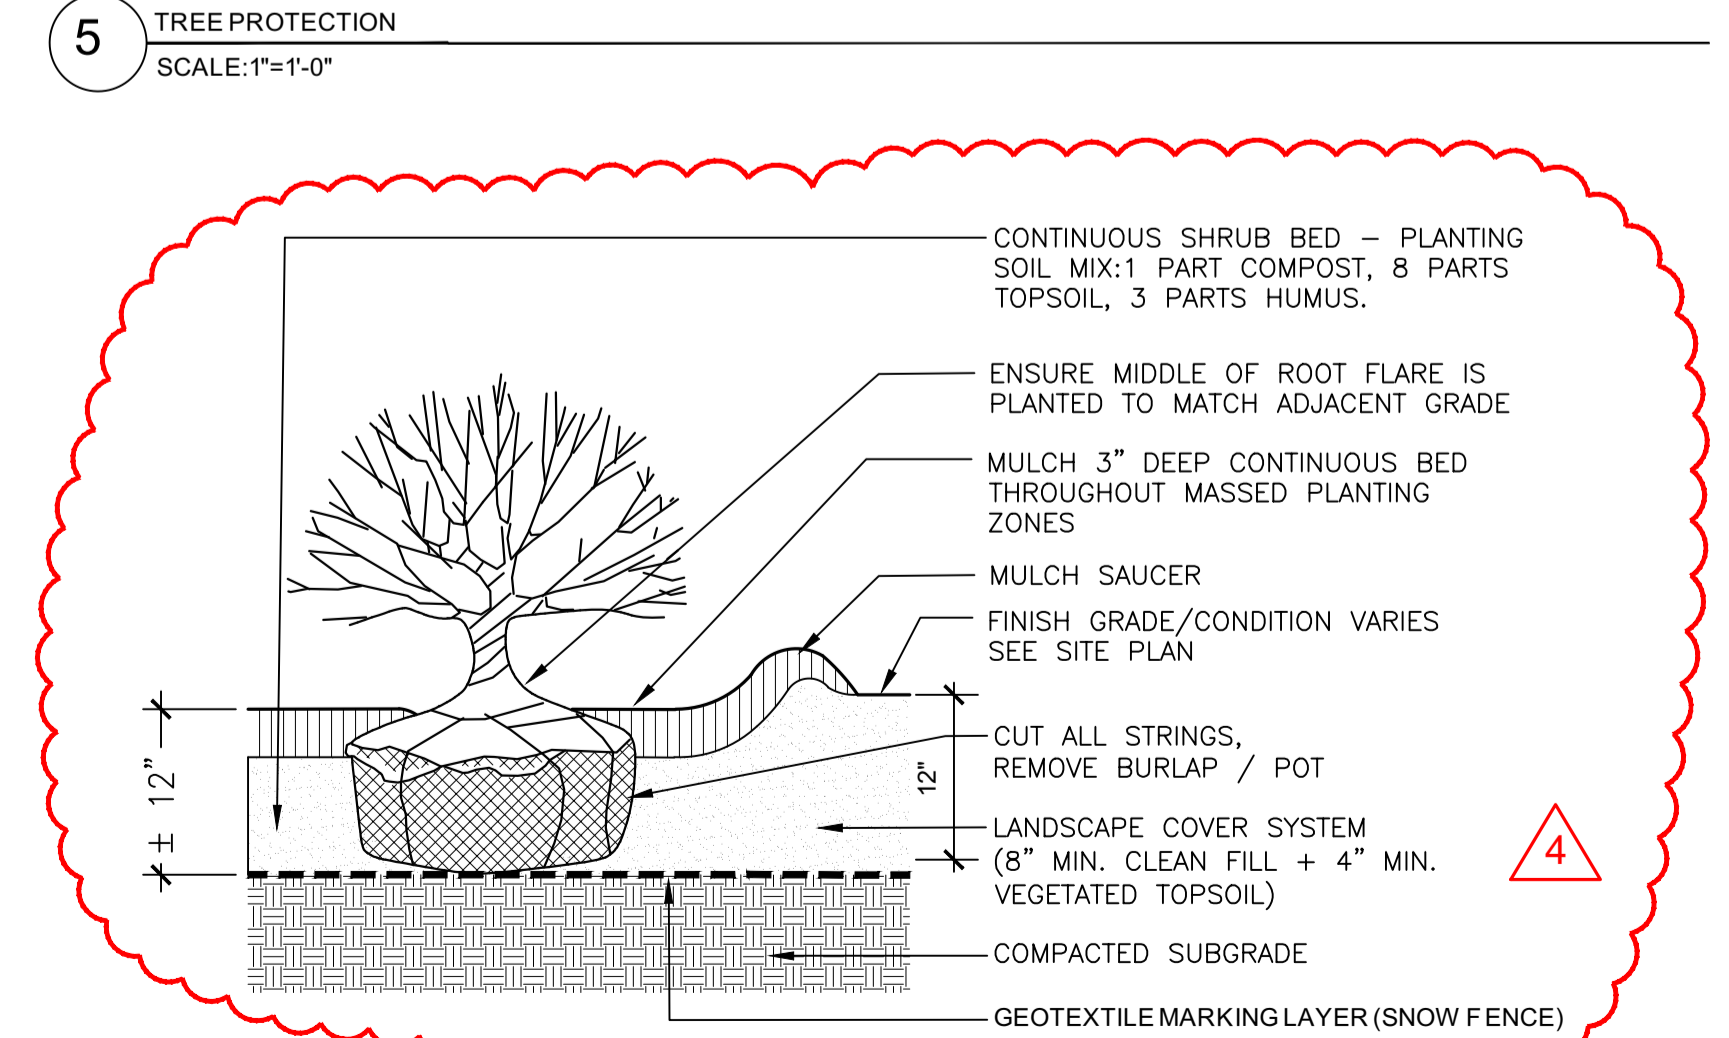
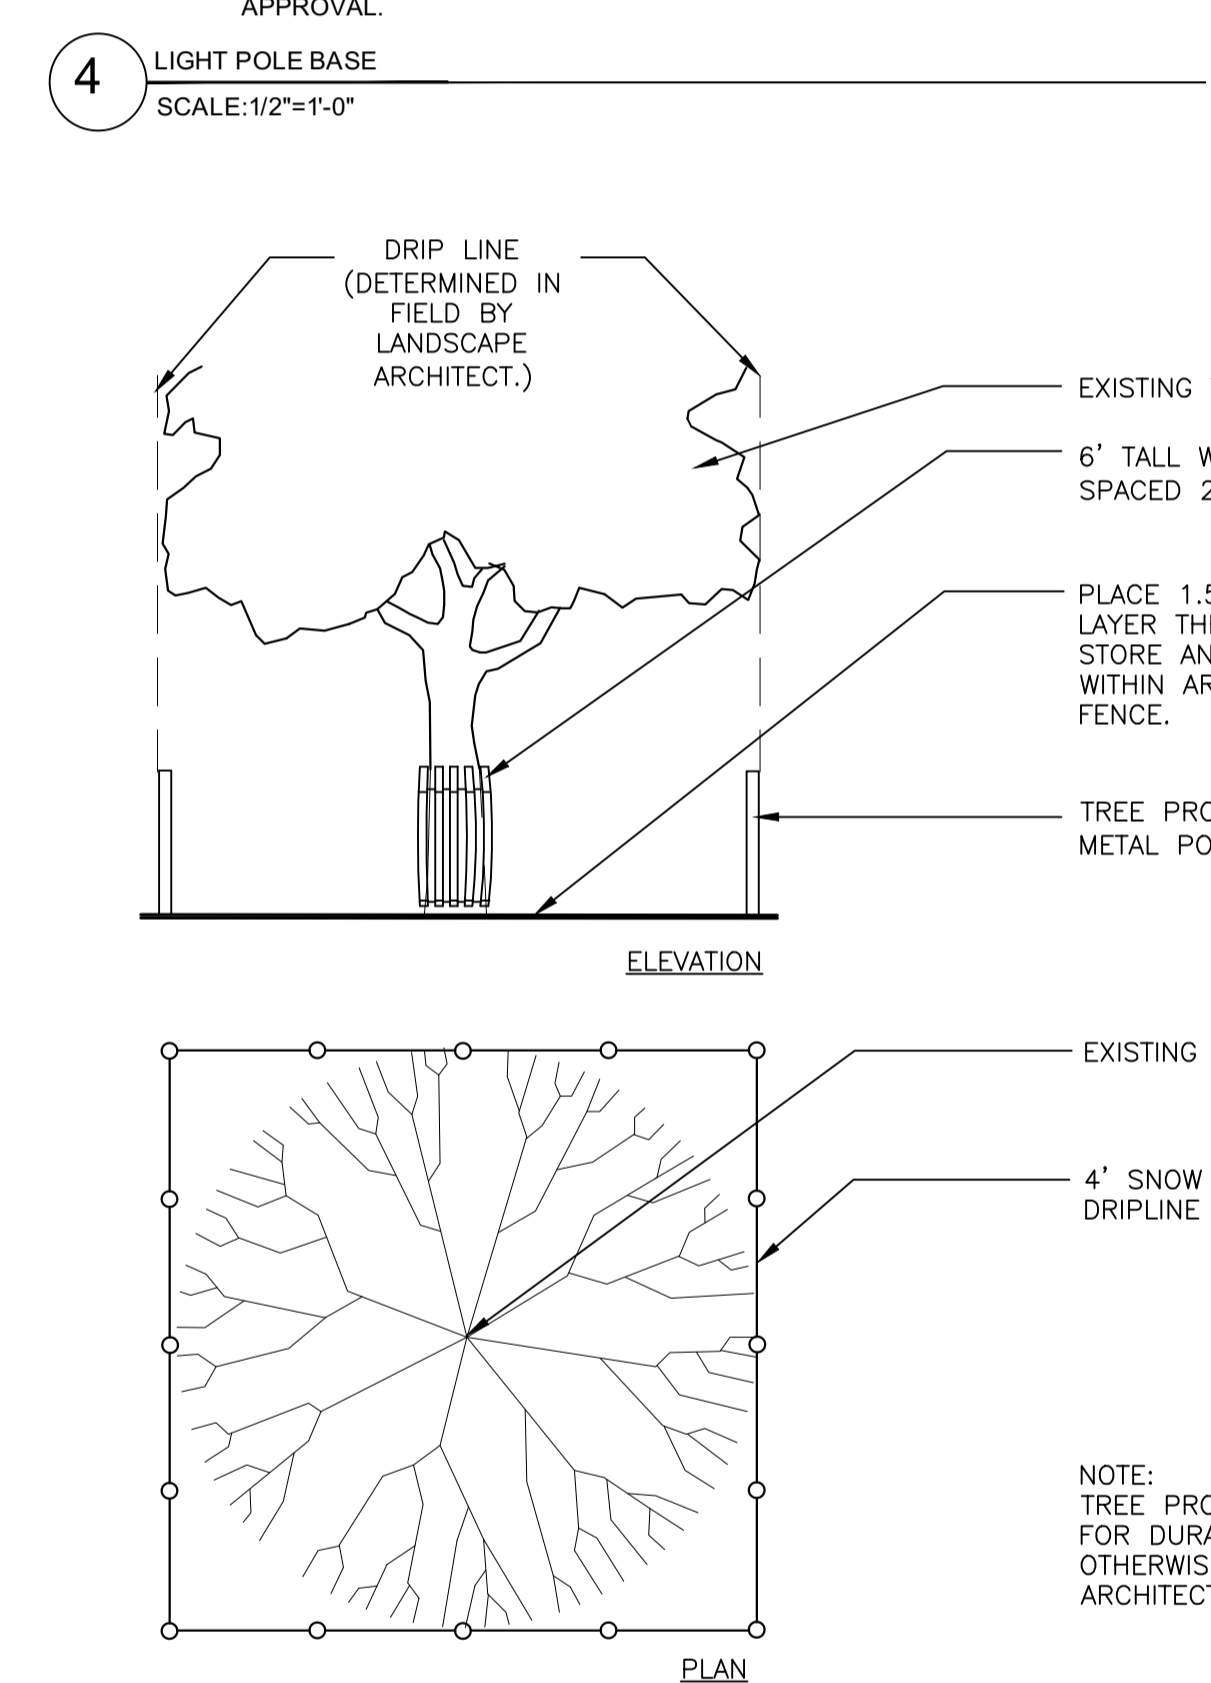
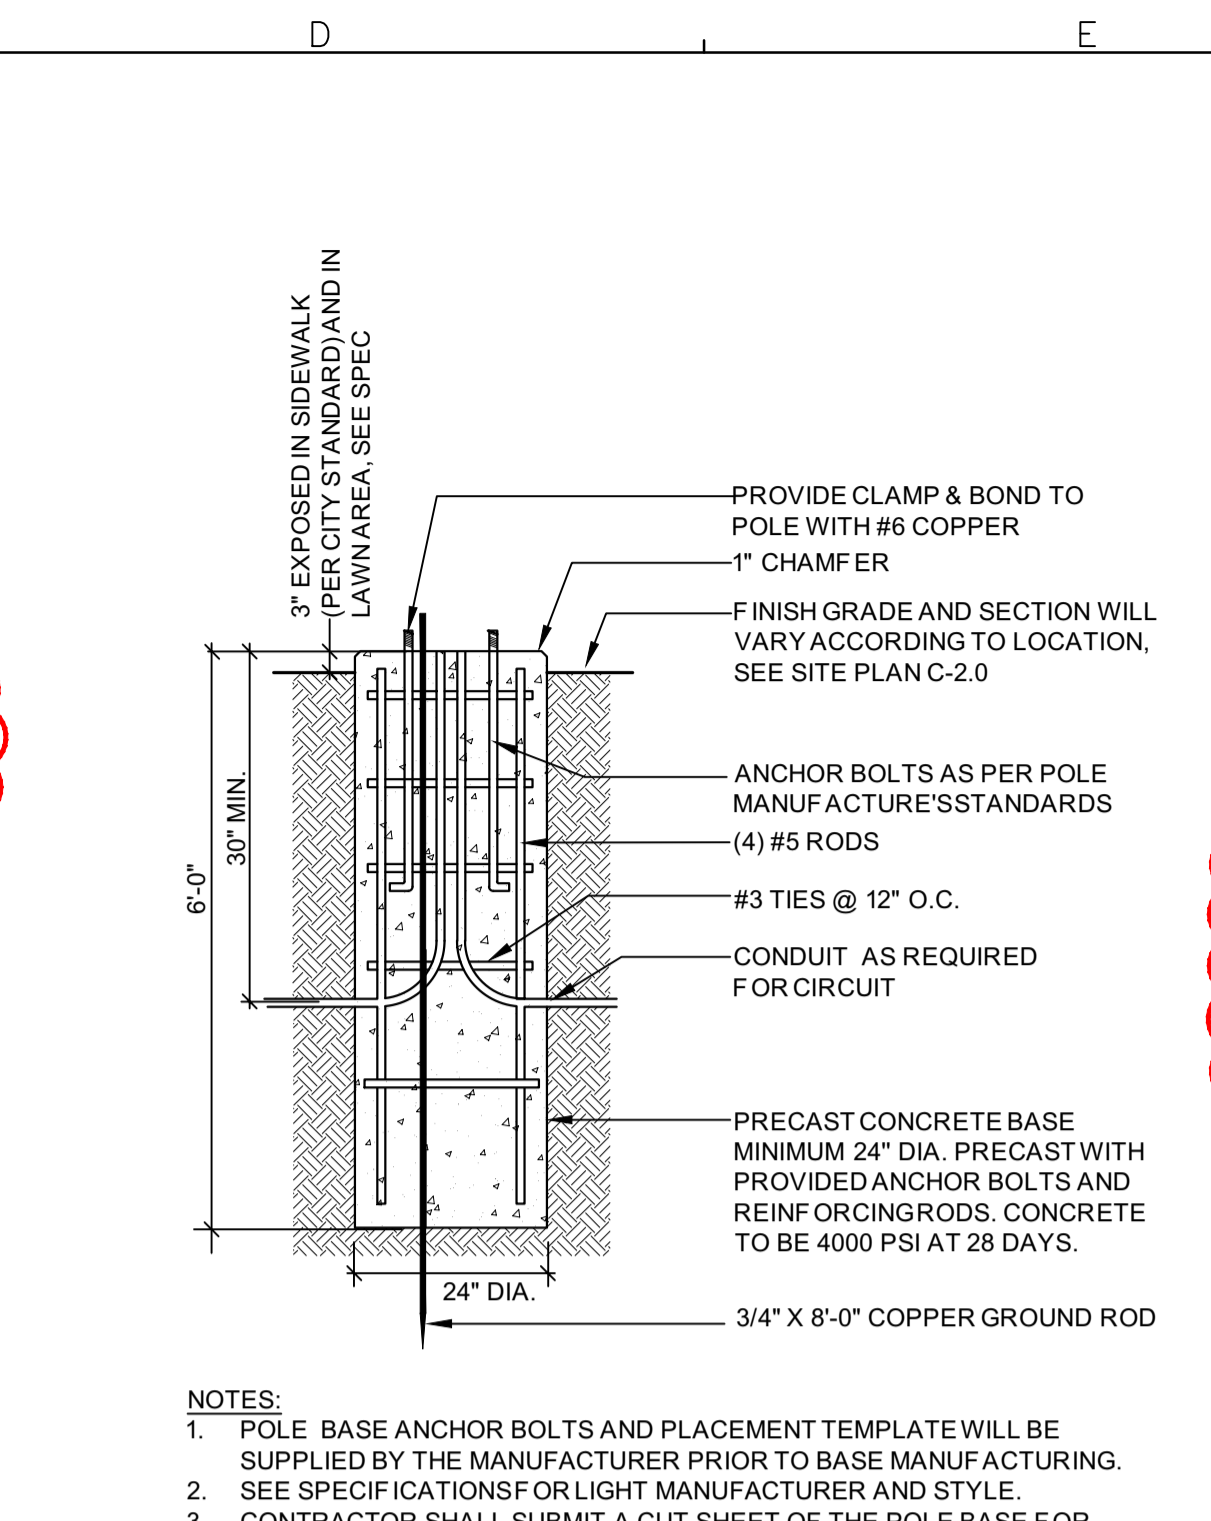
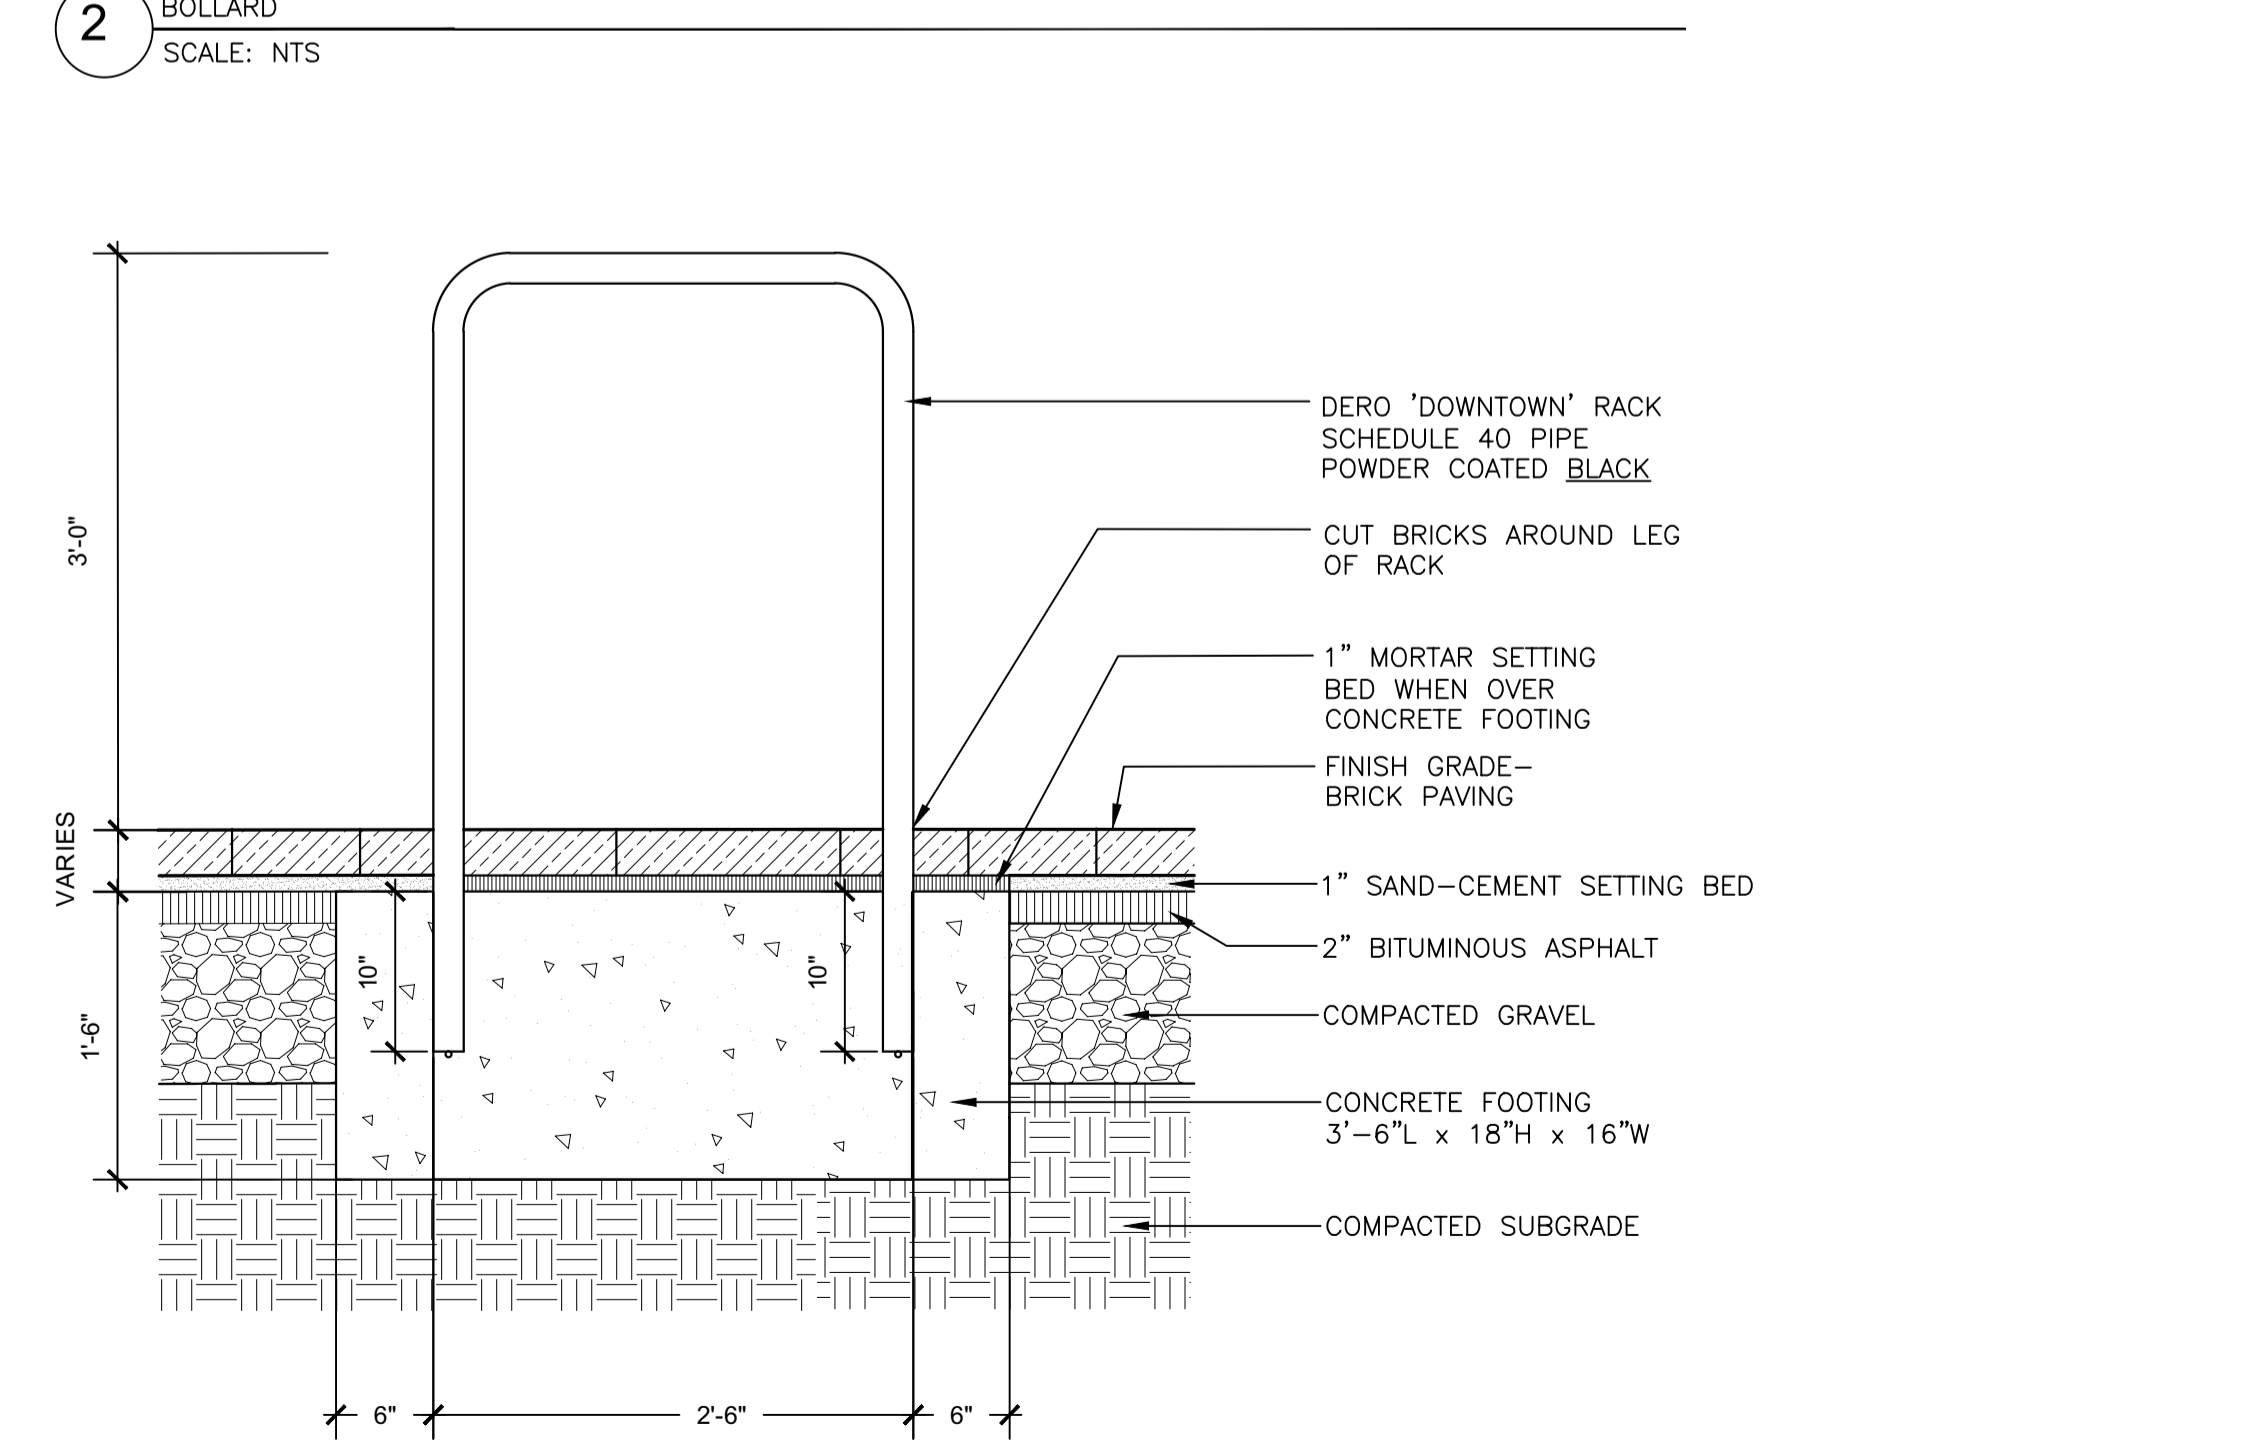
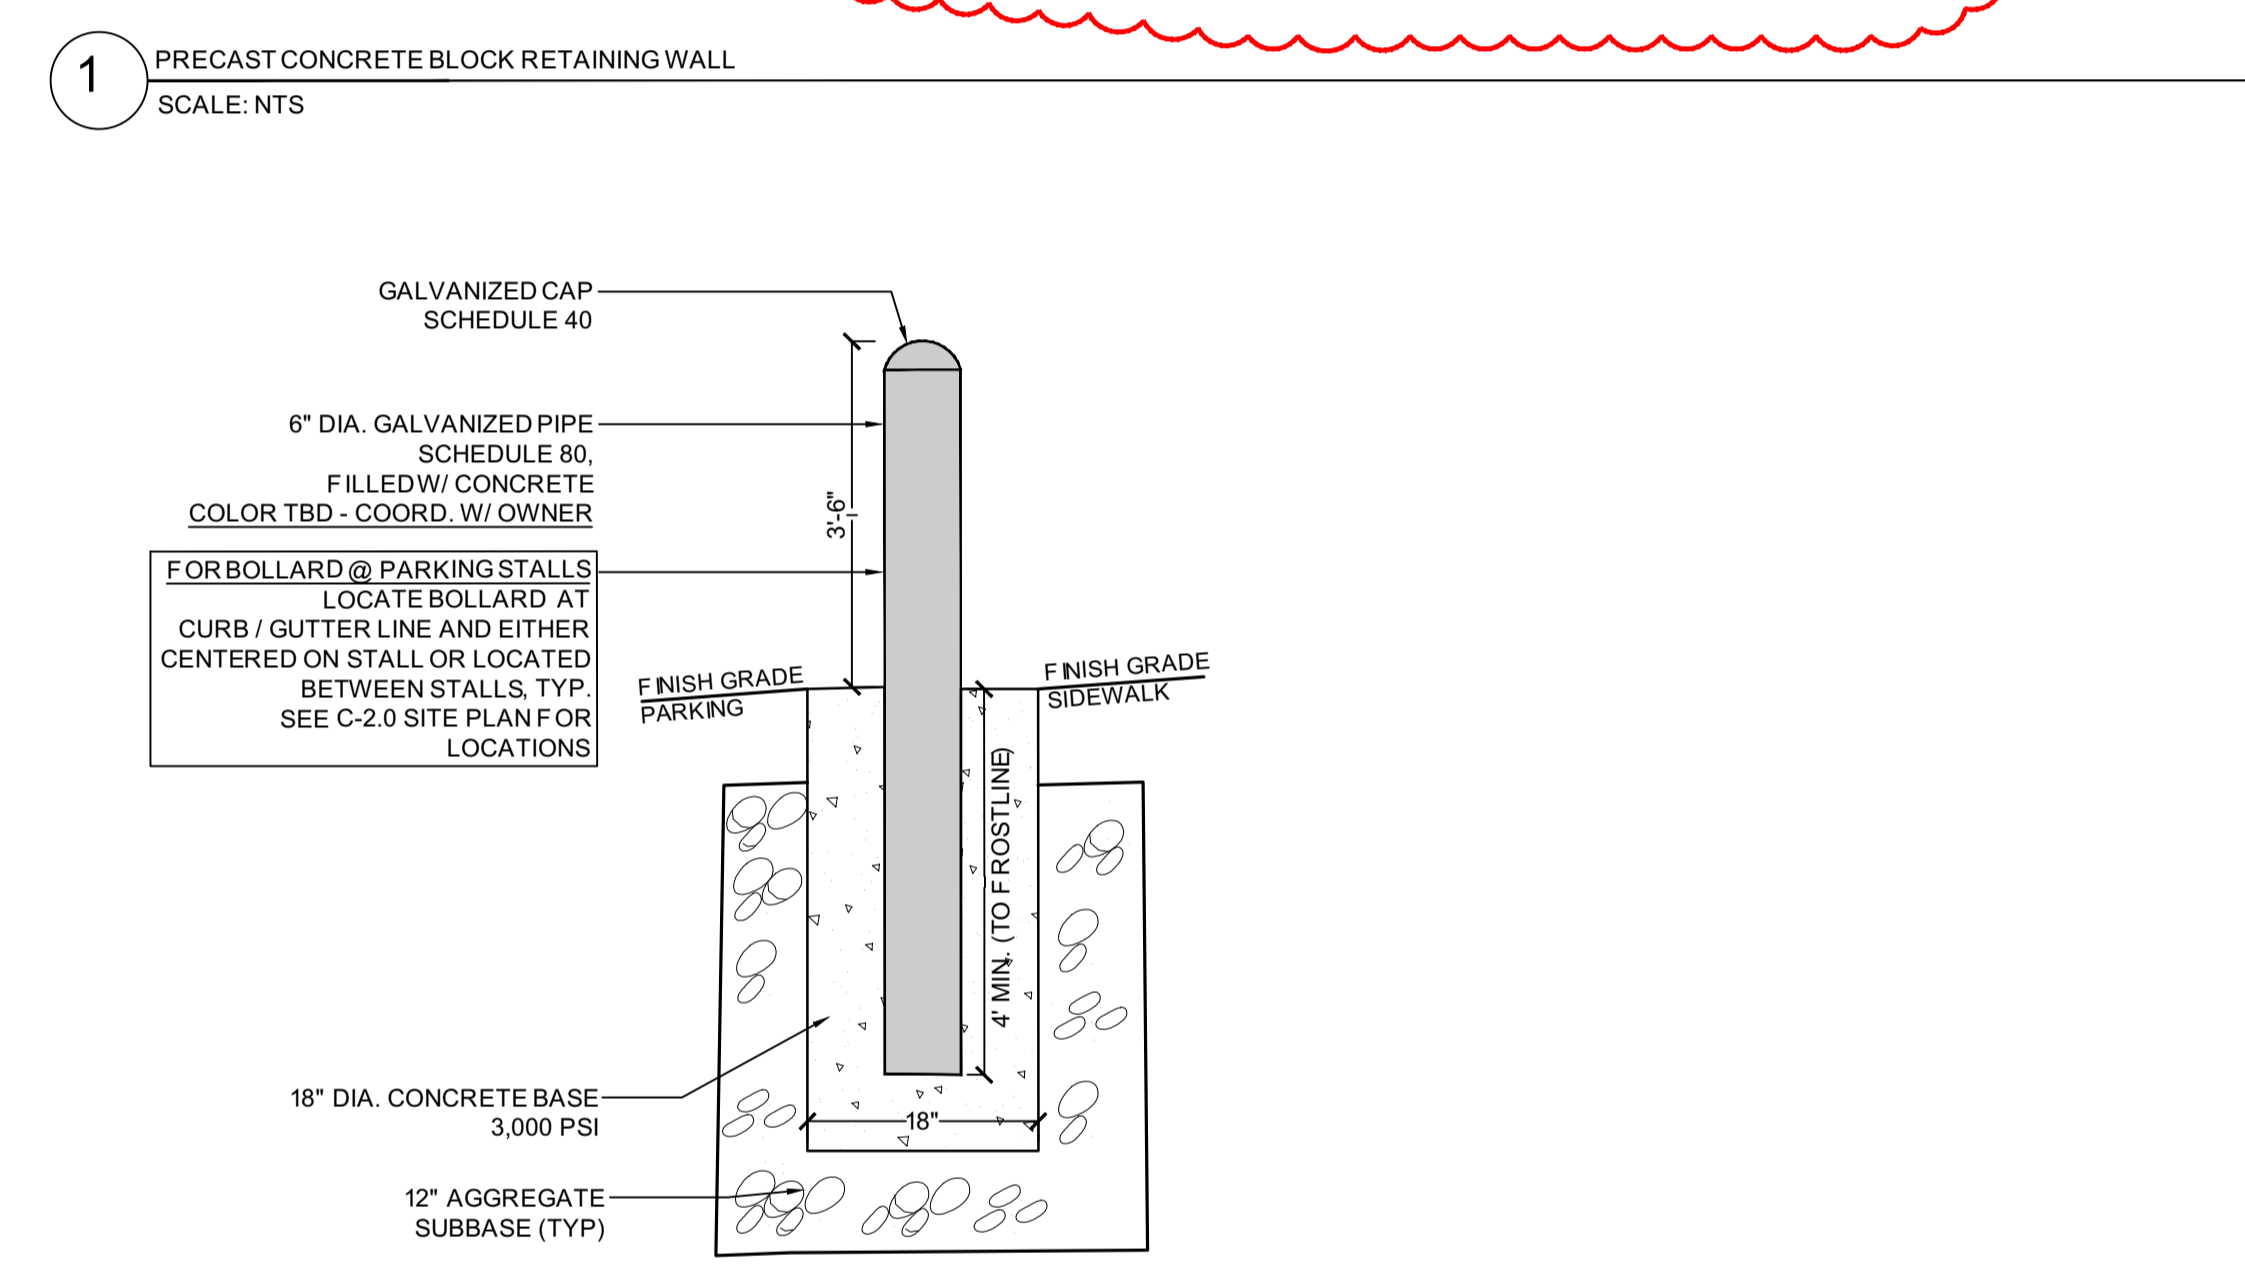


NO.	DATE	DESCRIPTION
1	01.28.2019	ADD SIGNAGE POST BID
2	11.27.2018	ADD SIGNAGE POST BID
3	11.21.2018	ADD SIGNAGE POST BID
4	11.01.2018	ADD SIGNAGE POST BID
5	08.31.2018	OR BIDDING
6	07.31.2018	90% PROGRESS/PRICING
7	05.08.2018	50% MSHA SUBMISSION

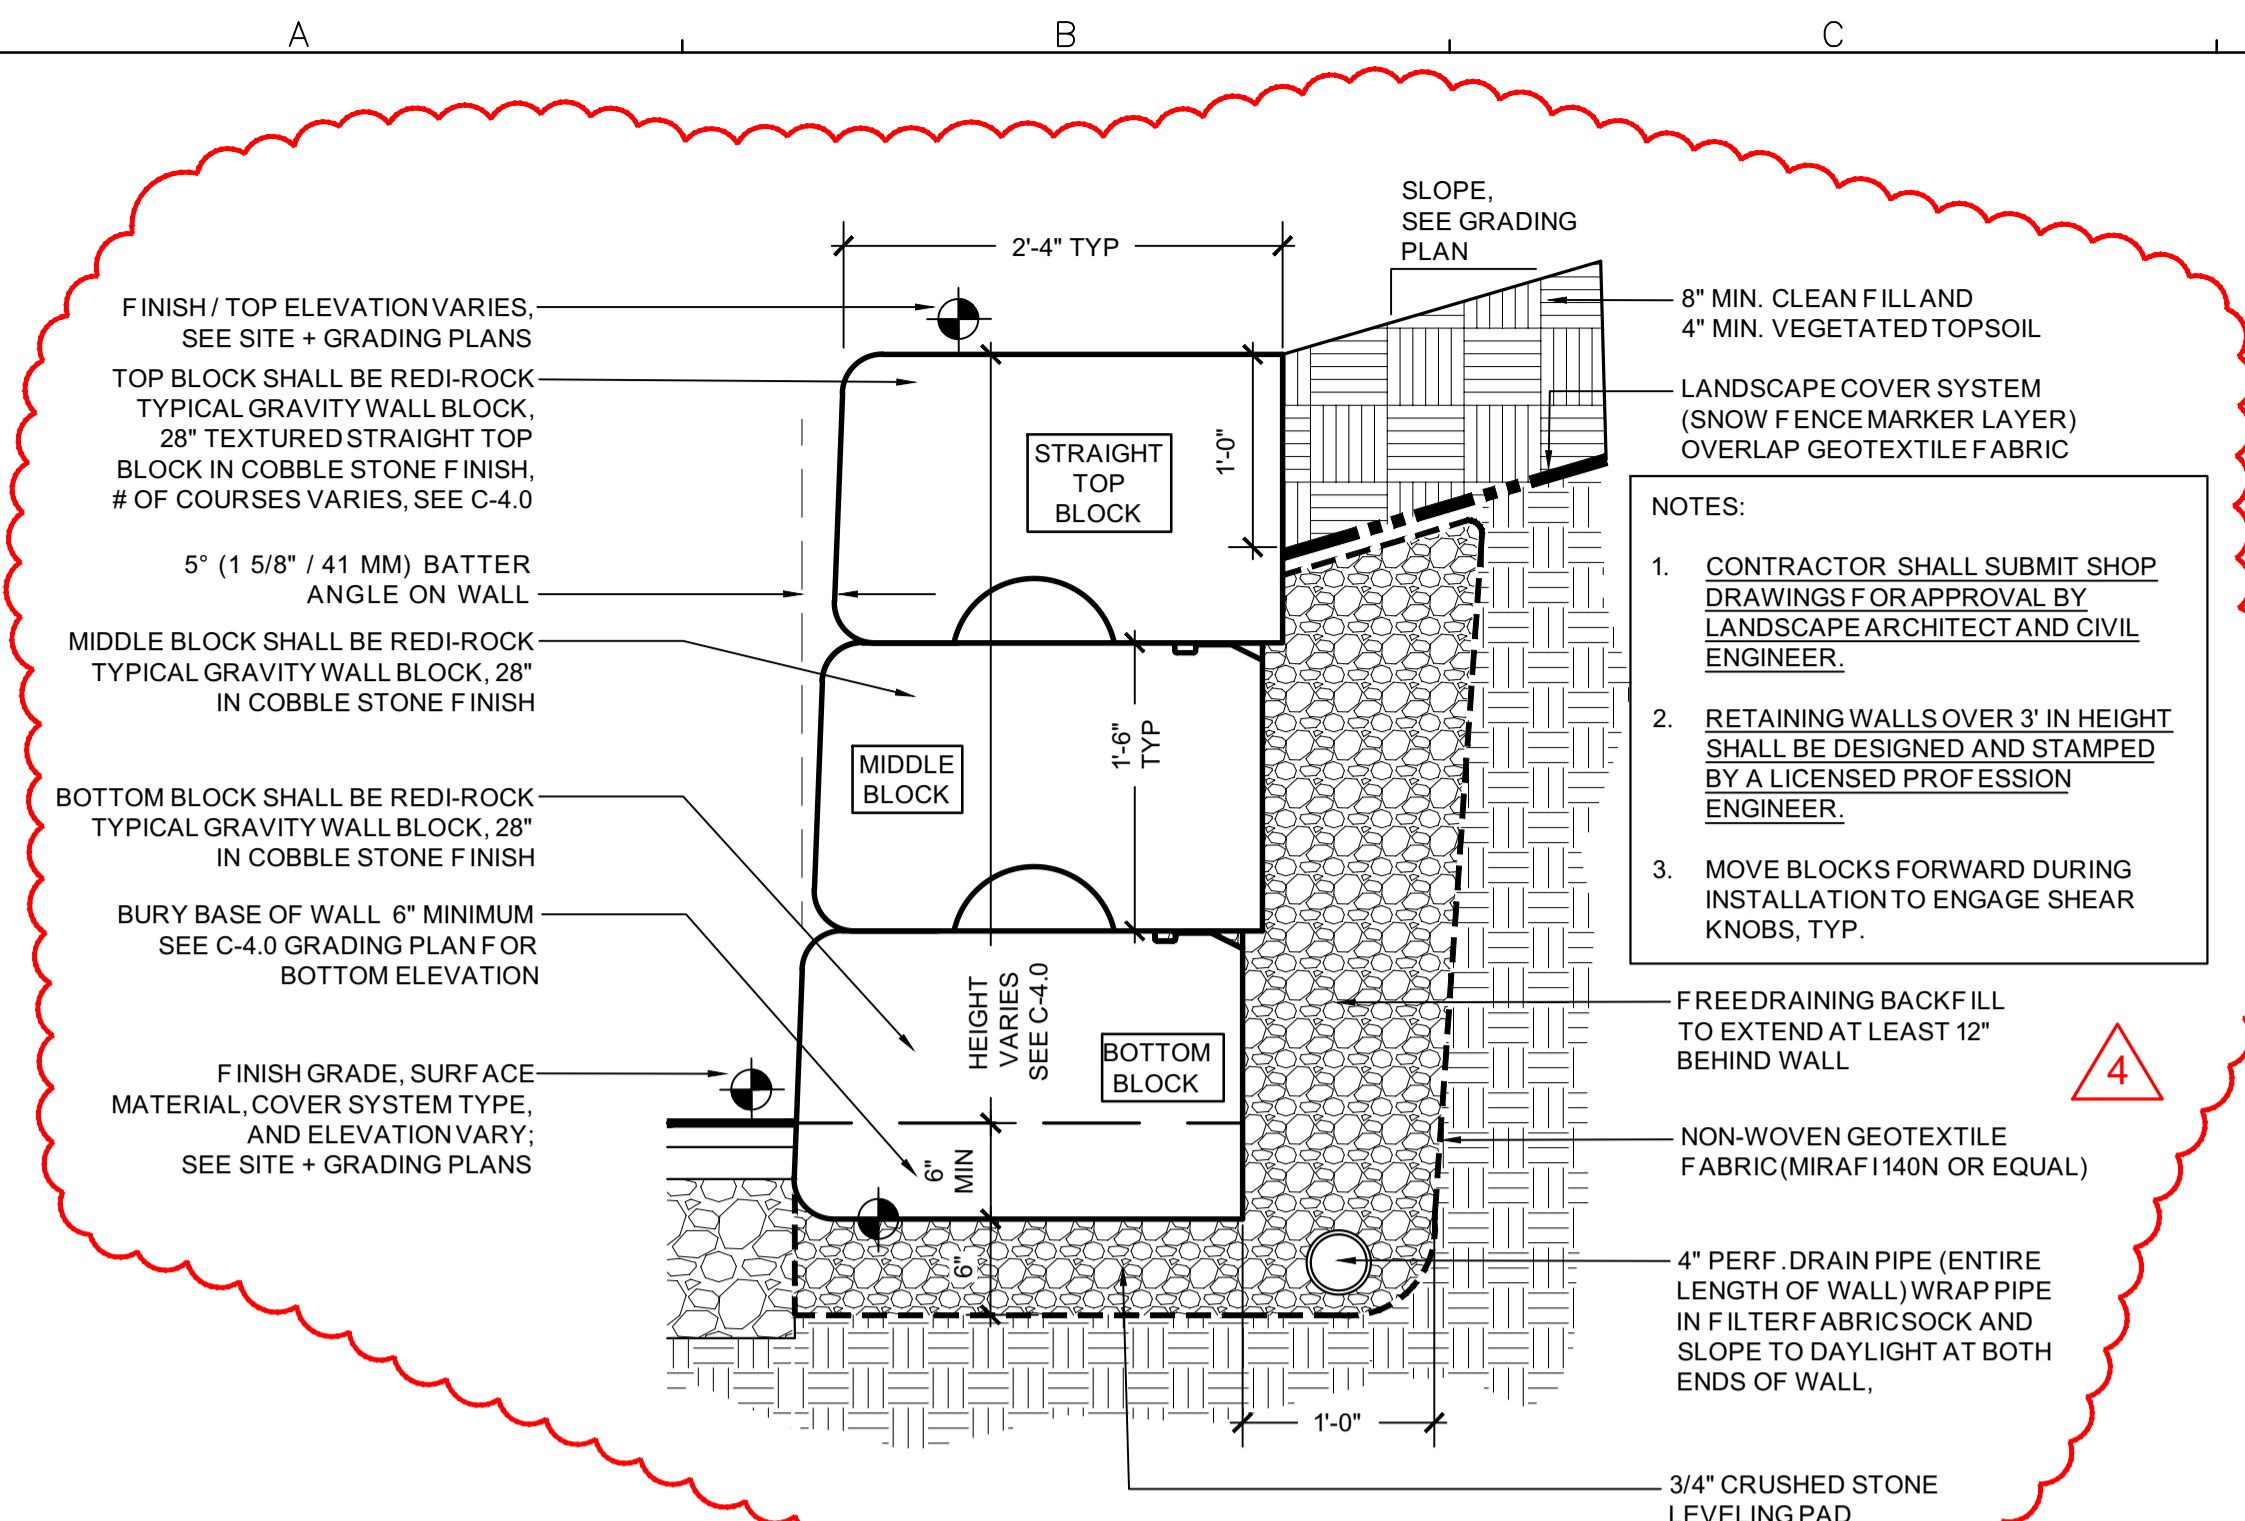

CITY OF PORTLAND
APPROVED SITE PLAN
Subject to Conditions of Approval and Standard Conditions

DATE OF APPROVAL
November 18, 2017
PLANNER **Matthew Grooms**
PROJECT NO. **2017-217**