


1/4" scale

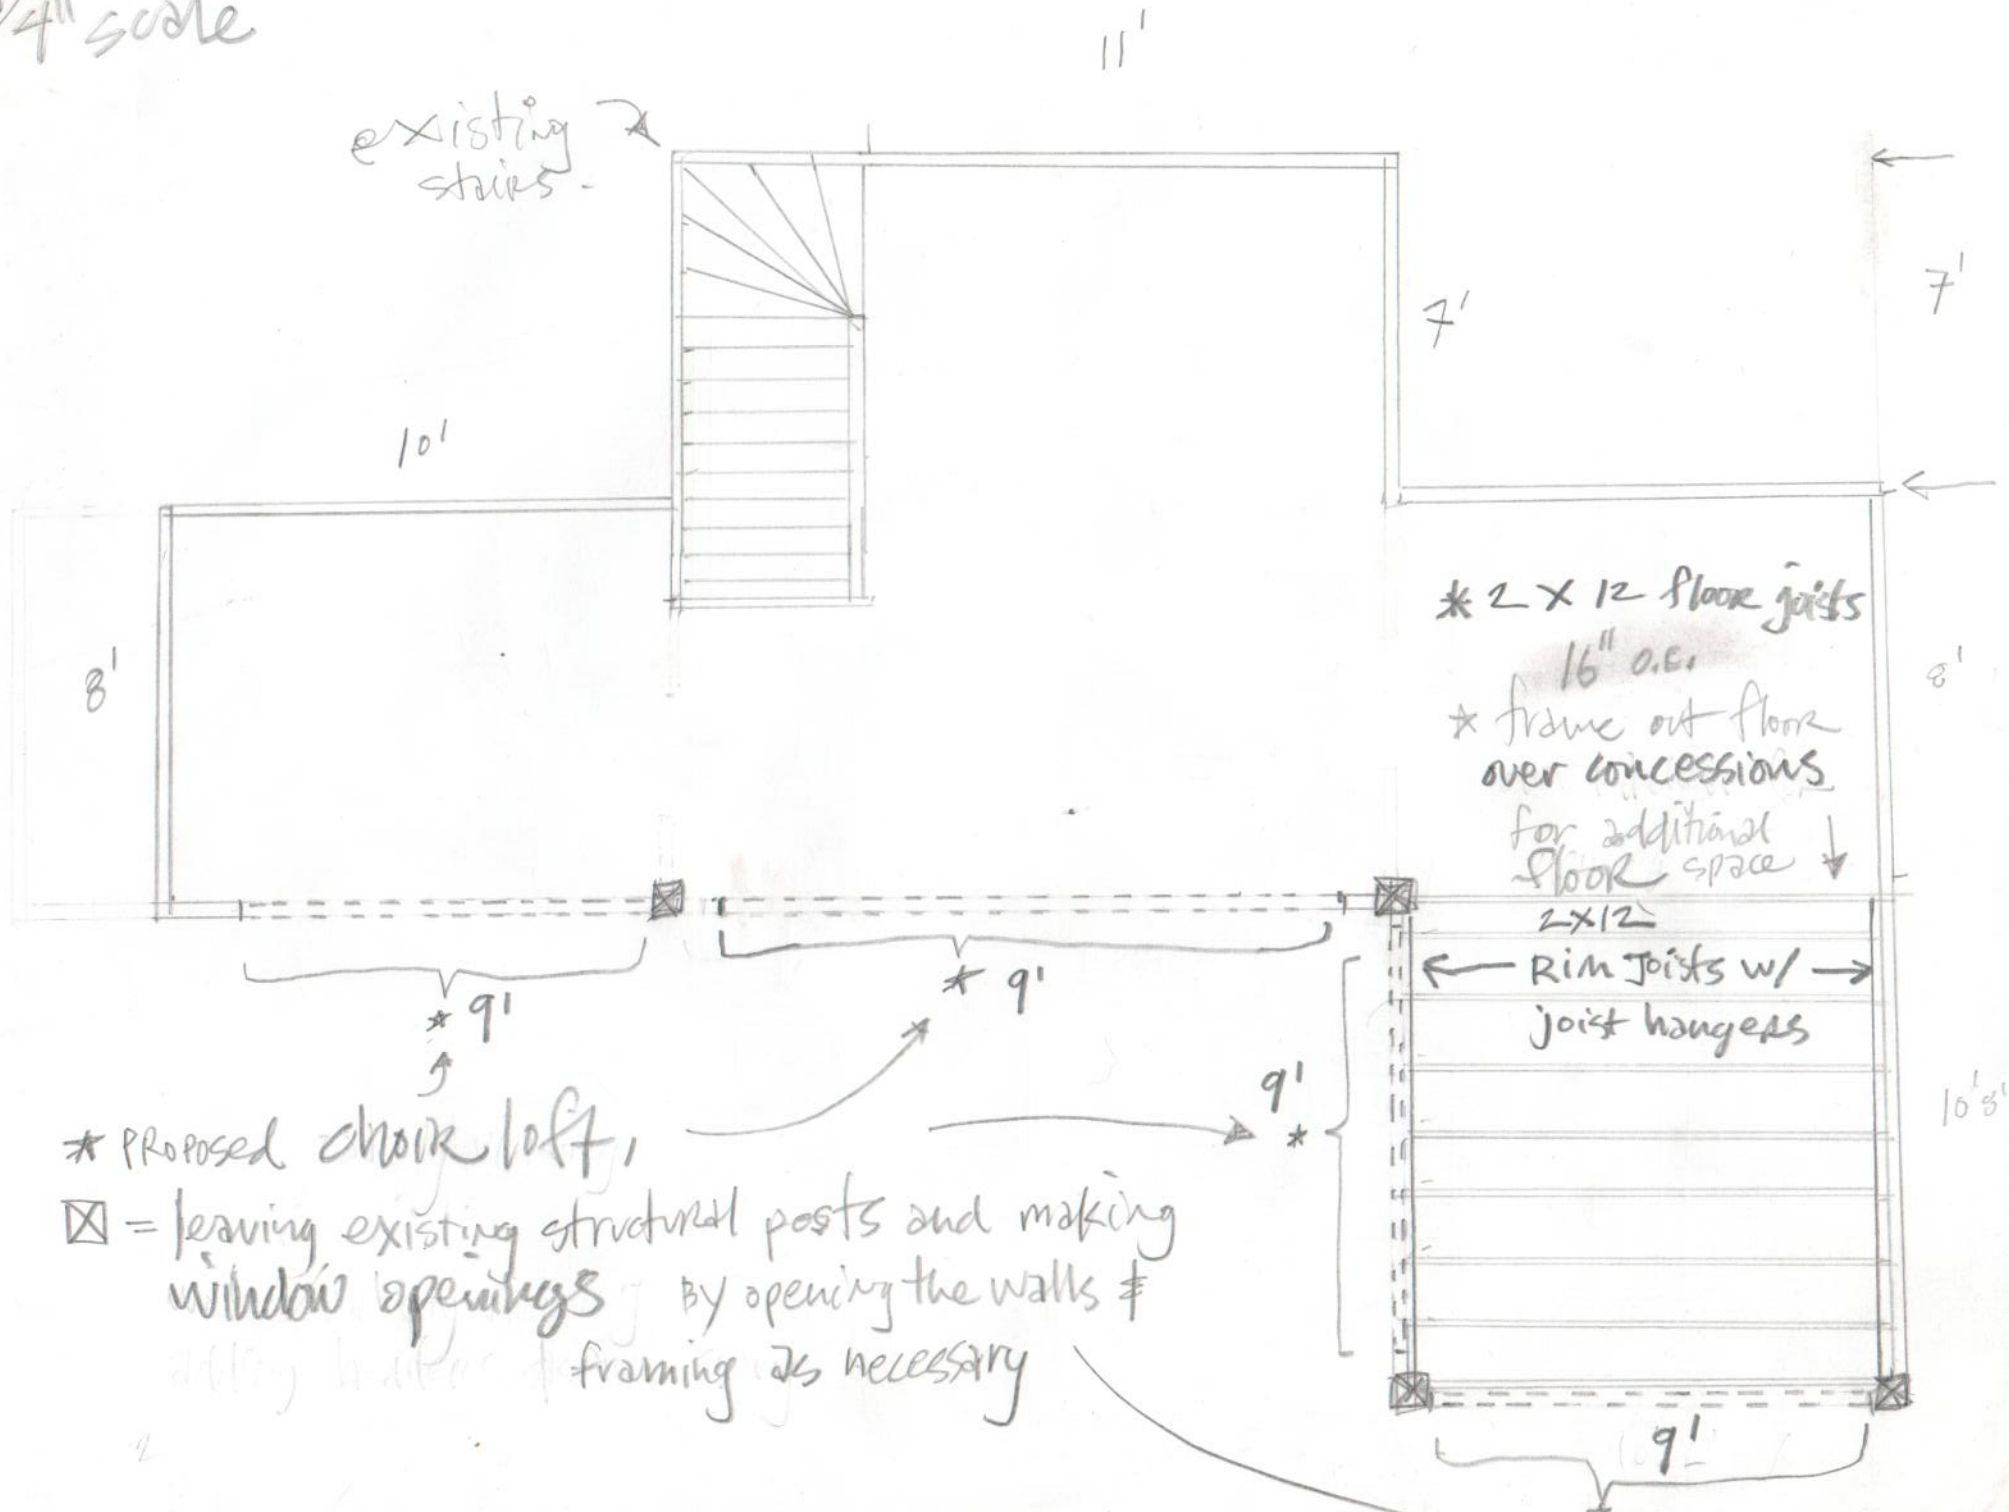

\* Proposed chalk left,

☒ = leaving existing structural posts and making window openings by opening the walls & adding header & framing as necessary