


Provide total guard height above the existing floor and opening limitations. This can be drawn as a separate detail.

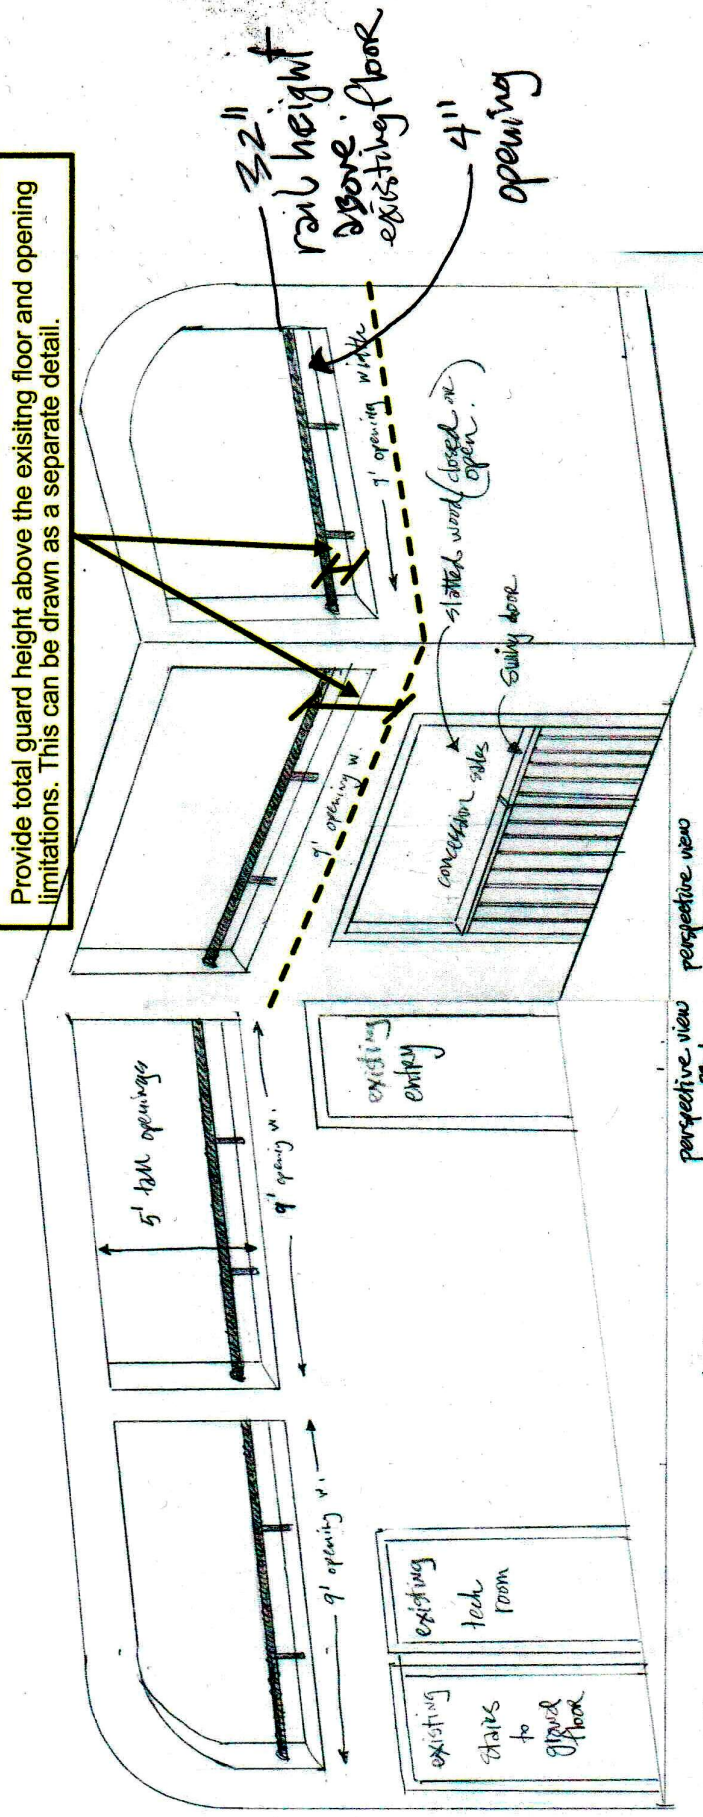

1/8" scale MAPS STREET 2nd Floor BALCONY PROPOSAL perspective view FIG. 1 perspective view FIG. 2