




5 TYPICAL STAIR TREAD/RISER
SCALE: 1 1/2" = 1'-0" 0 6" 12" 18"

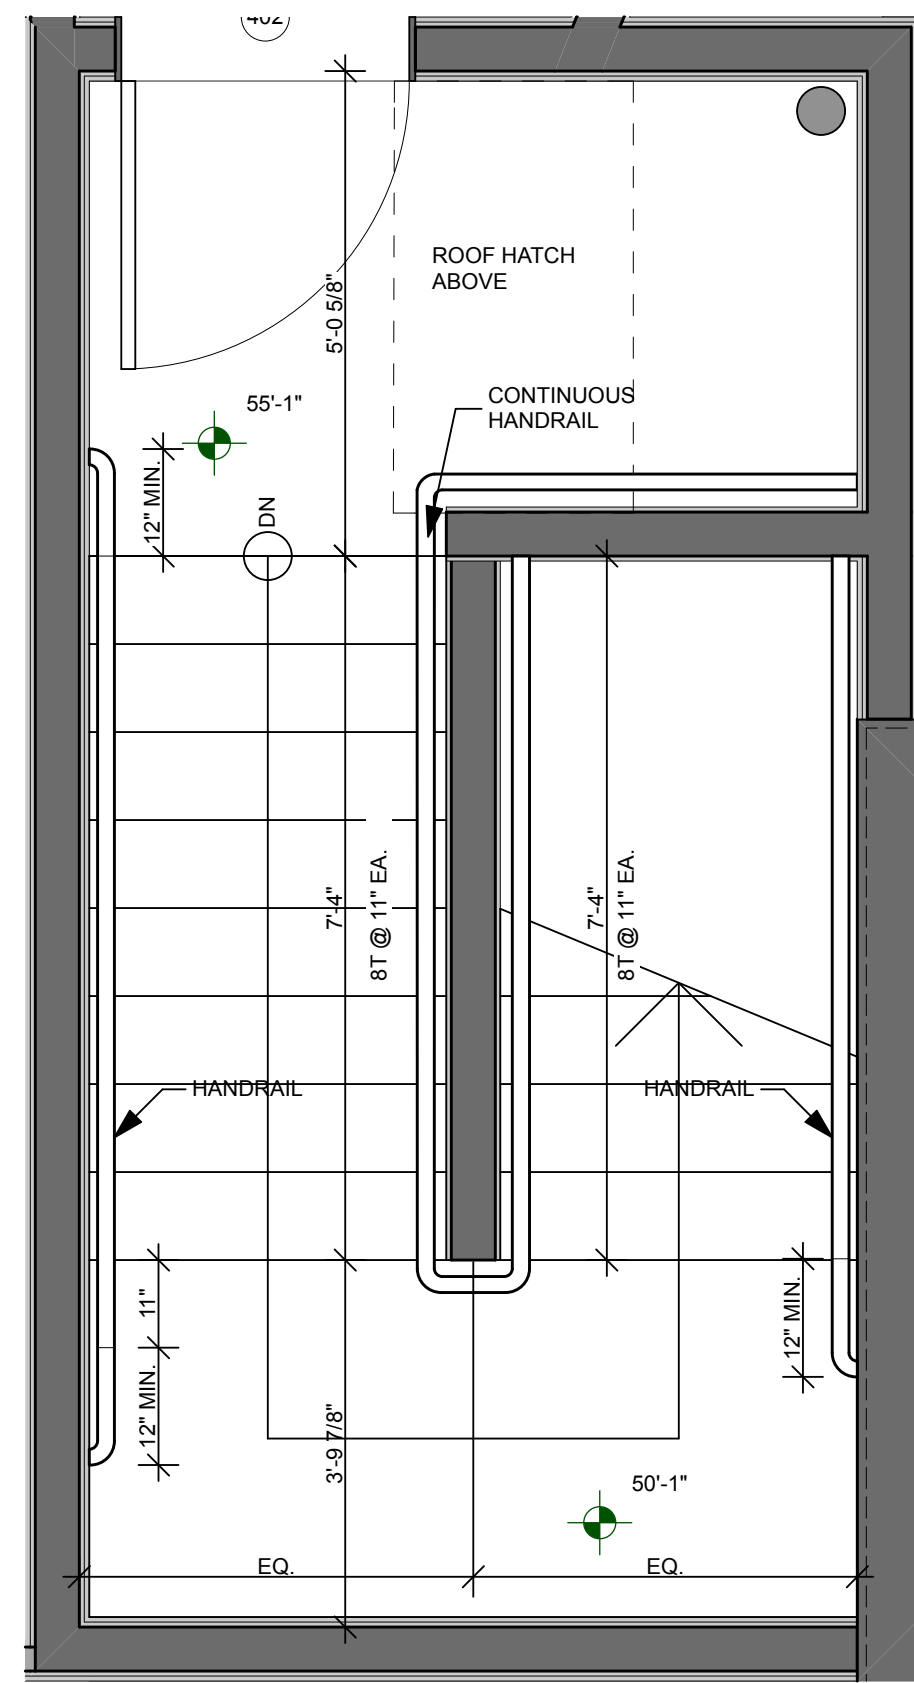


4 4TH FLOOR - STAIR 1
SCALE: 1/2" = 1'-0" 0 1' 2' 4"

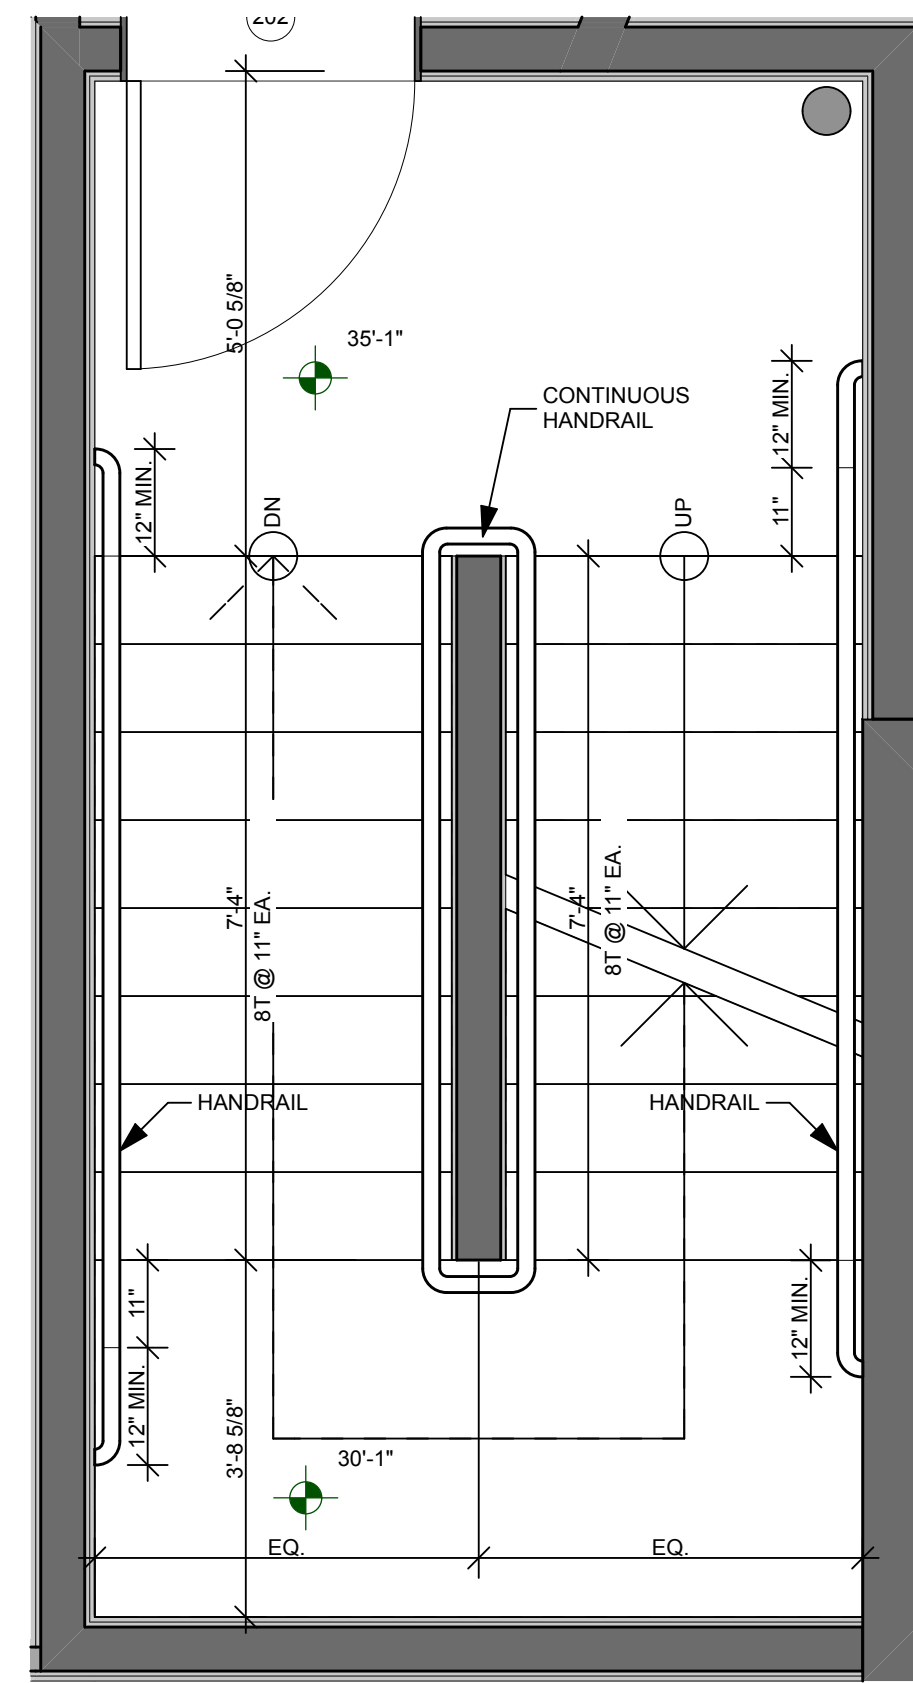

3 2ND & 3RD FLOOR - STAIR 1
SCALE: 1/2" = 1'-0" 0 1' 2' 4"

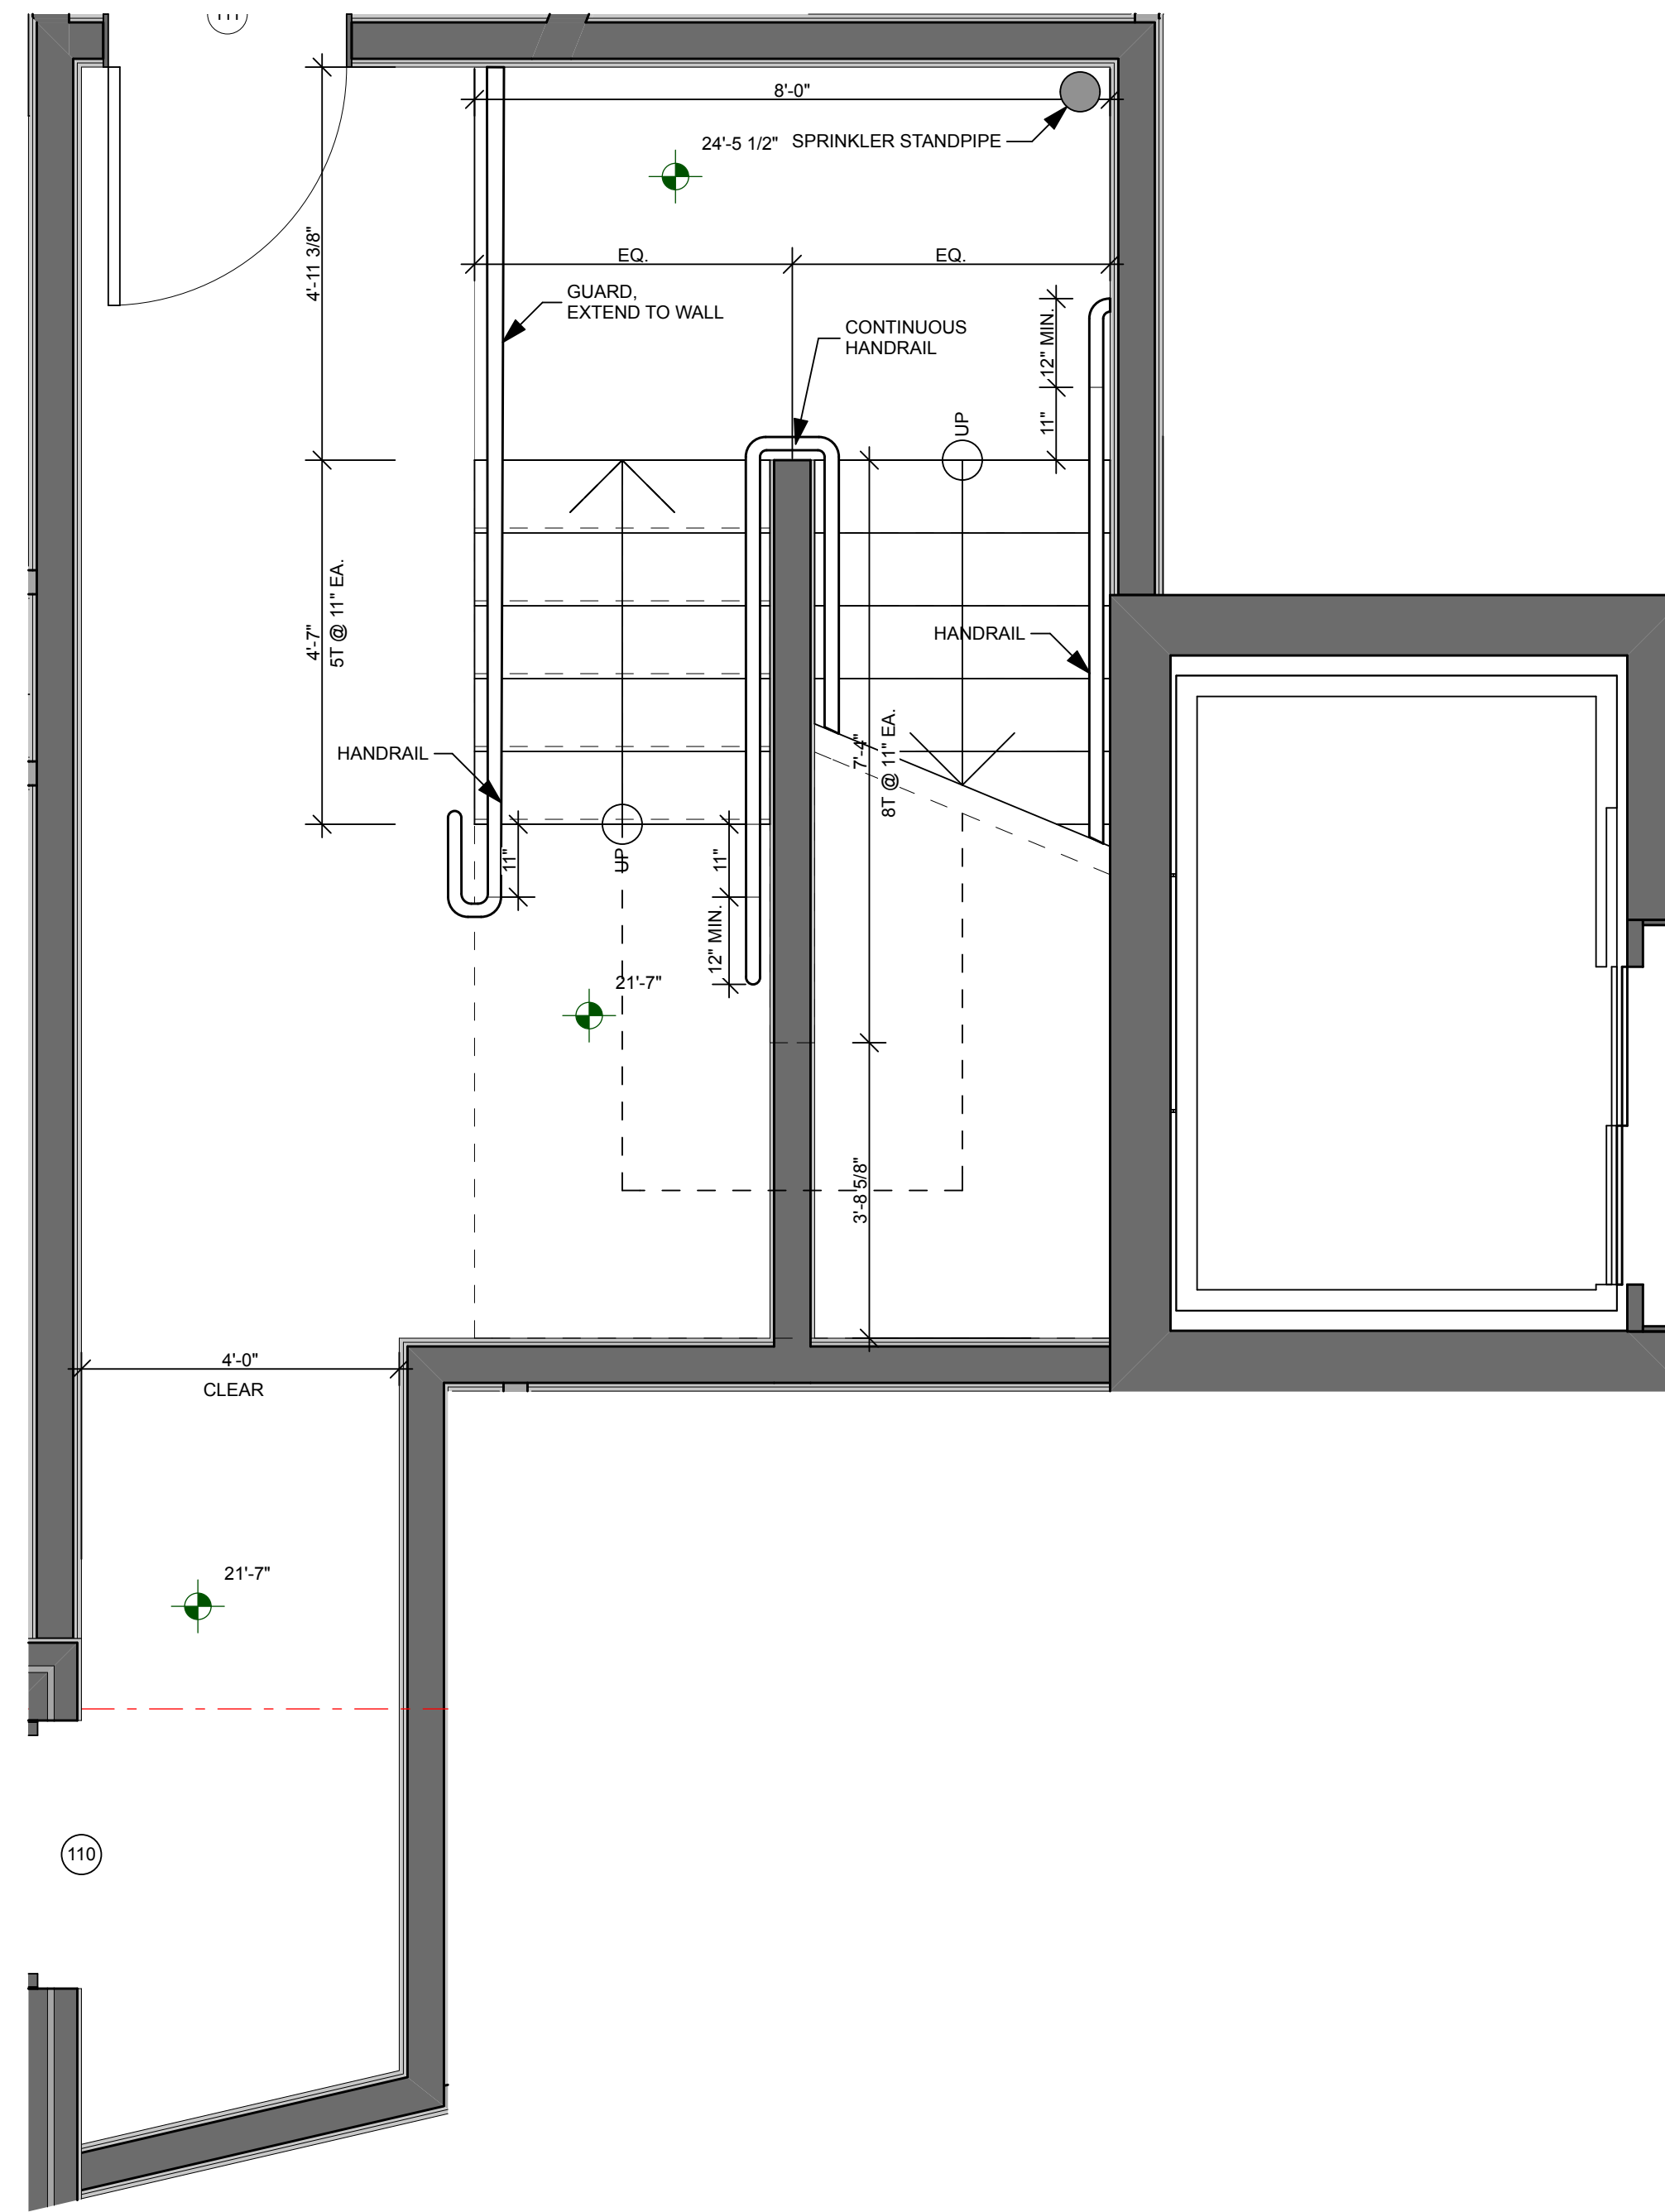

2 1ST FLOOR - STAIR 1 AND ELEVATOR
SCALE: 1/2" = 1'-0" 0 1' 2' 4"

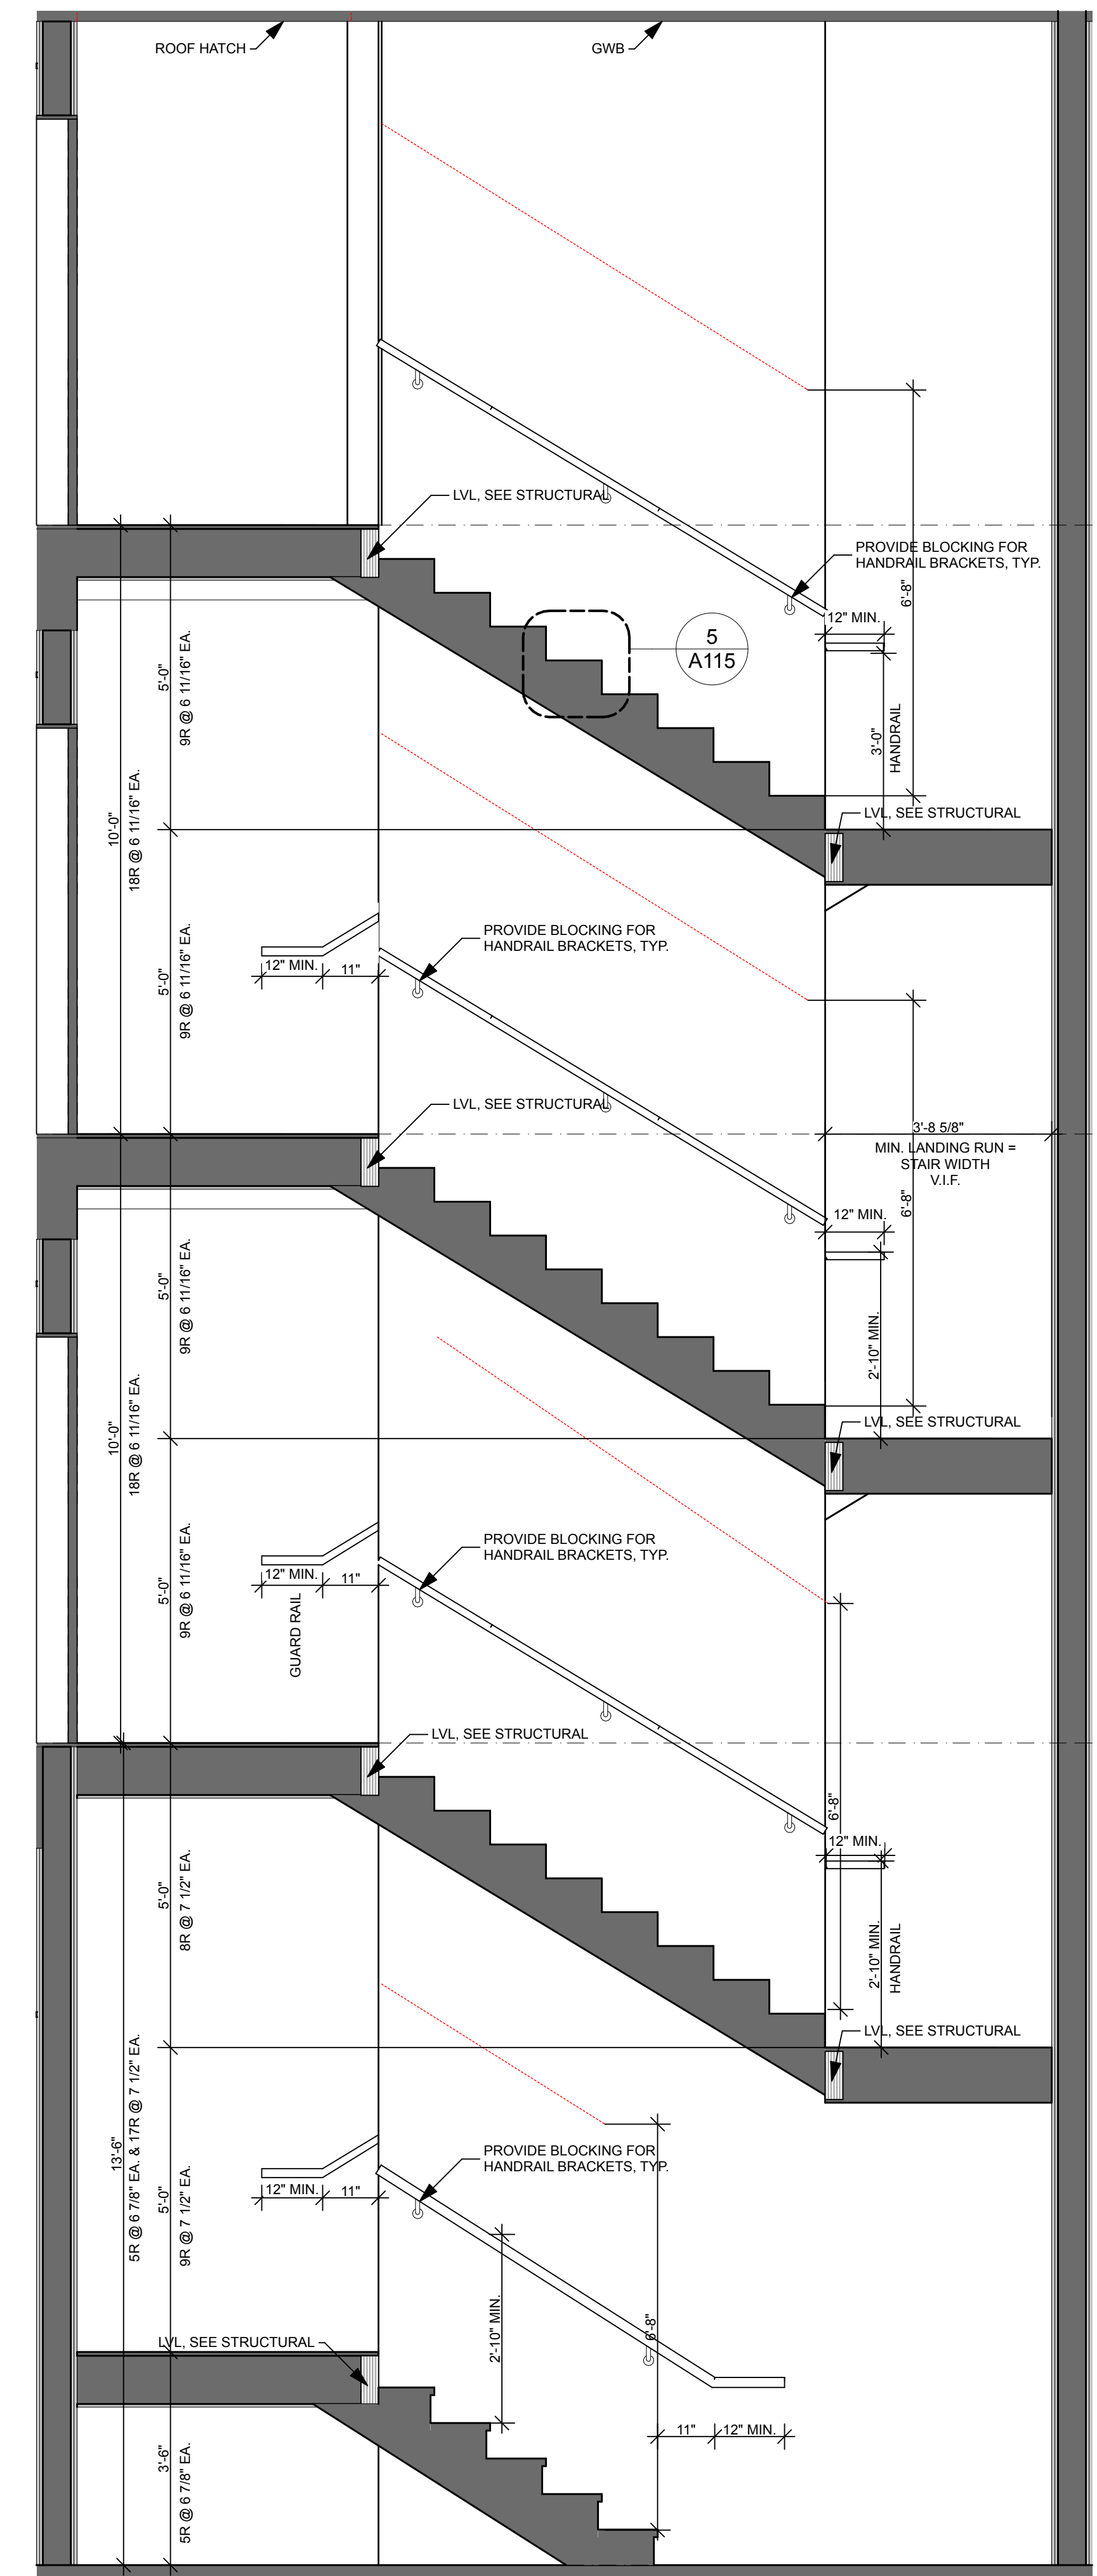

1 SECTION: N/S STAIR
SCALE: 1/2" = 1'-0" 0 1' 2' 4"