




4 4TH FLOOR - STAIR 2
SCALE: 1/2" = 1'-0"

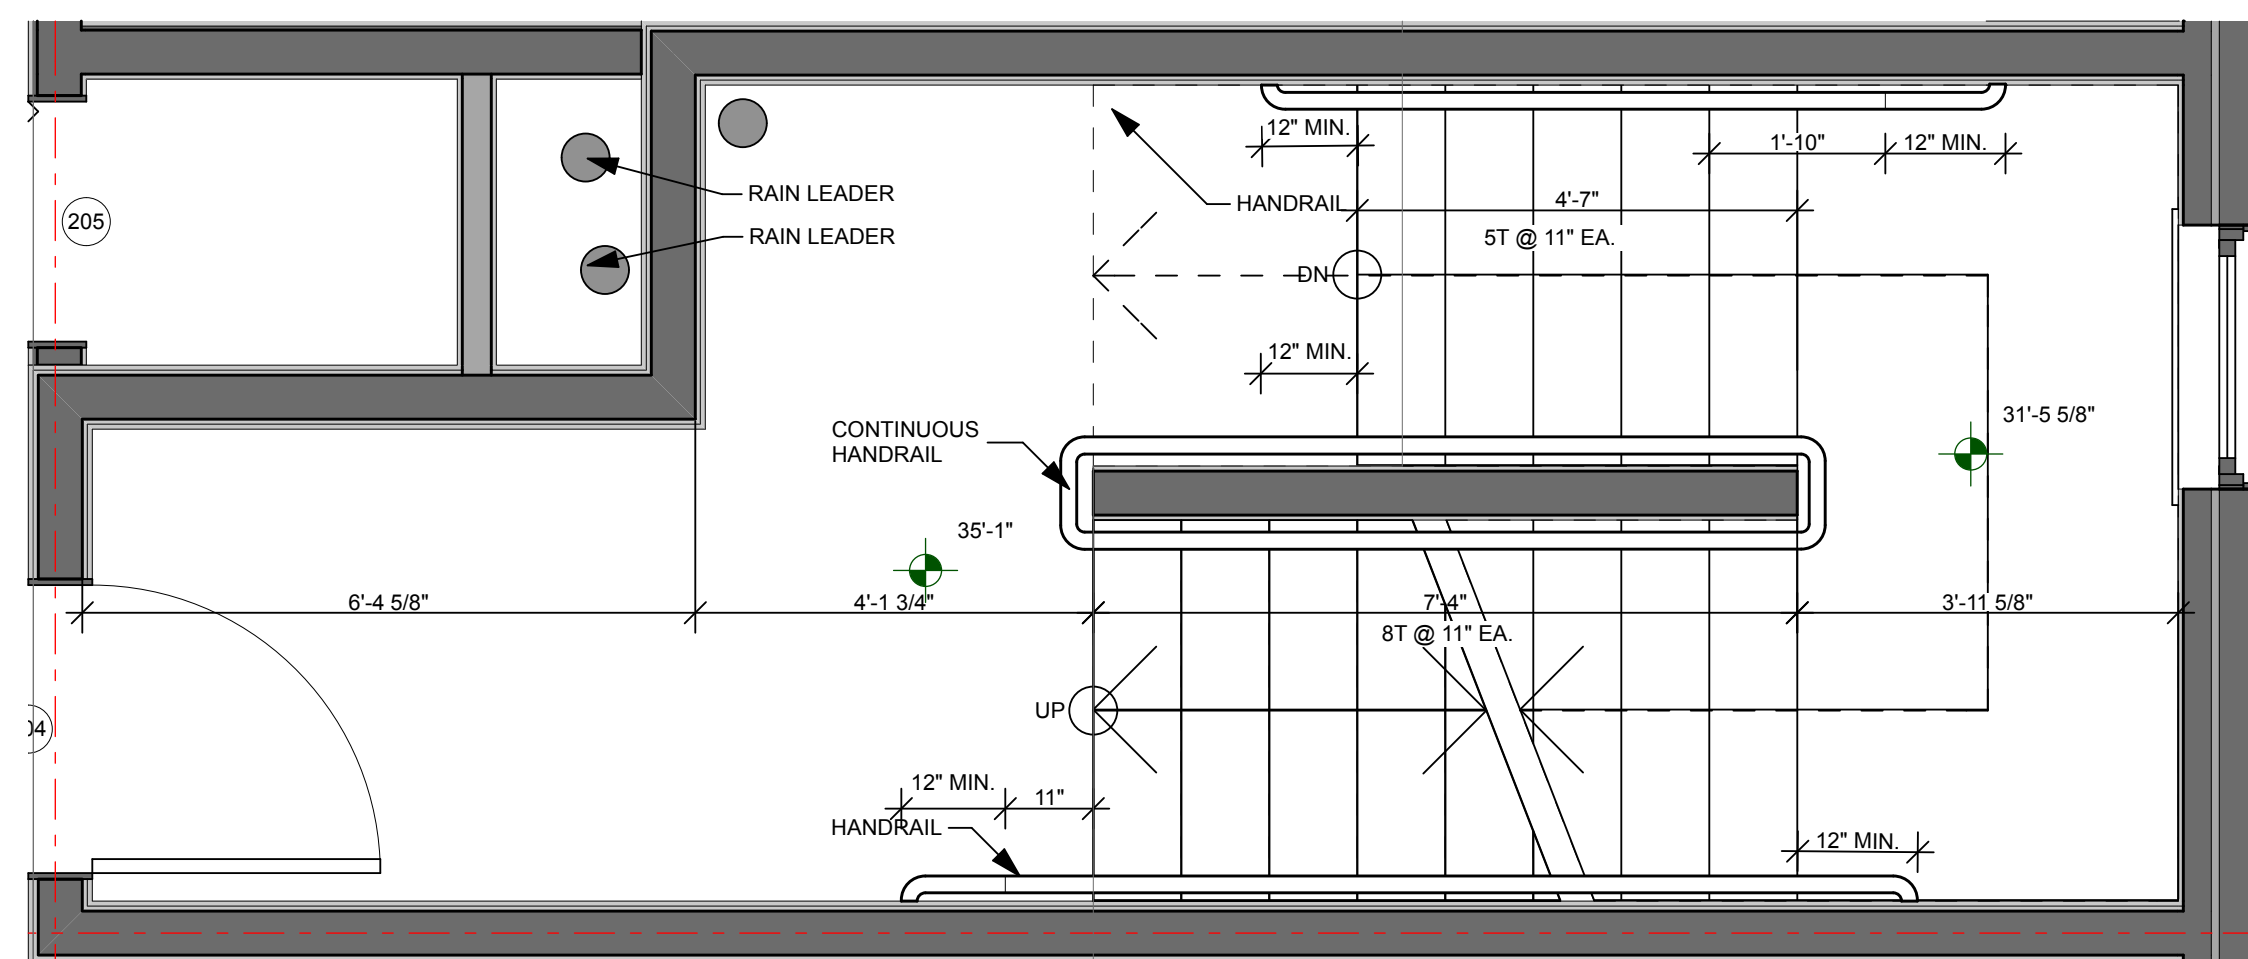

3 2ND & 3RD FLOOR - STAIR 2
SCALE: 1/2" = 1'-0"

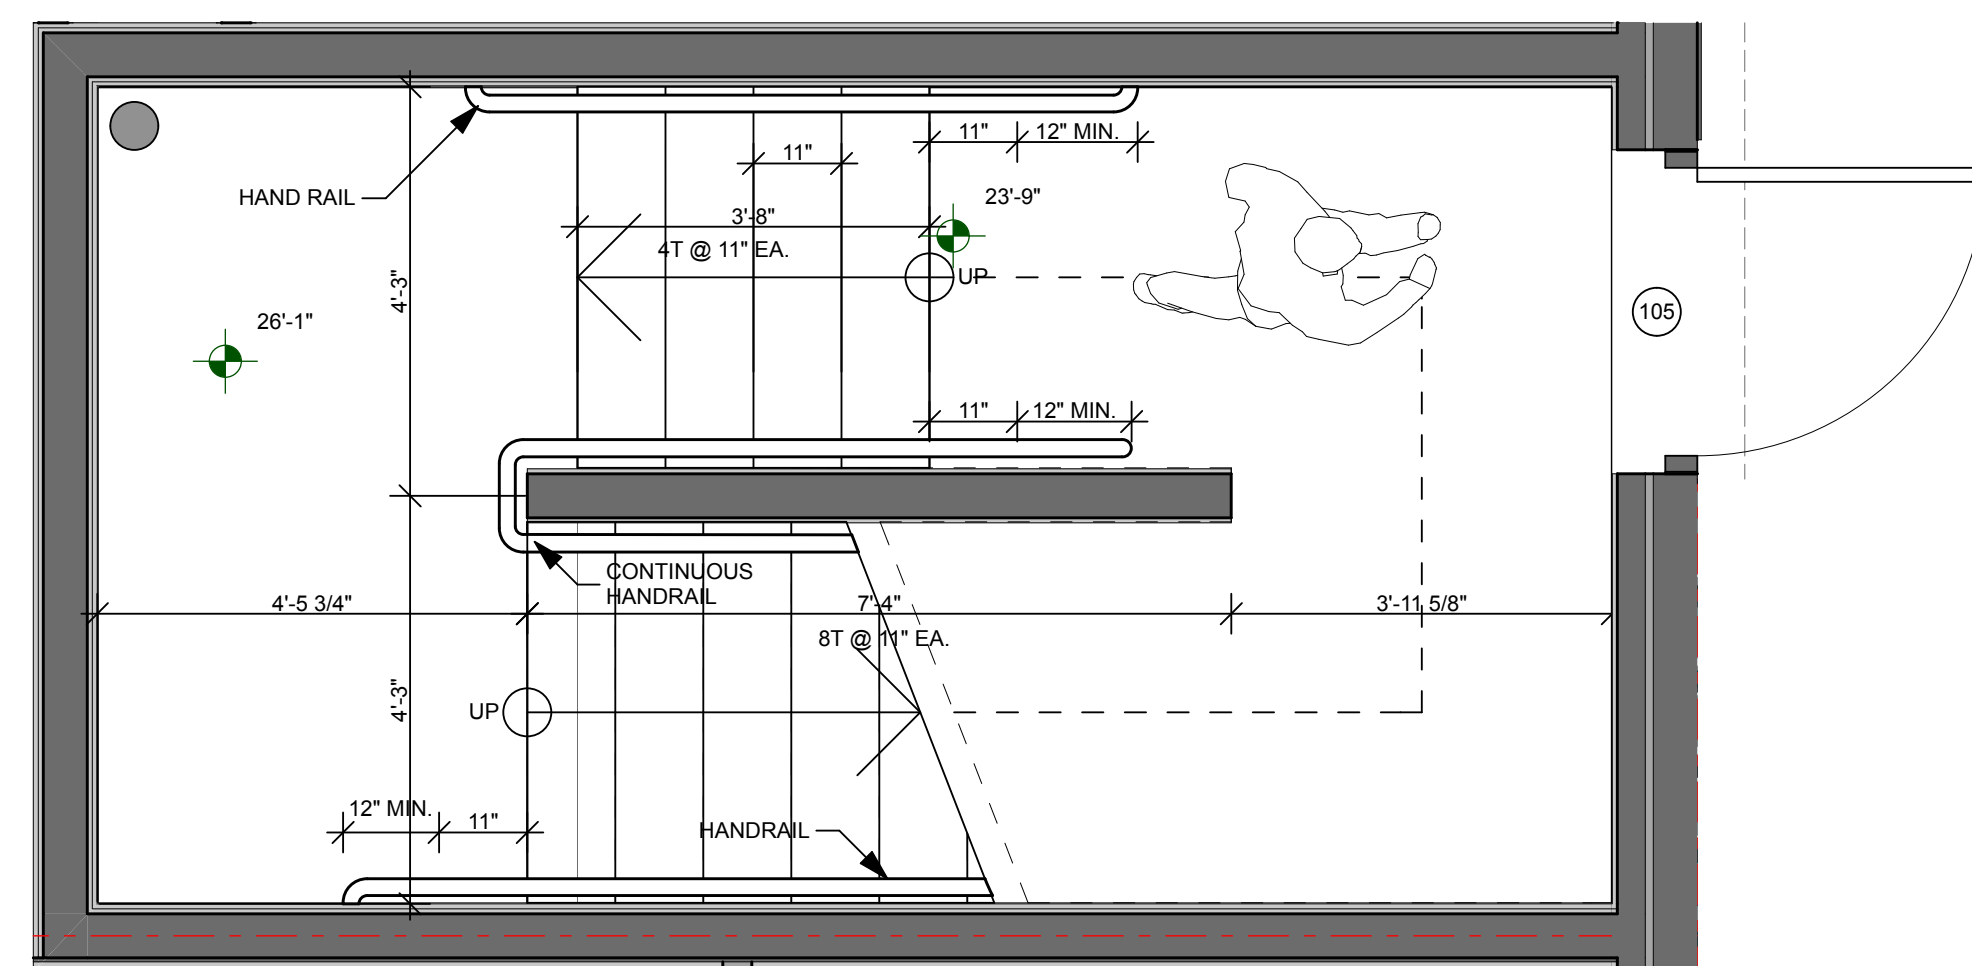

2 1ST FLOOR - STAIR 2
SCALE: 1/2" = 1'-0"

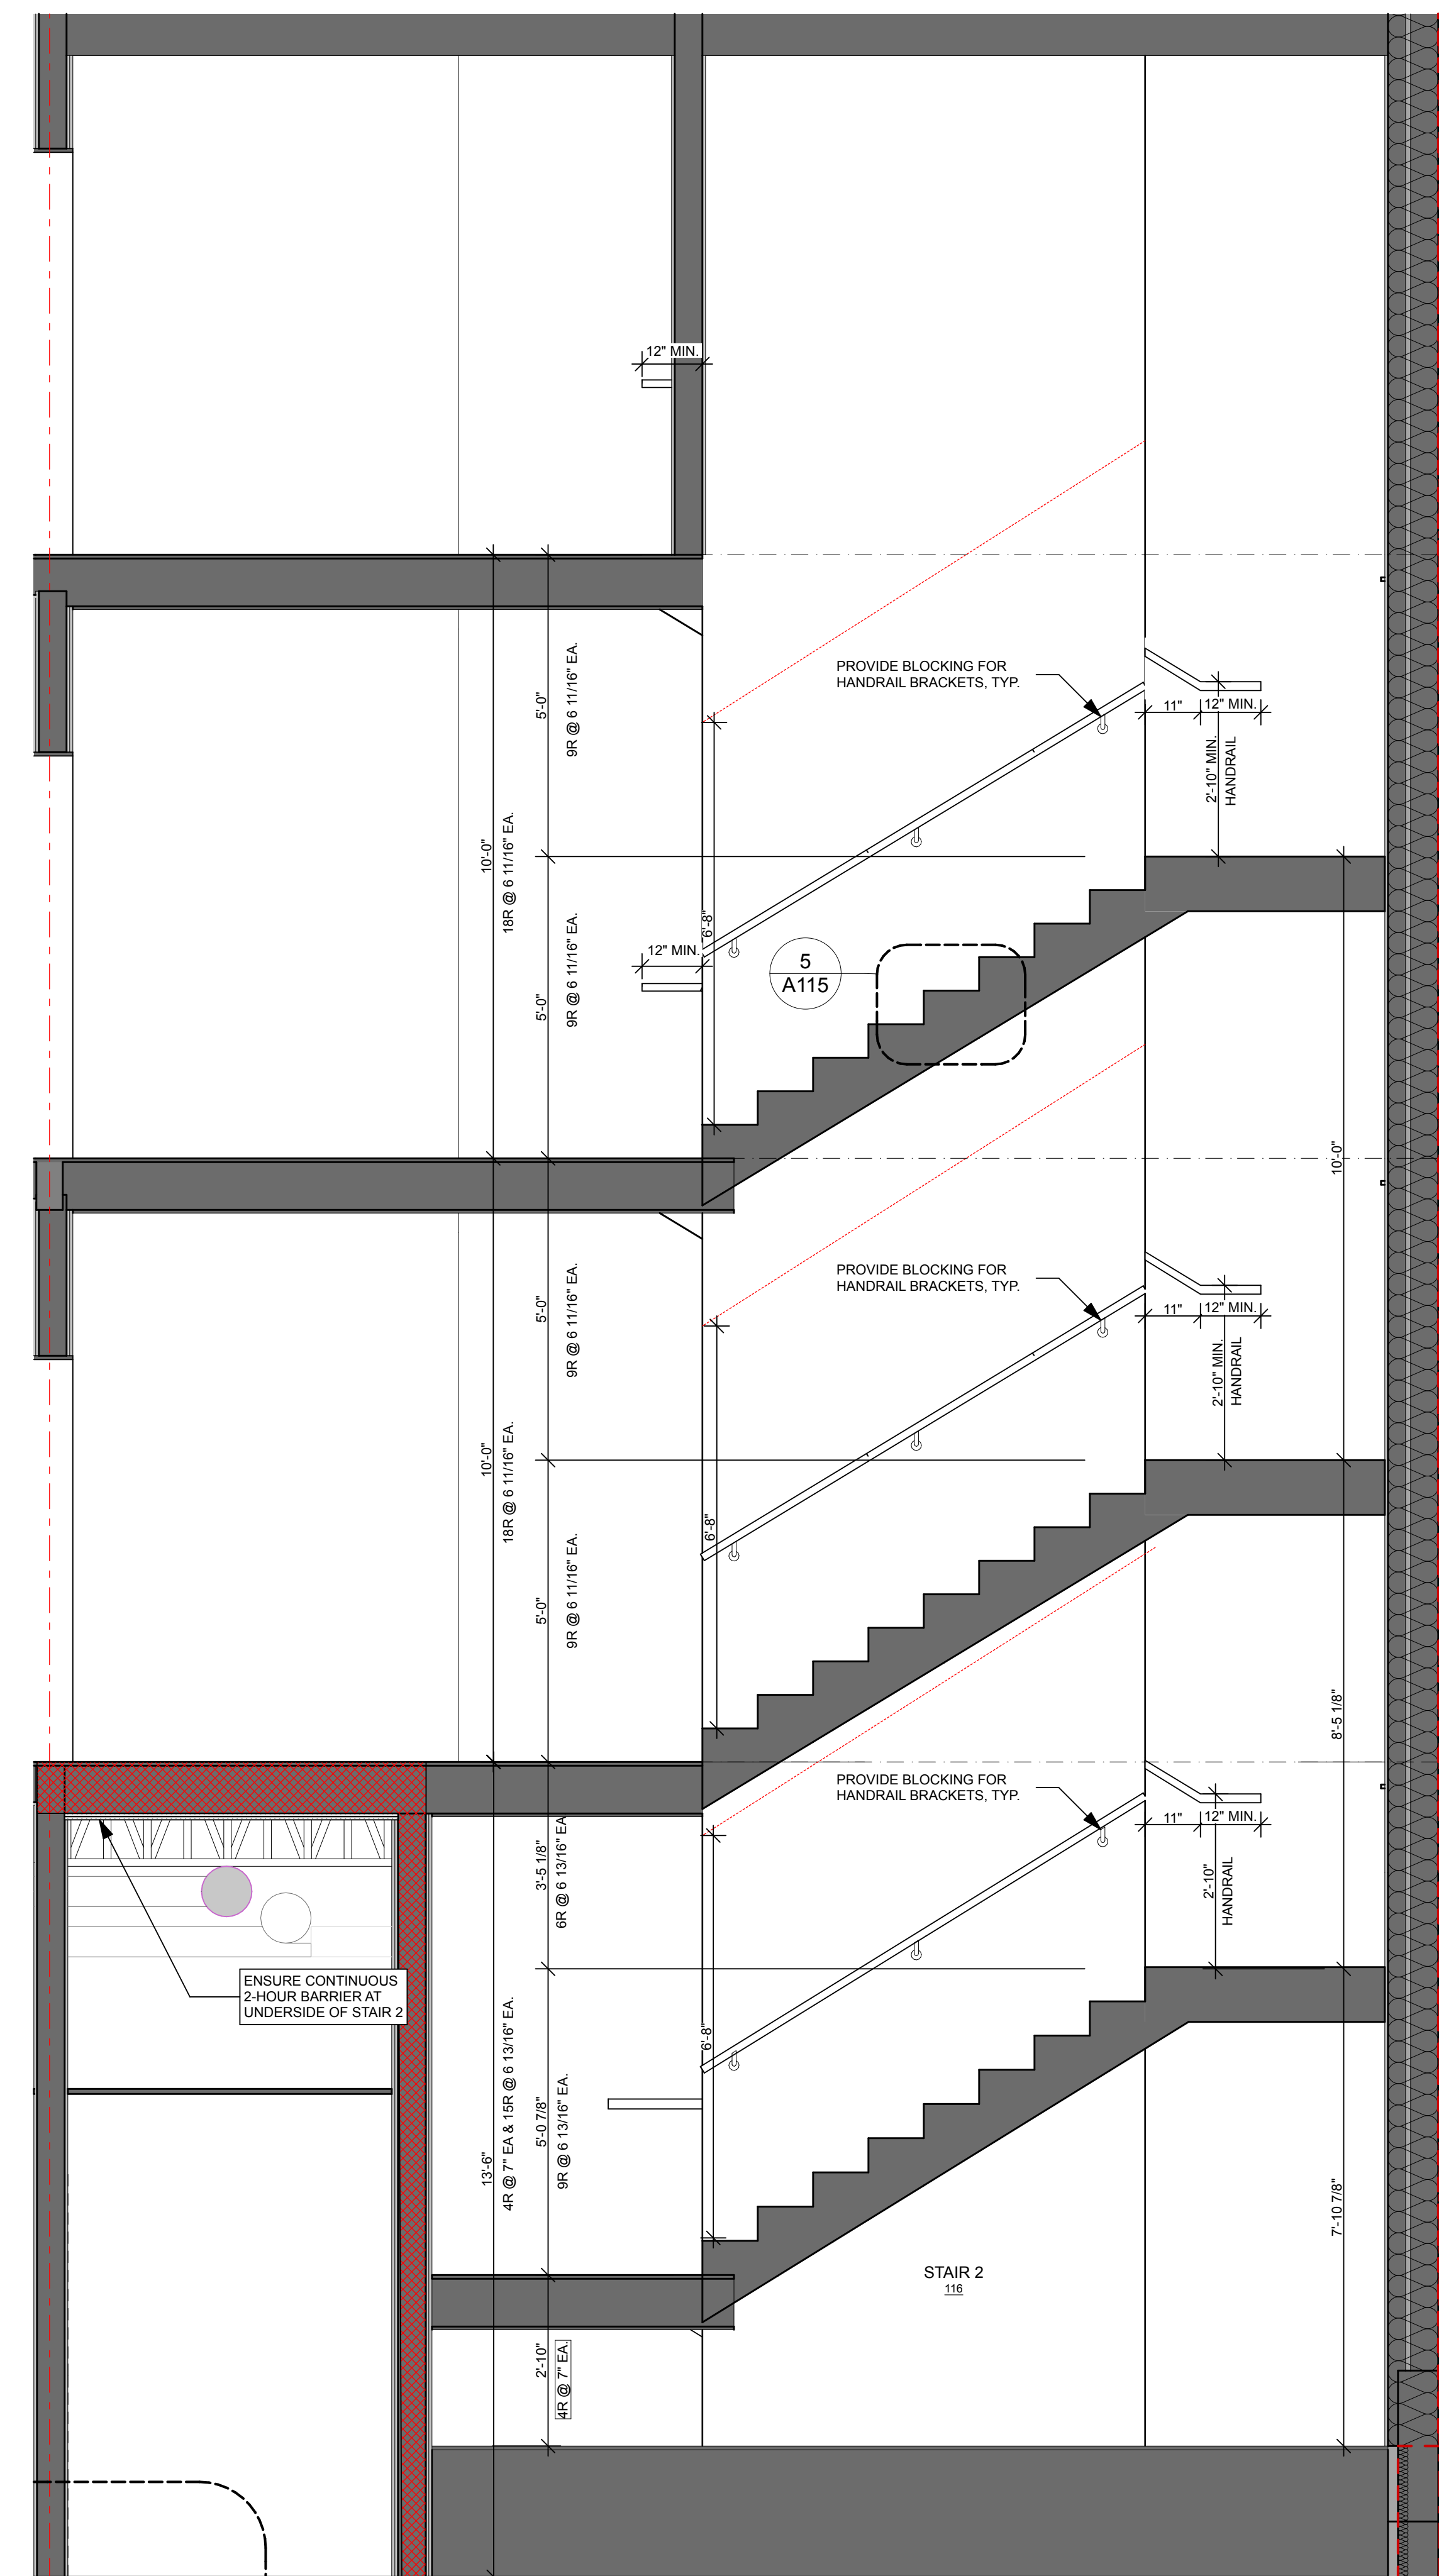

1 SECTION: E/W STAIR
SCALE: 1/2" = 1'-0"