




5 ENTRY PROJECTING WALL DETAIL
SCALE: 3" = 1'-0"

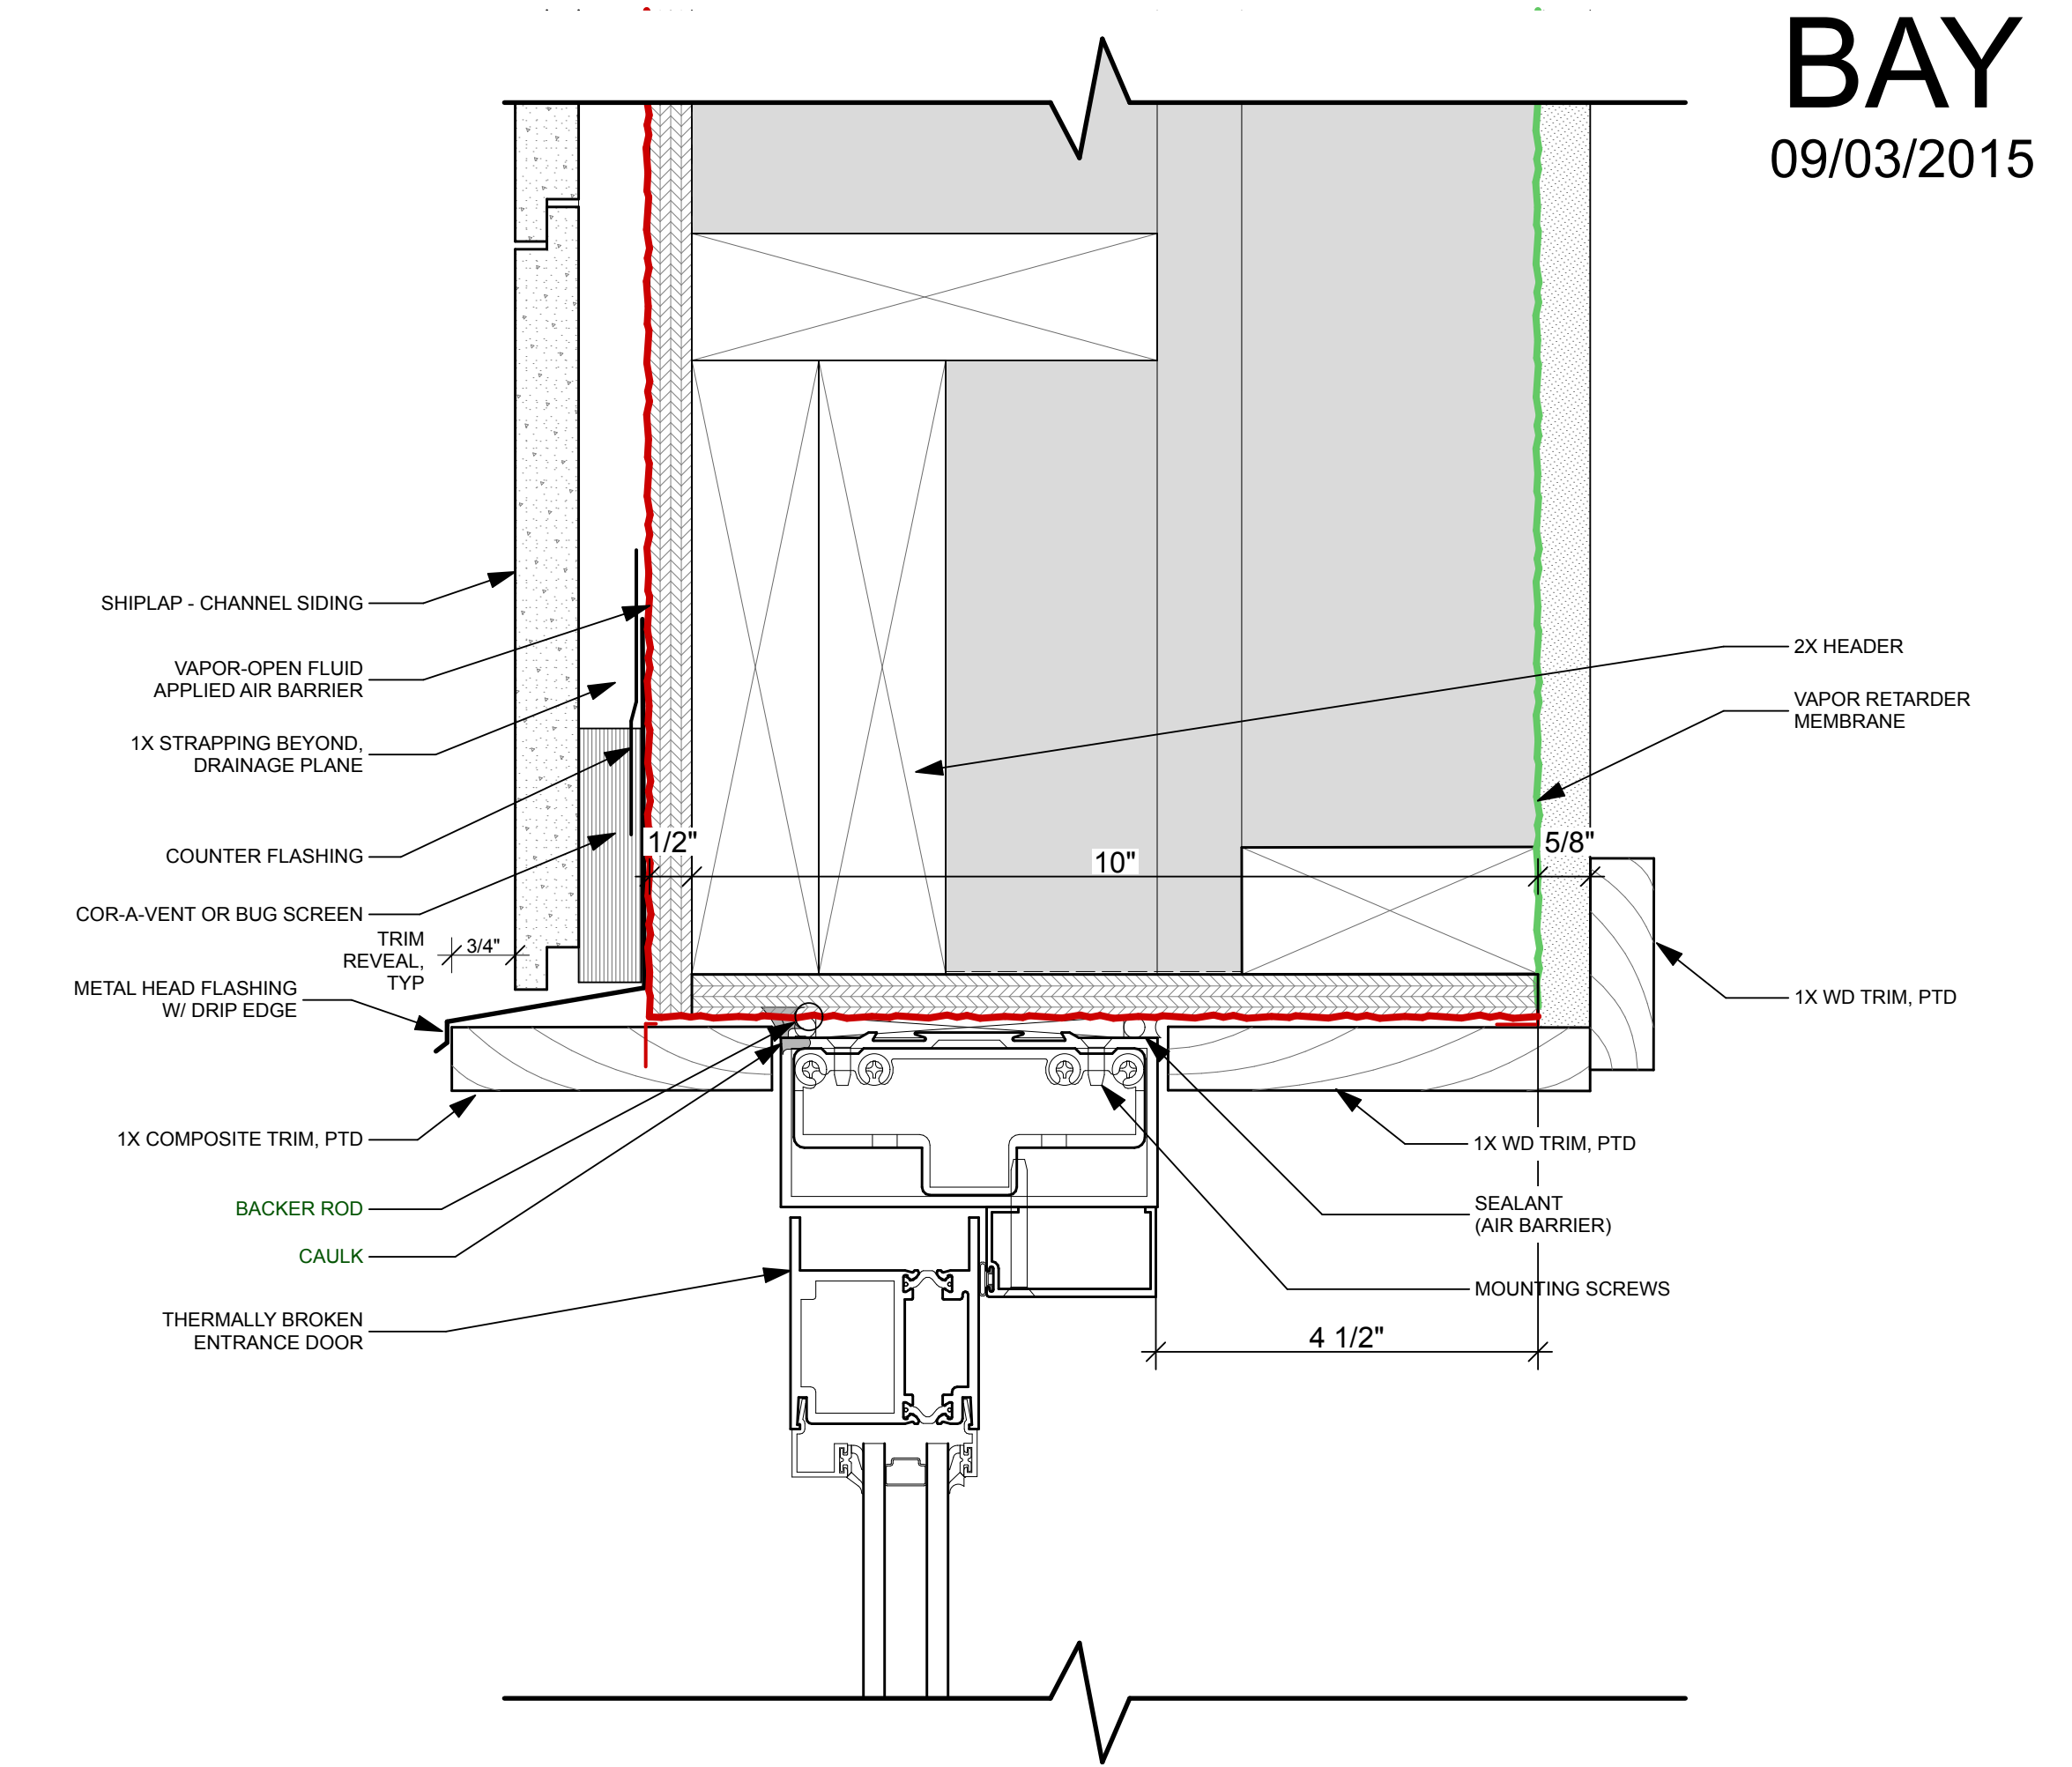


1 EXTERIOR DOOR HEAD DETAIL
SCALE: 6" = 1'-0"

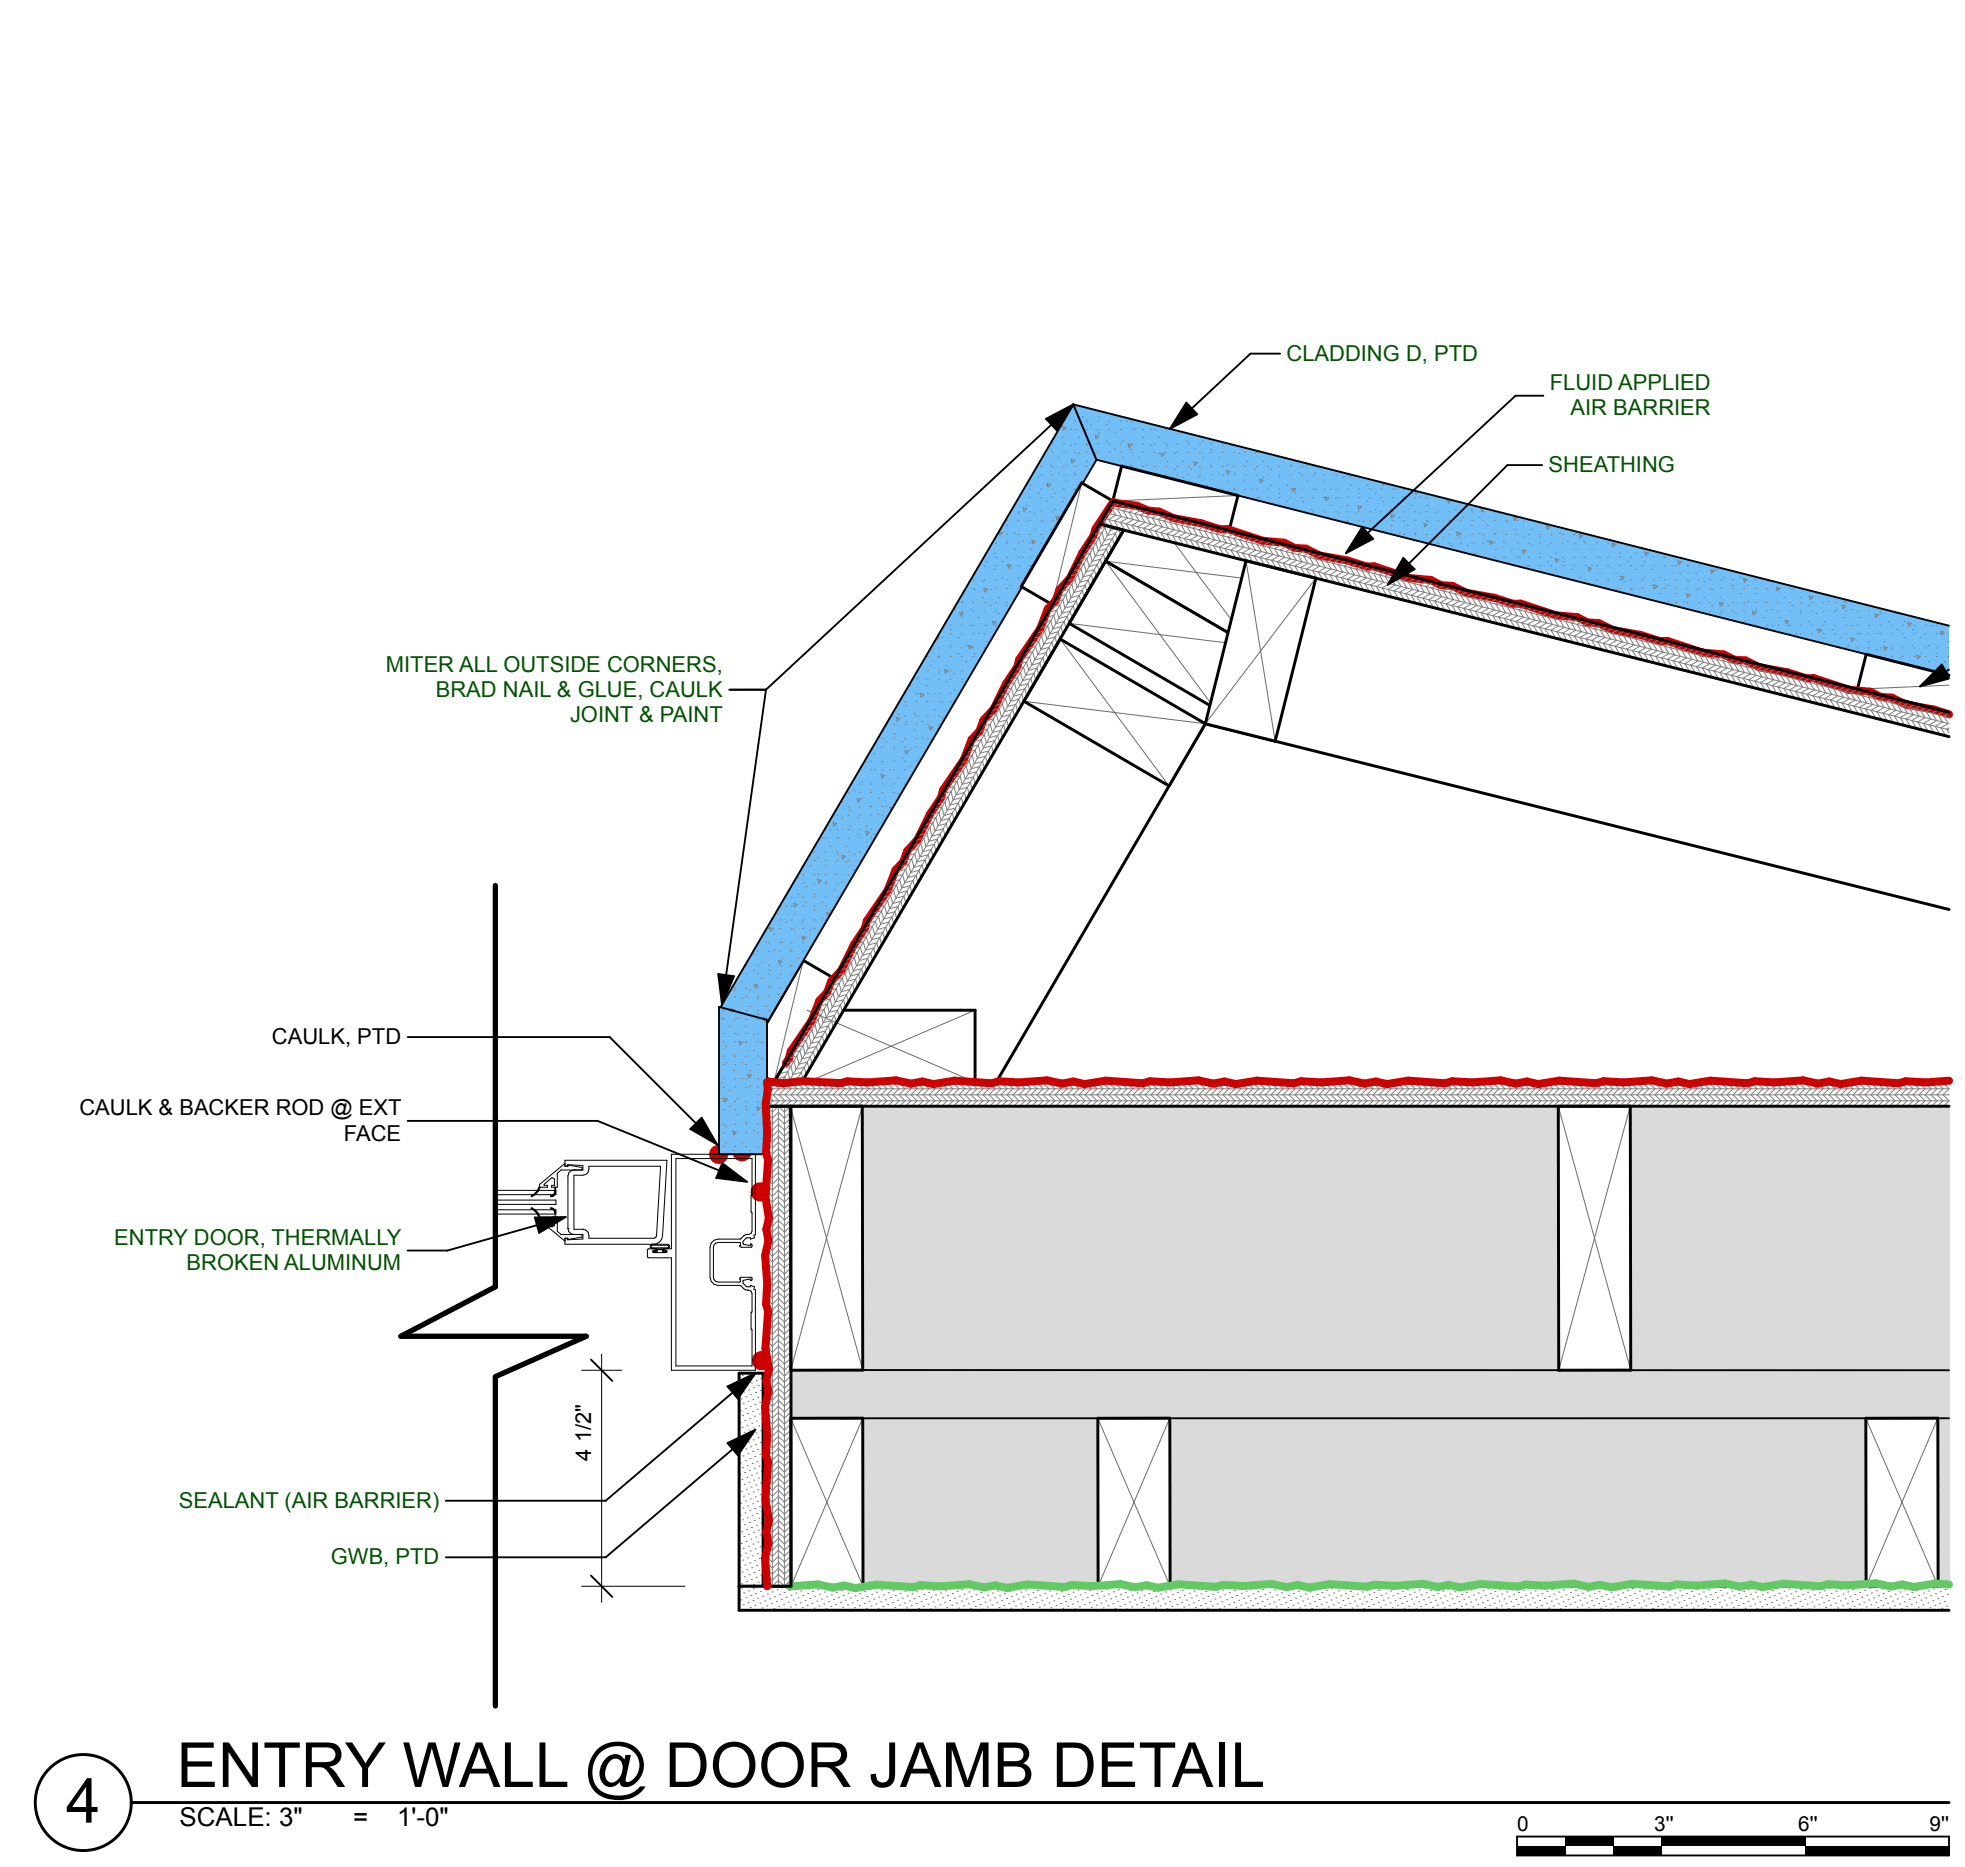

4 ENTRY WALL @ DOOR JAMB DETAIL
SCALE: 3" = 1'-0"

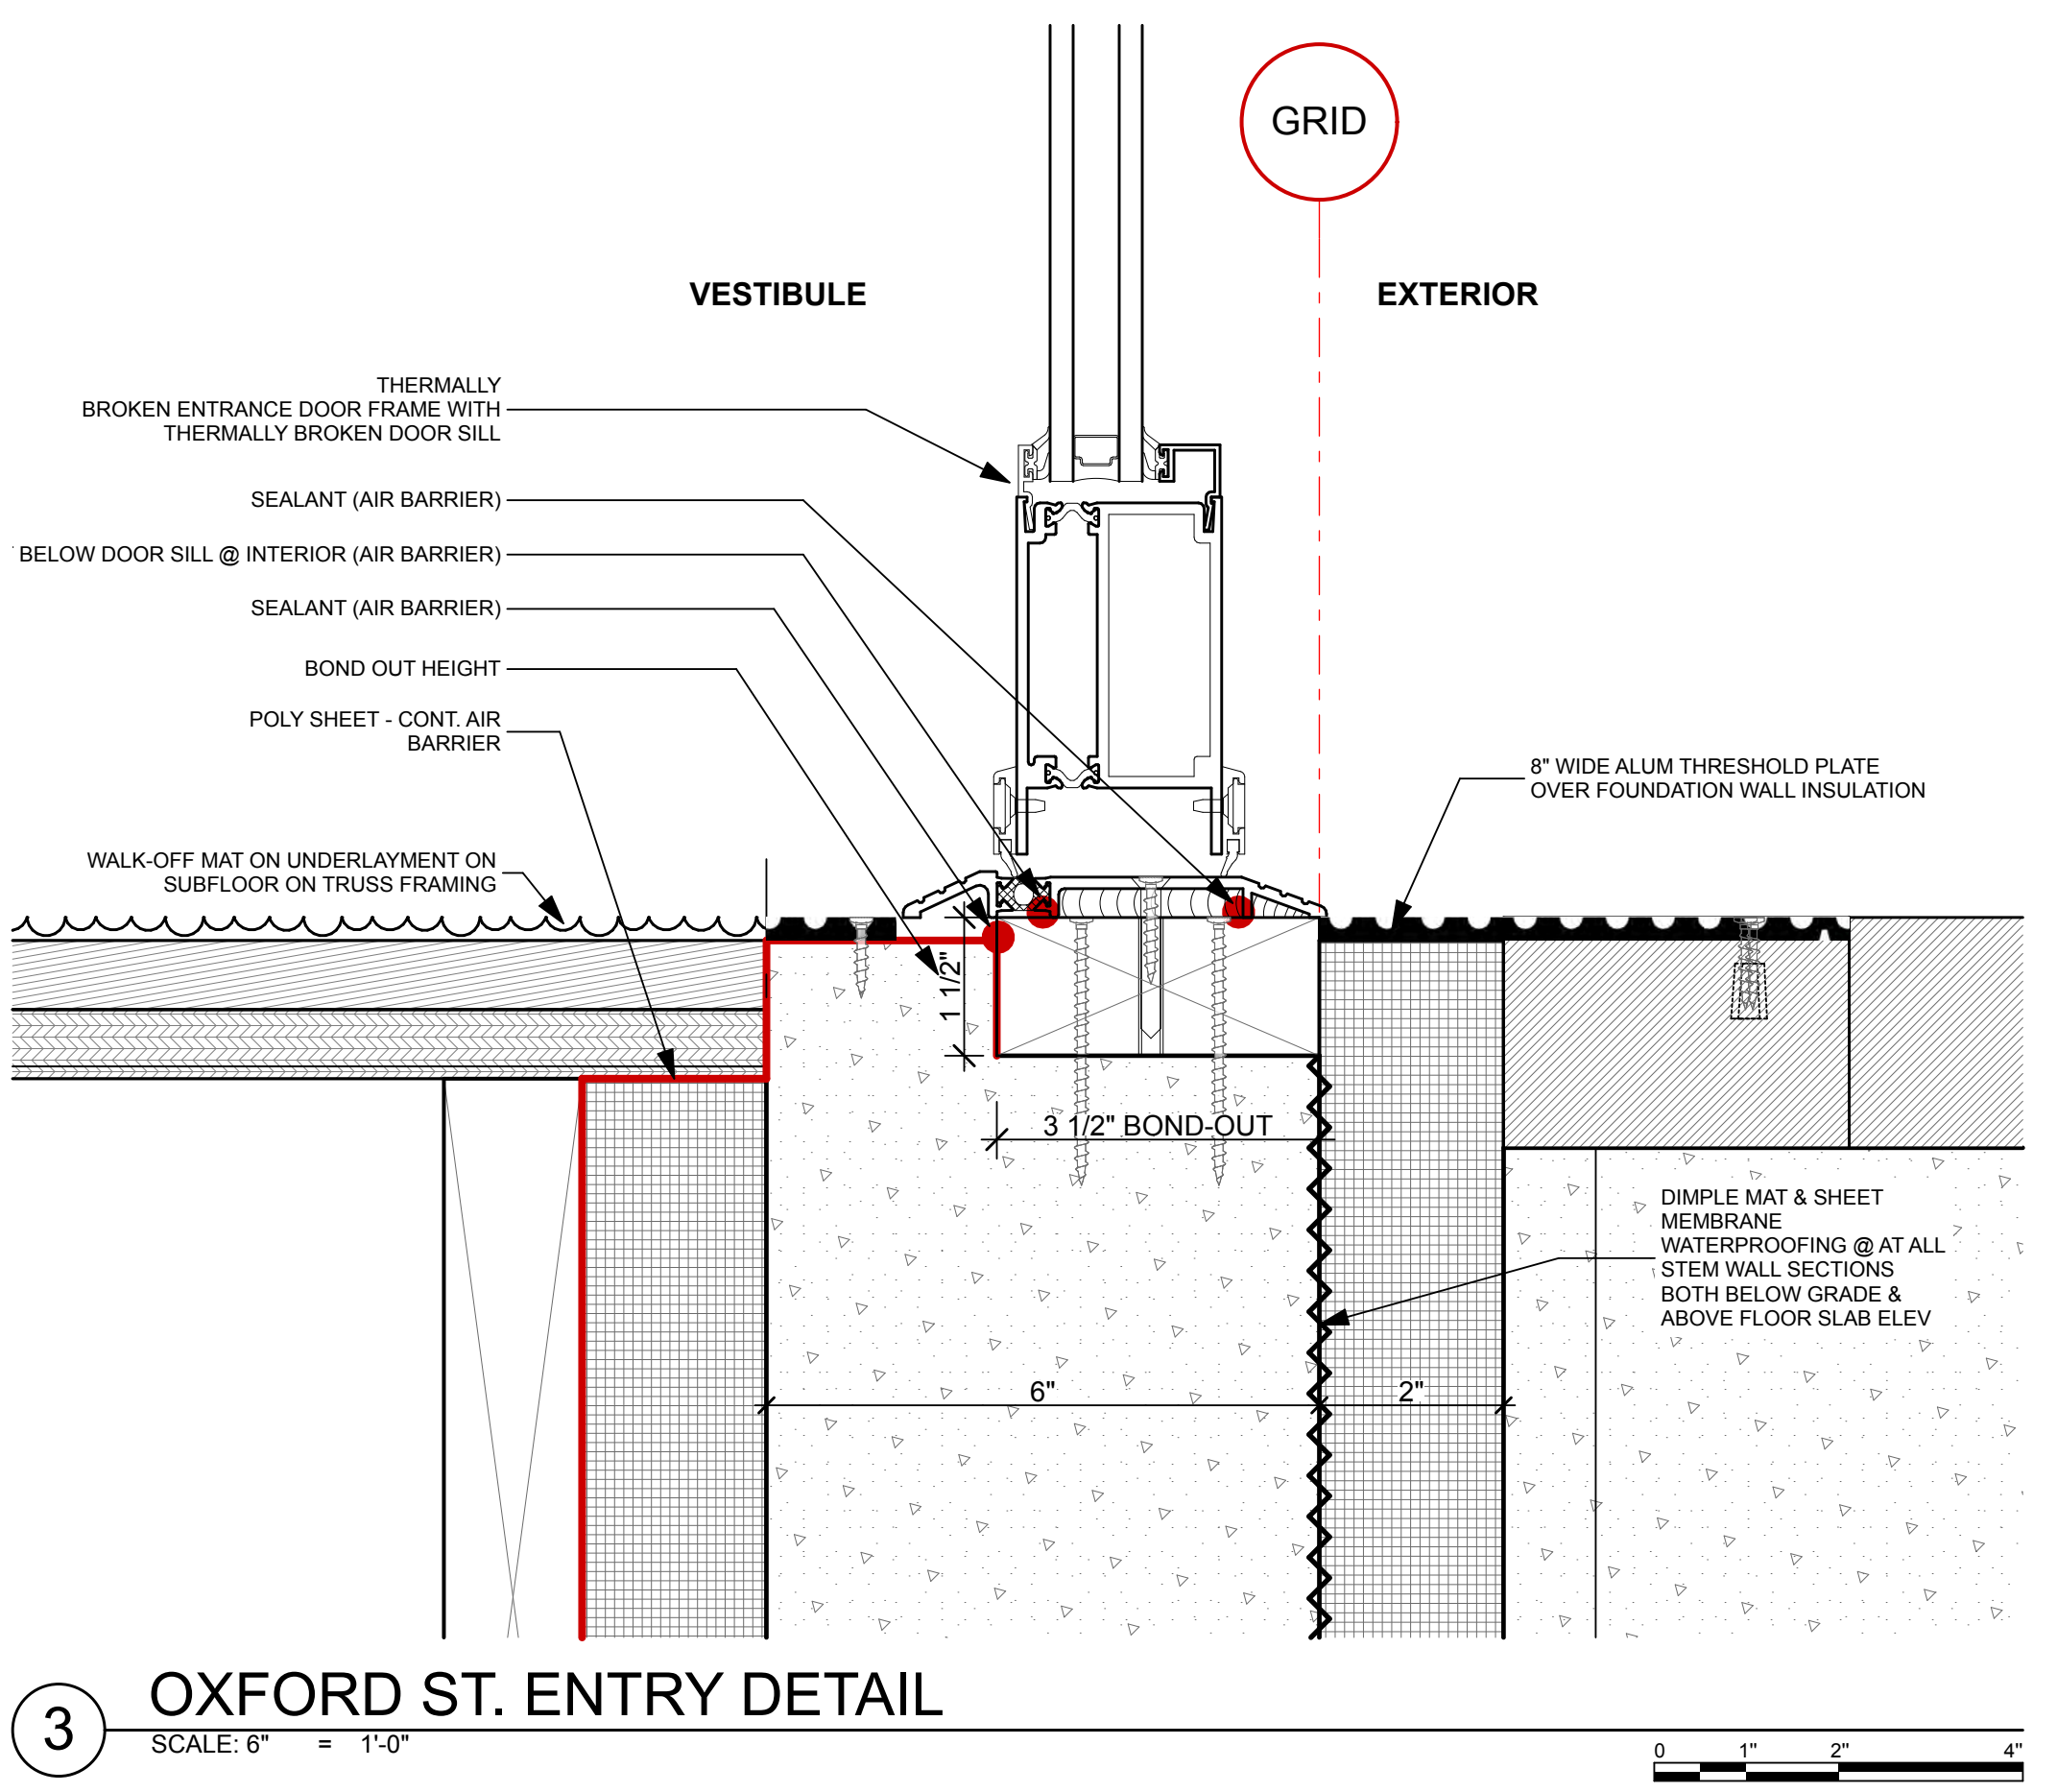

3 OXFORD ST. ENTRY DETAIL
SCALE: 6" = 1'-0"

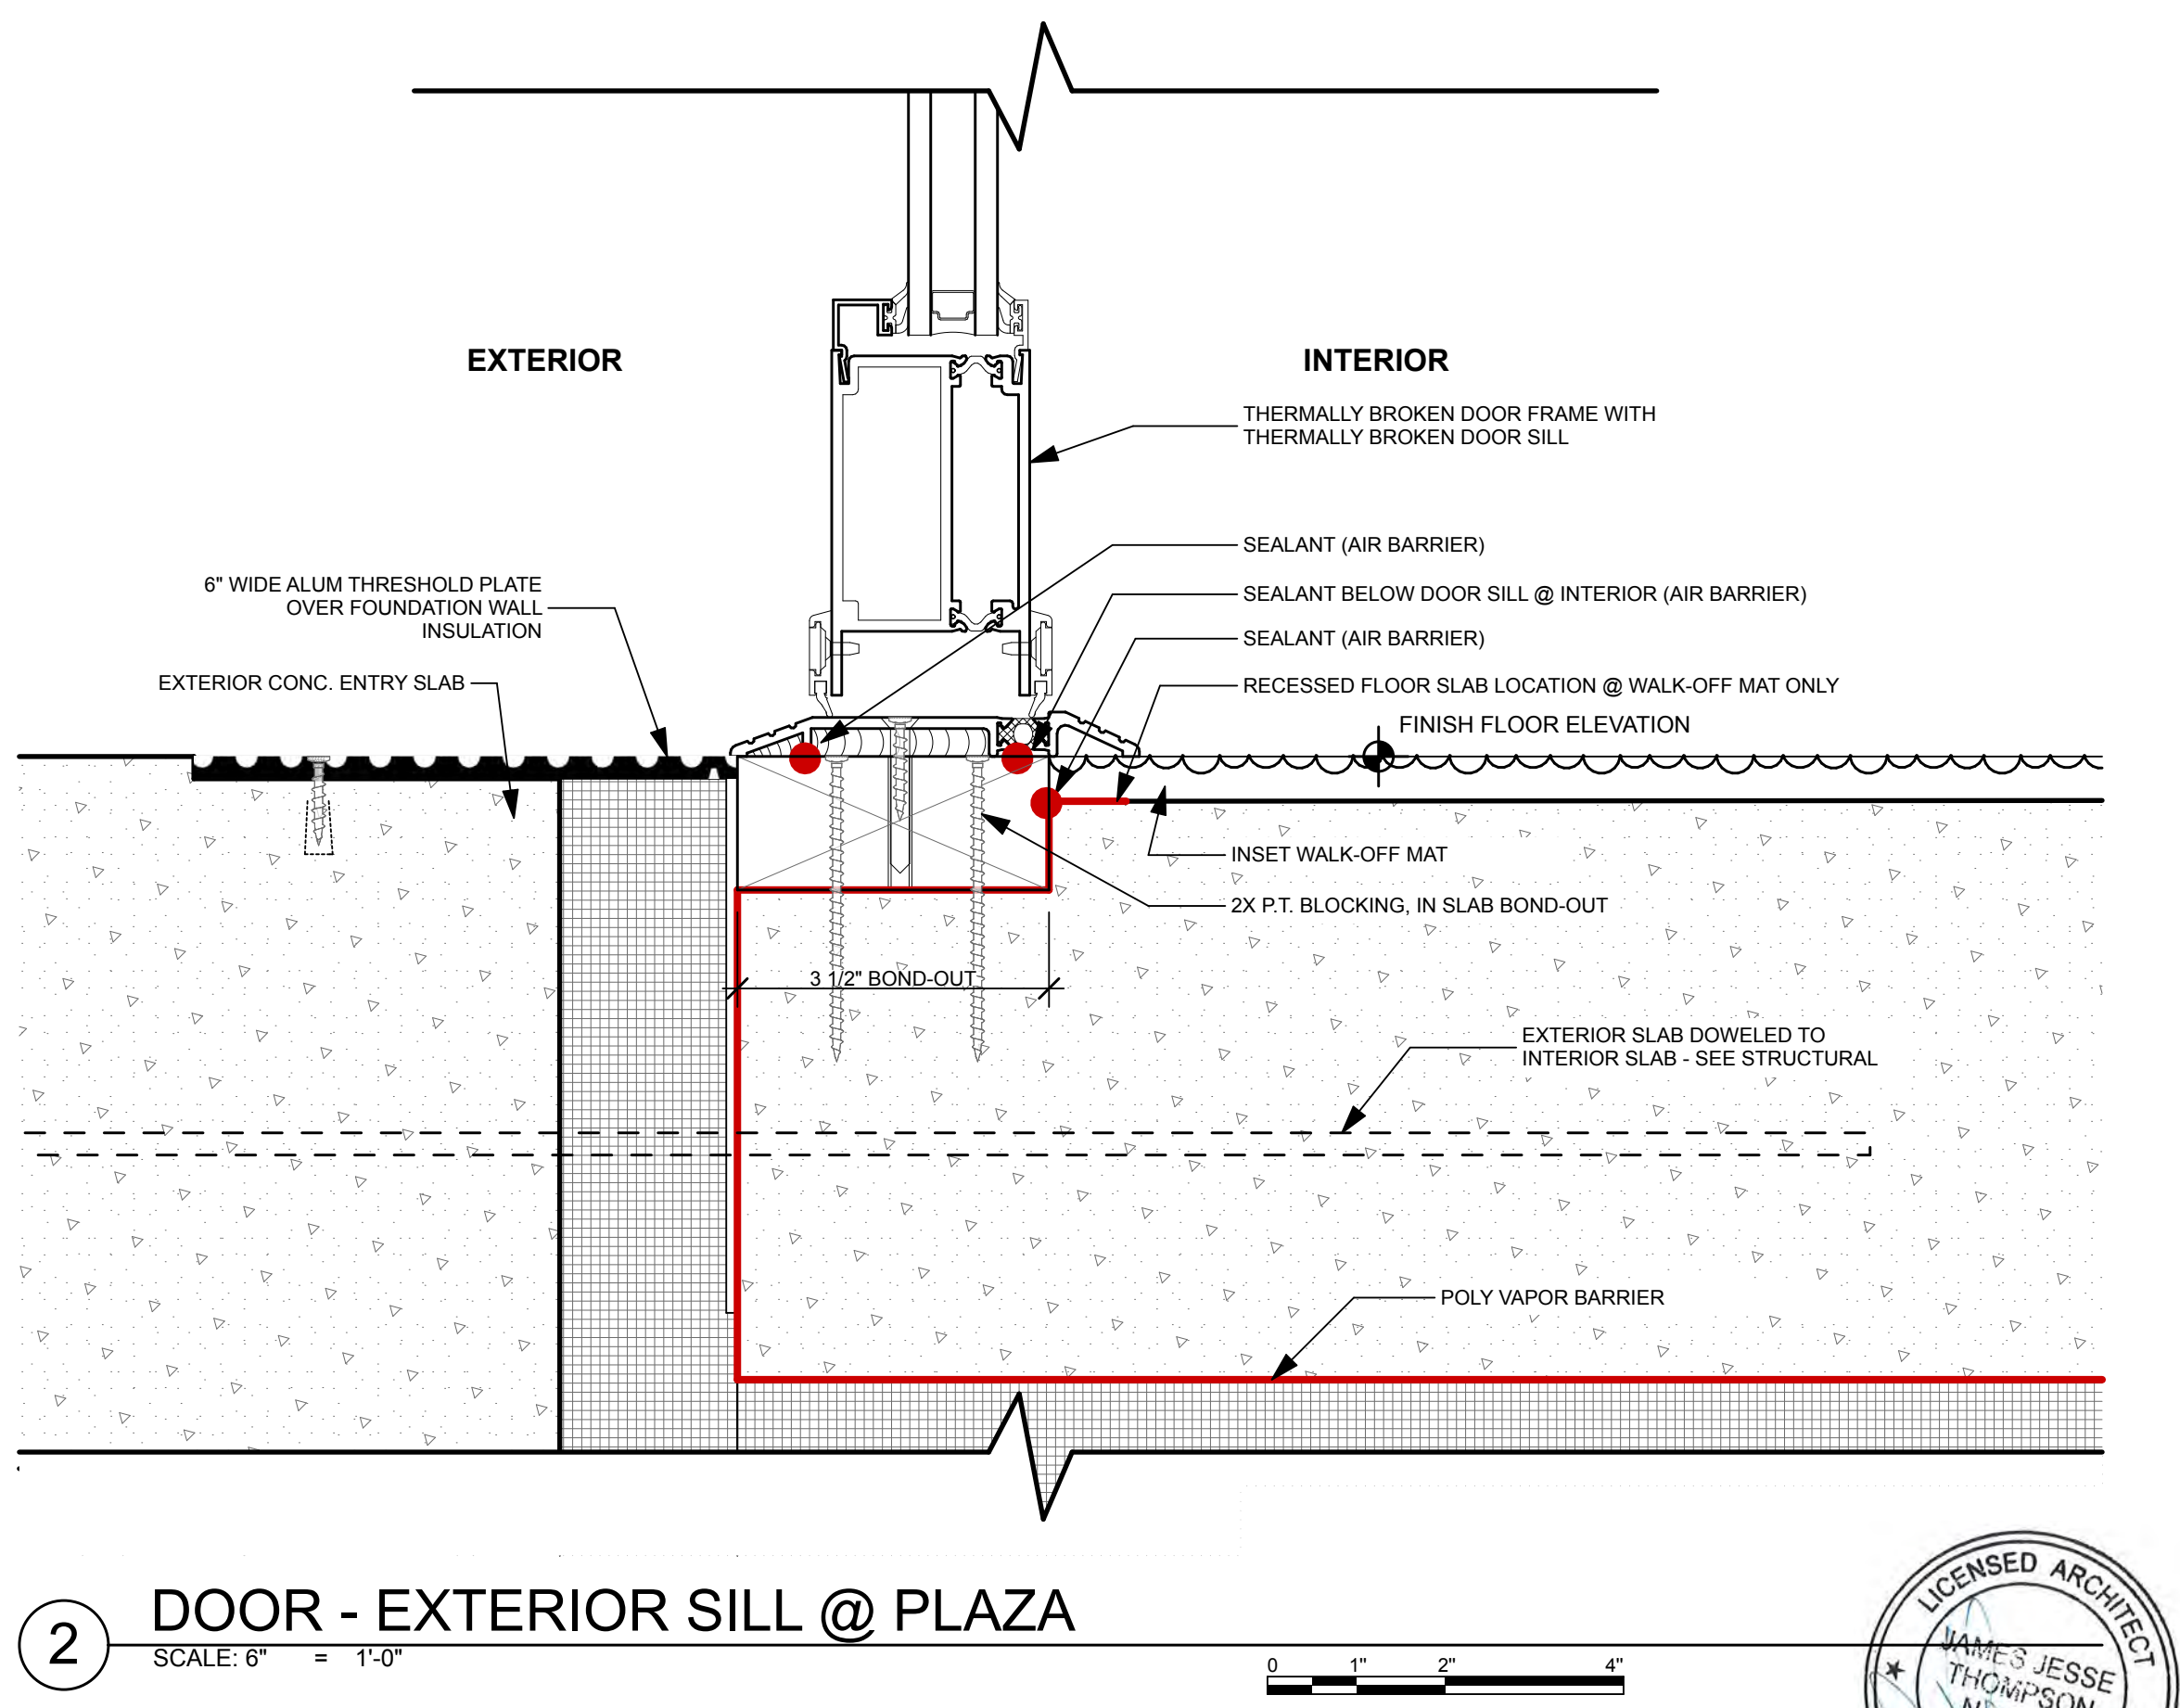

2 DOOR - EXTERIOR SILL @ PLAZA
SCALE: 6" = 1'-0"