




**3 FOUNDATION DETAIL - 3D**  
SCALE: 1" = 1'-0"

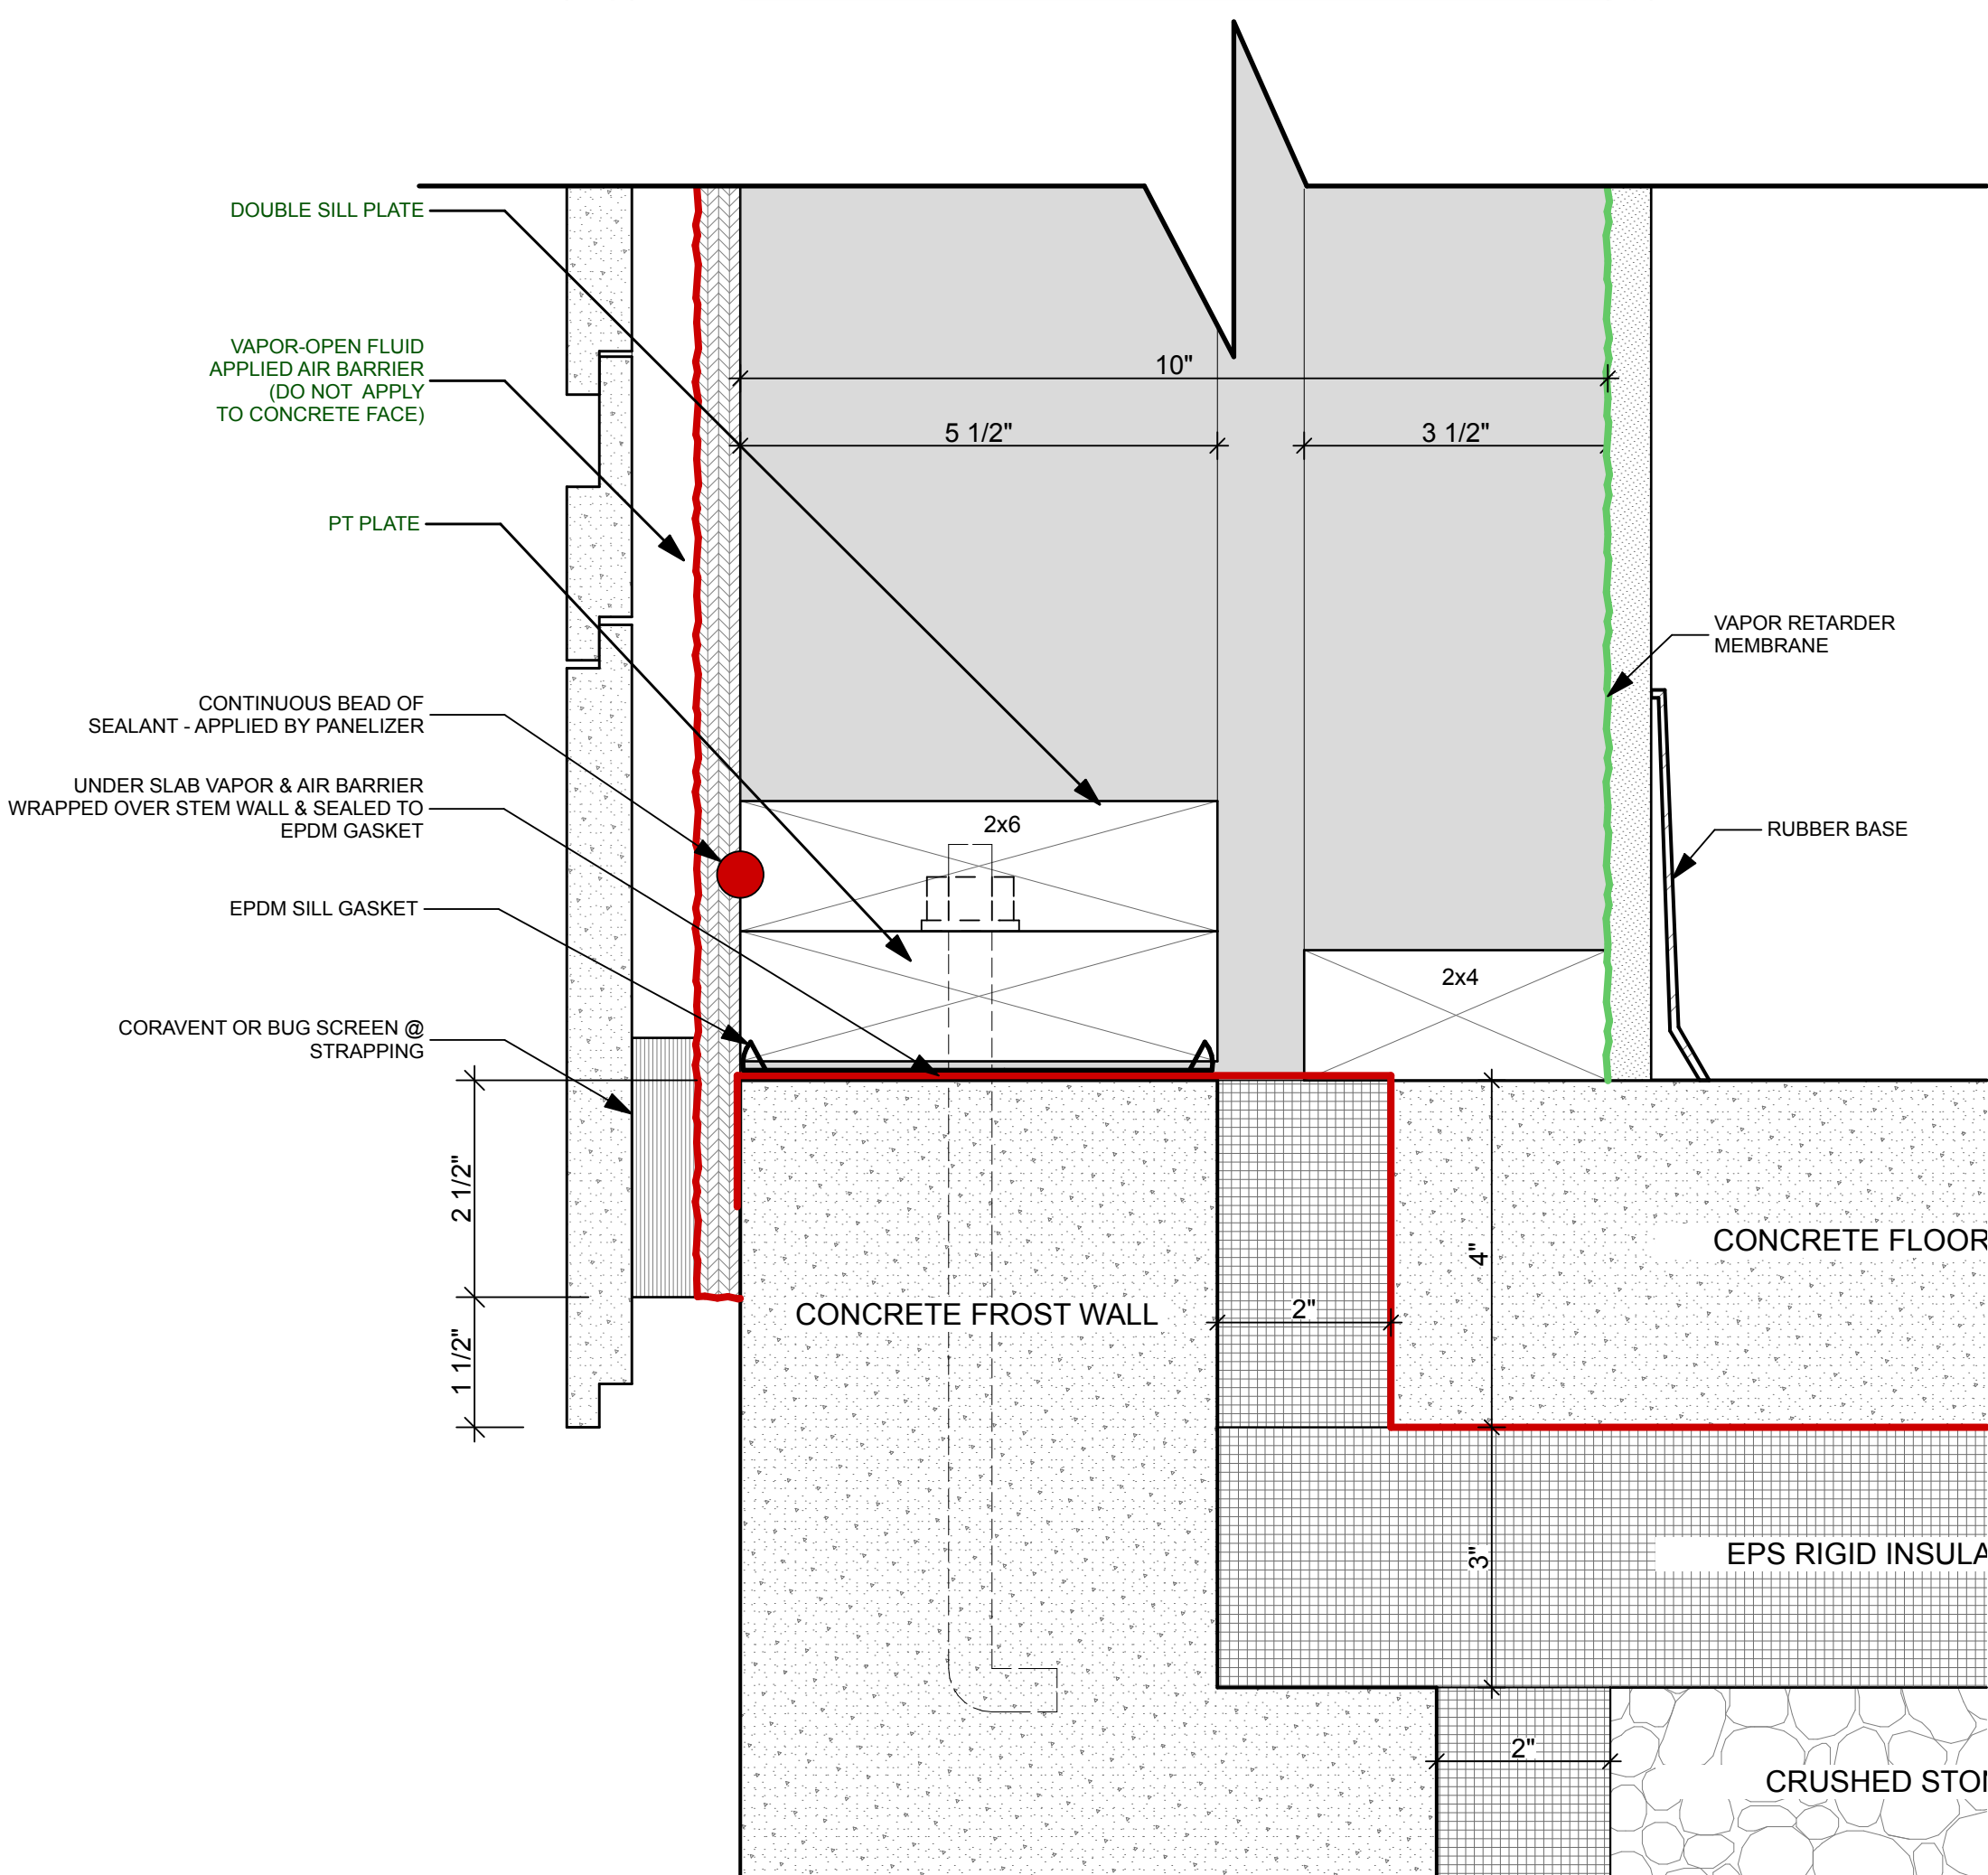

**1 FOUNDATION DETAIL**  
SCALE: 6" = 1'-0"

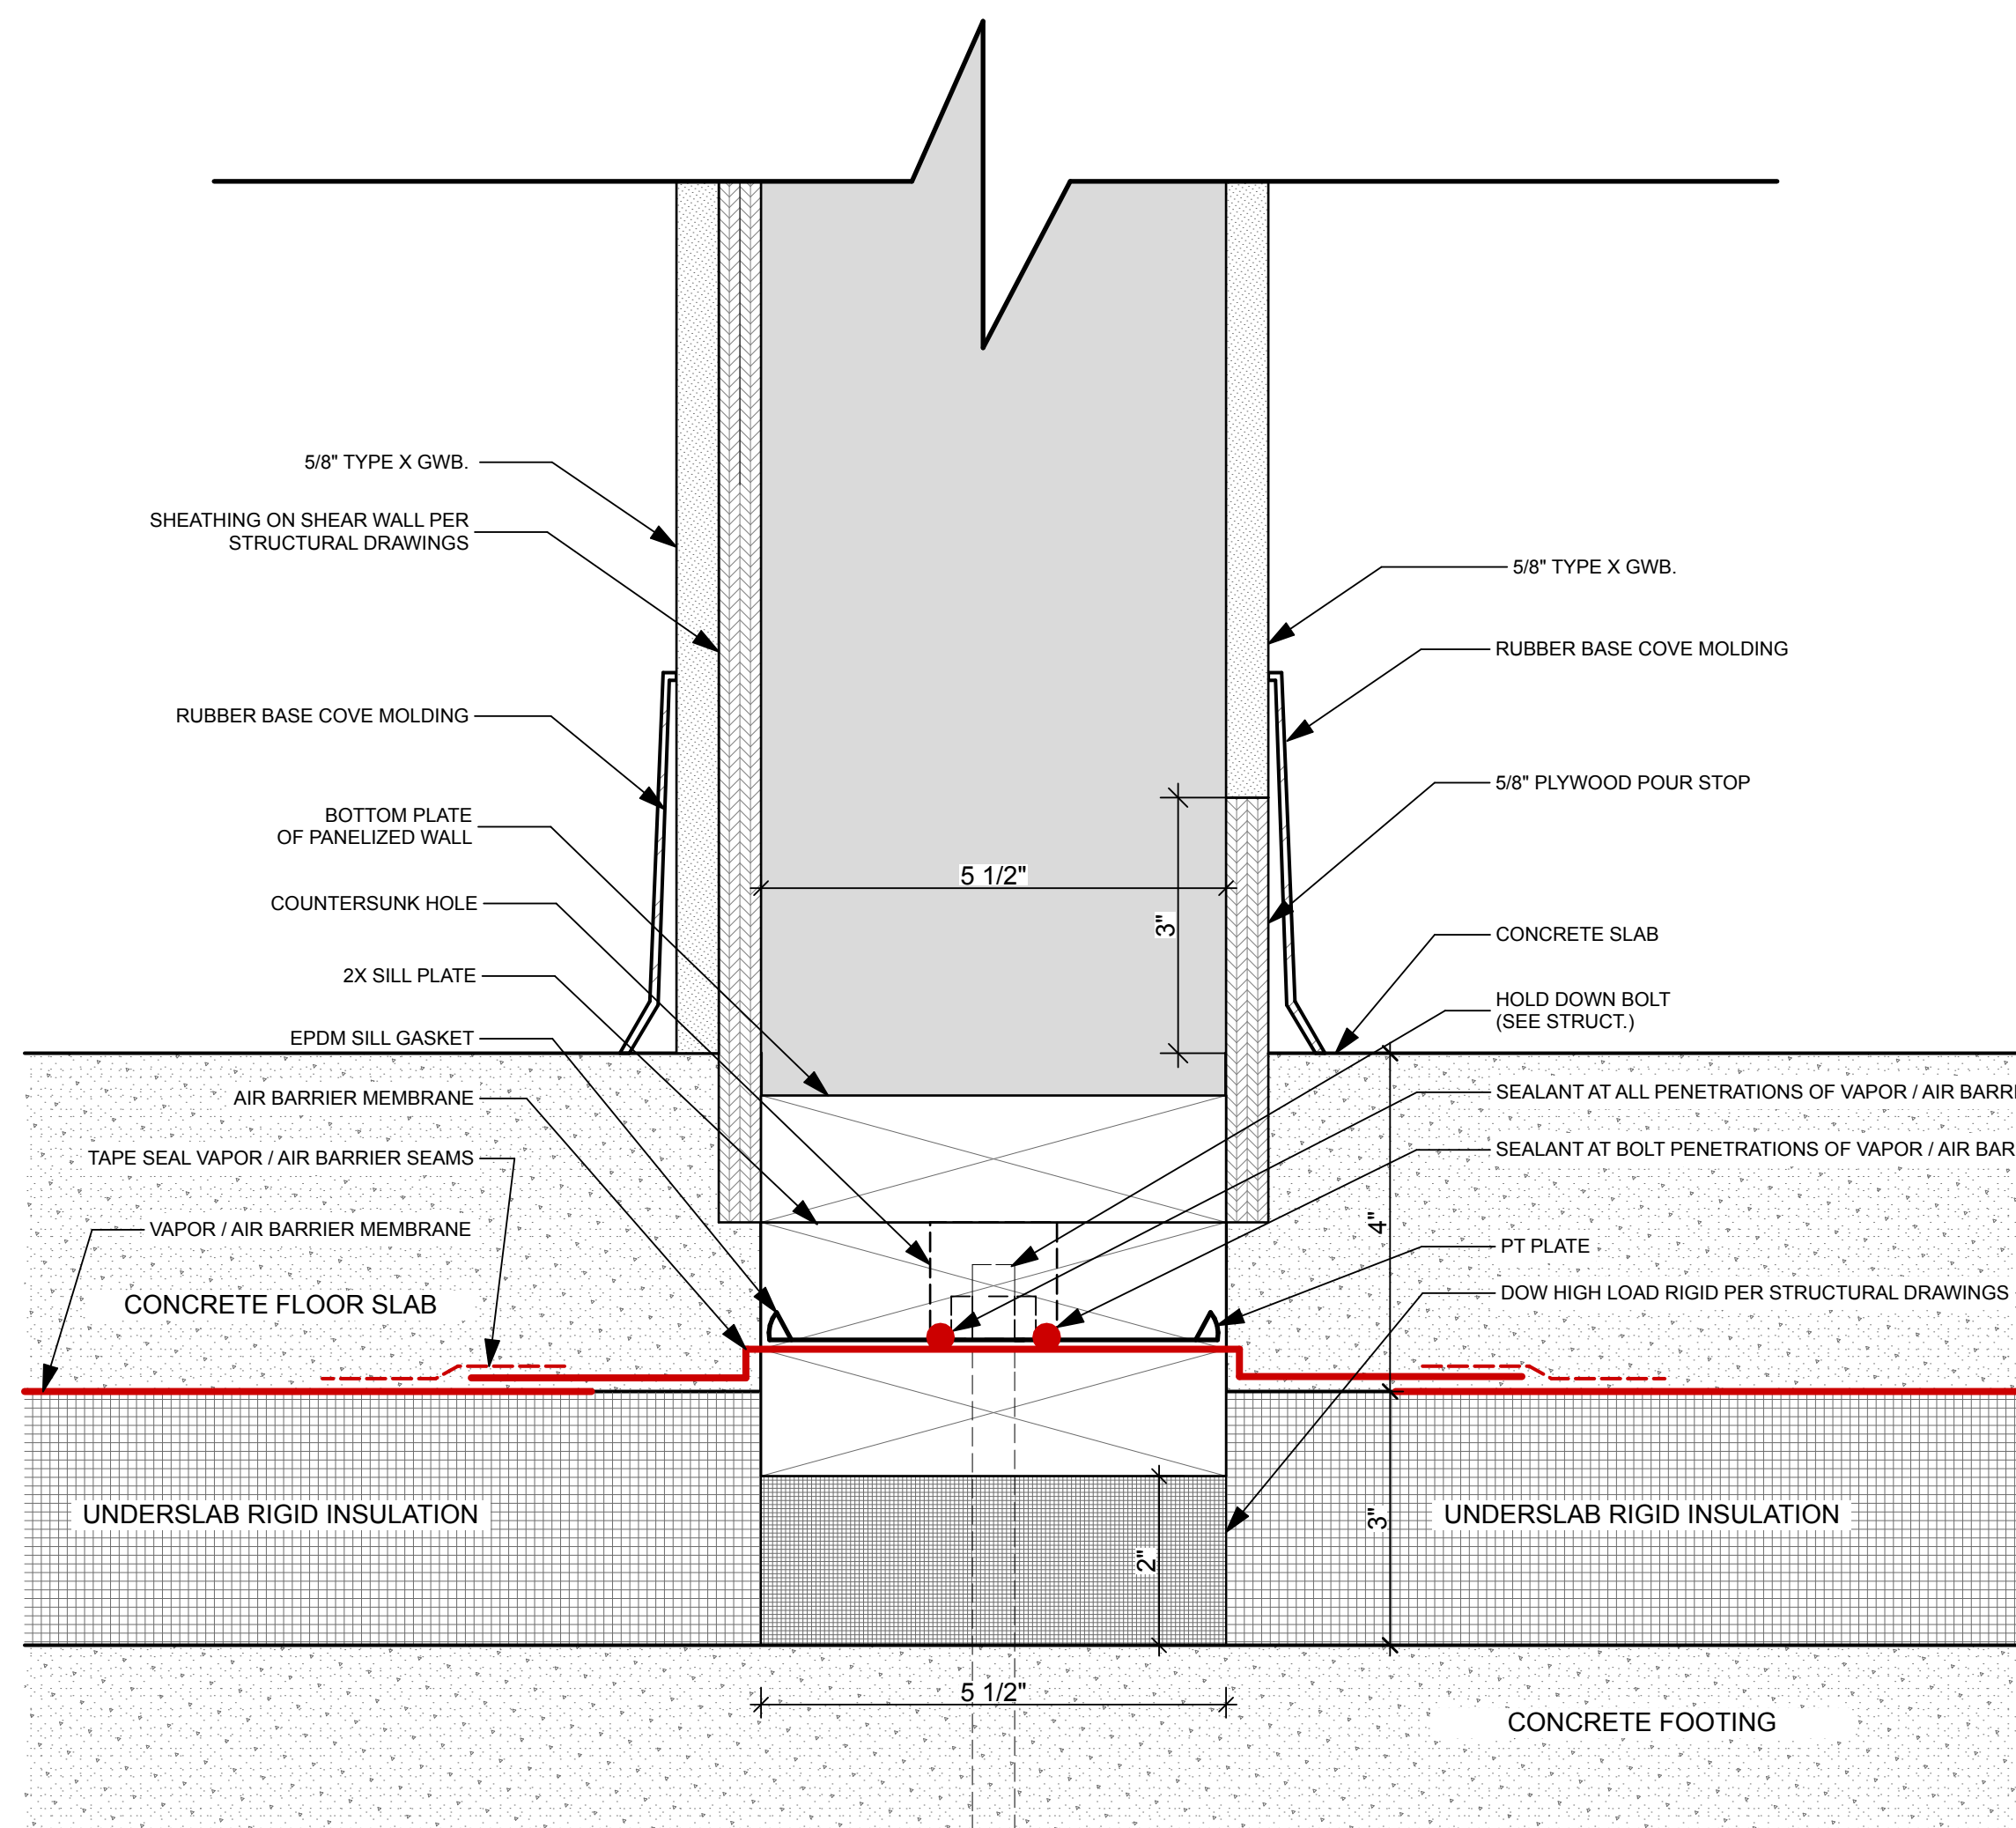

**2 INTERIOR FOUNDATION DETAIL**  
SCALE: 6" = 1'-0"

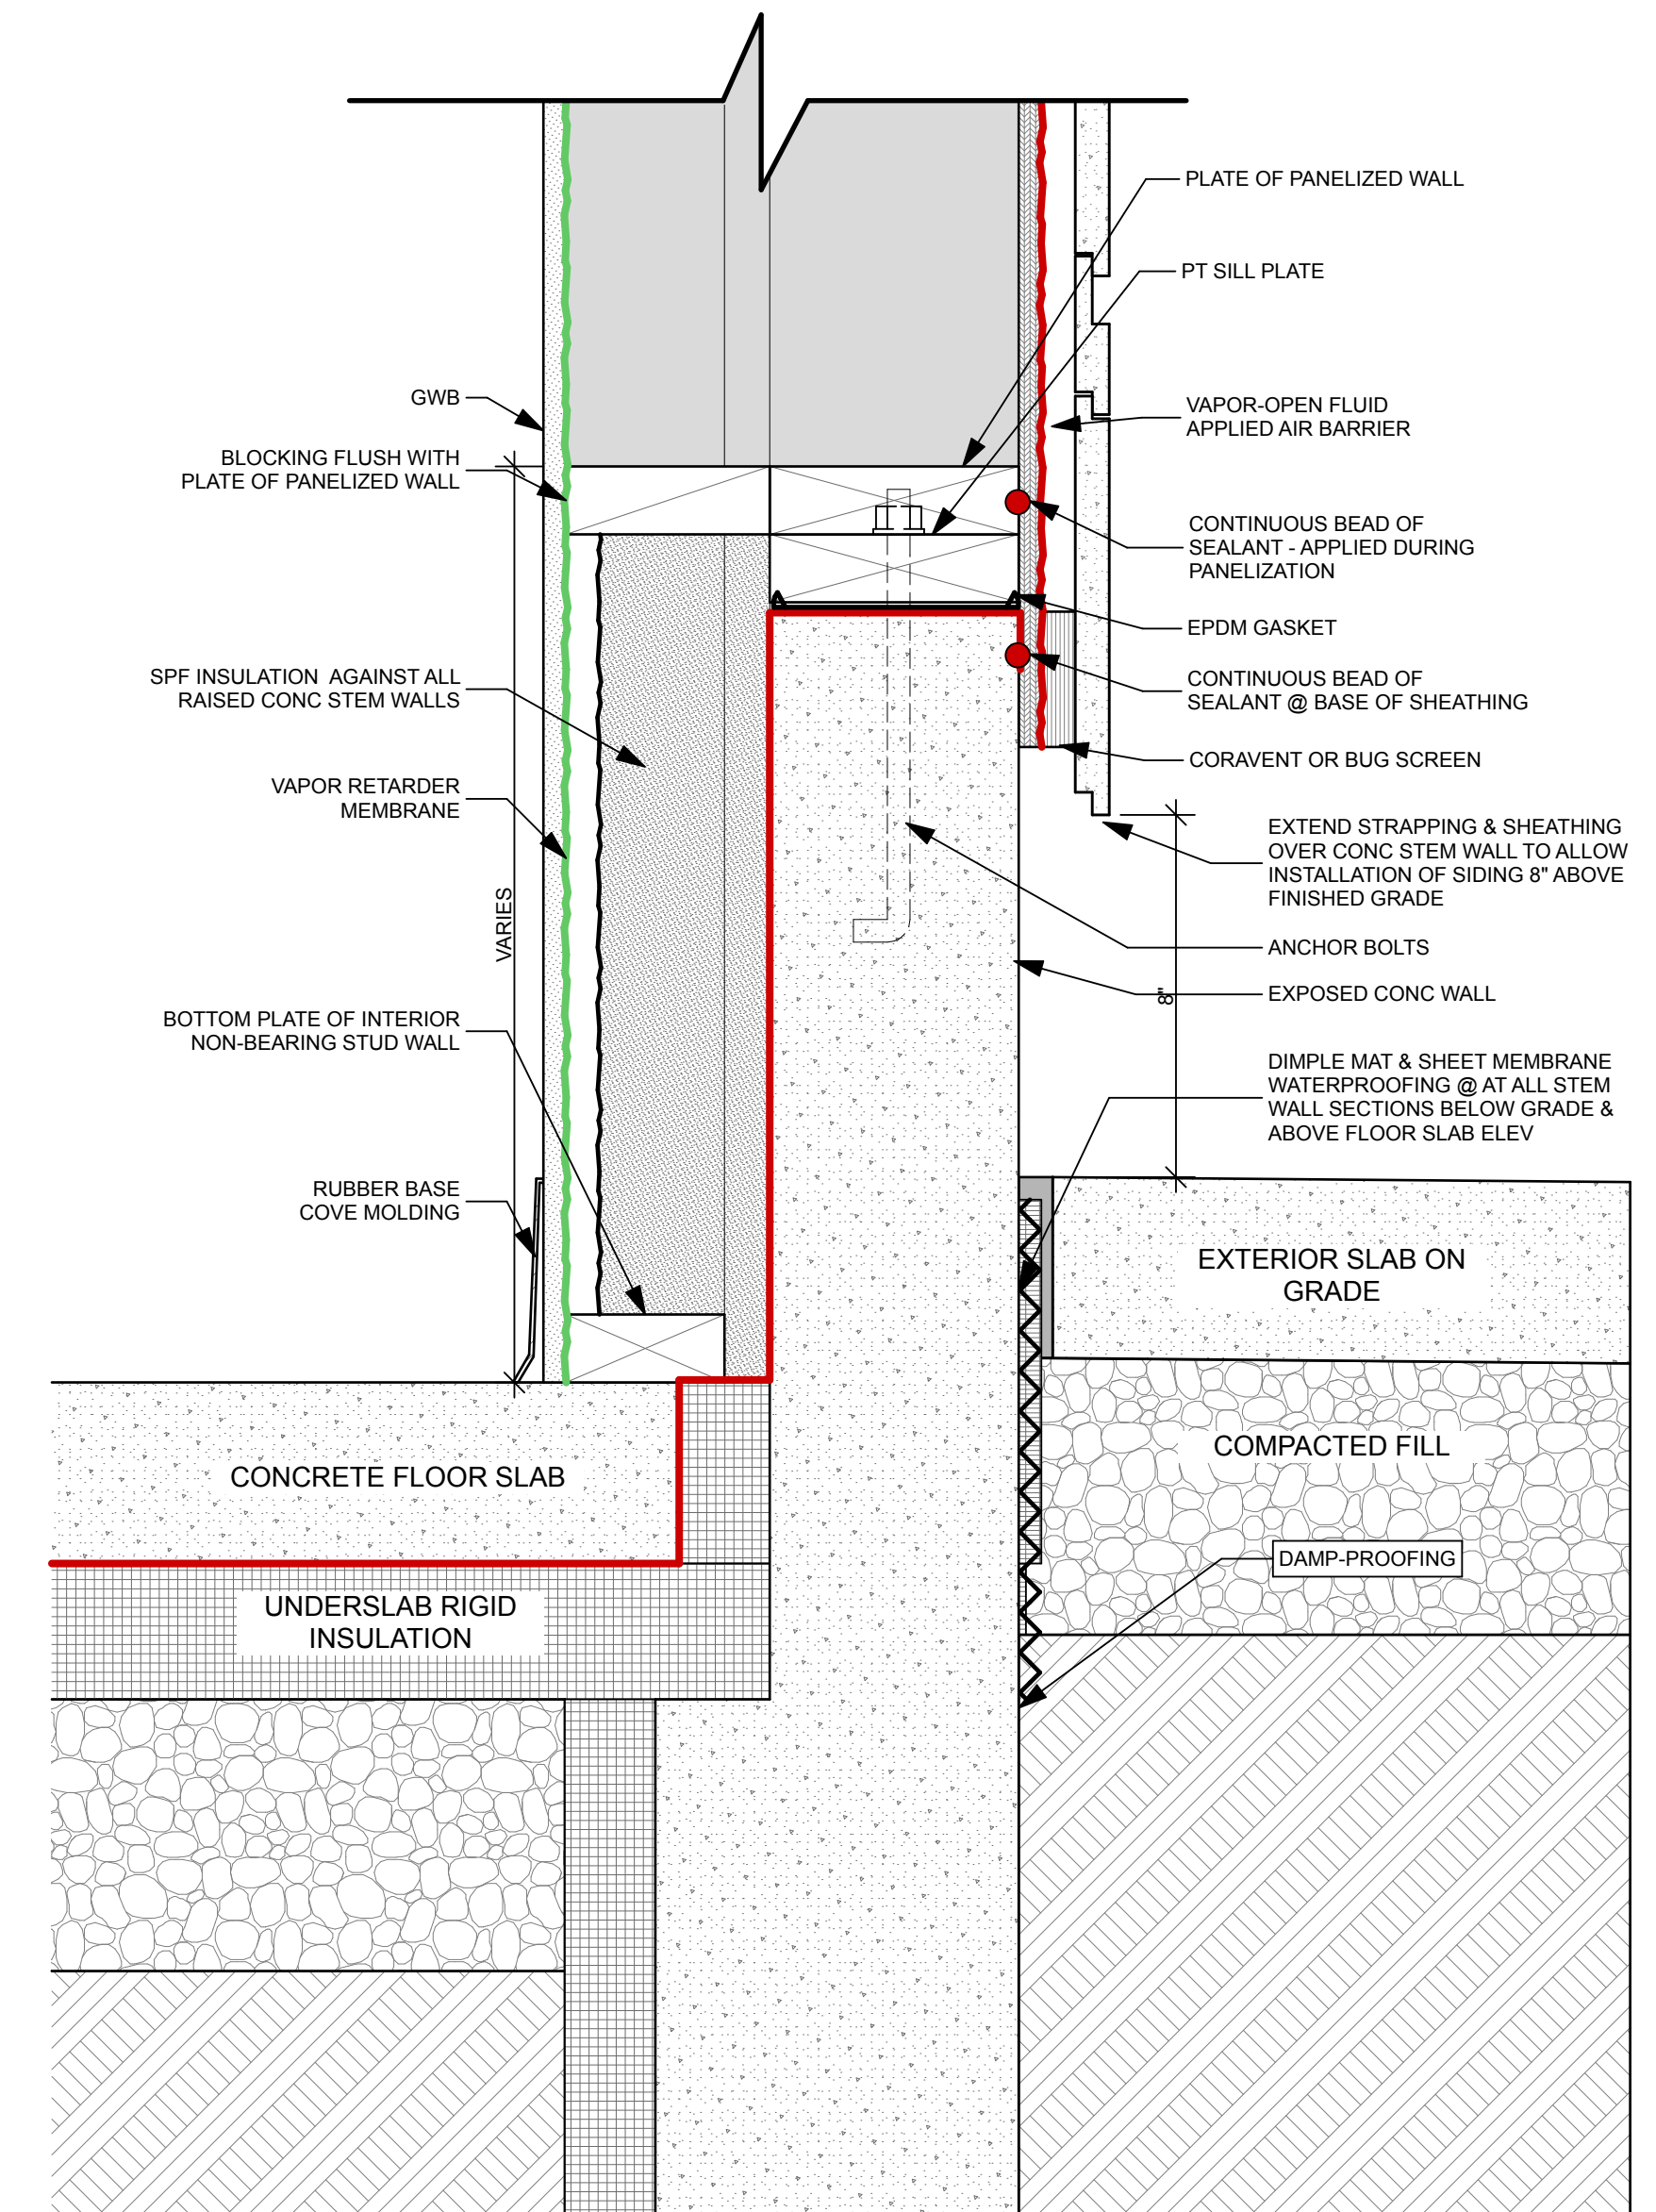

**4 FOUNDATION: RAISED STEM WALL**  
SCALE: 3" = 1'-0"