




**5 LOBBY CEILING DETAIL**  
SCALE: 3" = 1'-0"

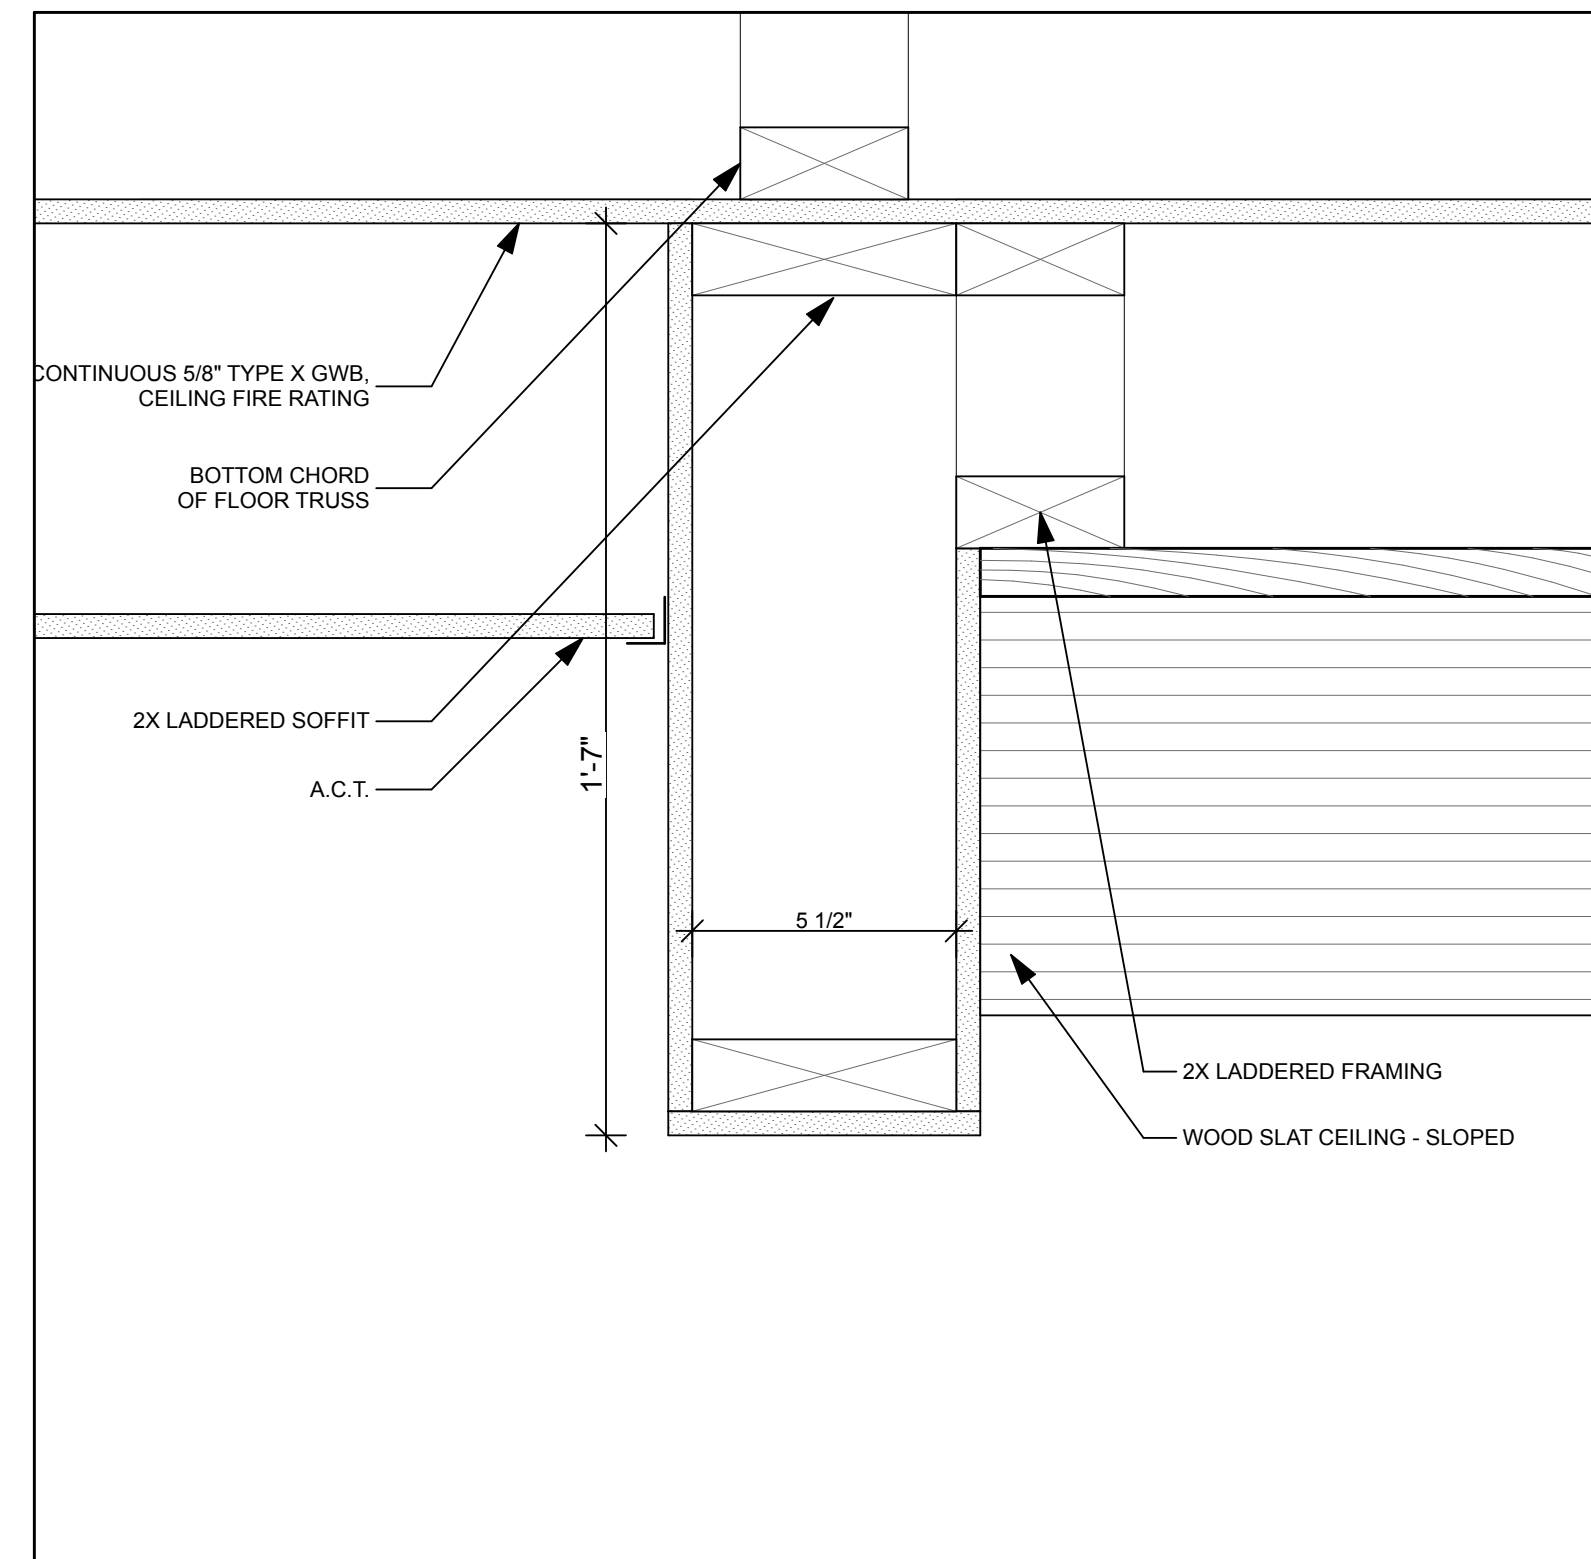


**4 LOBBY CEILING TRANSITION DETAIL**  
SCALE: 3" = 1'-0"

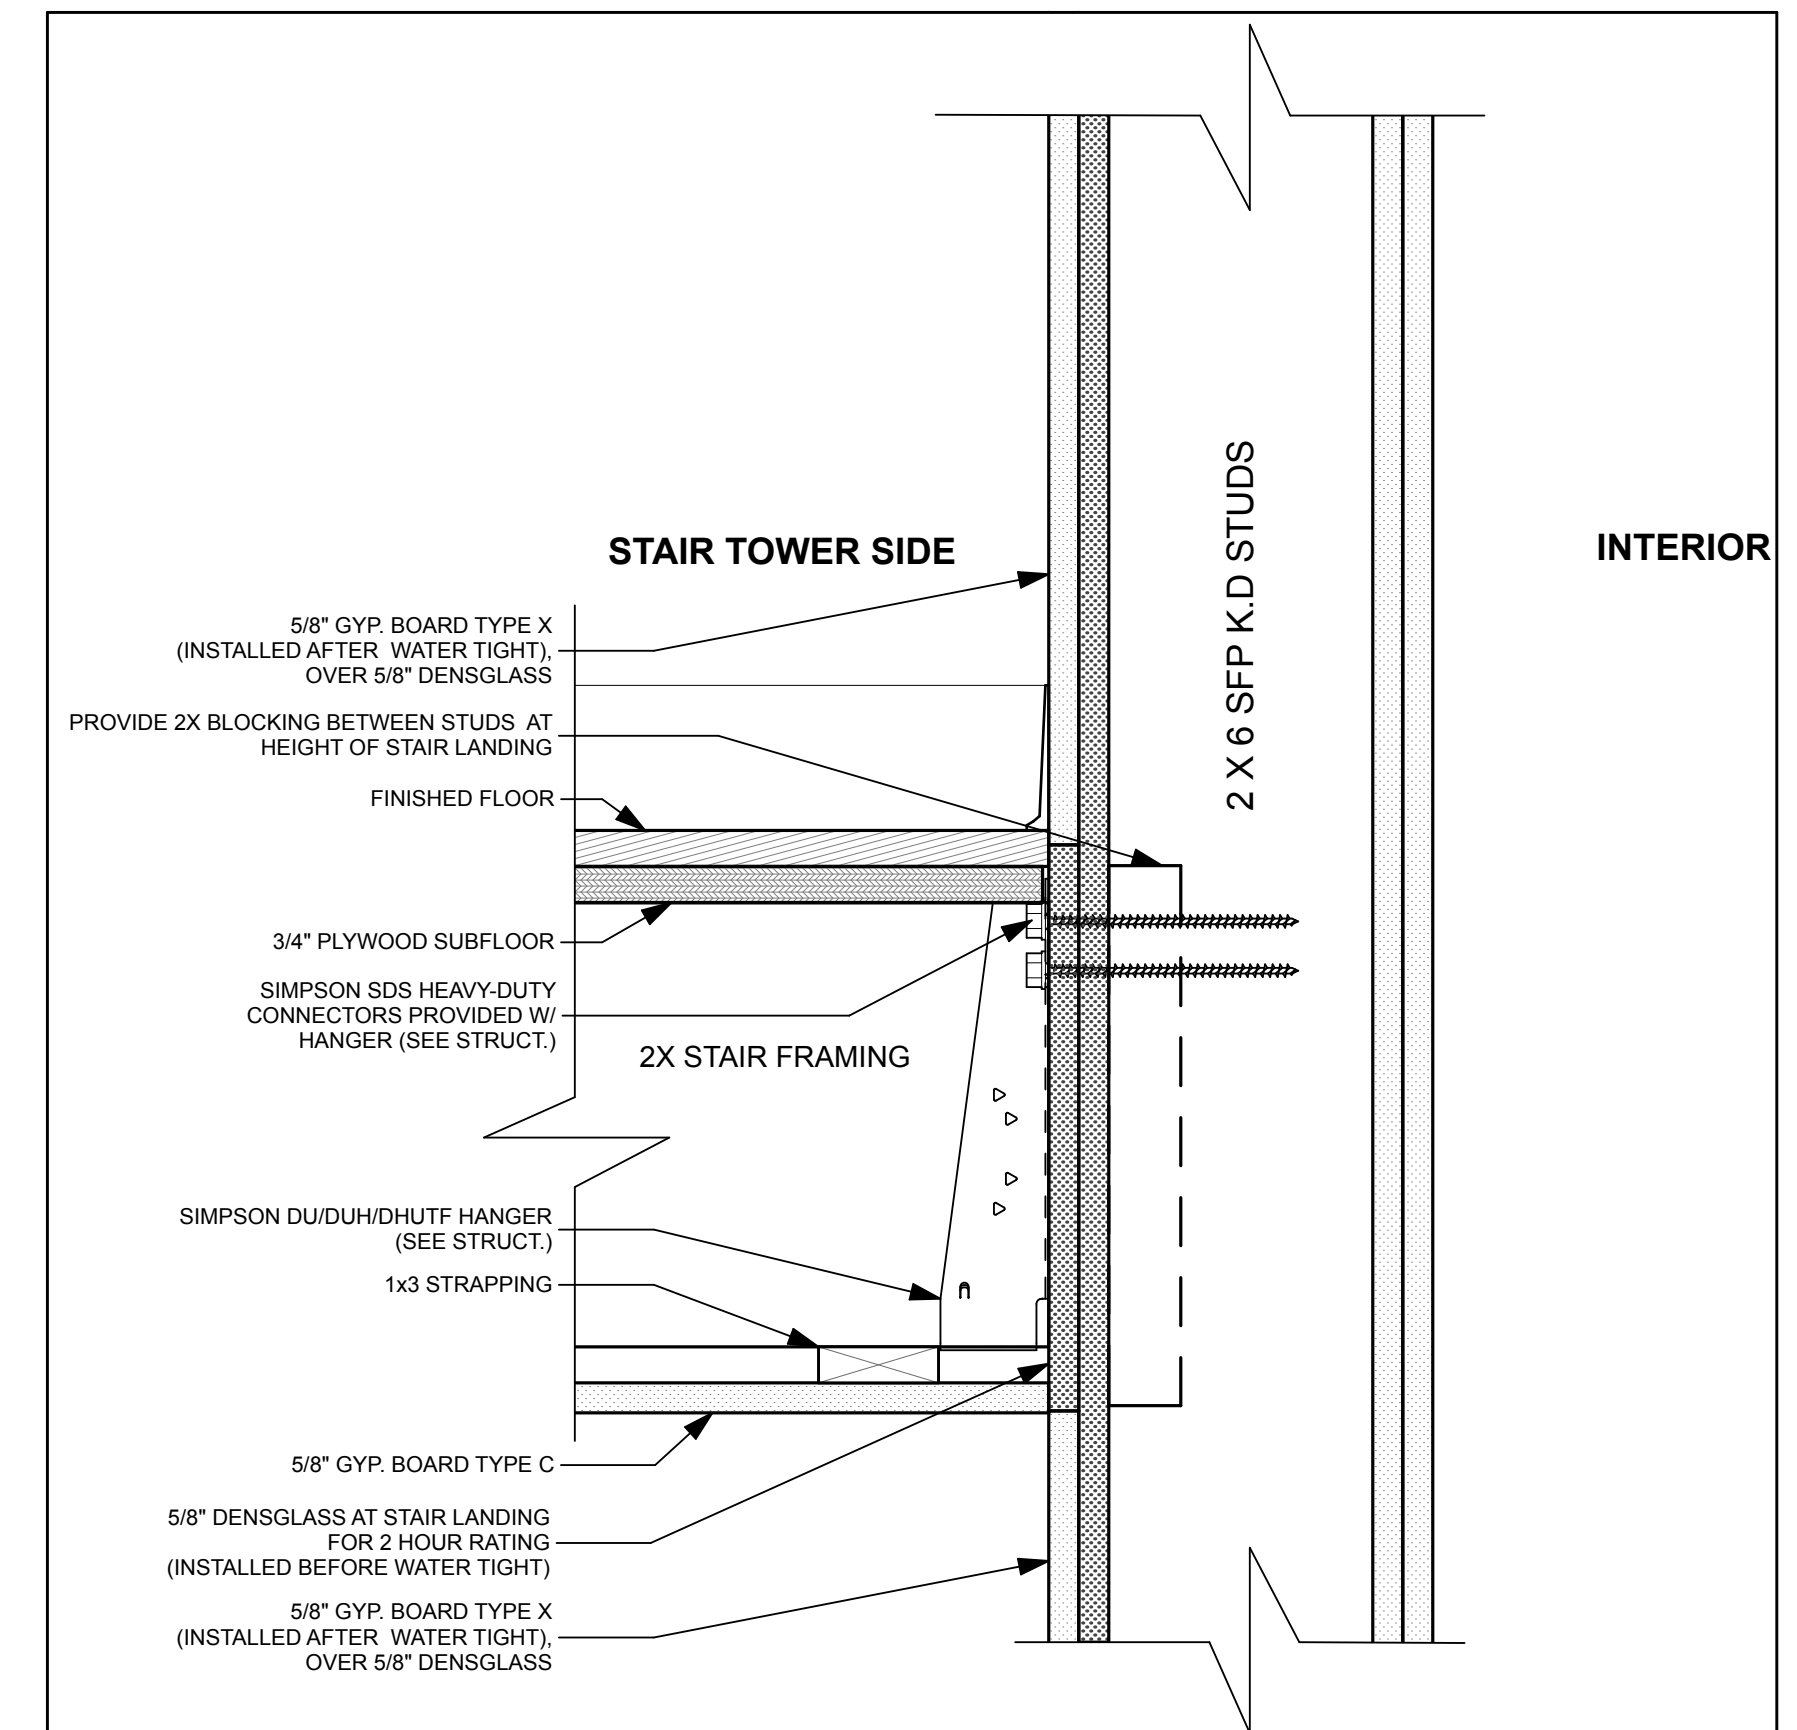


**2 STAIR LANDING SHAFTWALL DETAIL-SECTION**  
SCALE: 3" = 1'-0"

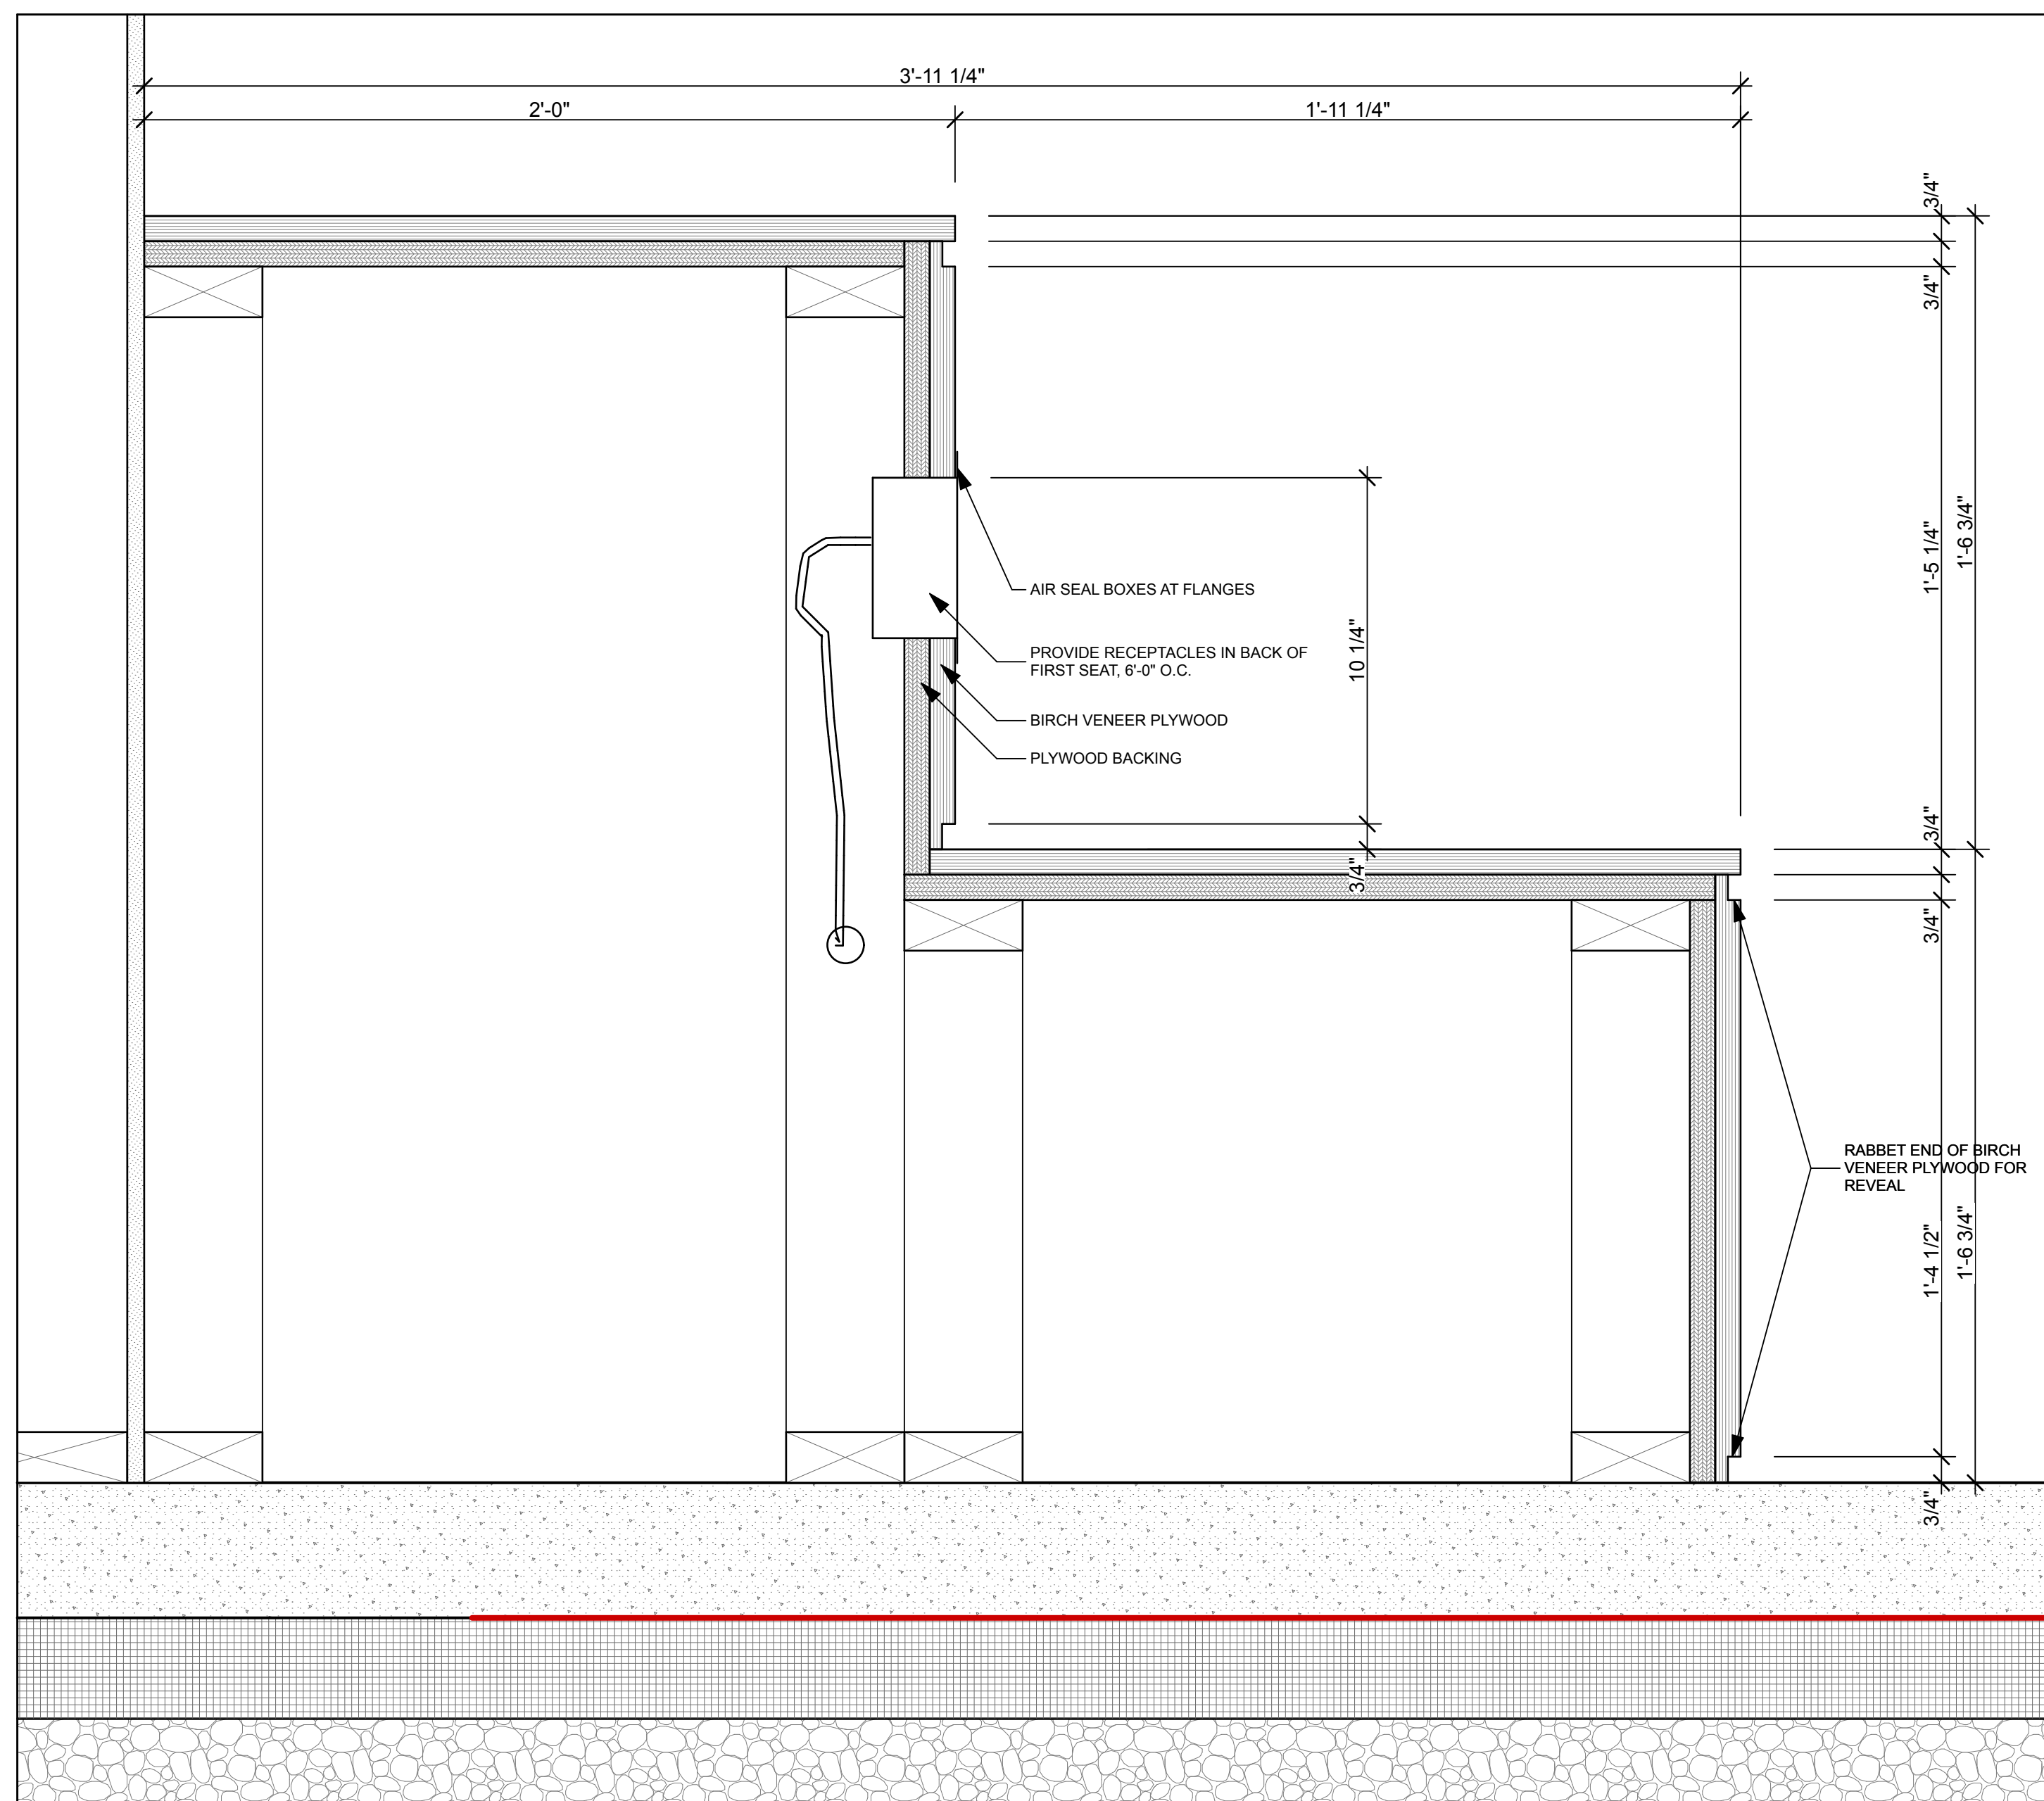



**6 BUILT IN SEATING DETAIL**  
SCALE: 3" = 1'-0"

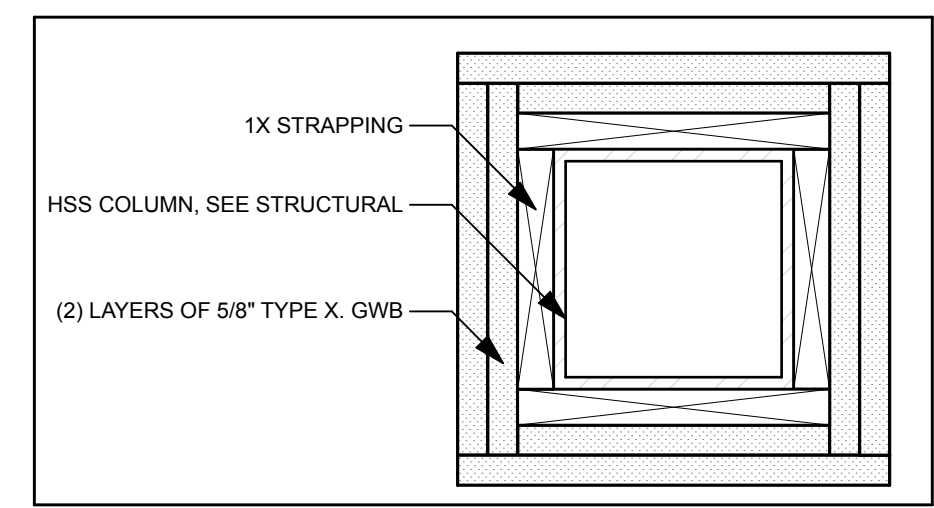

**3 COLUMN WRAP DETAIL**  
SCALE: 3" = 1'-0"

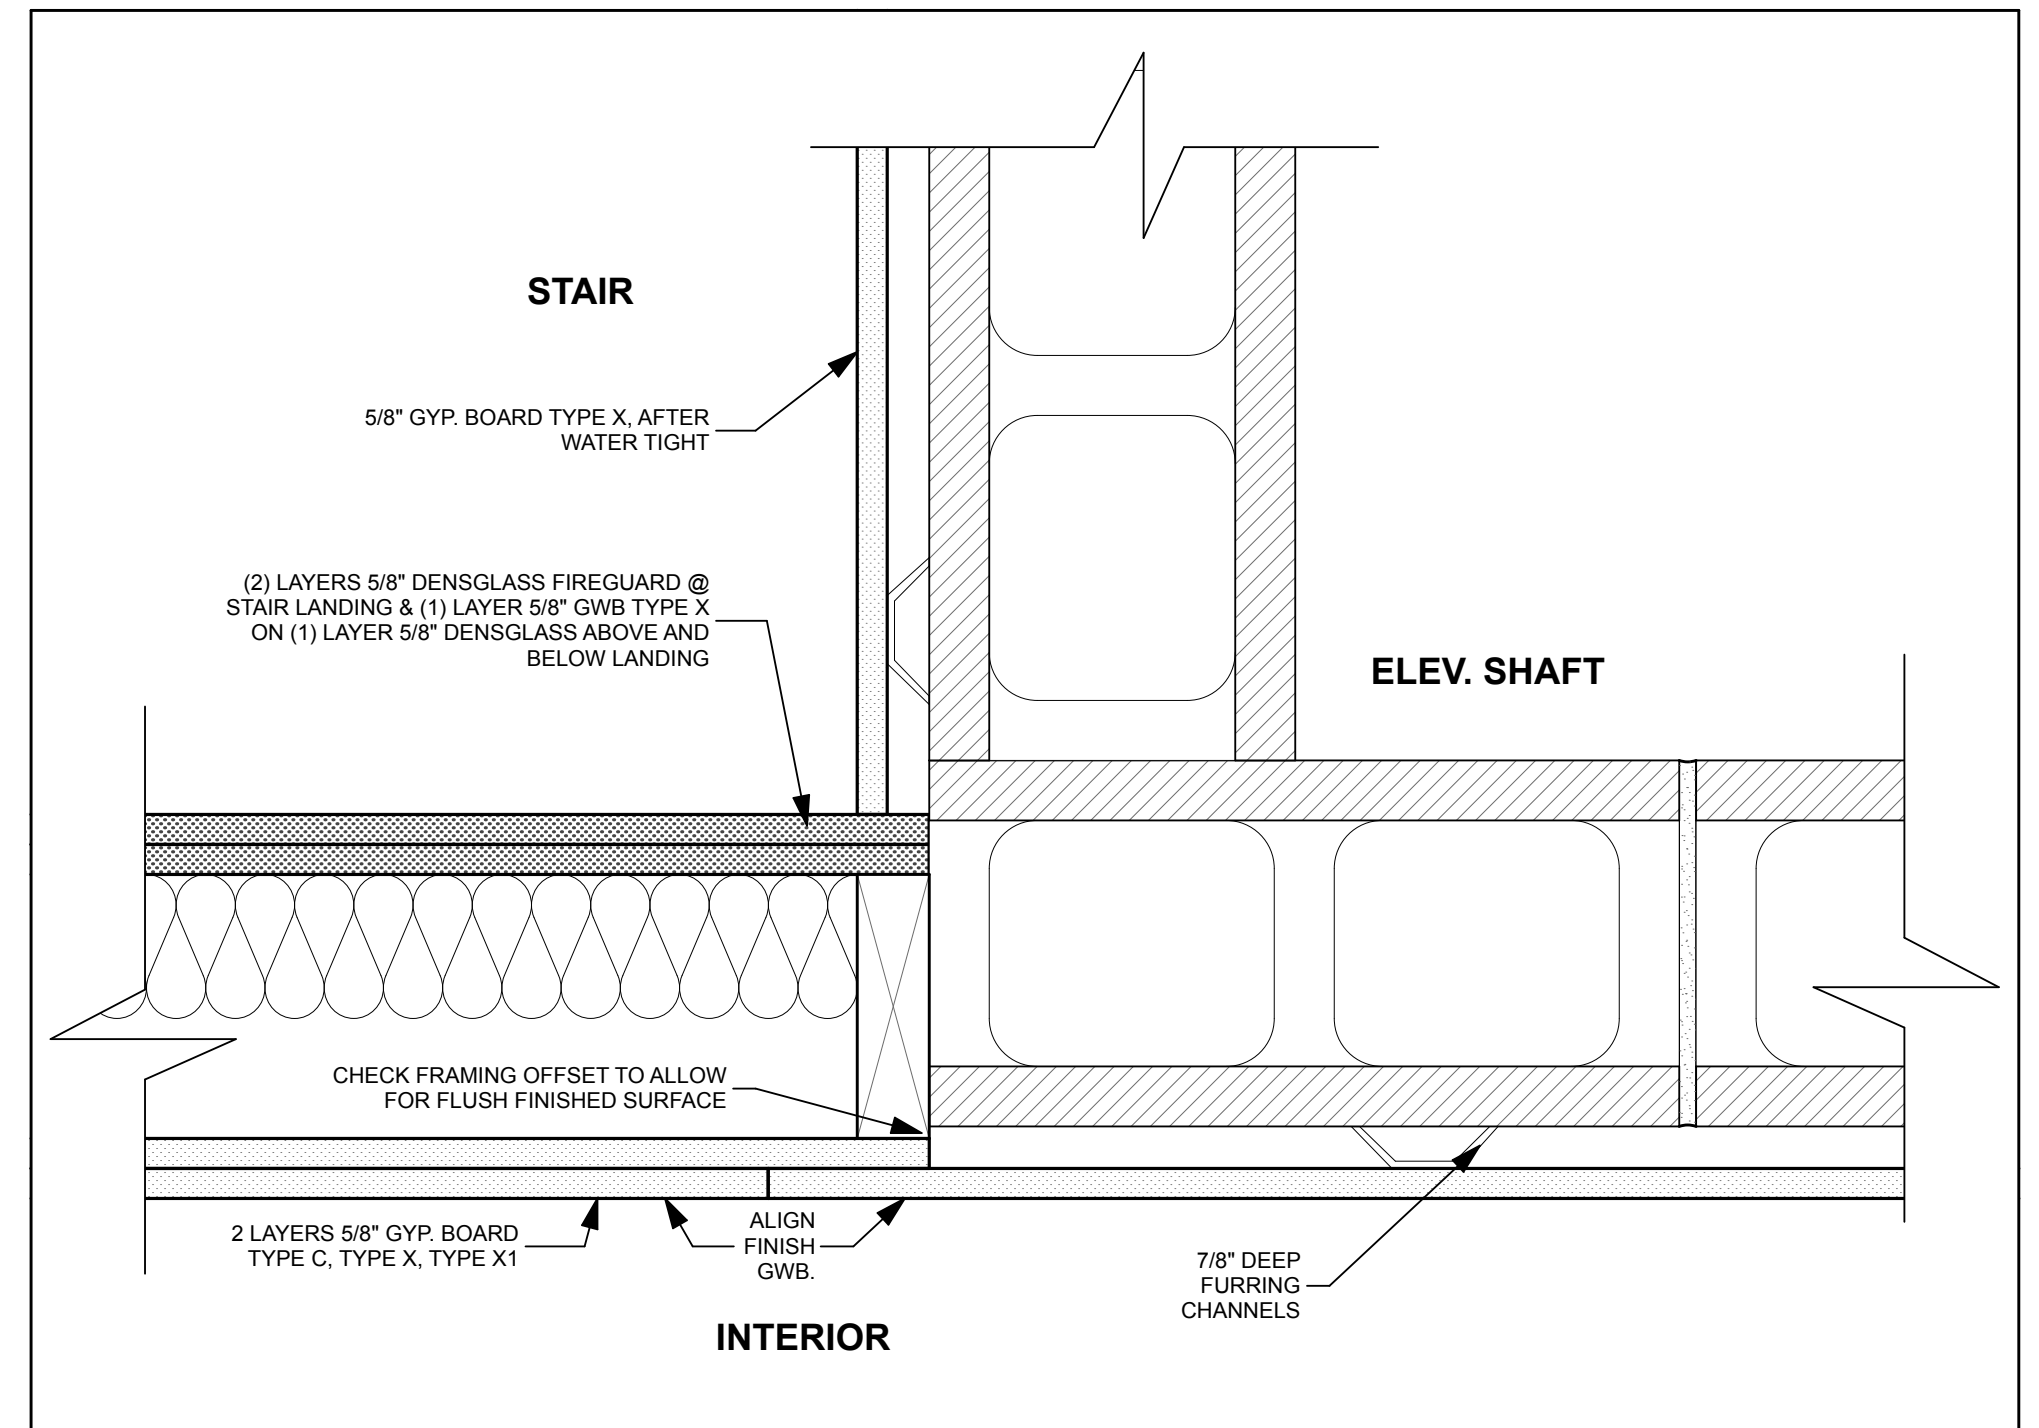

**1 ELEV SHAFT TO STAIR PLAN DETAIL**  
SCALE: 3" = 1'-0"

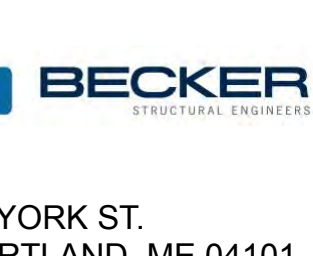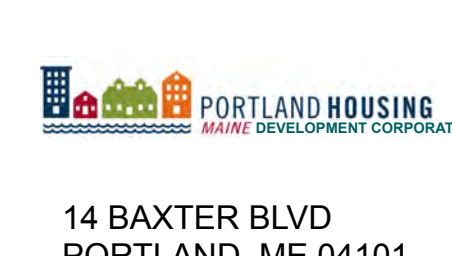


**PRICING DOCUMENTS**

PROJECT:  
**BAYSIDE ANCHOR**  
PHDC & Avesta HOUSING  
81 EAST OXFORD STREET  
PORTLAND, ME

DRAWING: DETAILS - INTERIOR  
SCALE:  
DATE: 9/3/15

DRAWN BY: JJT  
REVISED:

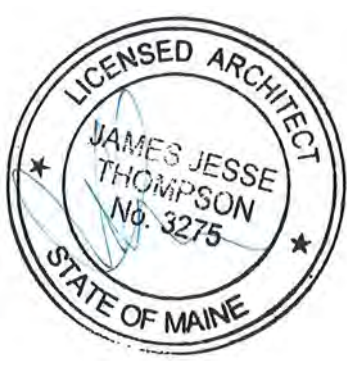

**A508**