



**1 LOBBY RAMP DETAIL**  
SCALE: 3" = 1'-0"

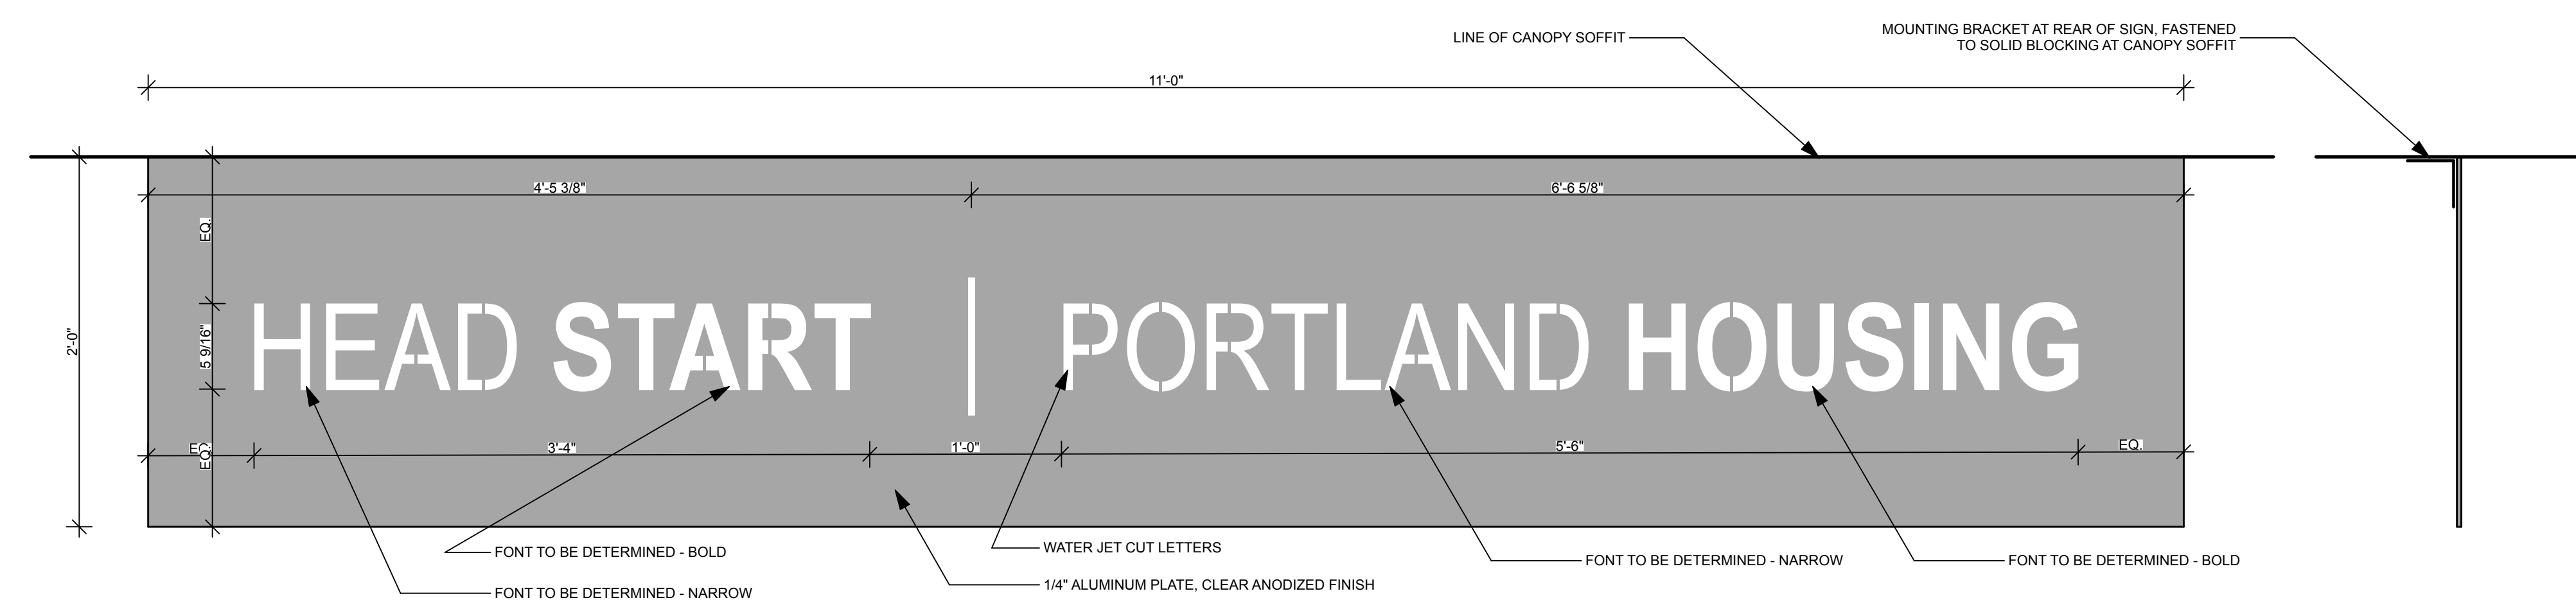

**2 BOYD ST ENTRY SIGNAGE**  
SCALE: 1 1/2" = 1'-0"

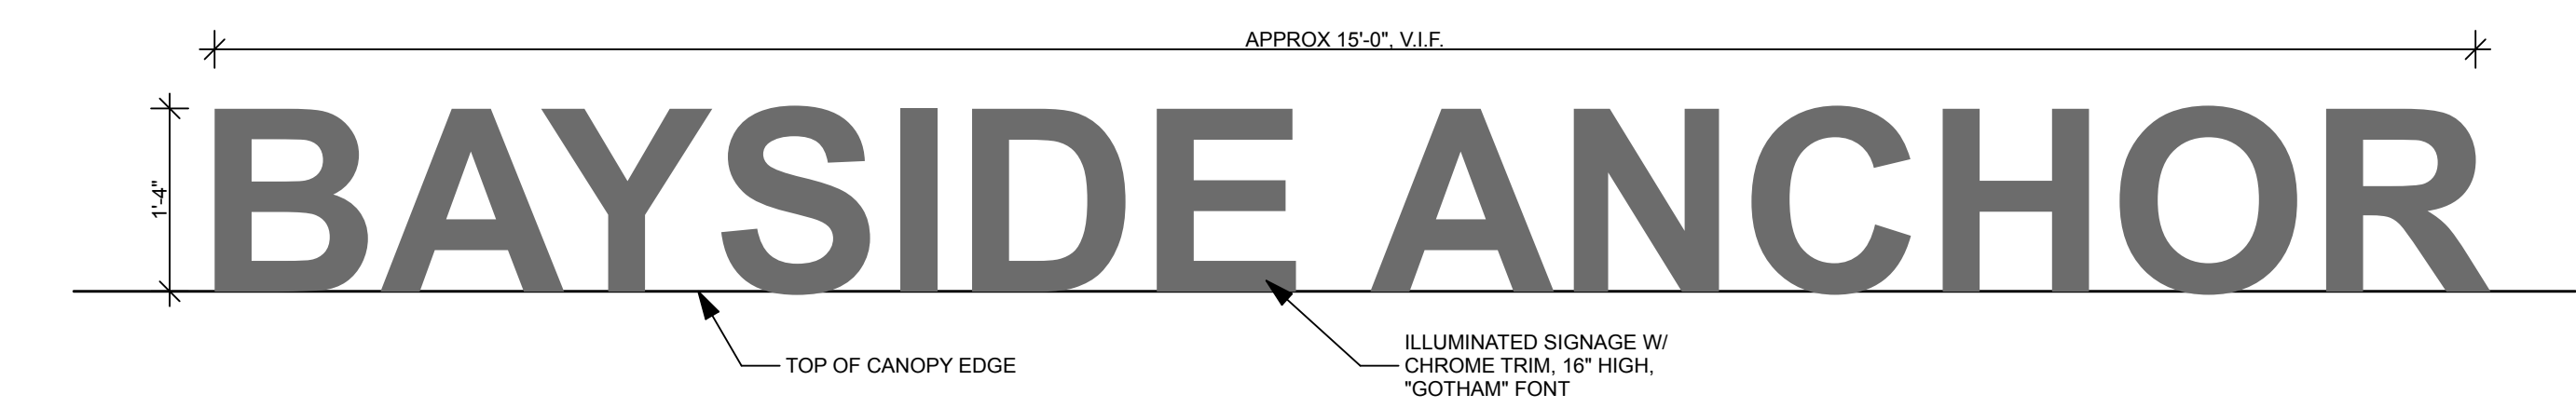

**3 PLAZA ENTRY AND OXFORD ST ENTRY SIGNAGE**  
SCALE: 1 1/2" = 1'-0"