




**17 COMMON AREA BATHROOM**  
SCALE: 1/2" = 1'-0"

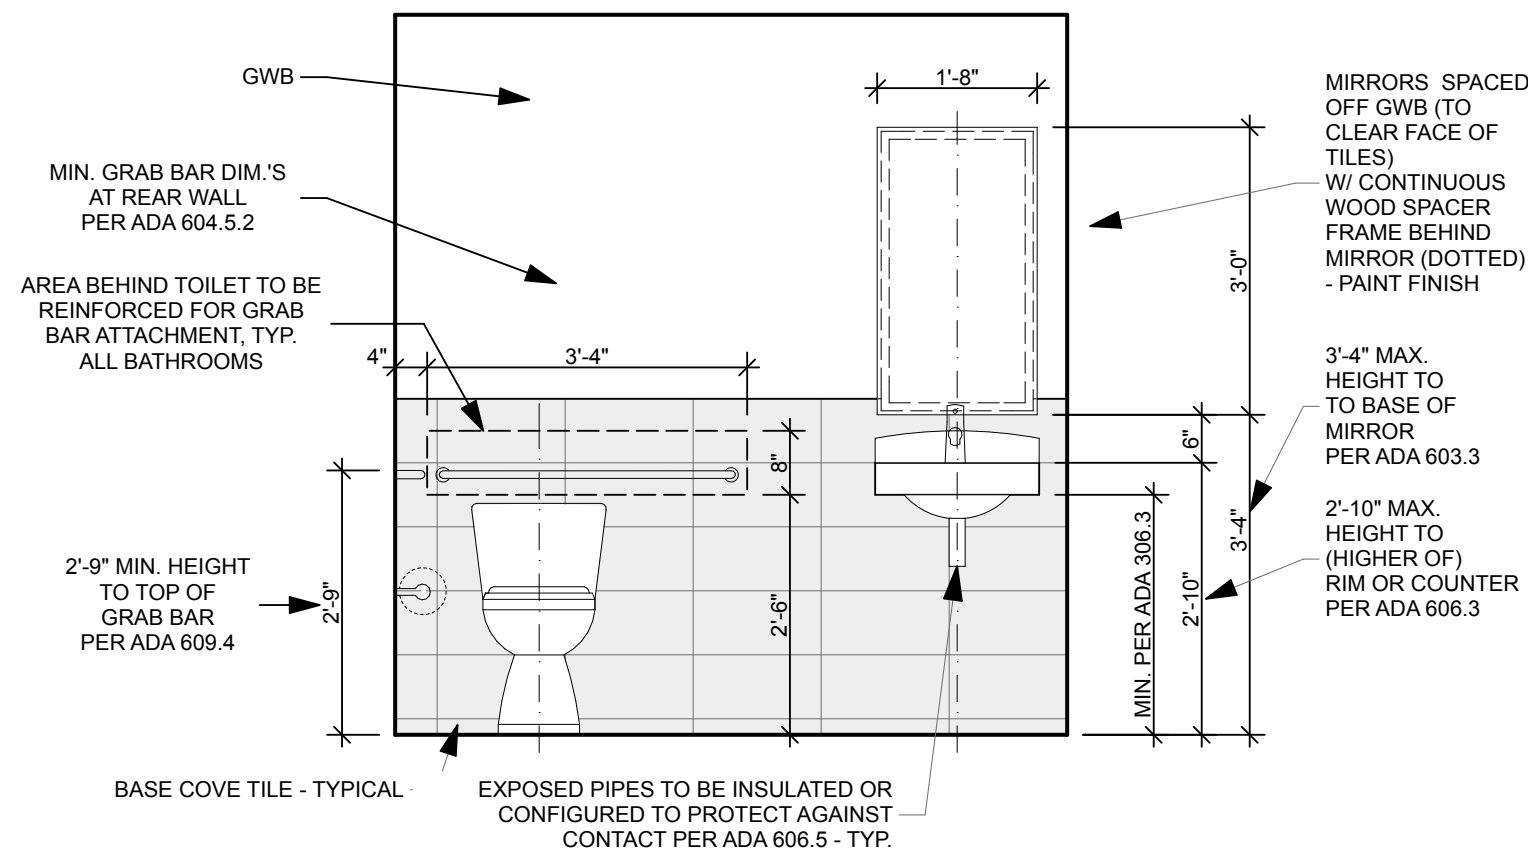


**16 COMMON AREA BATHROOM**  
SCALE: 1/2" = 1'-0"

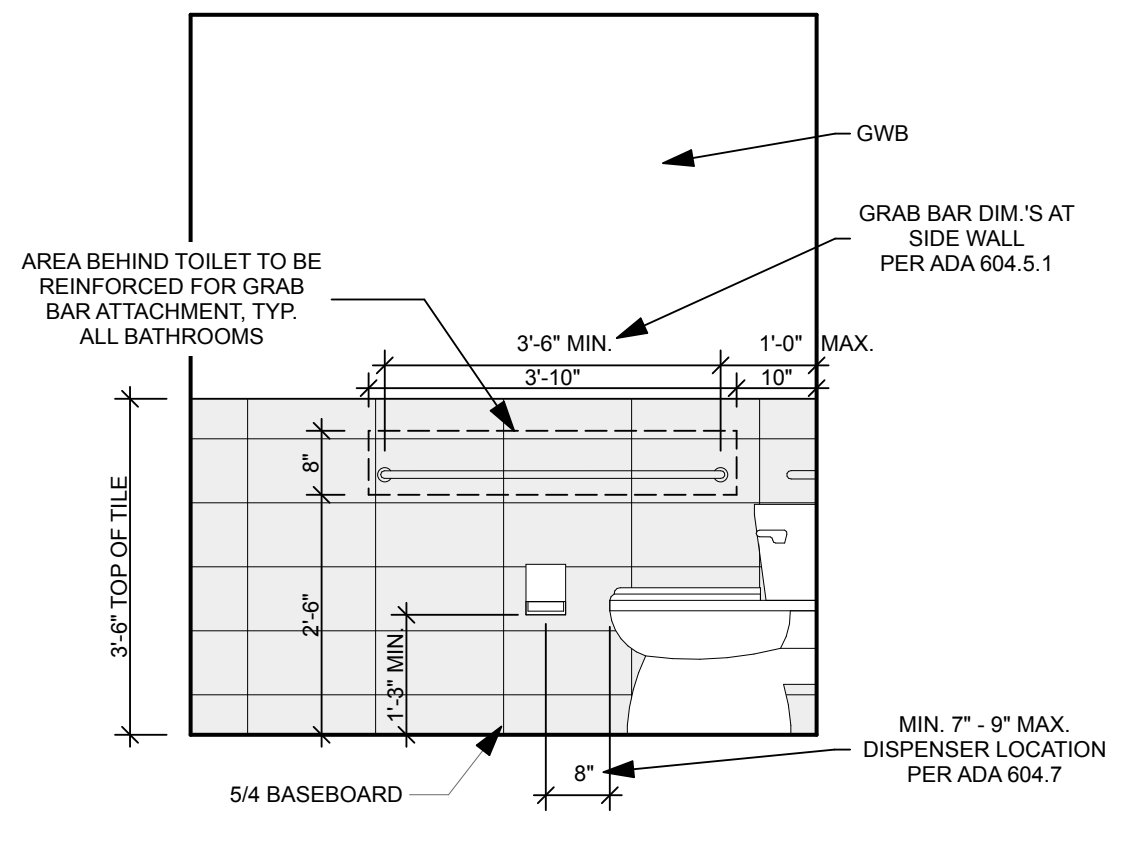


**8 ADAAG & ANSI-A KITCHEN - TYP.**  
SCALE: 1/2" = 1'-0"

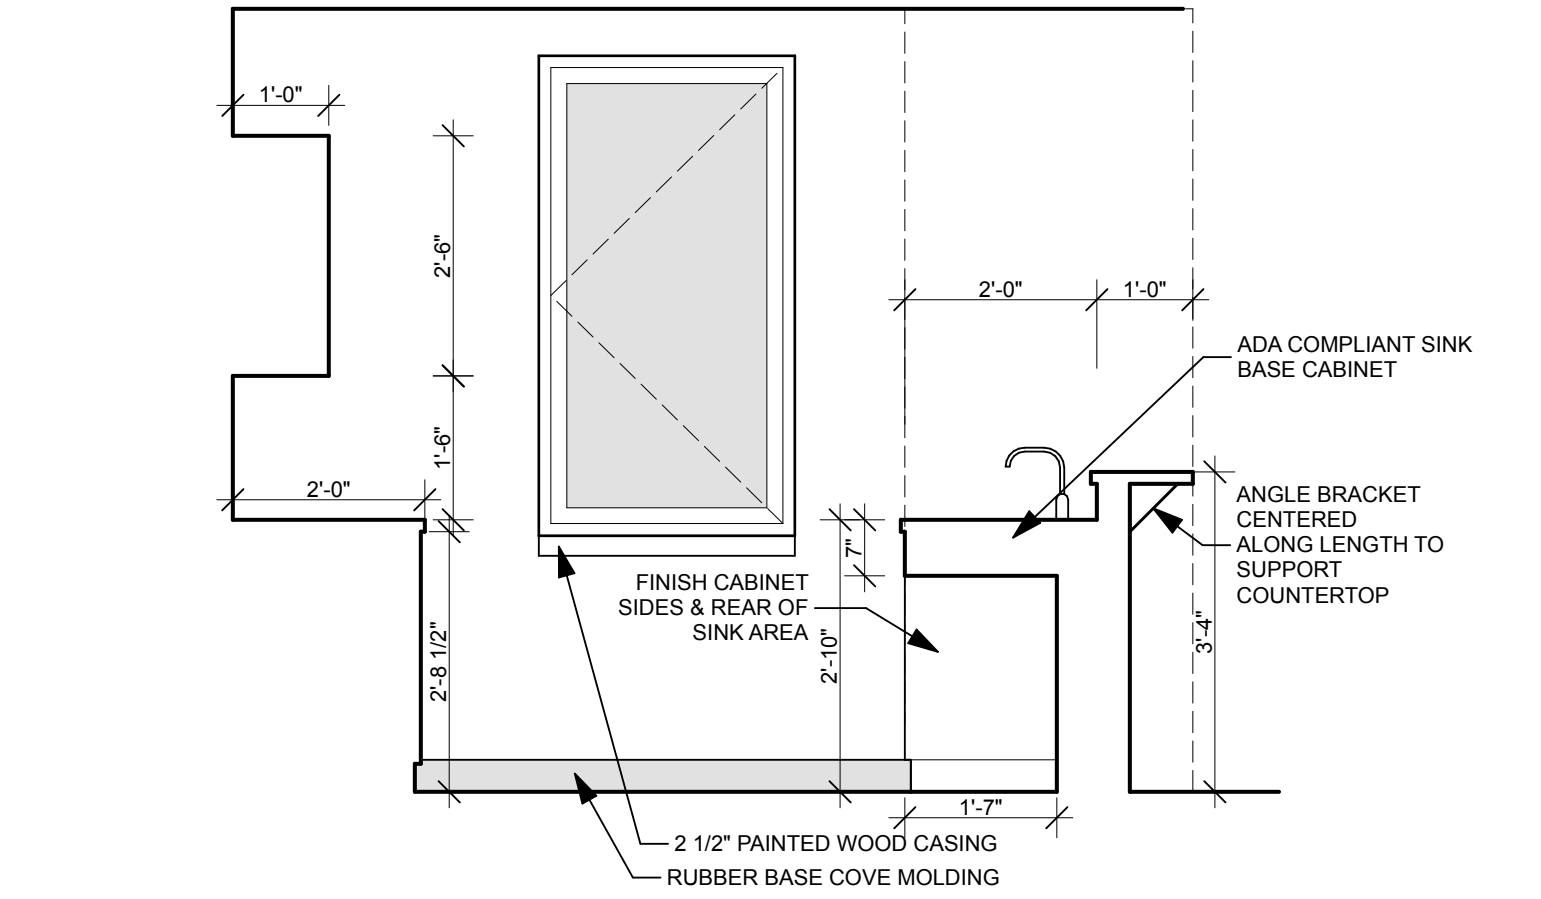


**4 ADAAG & ANSI-A BATHROOM - TYP.**  
SCALE: 1/2" = 1'-0"

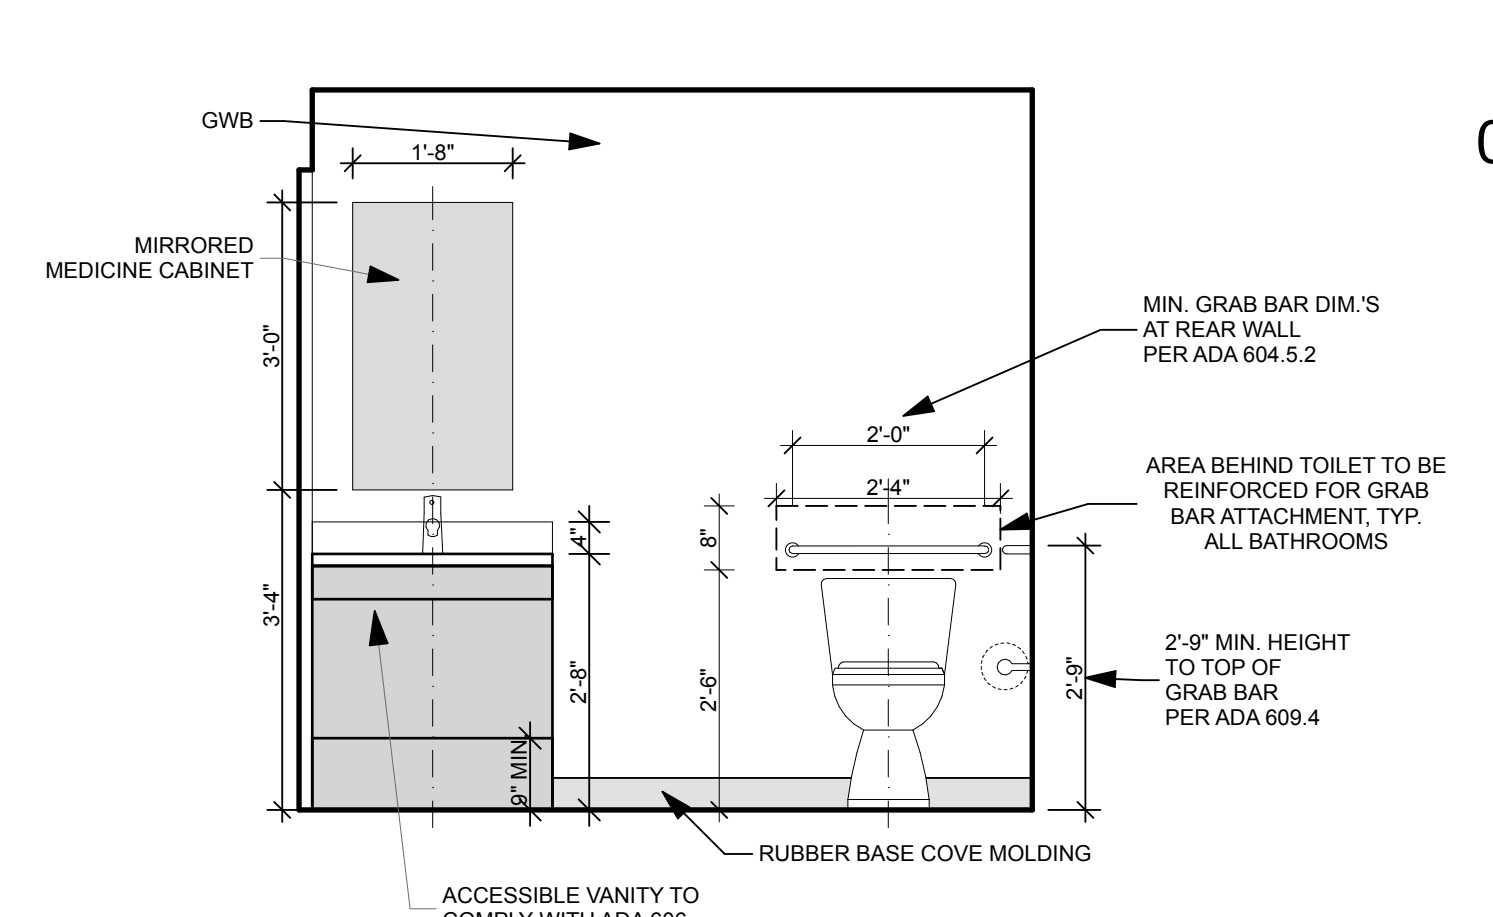


**15 TYP. EFF KITCHEN**  
SCALE: 1/2" = 1'-0"

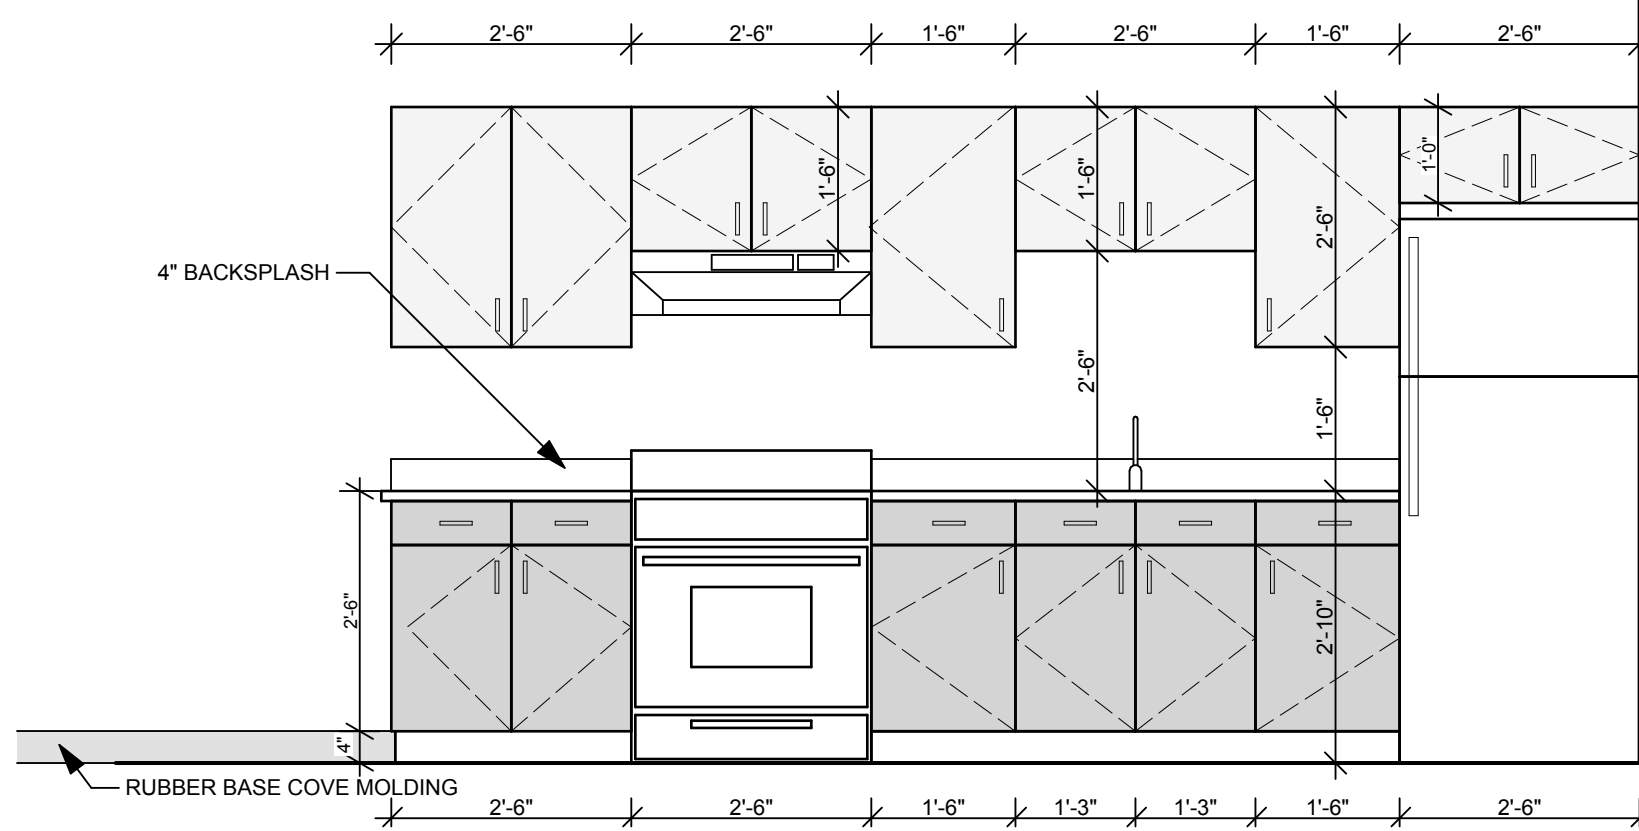


**10 ADAAG & ANSI-A BATHROOM - TYP.**  
SCALE: 1/2" = 1'-0"

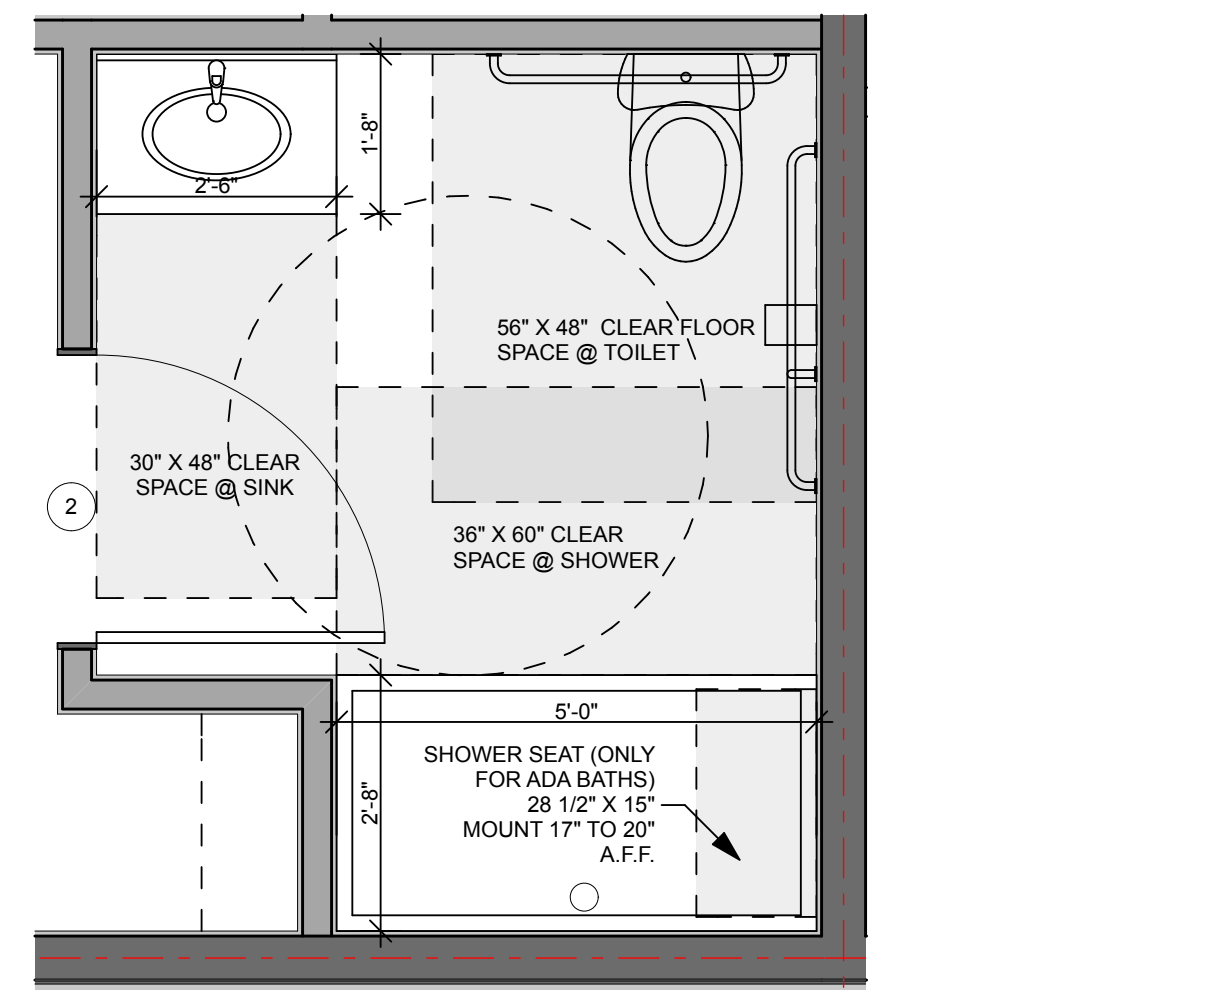


**7 ADAAG & ANSI-A KITCHEN - TYP.**  
SCALE: 1/2" = 1'-0"

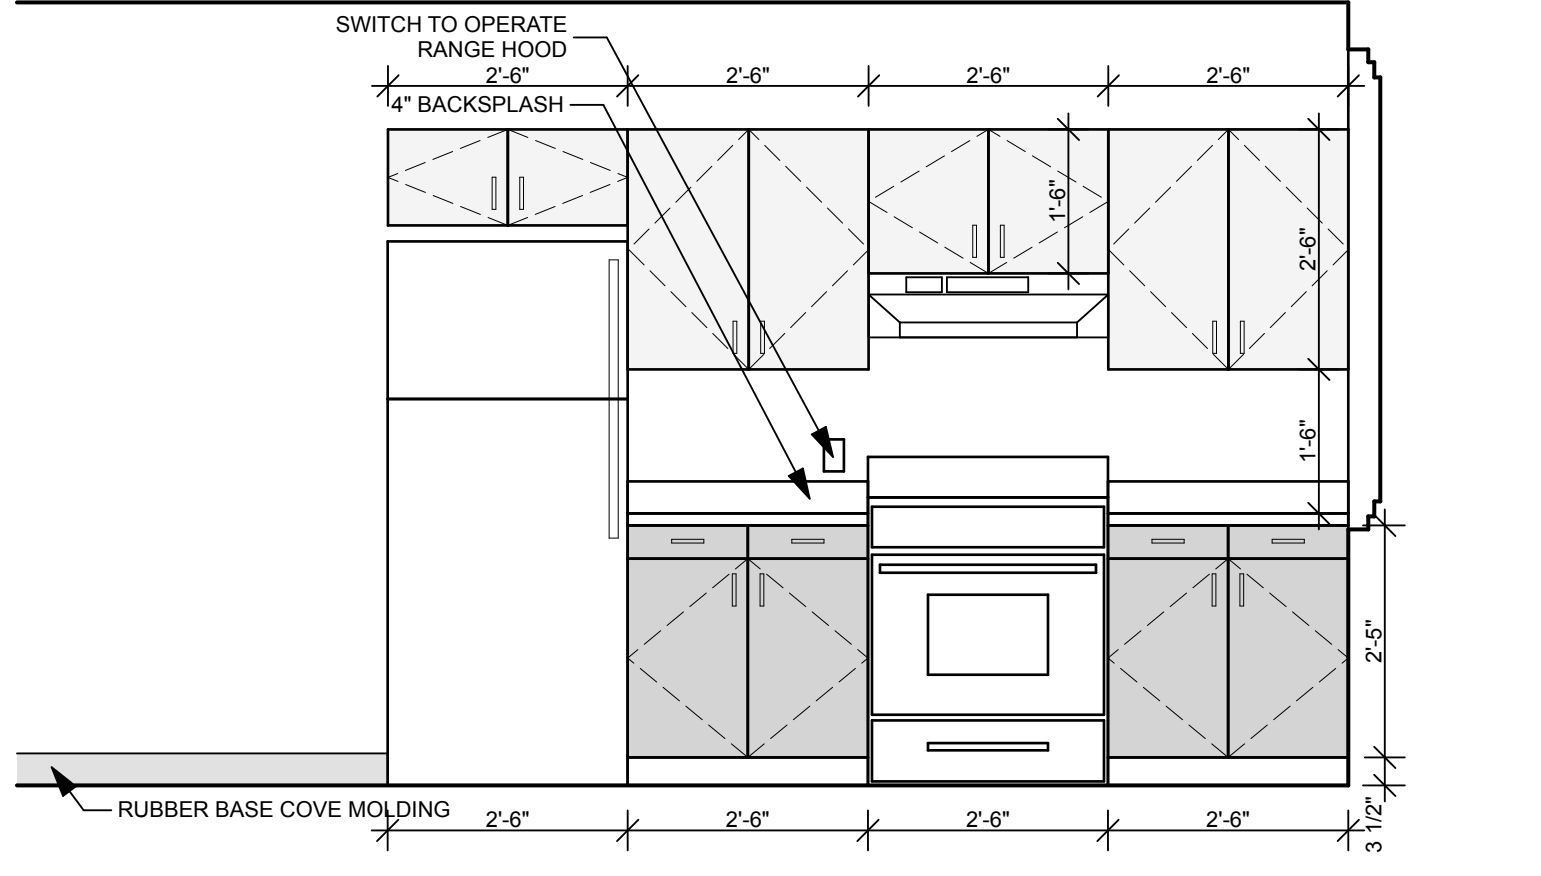


**3 ADAAG & ANSI-A BATHROOM - TYP.**  
SCALE: 1/2" = 1'-0"

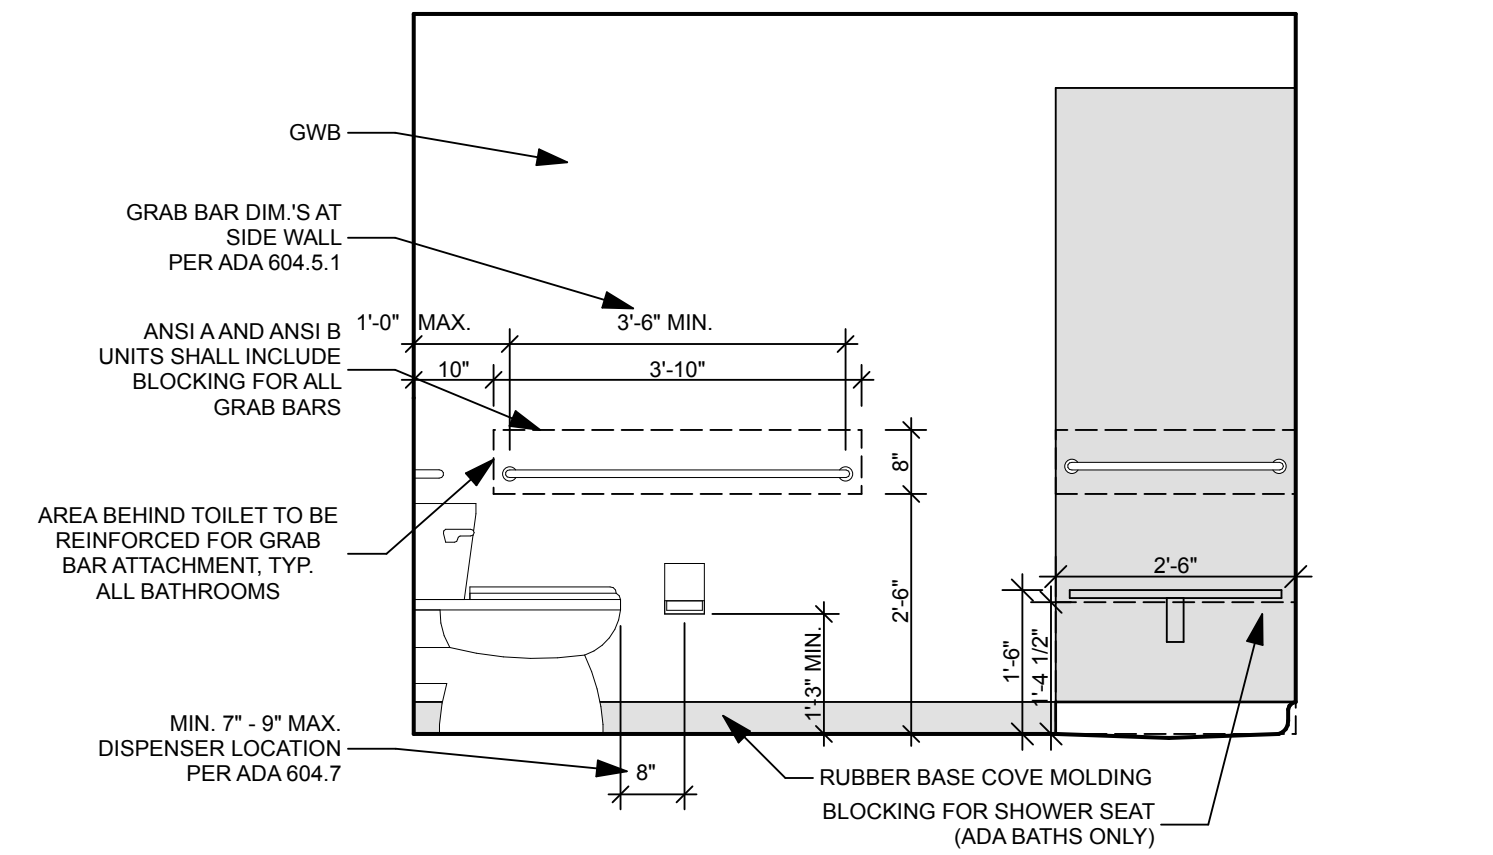


**14 TYP. PANTRY**  
SCALE: 1/2" = 1'-0"

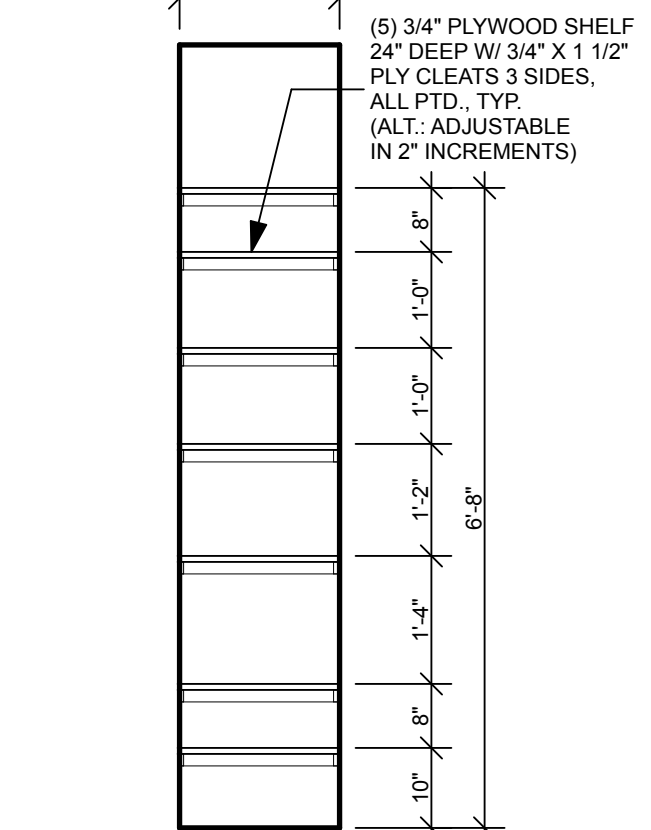


**12 TYP. LINEN**  
SCALE: 1/2" = 1'-0"

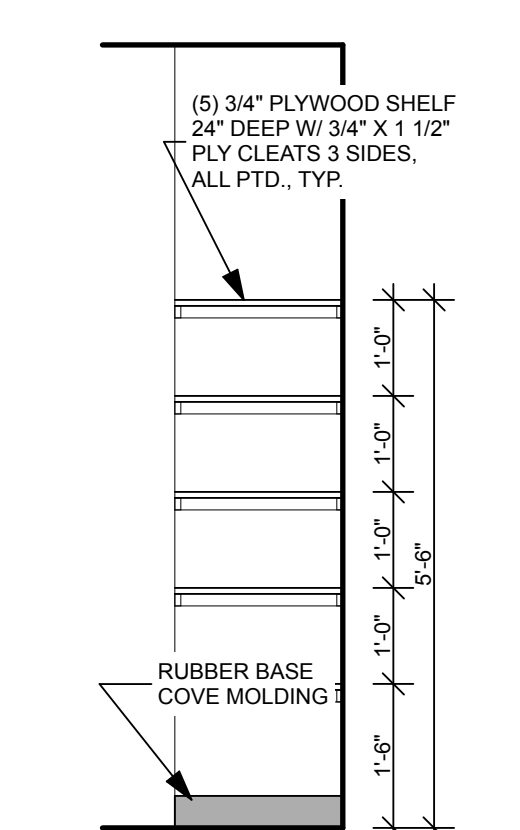


**6 ADAAG & ANSI-A KITCHEN - TYP.**  
SCALE: 1/2" = 1'-0"

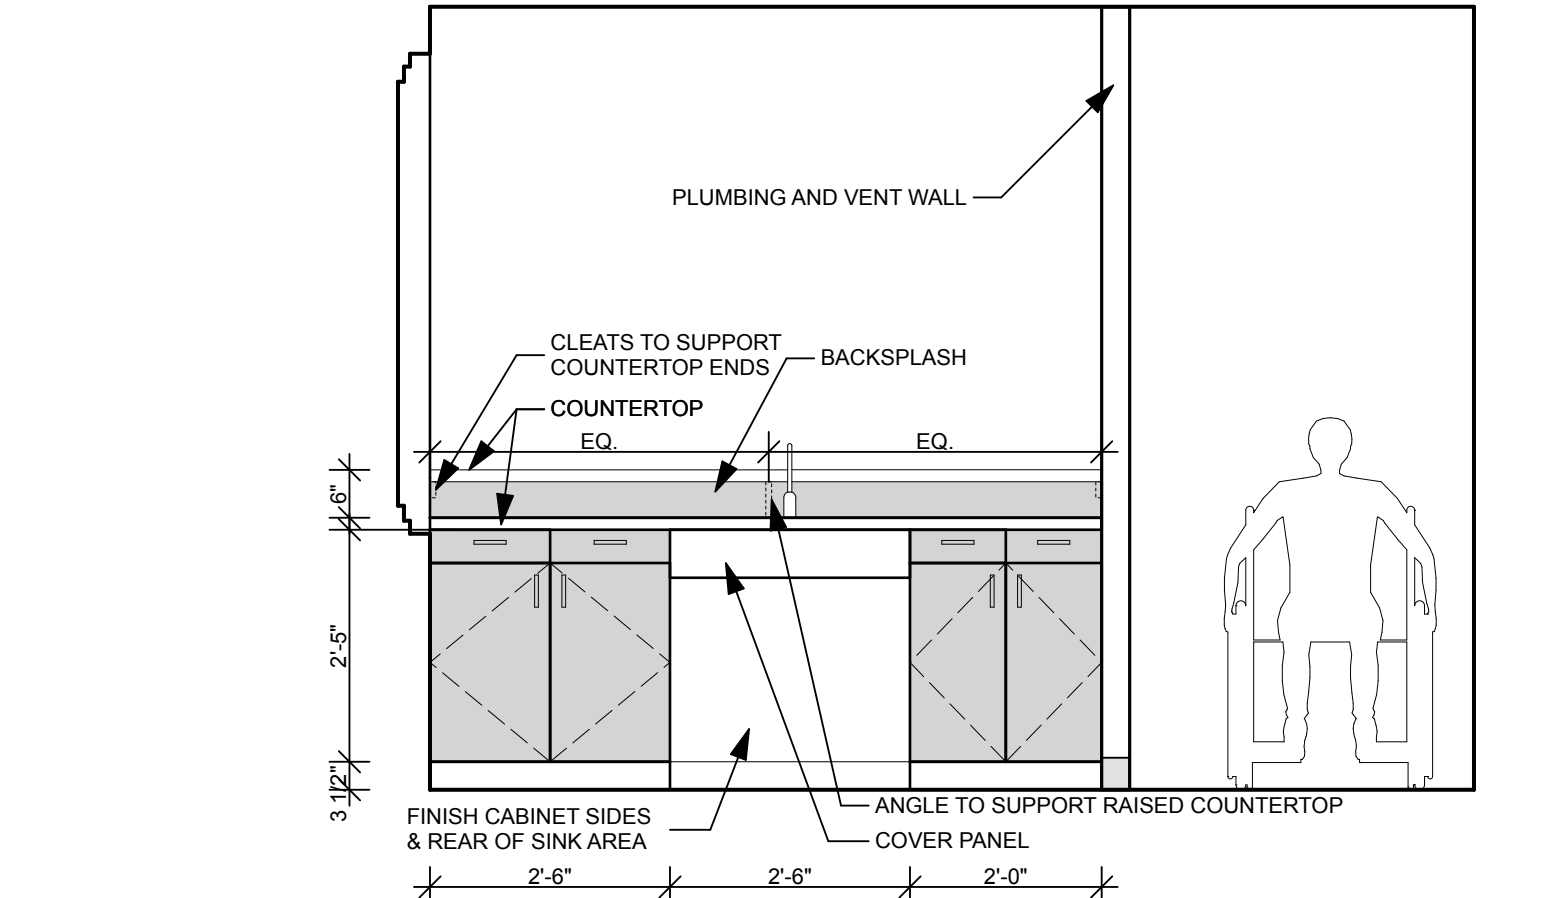


**2 ADAAG & ANSI-A BATHROOM - TYP.**  
SCALE: 1/2" = 1'-0"

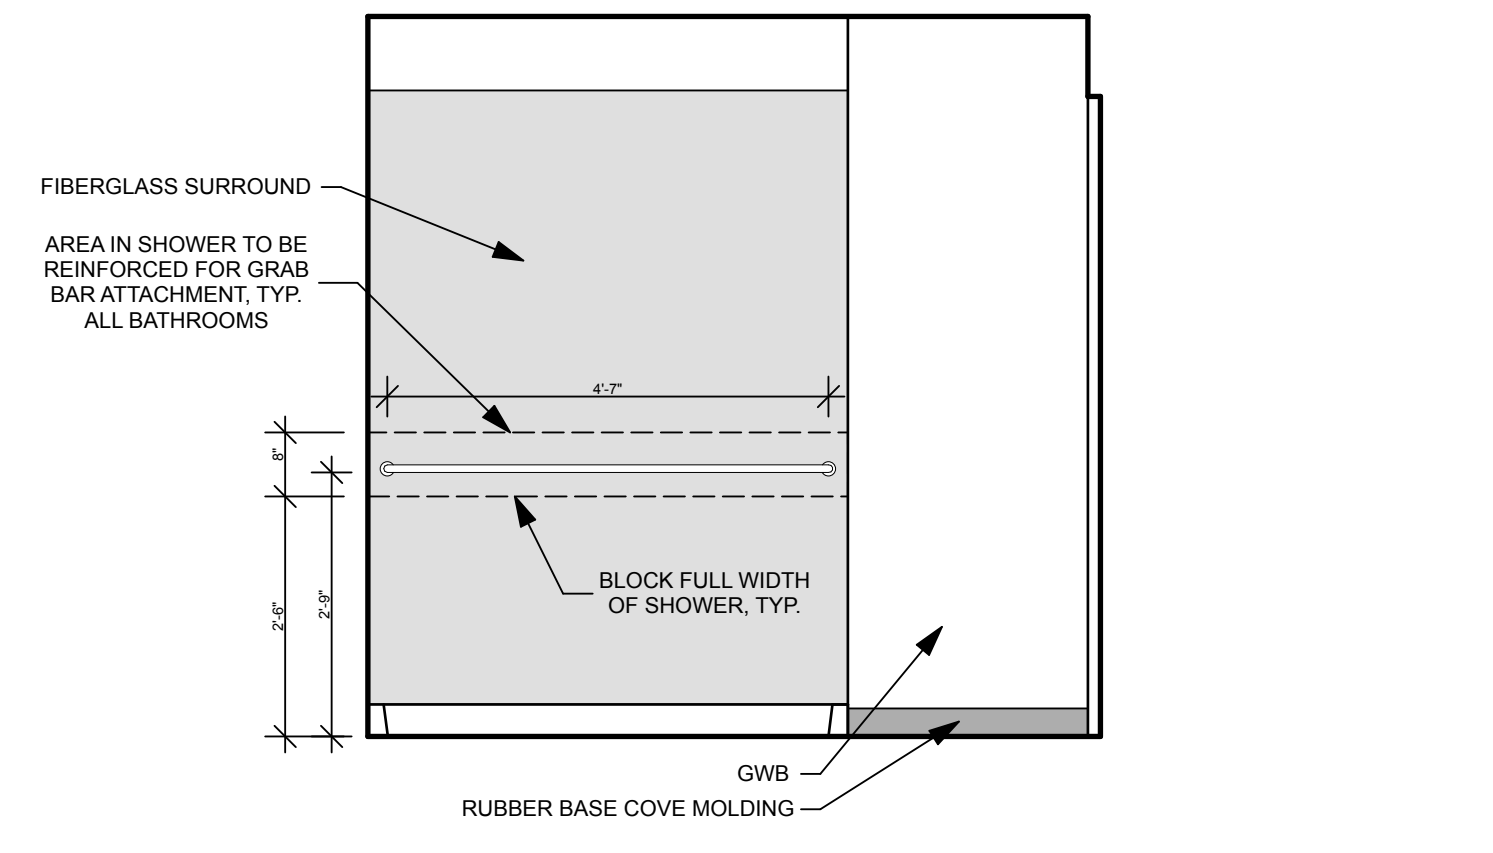


**13 TYP. BEDROOM CLOSET**  
SCALE: 1/2" = 1'-0"

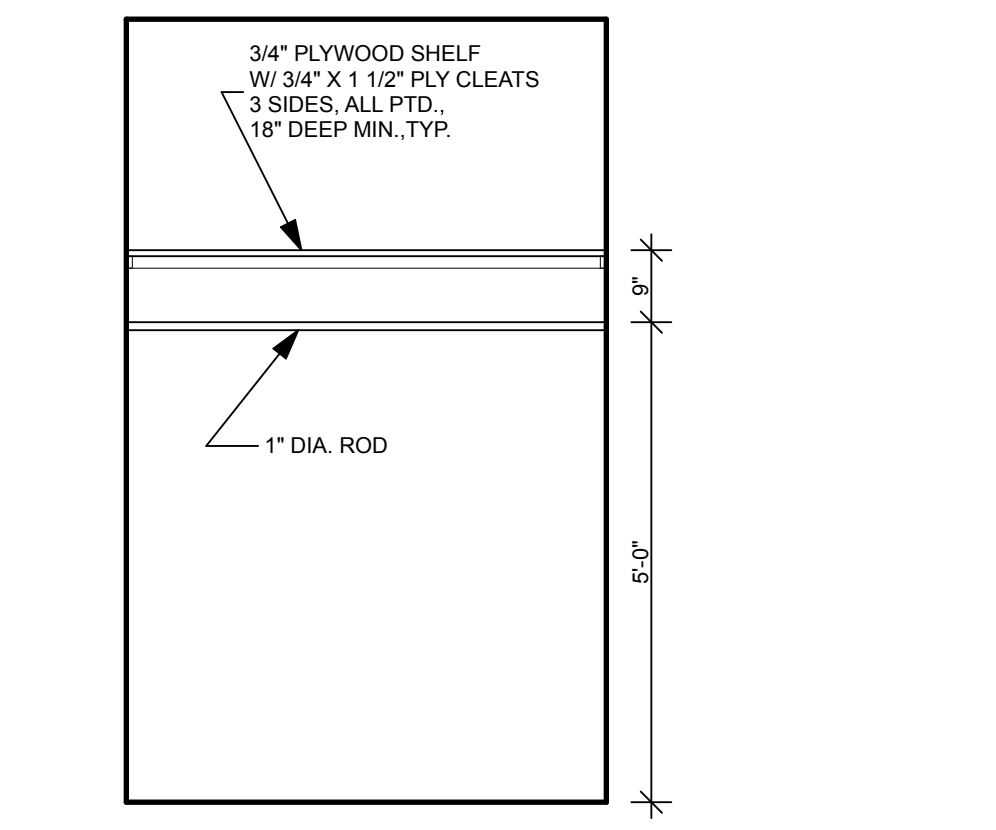


**11 TYP. COAT CLO.**  
SCALE: 1/2" = 1'-0"

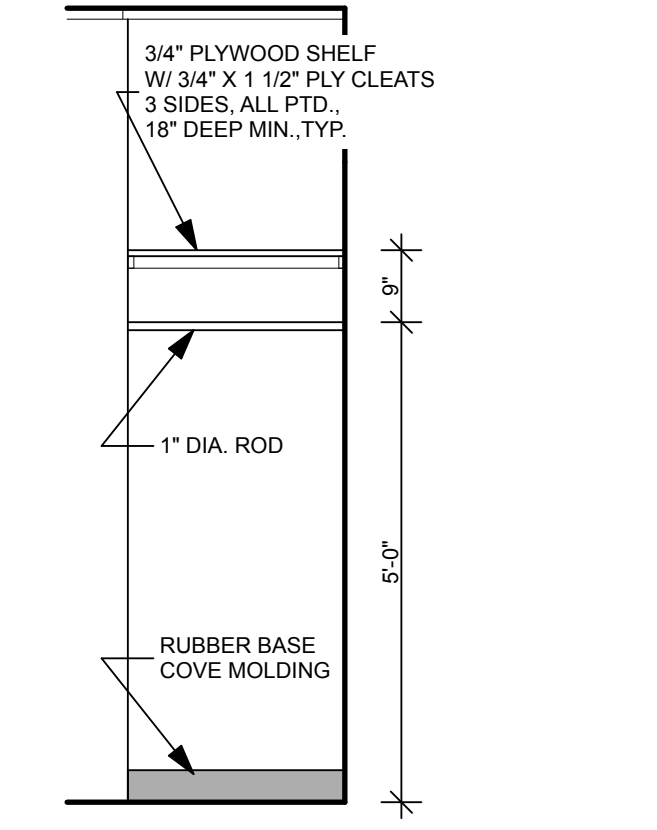

**9 ADAAG & ANSI-A KITCHEN - TYP.**  
SCALE: 1/2" = 1'-0"

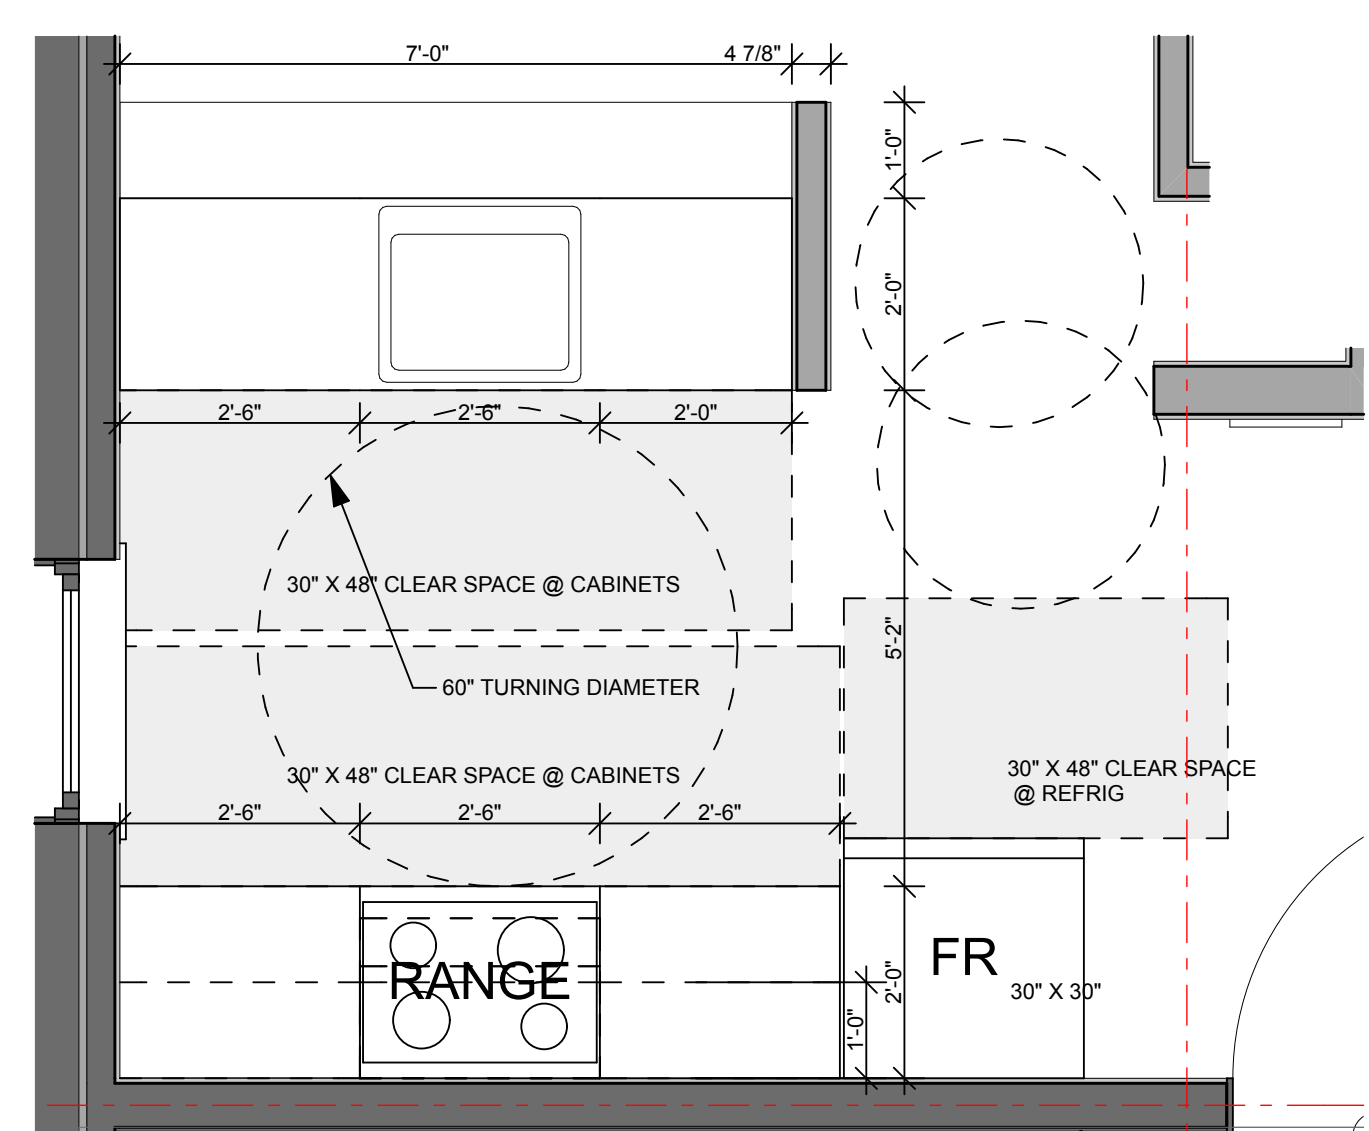

**5 ADAAG & ANSI-A KITCHEN - TYP.**  
SCALE: 1/2" = 1'-0"

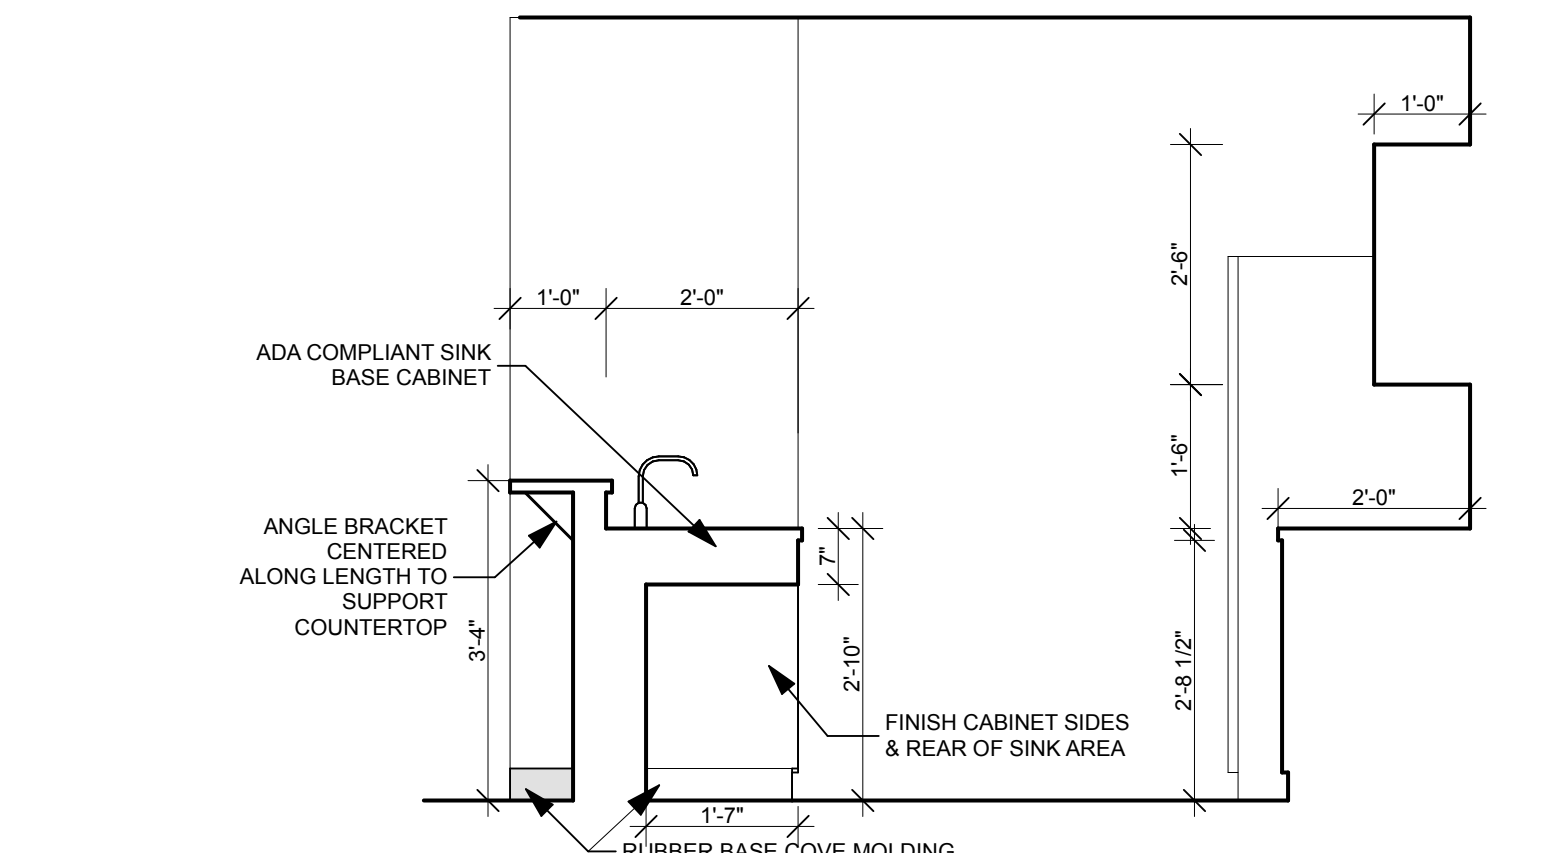

**1 ADAAG & ANSI-A BATHROOM - TYP.**  
SCALE: 1/2" = 1'-0"

