

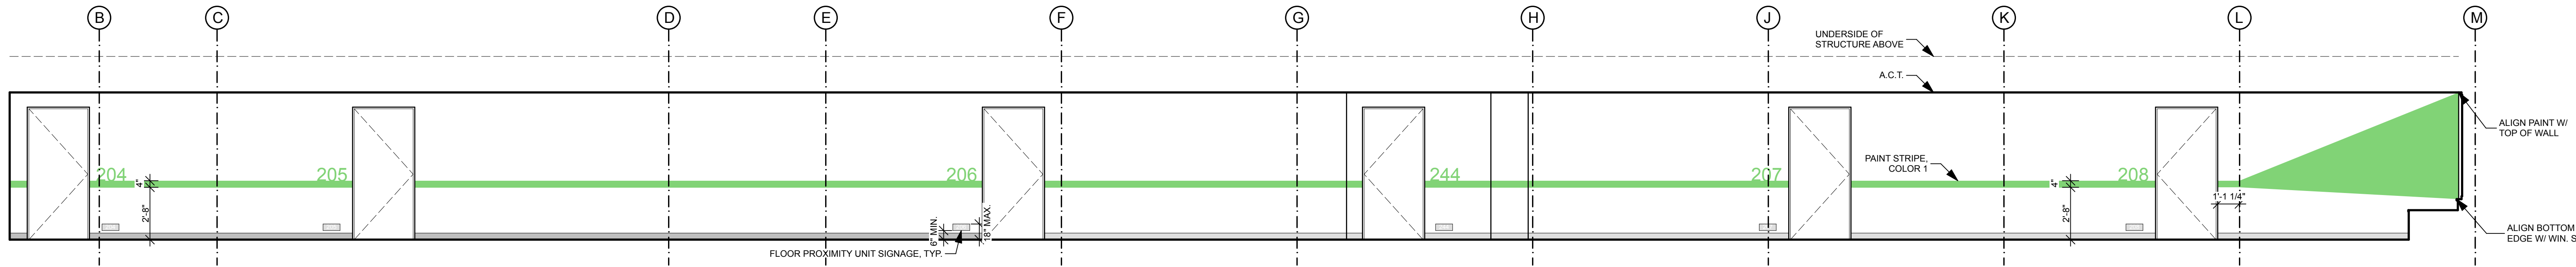
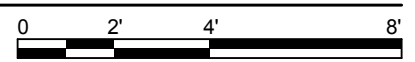



10 TYP. HALLWAY LONG - NW  
SCALE: 1/4" = 1'-0"

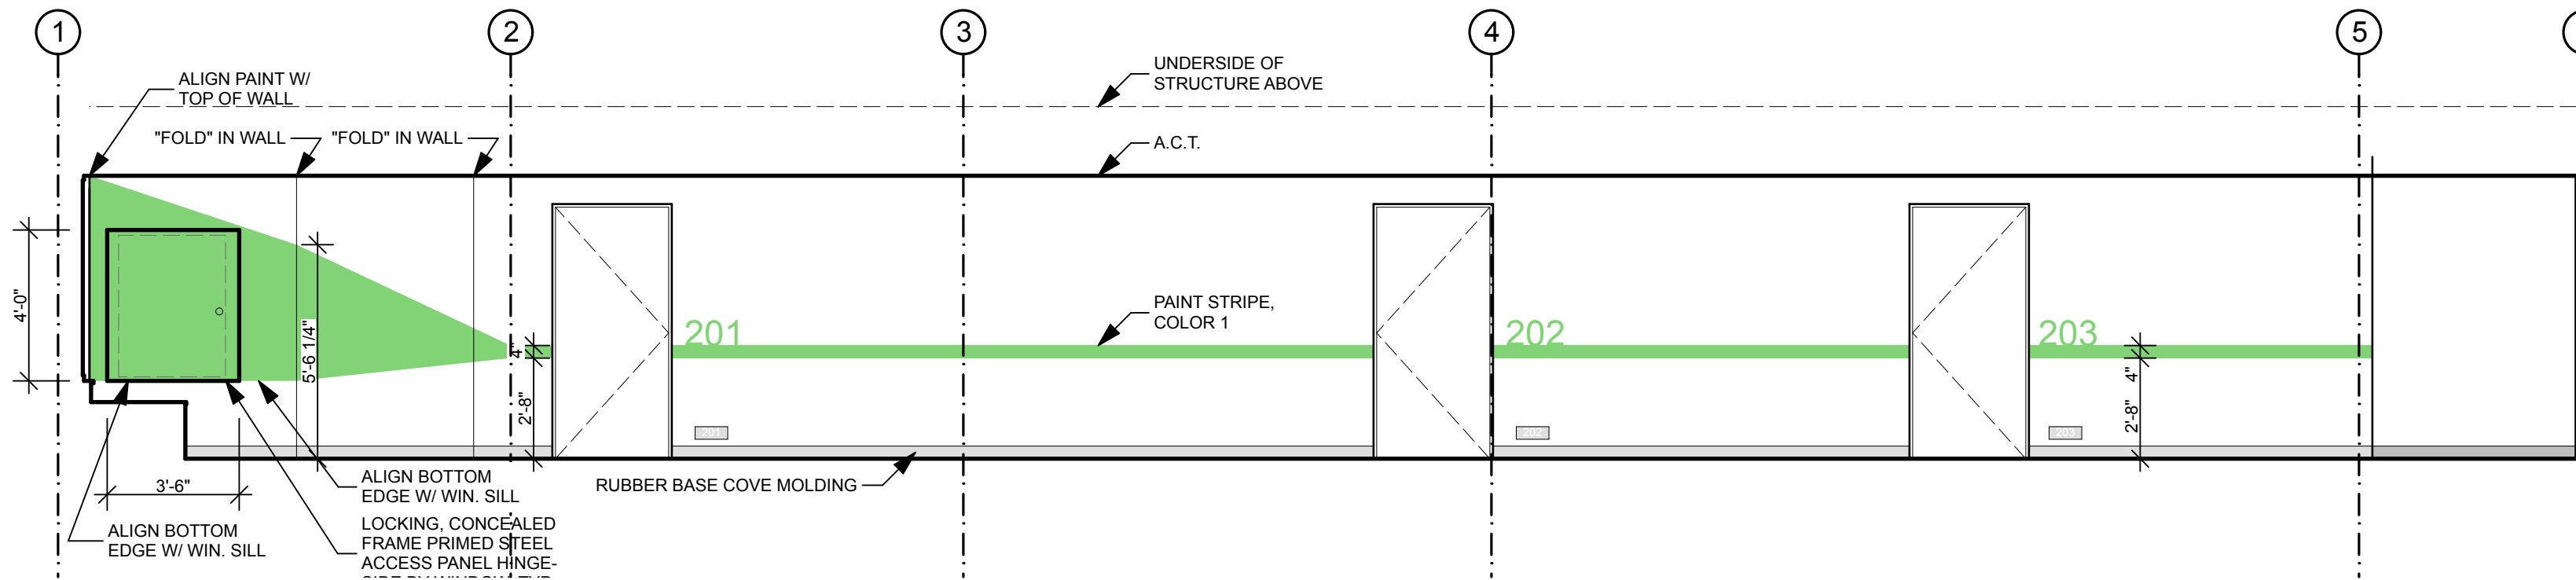



9 TYP. HALLWAY LONG - SE  
SCALE: 1/4" = 1'-0"

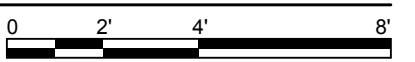



8 TYP. HALLWAY SHORT - NE  
SCALE: 1/4" = 1'-0"

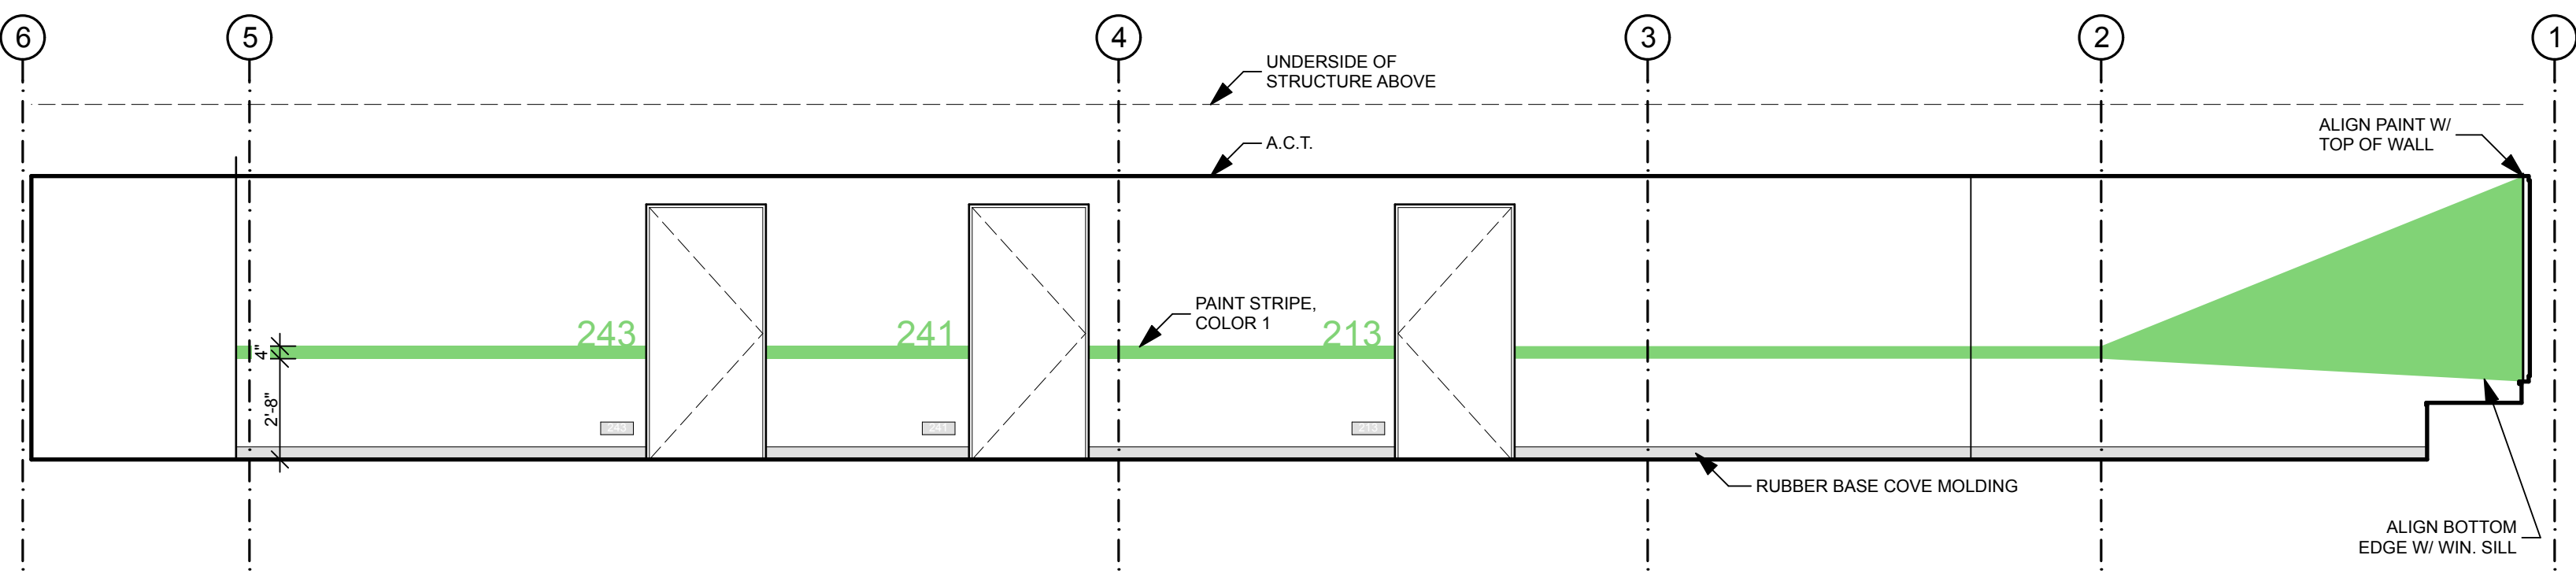



7 TYP. HALLWAY SHORT - SW  
SCALE: 1/4" = 1'-0"

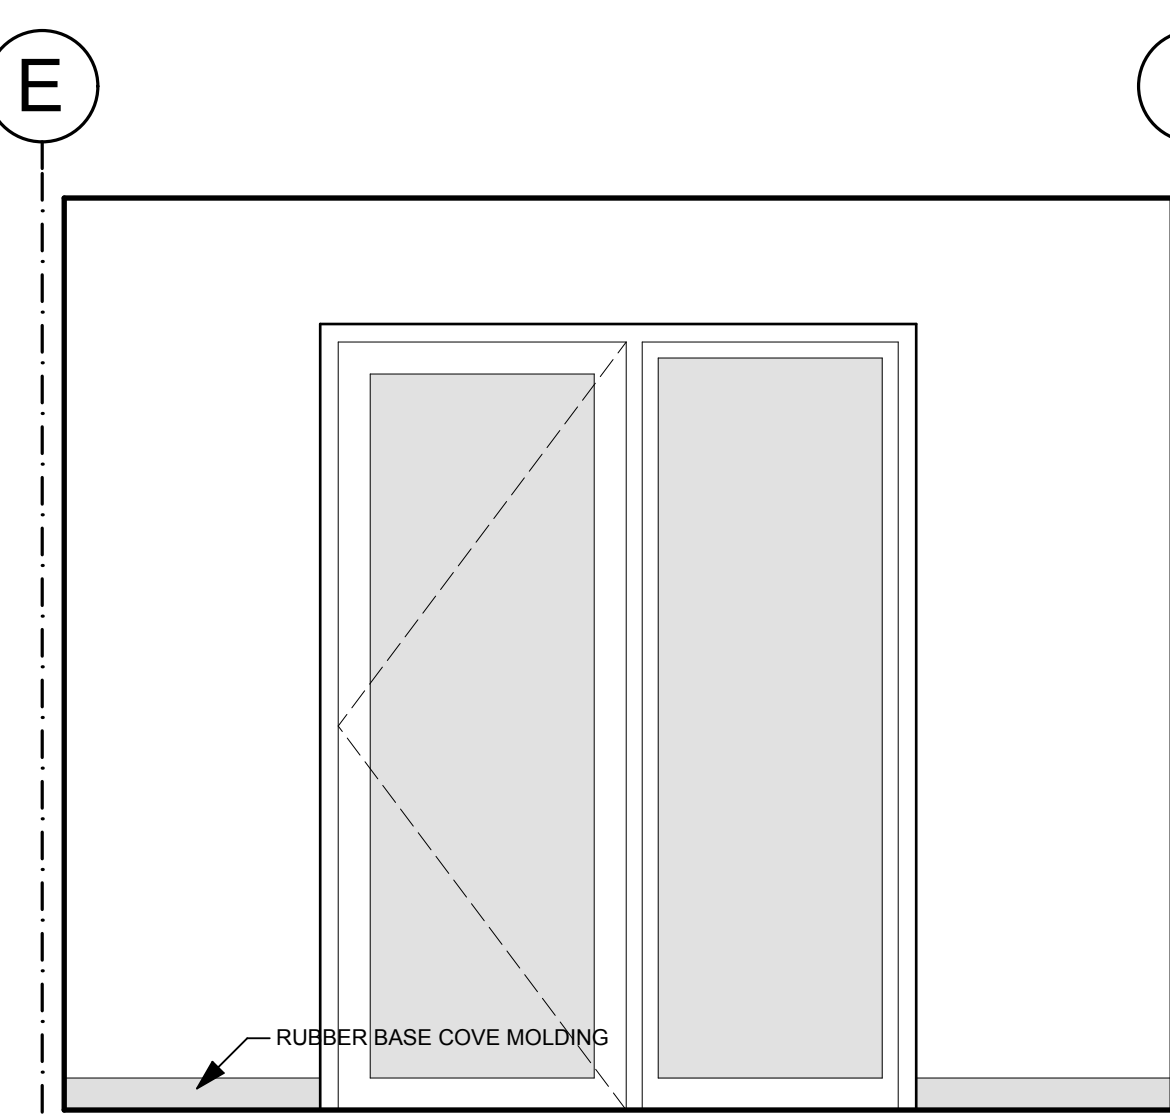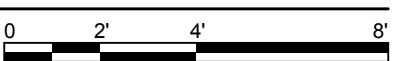



6 VESTIBULE - SE  
SCALE: 1/2" = 1'-0"

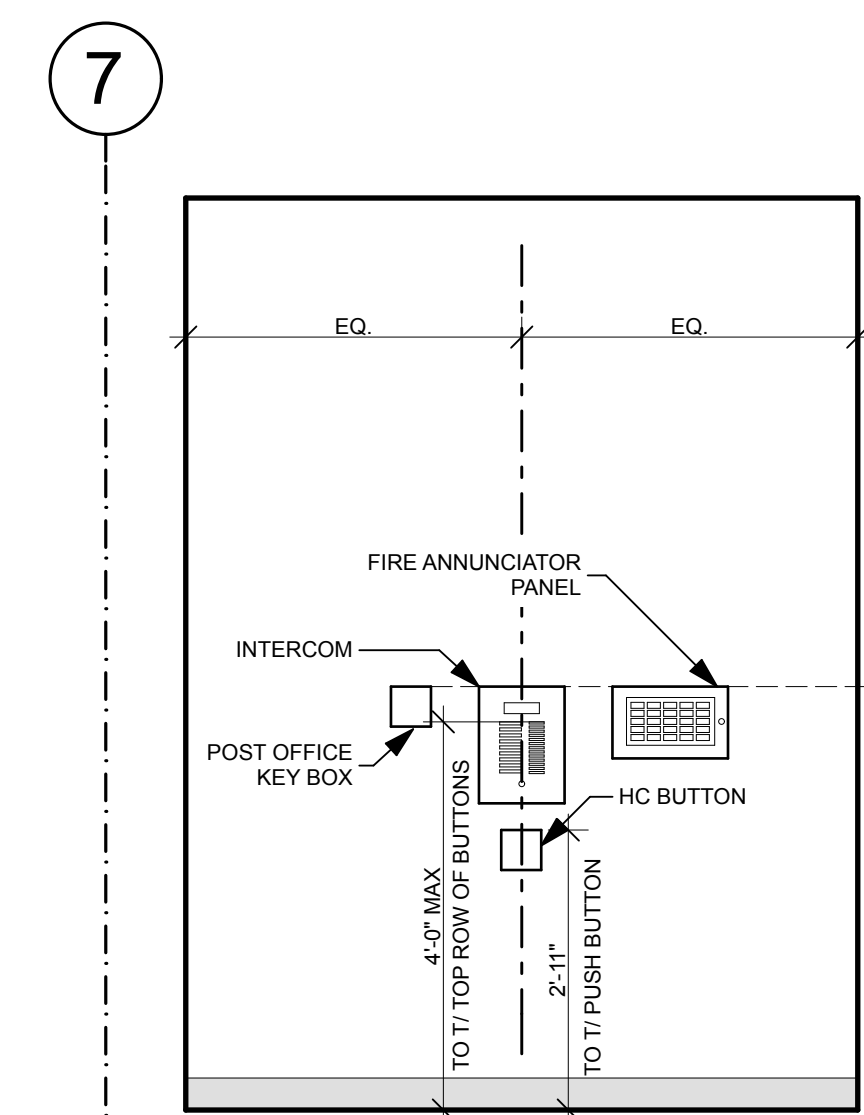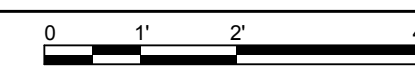


5 VESTIBULE - SW  
SCALE: 1/2" = 1'-0"

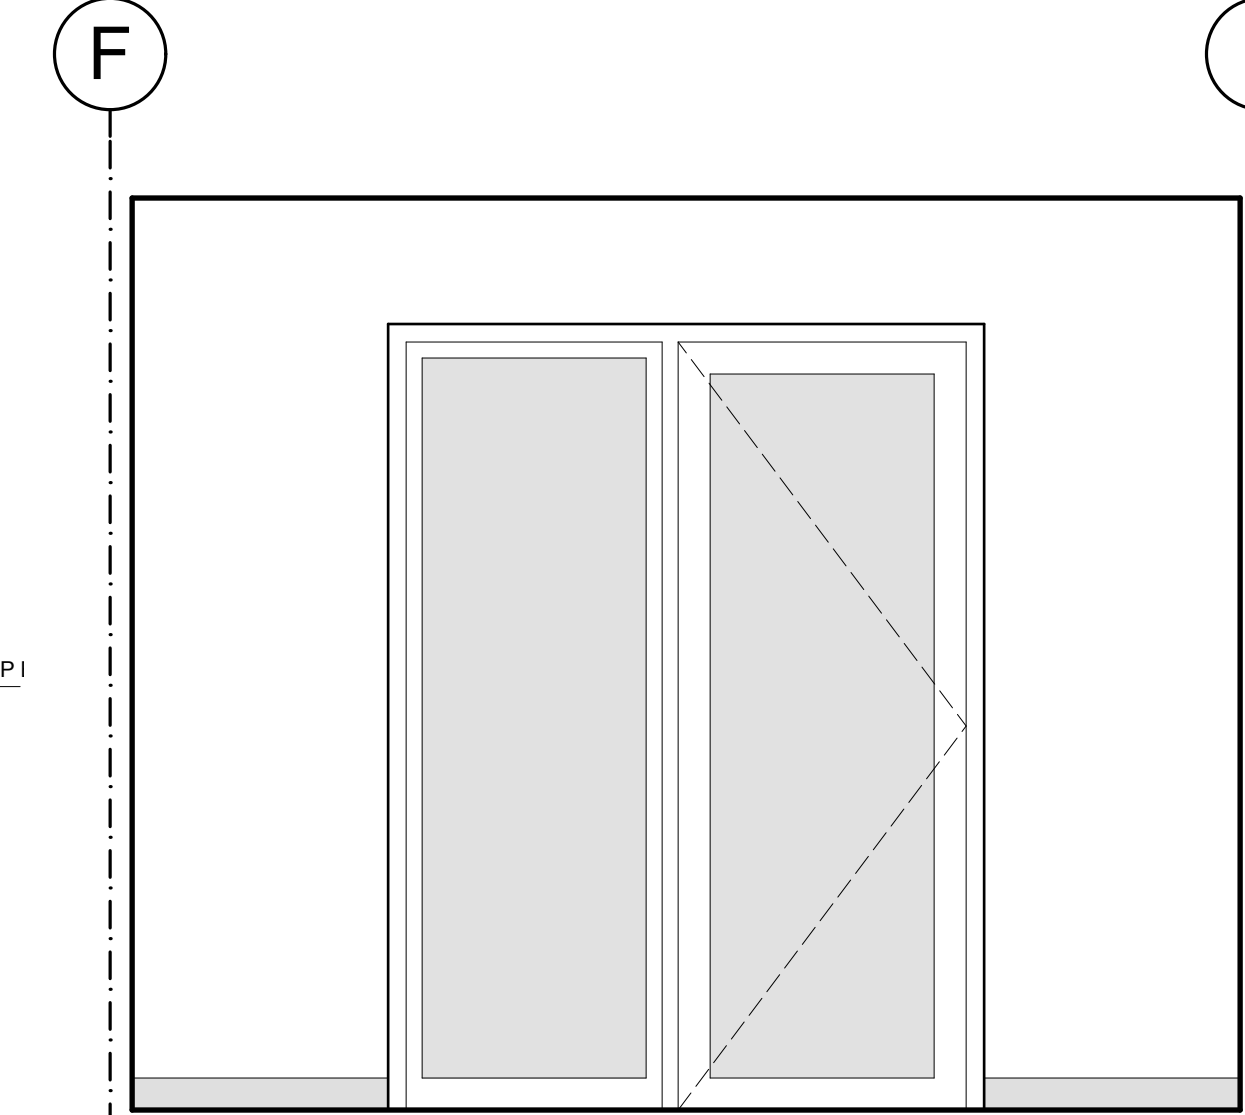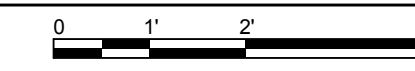



4 VESTIBULE - NW  
SCALE: 1/2" = 1'-0"

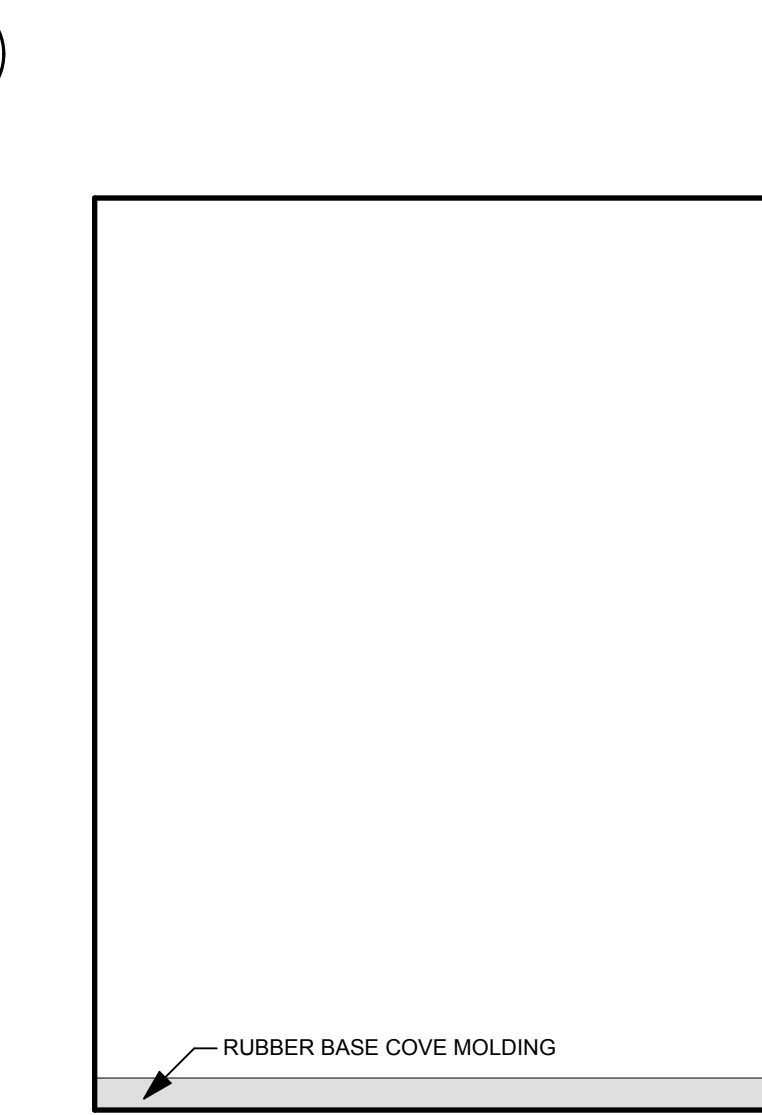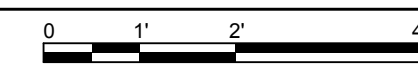

3 VESTIBULE - NE  
SCALE: 1/2" = 1'-0"

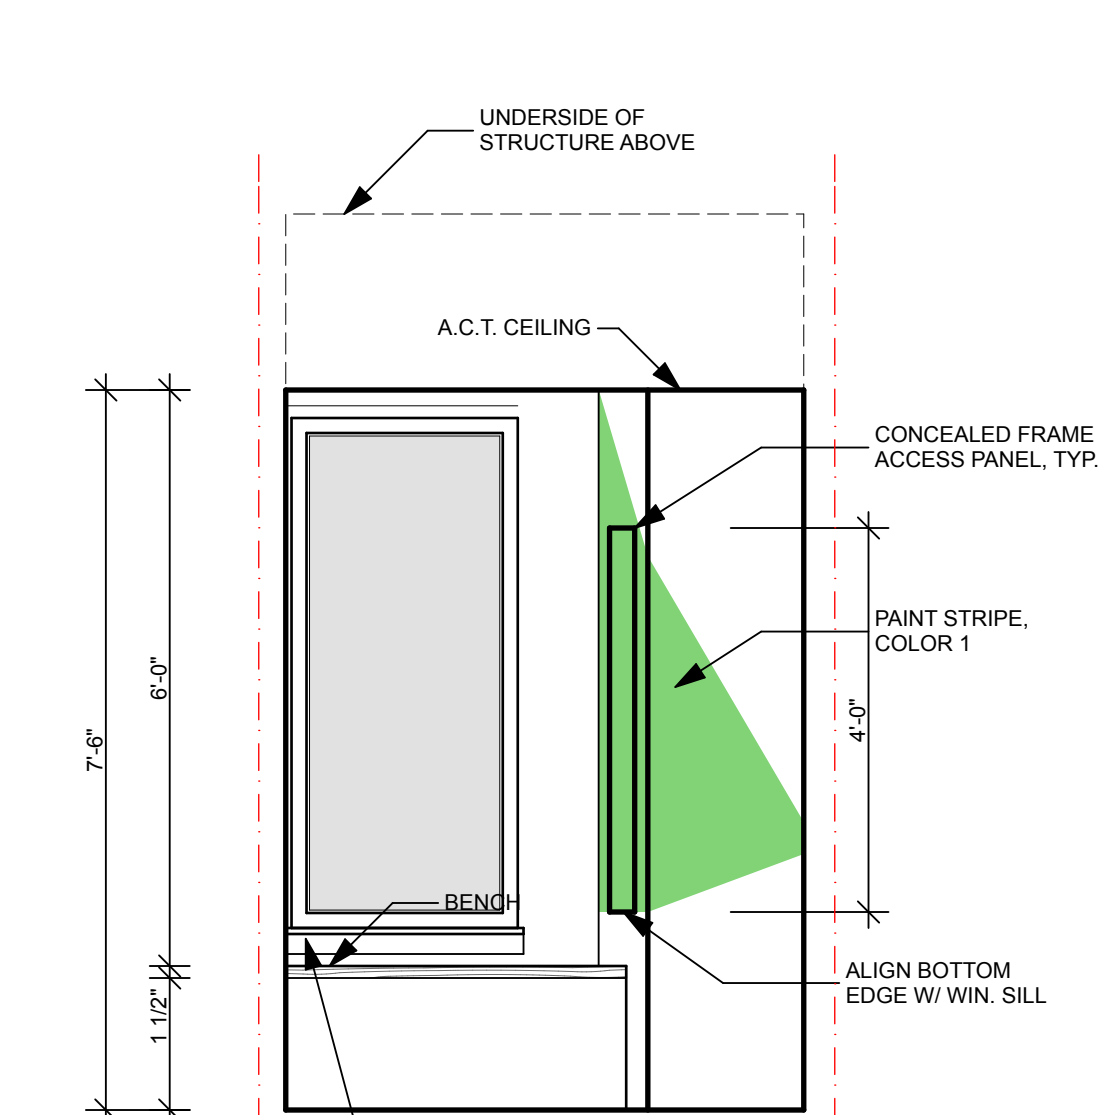

2 TYP. HALLWAY END  
SCALE: 1/2" = 1'-0"

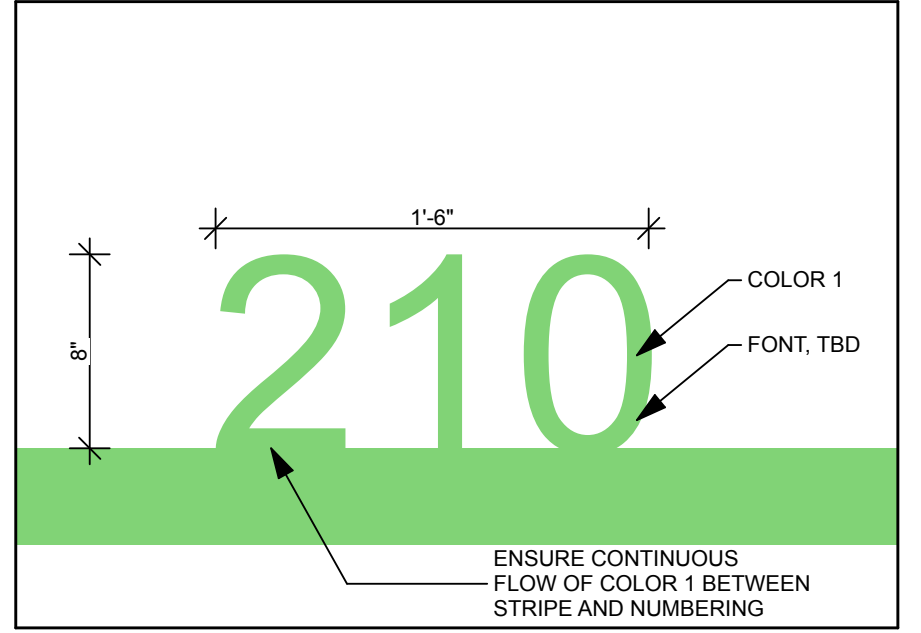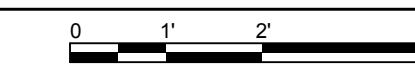

1 UNIT NUMBERING DETAIL  
SCALE: 1 1/2" = 1'-0"

