

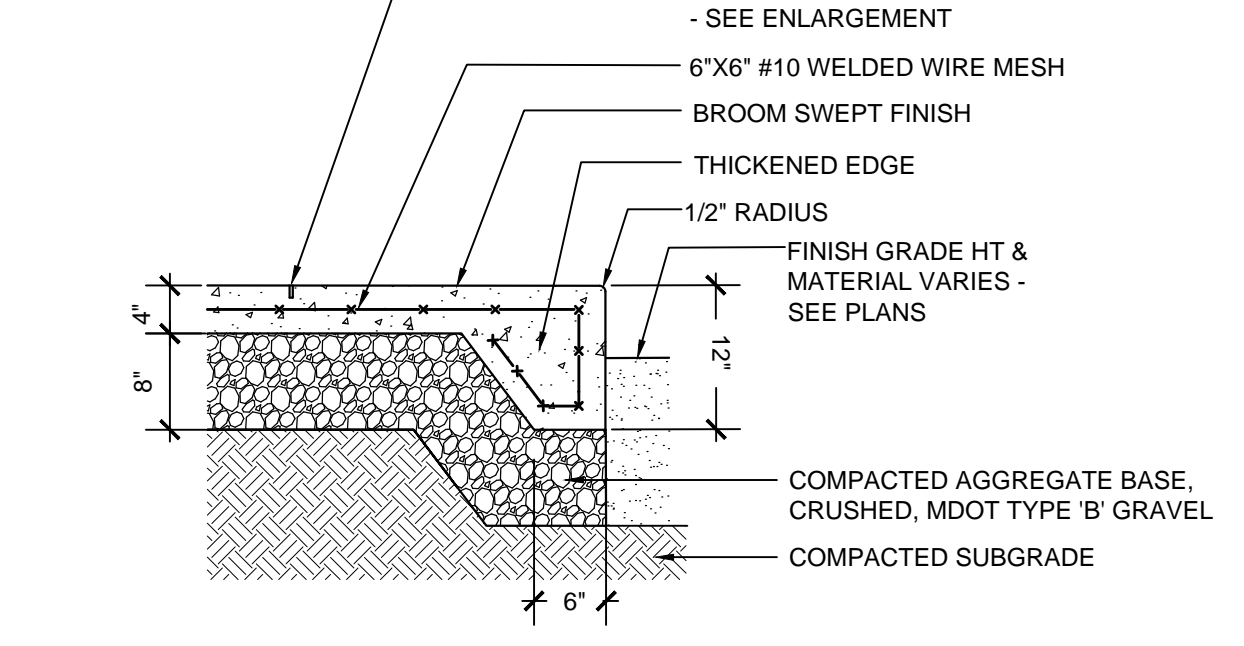
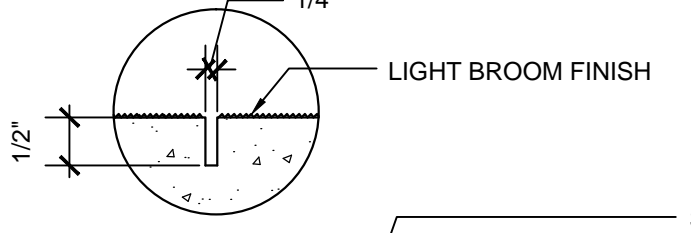
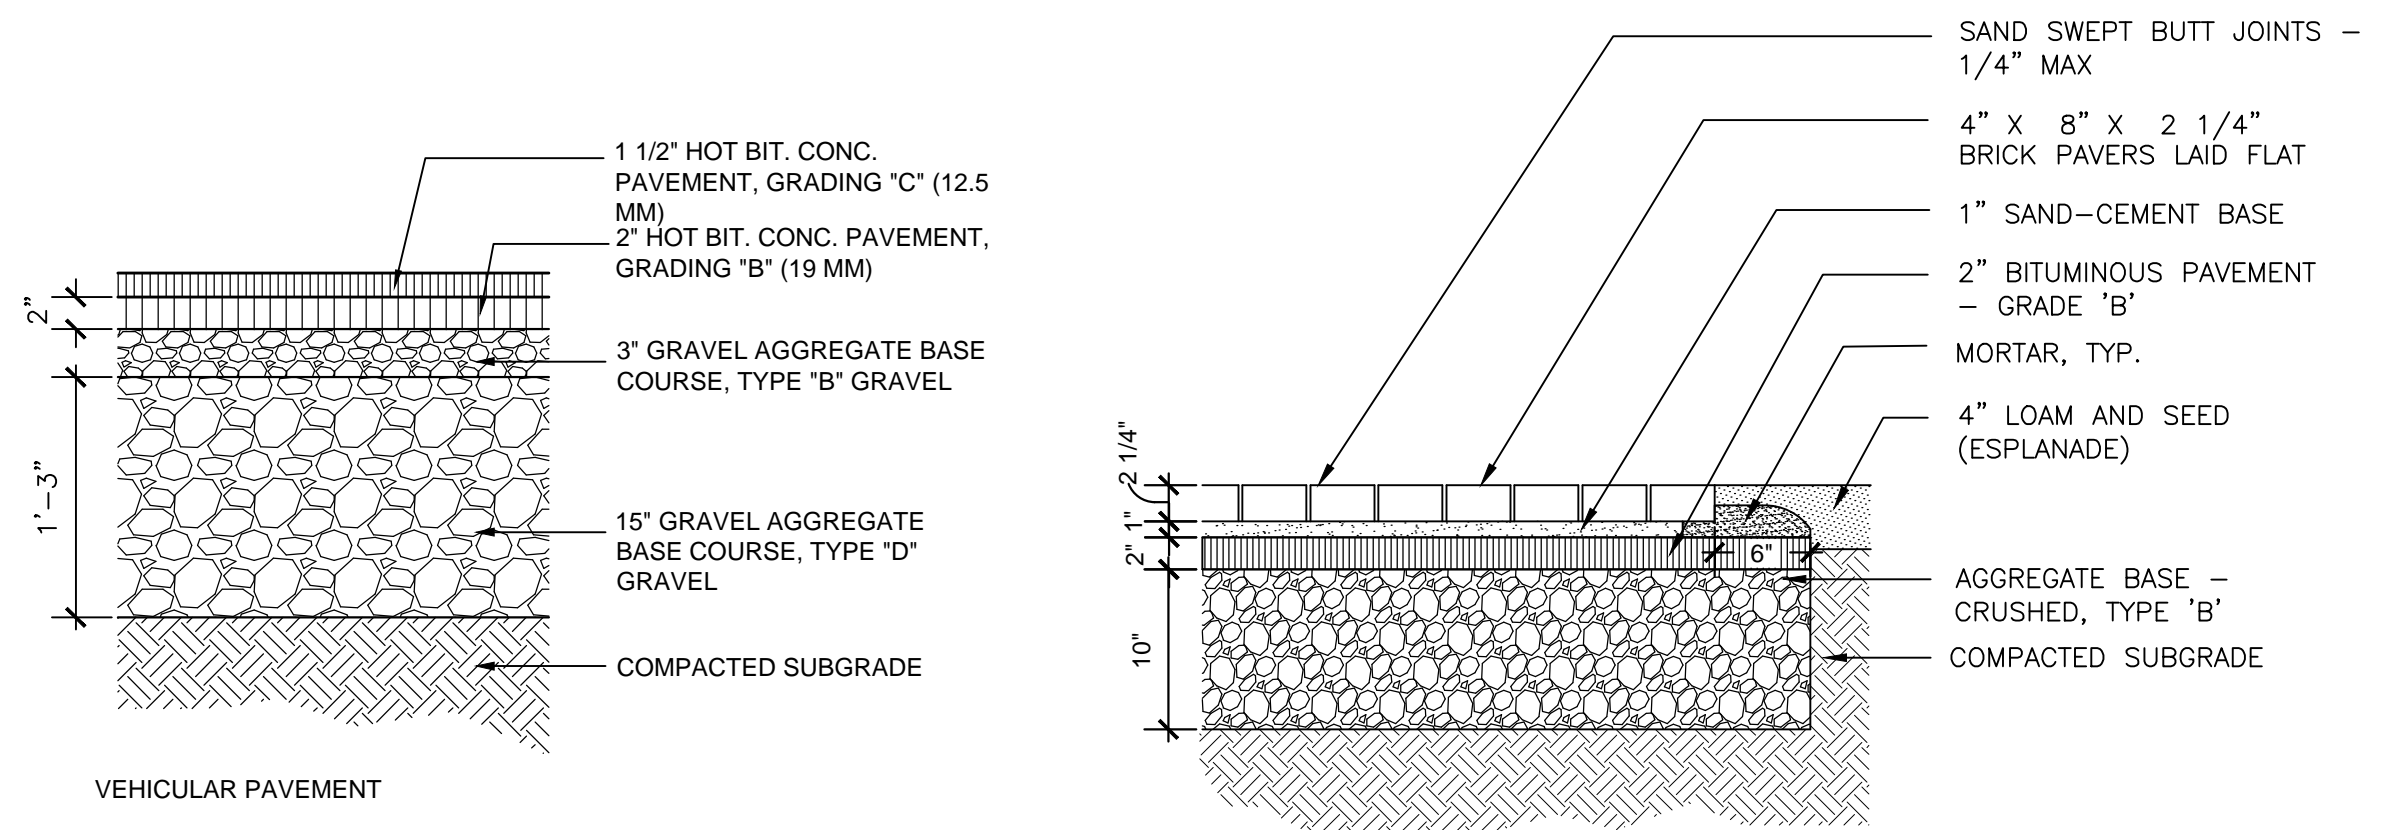


SAW CUT CONTROL JOINT ENLARGEMENT

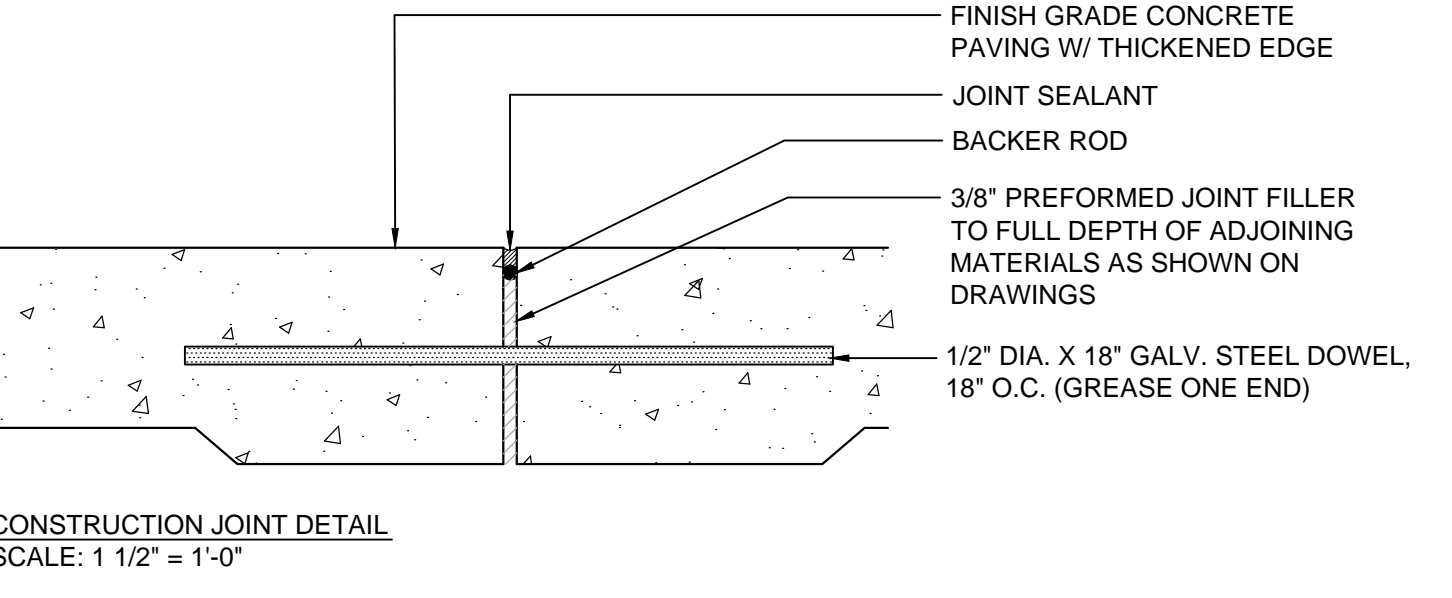


- CONCRETE SPECIFICATION:**
- 4000 p.s.i.
 - 3/4" AGGREGATE
 - 6 - 7 % AIR ENTRAINMENT
 - SLUMP - 4" ± 1"
- CONTROL JOINT SPECIFICATION:**
- SPACING OF JOINTS:
 - 10 FEET ON CENTER ALONG LENGTH
 - 6 FEET ON CENTER ALONG WIDTH
 - SAW CUT JOINTS AT 1 1/2" MAX. DEPTH
- FINISH SPECIFICATION:**
- BROOM SWEEP FINISH
 - CURE WITH CURE-TO-SPEC MS
 - AFTER CONSTRUCTION JOINTS HAVE BEEN FILLED AND SEALED, APPLY "CONSOLDECK SALTGUARD"
- NOTE:** ALL CONCRETE SHALL BE PLACED BY AN A.C.I. FLATWORK CERTIFIED FINISHER

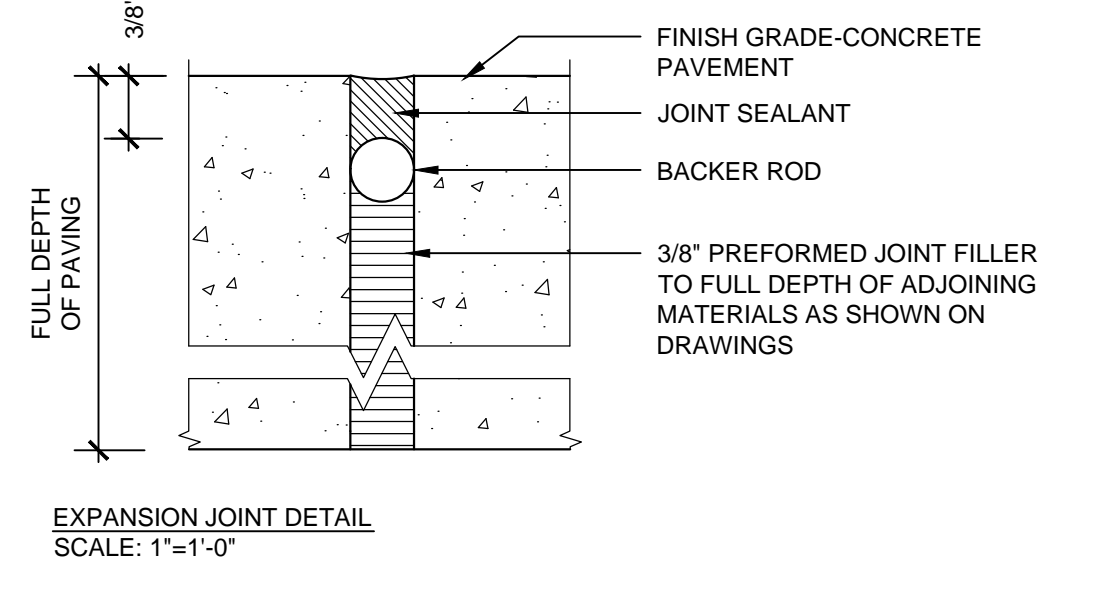


1 BITUMINOUS CONCRETE PAVING SCALE: 1"=1'-0"
2 BRICK PAVING SCALE: 1"=1'-0"

3 CONCRETE PAVING SCALE: 3/4"=1'-0"



4 CONCRET JOINTS SCALE: AS NOTED

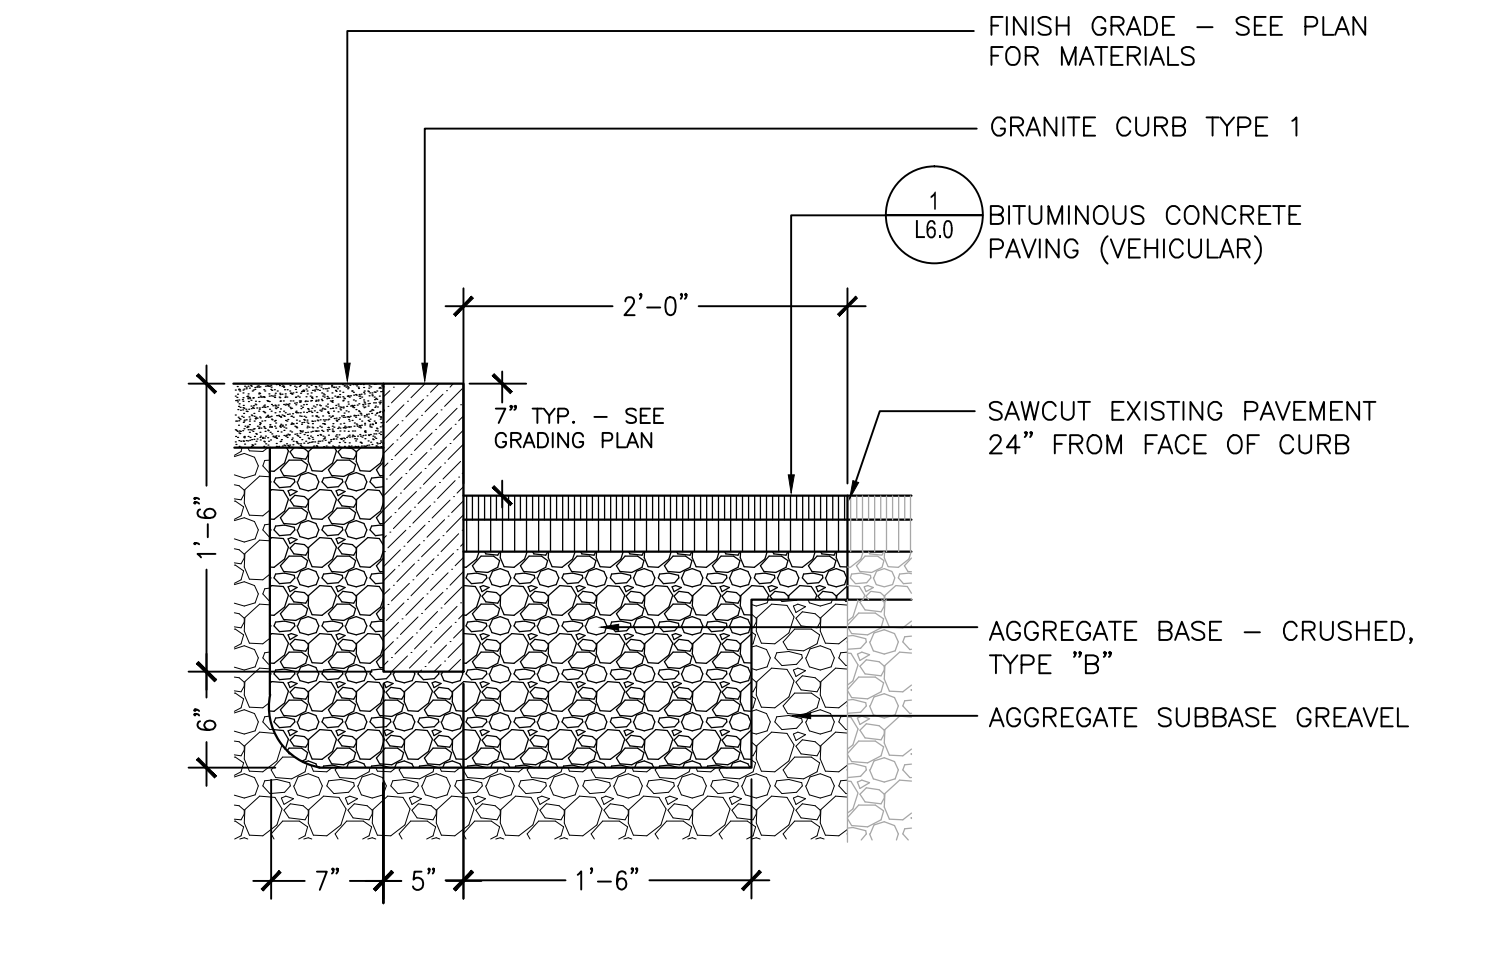


5 RESET GRANITE CURBING SCALE: 1"=1'-0"

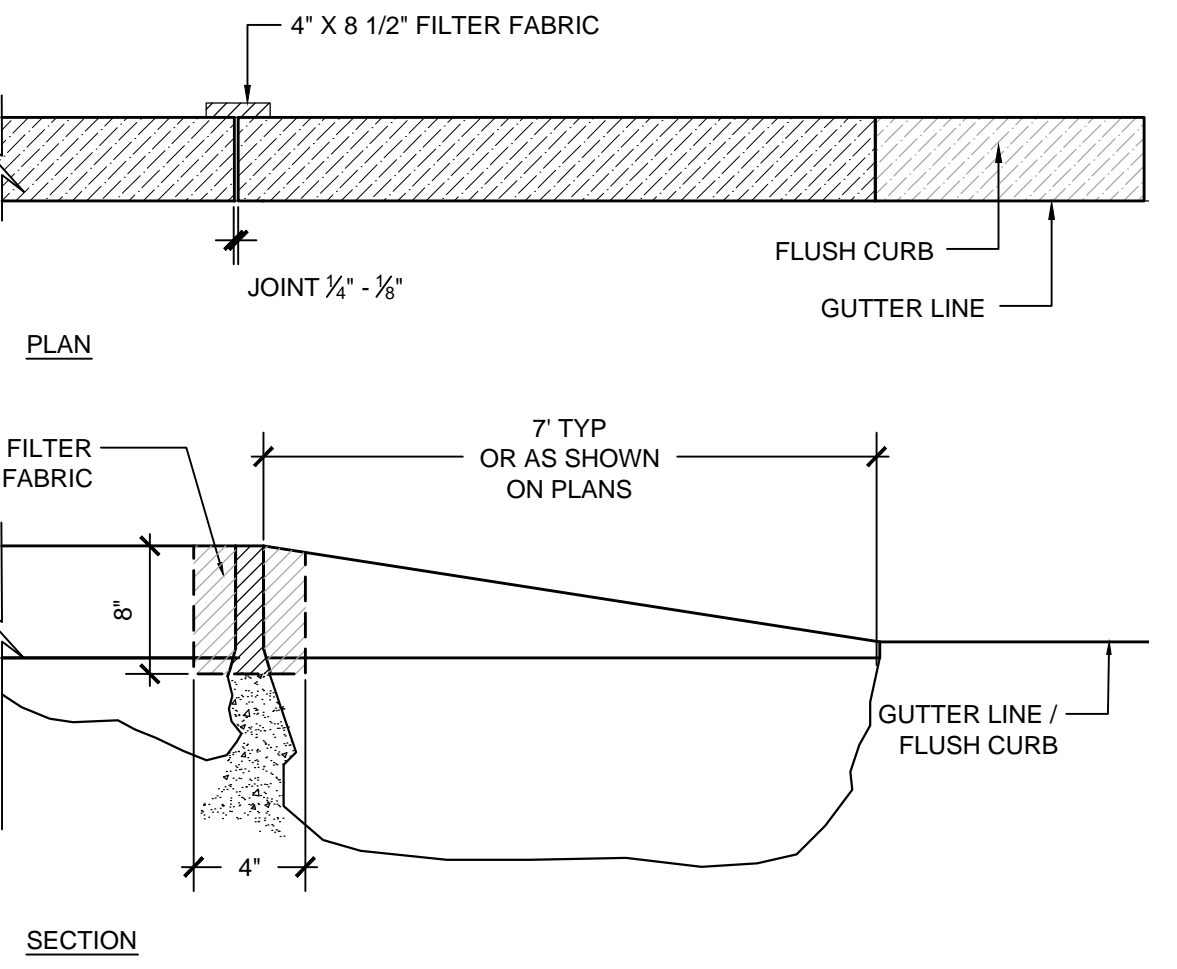

6 TRANSITION CURB SCALE: 1"=1'-0"

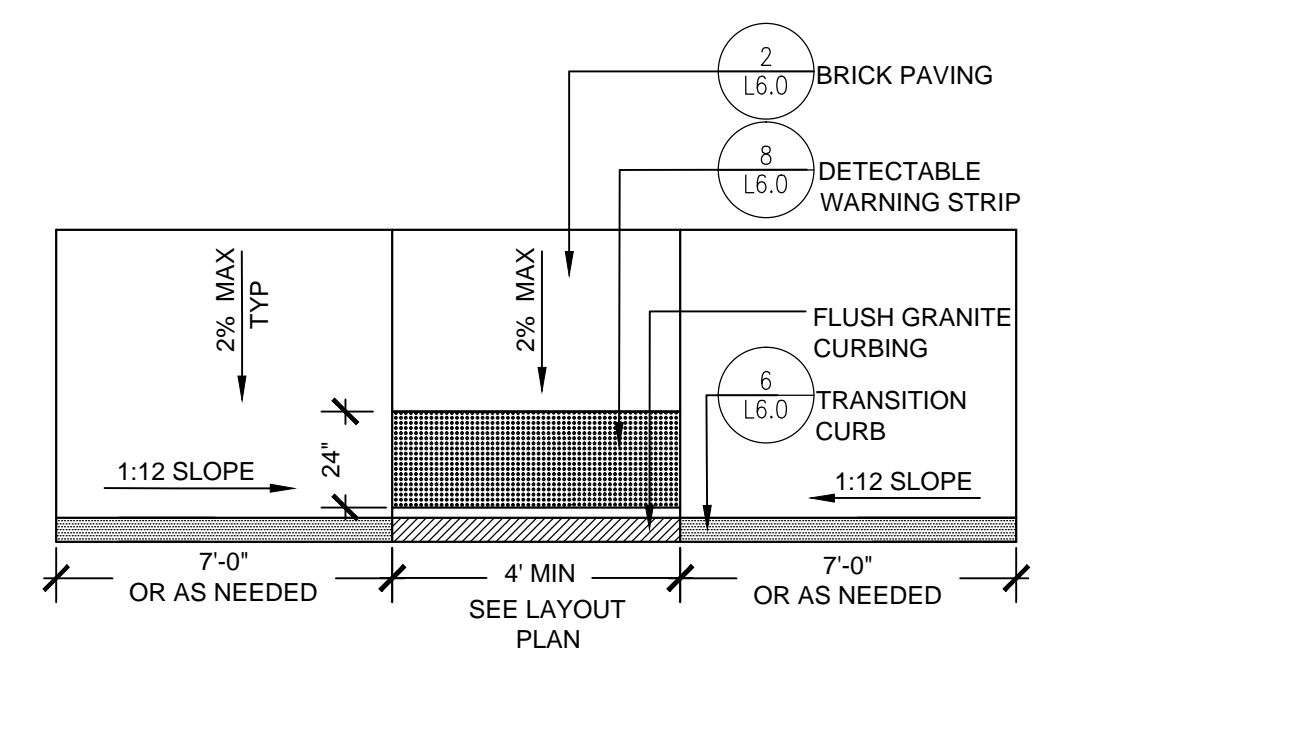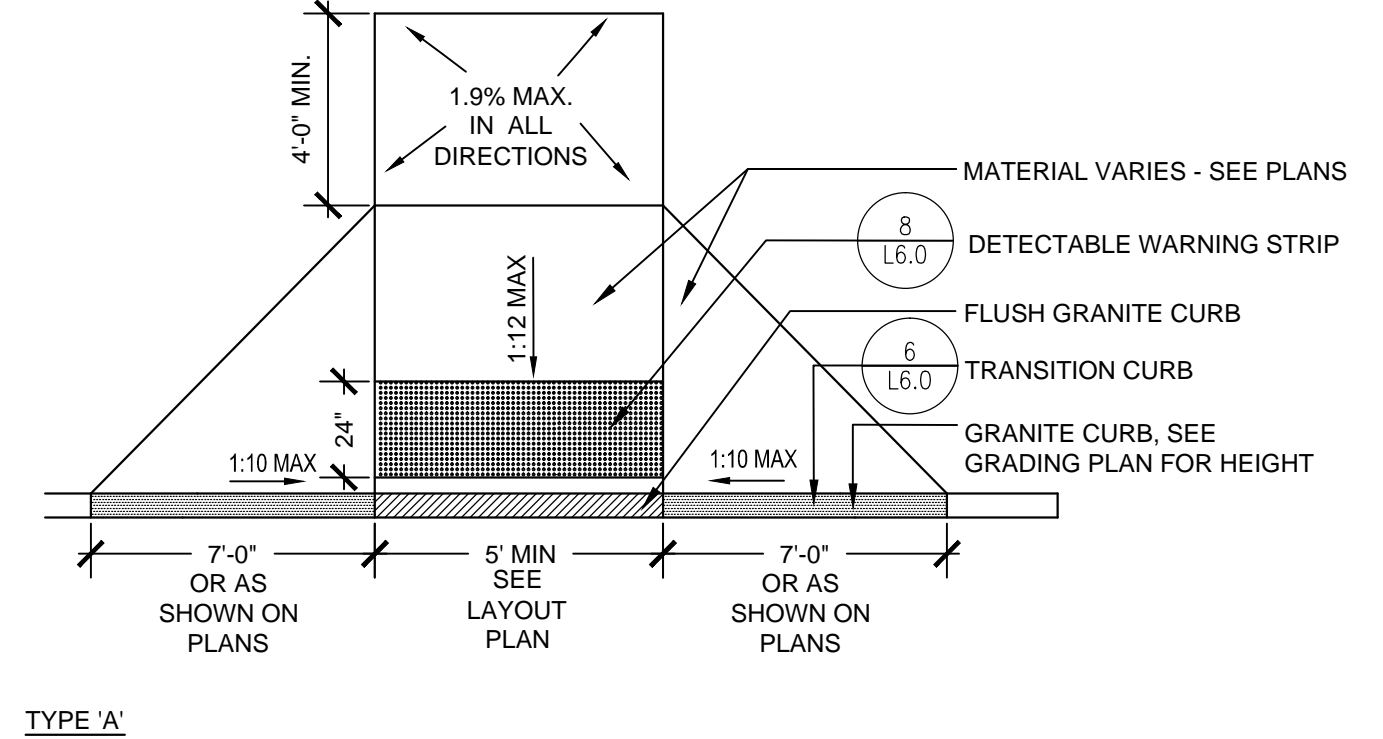


7 CURB RAMP SCALE: 3/8"=1'-0"

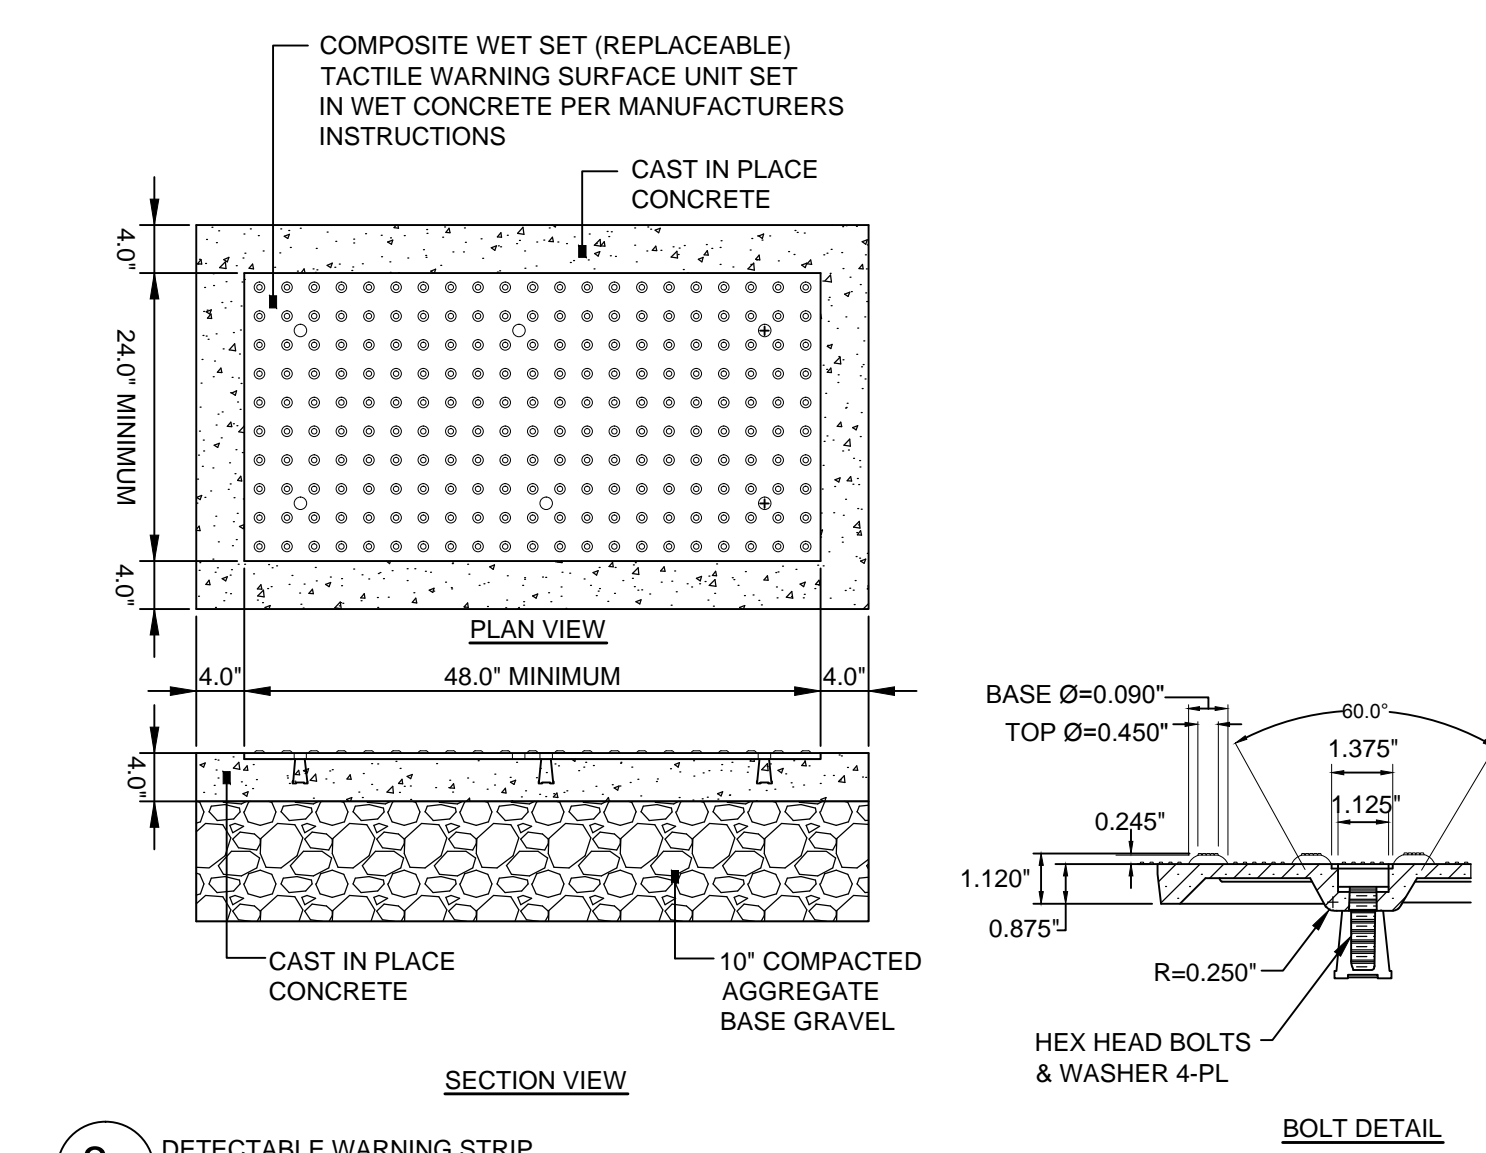


8 DETECTABLE WARNING STRIP SCALE: N.T.S.

- NOTES:**
1. COMPOSITE WET SET (REPLACEABLE) TACTILE WARNING SURFACE UNIT SET IN WET CONCRETE PER MANUFACTURER'S INSTRUCTIONS.
 2. CAST IN PLACE CONCRETE SHALL MEET SPECIFICATIONS FOR MDOT CLASS A STRUCTURAL CONCRETE. MINIMUM COMPRESSIVE STRENGTH 4,000 PSI. THE CONCRETE SHALL BE SEALED PRIOR TO SETTING PANELS. THE EXPOSED CONCRETE BORDER SHALL RECEIVE A GROOVED EDGE BETWEEN THE TILE AND CONCRETE, ALONG WITH A UNIFORM BROOM FINISH PERPENDICULAR TO THE FLOW OF PEDESTRIAN TRAFFIC.
 3. TRUNCATED DOMES SHALL BE ALIGNED IN ROWS, PARALLEL AND PERPENDICULAR TO THE PREDOMINANT DIRECTION OF TRAVEL. TRUNCATED DOME BRICKS AND GRANITE PAVERS ARE NOT ALLOWED.
 4. FOR ALL SIDEWALK RAMPS MADE OF CONCRETE OR ASPHALT, FEDERAL YELLOW COLORED (#33538) TILES SHALL BE USED. FOLLOW MANUFACTURER'S INSTRUCTIONS FOR INSTALLATION.
 5. FOR ALL SIDEWALK RAMPS MADE OF BRICK, SEATTLE YELLOW (#23594) COATED COLORED TILES SHALL BE USED.

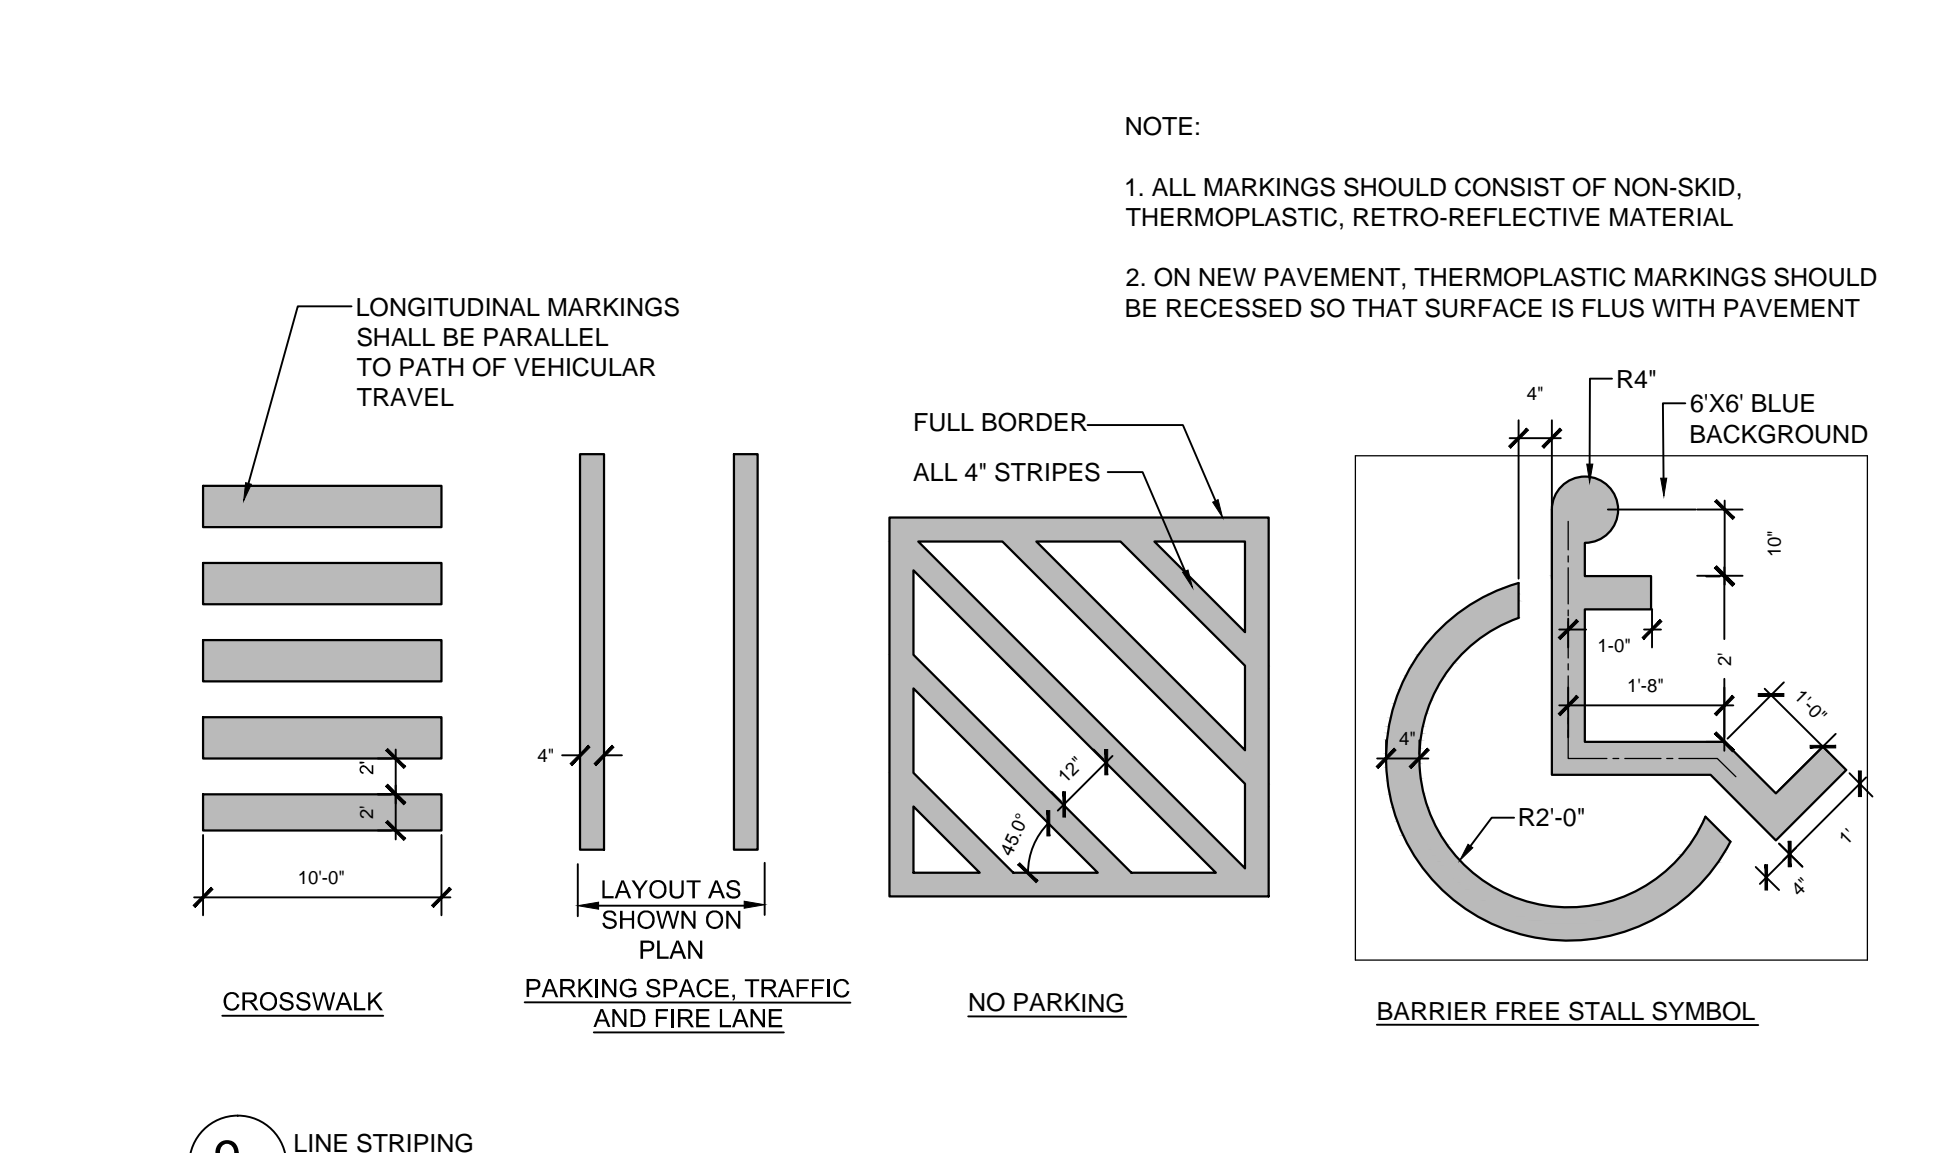

9 LINE STRIPING SCALE: N.T.S.

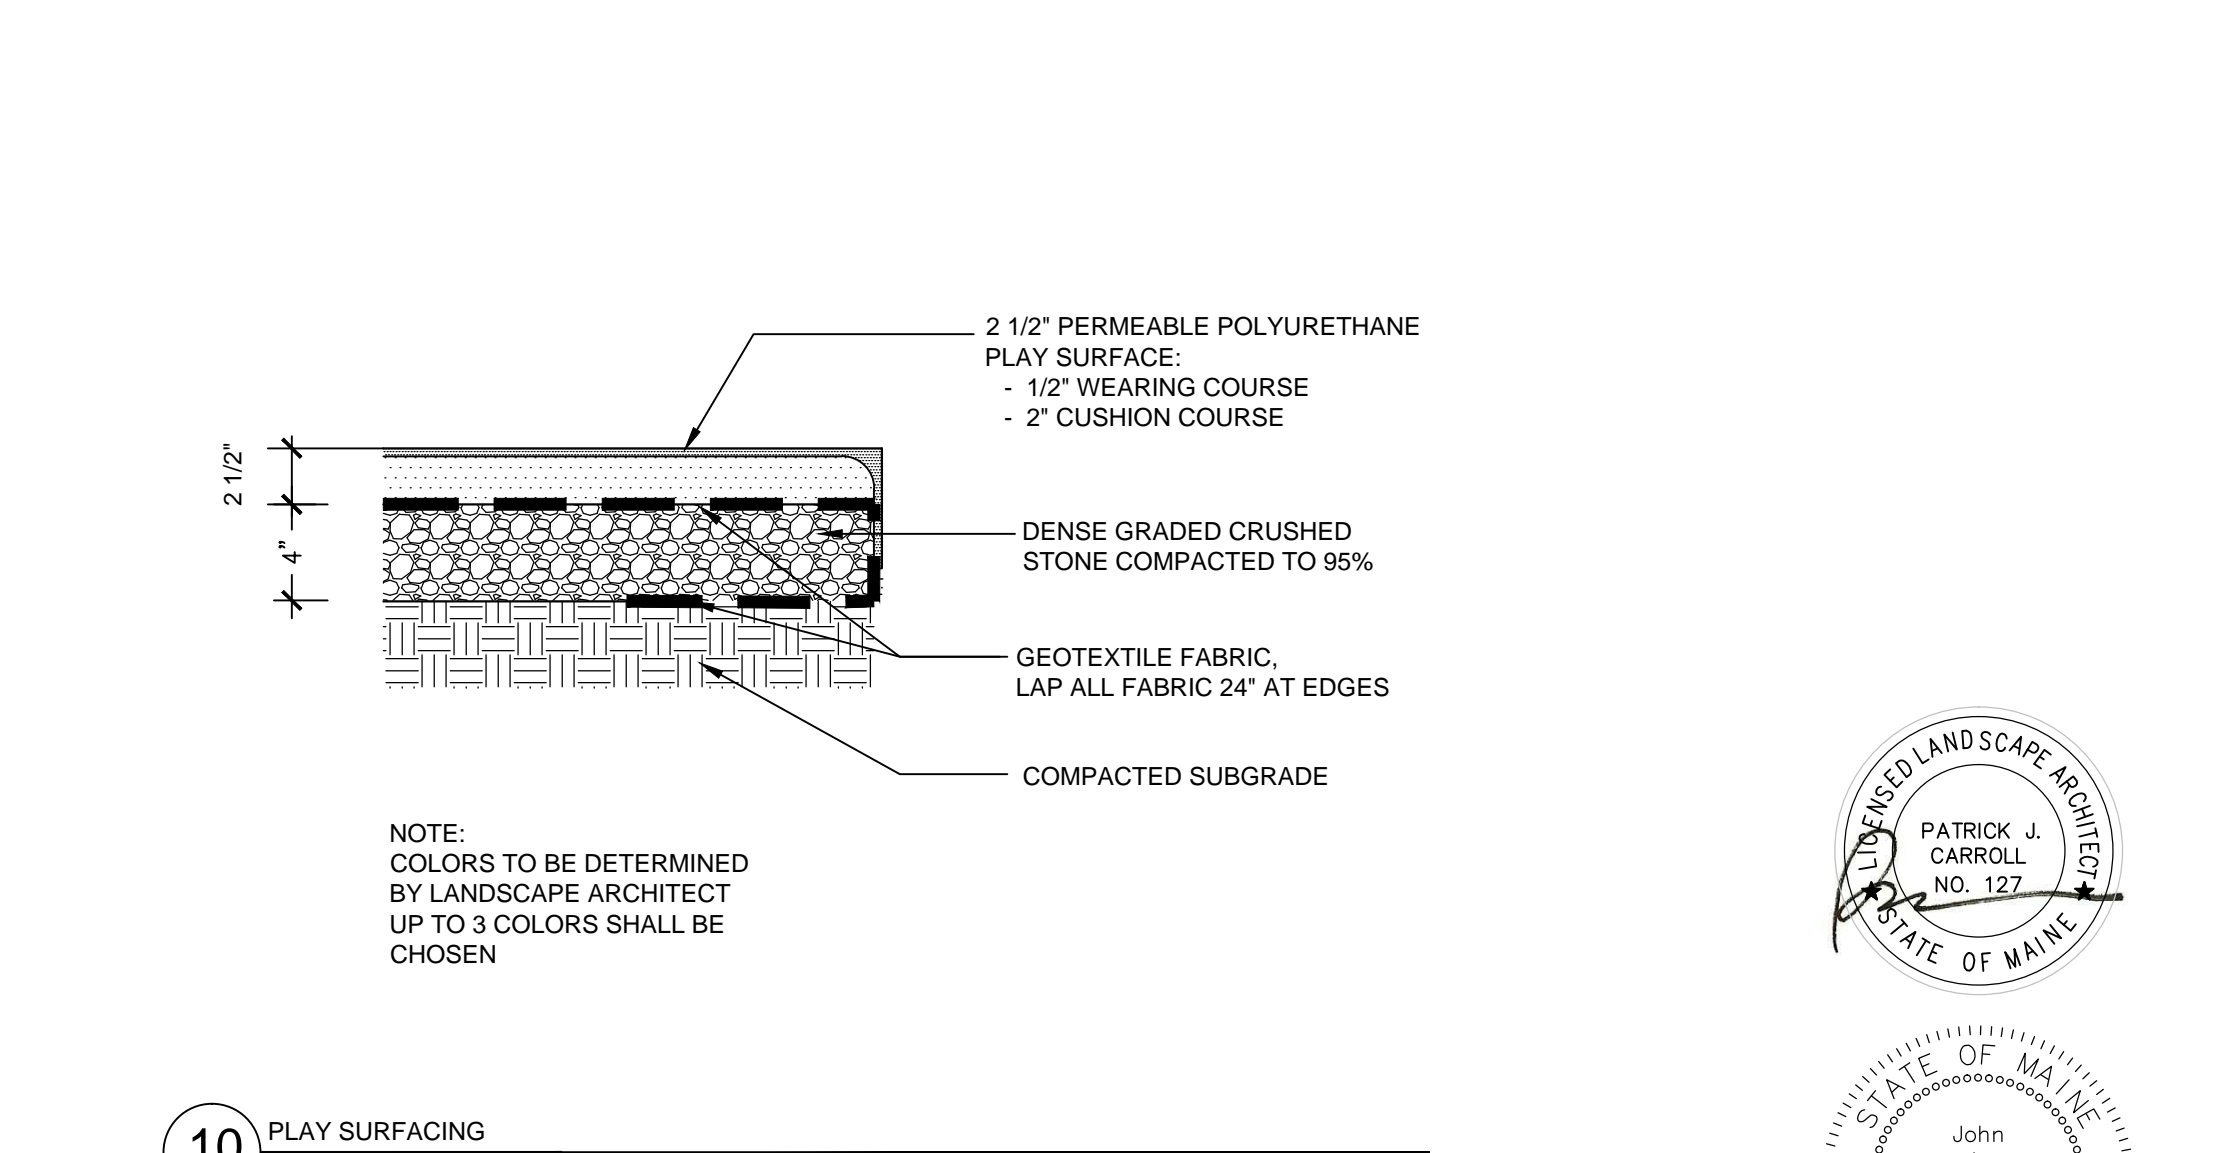

10 PLAY SURFACING SCALE: 1"=1'-0"