




1 SEEDED OR SODDED LAWN
SCALE: 1"=1'-0"

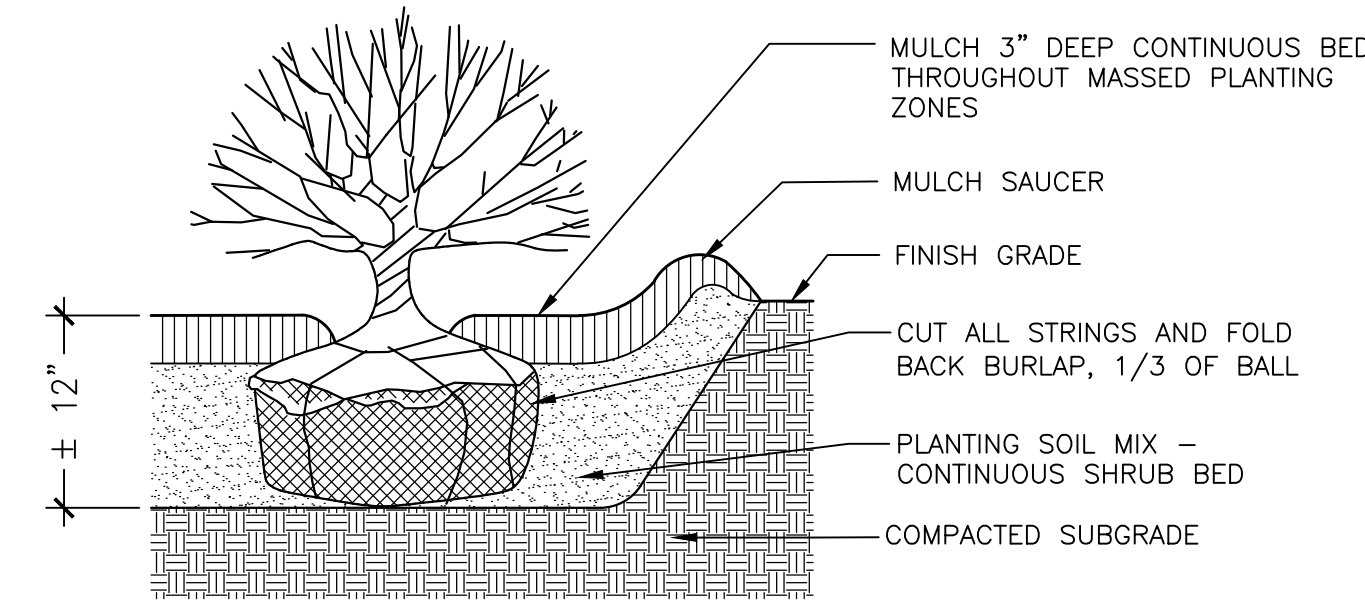


2 SHRUB PLANTING
SCALE: 3/4"=1'-0"

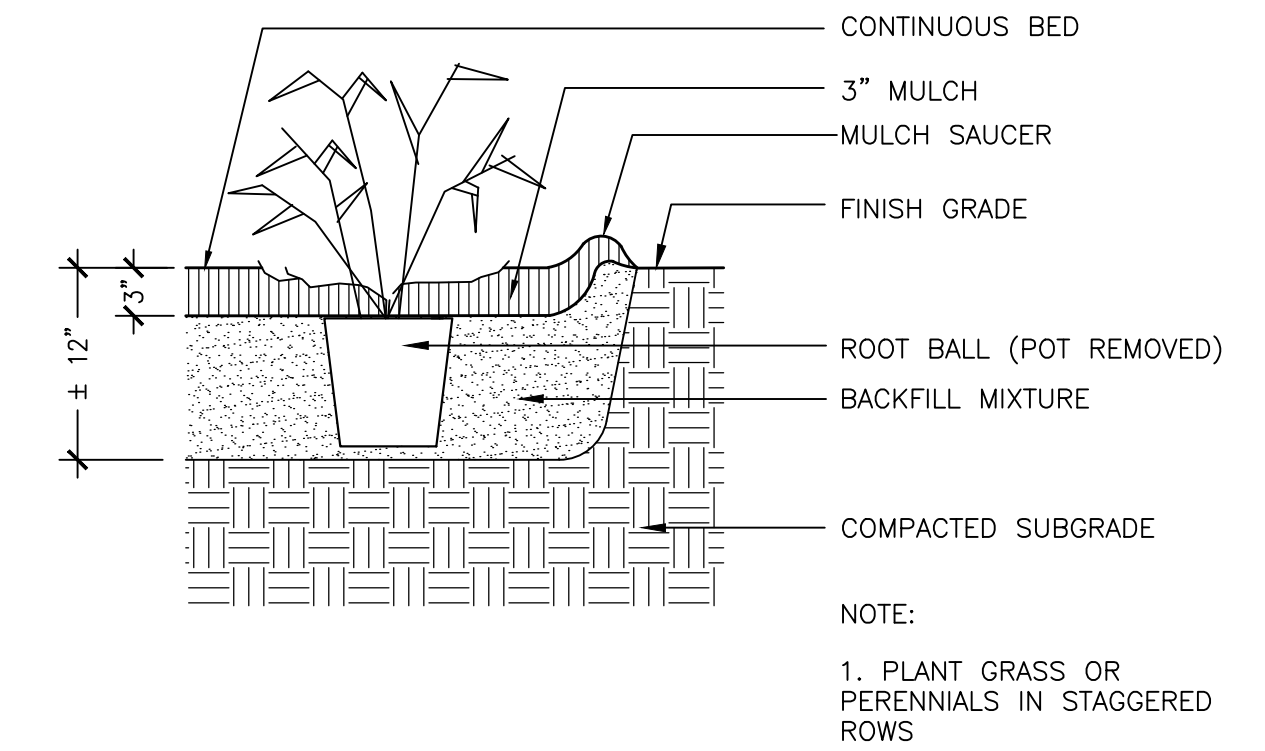


3 ORNAMENTAL GRASS / PERENNIAL PLANTING
SCALE: 1"=1'-0"

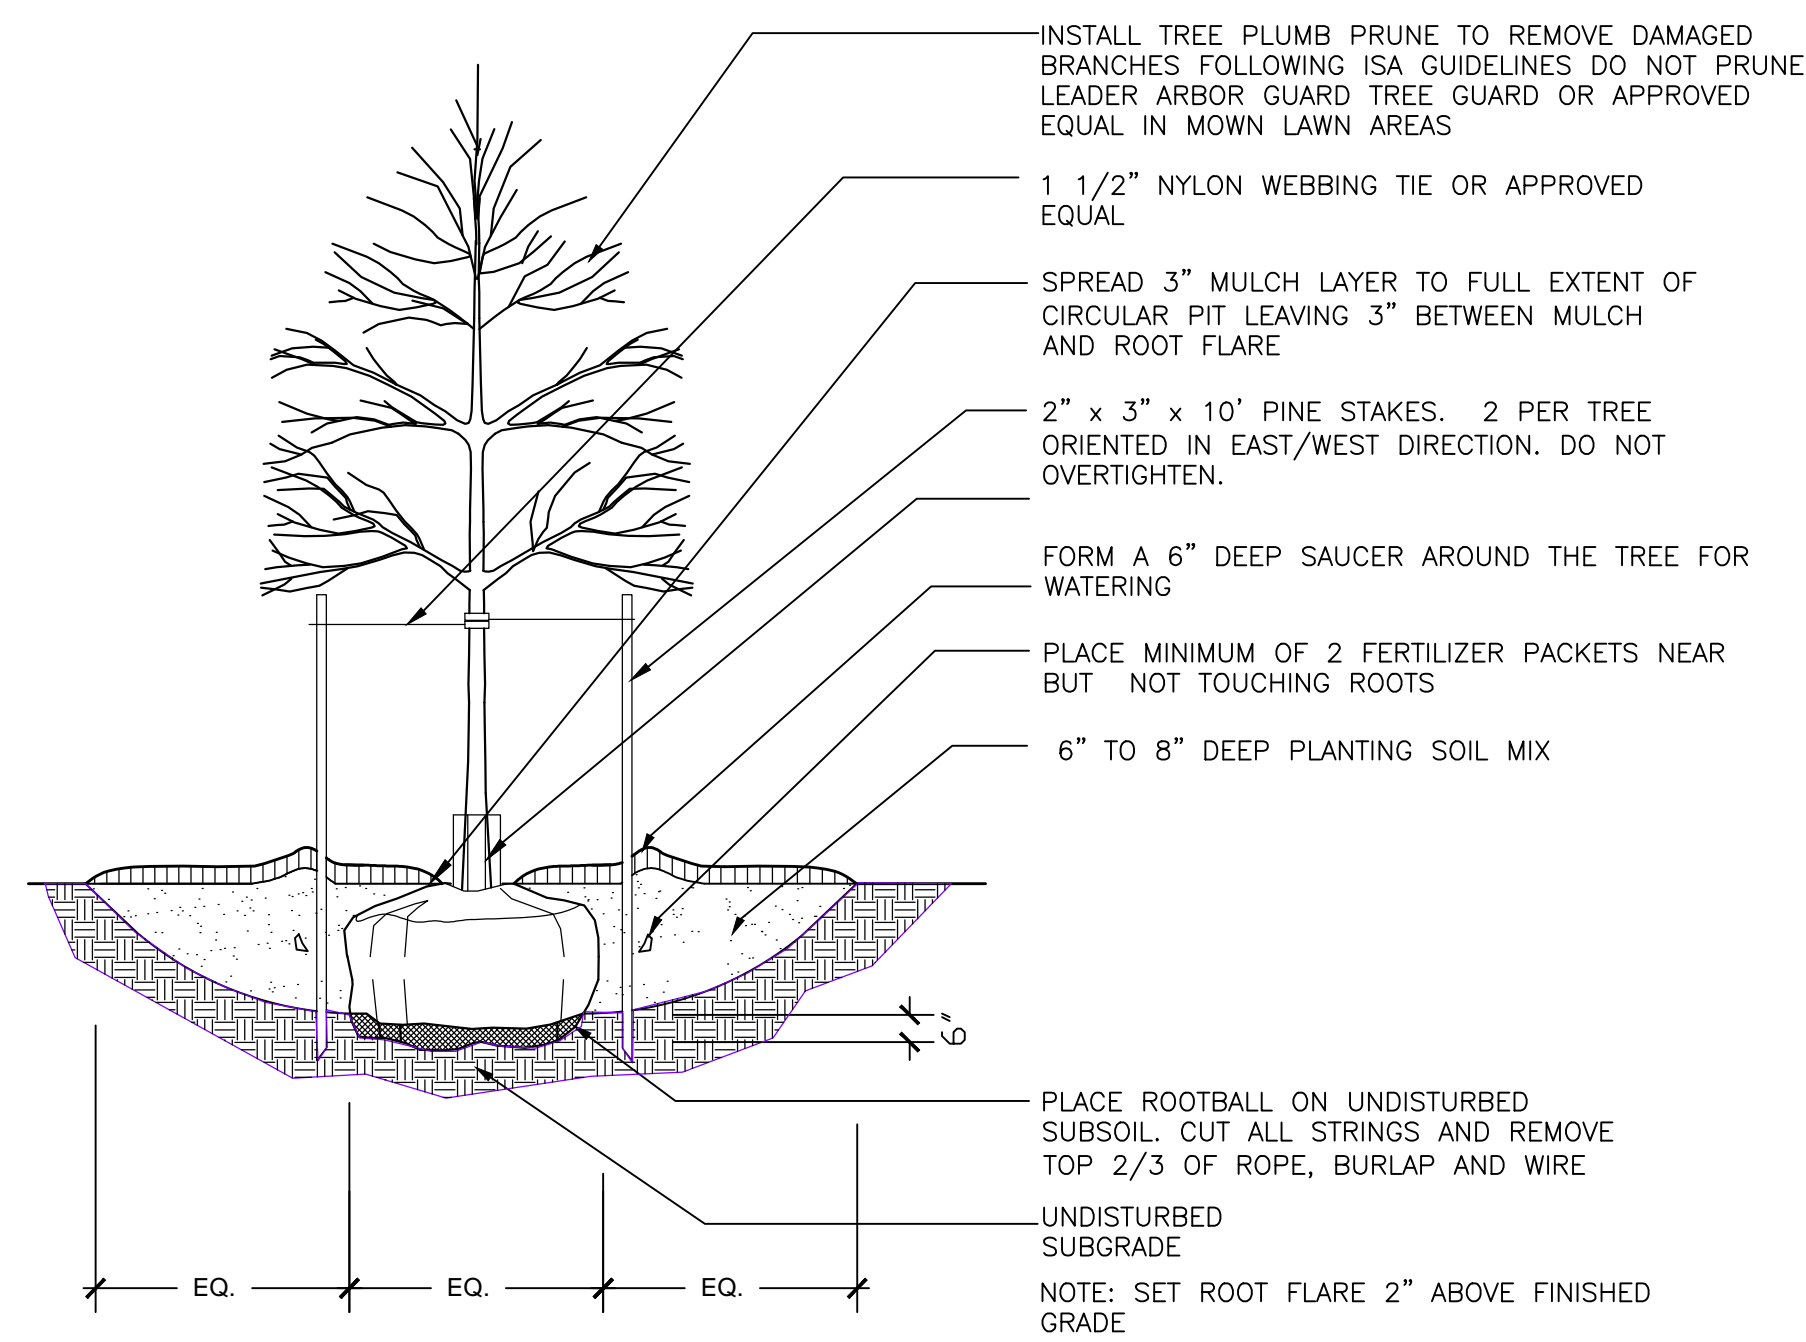

4 TREE IN LAWN OR ESPLANADE
SCALE: 1"=1'-0"

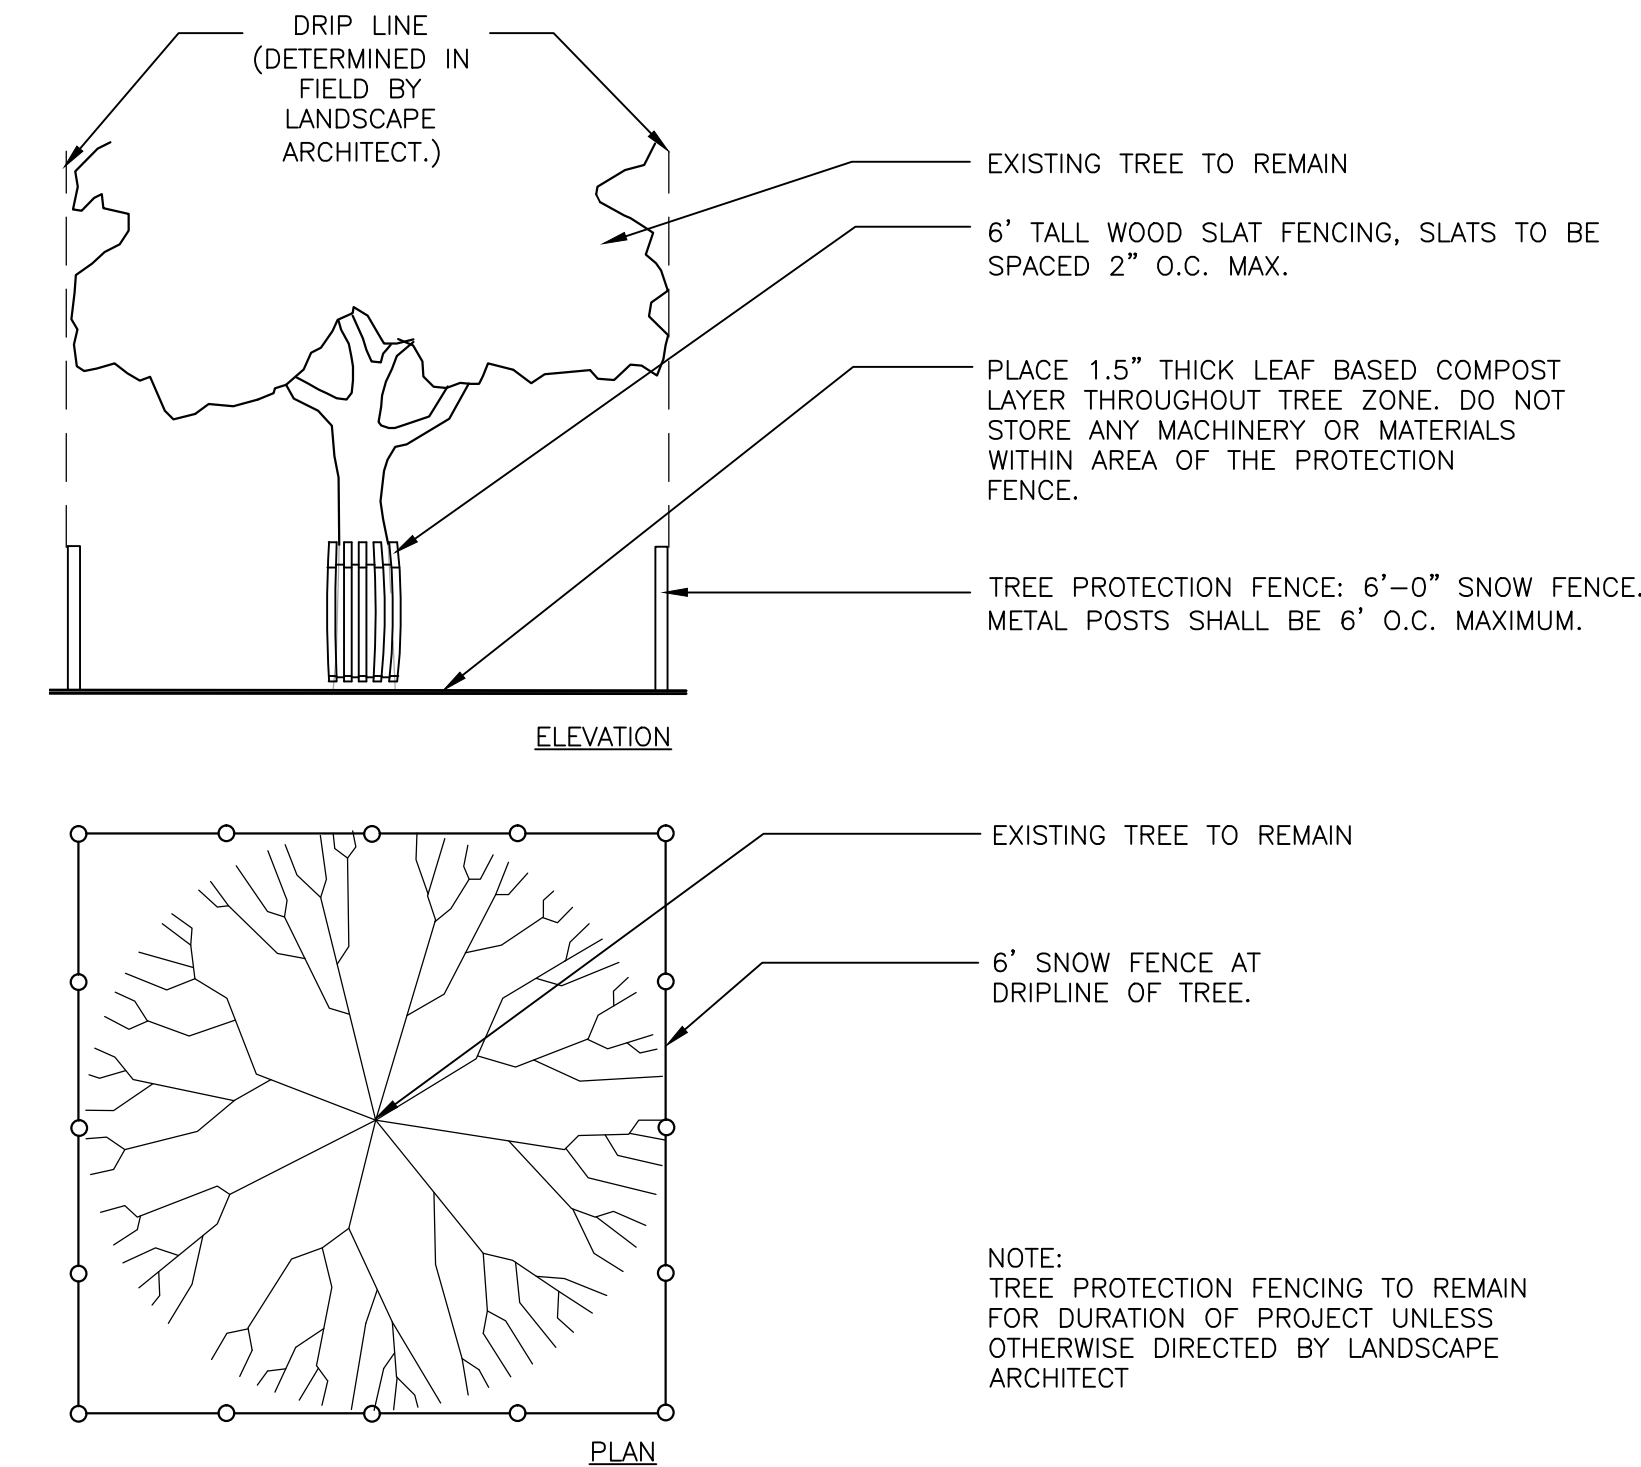

5 TREE PROTECTION
SCALE: 1"=1'-0"

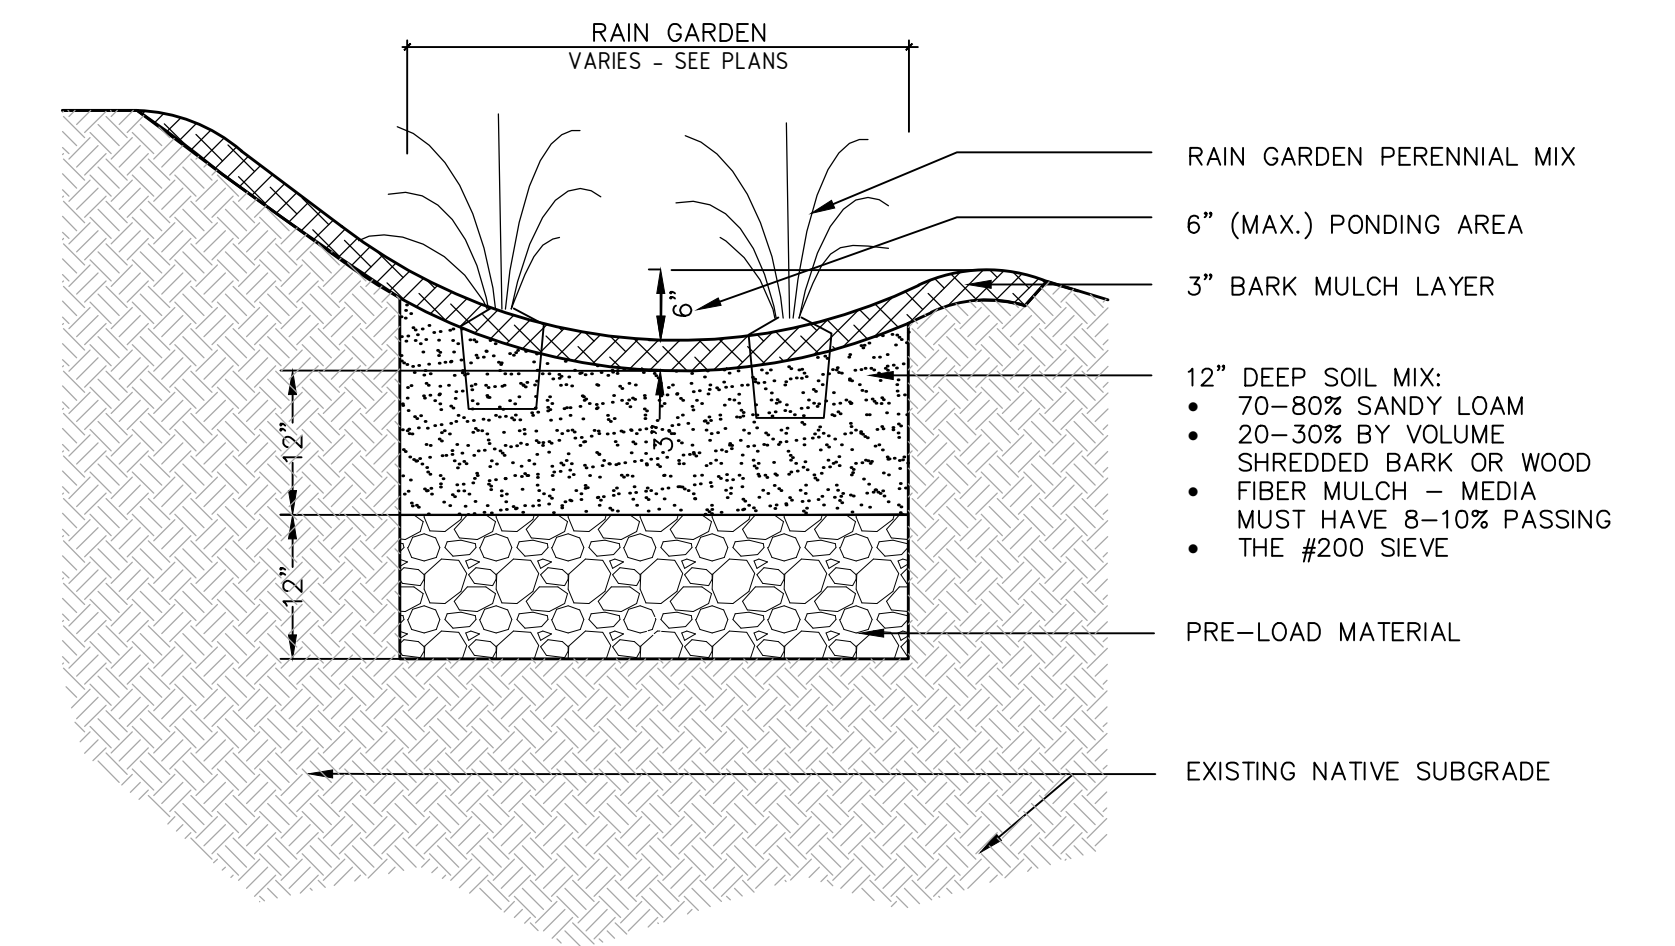

6 ORNAMENTAL RAIN GARDEN
SCALE: 3/4"=1'-0"