




KEY NOTES	
<span style="display:inline-block; width:15px; height:10px; background-color:red; border:1px solid black;"></span>	2 HOUR RATING
<span style="display:inline-block; width:15px; height:10px; background-color:cyan; border:1px solid black;"></span>	1 HOUR RATING
<span style="display:inline-block; width:15px; height:10px; background-color:yellow; border:1px solid black;"></span>	1 HOUR RATING FROM EXTERIOR
<span style="display:inline-block; width:15px; height:10px; background-color:magenta; border:1px solid black;"></span>	1/2 HOUR RATING
<span style="display:inline-block; width:15px; height:10px; background-color:lightblue; border:1px solid black;"></span>	RESIDENTIAL USE
<span style="display:inline-block; width:15px; height:10px; background-color:lightgreen; border:1px solid black;"></span>	COMMERCIAL USE

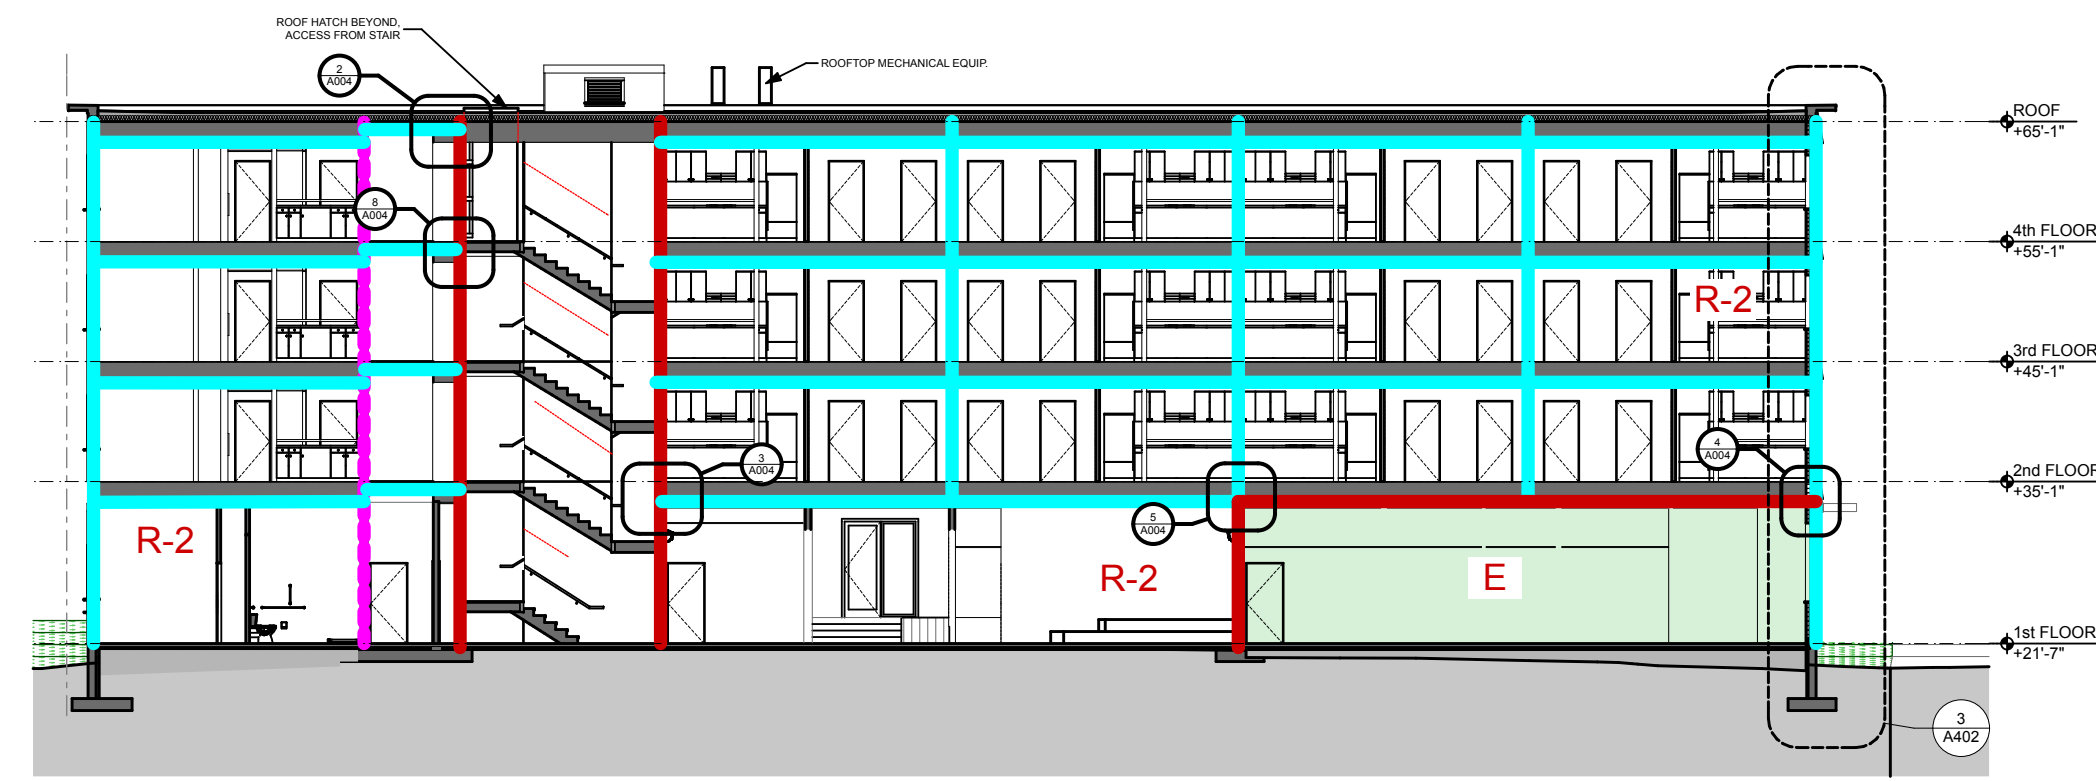


**5 SECTION: N/S STAIR**  
SCALE: 1/16" = 1'-0"

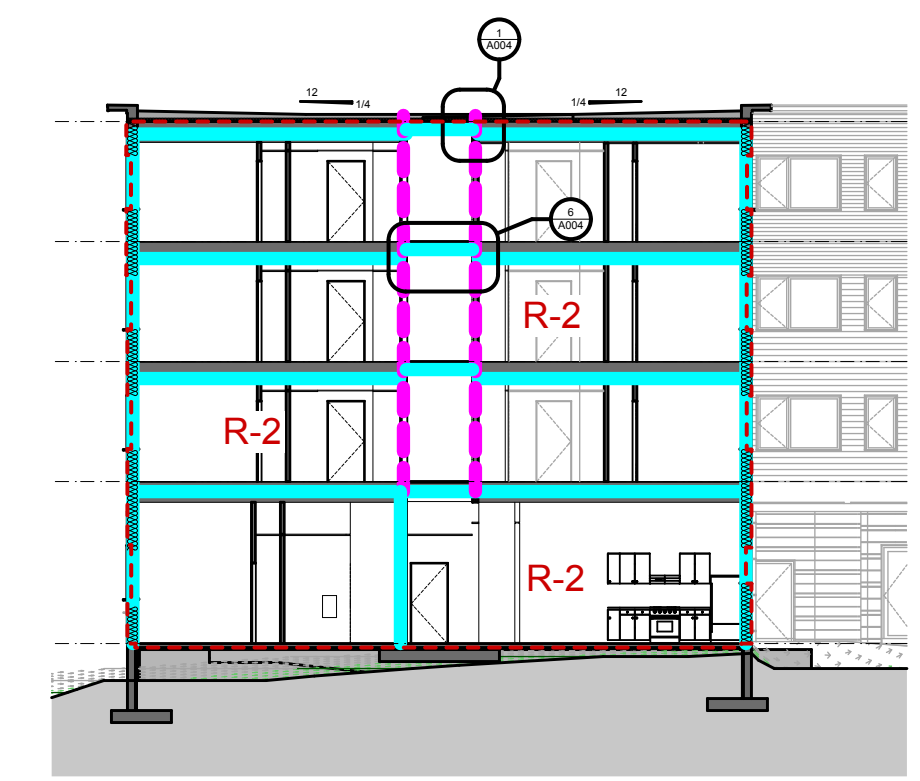


**6 SECTION: N/S**  
SCALE: 1/16" = 1'-0"

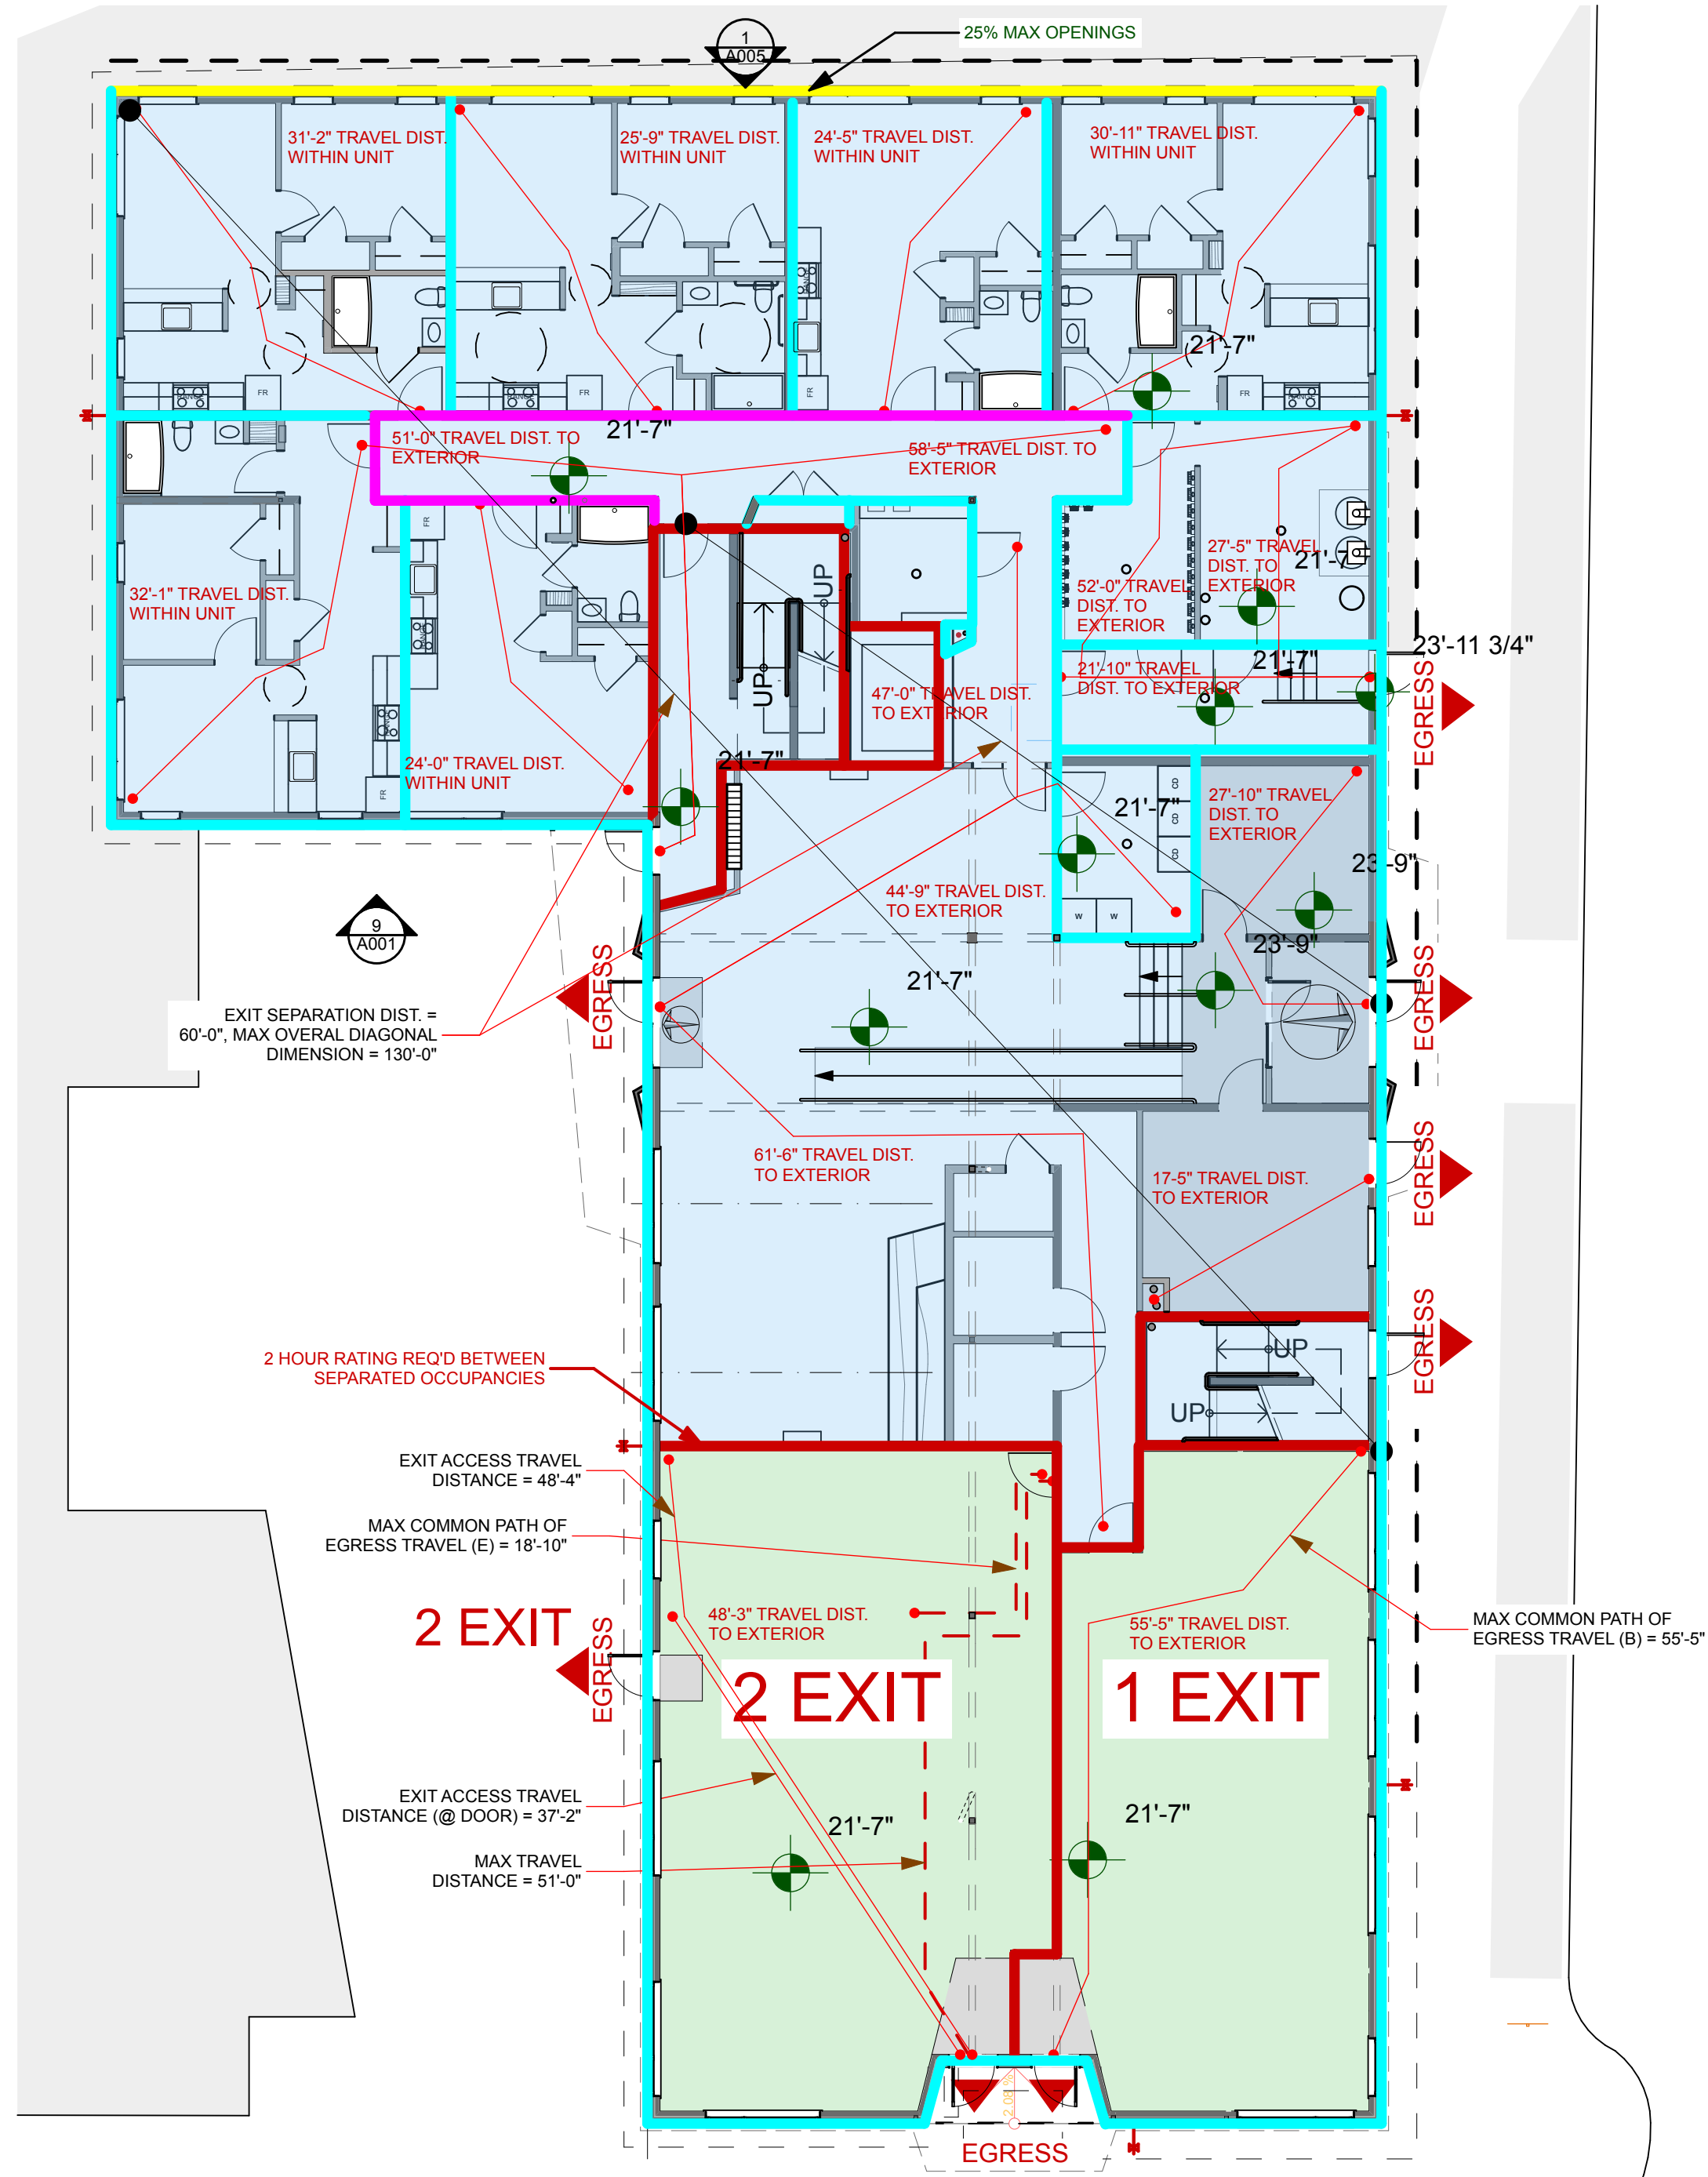


**3 1st FLOOR: LIFE SAFETY**  
SCALE: 3/32" = 1'-0"

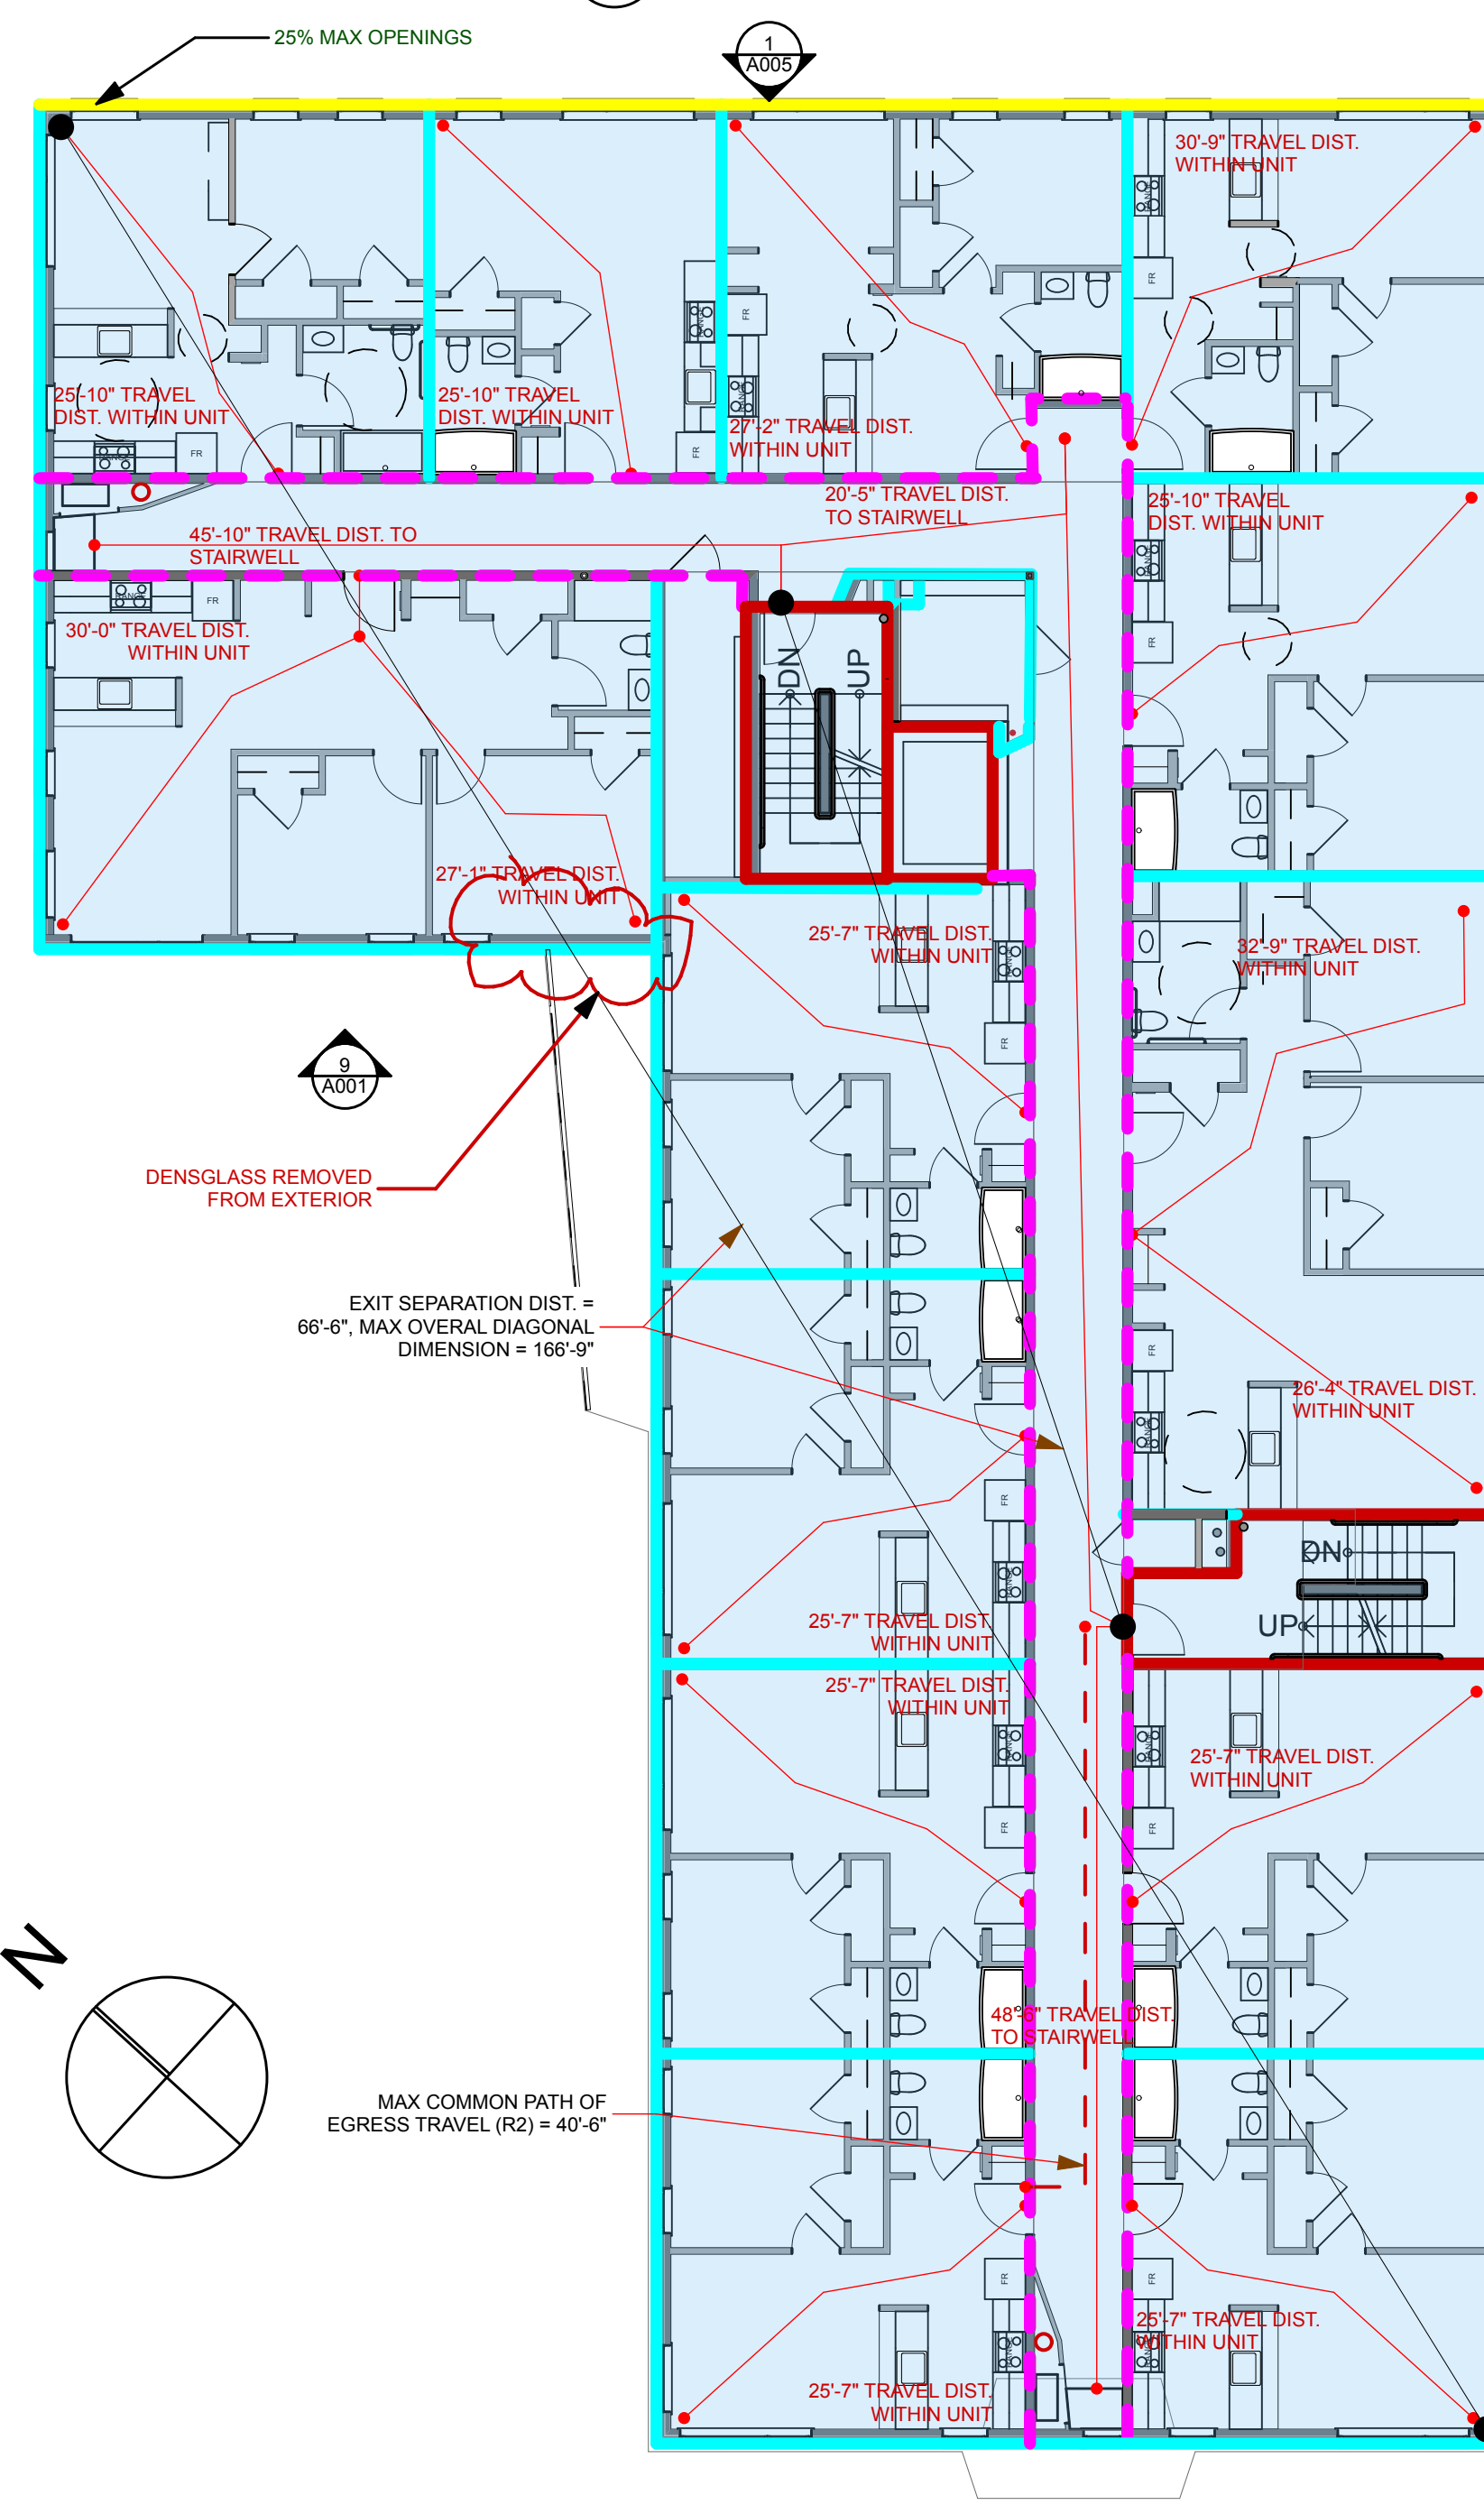


**4 TYP. UPPER FLOOR: LIFE SAFETY**  
SCALE: 3/32" = 1'-0"

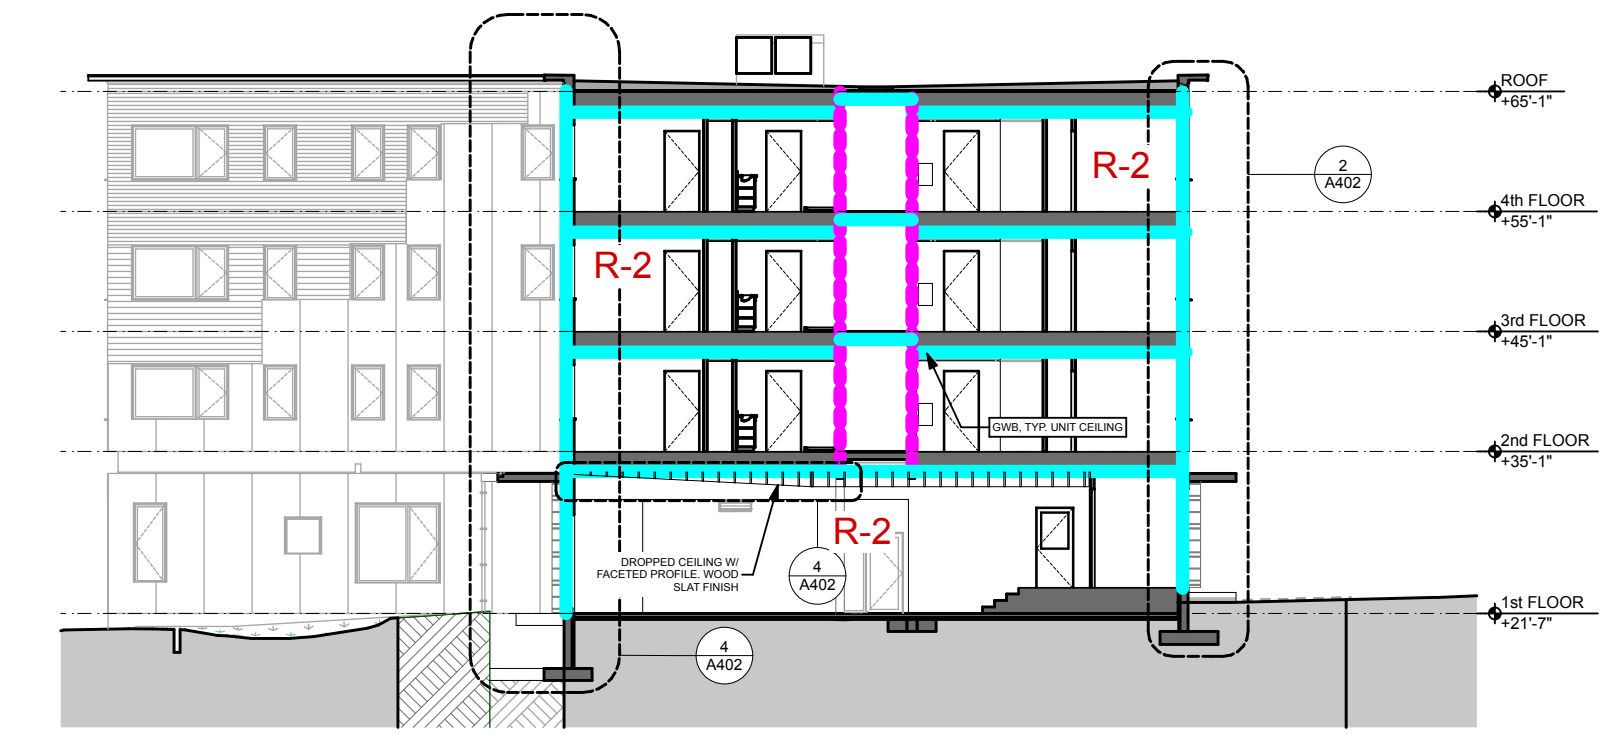

**7 SECTION: E/W LOBBY**  
SCALE: 1/16" = 1'-0"

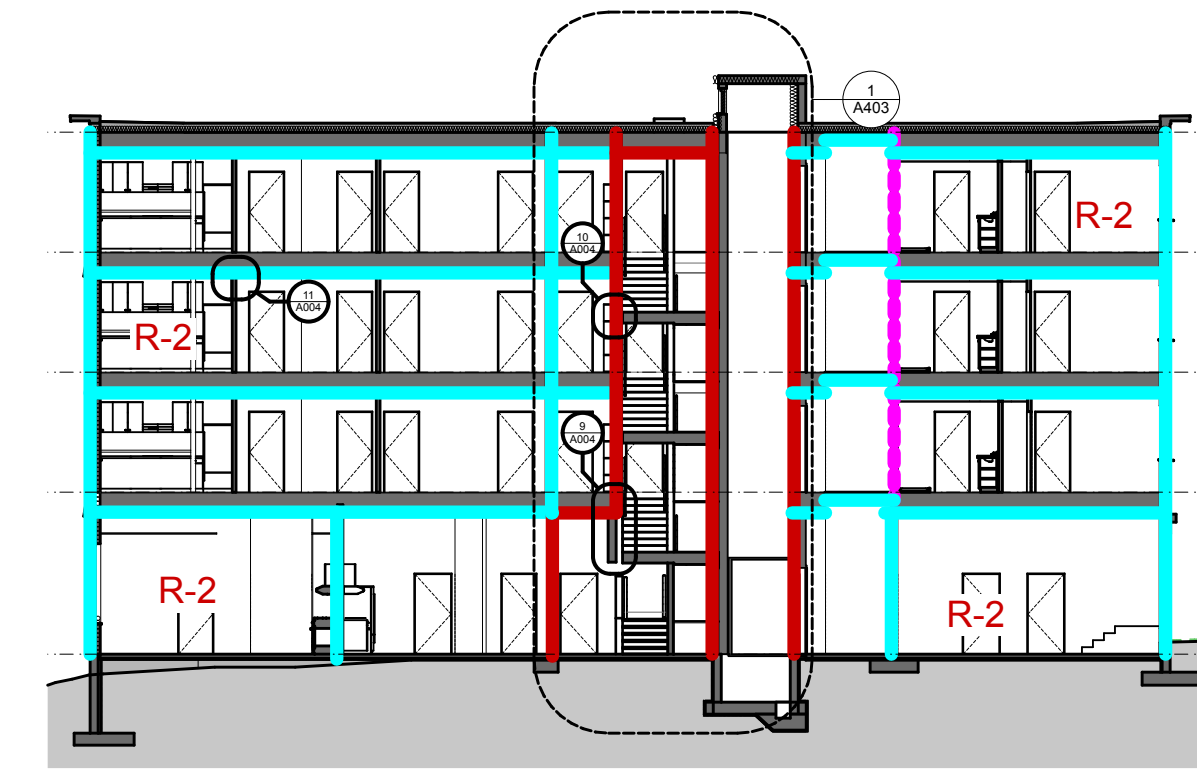

**8 SECTION: E/W ELEVATOR**  
SCALE: 1/16" = 1'-0"

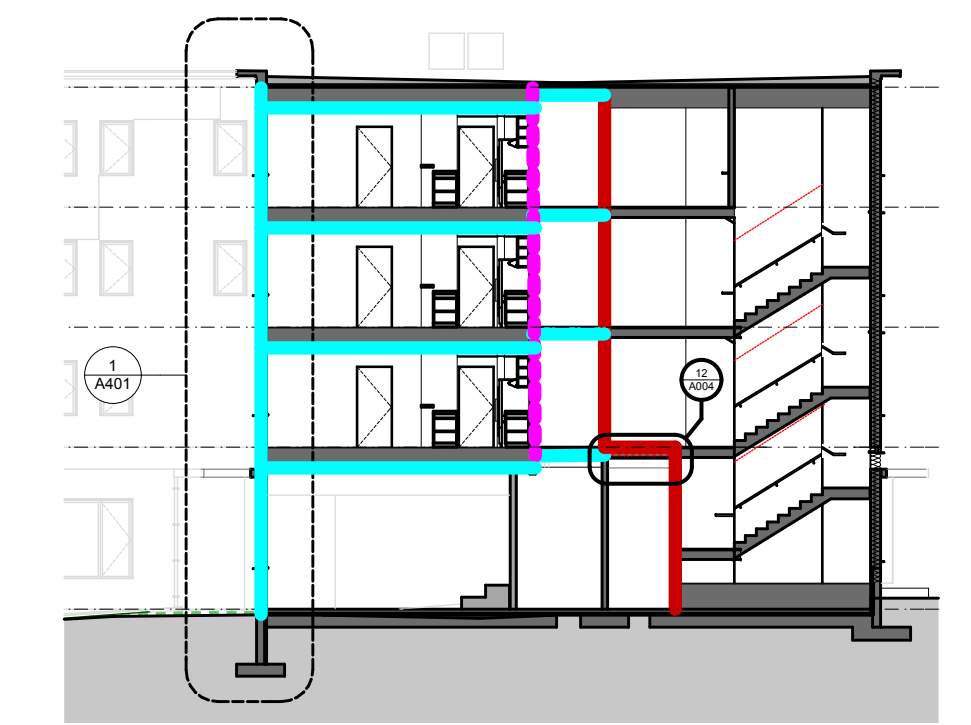

**9 SECTION: E/W STAIR**  
SCALE: 1/16" = 1'-0"