


TYPE	DESCRIPTION	MANUFACTURER/MODEL	LAMPS	FIXTURE	MOUNTING	NOTES
L1	POSSINI EURO SVEN BRUSHED NICKEL MODERN VANITY LIGHT	EURO STYLE LIGHTING EU5T757	LED	WATTS 22	FLUSH	1760 LUMENS, 3000K COLOR TEMP., 120V
L2	16" DIAMETER LOW PROFILE CEILING FIXTURE WITH WHITE FINISH	ETI 54075142 (COMES IN QUANTITIES OF 4)	LED	22	VANITY SURFACE MOUNT CEILING	1700 LUMENS, 4000K COLOR TEMP., 120V, 5- YEAR WARRANTY, UL LISTED FOR DAMP OR DI LOCATIONS, ENERGY STAR RATED.
L3	12" DIAMETER LOW PROFILE CEILING FIXTURE WITH WHITE FINISH	ETI 54074142 (COMES IN QUANTITIES OF 24)	LED	14	SURFACE MOUNT CEILING	1000 LUMENS, 4000K COLOR TEMP., 120V, 5- YEAR WARRANTY, UL LISTED FOR DAMP OR D LOCATIONS, ENERGY STAR RATED.
L4	4' LITEPUFF LINEAR LOW PROFILE	LITHONIA FMLL 9 30840	LED	36	WALL MOUNT SURFACE MTD AT 7' TO CENTER	5-YEAR WARRANTY, 3074 LUMENS, 120V, 400 COLOR TEMP.
L5	2'X4' RECESSED INDIRECT LED FIXTURE WITH WHITE FINISH	FINELITE HPR LED-A-2X4-DCO-SO-3500K- 120V-SC-XX	LED	36	RECESSED	10-YEAR WARRANTY, 3786 LUMENS, 120V, 3500K COLOR TEMP.
L6	2'X2' RECESSED INDIRECT LED FIXTURE WITH WHITE FINISH	FINELITE HPR LED-A-2X2-DCO-SO-3500K- 120V-SC-XX	LED	37	RECESSED CEILING	10-YEAR WARRANTY, 3338 LUMENS, 120V, 3500K COLOR TEMP.
L7	4' LINEAR LED PENDANT MOUNT FIXTURE	FINELITE HP-4 ID-4-SO-HO-3500K-TG-120- FA-SC-C4	LED	72		10-YEAR WARRANTY, 4431 LUMENS, 120V, 3500K COLOR TEMP
L8	4' LINEAR SURFACE VOLUMETRIC HIGH LUMEN	COLUMBIA LIGHTING LCL-4-35-HL-E-U	LED	55	SURFACE MOUNT CEILING	5-YEAR WARRANTY, 6100 LUMENS, 120V, 350 COLOR TEMP.
L9	2'X2' SURFACE MOUNT LED FIXTURE WITH WHITE FINISH	FINELITE HPR LED-A-2X2-DCO-SO-3500K- 120V-SC-DW	LED	37	SURFACE MOUNT CEILING	10-YEAR WARRANTY, 3338 LUMENS, 120V, 3500K COLOR TEMP. COMES WITH DRYWALL F FOR SURFACE MOUNTING
L10	4' LINEAR SURFACE VOLUMETRIC LOW WATTAGE	COLUMBIA LIGHTING LCL-4-35-LW-E-U	LED	25	SURFACE MOUNT CEILING	5-YEAR WARRANTY, 2500 LUMENS, 120V, 350 COLOR TEMP.
L11	PENDANT FIXTURE	PHILIPS CHELSEA FA0082836	LED	36	PENDANT MOUNT	3650 LUMENS, 3000K COLOR TEMP.
L12	7" SURFACE MOUNT ROUND LED MODULE	PRESCOLITE LBSLEDA10L-35K-9-WH	LED	17	SURFACE MOUNT CEILING	1000 LUMENS, 3500K COLOR TEMP., 5-YEAR WARRANTY,
L13	HIGH LUMEN FLEXIBLE OPTICALLY CLEAR LIGHTING	JESCO DL-AC-FLEX 8' MOUNTING CHANNEL DL-AC-FLEX-CH8 SNAP IN "U" CLIP DL-AC-FLEX-MC HARDWIRE CONNECTION DL-AC-FLEX-HW END CAP DL-AC-FLEX-EC	LED	5 PER FOOT	SURFACE MOUNT CEILING	500 LUMENS PER FOOT, 3000K COLOR TEMP., YEAR WARRANTY, 120V.
L14	4' LINEAR LED PENDANT MOUNT FIXTURE	FINELITE HP-4 ID-4-SO-SO-3500K-TG-120-FA-SC-C4	LED	36	PENDANT MOUNT	10-YEAR WARRANTY, 3127 LUMENS, 120V, 3500K COLOR TEMP
L15	8' LINEAR LED PENDANT MOUNT FIXTURE	FINELITE HP-4 ID-8-SO-HO-3500K-TG-120- FA-SC-C4	LED	144		10-YEAR WARRANTY, 8862 LUMENS, 120V, 3500K COLOR TEMP
L16	BEVELED BASIC WALL WASH.	USAI LIGHTING 1251W-B1-10-6014-M2-30KS- NCSM-120V	LED	14	WALL MOUNT	ENERGY STAR COMPLIANT, 725 LUMENS, 120\
L17	TUBE WALL LIGHT	2 MODERN WS-W2604-AL	LED	18	WALL MOUNTED AT 8'	WET LOCATION, 1235 LUMENS,120V, 3000K, 20000 HOUR LITE
L18	2'X4' RECESSED INDIRECT LED FIXTURE WITH WHITE FINISH	FINELITE HPR LED-A-2X4-DCO-HO-3500K- 120V-SC-XX	LED	57.5	RECESSED CEILING	10-YEAR WARRANTY, 5585 LUMENS, 3500K COLOR TEMP.
L19	LED VAPORTITE WITH CAST ALUMINUM WIRE GUARD	HUBBELL VWGL-1	LED	11	WALL	WALL MOUNTED 1'-0" BELOW LOWEST POINT OF ELEVATOR CAR TRAVEL OR AS INDICATED ON MANUFACTURES DRAWING
LE1	LED EXIT SIGN WITH BATTERY BACKUP, THERMOPLASTIC HOUSING, CONCEALED CHEVRON KNOCKOUTS	EMERGENCY LIGHT LITHONIA LQM-S-W-3-R-120/277-EL-N-ELA- WGEXT	LED	1	CEILING/WALL	PROVIDE SINGLE OR DOUBLE FACE AS REQUIRED, 5-YEAR WARRANTY, UL LISTED
LE2	LED EMERGENCY LIGHT WITH BATTERY BACKUP, THERMOPLASTIC HOUSING	LITHONIA ELM2-LED-W-WRS	LED	3	SURFACE MOUNT WALL	PROVIDE WITH FIDO WIRELESS SELF DIAGNOSTICS WITH EDGE ROUTER MOUNTED IN MECH RM. REMOTE HEADS AS SHOWN IN
LE3	SINGLE HEAD REMOTE EMERGENCY LIGHT	LITHONIA LEA-Q-L0304	LED	1.5	SURFACE MOUNT WALL	UL LISTED, DAMP LOCATION LISTED

DEMONSTRATING THEIR EQUIVALENCE.

2. THE CONTRACTOR SHALL BE RESPONSIBLE FOR SUPPLYING AND INSTALLING ALL NECESSARY SUPPORTS, FITTINGS, TRIMS, MASTS, BRACKETS, HOUSINGS, CANOPIES, AND ACCESSORIES TO MAKE A COMPLETE LIGHTING ASSEMBLY.

3. ALL LED LUMINAIRES SHALL BE LM-79 AND LM-80 TESTED WITH MINIMUM 50K HOUR RATED LIFE.

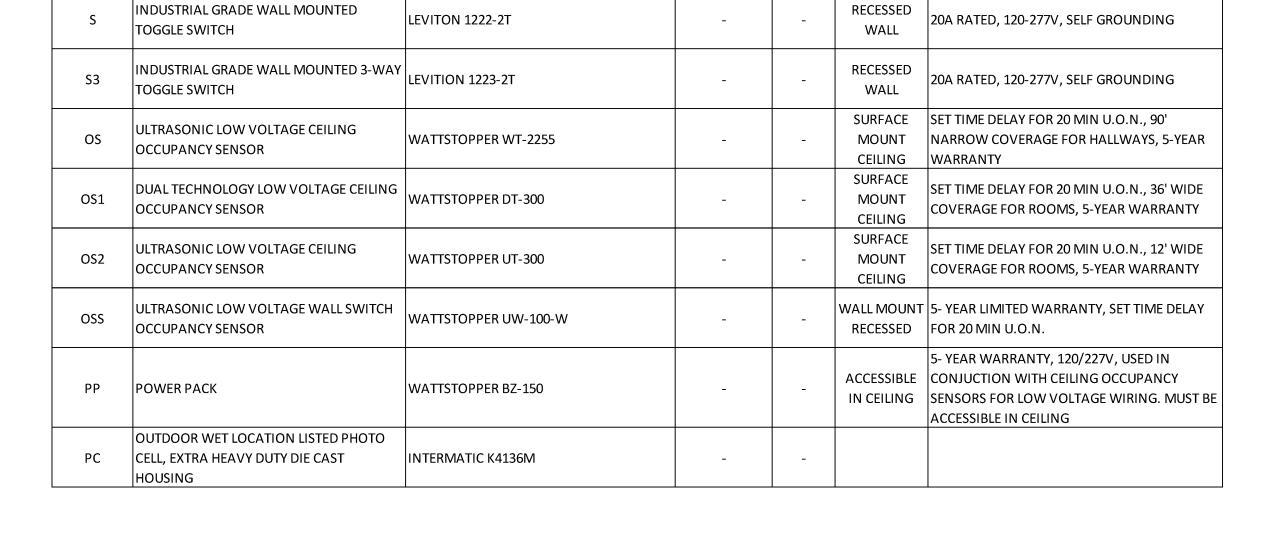

LIGHTING CONTROLS



207-842-2888



P: 207.773.4753







PORTLAND, ME 04101




SUITE 404

P: 207.772.2891



190 US ROUTE ONE PMB 346 FALMOUTH, ME PORTLAND, ME 04101 04105 P: 207.847.3445

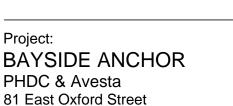

Drawing: ELECTRICAL - LIGHTING SCHEDULE

Scale: AS NOTED Drawn by: ACY Date: 9/1/15 Revised:

