


Demo plan:

-Remove specified walls to prepare for new layout

-Remove existing window to prepare for new layout.

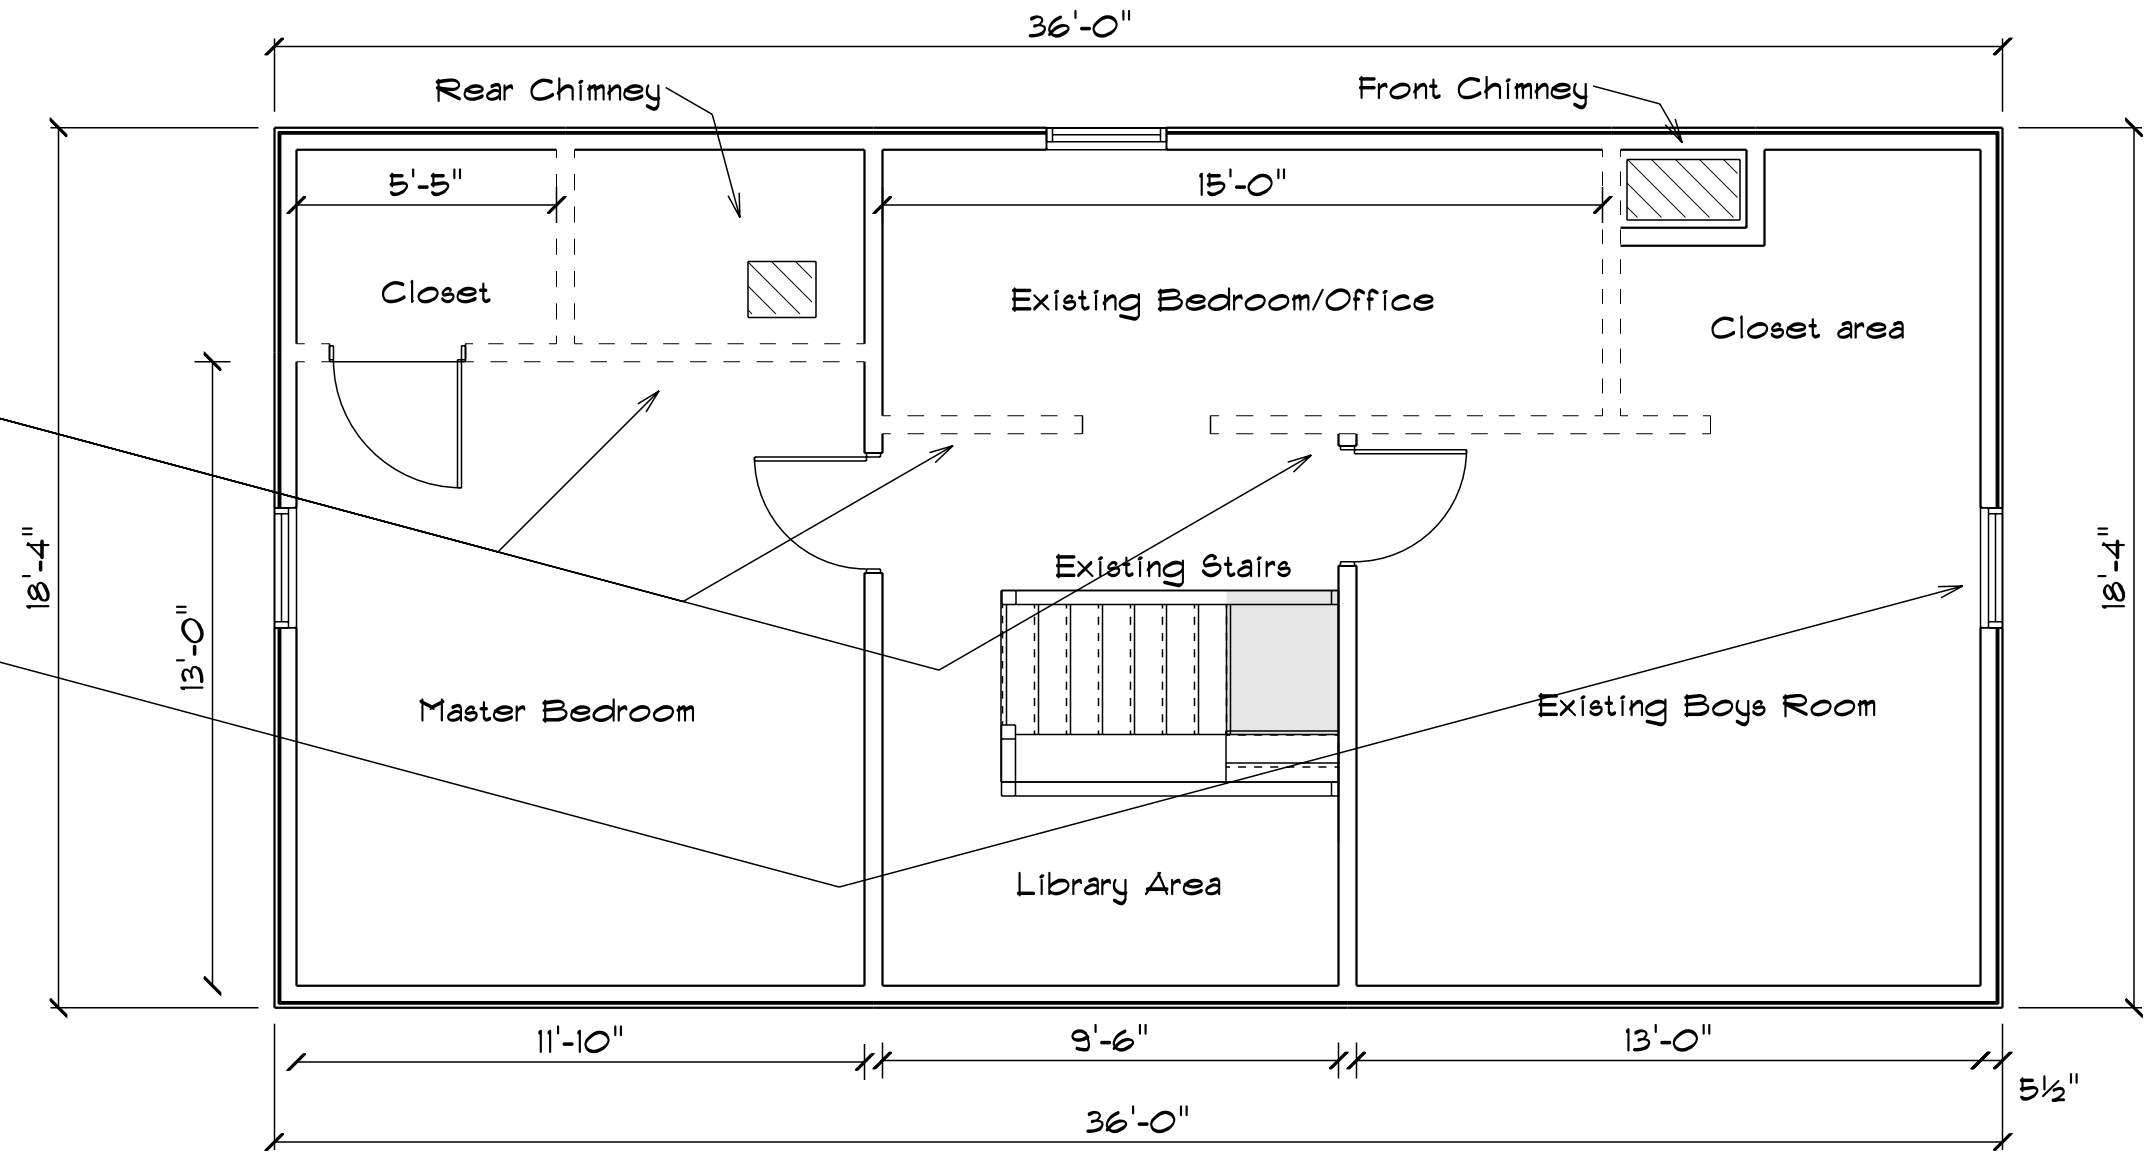

Second Floor Demo Plan

<b>Joe Lucey Carpentry Inc.</b>		 SECTION LETTER PAGE NUMBERS	<b>Ward Willis &amp; Belinda Ray</b>	
482 Walnut Hill Rd North Yarmouth ME 04097			65 East Oxford St. Portland ME 04101	
PHONE: 207-671-4249 Joe@joeluceycarpentry.com		PHONE: FAX:		DRAWN BY: Joe Lucey
				SCALE: 1/4" = 1'-0" DATE: Monday, October 10, 2016
				PAGE: <b>3 / 6</b>