




DOMESTIC HOT WATER PIPING SCHEMATIC  
NTS

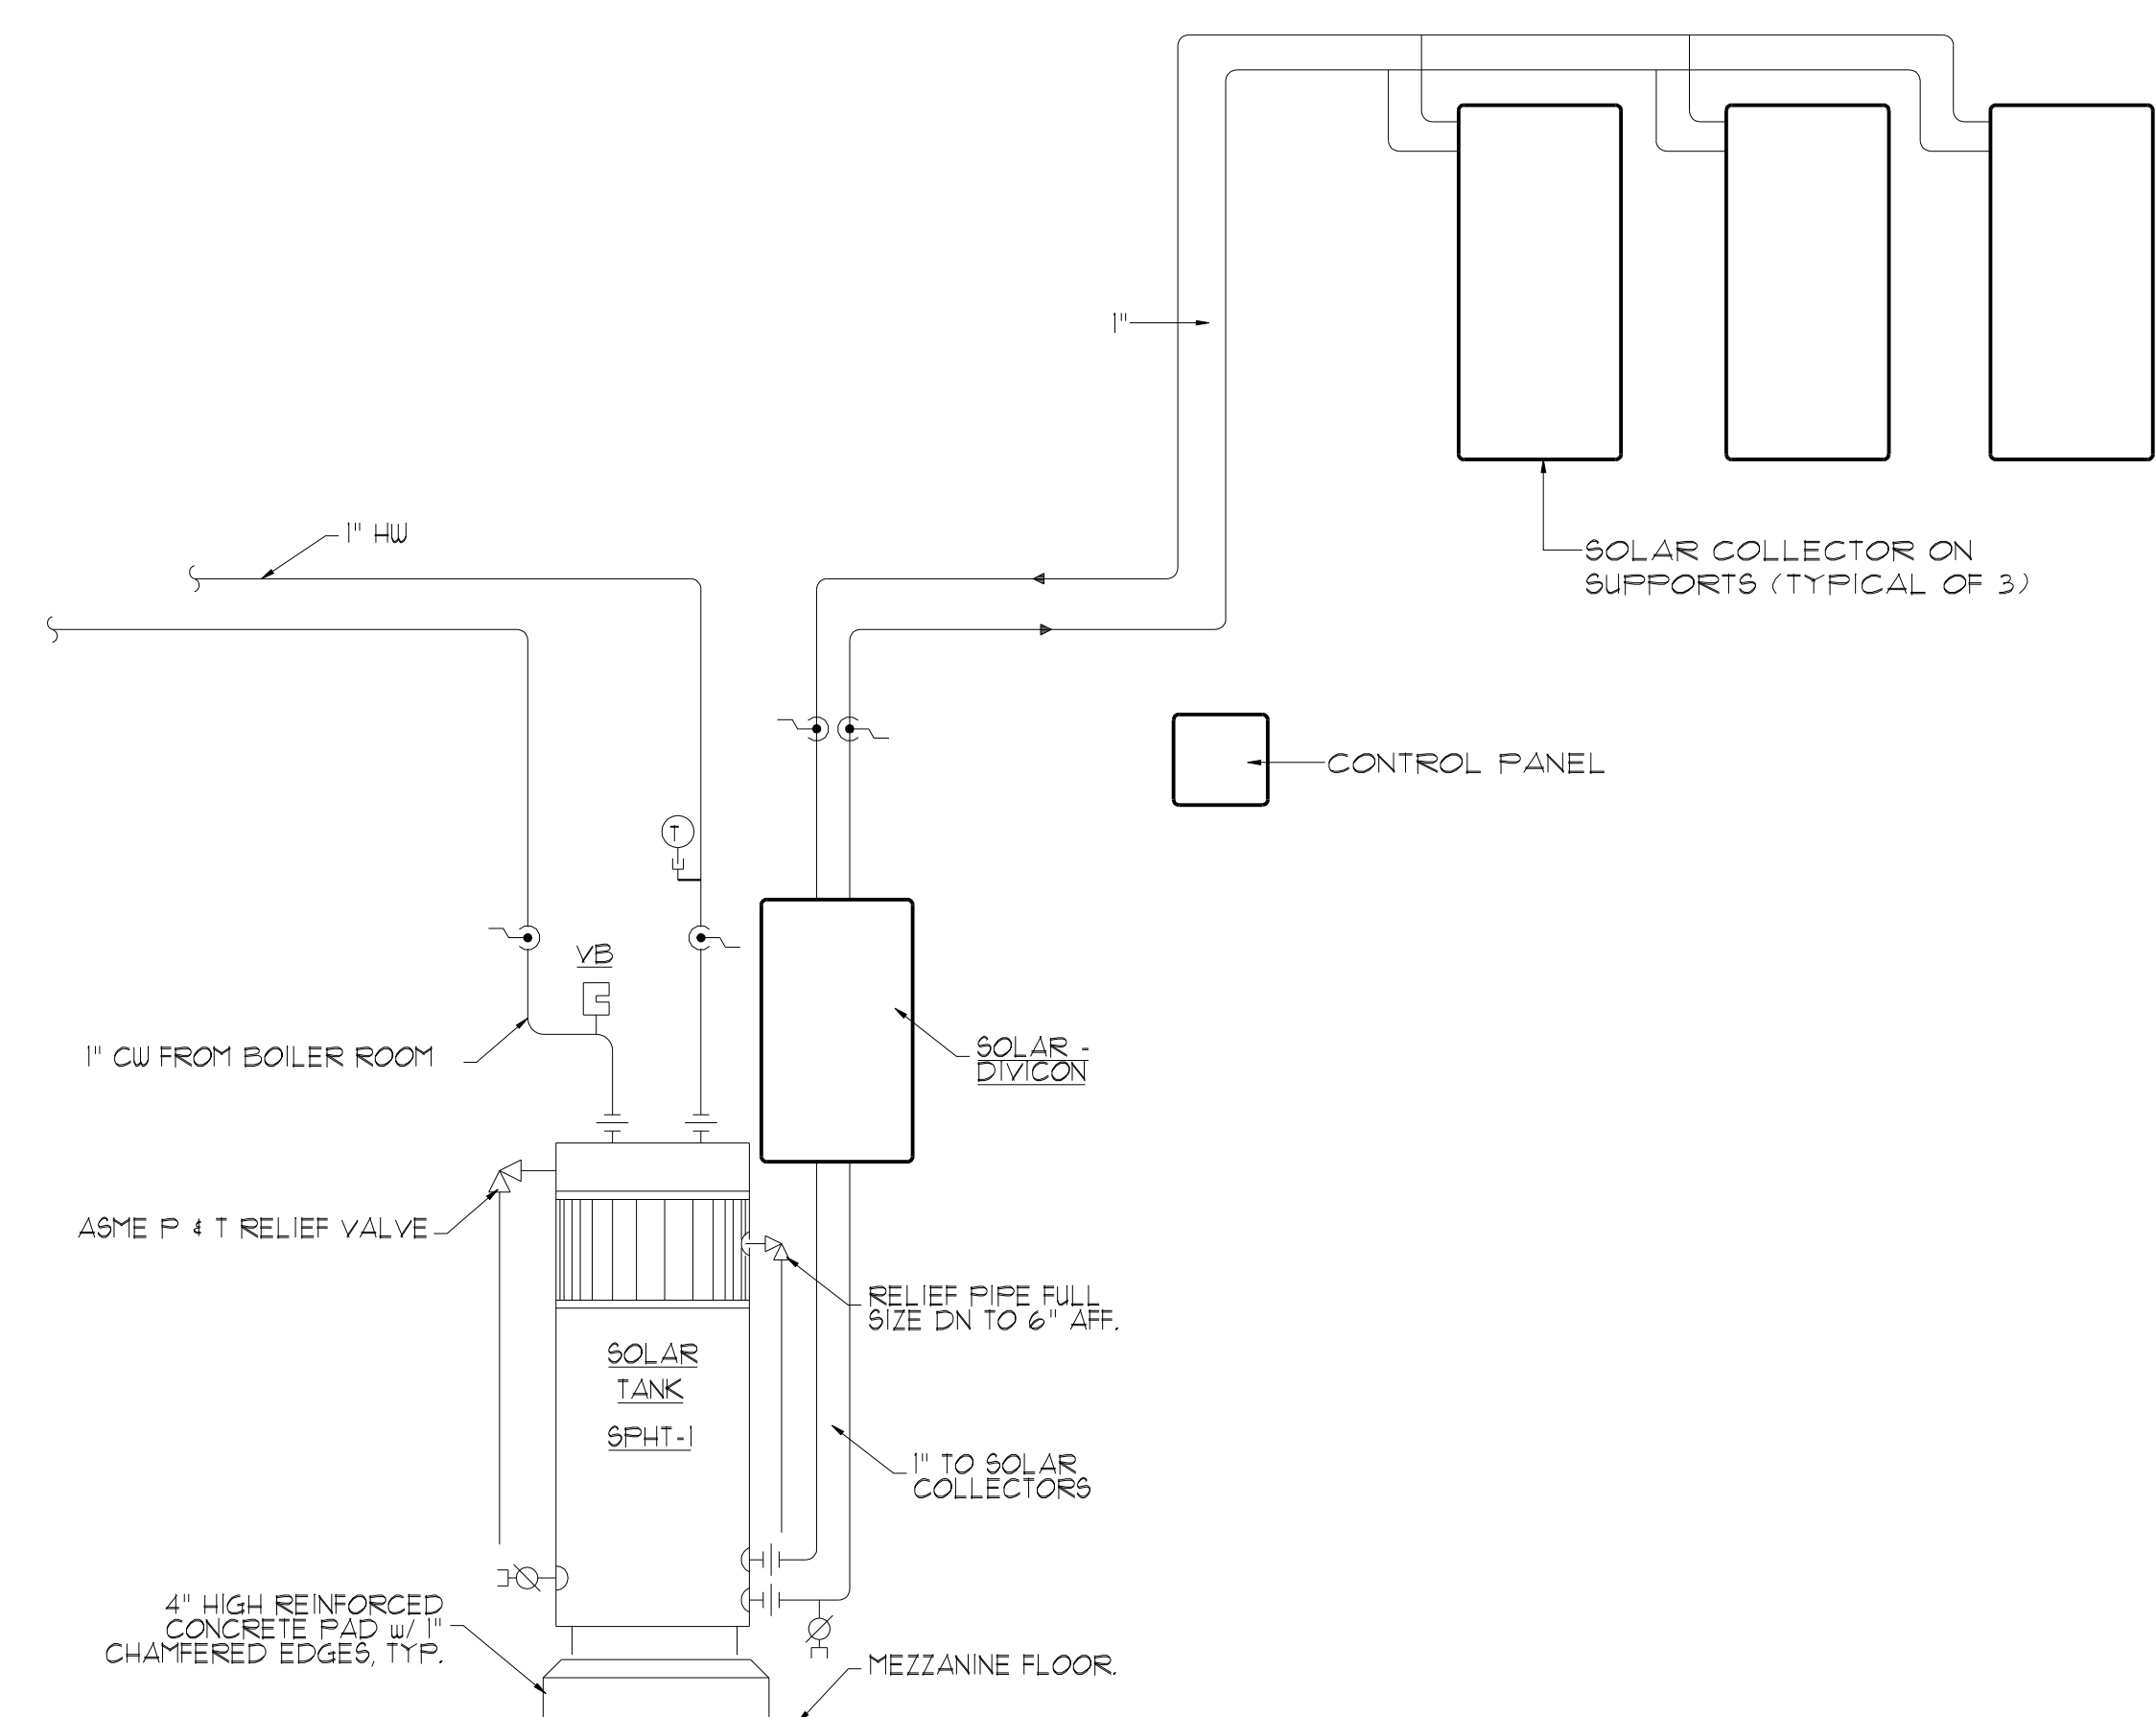

SOLAR DOMESTIC HOT WATER HEATING PIPING DIAGRAM  
NTS

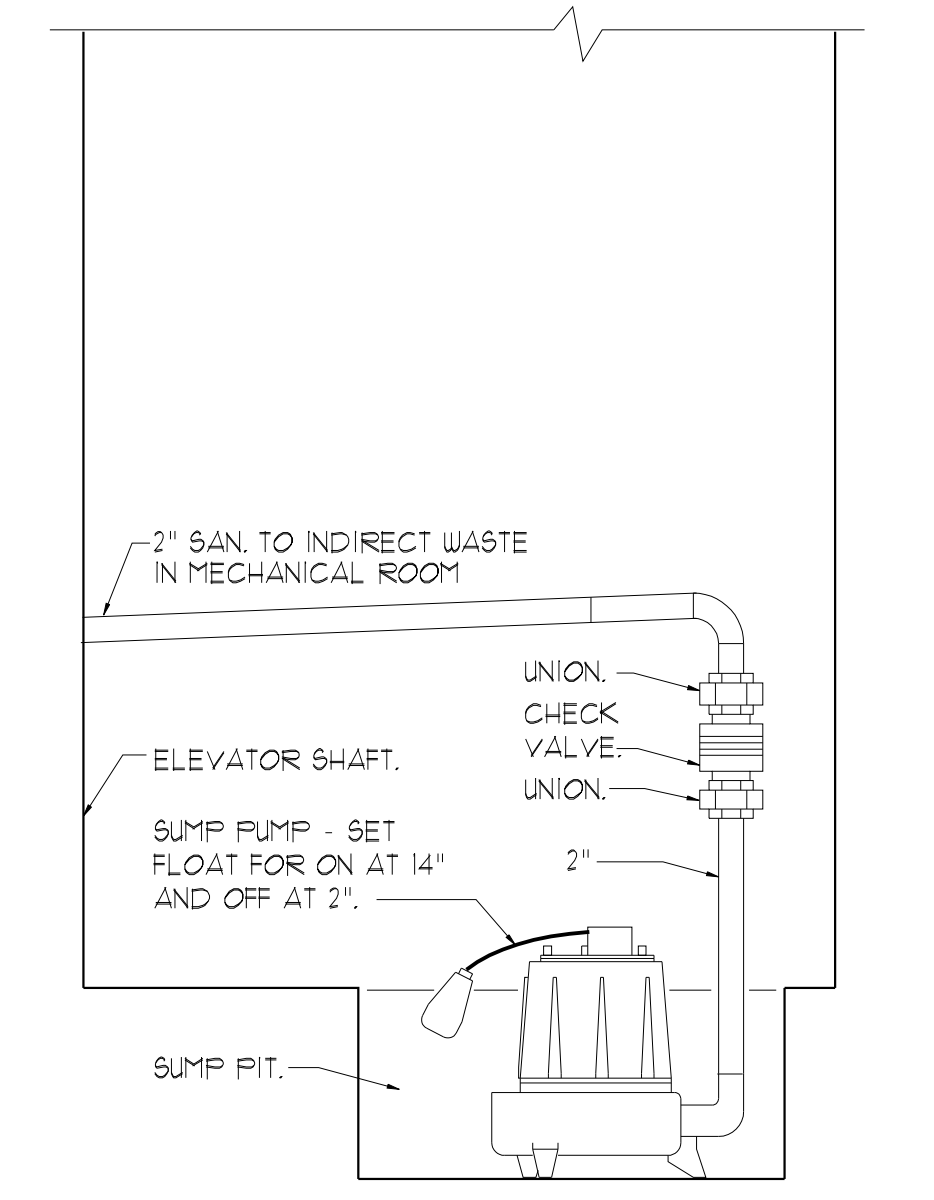

ELEVATOR SUMP PUMP PIPING DETAIL  
NTS

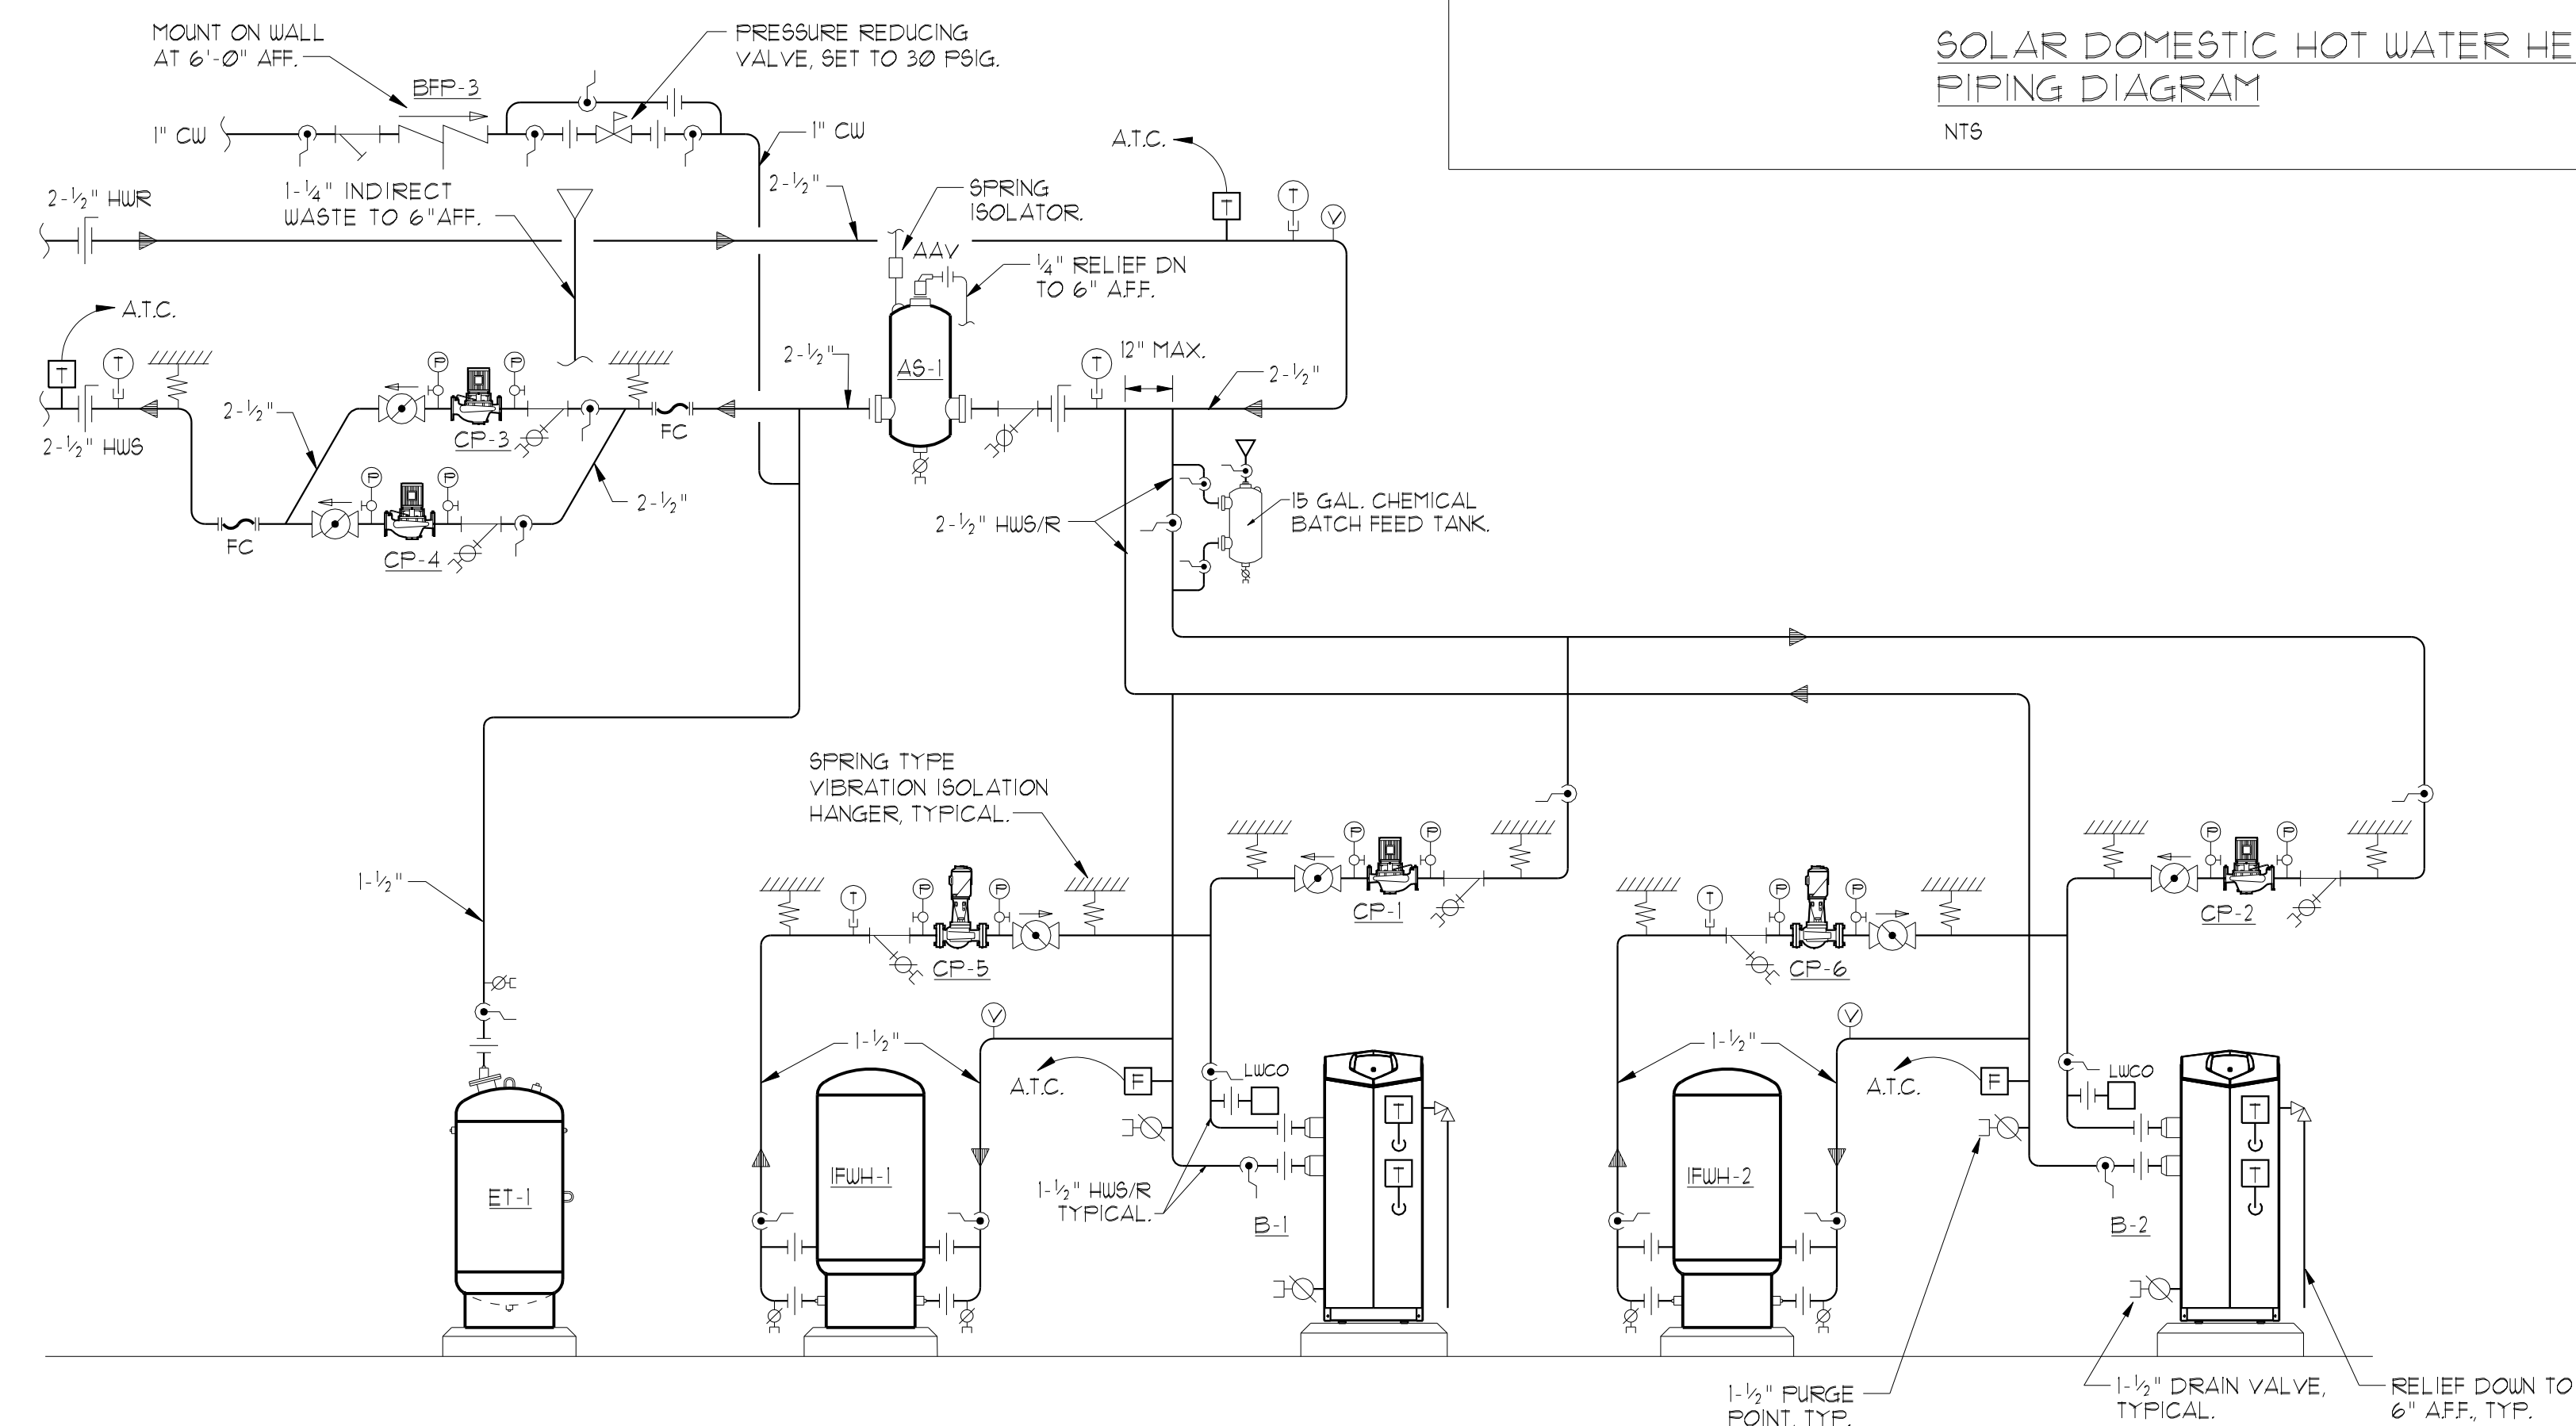

BOILER PIPING SCHEMATIC  
NTS