




**ROUND/FLAT OVAL FIRE DAMPER
INSTALLATION DETAIL**
NTS

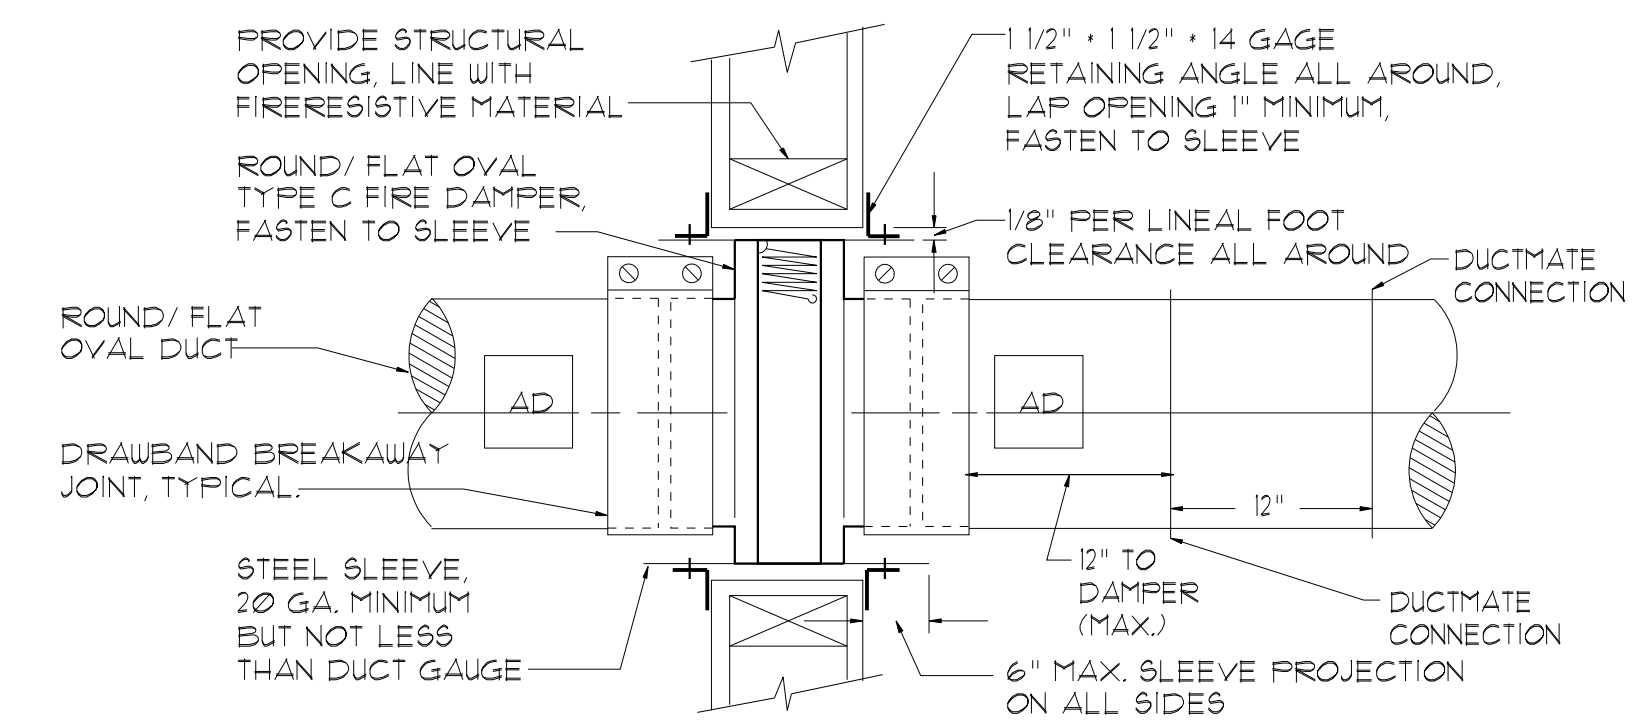


**ROUND/FLAT OVAL FIRE DAMPER INSTALLATION DETAIL
WHERE A 12X12 ACCESS DOOR IS NOT POSSIBLE**
NTS

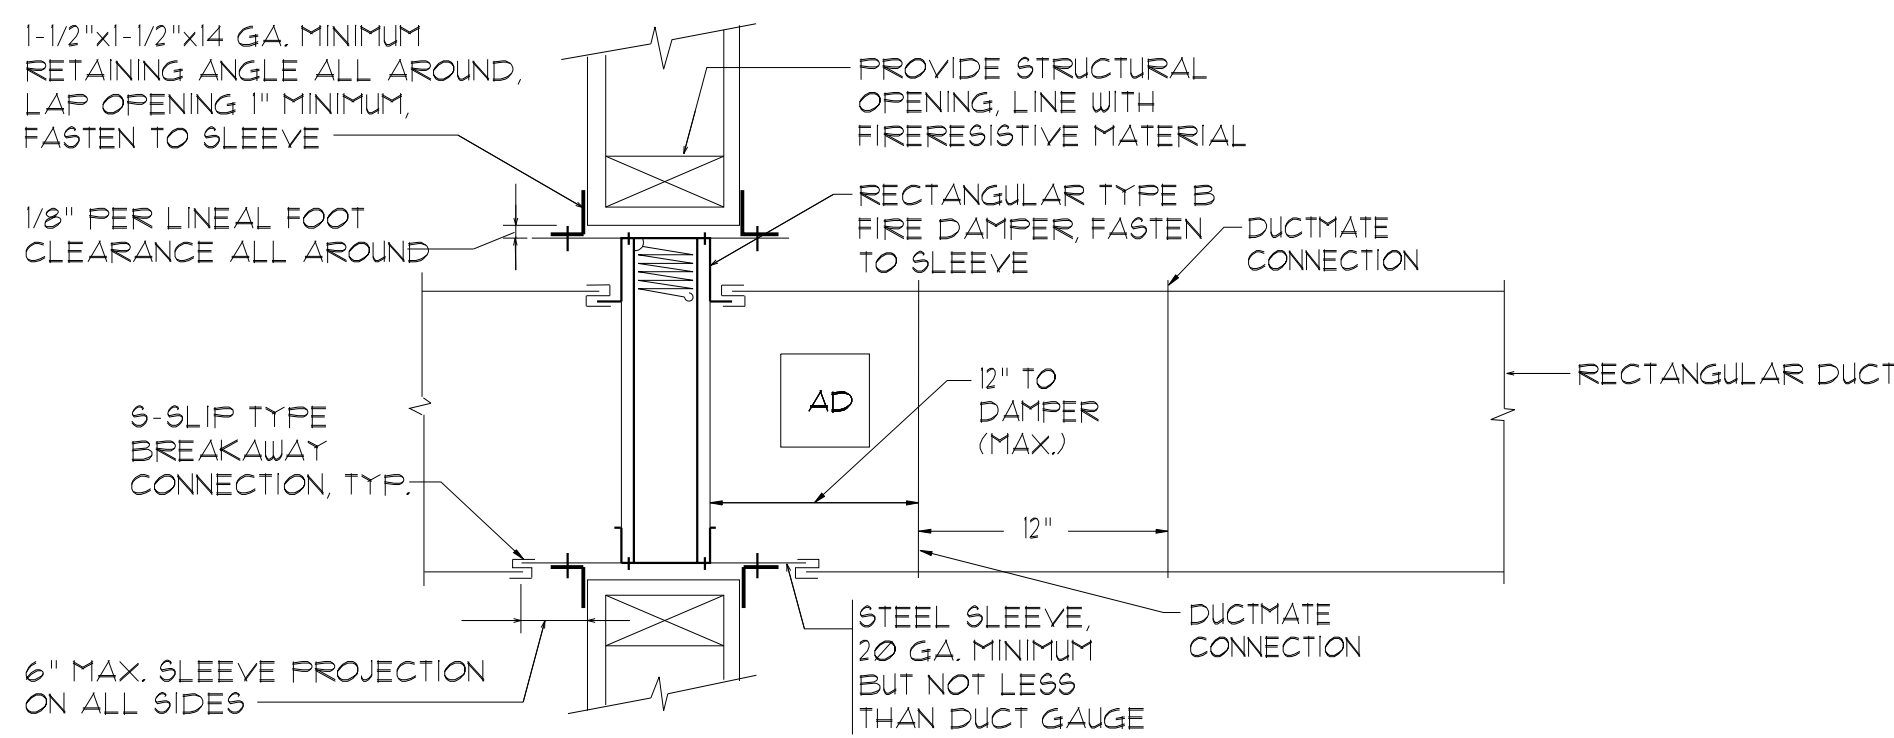


**RECTANGULAR FIRE DAMPER INSTALLATION DETAIL
WHERE 12X12 ACCESS DOOR IS NOT POSSIBLE**
NTS

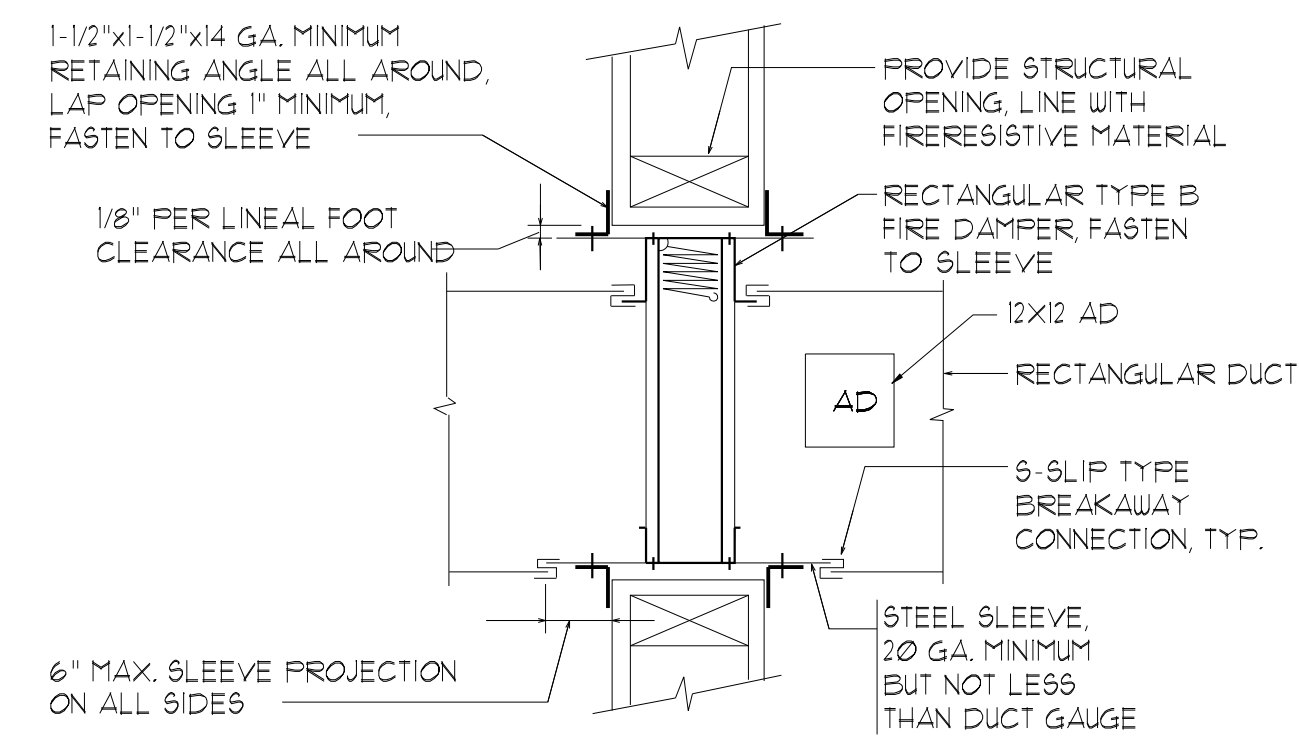

**RECTANGULAR FIRE DAMPER
INSTALLATION DETAIL**
NTS

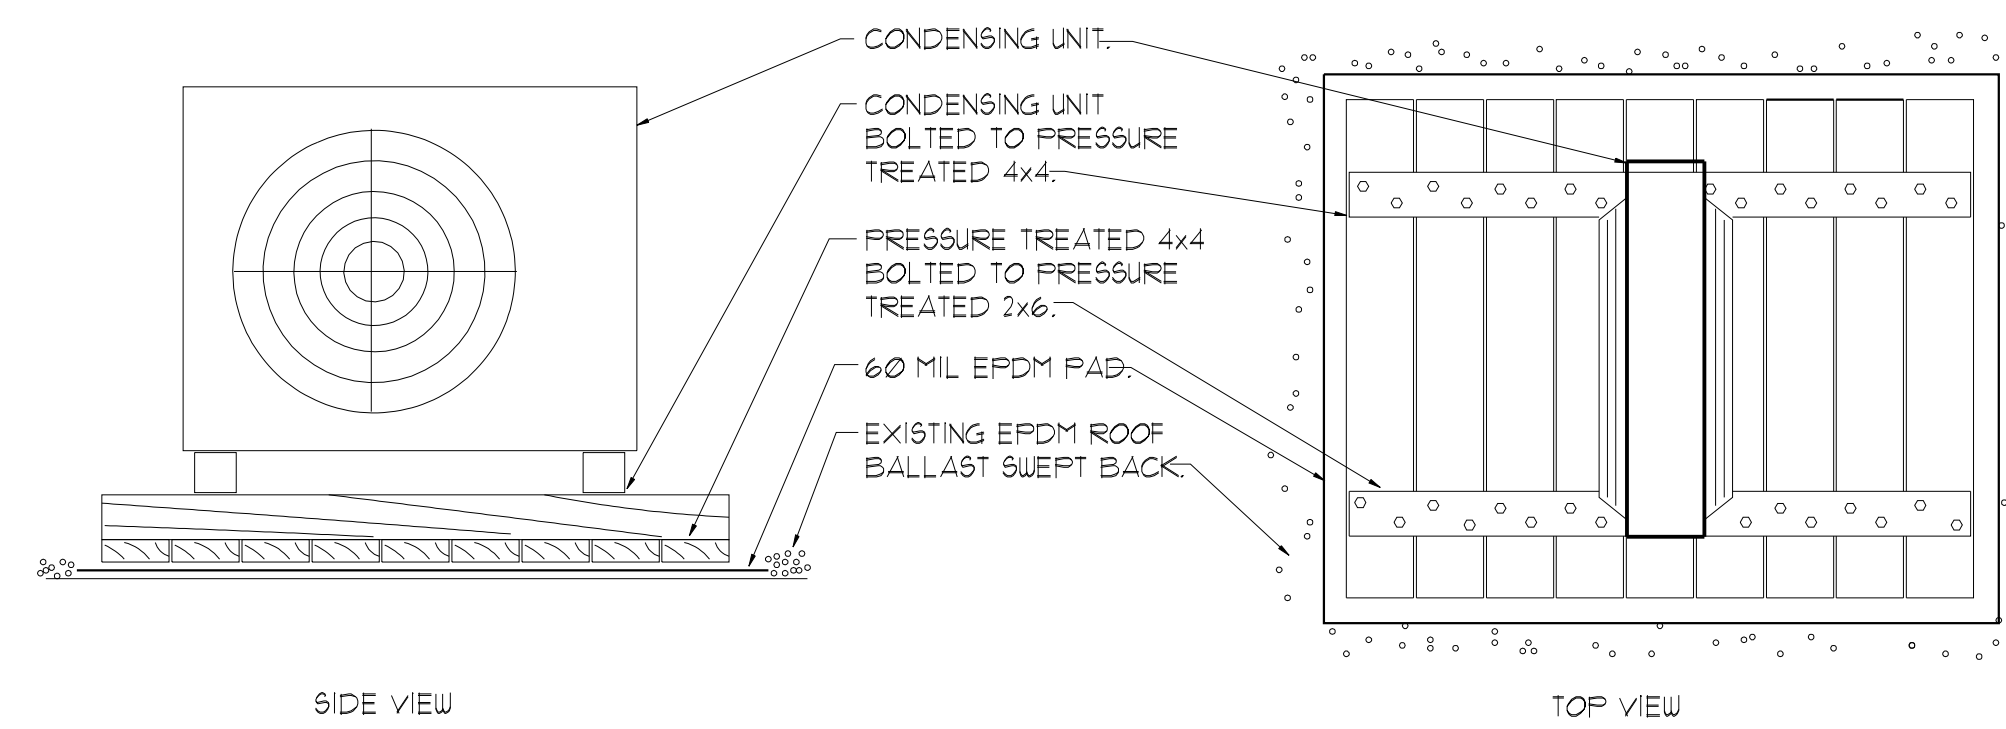

ROOF MOUNTED CONDENSING UNIT FOUNDATION DETAILS
NTS

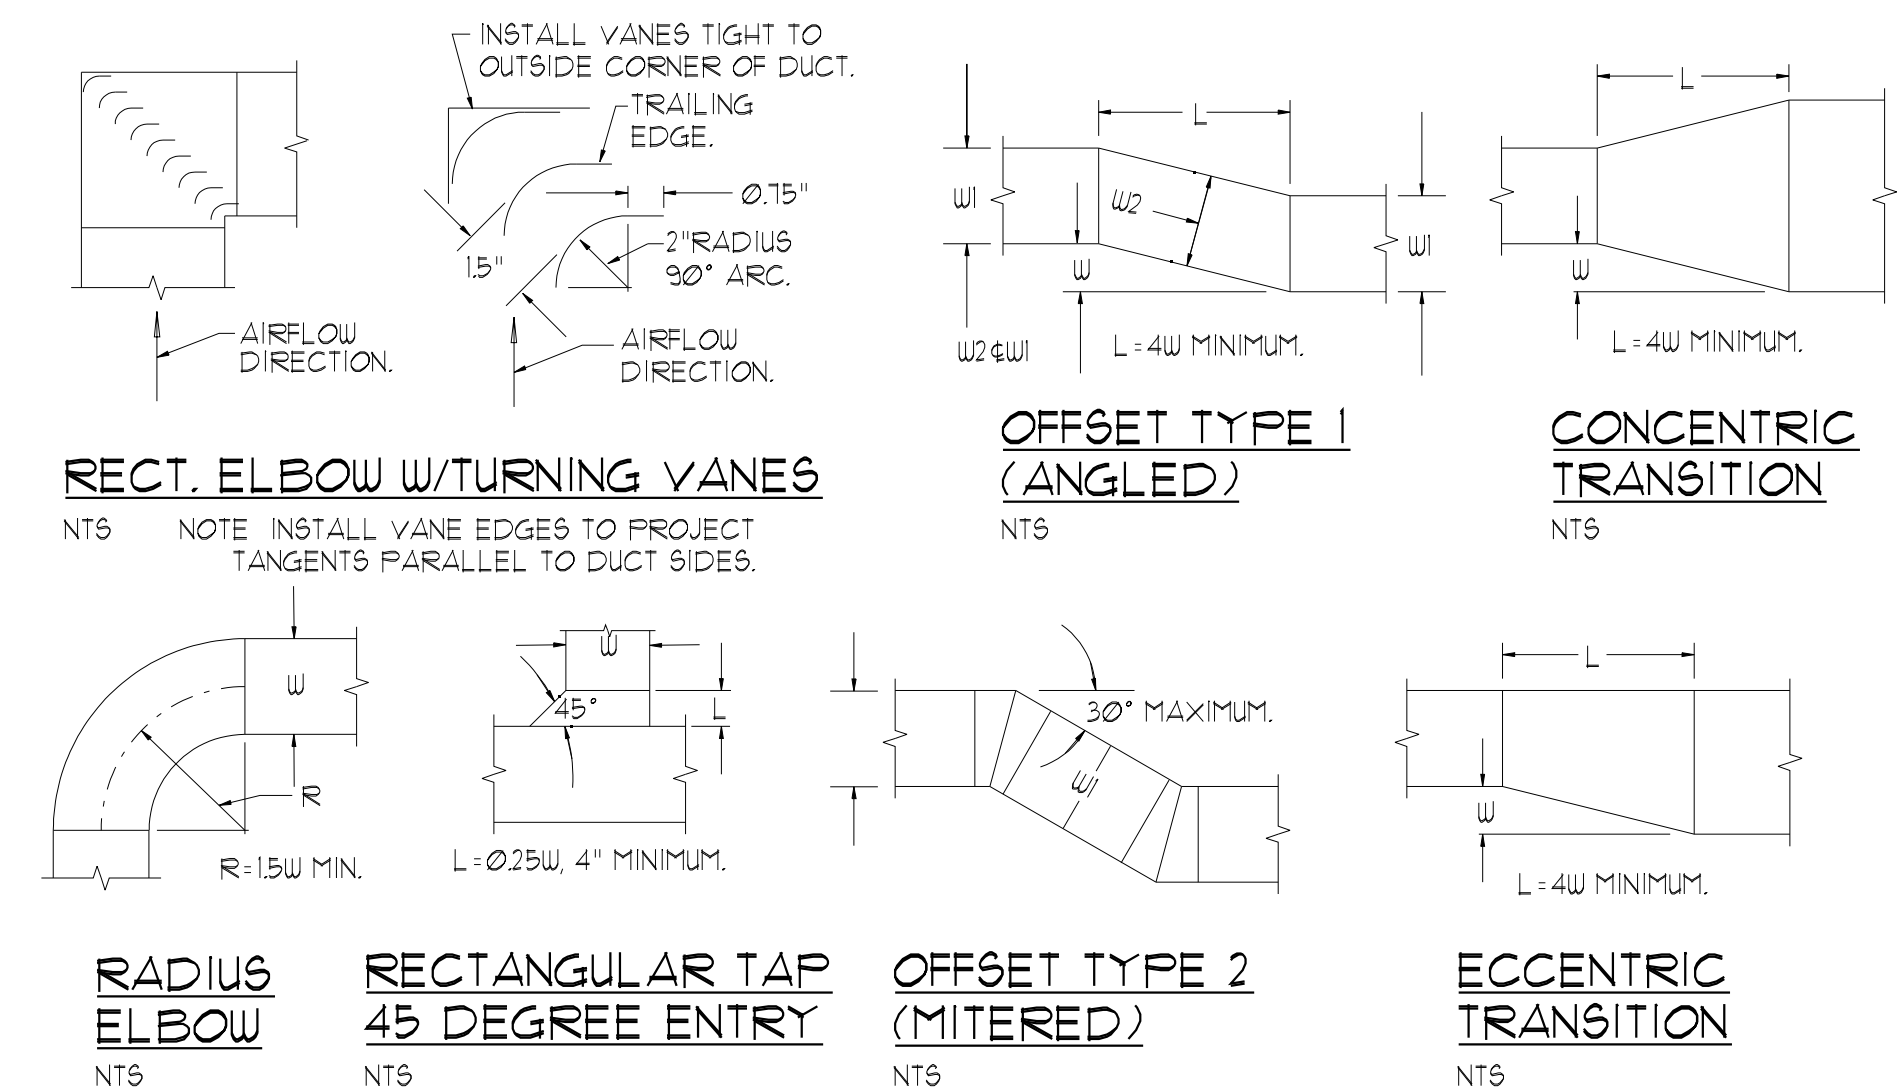

LOW PRESSURE DUCT CONSTRUCTION DETAILS - TYPICAL
NTS

