


MARK	MANF.	MODEL	TYPE	SIZE					
				WIDTH	HEIGHT	THICK	MATERIAL	HARDWARE	REMARKS
THIRD F	LOOR								
301A	REUSE	BY OWNER	BYPASS	5'-0"	6'-8"	1 ³ / ₈ "	PINE	DUMMY	NEW DOOR
301B	EXIST		SWING	2'-8"	6'-8"	1 ³ 8"	PINE	ENTRY	3'-0" DOOR? FULL OR PARTIAL LIGHT? OWNER TO SELEC
305A	APPV'D EQ. BY		SWING	2'-8"	6'-8"	1 ³ 8"	PINE	PASSAGE	FULL OR PARTIAL LIGHT? OWNER TO SELECT
306A	OWNER		SWING	2'-8"	6'-8"	1 ³ 8"	PINE	PASSAGE	REUSE EXIST.
306B			BIFOLD	6'-0"	6'-8"	1 ³ 8"	PINE	DUMMY	NEW DOOR
307A			SWING	2'-6"	6'-8"	1 ³ / ₄ "	PINE	PRIVACY	NEW DOOR
308A			SWING	2'-8"	6'-8"	1 ³ / ₈ "	PINE	PASSAGE	REUSE EXIST.
309A			SWING	2'-8"	6'-8"	1 ³ / ₈ "	PINE	PASSAGE	REUSE EXIST.
310A			POCKET	2'-8"	6'-8"	1 ³ / ₈ "	PINE	POCKET	REUSE EXIST.
311A			SWING	2'-8"	6'-8"	1 ³ / ₄ "	PINE	PRIVACY	REUSE EXIST.
312A			SWING	2'-0"	6'-8"	1 ³ / ₈ "	PINE	STORAGE	NEW DOOR
ST2	1	1	SWING	2'-6"	6'-8"	1 ³ 8"	PINE	ENTRY	NEW DOOR, EXT. INSULATED

DOOR NOTES:

1. ALL GLASS TO BE TEMPERED AS REQUIRED BY CODE

ALL GLASS TO BE TEMPERED AS REQUIRED
 SEE PLANS FOR HANDING
 REUSE EXISTING DOOR WHERE POSSIBLE

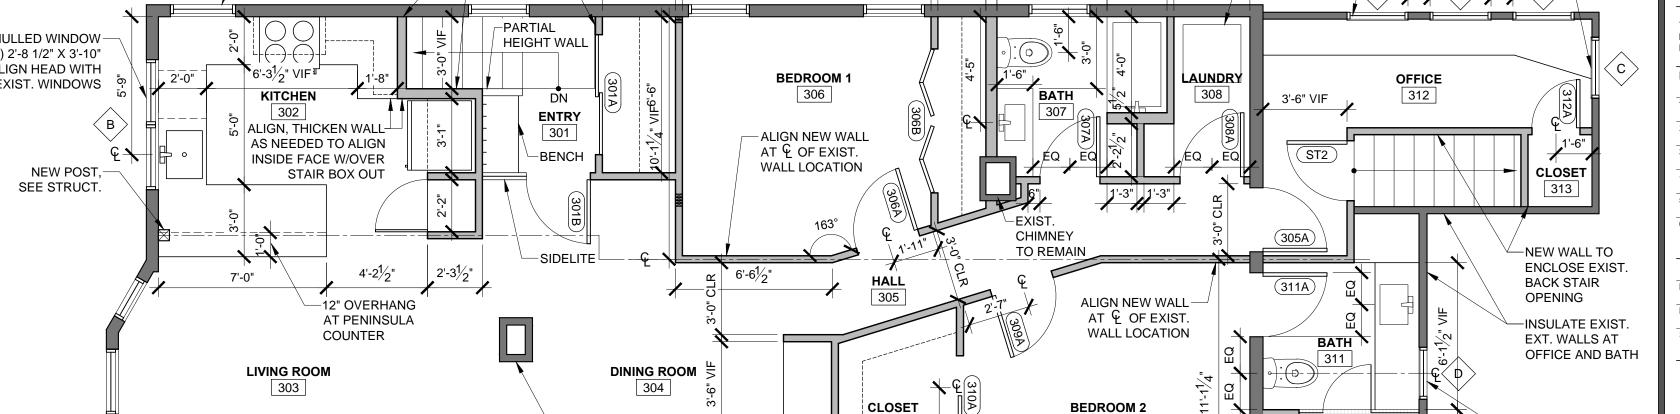

-EXIST. CHIMNEY

TO REMAIN

THIRD FLOOR PLAN

LESLIE BENSON DESIGNS, LLC 19 COMMERCIAL STREET PORTLAND, ME 04101


lesliebdesigns@gmail.com 217.553.0672

STRUCTURAL INTEGRITY 77 OAK STREET PORTLAND, ME 04101

matt@structuralinteg.com 207.774.4614

ENGINEER SEAL:

GOTSHALK RESIDENCE

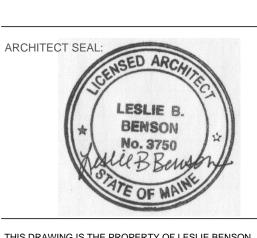

THIS DRAWING IS THE PROPERTY OF LESLIE BENSON DESIGNS (LBD) AND IS NOT TO BE COPIED OR REPRODUCED IN PART OR WHOLE.

 1
 DATE

 2
 DATE

 3
 DATE

 4
 DATE

 5
 DATE

 6
 DATE

 DATE OF ISSUE:
 MAY 20, 2016

 PROJECT NUMBER:
 2016-0005

 STATUS:
 ISSUED FOR PERMITTING

PLANS & SCHEDULES

-NEW WINDOW, MATCH WIDTH OF

EXIST, ADJ.

WINDOW, CENTER ON TOILET

5'-0"

A101